
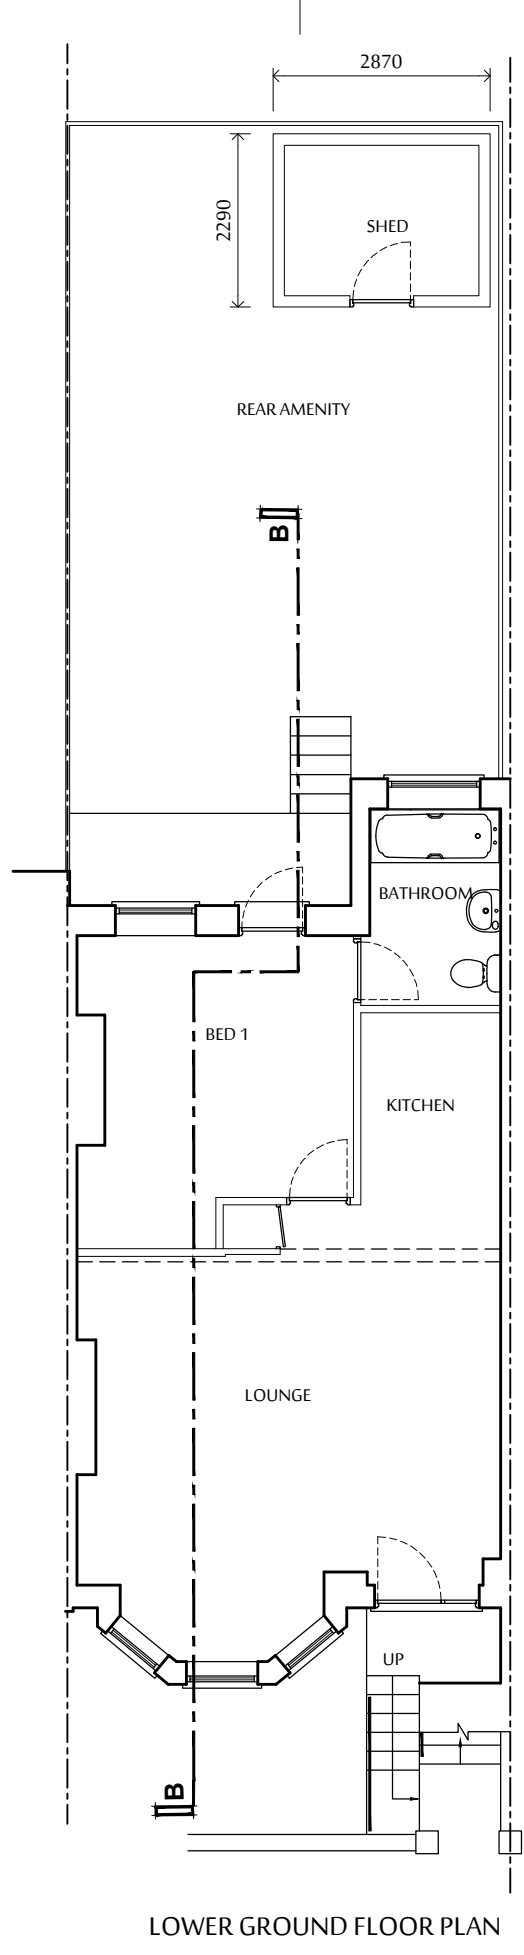



DO NOT SCALE FROM THIS DRAWING. ALL DIMENSIONS TO BE CHECKED ON SITE. ANY DISCREPANCIES MUST BE REPORTED TO THE ARCHITECT FOR VERIFICATION PRIOR TO COMMENCEMENT OF THE EFFECTED WORKS. IF IN DOUBT ASK. THIS DRAWING IS COPYRIGHT.

| Rev No | Date | Revision note |
|--------|------------|--------------------|
| P1 | 04.03.2016 | Preliminary issue. |


A
B
C
D
E
F

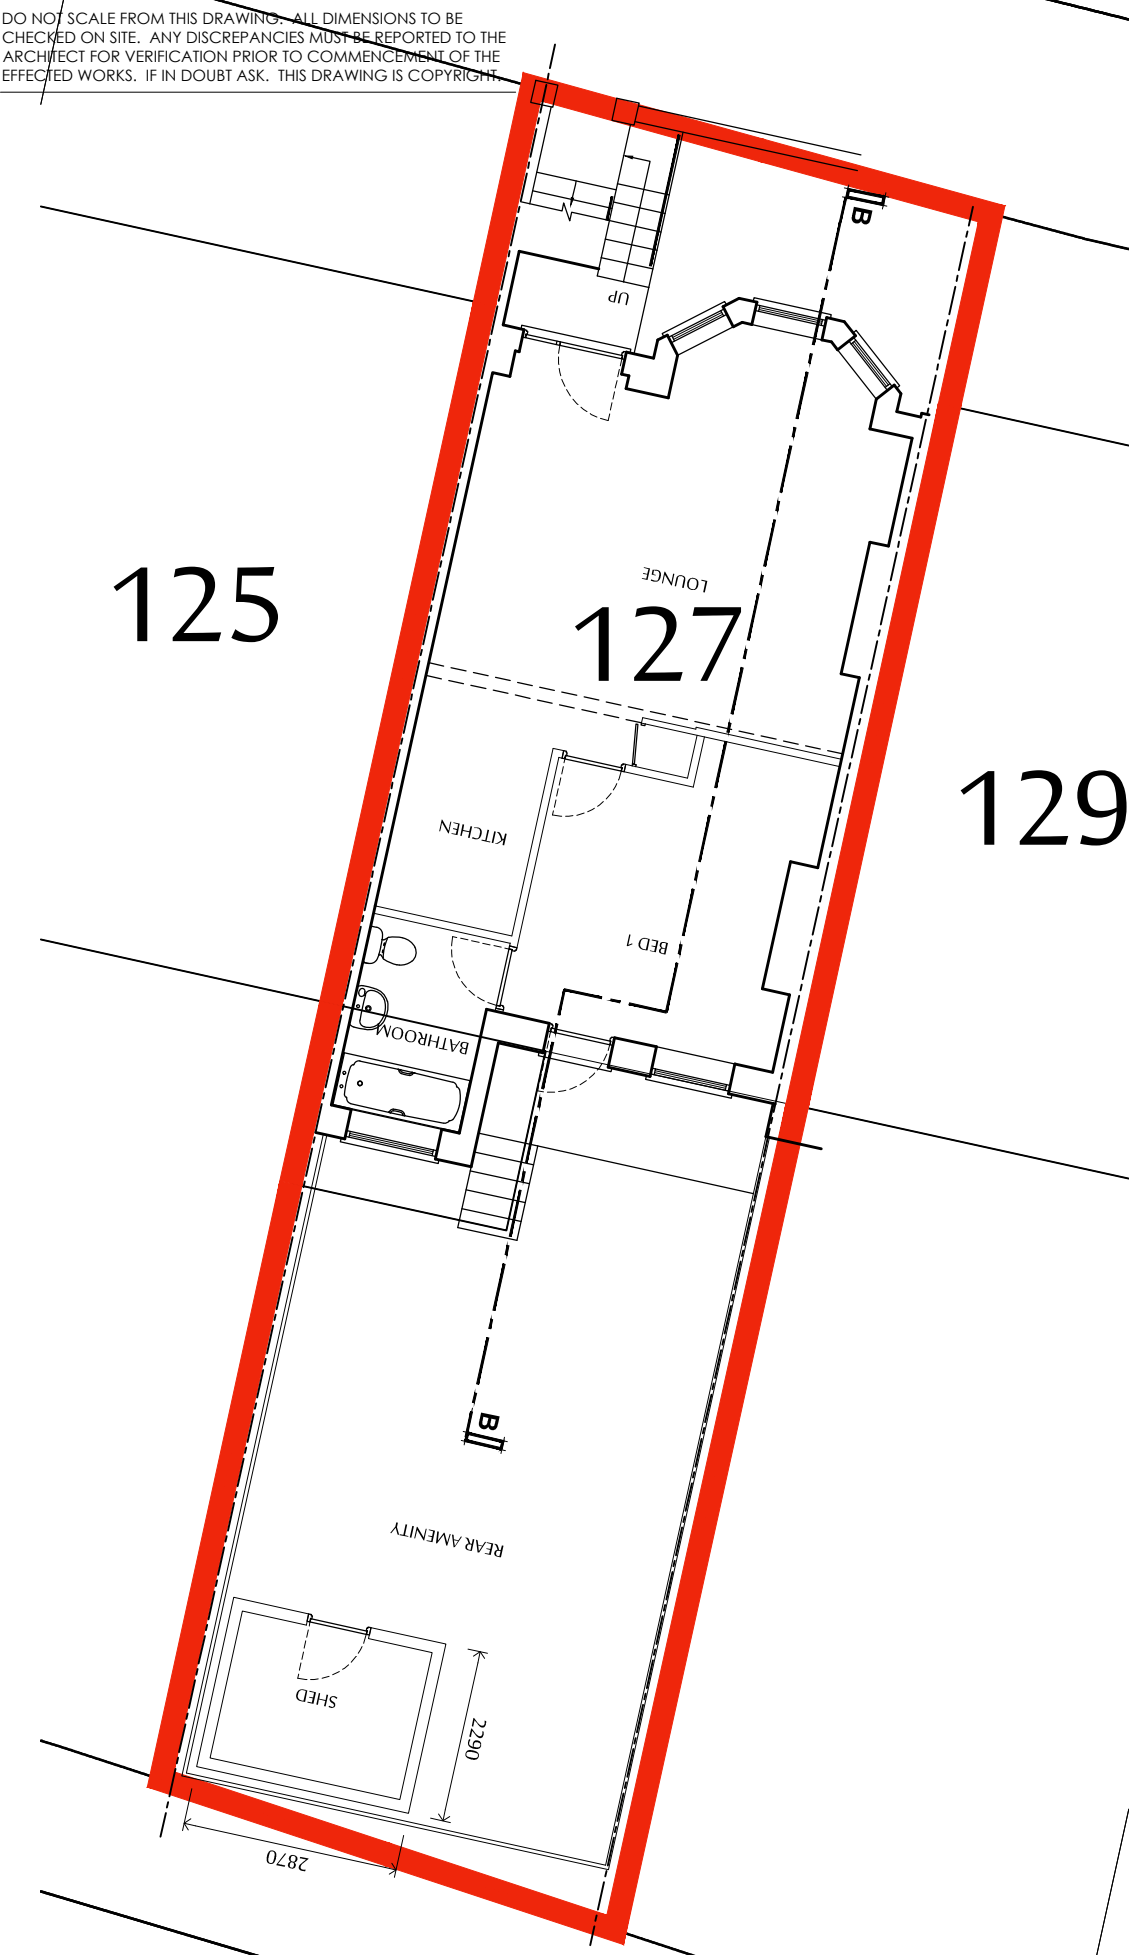

LOWER GROUND FLOOR PLAN

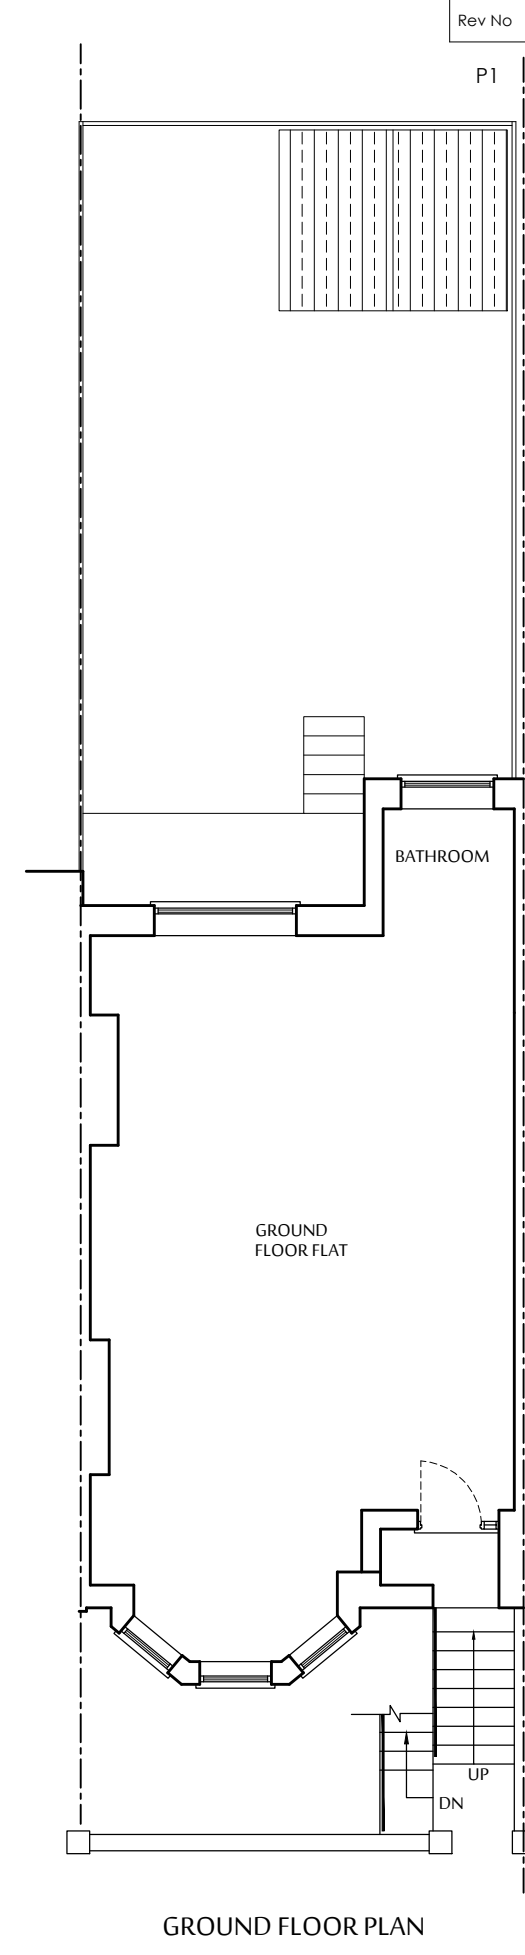

GROUND FLOOR PLAN

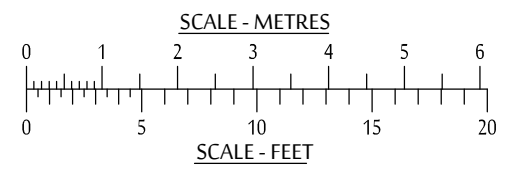

CEDAR HOUSE
VINE LANE HILLINGDON
UXBRIDGE UB10 0NF
TEL: (01895) 272 446
FAX: (01895) 272 483
EMAIL: admin@jpbarchitects.co.uk

| | | |
|--|---------|---------|
| JOB TITLE | | DATE |
| BASEMENT FLAT 127 SUMATRA ROAD LONDON NW6 1PL | | FEB '16 |
| DRG TITLE | | |
| PROPOSED FLOOR PLANS | | |
| SCALE | REV | |
| 1:100 @ A3 | P1 | |
| JOB NO. | DRG NO. | REV |
| 10771 | 121 | P1 |

A
B
C
D
E
F