






The Contractor is to check all dimensions on site and report any discrepancies to the Contract Administrator. This drawing is to be read in conjunction with all other standard documentation. Dimensions are not to be scaled from this drawing.

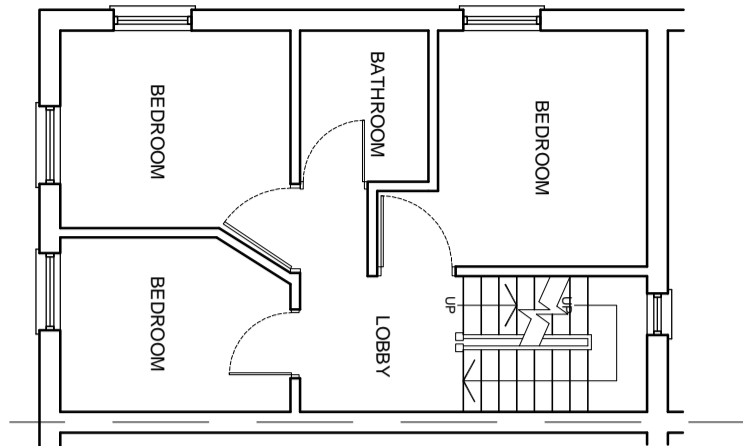


PROPOSED SECOND FLOOR PLAN

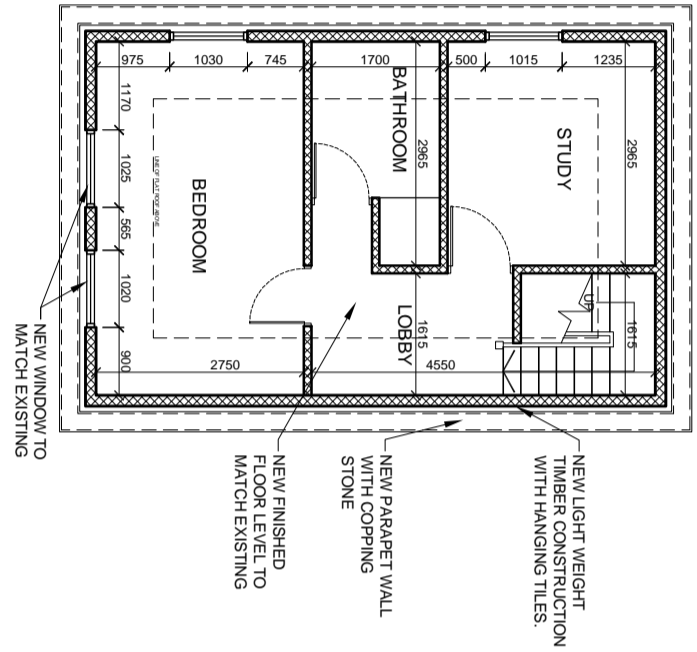





PROPOSED MANSARD THIRD FLOOR PLAN

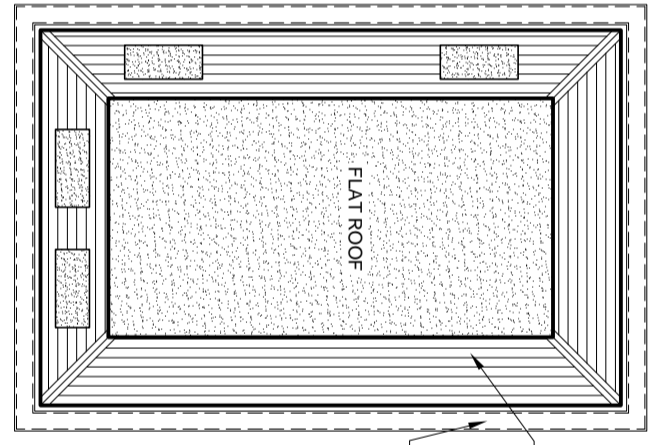


PROPOSED ROOF PLAN

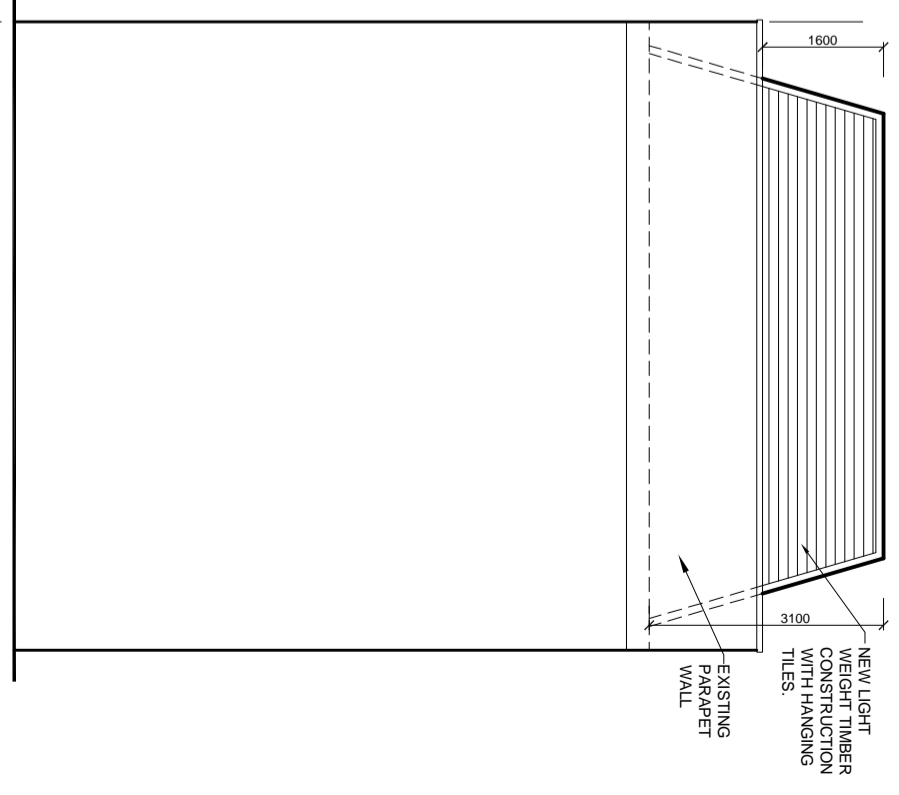


PROPOSED REAR ELEVATION

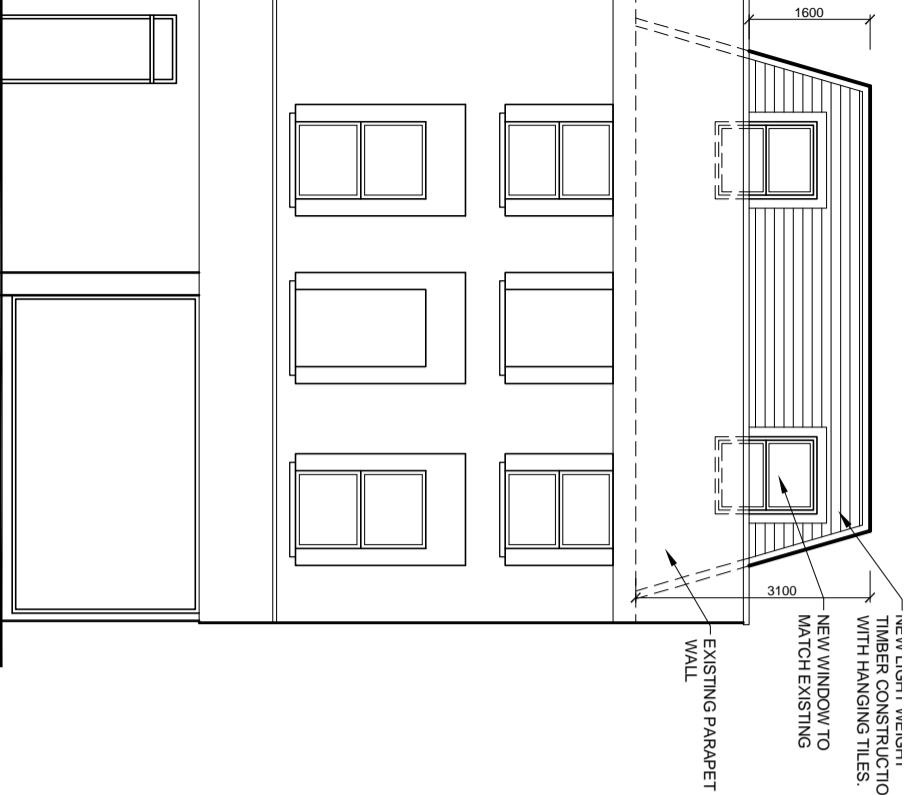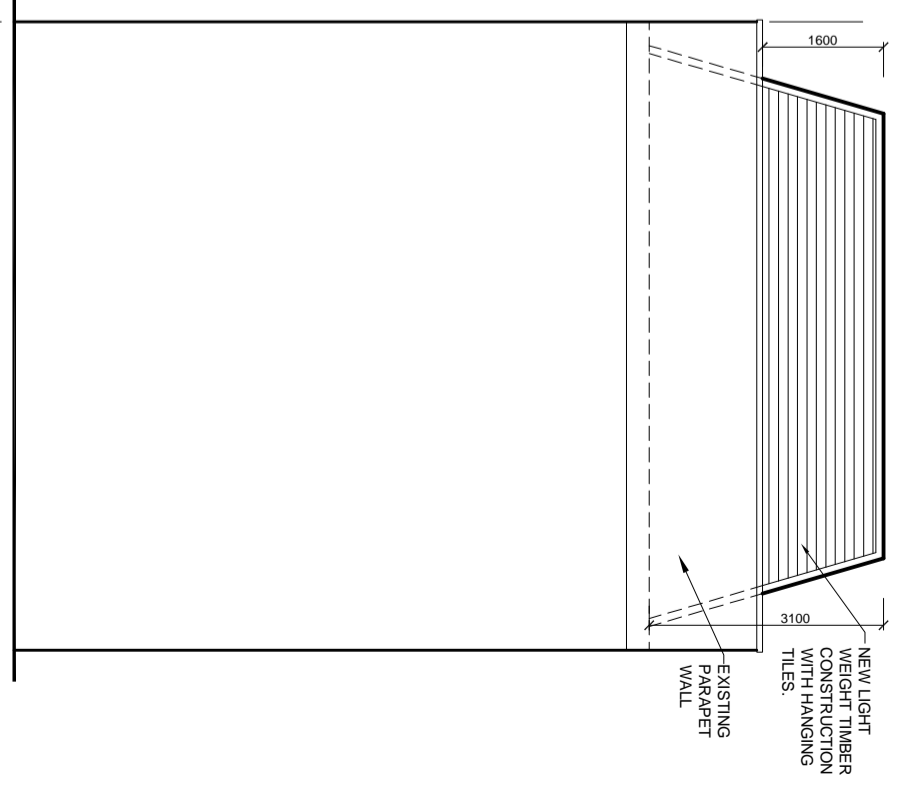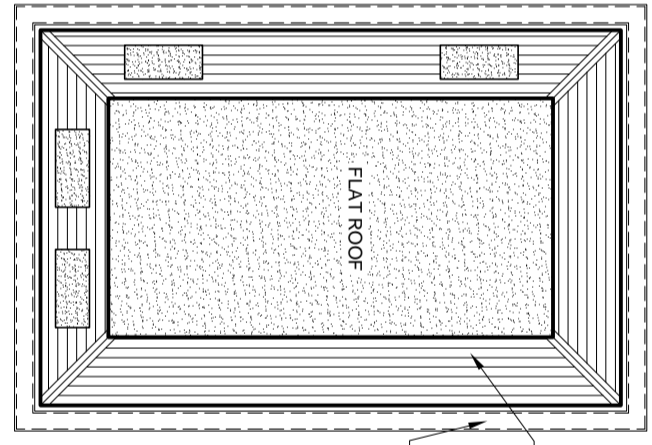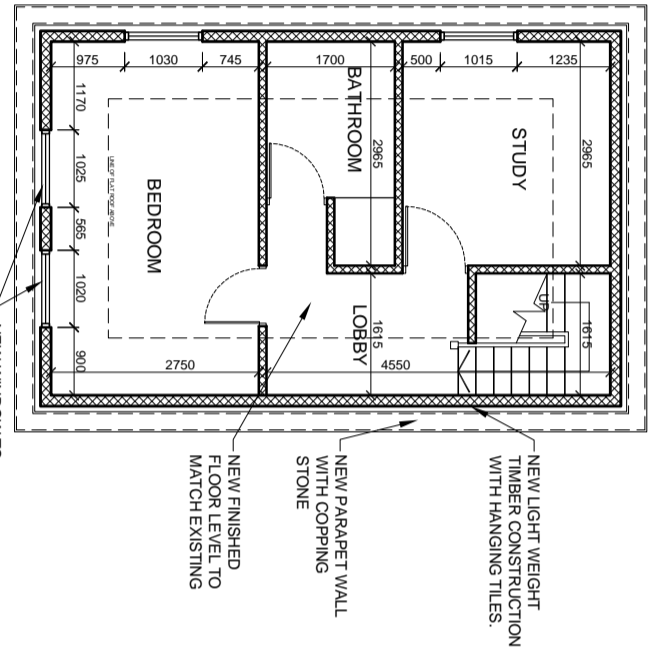

PROPOSED FRONT ELEVATION

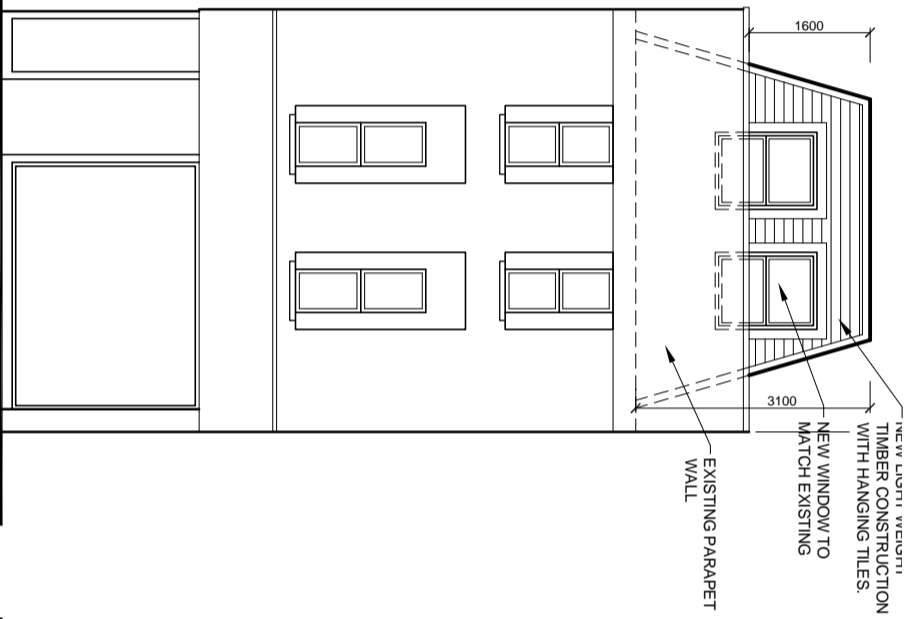

PROPOSED SIDE ELEVATION

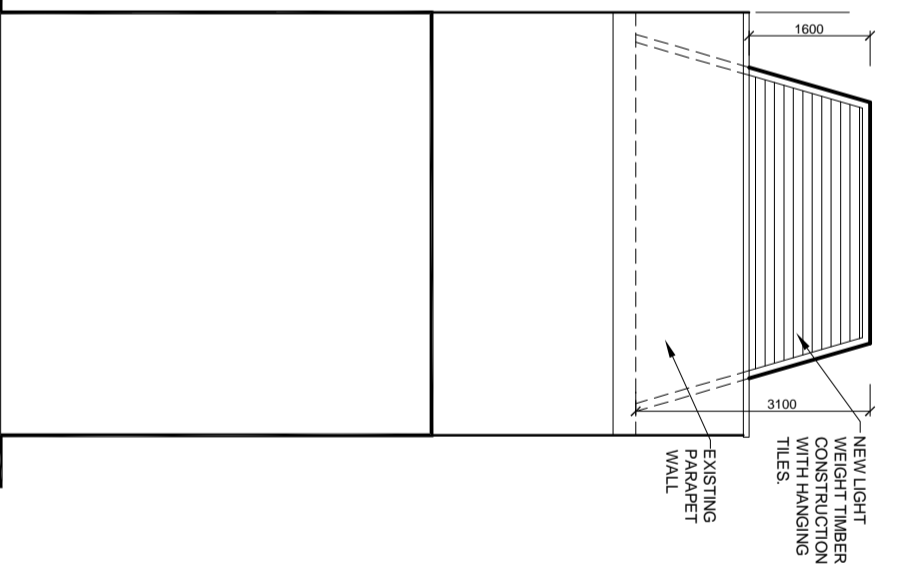

EXISTING SIDE ELEVATION

rev.	description	date	chkd.
	14 Leechcroft Avenue Sidcup Kent DA15 8RS	020 3004 9238 07931 931 035	

project : 21 Pratt Street
Camden

drawing title : Proposed Plans and Elevations

drawn: SN	chkd: SS	date: 28.01.2016
status: Planning	scale: 1:100@A3	

proj no: 484	drg no: 02	rev no:
--------------	------------	---------