




EXISTING ELEVATION

C
1:50

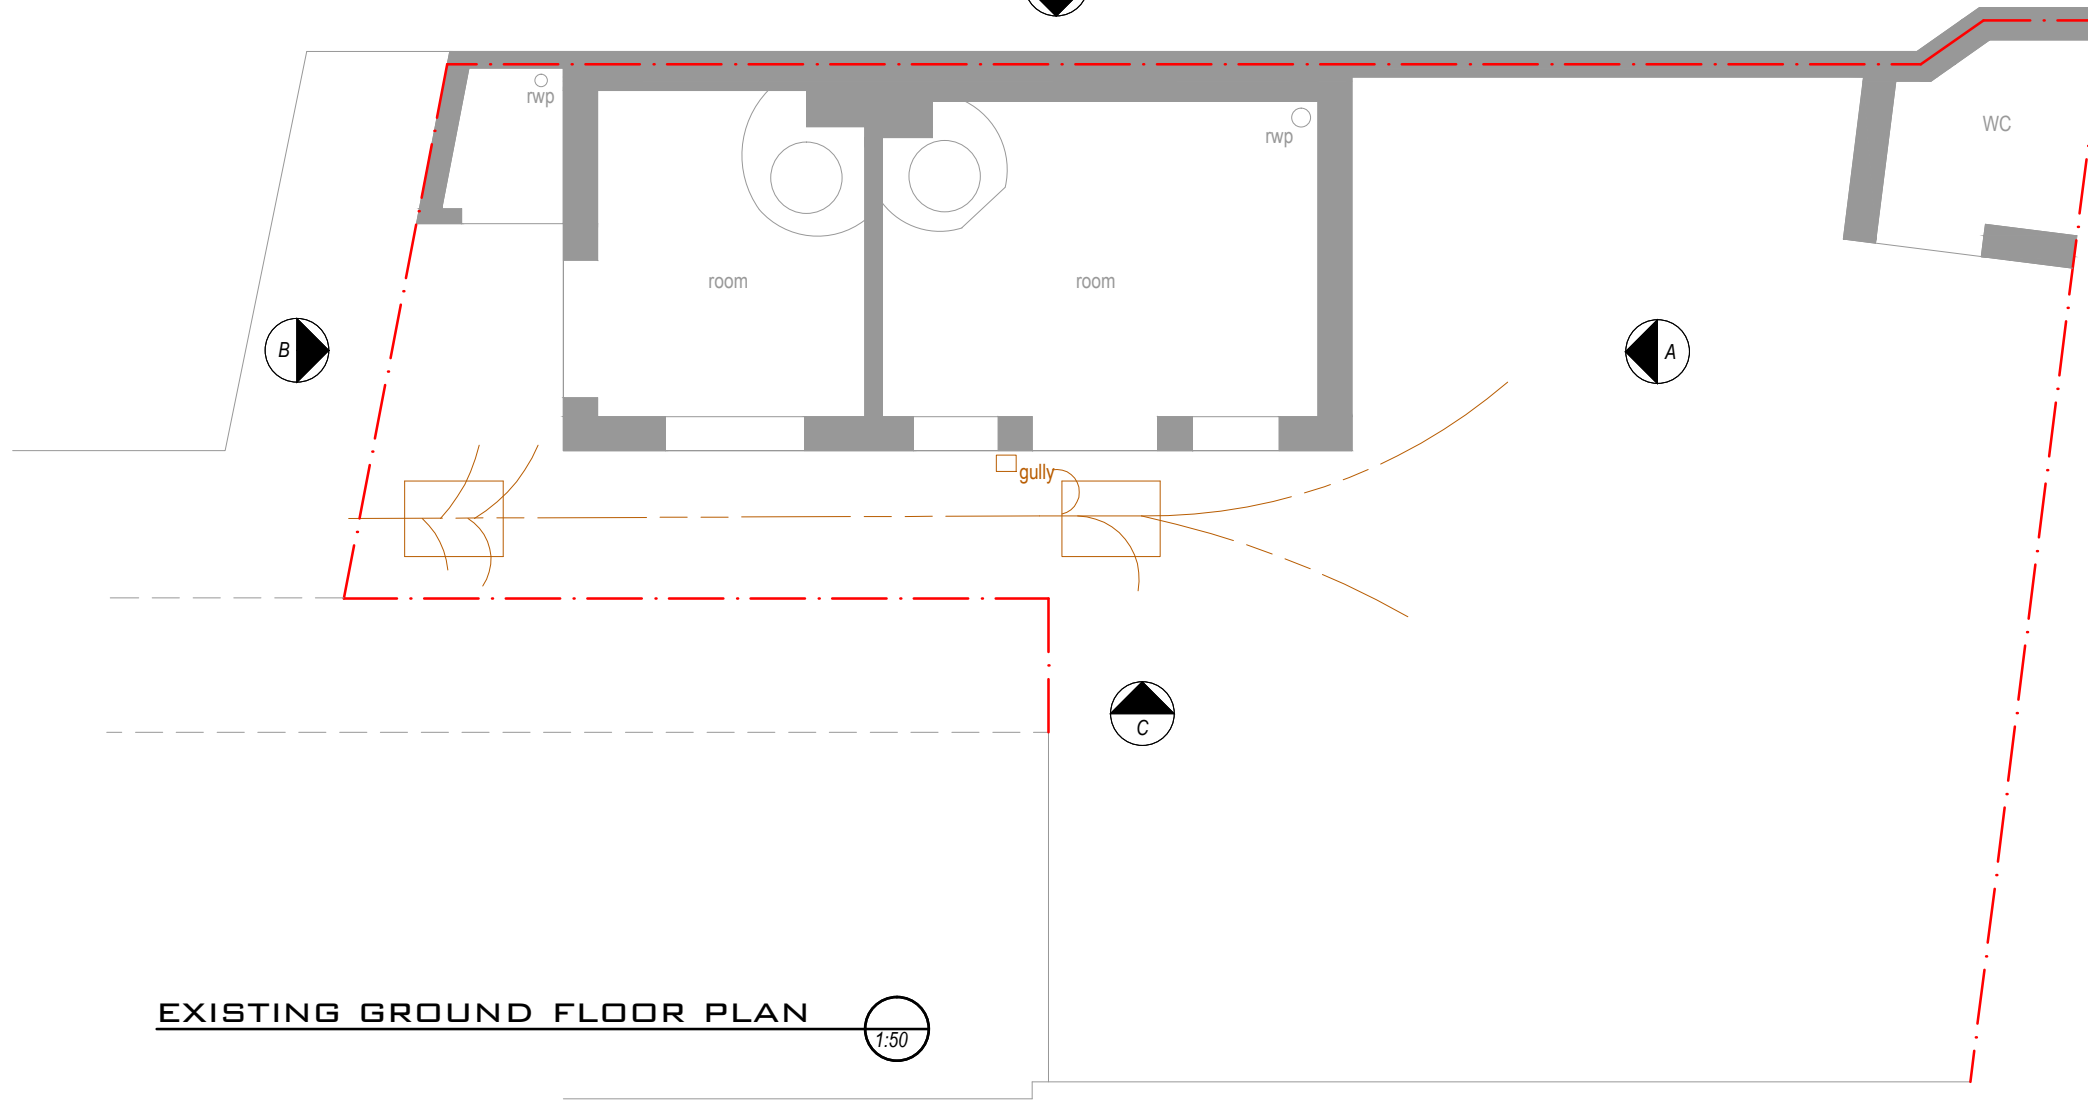


EXISTING GROUND FLOOR PLAN

1:50



SITE LOCATION

1:1250

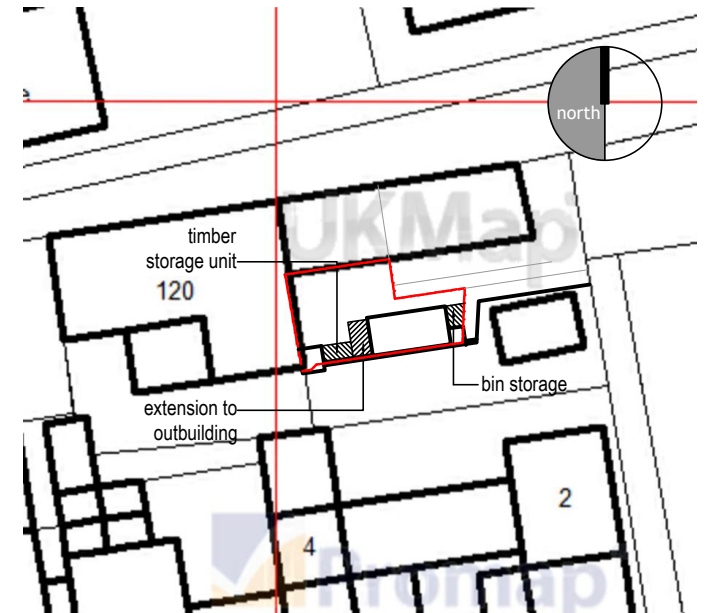


BLOCK PLAN

area of development

1:500

9 HAMPSTEAD SQUARE

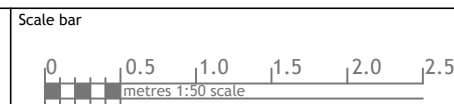

paper scale (mm)

nettassets
Architectural Design & Development Consultants

Rev Date Comments

Title
Proposed extension & internal alterations
9 Hampstead Square-outbuilding

Nett Assets
The Studio, 141 New Road,
Croxtley Green, Herts. WD3 3EN.
Tel:- 01923 293117. 07531 124528
Web:- www.nettassets.co.uk

Detail
Existing Ground Floor Plan & Elevation

Date	March 2016	Job Ref	1577
Scale	1:50	Dwg No.	PL-01
		Rev.	...