


SITE BOUNDARY IN RED

01: LOCATION PLAN
SCALE 1:1250

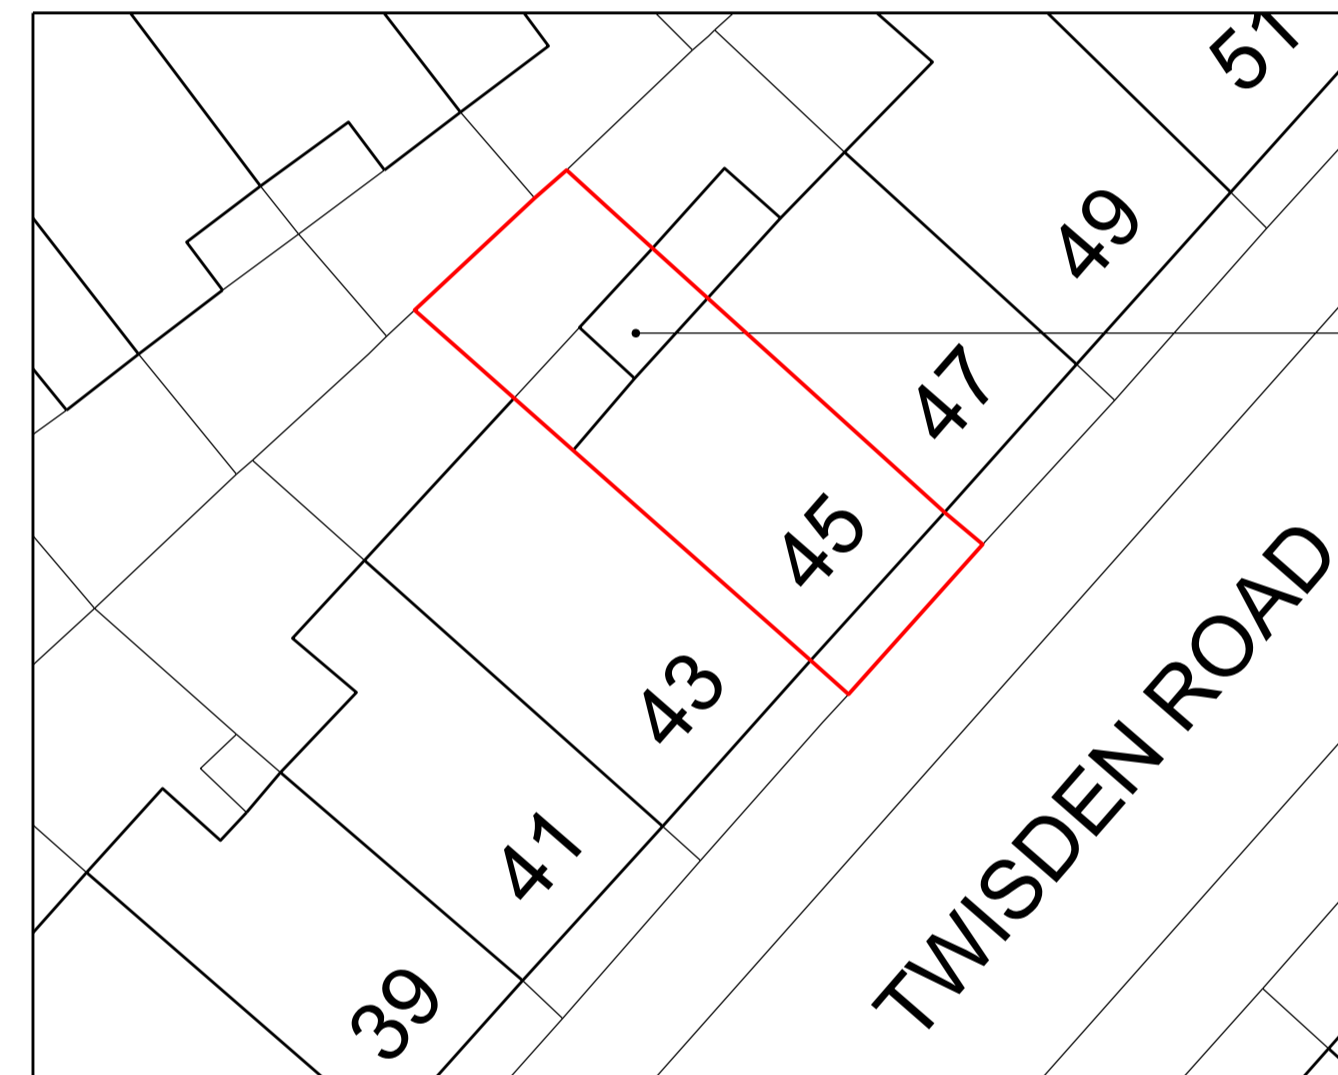

ROOF TERRACE

02: SITE PLAN
SCALE 1:200

REV.	DATE	REASON FOR ISSUE	CHK. BY
------	------	------------------	---------

NOTE:
- USE FIGURED DIMENSIONS ONLY.
- ALL DIMENSIONS TO BE CHECKED ON-SITE.
- ANY DISCREPANCIES BETWEEN CONSULTANT DRAWINGS TO BE REPORTED TO THE ARCHITECT BEFORE ANY WORK COMMENCES.
- MATTHEW SPRINGETT ASSOCIATES ©

MSA
MATTHEW SPRINGETT ASSOCIATES Ltd.
70 HATTON GARDEN
LONDON EC1N 8JT
T+44 (0)20 7692 5950
F+44 (0)20 7692 5951

CLIENT
MATTHEW SPRINGETT

PROJECT
45 TWISDEN ROAD, NW5 1DL

TITLE
LOCATION PLAN & SITE PLAN

DATE	JOB NO.	DRAWN BY	PURPOSE
03.03.16	168	JV	P
SCALE @ A1	NUMBER	REV.	
1:1250	168-100	-	