


SITE BOUNDARY IN RED

01: LOCATION PLAN  
SCALE 1:1250

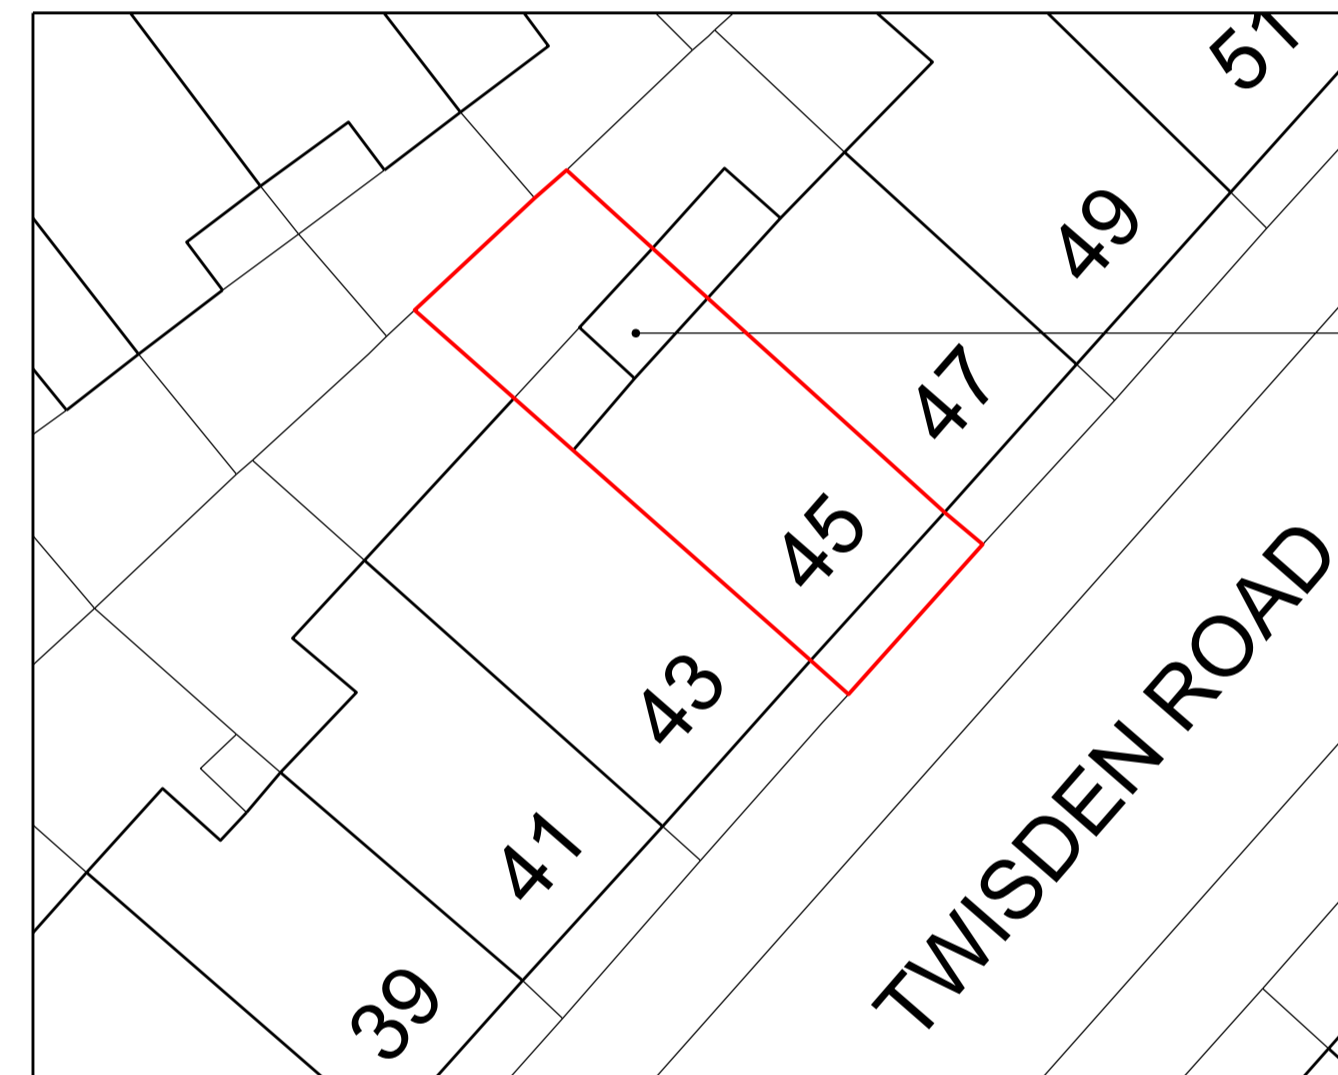

ROOF TERRACE

02: SITE PLAN  
SCALE 1:200

REV.	DATE	REASON FOR ISSUE	CHK. BY
------	------	------------------	---------

NOTE:  
- USE FIGURED DIMENSIONS ONLY.  
- ALL DIMENSIONS TO BE CHECKED ON-SITE.  
- ANY DISCREPANCIES BETWEEN CONSULTANT DRAWINGS TO BE REPORTED TO THE ARCHITECT BEFORE ANY WORK COMMENCES.  
- MATTHEW SPRINGETT ASSOCIATES ©

**MSA**  
MATTHEW SPRINGETT ASSOCIATES Ltd.  
70 HATTON GARDEN  
LONDON EC1N 8JT  
T+44 (0)20 7692 5950  
F+44 (0)20 7692 5951

CLIENT  
MATTHEW SPRINGETT

PROJECT  
45 TWISDEN ROAD, NW5 1DL

TITLE  
LOCATION PLAN & SITE PLAN

DATE	JOB NO.	DRAWN BY	PURPOSE
03.03.16	168	JV	P
SCALE @ A1	NUMBER	REV.	
1:1250	168-100	-	