




PROPOSED ELEVATION


SCALE 1:20@A3

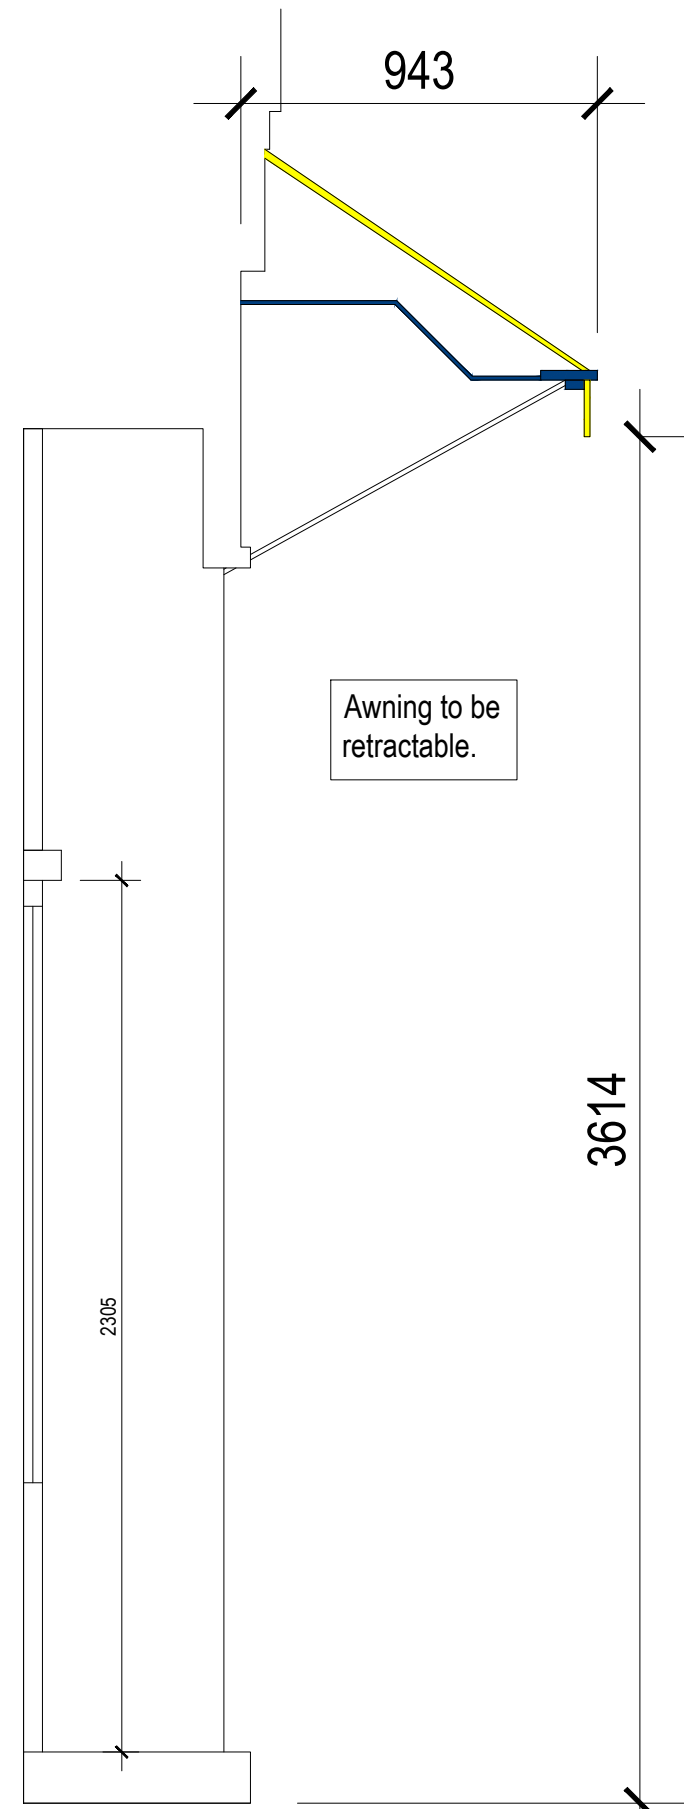

PROPOSED SECTION C-C

SCALE 1:20@A3

SCALE BAR 1:20@A3

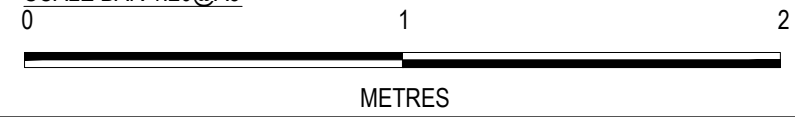

THIS DRAWING IS COPYRIGHT PROTECTED AND REMAINS THE PROPERTY OF SAVILLS COMMERCIAL LIMITED.
 ALL WORK MUST COMPLY WITH THE RELEVANT AUTHORITIES REQUIREMENTS.
 DIMENSIONS MUST NOT BE SCALED FROM THIS PRINT.
 Notes:

PLANNING

REVISION	DATE	VARIATION
A	15/01/16	Revised to CM comments
B	27/01/16	Awning added
C	07/03/16	Entrance door revised
D	07/03/16	Note added

Savills
 33 Margaret Street
 London
 W1G0JD
 Tel: 020 7409 8644
 www.savills.com

CLIENT NAME Savills Residential	
PROJECT NAME Primrose Hill	
ADDRESS 79 Regents Park Road London	SCHEME NUMBER REG DRAWING NUMBER REG-KR-610 DATE 15-05-14 REVISION D
DRAWING TITLE Proposed Shop Front Elevation	
CAD REFERENCE Reg 600	
SCALE Drawing 1:20@A3	CHECKED BY TC