


DO NOT SCALE FROM THIS DRAWING. ALL DIMENSIONS TO BE CHECKED ON SITE. ANY DISCREPANCIES MUST BE REPORTED TO THE ARCHITECT FOR VERIFICATION PRIOR TO COMMENCEMENT OF THE EFFECTED WORKS. IF IN DOUBT ASK. THIS DRAWING IS COPYRIGHT.


Rev No	Date	Revision note
P1	12.05.2015	Preliminary issue.
P2	08.10.2015	Front Boundary tree proposed to remove.
P3	07.03.2016	Glazed roof omitted and tile roof proposed, additional window on side, reduced depth of extension.

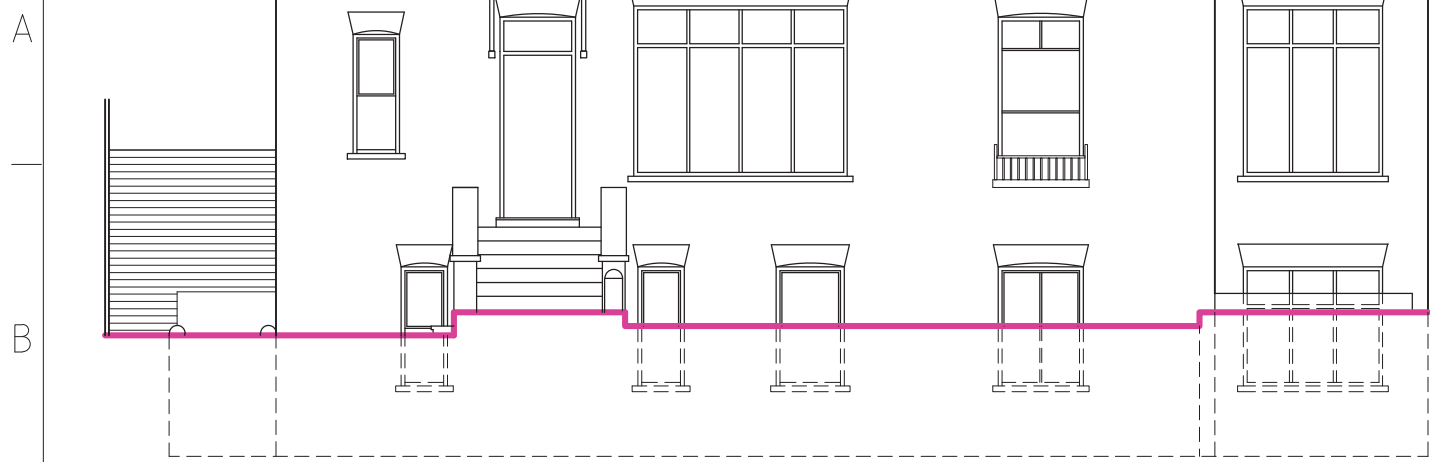

EXISTING FRONT ELEVATION




EXISTING SIDE ELEVATION/SECTION AA'

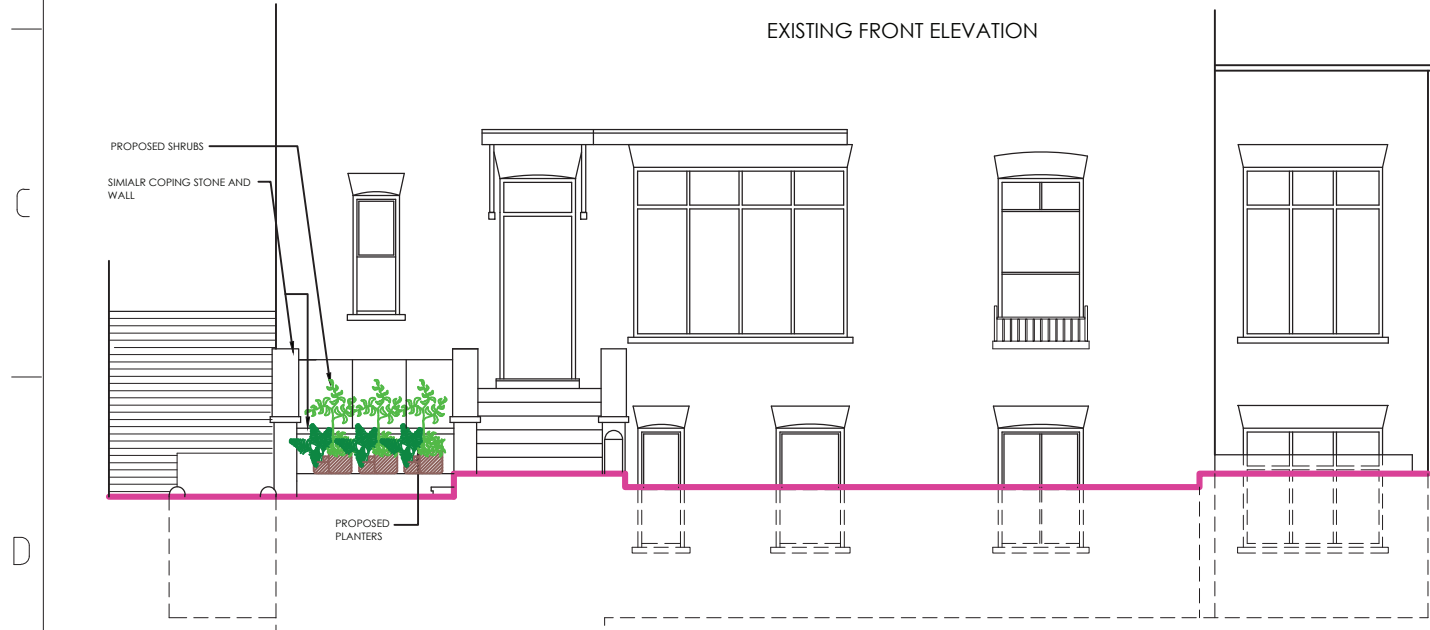


PROPOSED FRONT ELEVATION
BOUNDARY WALL AND HEDGES
OMITTED FOR CLARITY




PROPOSED SIDE ELEVATION/SECTION AA'

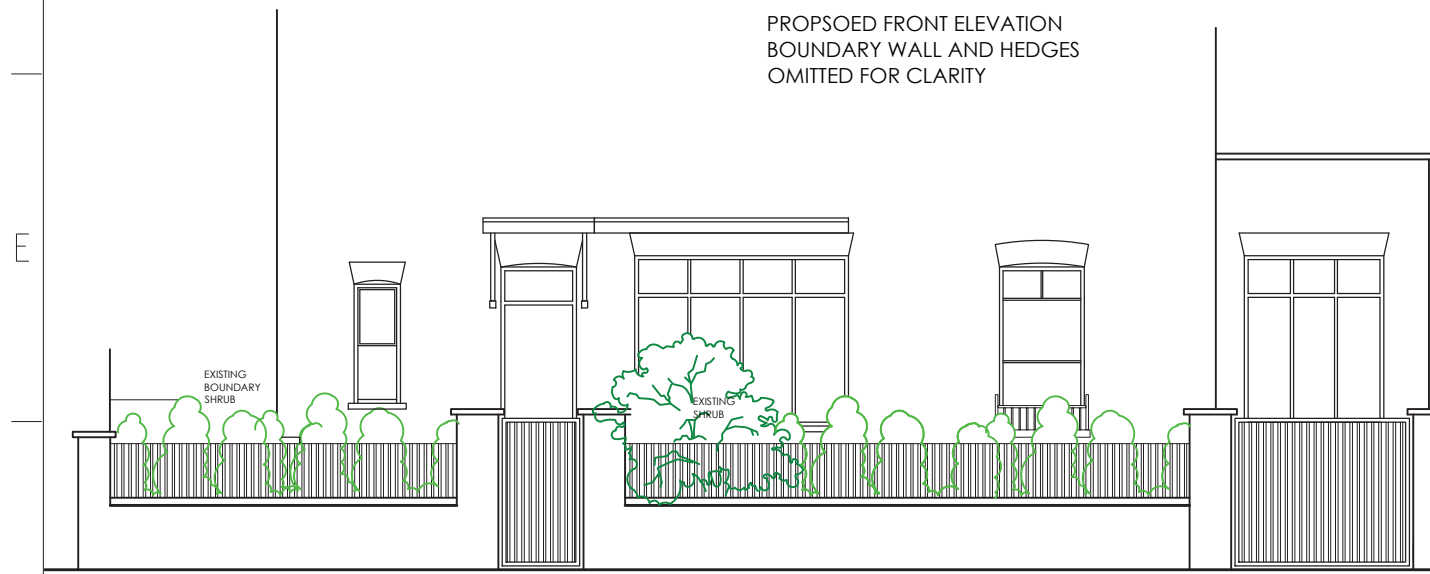

PROPOSED FRONT ELEVATION
FROM PAVEMENT

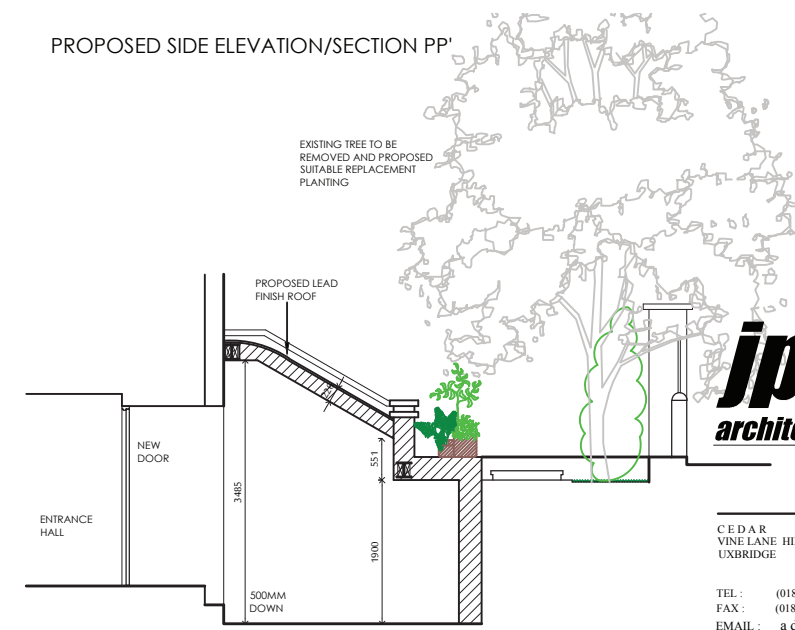

SECTION RR'

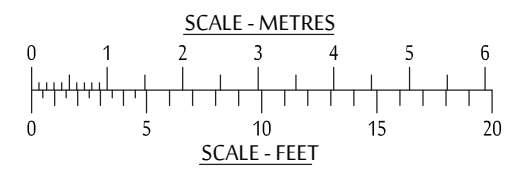

jpb
architects

CEDAR HOUSE
VINE LANE HILLINGDON
UXBRIDGE UB10 0NF

TEL: (01895) 272 446
FAX: (01895) 272 483
EMAIL: admin@jpbarchitects.co.uk

JOB TITLE		
15 DALEHAM GARDENS LONDON NW3 5BY		
DRG TITLE		
FEA 2, EXISTING AND PROPOSED ELEVATIONS		
SCALE	DATE	
1:100 @ A3	MAR '15	
JOB NO.	DRG NO.	REV
10697	106	P3