



**EXISTING CELLAR FLOOR PLAN 1:50**

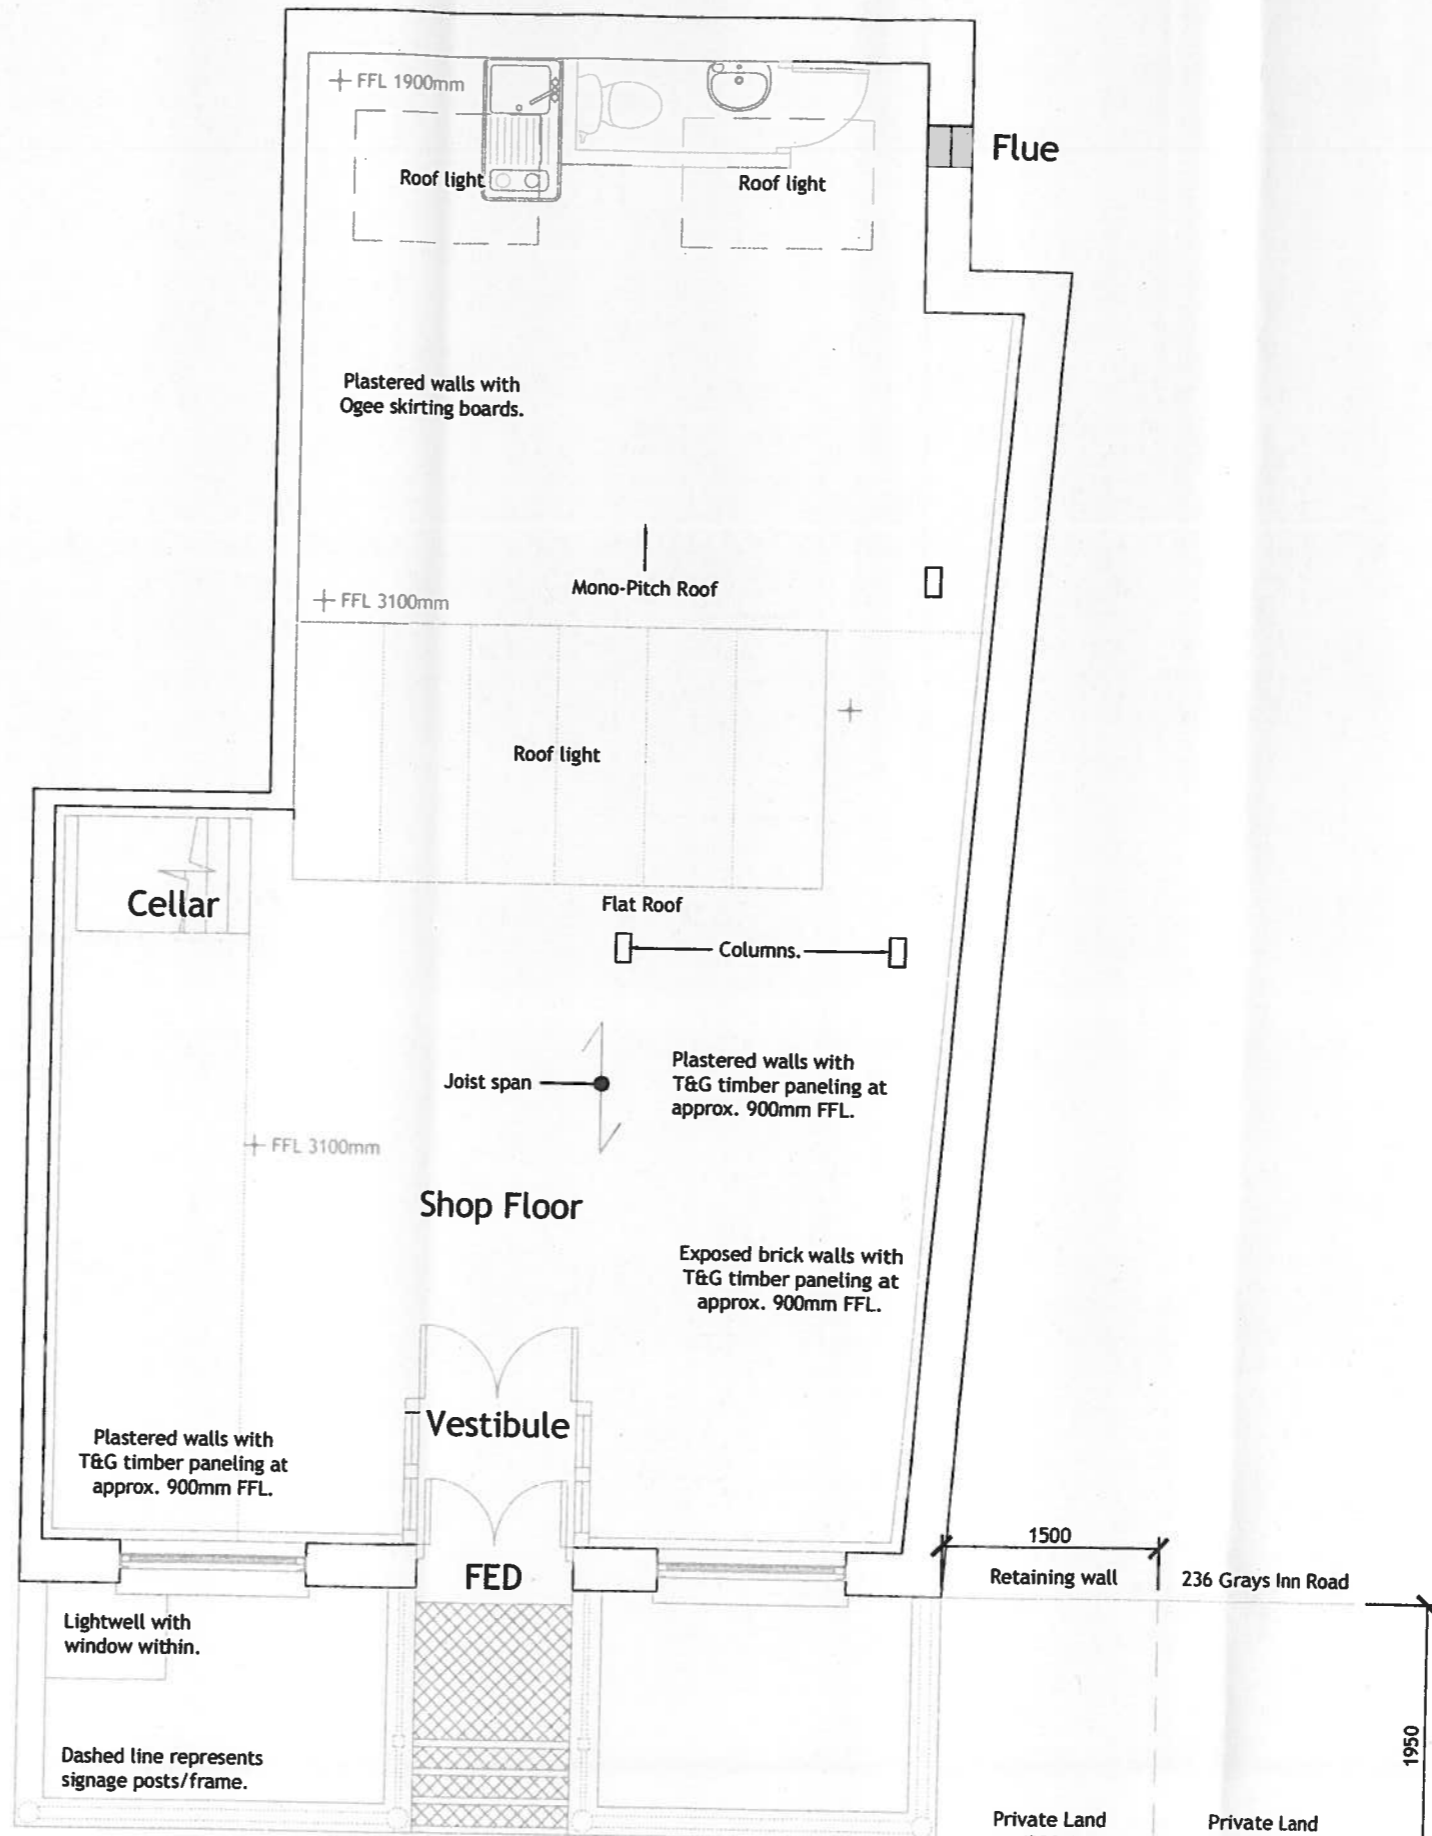


**EXISTING GROUND FLOOR PLAN 1:50**

Rev	Amendment Details	Date	By
Property Services 5 St Pancras Square Kings Cross London WC1A 4AG  David Desnoes - Building Surveyor Tel. 020 7974 6960			
Property: 238a Gray's Inn Road London WC1X 8HB			
Floor:			
Drawing Title: Existing Floor Plan			
Drawn by:	Checked by:	Date:	Paper Size: Scale:
D.D.	C.D.	1.3.16	A3 1:50
Drawing No:			Sheet:
PS/DD/238A/02			A

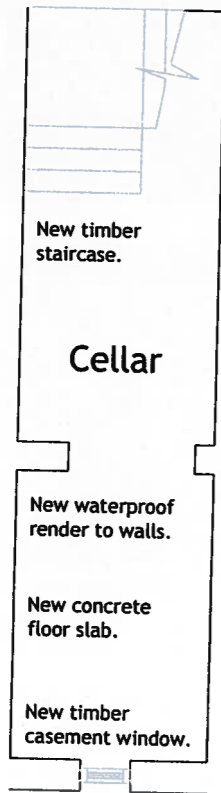

**PROPOSED CELLAR FLOOR PLAN 1:50**

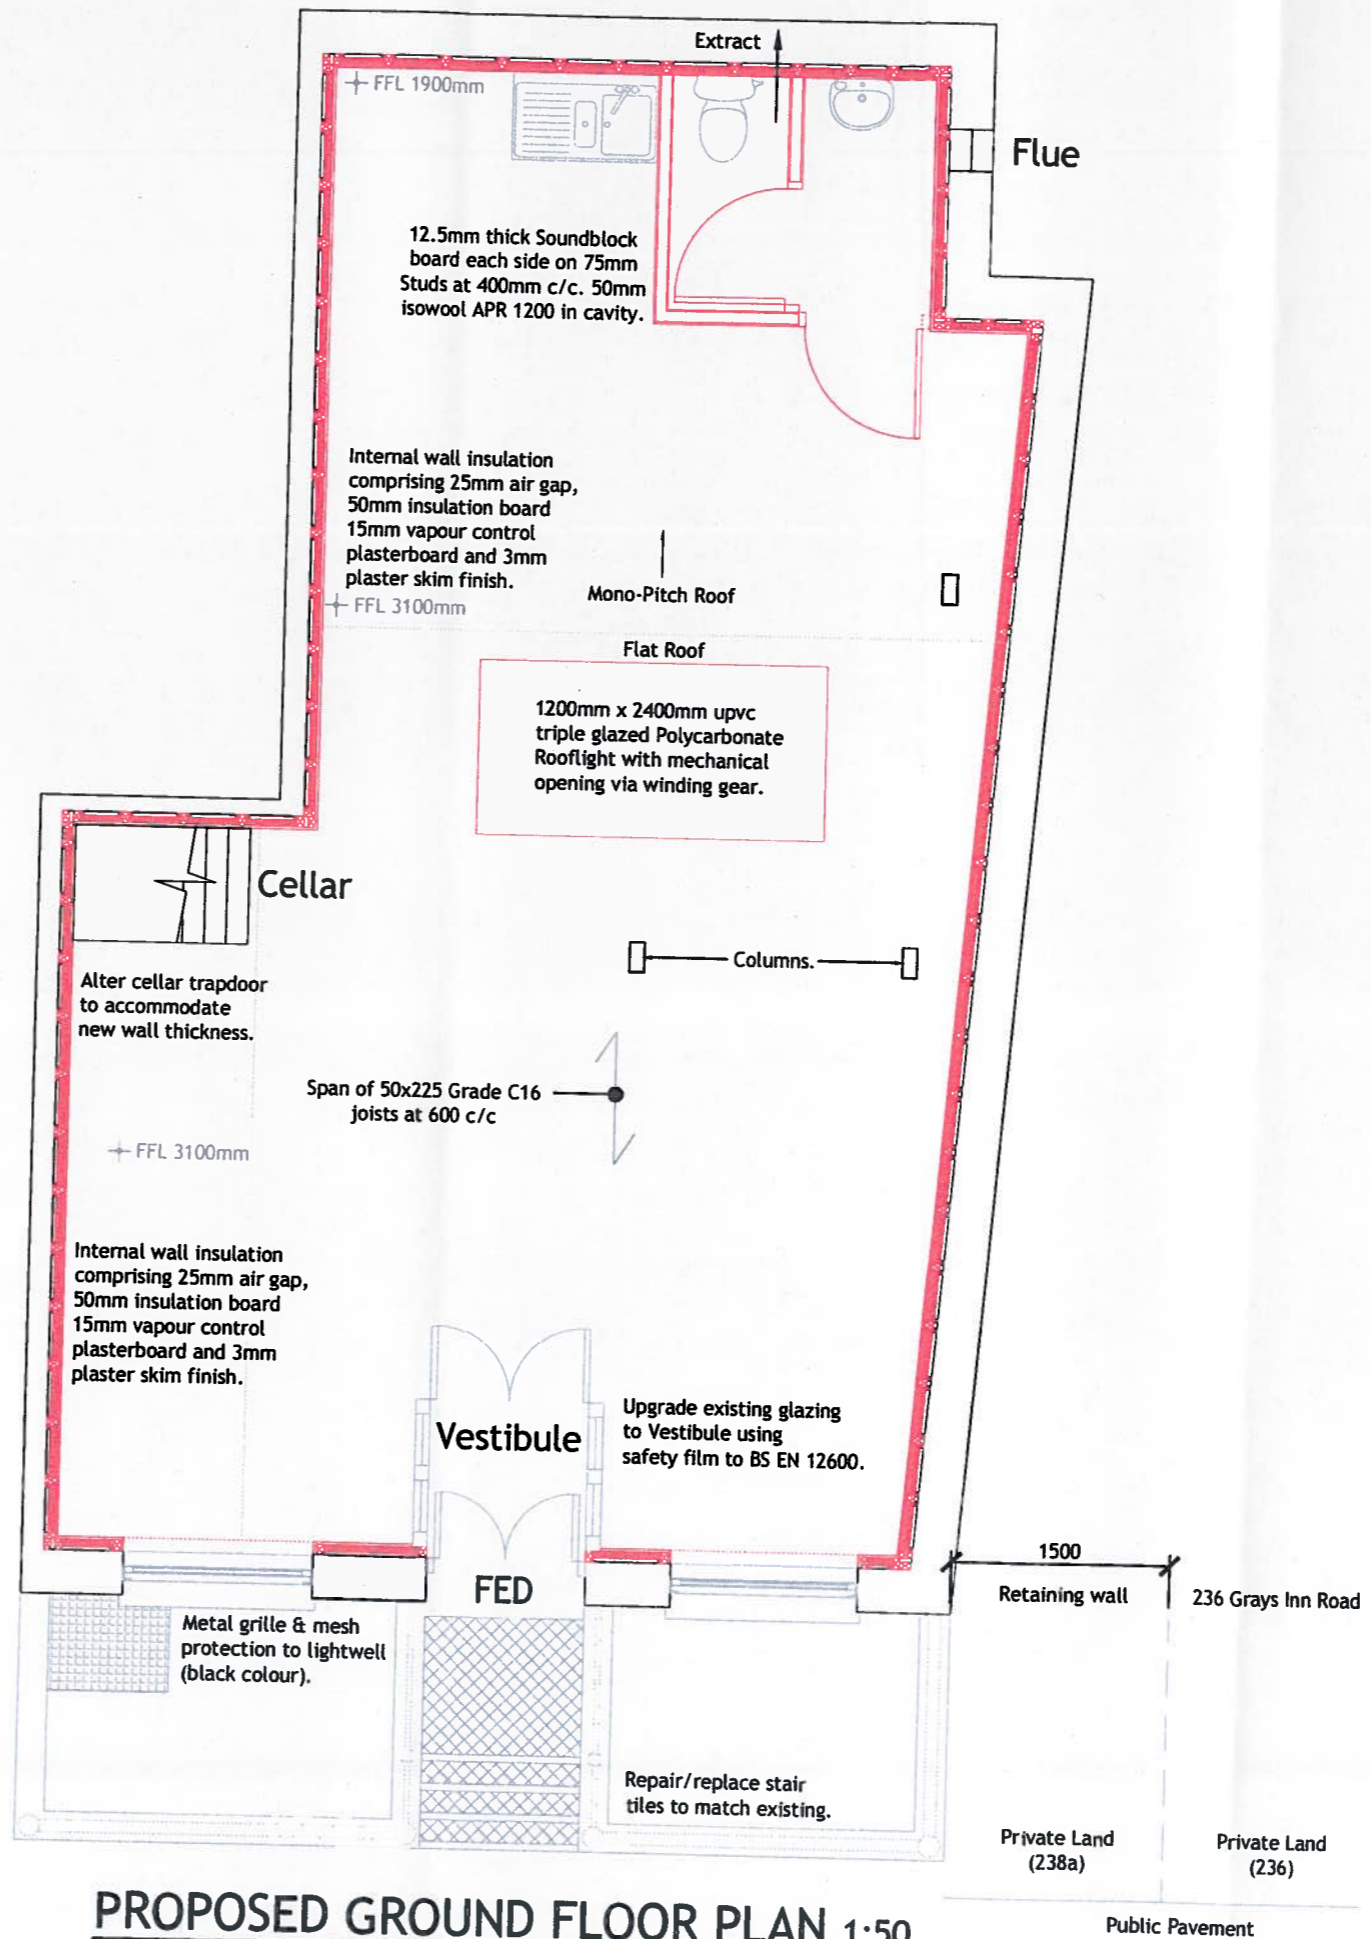


**PROPOSED GROUND FLOOR PLAN 1:50**

Rev	Amendment Details	Date	By
Property Services 5 St Pancras Square Kings Cross London N1C 4AG  David Desnoes - Building Surveyor Tel. 020 7974 6960			
Property: 238a Gray's Inn Road London WC1X 8HB			
Floor:			
Drawing Title: Proposed Floor Plan			
Drawn by	Checked by	Date	Paper Size Scale
D.D.	C.D.	1.3.16	A3 1:50
Drawing No:			Rev
PS/DD/238A/03			A



**EXISTING FRONT ELEVATION 1:50**

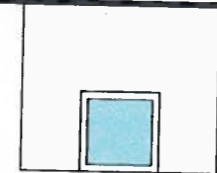

Paint sign and frame.  
Colour to match existing  
as near as possible.

Paint external walls.  
Colour to match existing  
as near as possible.

Paint windows and doors.  
Colour to match existing  
as near as possible.

New metal safety  
grill with mesh  
to Lightwell.



**PROPOSED FRONT ELEVATION 1:50**



Rev	Amendment Details	Date	By



Property Services  
5 St Pancras Square  
Kings Cross  
London  
N1C 4AG

David Desnoes - Building Surveyor  
Tel. 020 7974 6960

Property:  
238a Gray's Inn Road  
London  
WC1X 8HB


Floor:

Drawing Title:


Existing & Proposed  
Front Elevation

Drawn by D.D.	Checked by C.D.	Date 1.3.16	Paper Size A3	Scale 1:50
------------------	--------------------	----------------	------------------	---------------

Drawing No: PS/DD/238A/04	Rev: A
------------------------------	-----------

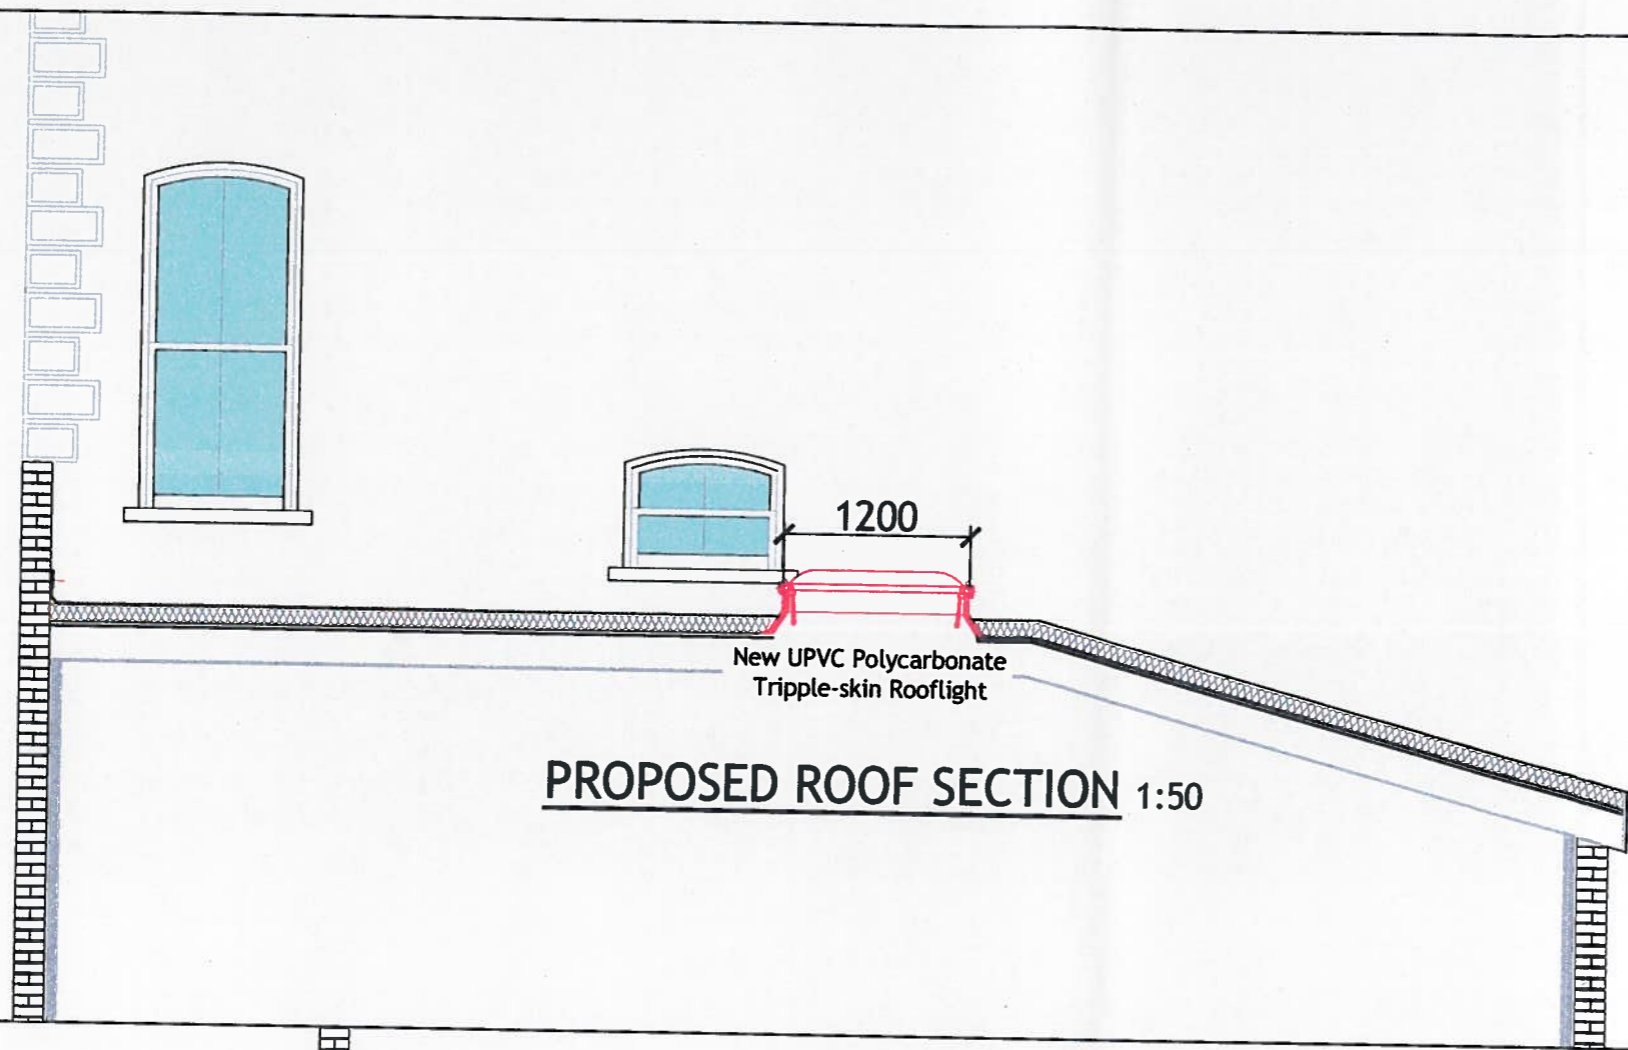

**PROPOSED ROOF SECTION 1:50**

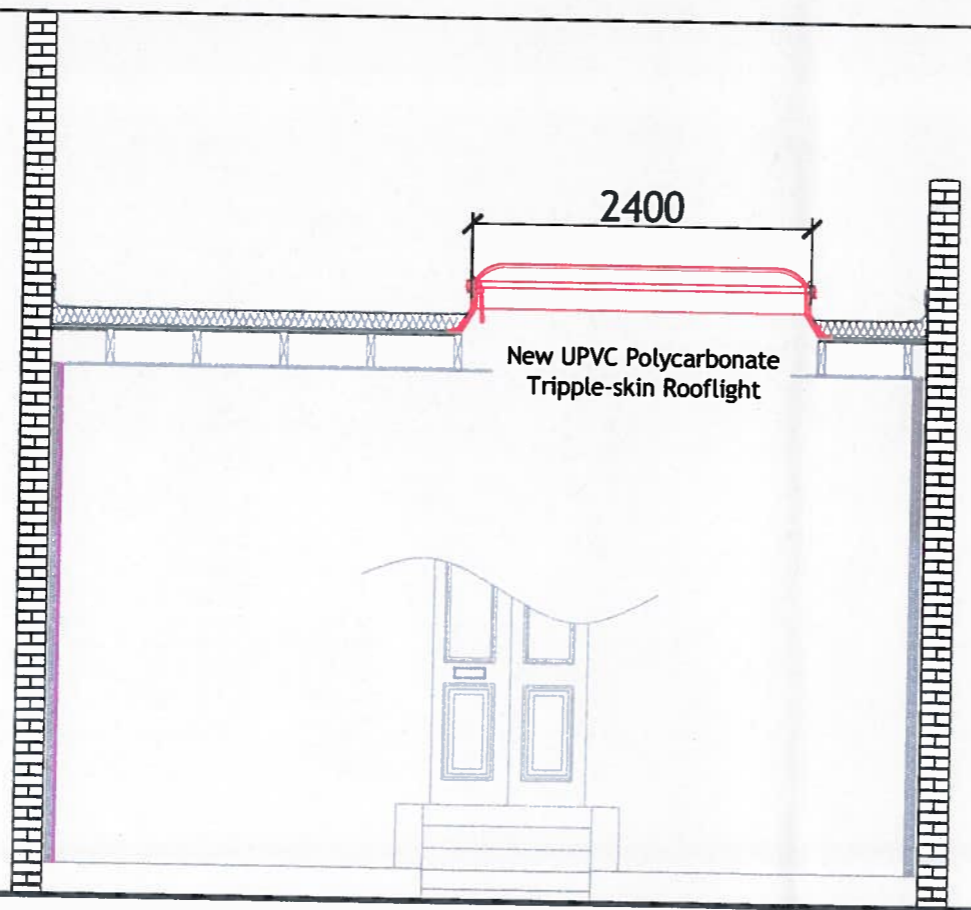

**PROPOSED ROOF SECTION 1:50**

Rev	Amendment Details	Date	By

**Camden**  
FINANCE DIRECTORATE

Property Services  
 5 St Pancras Square  
 Kings Cross  
 London  
 N1C 4AG

David Desnoes - Building Surveyor  
 Tel. 020 7974 6950

Property:  
 238a Gray's Inn Road  
 London  
 WC1X 8HB

Floor:

Drawing Title:  
 Proposed Rooflight

Drawn by: D.D.	Checked by: C.D.	Date: 1.3.16	Paper Size: A3	Scale: 1:50
Drawing No: PS/DD/238A/05				Rev: A