

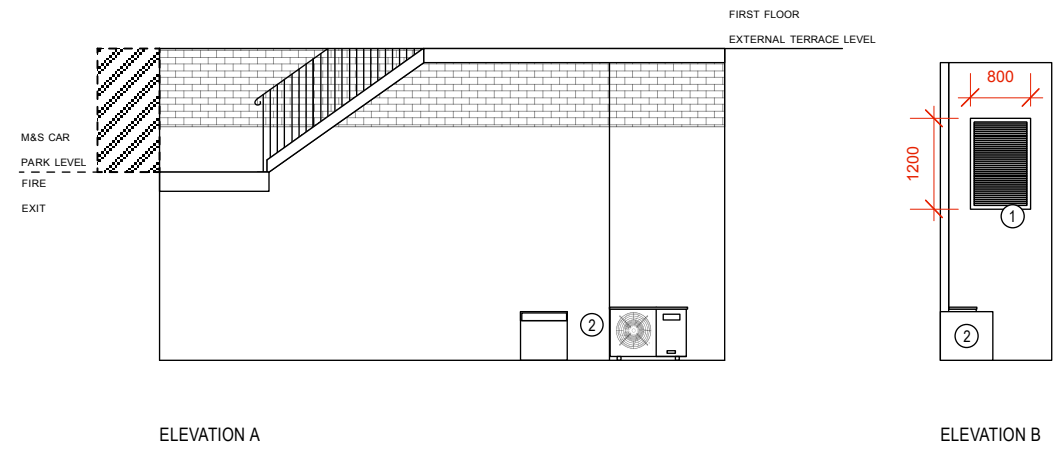


# PROPOSED BASEMENT

Notes

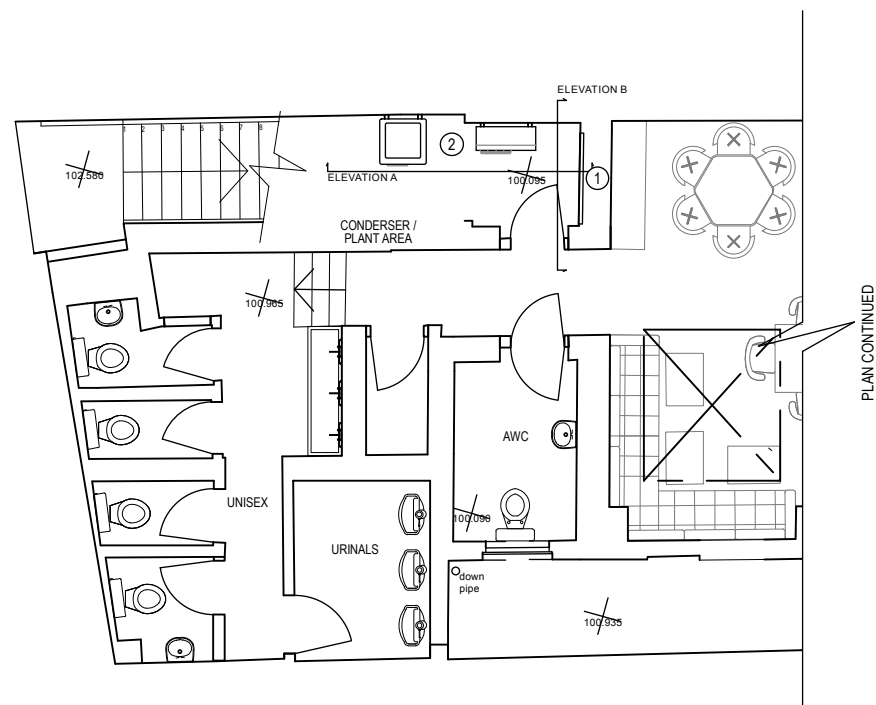

Issue 2016.02.25 - Planning	Drawing Title Proposed Basement	
Do not scale from drawing, all dimensions to be checked on site. Report omissions and discrepancies to the Architect immediately. © 2015 Red Deer Ltd	Project 171 Camden High St	Client RR
	Drawing Number 133 - 03- 100	Revision E
Scale 1:100@A3	Drawn By LR	
Red Deer Ltd 43 Grannden Avenue London, E8 3JA +44 (0) 206075281 hello@reddeer.co.uk		<b>red deer</b>

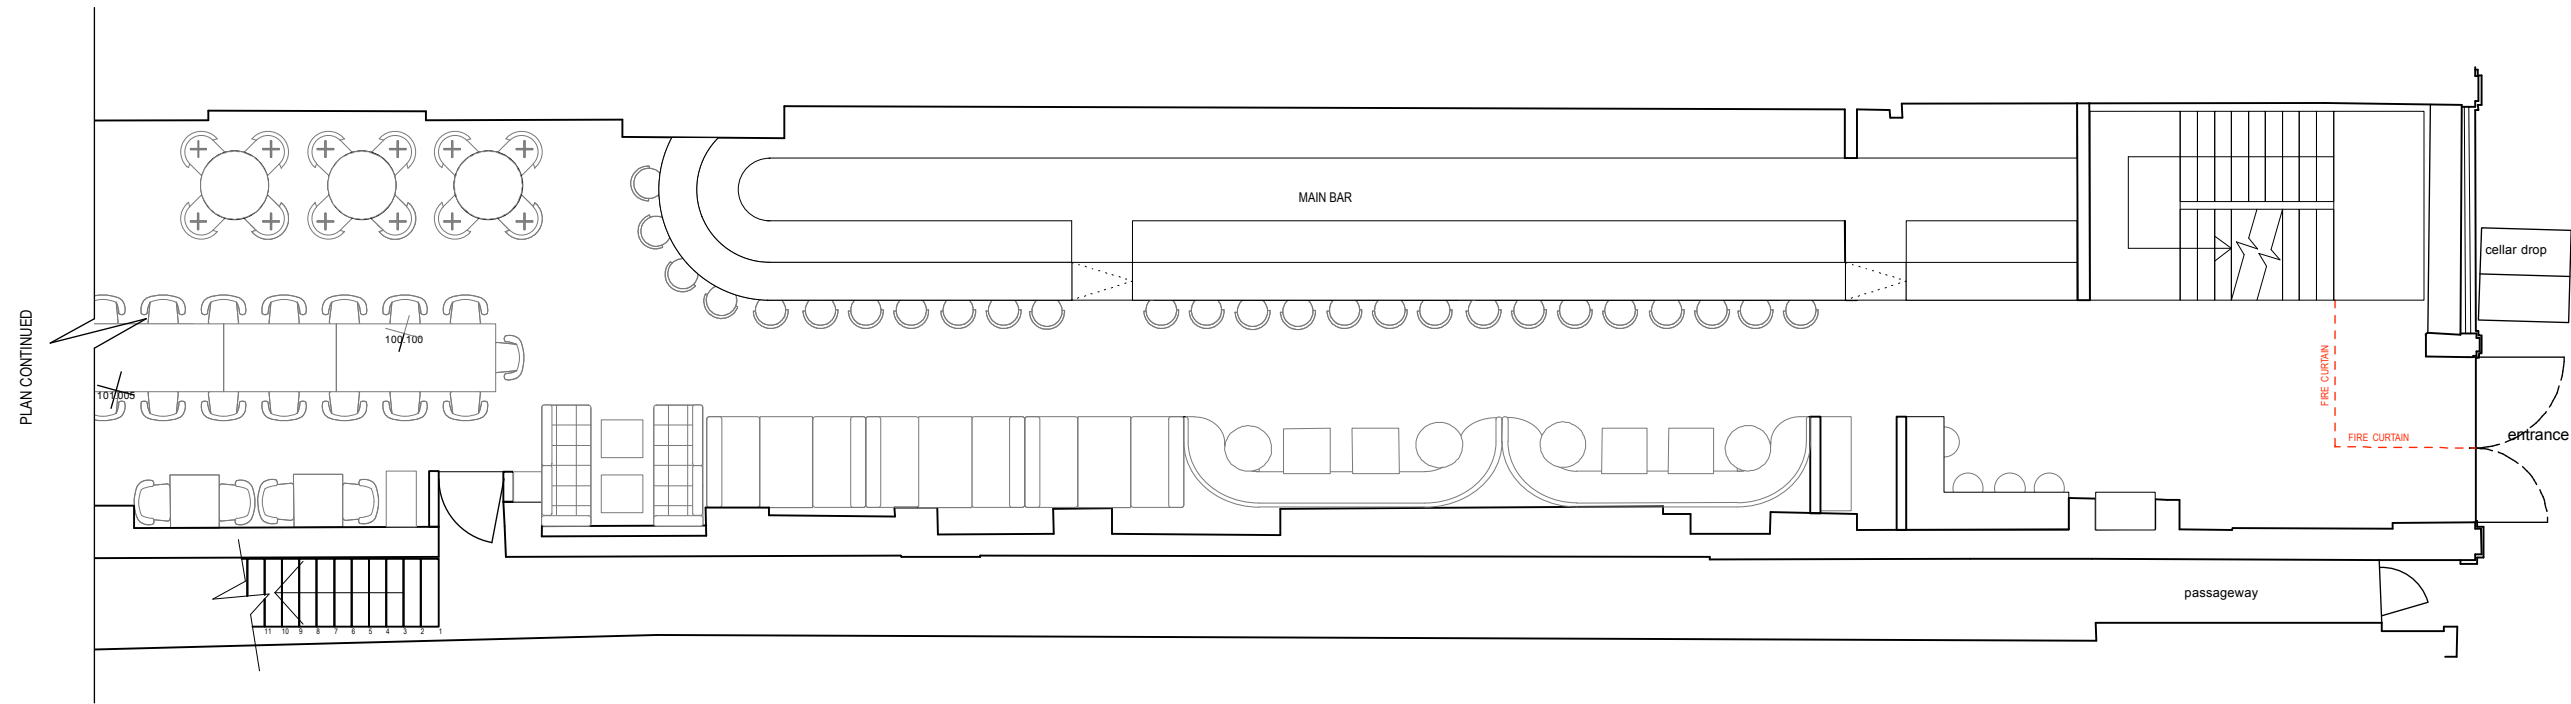

# PROPOSED GROUND FLOOR

## NOTES



- ① FLUSH LOUVED GRILL EXTRACTOR TO BE PLACED UNDER STAIRCASE
- ② CELLAR COOLING AND COLD ROOM CONDENSERS TO BE PLACED UNDER STAIRCASE

Notes

Scale



Issue 2016.03.01- Planning	Drawing Title Proposed Ground Floor Plan	
Do not scale from drawing, all dimensions to be checked on site. Report variations and discrepancies to the Architect immediately. © 2015 Red Deer Ltd	Project 171 Camden High St	Client RR
	Drawing Number 133 - 03- 101	Revision F
Scale 1:100@A3	Drawn By LR	<b>red deer</b>
Red Deer Ltd 41 Granades Avenue London, E8 3JA +44 (0) 209077081 hello@reddeer.co.uk		

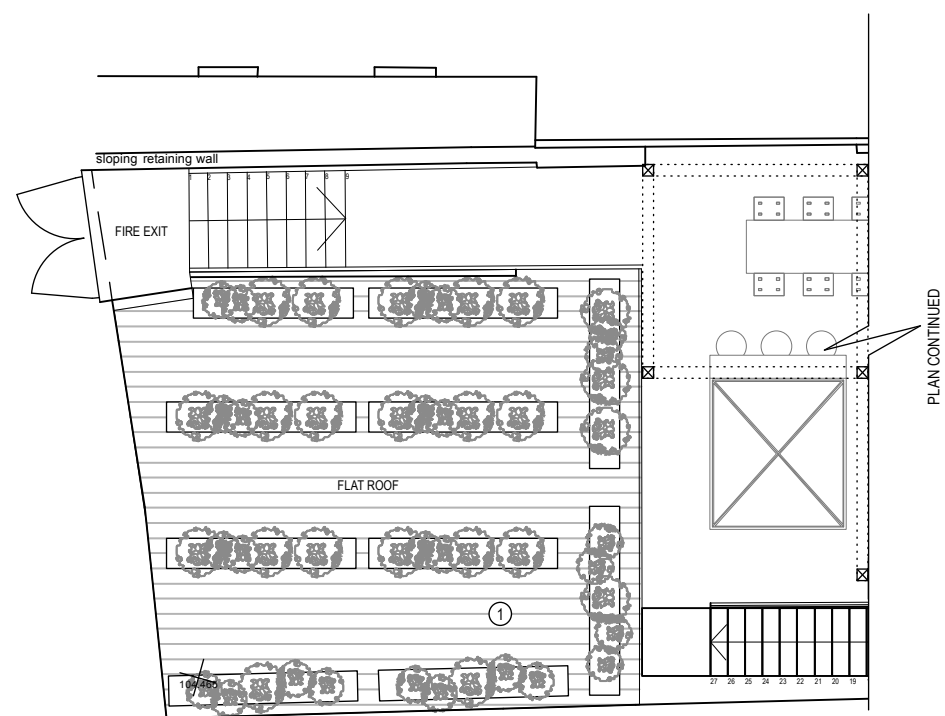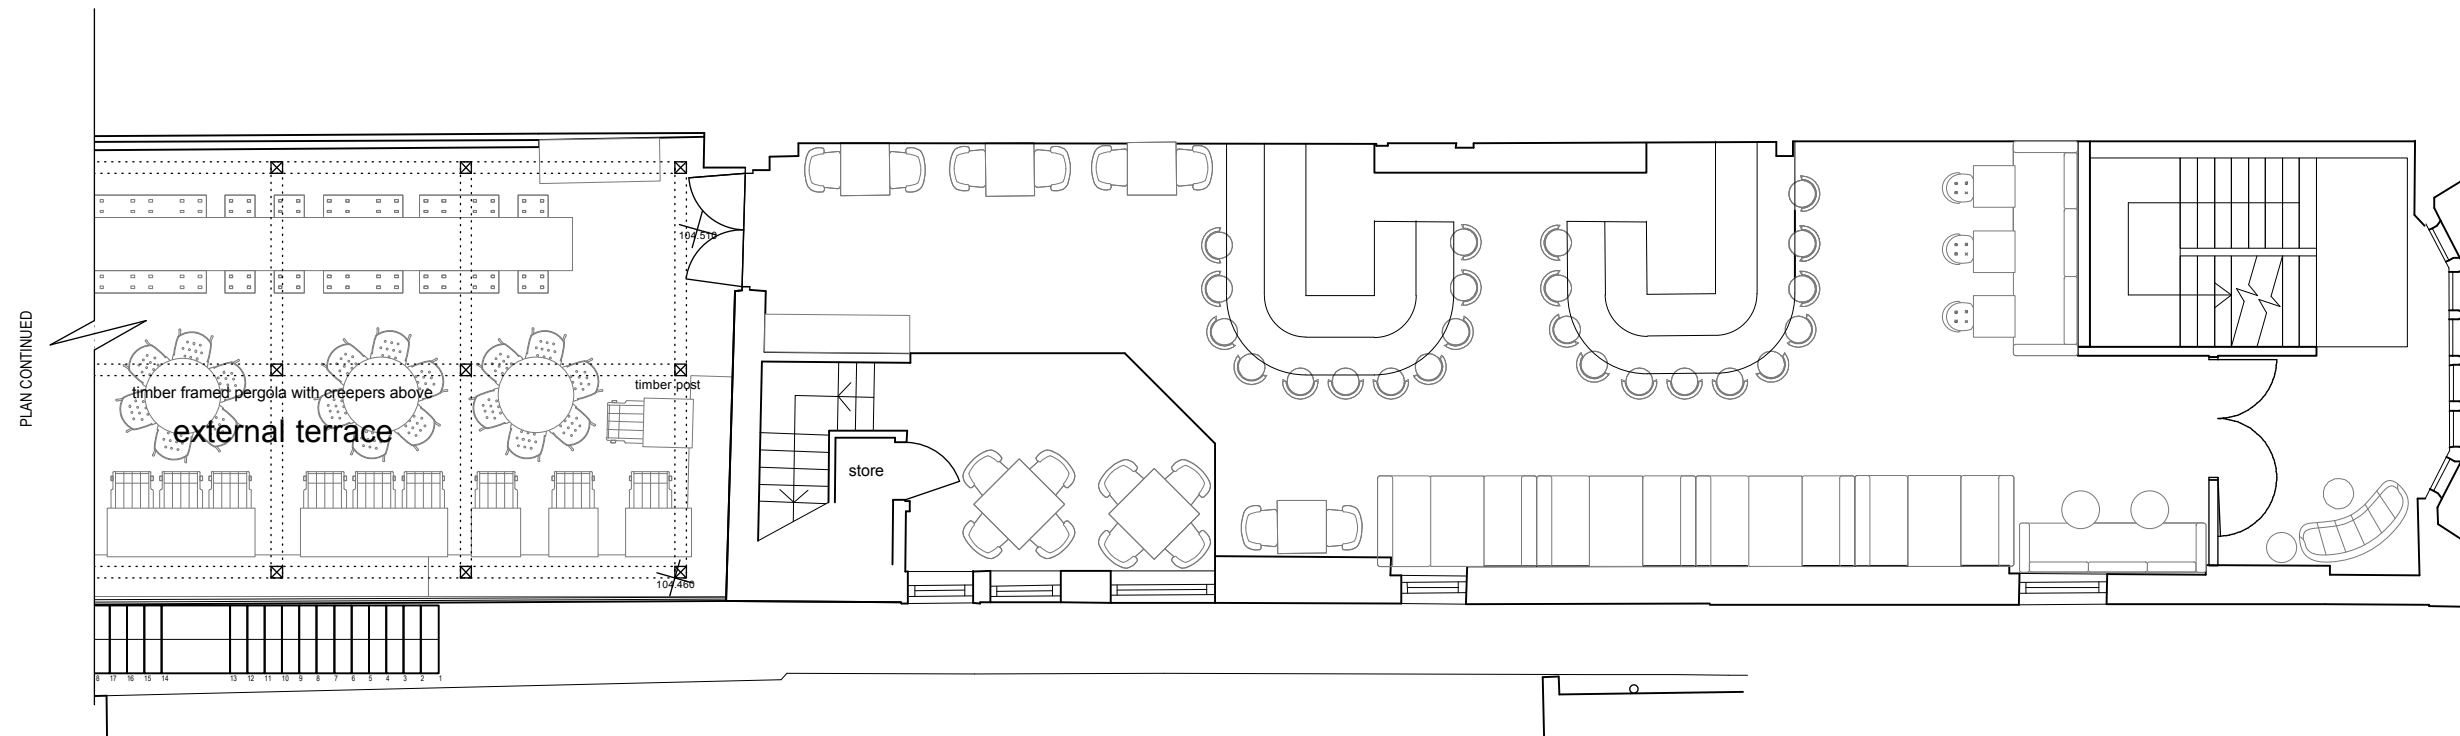

# PROPOSED FIRST FLOOR

## NOTES


- ① EXISTING HVAC & EXTRACT DUCT TO BE REMOVED. PROPOSED TERRACE AREA & FLAT ROOF AS PART OF APPLICATION REFERENCE NO. 2016/0350/P.

Notes

Scale




Issue	2016.02.25 - Planning		Drawing Title	Proposed First Floor	
Project	171 Camden High St		Client	RR	
Do not scale from drawing, all dimensions to be checked on site. Report variations and discrepancies to the Architect immediately.	© 2015 Red Deer Ltd		Drawing Number	133 - 03- 102	
Scale	1:100@A3	Drawn By	LR		
Red Deer Ltd 43 Grannden Avenue London, E8 5JA +44 (0) 2030772041 hello@reddeer.co.uk			<b>red deer</b>		

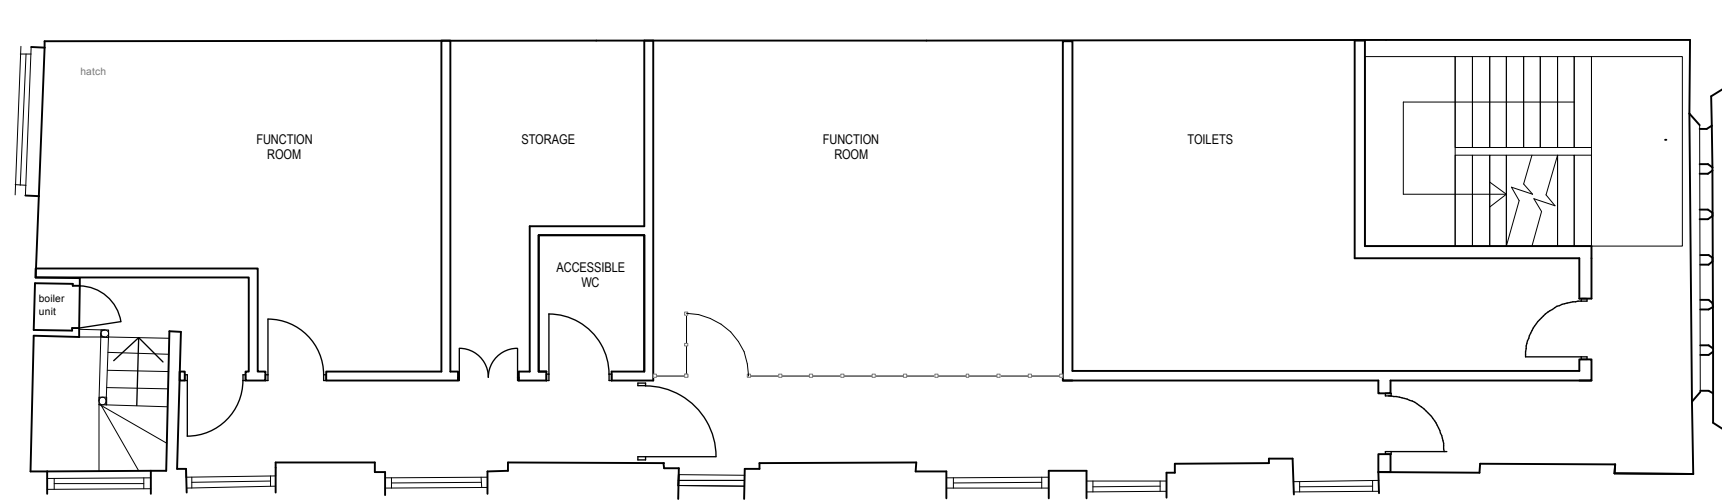


# PROPOSED SECOND FLOOR

Notes

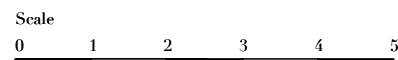

Issue	2016.02.25 - Planning		Drawing Title	Proposed Second Floor	
Project	171 Camden High St		Client	RR	
Do not scale from drawing, all dimensions to be checked on site. Report variations and discrepancies to the Architect immediately. © 2015 Red Deer Ltd	Drawing Number	133 - 03 - 103	Revision	E	
Scale	1:100@A3	Drawn By	LR		
Red Deer Ltd 41 Granades Avenue London, E8 3JA +44 (0) 203077081 hello@reddeer.co.uk			<b>red deer</b>		

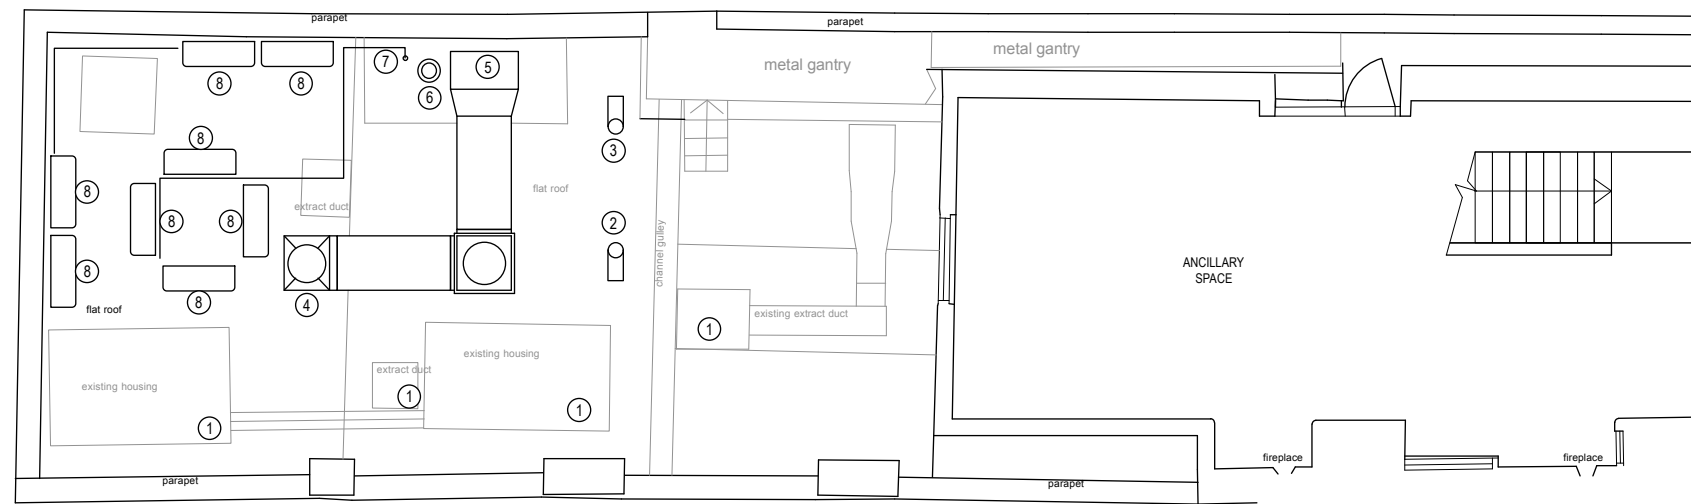

**NOTES**

- ① EXISTING EXTRACT DUCT & HOUSING TO BE RETAINED.
- ② 200Ø SUPPLY WITH BIRD BEAK AND BIRDMESH
- ③ 200Ø EXTRACT VENTS TO ATMOSPHERE WITH BIRD BEAK AND BIRDMESH
- ④ 500Ø VENTURI NOZZLE DISCHARGES VERTICALLY. HOUSING CASSETTE TO BE 1500 w x 720 d x 720 h mm
- ⑤ 900x500 RISER F.B. & T.A.
- ⑥ FLUE FAN DISCHARGES VERTICALLY
- ⑦ A/C PIPEWORK RISES TO ROOF
- ⑧ CONDENSER UNITS MOUNTED ON LIGHTWEIGHT SLABS

# PROPOSED THIRD FLOOR

Notes



Issue	2016.02.25 - Planning		Drawing Title	Proposed Third Floor	
Project	171 Camden High St		Client	RR	
Do not scale from drawing. All dimensions to be checked on site. Report variations and discrepancies to the Architect immediately. © 2015 Red Deer Ltd			Drawing Number	133 - 03- 104	
Scale	1:100@A3	Drawn By	LR		
Red Deer Ltd 43 Granades Avenue London, E8 3JA +44 (0) 209637281 hello@reddeer.co.uk					