


Notes


Scale

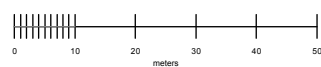


Issue		Drawing Title	
		Existing Location Plan	
Do not scale from drawing, all dimensions to be checked on site. Report variations and discrepancies to the Architect immediately. © 2015 Red Deer Ltd		Project	Client
		171 Camden High St	RR
		Drawing Number	Revision
		133 - 00 - 000	-
Scale	Drawn By	red deer	
1:1250@A3	LR		
Red Deer Ltd 43 Camden Avenue London, E8 3JN +44 (0) 2030772041 hello@reddeer.co.uk			



Scale

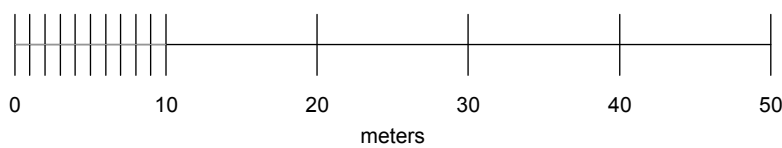

Issue		Drawing Title	
Project		Existing Site Plan	
Do not scale from drawing, all dimensions to be checked on site. Report variations and discrepancies to the Architect immediately. © 2015 Red Deer Ltd		171 Camden High St	Client
Drawing Number		133 - 00 - 001	Revision
Scale		Drawn By	
1:500@A3		LR	
Red Deer Ltd 43 Granades Avenue London, E8 3JA t: 020 9070 081 hello@reddeer.co.uk		red deer	

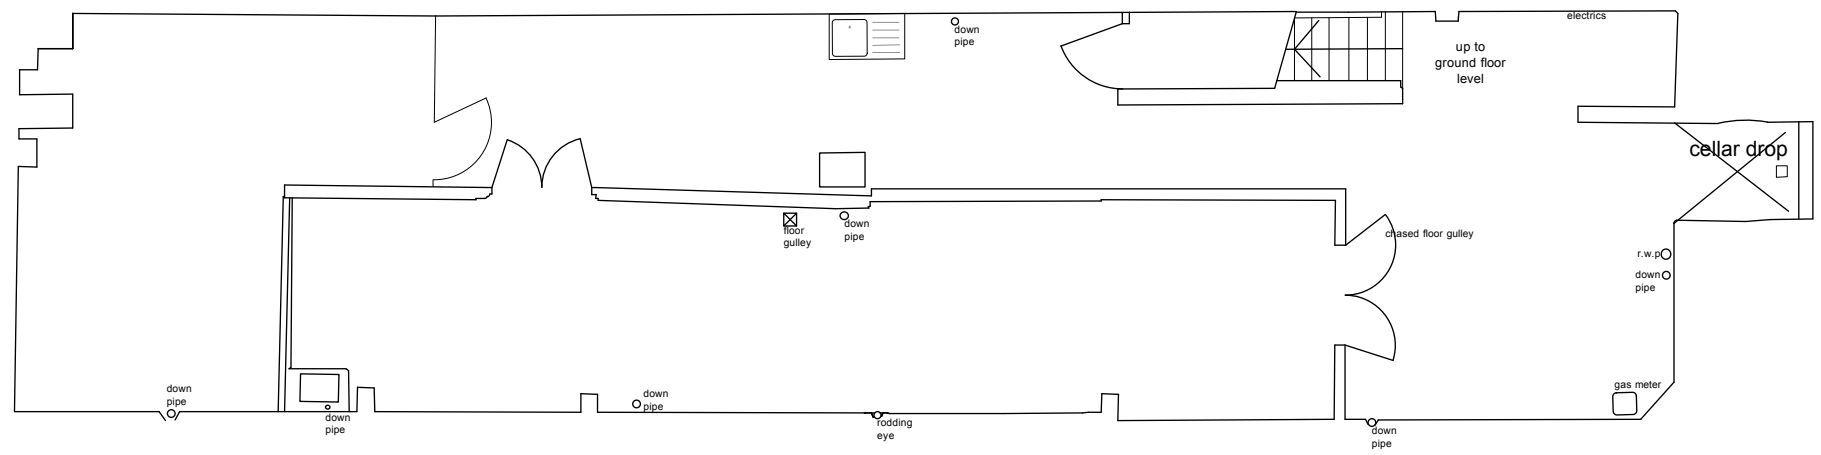


existing basement floor plan

Notes


Scale



Issue		Drawing Title	
		Existing Basement	
Do not scale from drawing. All dimensions to be checked on site. Report variations and discrepancies to the Architect immediately. © 2015 Red Deer Ltd		Project	Client
		171 Camden High St	RR
		Drawing Number	Revision
		133 - 00- 100	-
Scale	Drawn By		
1:100@A3	LR		
Red Deer Ltd 51 Cranford Avenue London, E8 3JA +44 (0) 203072081 hello@reddeer.co.uk			

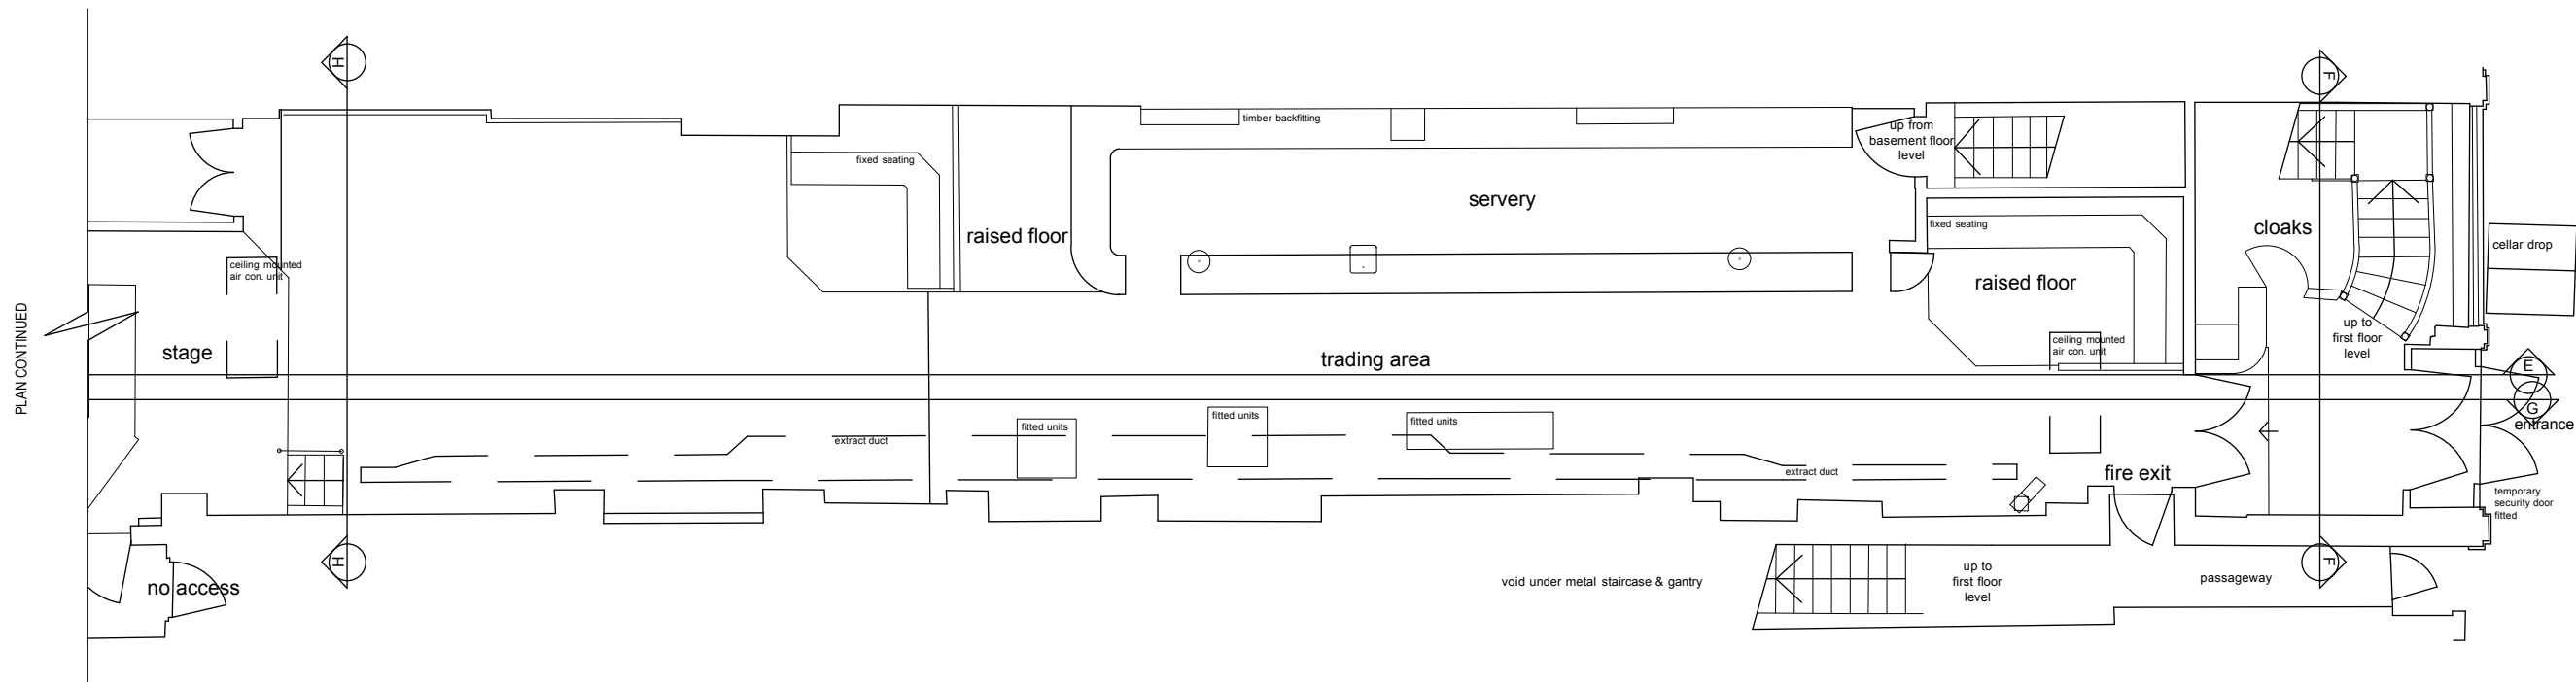

existing ground floor plan


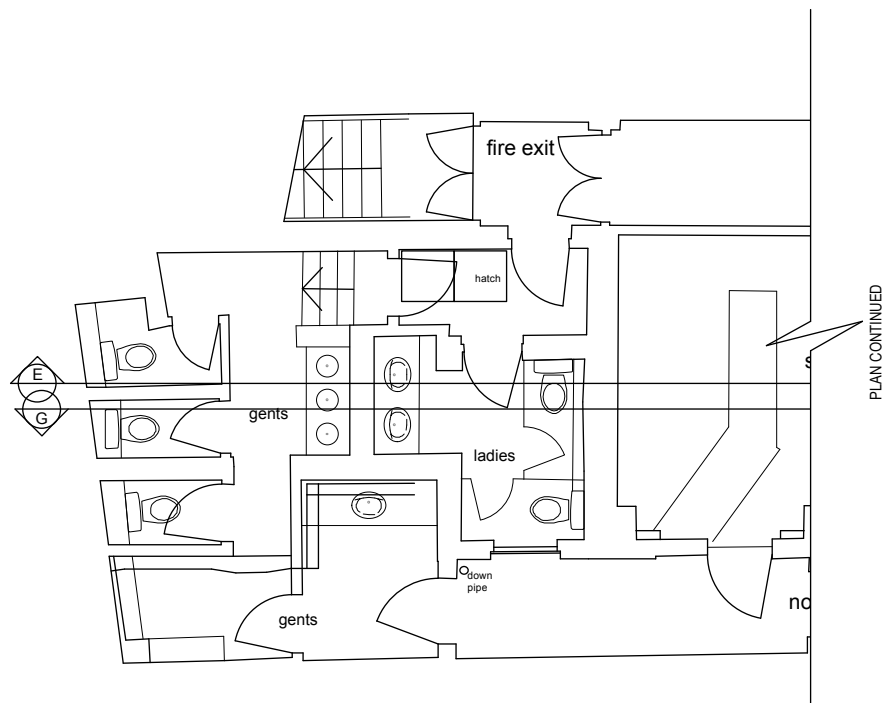


Notes


Scale




Issue	Drawing Title	
	Existing Ground Floor Plan	
Do not scale from drawing, all dimensions to be checked on site. Report variations and discrepancies to the Architect immediately. © 2015 Red Deer Ltd	Project	Client
	171 Camden High St	RR
	Drawing Number	Revision
	133 - 00 - 101	-
Scale	Drawn By	
1:100@A3	LR	
Red Deer Ltd 47 Grosvenor Avenue London, E8 3JA t: 020 9637381 hello@reddeer.co.uk		red deer

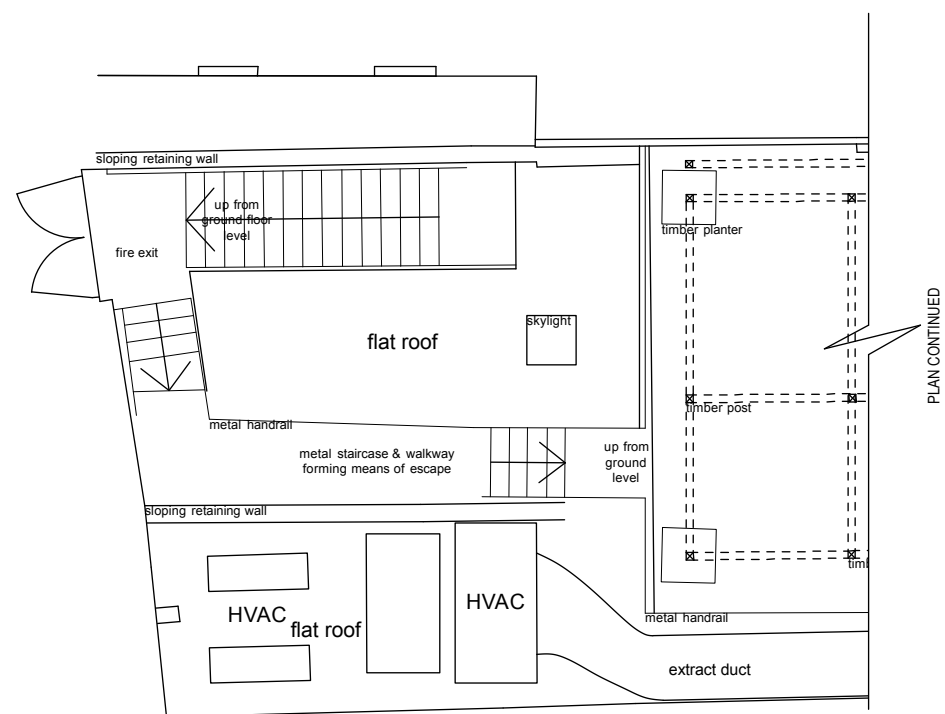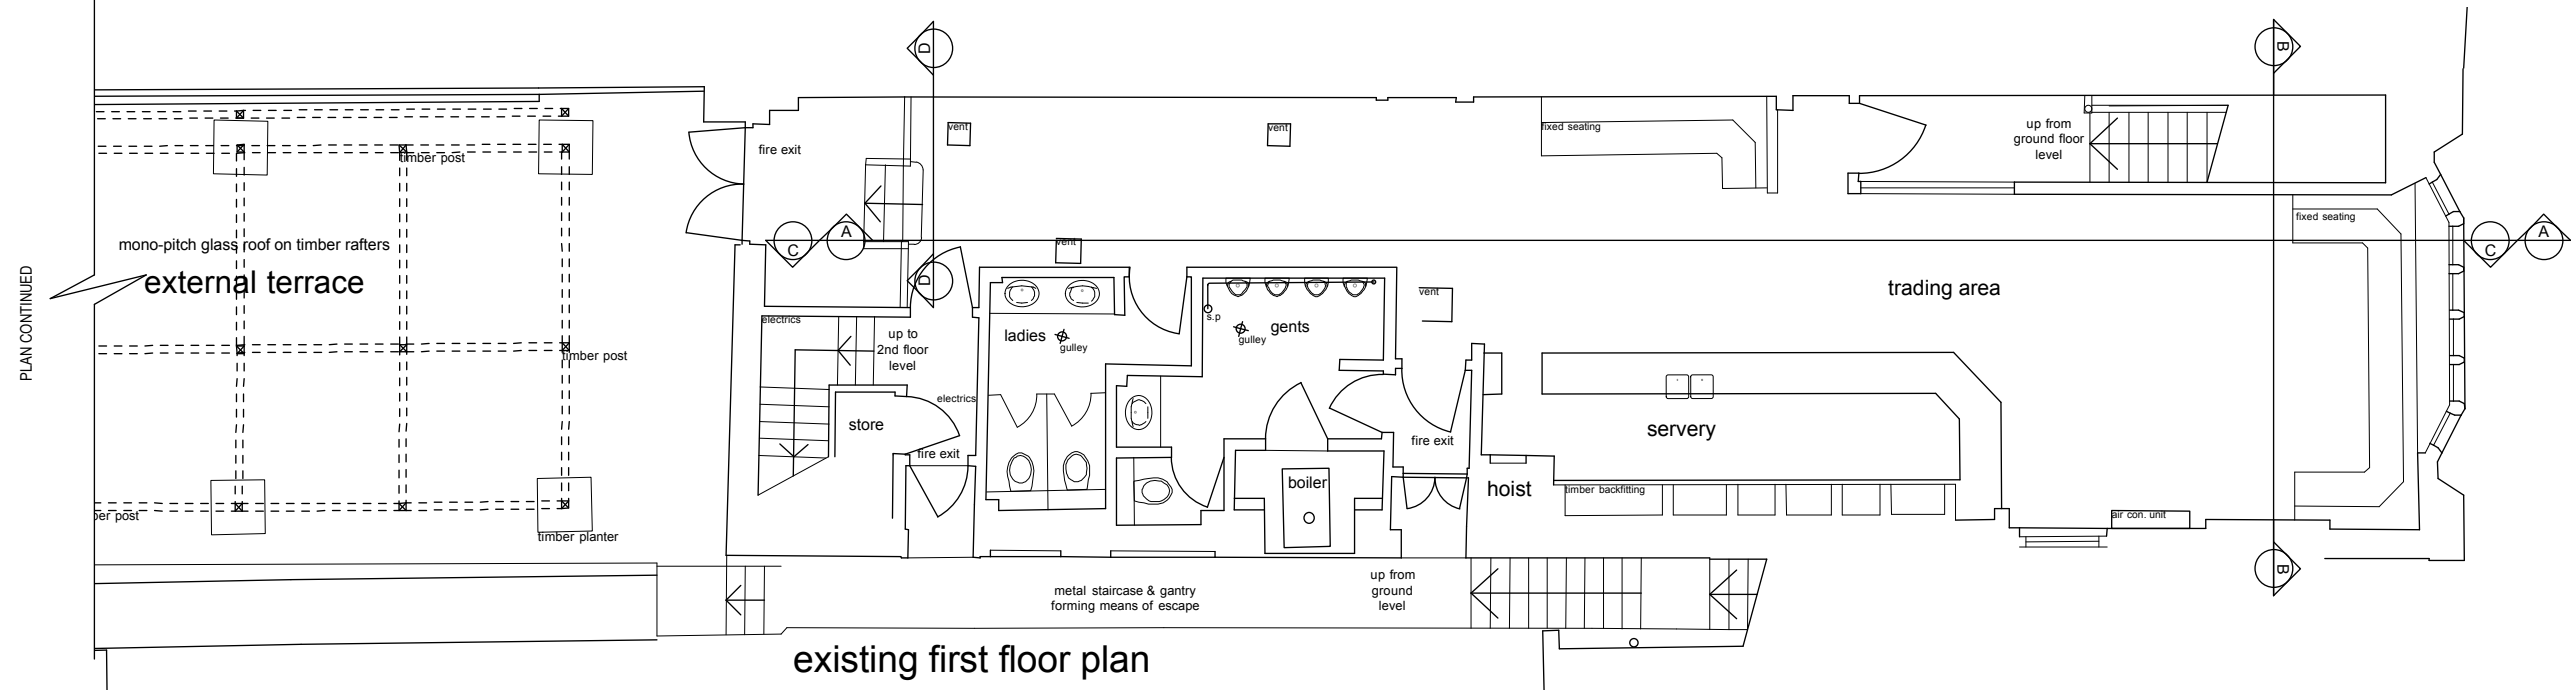

Notes

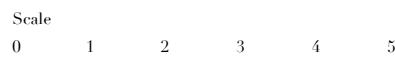

Issue	Drawing Title	
	Existing First Floor	
Do not scale from drawing. All dimensions to be checked on site. Report omissions and discrepancies to the Architect immediately. © 2015 Red Deer Ltd	Project	Client
	171 Camden High St	RR
Scale	Drawing Number	Revision
1:100@A3	133 - 00 - 102	-
Red Deer Ltd 43 Camden Avenue London, E8 3JA +44 (0) 208075281 hello@reddeer.co.uk		red deer

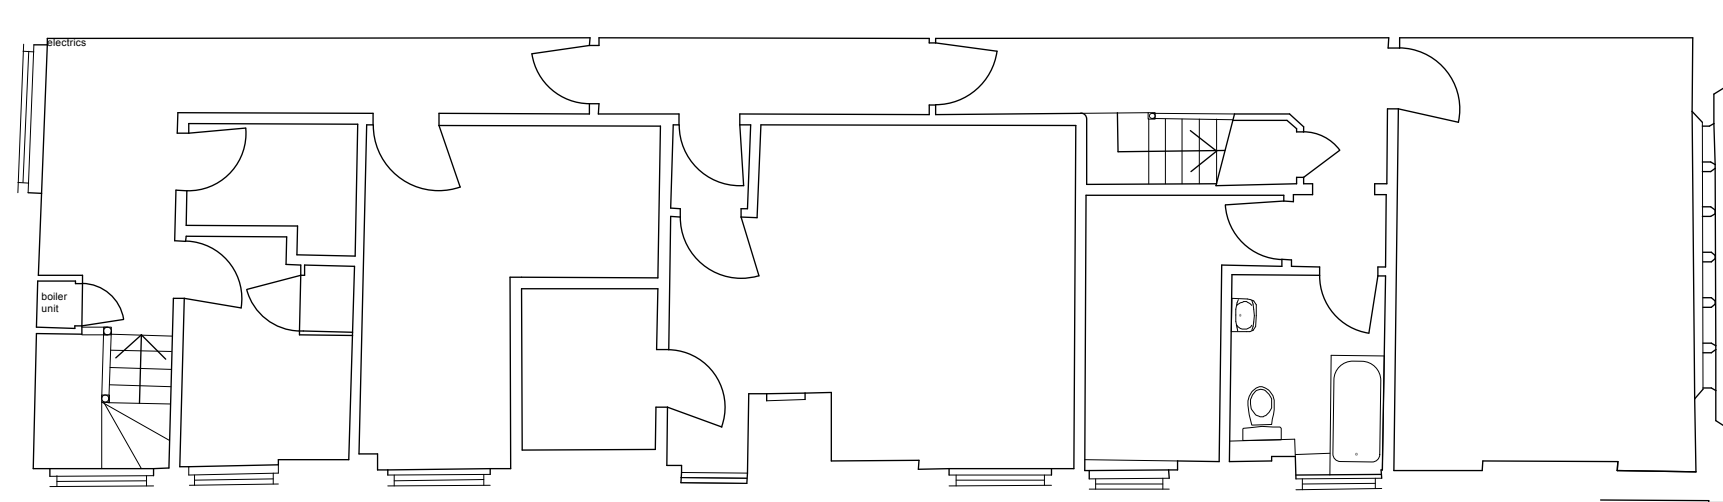


existing second floor plan

Notes

Scale



Issue	2015.12.15 - Planning Use		Drawing Title	
			Existing Second Floor	
Do not scale from drawing, all dimensions to be checked on site. Report variations and discrepancies to the Architect immediately. © 2015 Red Deer Ltd	Project	171 Camden High St	Client	RR
	Drawing Number	133 - 00- 103	Revision	A
Scale	1:100@A3	Drawn By	LR	
	Red Deer Ltd 41 Cranston Avenue London, E8 3JA +44 (0) 209077081 hello@reddeer.co.uk		red deer	

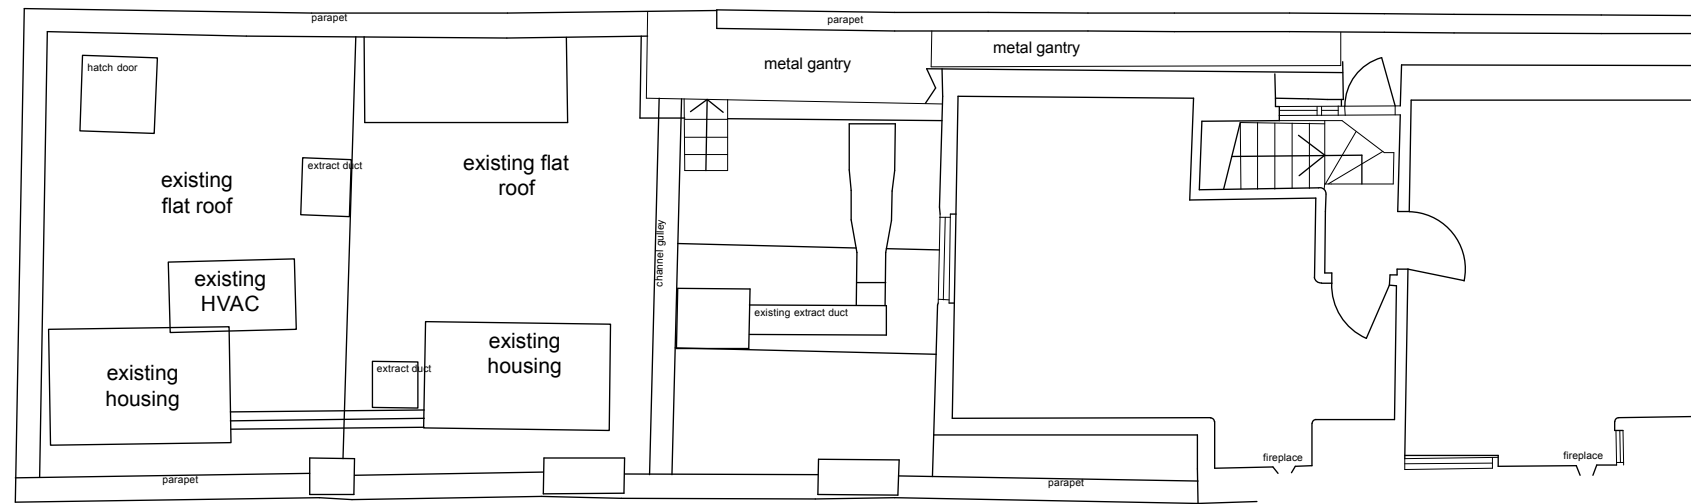

existing third floor plan

Notes

Scale



Issue 2015.12.15 - Planning Use		Drawing Title Existing Third Floor	
Do not scale from drawing. All dimensions to be checked on site. Report omissions and discrepancies to the Architect immediately. © 2015 Red Deer Ltd		Project 171 Camden High St	Client RR
Scale 1:100@A3		Drawing Number 133 - 00 - 104	Revision A
Red Deer Ltd 43 Grosvenor Avenue London, E8 3JA t: 020 9607281 hello@reddeer.co.uk		red deer	