



31 MACKESON ROAD, NW3

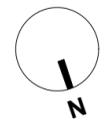

MACKESON ROAD

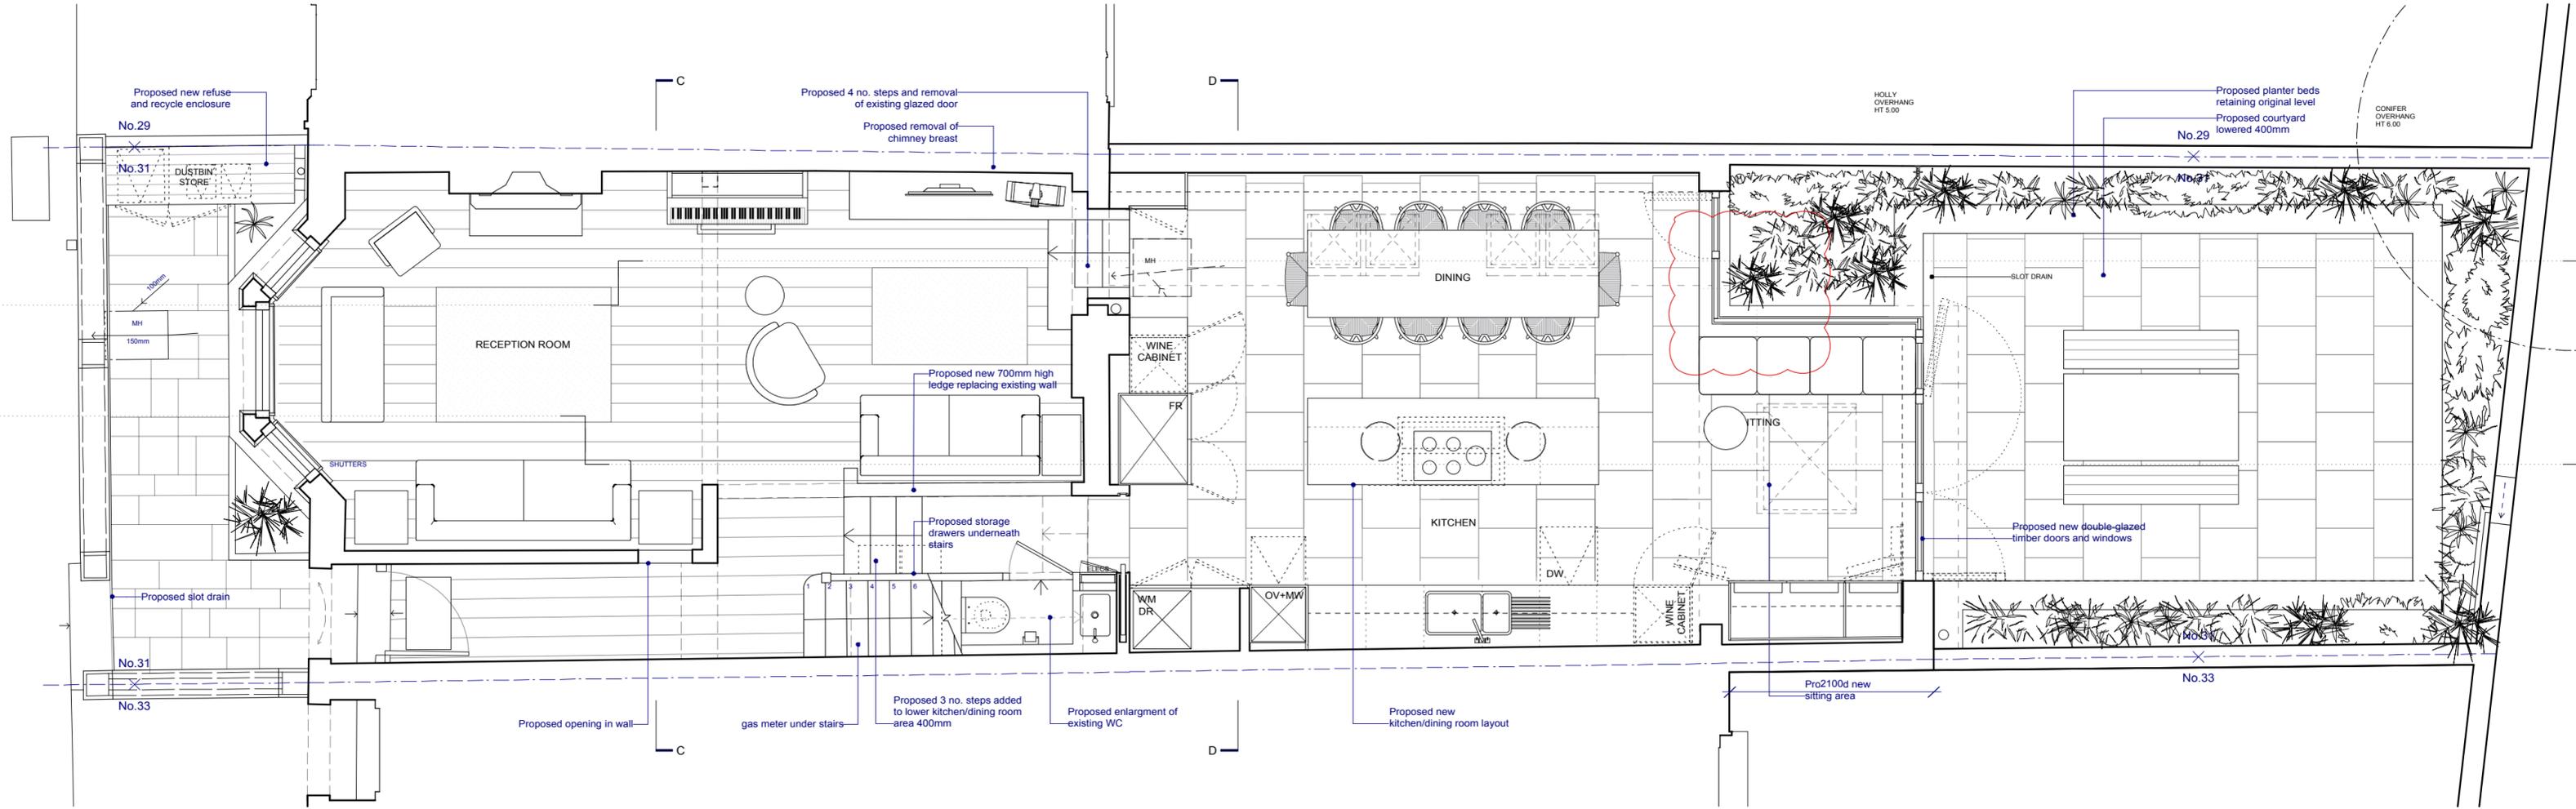

AS PROPOSED GROUND FLOOR PLAN 1:50 @ A3+



Rev A: Part of rear extension removed
 Rev B: Corner between rear and side extension removed
 DRAWING STATUS: ISSUED FOR PLANNING APPLICATION

JEFF KAHANE + ASSOCIATES ARCHITECTS <small>136 Royal College Street London NW1 2TA Telephone 020 7336 0990 Facsimile 020 7336 6860 VAT number 523 15095 85 Jeff Kahane MA (Cartell), Dip. Arch. RIBA</small>		Client	ANAHITA & NIALL KIRKPATRICK		
		Job	31 MACKESON ROAD, NW3		
Drawing	PROPOSED GROUND FLOOR PLAN				
Date	drawn	scale	drawing no.	rev.	
MAR 2016	SR	1:50	726_PL_100	B	