

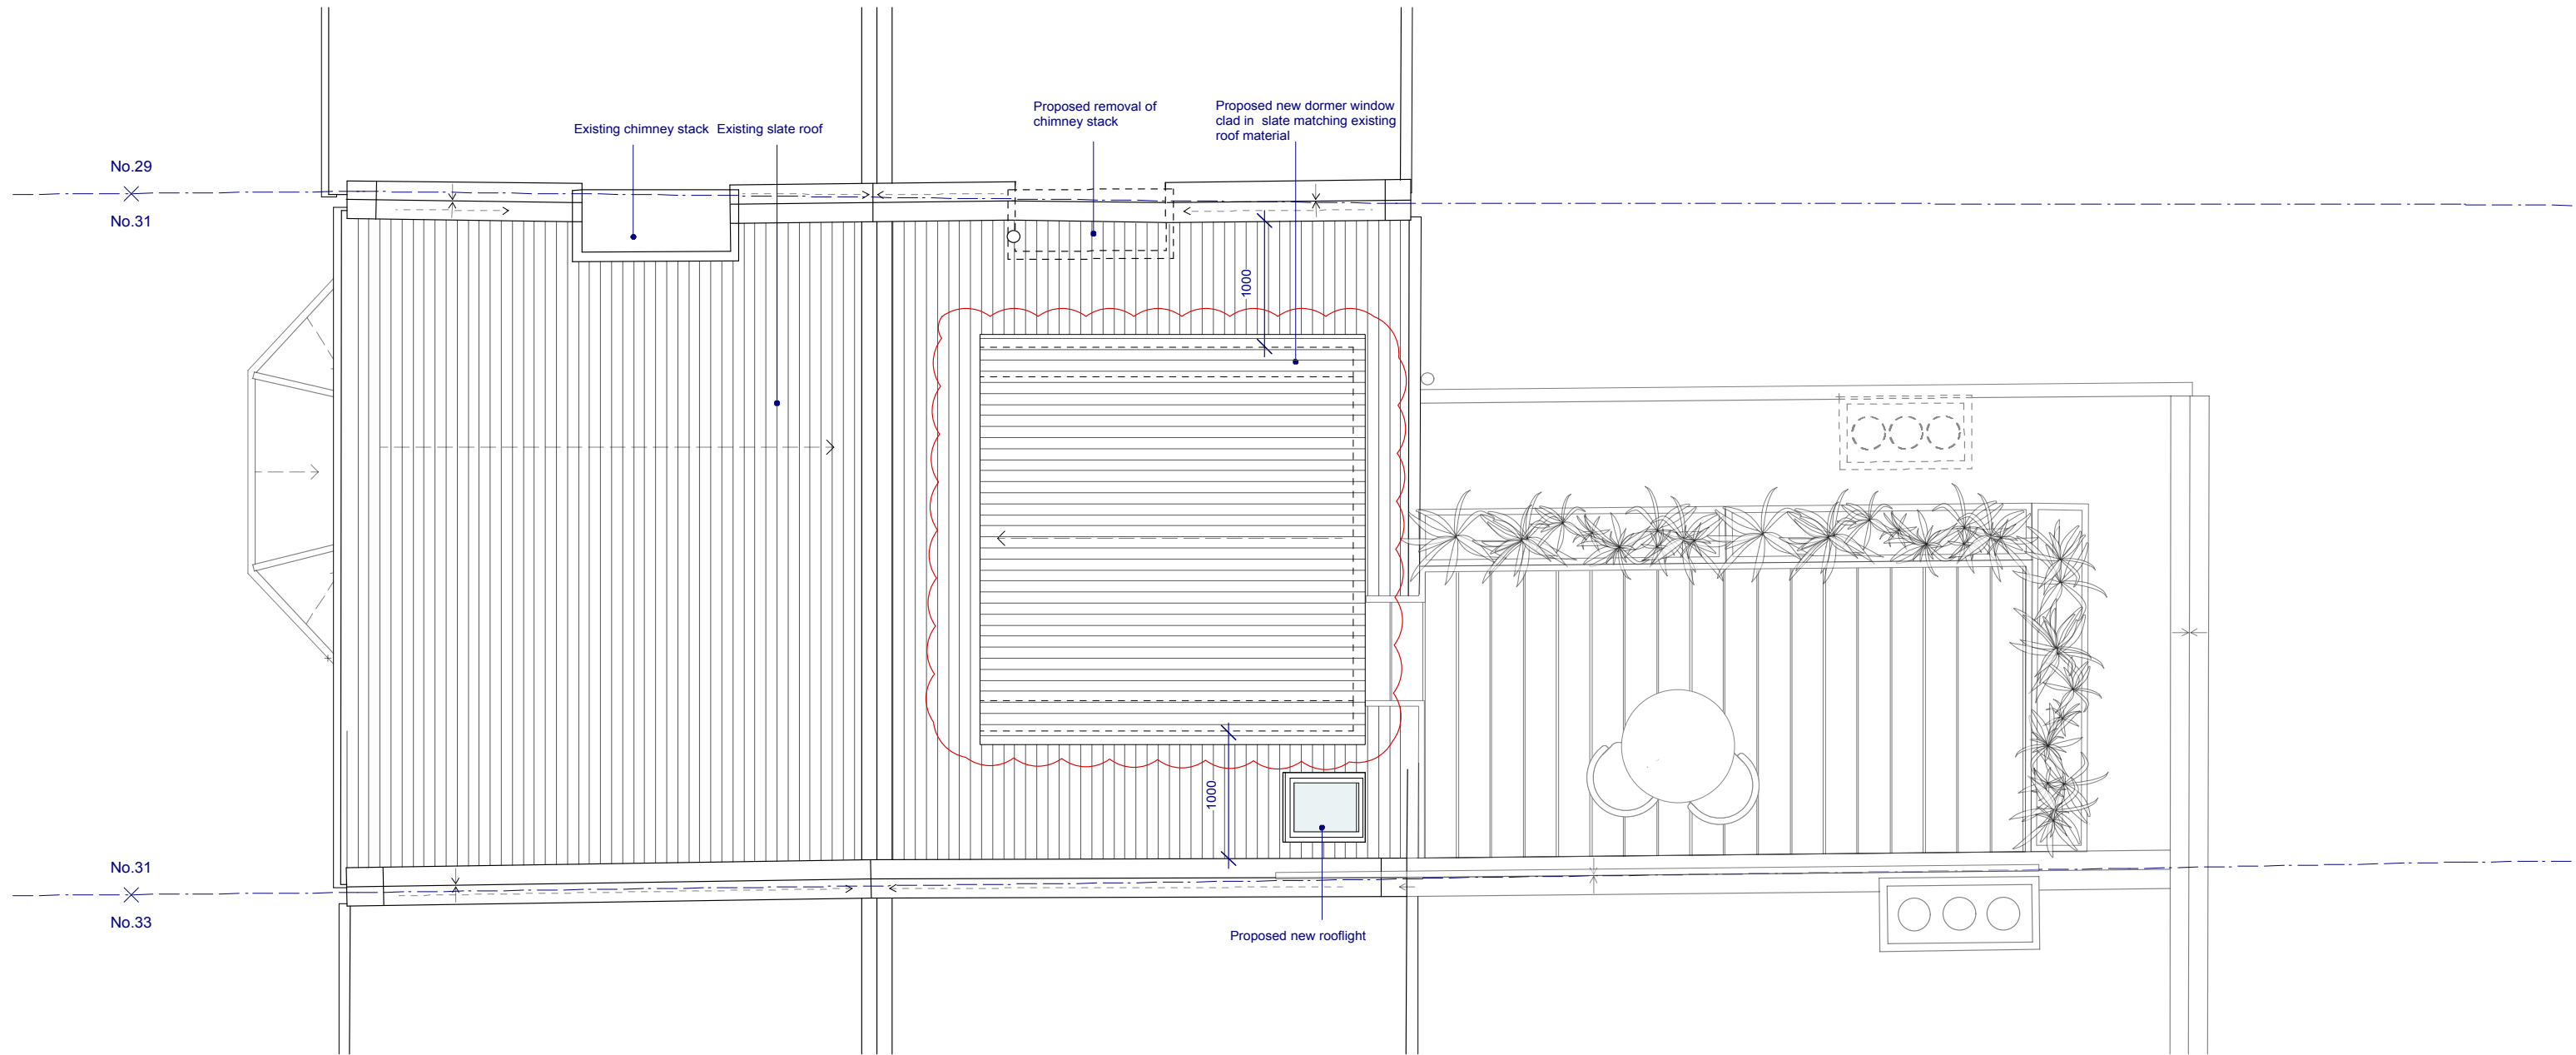


31 MACKESON ROAD, NW3

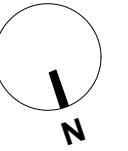

AS PROPOSED ROOF PLAN 1:50 @ A3

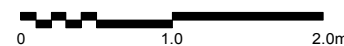

Rev A: Dormer reduced in size
DRAWING STATUS: ISSUED FOR PLANNING APPLICATION

JEFF KAHANE + ASSOCIATES
A R C H I T E C T S

136 Royal College Street
London NW1 0TA
Telephone 020 7336 0990
Facsimile 020 7336 6990
VAT number 523 0595 85
Jeff Kahane MA (Cantab), Dip. Archt, RIBA

client	ANAHITA & NIALL KIRKPATRICK			
job	31 MACKESON ROAD, NW3			
drawing	PROPOSED ROOF PLAN			
date	drawn	scale	drawing no.	rev.
MAR 2016	SR	1:50	726_PL_140	B