



REAR SIDE ELEVATION

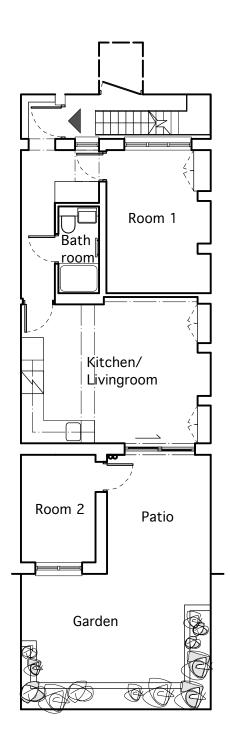

## FLOOR PLAN

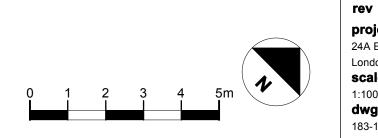

Check drawing on receipt and immediately report any discrepancies to the Architect are kralform's copyright

on site prior to construction The contents of this drawing


## project drawing title 24A Edis street


London NW1 scale 1:100@A3 dwg no 183-101

Existing Elevations, Plan date 02.2016 rev

kralform Itd t 020 7485 8102 mail@kralform.com www.kralform.com & d e s i g n



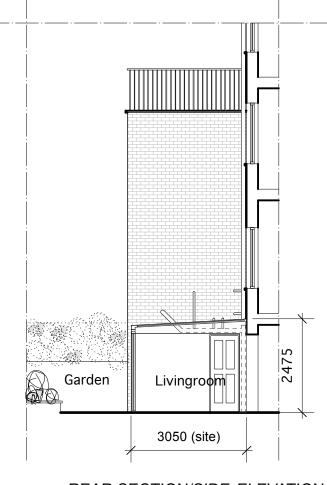

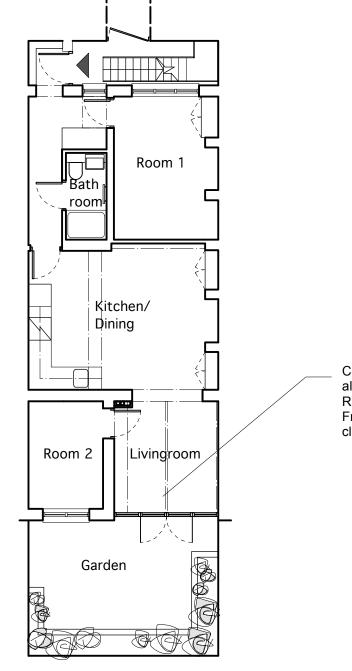


Conservatory of light grey aluminium frames Roof of self cleaning opaque glass Front panels and doors of clear safety glass

REAR ELEVATION

REAR SECTION/SIDE ELEVATION

FLOOR PLAN

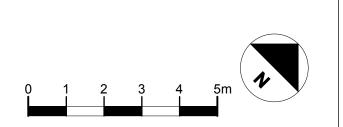

A 09.03.16 Dimensions adjusted

ωv		
C V		

183-102

project drawing title
24A Edis street Proposed
London NW1 Elevations, Plan
scale date
1:100@A3 02.2016
dwg no rev

Existing rear ground floor Elevation

Do not scale from this drawing
Check drawing on receipt and
immediately report any
discrepancies to the Architect

Verify all dimensions and levels on site prior to construction

The contents of this drawing are kralform's copyright

t 020 7485 8102 mail@kralform.com www.kralform.com & d e s i g n

Α