

ARCHITECTURAL DRAWINGS

| DRAWING NO. | DRAWING TITLE | DATE |
|-------------|--|-------------|
| A-00-00 | COVER SHEET | 10-MARCH-16 |
| A-01-00 | EXISTING SECOND FLOOR PLAN | 10-MARCH-16 |
| A-02-00 | EXISTING THIRD FLOOR PLAN | 10-MARCH-16 |
| A-0L-00 | EXISTING / DEMOLITION LOFT PLAN (FOURTH FLOOR) | 10-MARCH-16 |
| A-0L-01 | LOFT PLAN PROPOSAL (FOURTH FLOOR) | 10-MARCH-16 |
| A-0R-00 | EXISTING ROOF PLAN | 10-MARCH-16 |
| A-0R-01 | ROOF PLAN PROPOSAL | 10-MARCH-16 |
| A-76-00 | EXISTING REAR / SIDE ELEVATIONS | 10-MARCH-16 |
| A-76-01 | REAR / SIDE ELEVATIONS PROPOSAL | 10-MARCH-16 |

Written dimensions to be taken in preference to scaled dimensions. The Contractor is responsible for checking all dimensions before work starts.

All work is to be carried out to the requirements, and to the satisfaction of the Local Authority. These drawings are for planning purposes only.

Any discrepancies to be brought to the attention of 4D Planning Consultants immediately.

| Rev | Date | Description | by | chk |
|-----|------|-------------|----|-----|
| | | | | |
| | | | | |
| | | | | |





4D PLANNINGTM
www.GetMePlanning.com[®]

Client
Andrew Jennings


Project
**Flat 3, 190 Drury Lane
 London WC2B 5QD**

Title
Cover Sheet

| | | |
|-------------|---------------|----------|
| Date | November 2015 | F |
| Drawing No. | A-00-00 | |
| Rev | | |

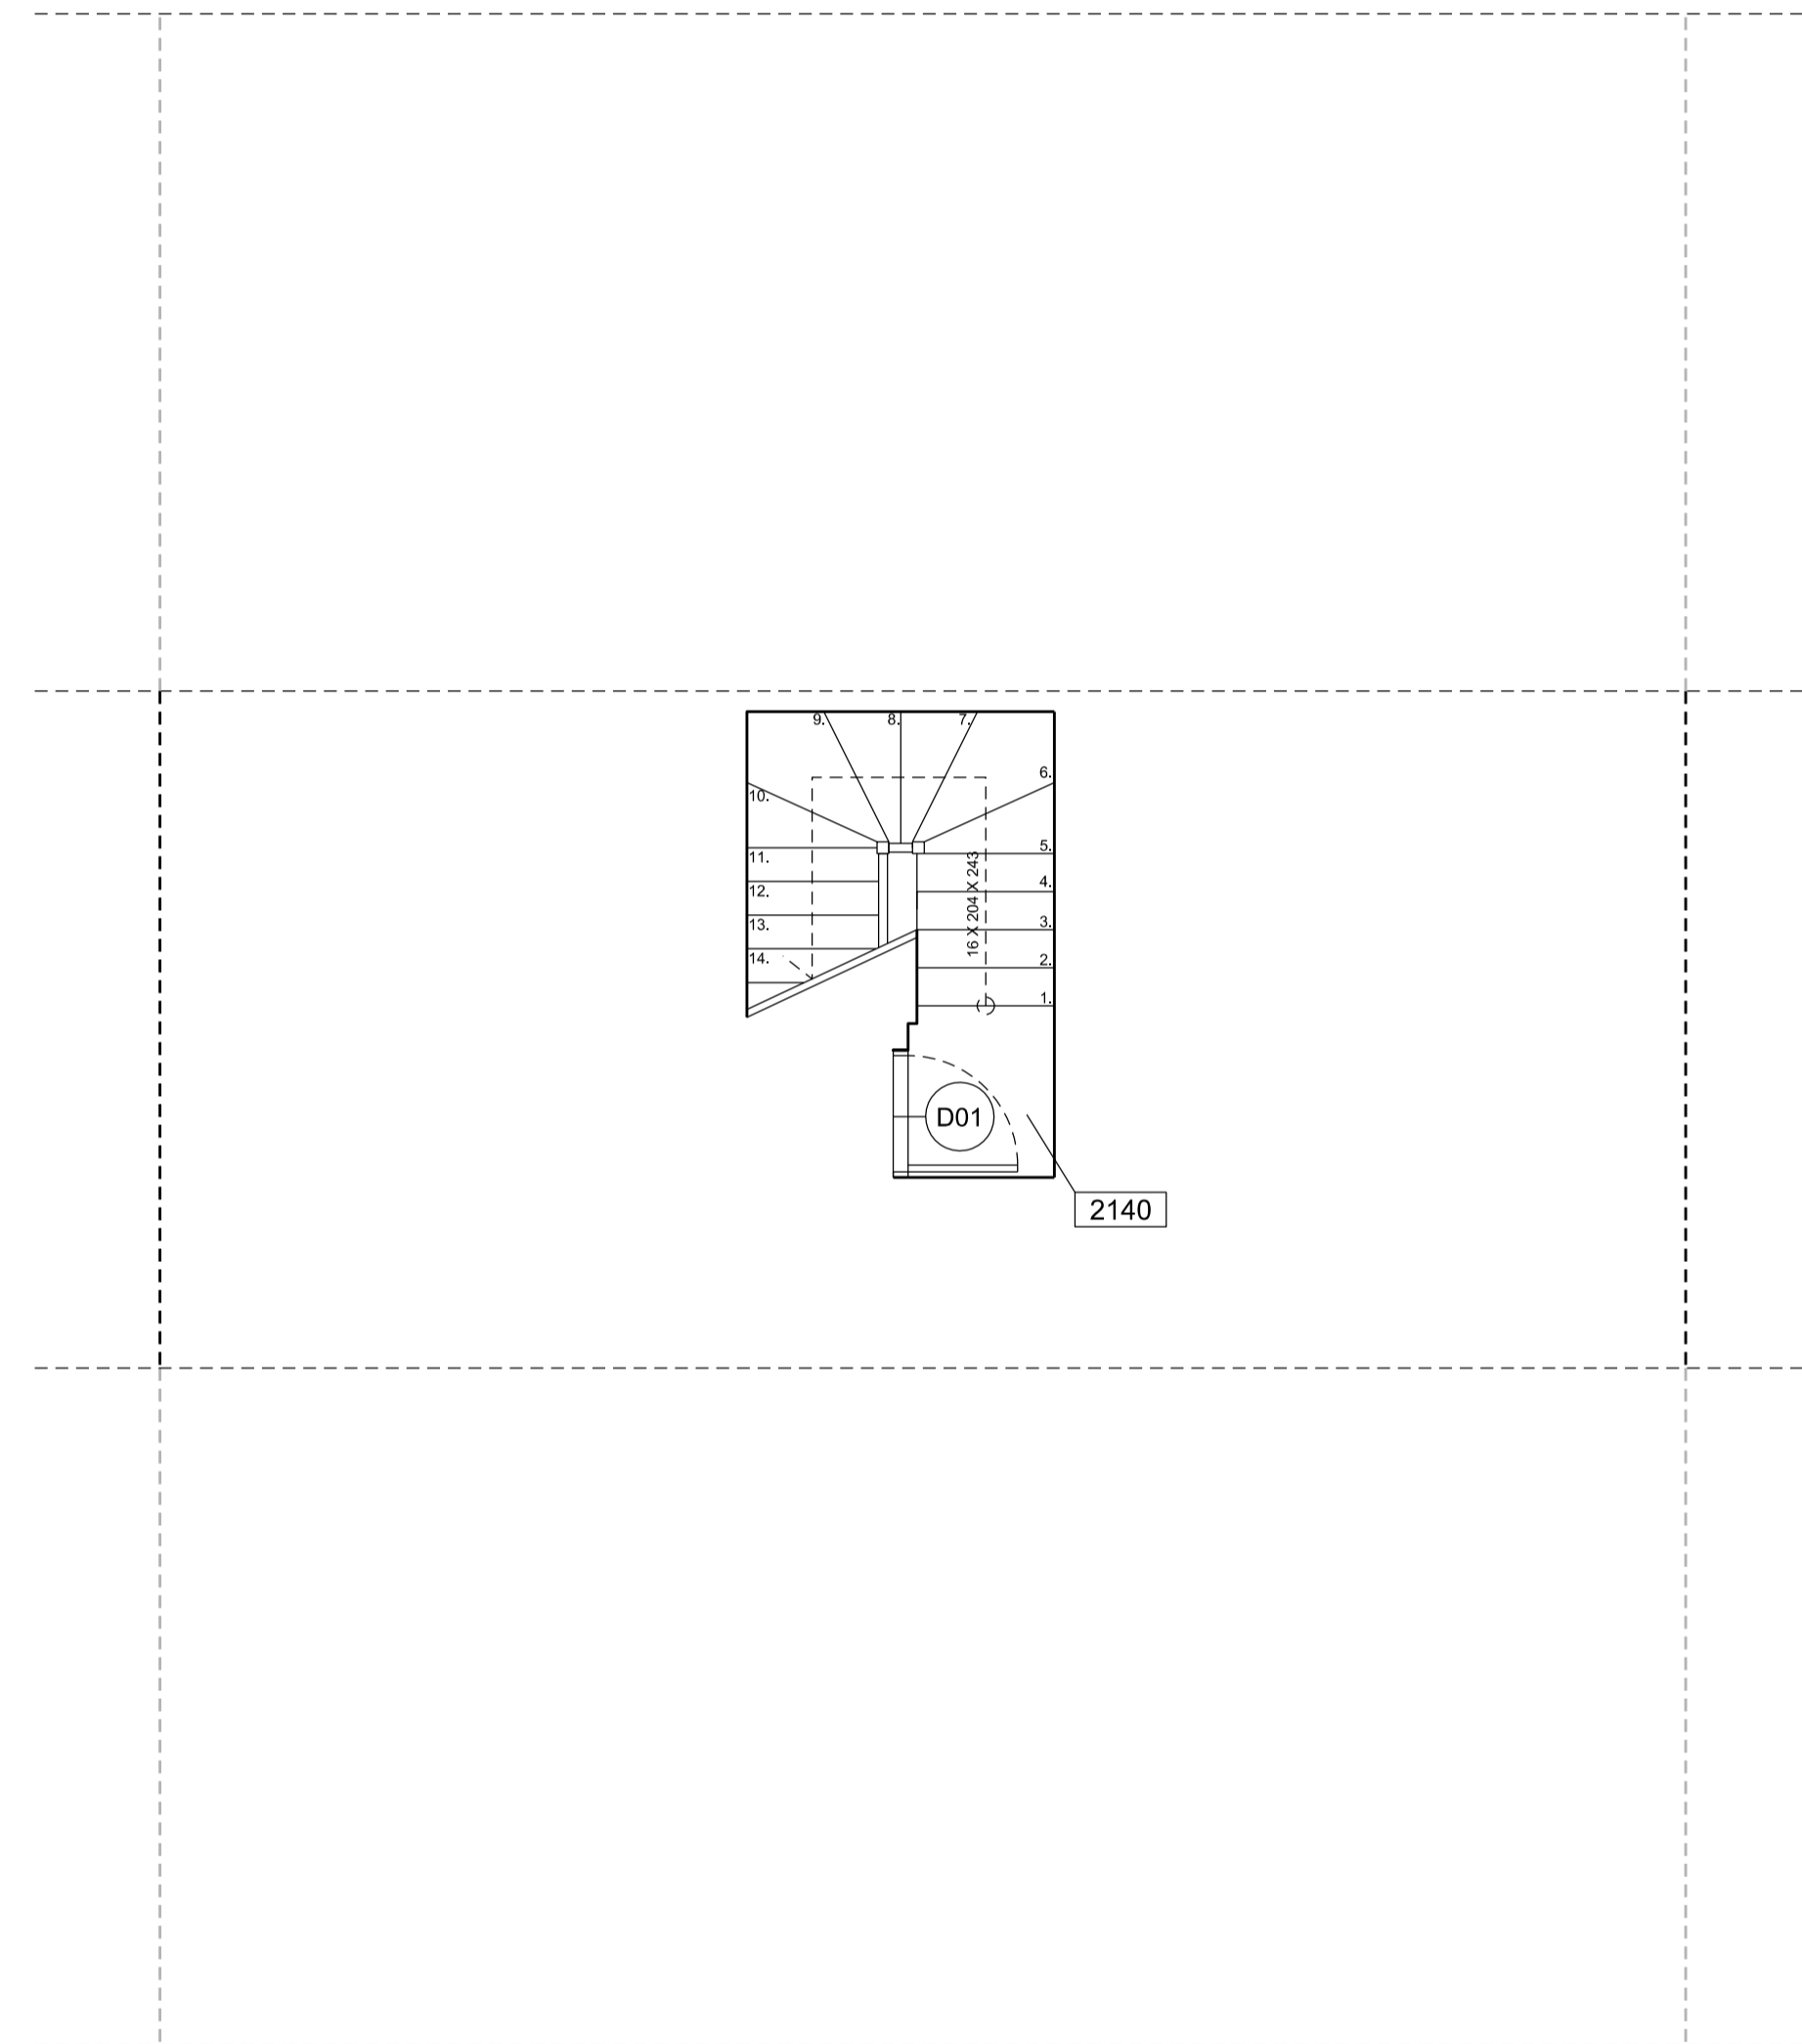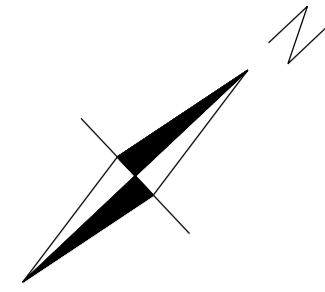

① EXISTING SECOND FLOOR PLAN

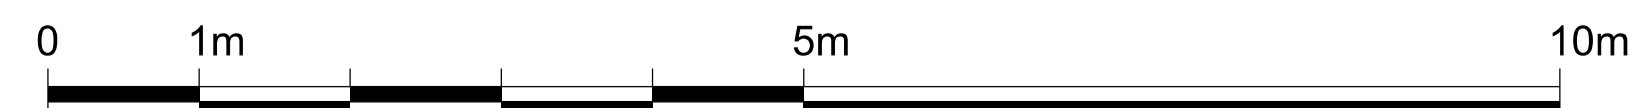

Written dimensions to be taken in preference to scaled dimensions. The Contractor is responsible for checking all dimensions before work starts.

All work is to be carried out to the requirements, and to the satisfaction of the Local Authority. These drawings are for planning purposes only.

Any discrepancies to be brought to the attention of 4D Planning Consultants immediately.

| Rev | Date | Description | by | chk |
|-----|------|-------------|----|-----|
| | | | | |
| | | | | |
| | | | | |





4D PLANNINGTM
www.GetMePlanning.com[®]

Client
Andrew Jennings

Project
**Flat 3, 190 Drury Lane
London WC2B 5QD**

Title
**Existing Second Floor
Plan**

| | | |
|-------------|---------------|----------|
| Date | November 2015 | F |
| Scale: | 1:100 @ A3 | |
| Drawing No. | A-02-00 | Rev |

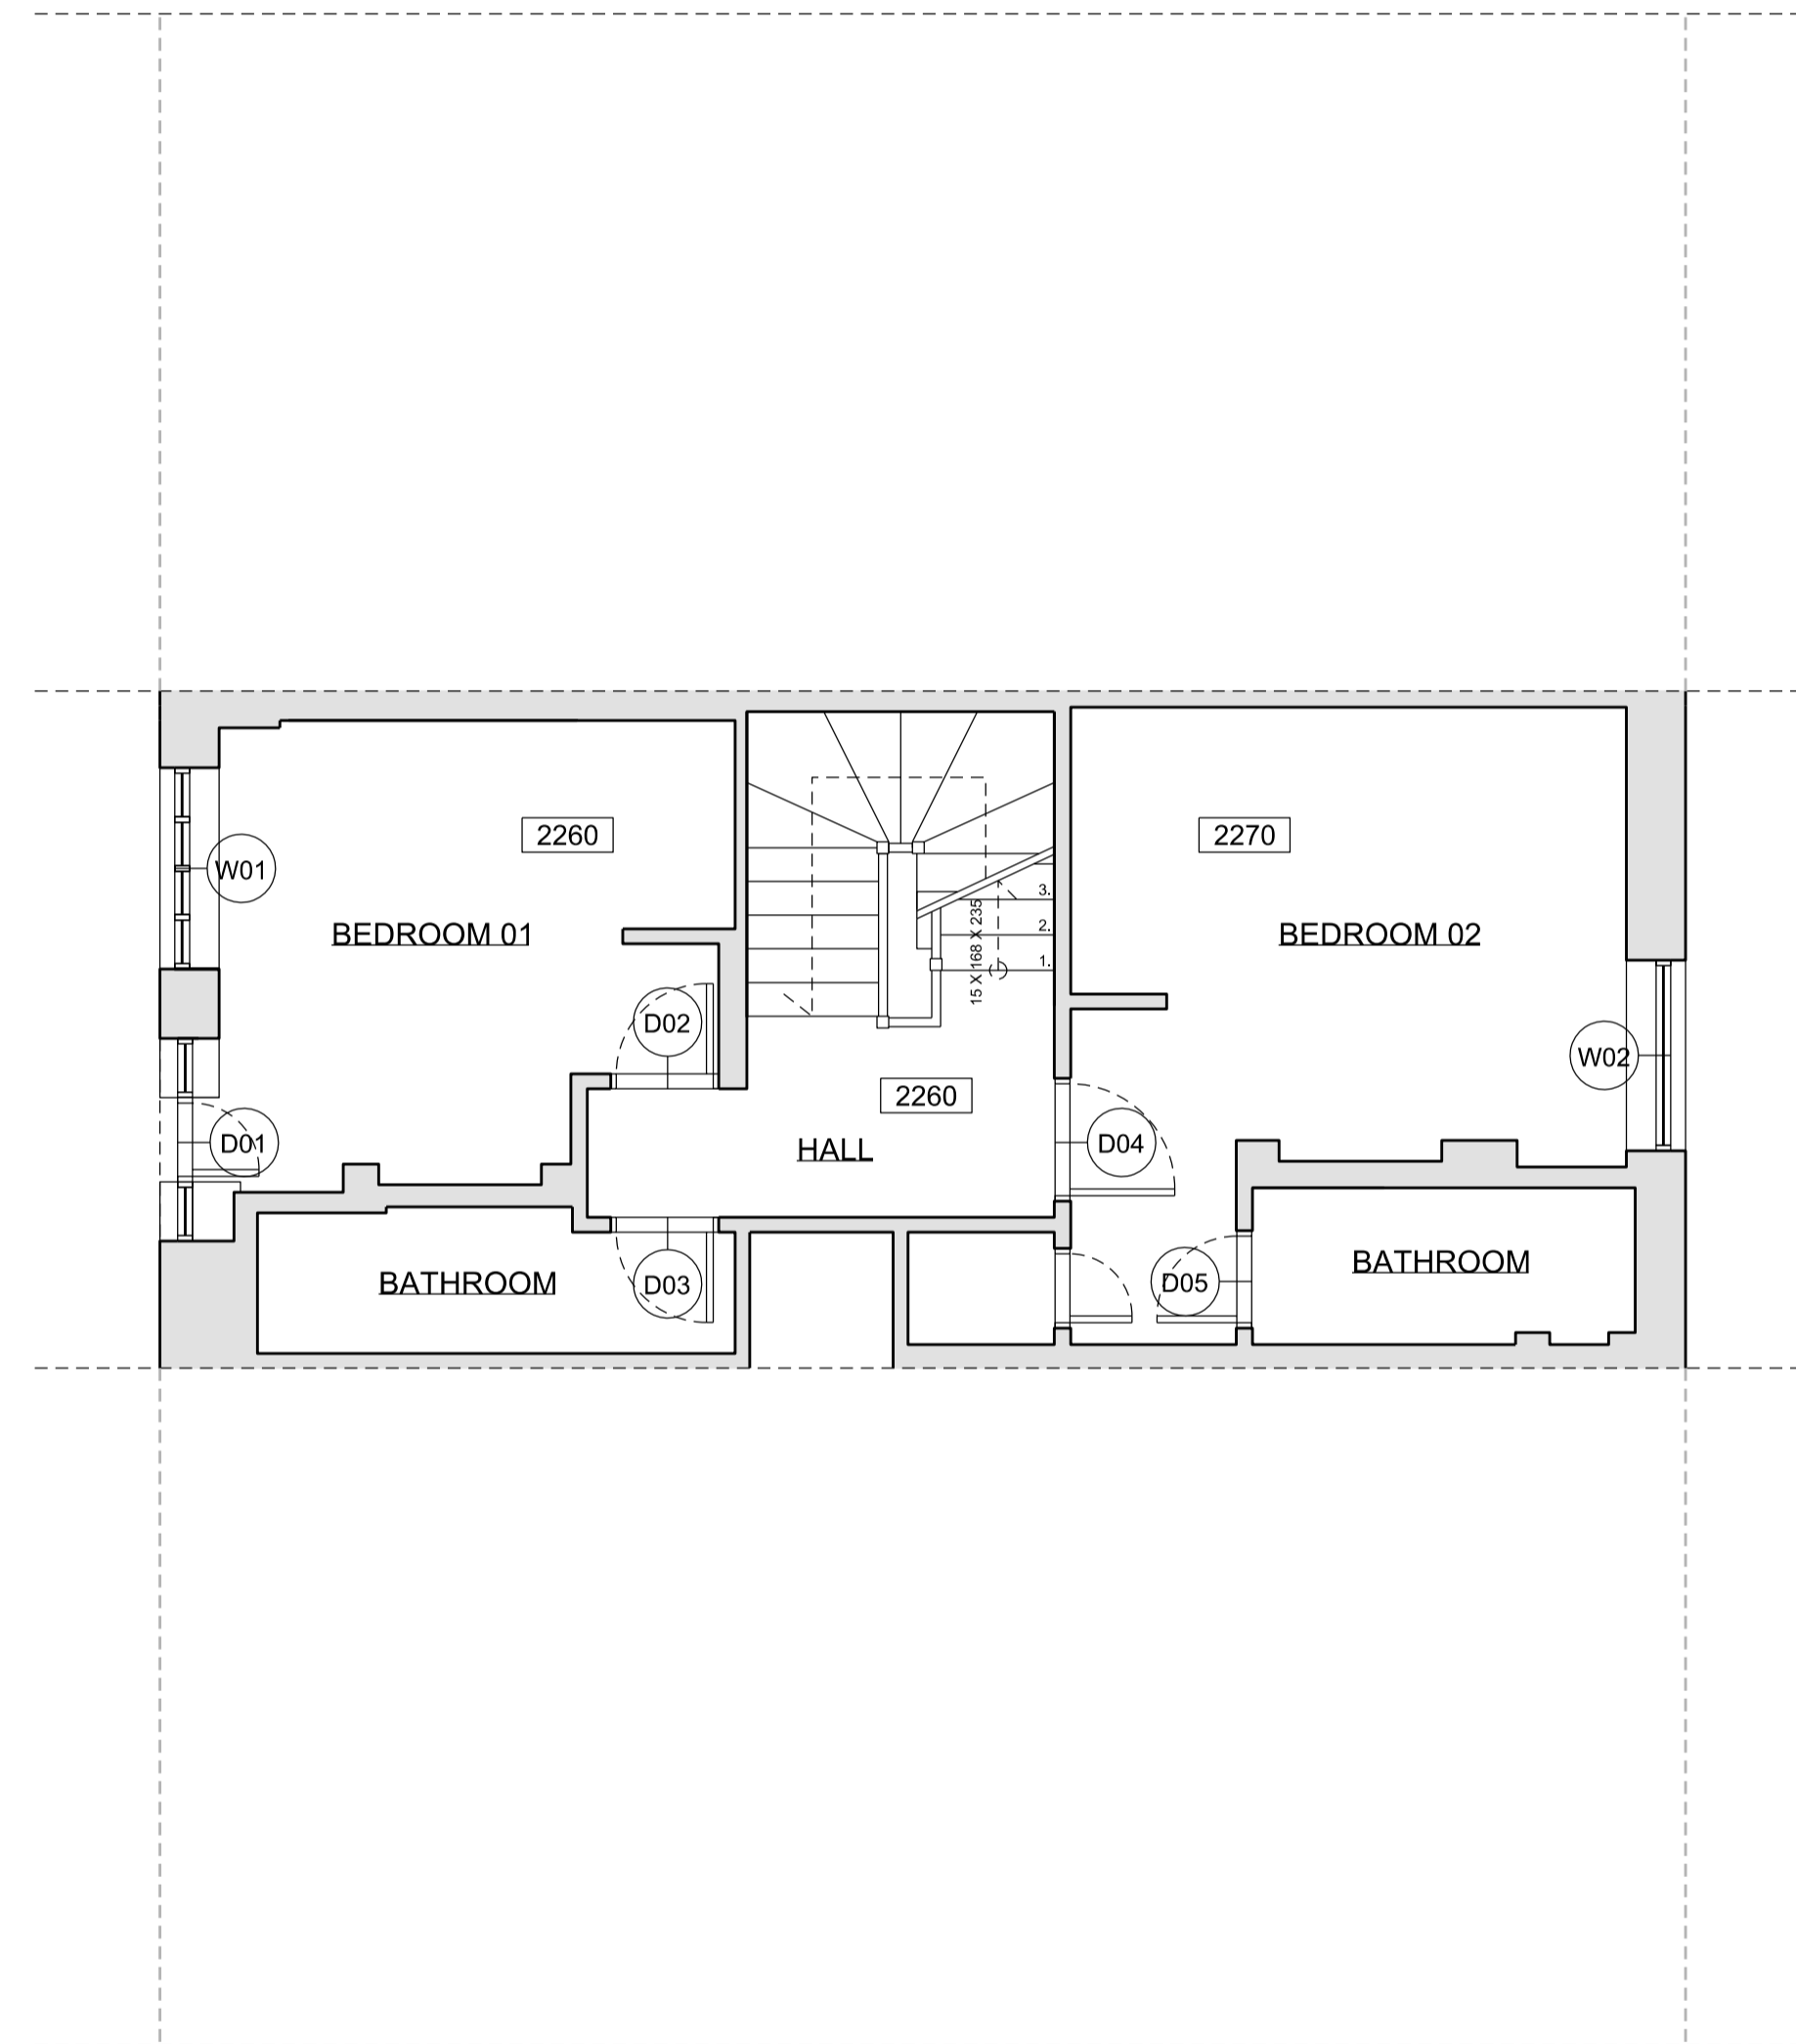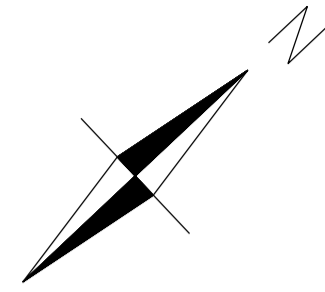


DOORS:

D01 - Dh = 2000 ; Dw = 0530
 D02 - Dh = 2000 ; Dw = 0730
 D03 - Dh = 2000 ; Dw = 0730
 D04 - Dh = 2000 ; Dw = 0830
 D05 - Dh = 2000 ; Dw = 0700

WINDOWS:

W01 - Wh = 1260 ; Wf = 1000
 W02 - Wh = 1510 ; Wf = 0770

① EXISTING THIRD FLOOR PLAN

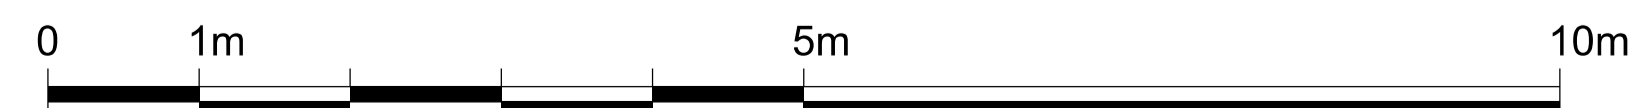

Written dimensions to be taken in preference to scaled dimensions. The Contractor is responsible for checking all dimensions before work starts.

All work is to be carried out to the requirements, and to the satisfaction of the Local Authority. These drawings are for planning purposes only

Any discrepancies to be brought to the attention of 4D Planning Consultants immediately.

| Rev | Date | Description | by | chk |
|-----|------|-------------|----|-----|
| | | | | |
| | | | | |
| | | | | |



4D PLANNING™



www.GetMePlanning.com®

Client
Andrew Jennings

Project
**Flat 3, 190 Drury Lane
 London WC2B 5QD**

Title
**Existing Third Floor
 Plan**

| | | |
|-------------|---------------|----------|
| Date | November 2015 | F |
| Scale: | 1:100 @ A3 | |
| Drawing No. | A-03-00 | Rev |

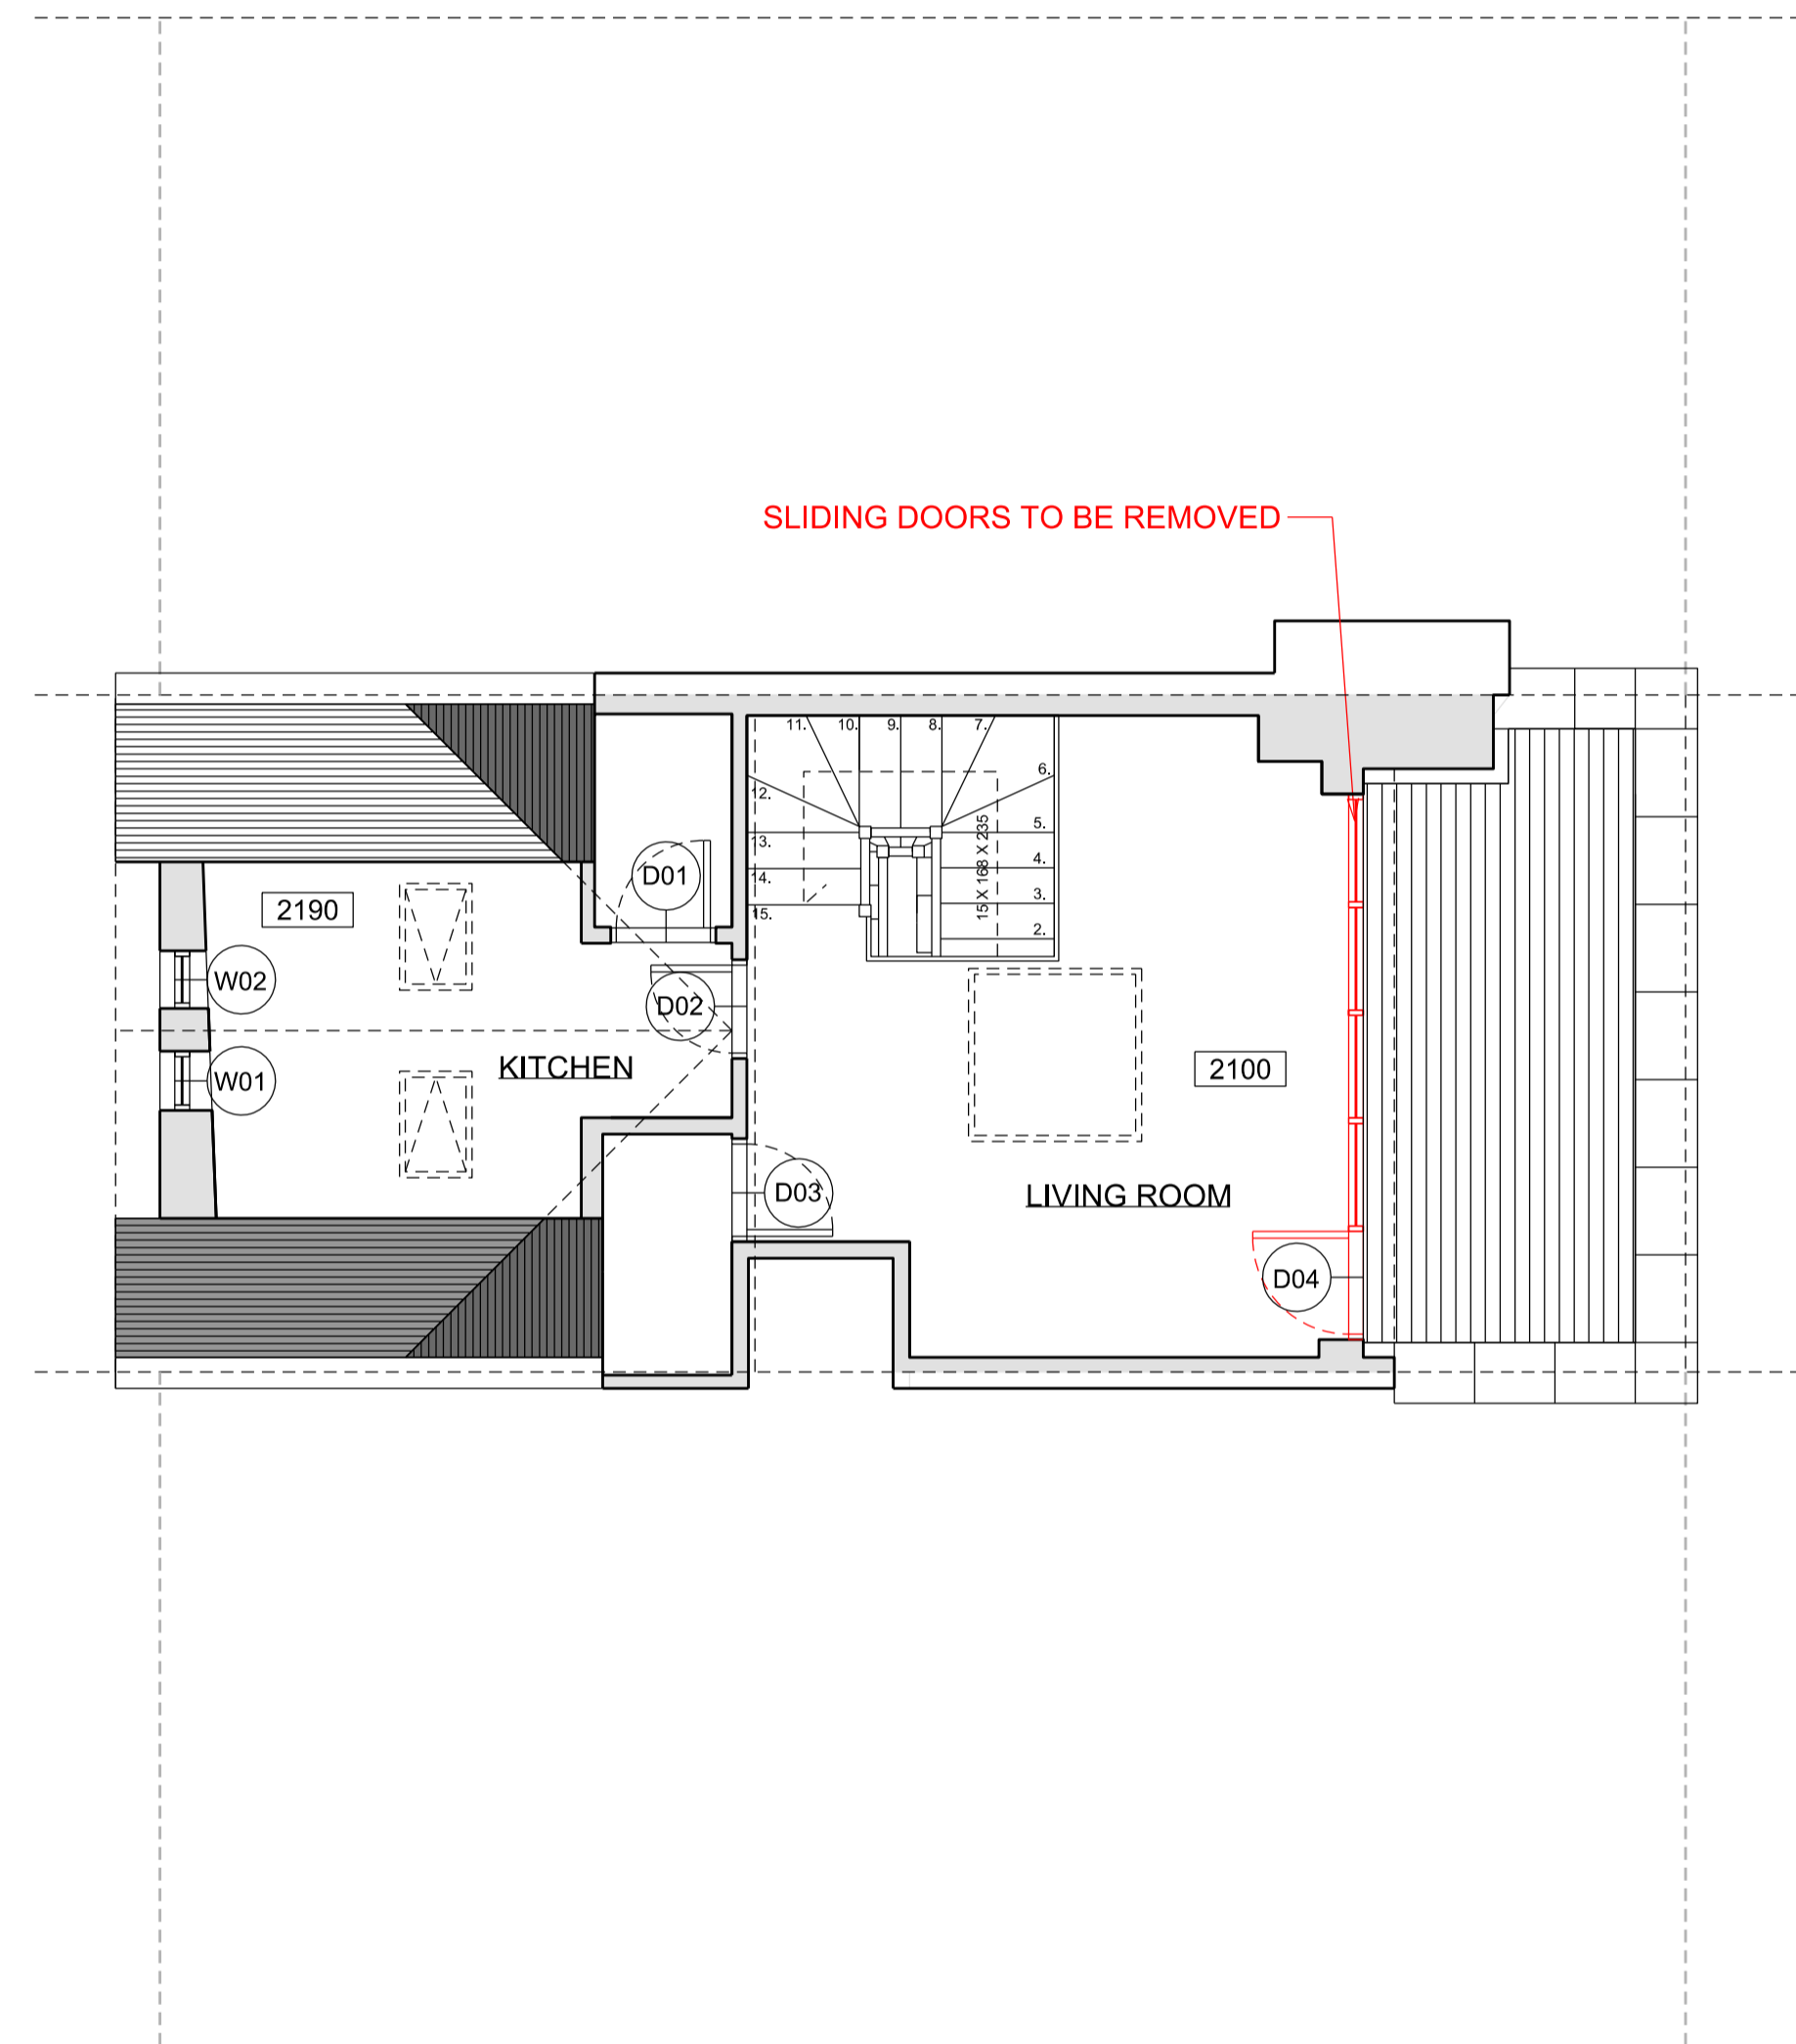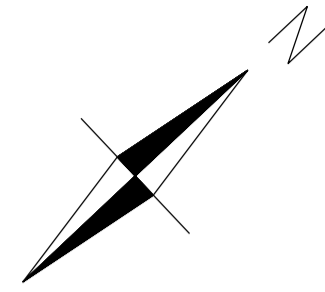

DOORS:
 D01 - Dh = 2000 ; Dw = 0680
 D02 - Dh = 2000 ; Dw = 0670
 D03 - Dh = 2000 ; Dw = 0700
 D04 - Dh = 2000 ; Dw = 0750

WINDOWS:
 W01 - Wh = 0510 ; Wf = 1100
 W02 - Wh = 0510 ; Wf = 1100

① EXISTING / DEMOLITION LOFT PLAN



Written dimensions to be taken in preference to scaled dimensions. The Contractor is responsible for checking all dimensions before work starts.

All work is to be carried out to the requirements, and to the satisfaction of the Local Authority. These drawings are for planning purposes only

Any discrepancies to be brought to the attention of 4D Planning Consultants immediately.

| Rev | Date | Description | by | chk |
|-----|------|-------------|----|-----|
| | | | | |
| | | | | |
| | | | | |





4D PLANNING™
www.GetMePlanning.com®

Client
Andrew Jennings

Project
**Flat 3, 190 Drury Lane
 London WC2B 5QD**

Title
**Existing / Demolition
 Loft Plan**

| | | |
|-------------|---------------|----------|
| Date | November 2015 | F |
| Scale: | 1:100 @ A3 | |
| Drawing No. | A-0L-00 | |
| | | Rev |

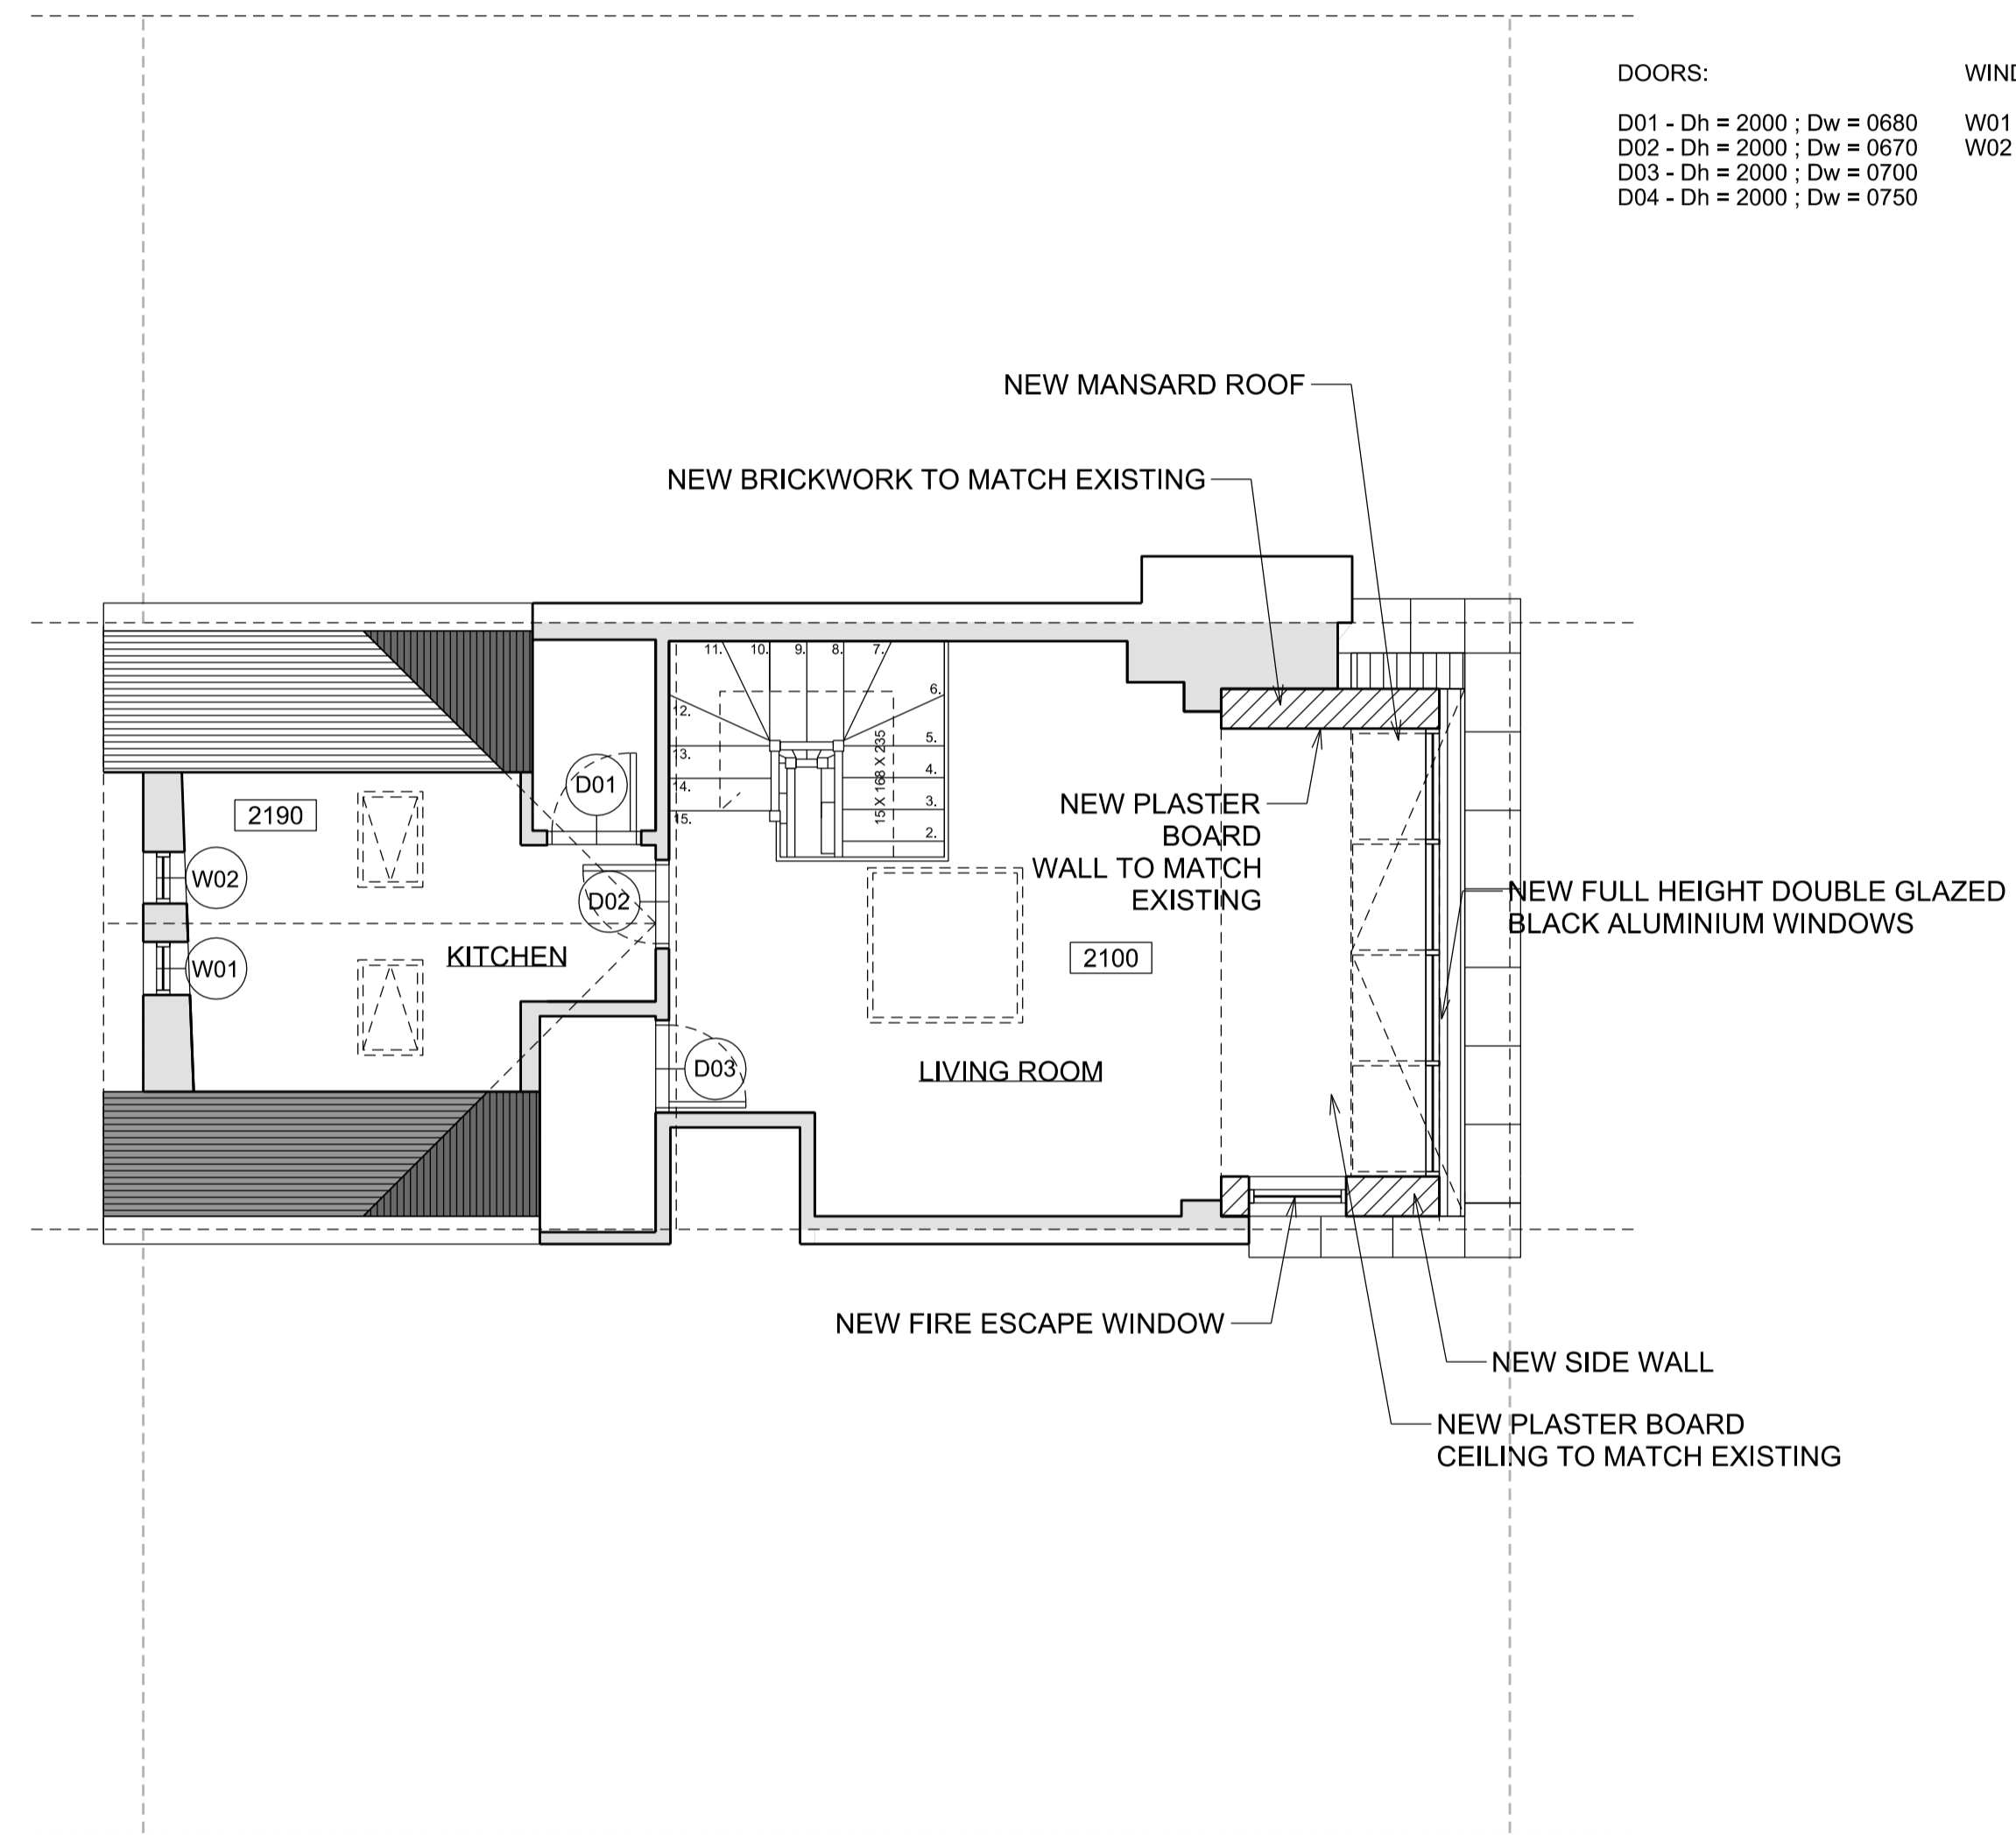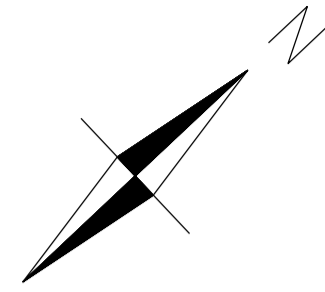

DOORS:
 D01 - Dh = 2000 ; Dw = 0680
 D02 - Dh = 2000 ; Dw = 0670
 D03 - Dh = 2000 ; Dw = 0700
 D04 - Dh = 2000 ; Dw = 0750

WINDOWS:
 W01 - Wh = 0510 ; Wf = 1100
 W02 - Wh = 0510 ; Wf = 1100

① LOFT PLAN PROPOSAL



Written dimensions to be taken in preference to scaled dimensions. The Contractor is responsible for checking all dimensions before work starts.

All work is to be carried out to the requirements, and to the satisfaction of the Local Authority. These drawings are for planning purposes only

Any discrepancies to be brought to the attention of 4D Planning Consultants immediately.

| Rev | Date | Description | by | chk |
|-----|------|-------------|----|-----|
| | | | | |
| | | | | |





4D PLANNINGTM
 www.GetMePlanning.com[®]

Client
Andrew Jennings

Project
**Flat 3, 190 Drury Lane
 London WC2B 5QD**

Title
Loft Plan Proposal

| | | |
|-------------|---------------|----------|
| Date | November 2015 | F |
| Scale: | 1:100 @ A3 | |
| Drawing No. | A-0L-01 | Rev |

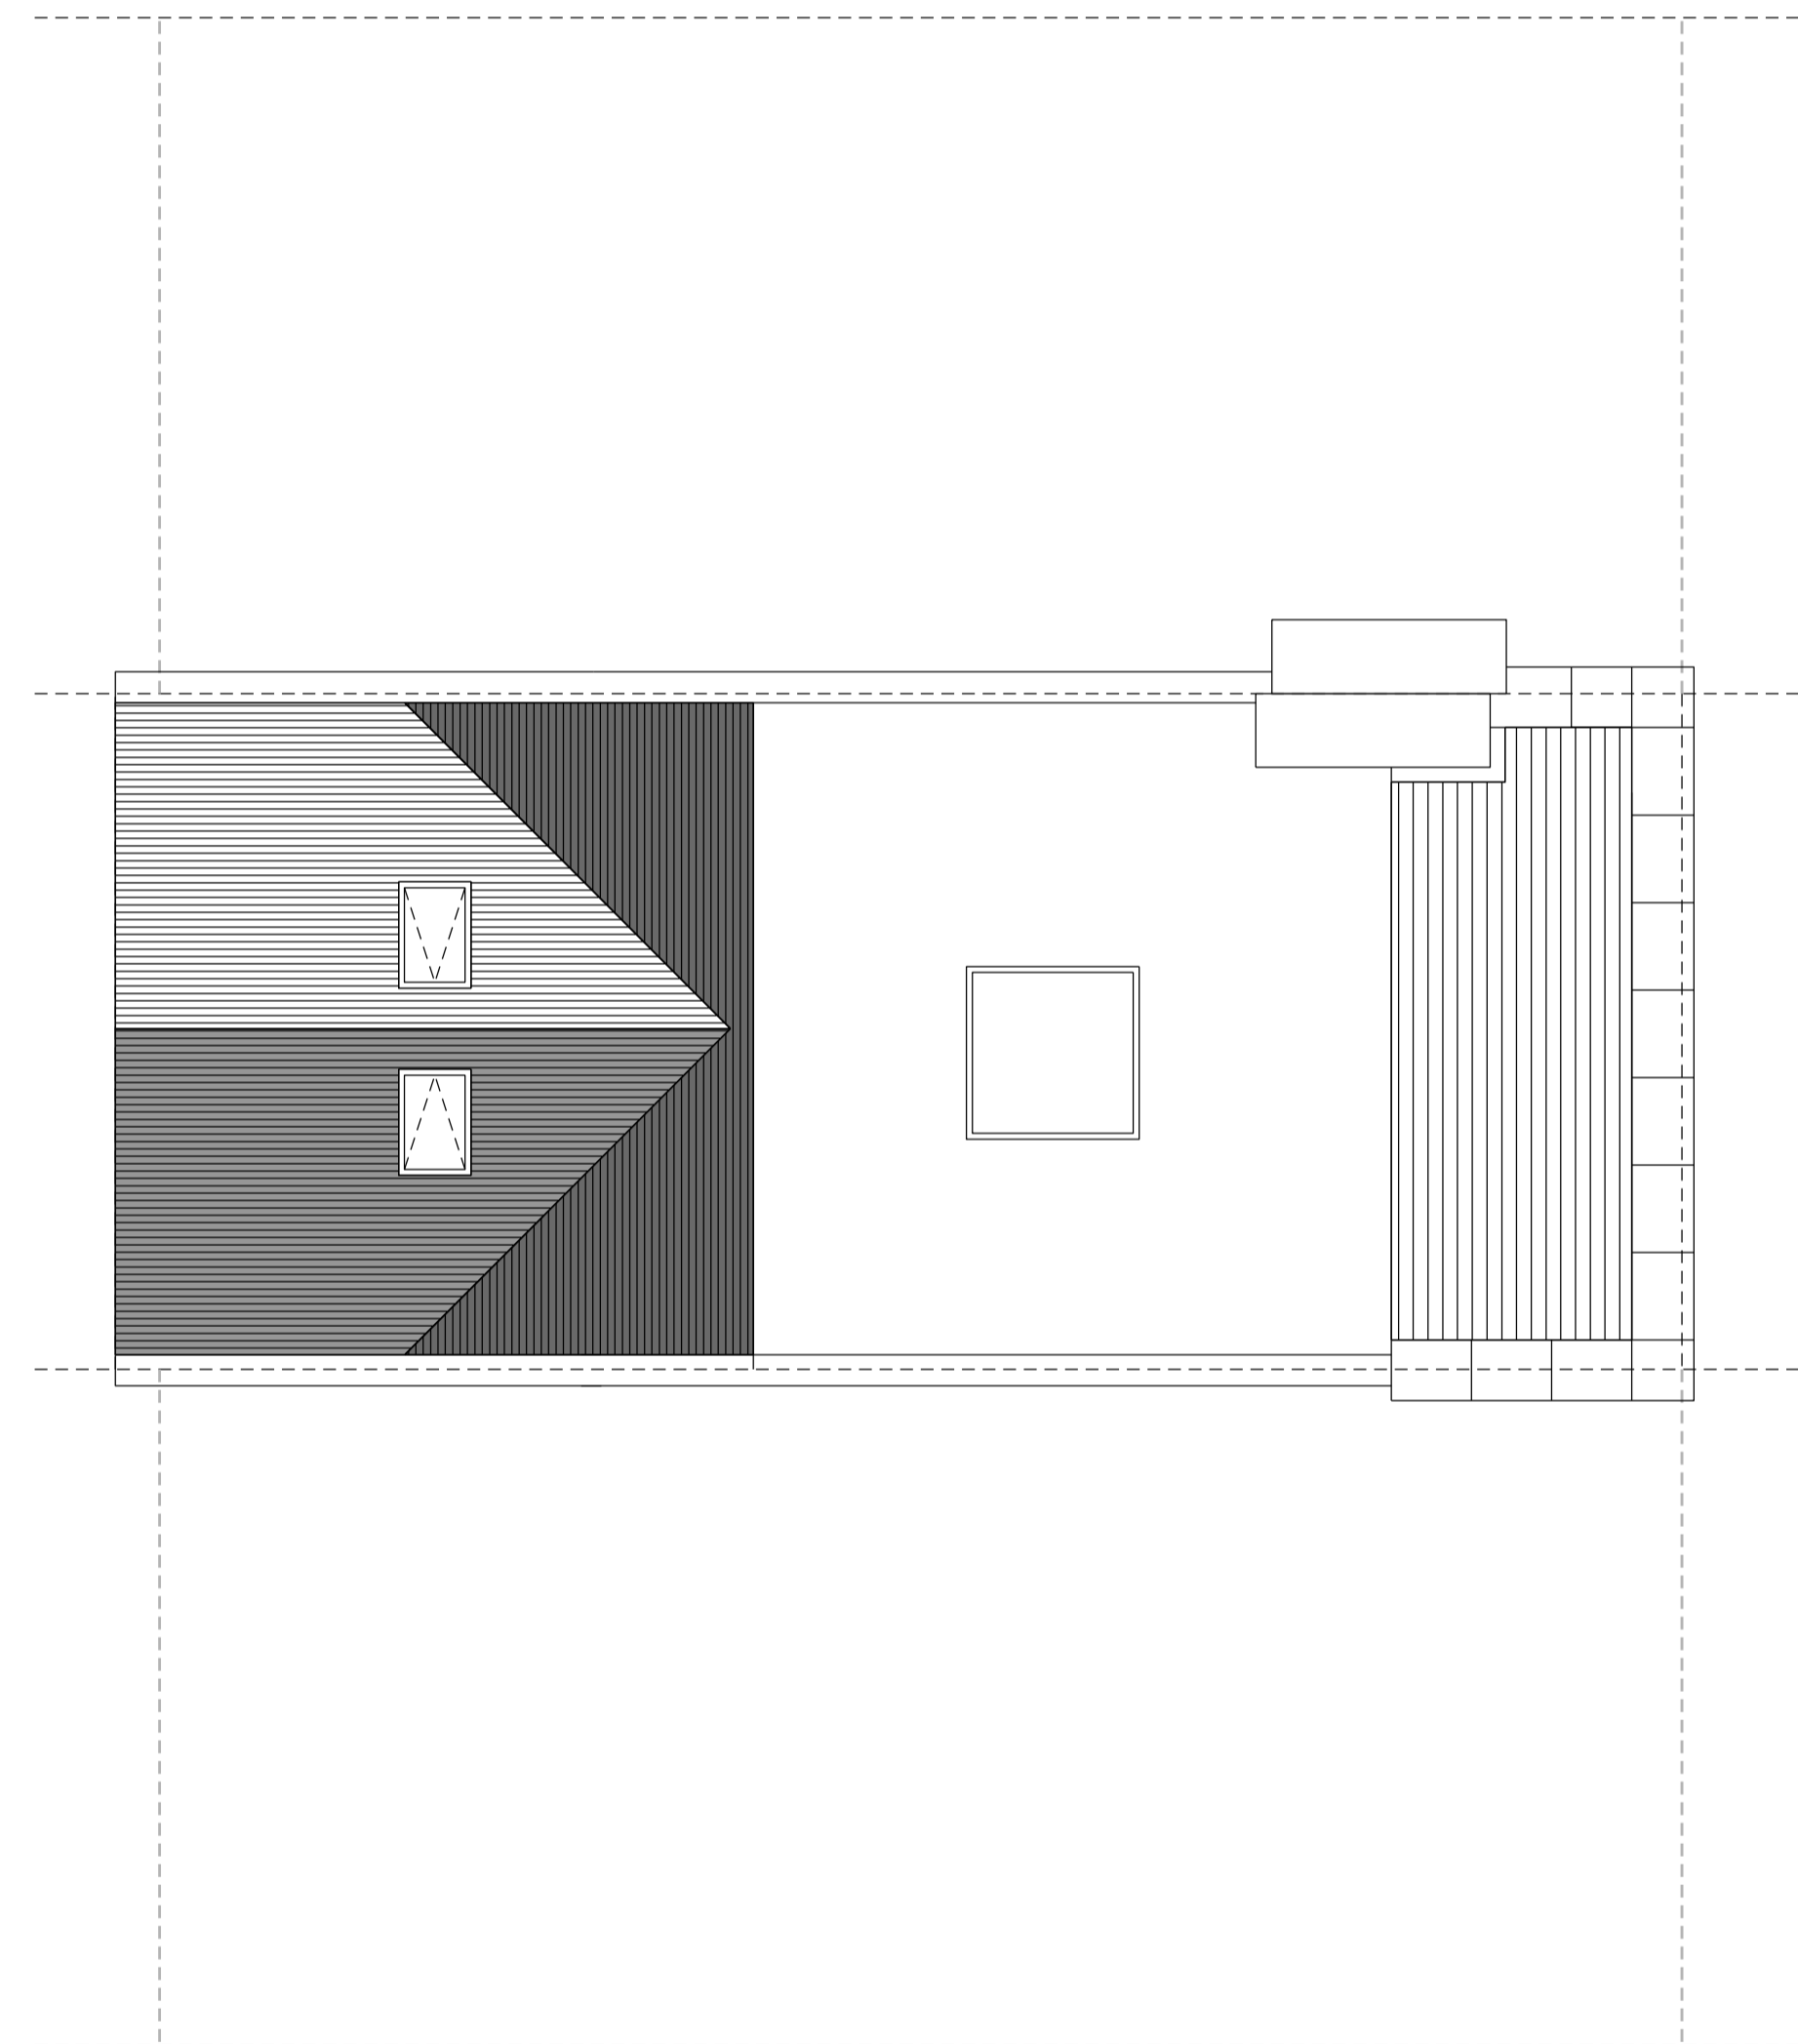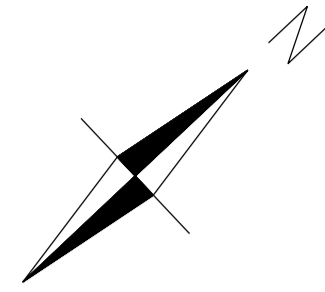

① EXISTING ROOF PLAN



Written dimensions to be taken in preference to scaled dimensions. The Contractor is responsible for checking all dimensions before work starts.

All work is to be carried out to the requirements, and to the satisfaction of the Local Authority. These drawings are for planning purposes only.

Any discrepancies to be brought to the attention of 4D Planning Consultants immediately.

| Rev | Date | Description | by | chk |
|-----|------|-------------|----|-----|
| | | | | |
| | | | | |
| | | | | |





4D PLANNINGTM
www.GetMePlanning.com[®]

Client
Andrew Jennings

Project
**Flat 3, 190 Drury Lane
London WC2B 5QD**

Title
Existing Roof Plan

| | | |
|-------------|---------------|----------|
| Date | November 2015 | F |
| Scale: | 1:100 @ A3 | |
| Drawing No. | A-0R-00 | Rev |

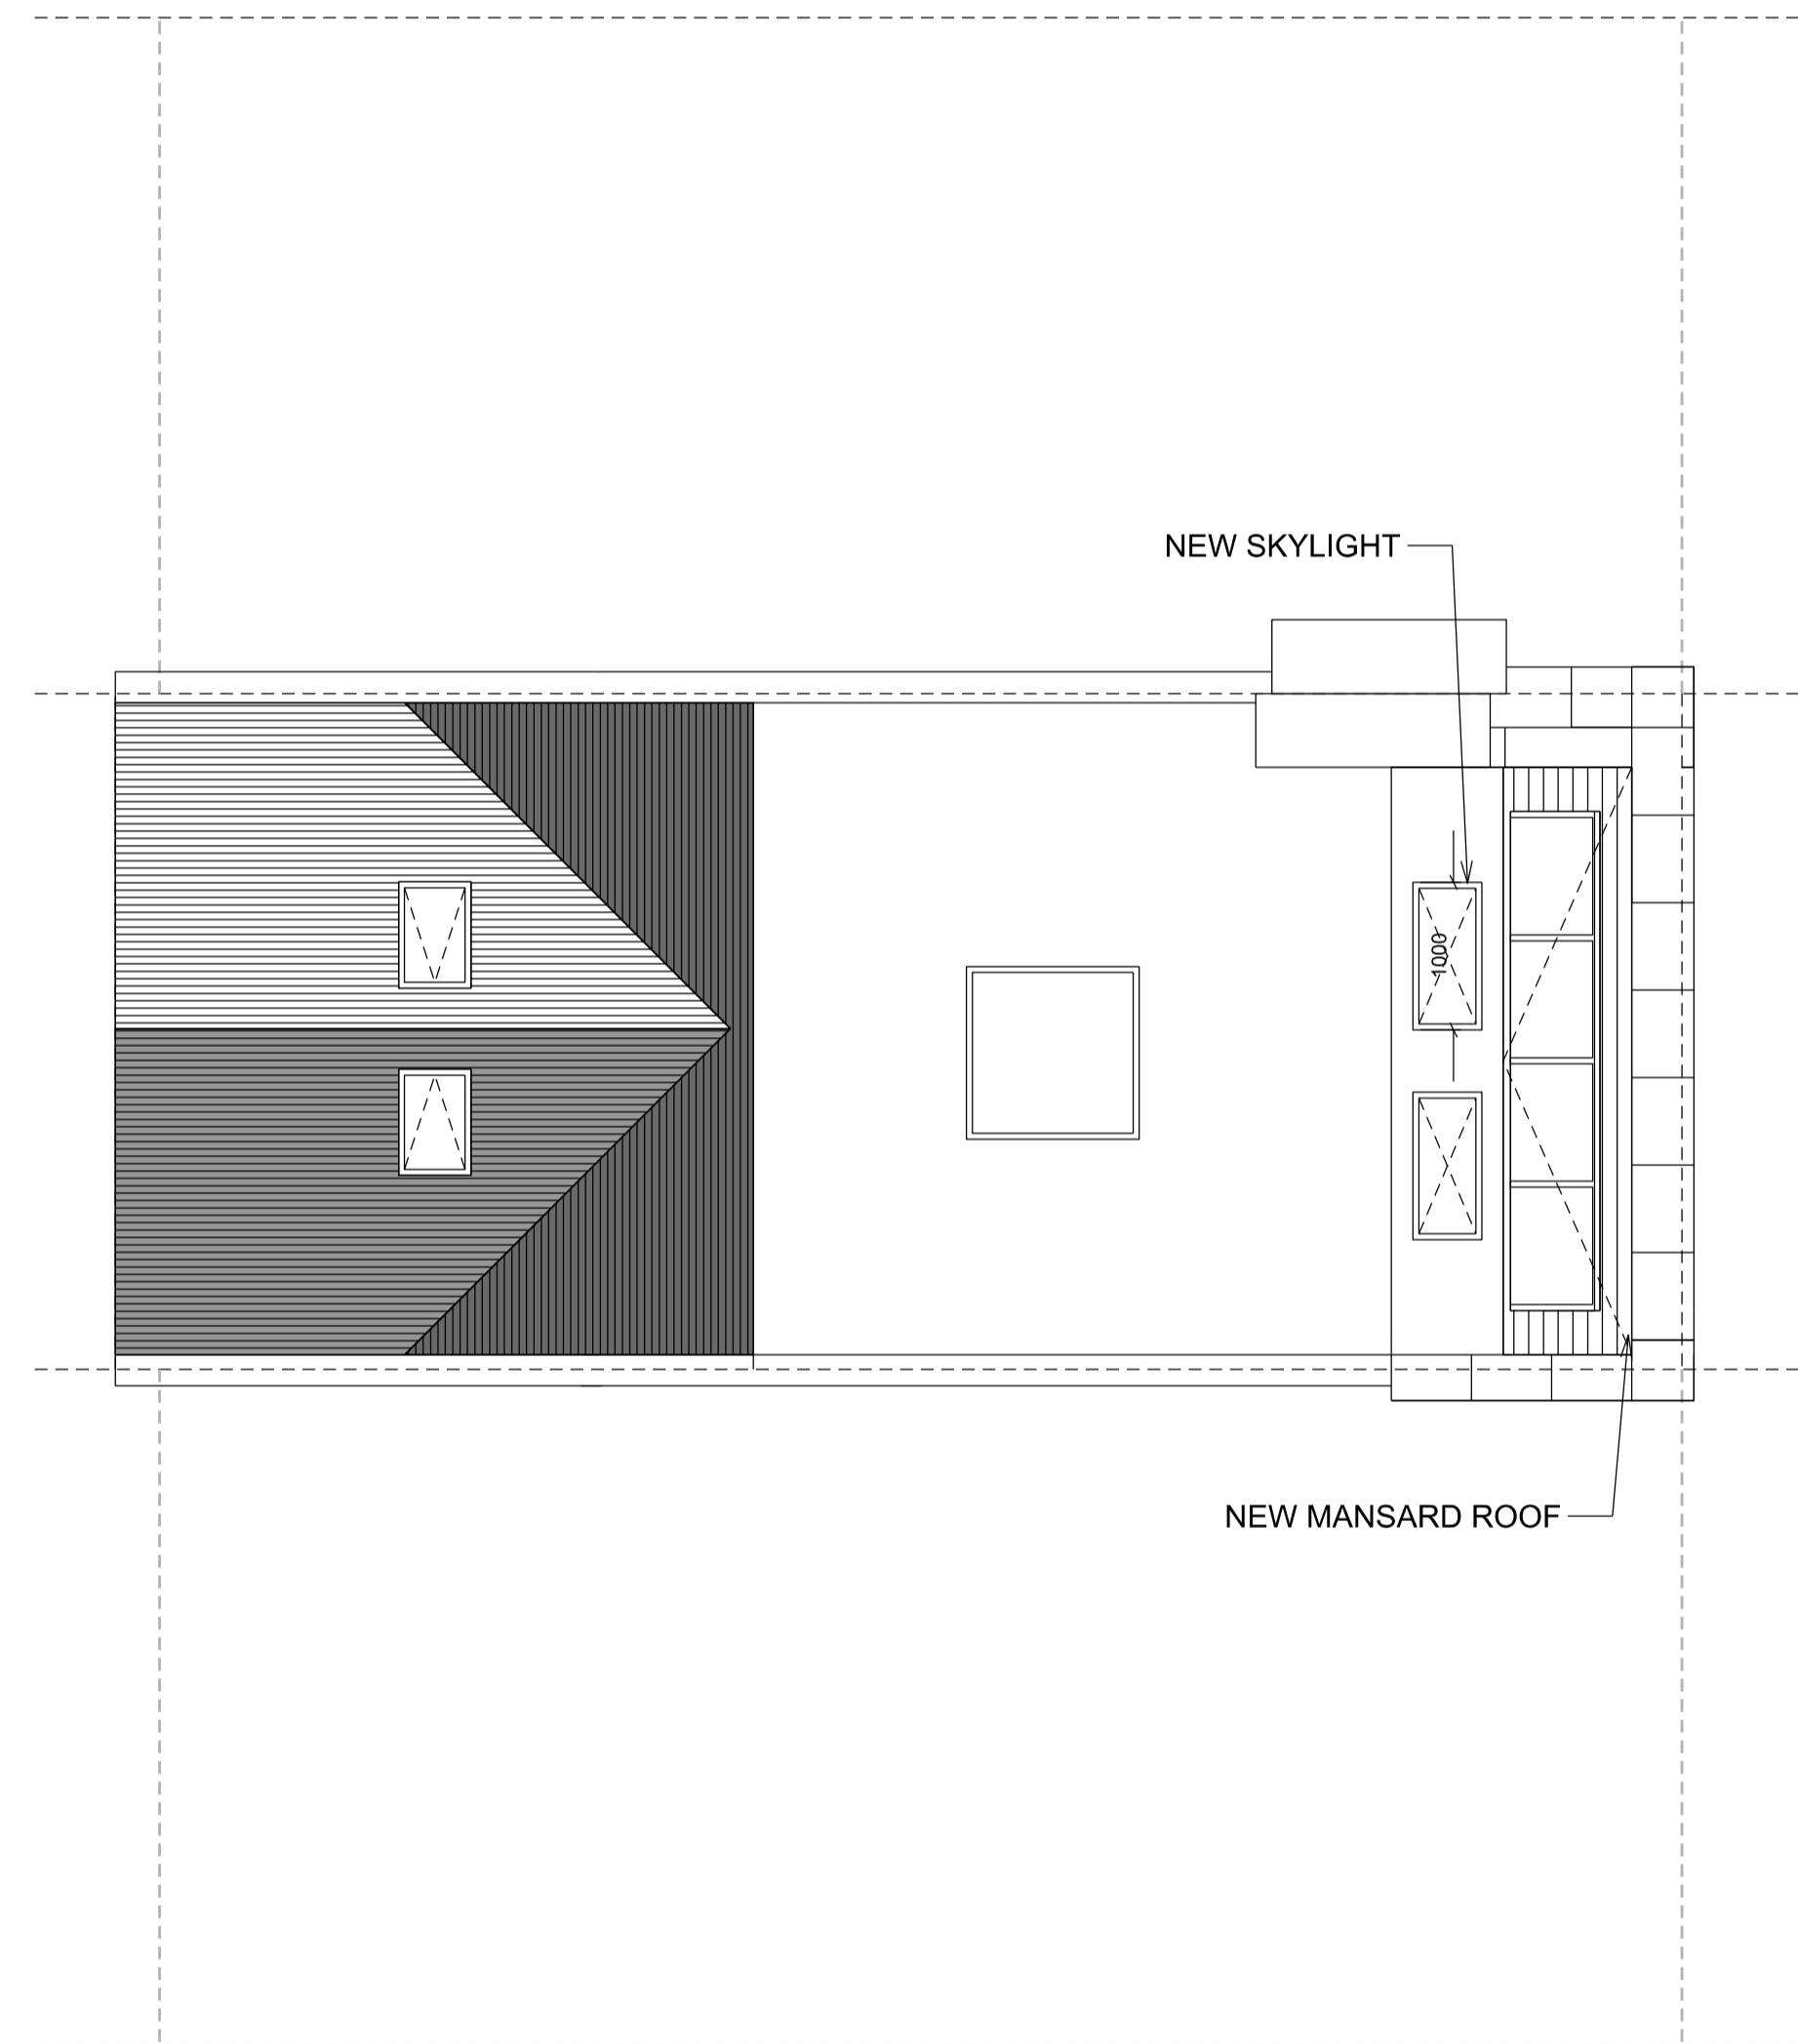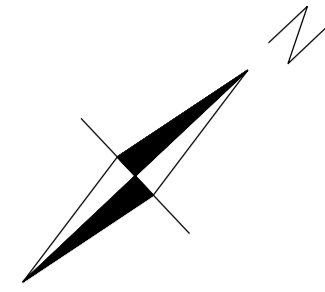

① ROOF PLAN PROPOSAL



Written dimensions to be taken in preference to scaled dimensions. The Contractor is responsible for checking all dimensions before work starts.

All work is to be carried out to the requirements, and to the satisfaction of the Local Authority. These drawings are for planning purposes only.

Any discrepancies to be brought to the attention of 4D Planning Consultants immediately.

| Rev | Date | Description | by | chk |
|-----|------|-------------|----|-----|
| | | | | |
| | | | | |




4D PLANNINGTM
www.GetMePlanning.com[®]

Client
Andrew Jennings


Project
**Flat 3, 190 Drury Lane
London WC2B 5QD**

Title
Roof Plan Proposal


| | | |
|-------------|---------------|----------|
| Date | November 2015 | F |
| Scale: | 1:100 @ A3 | |
| Drawing No. | A-0R-01 | Rev |

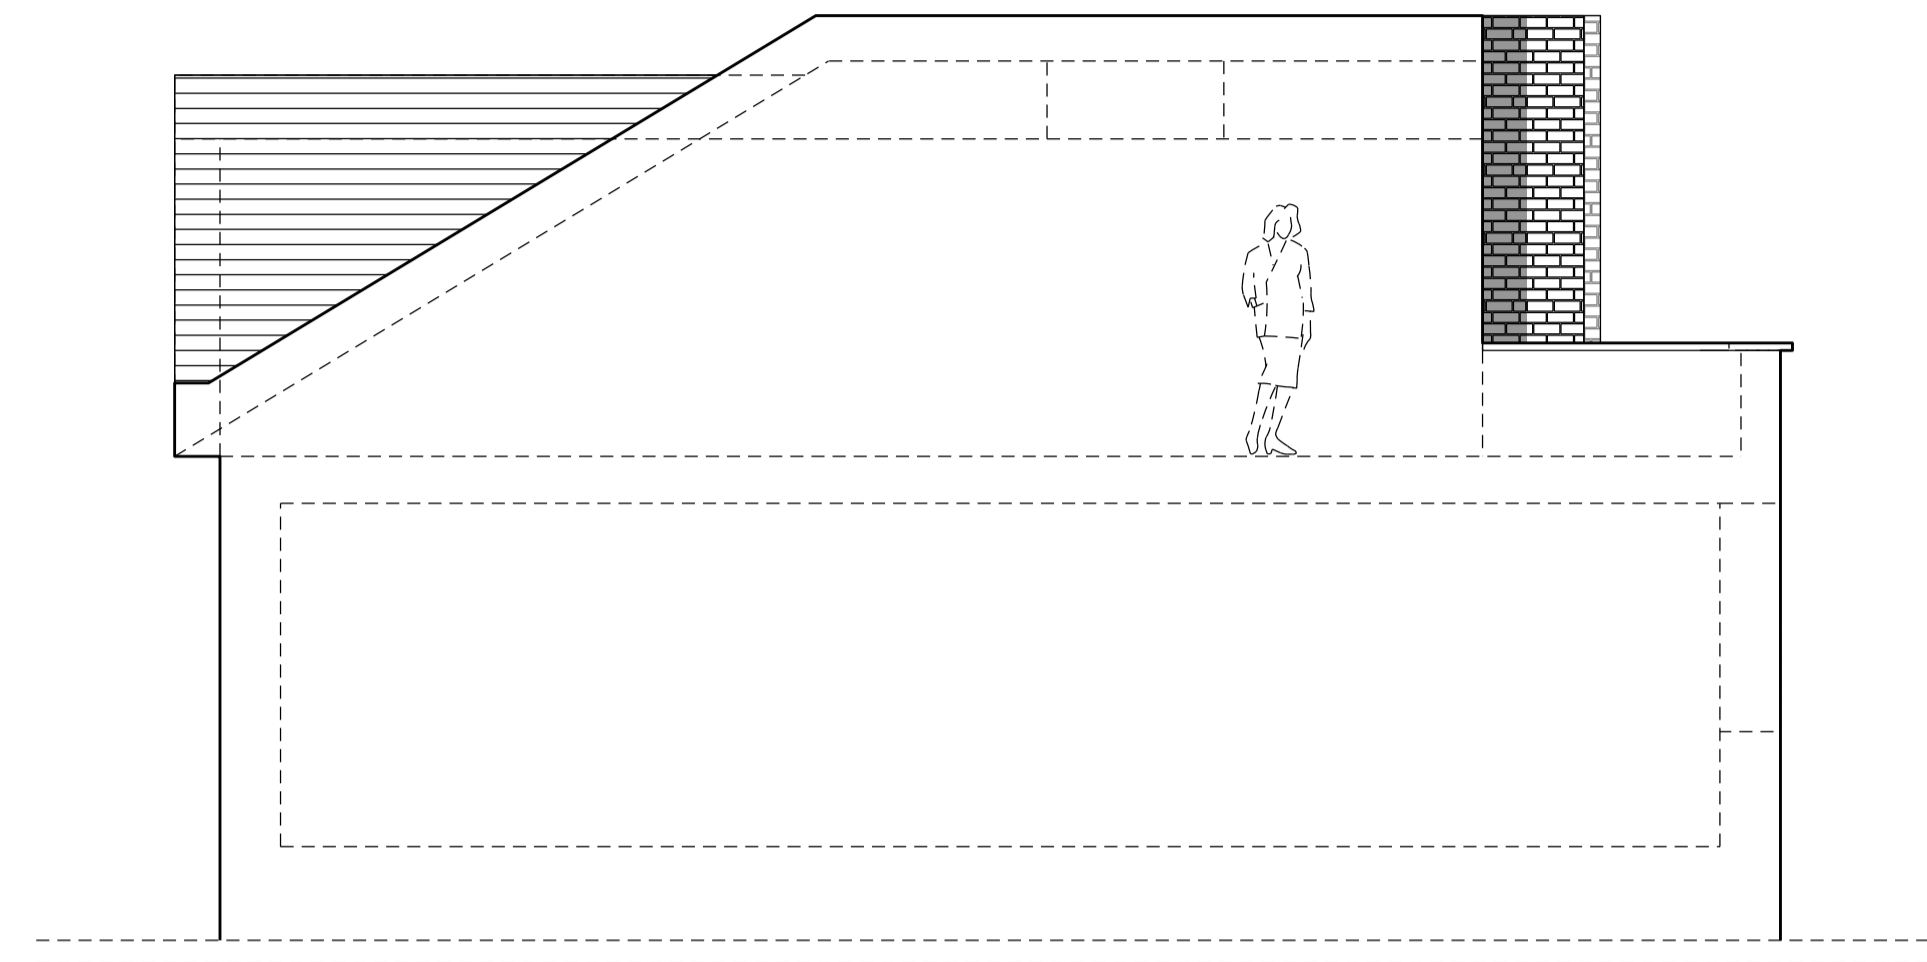

① EXISTING SIDE ELEVATION

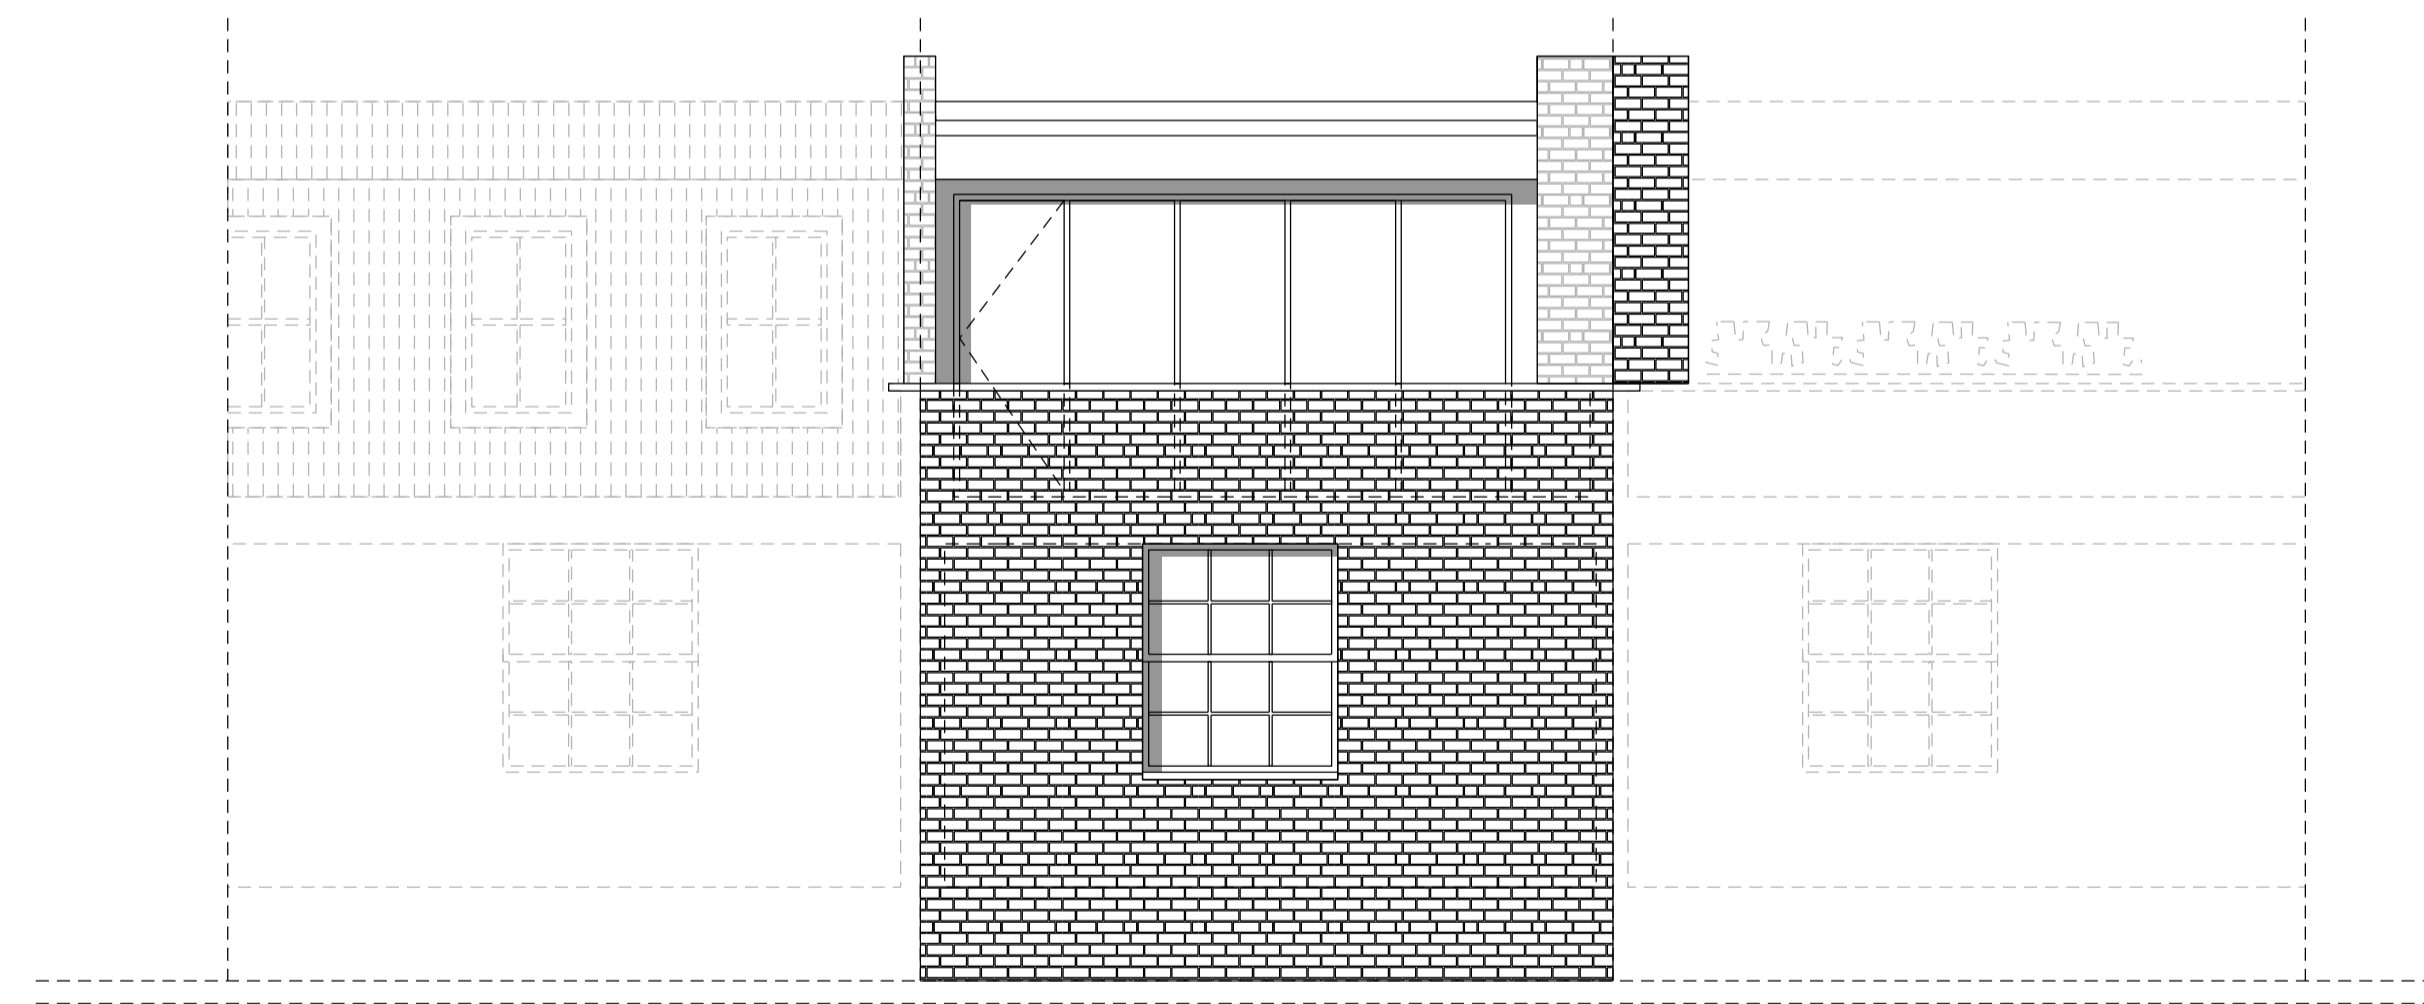

② EXISTING REAR ELEVATION

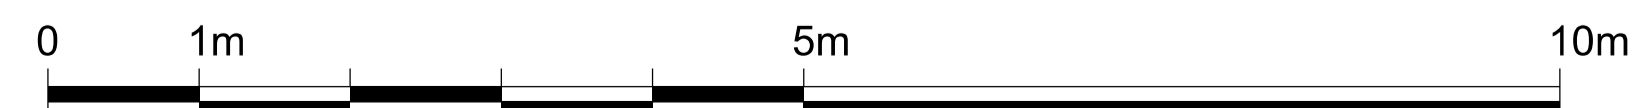

Written dimensions to be taken in preference to scaled dimensions. The Contractor is responsible for checking all dimensions before work starts.

All work is to be carried out to the requirements, and to the satisfaction of the Local Authority. These drawings are for planning purposes only.

Any discrepancies to be brought to the attention of 4D Planning Consultants immediately.

| Rev | Date | Description | by | chk |
|-----|------|-------------|----|-----|
| | | | | |
| | | | | |
| | | | | |




4D PLANNINGTM
www.GetMePlanning.com[®]

Client
Andrew Jennings


Project
**Flat 3, 190 Drury Lane
London WC2B 5QD**

Title
**Existing Rear /
Side Elevations**

| | | |
|-------------|---------------|----------|
| Date | November 2015 | F |
| Scale: | 1:100 @ A3 | |
| Drawing No. | A-76-00 | Rev |

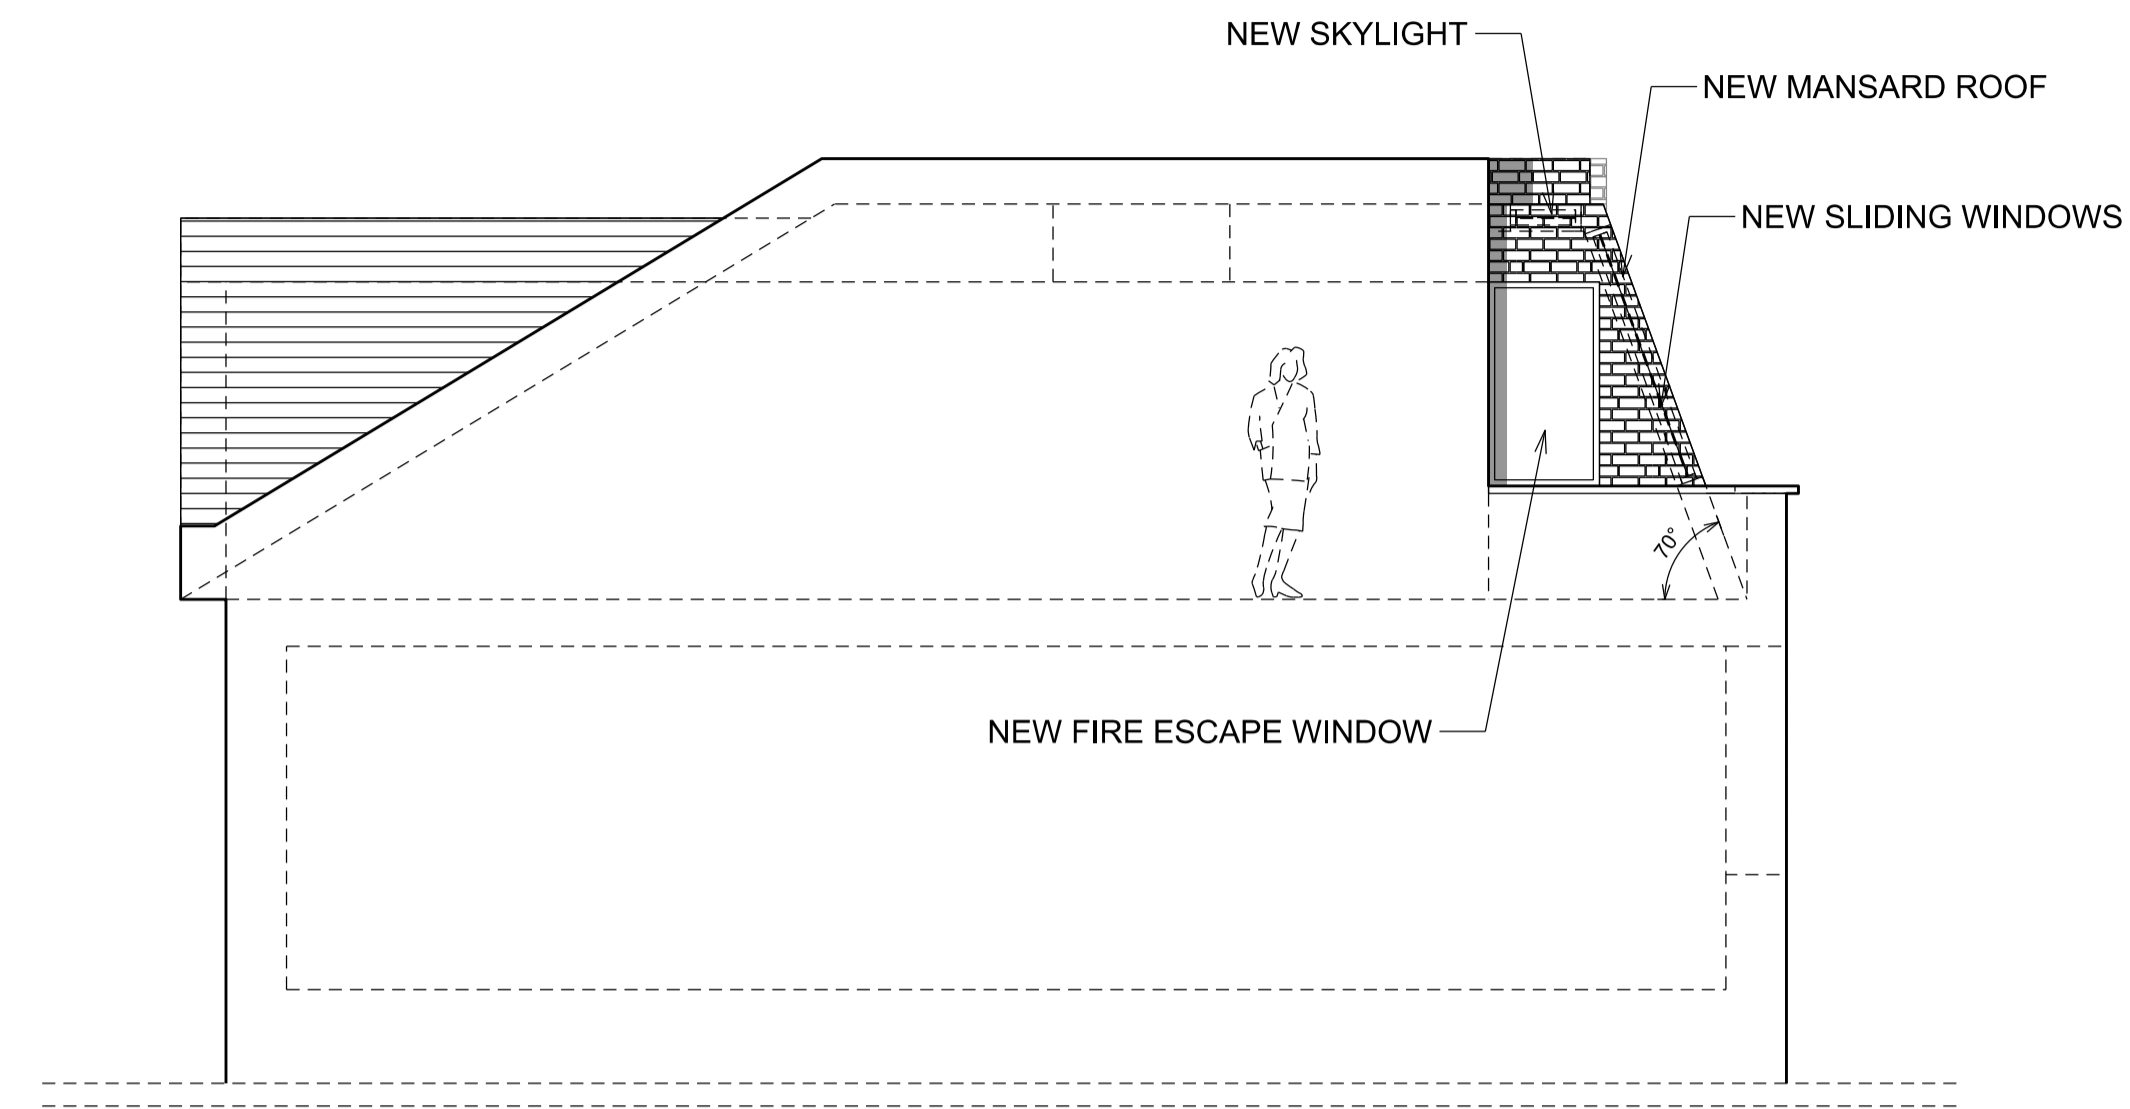

① SIDE ELEVATION PROPOSAL

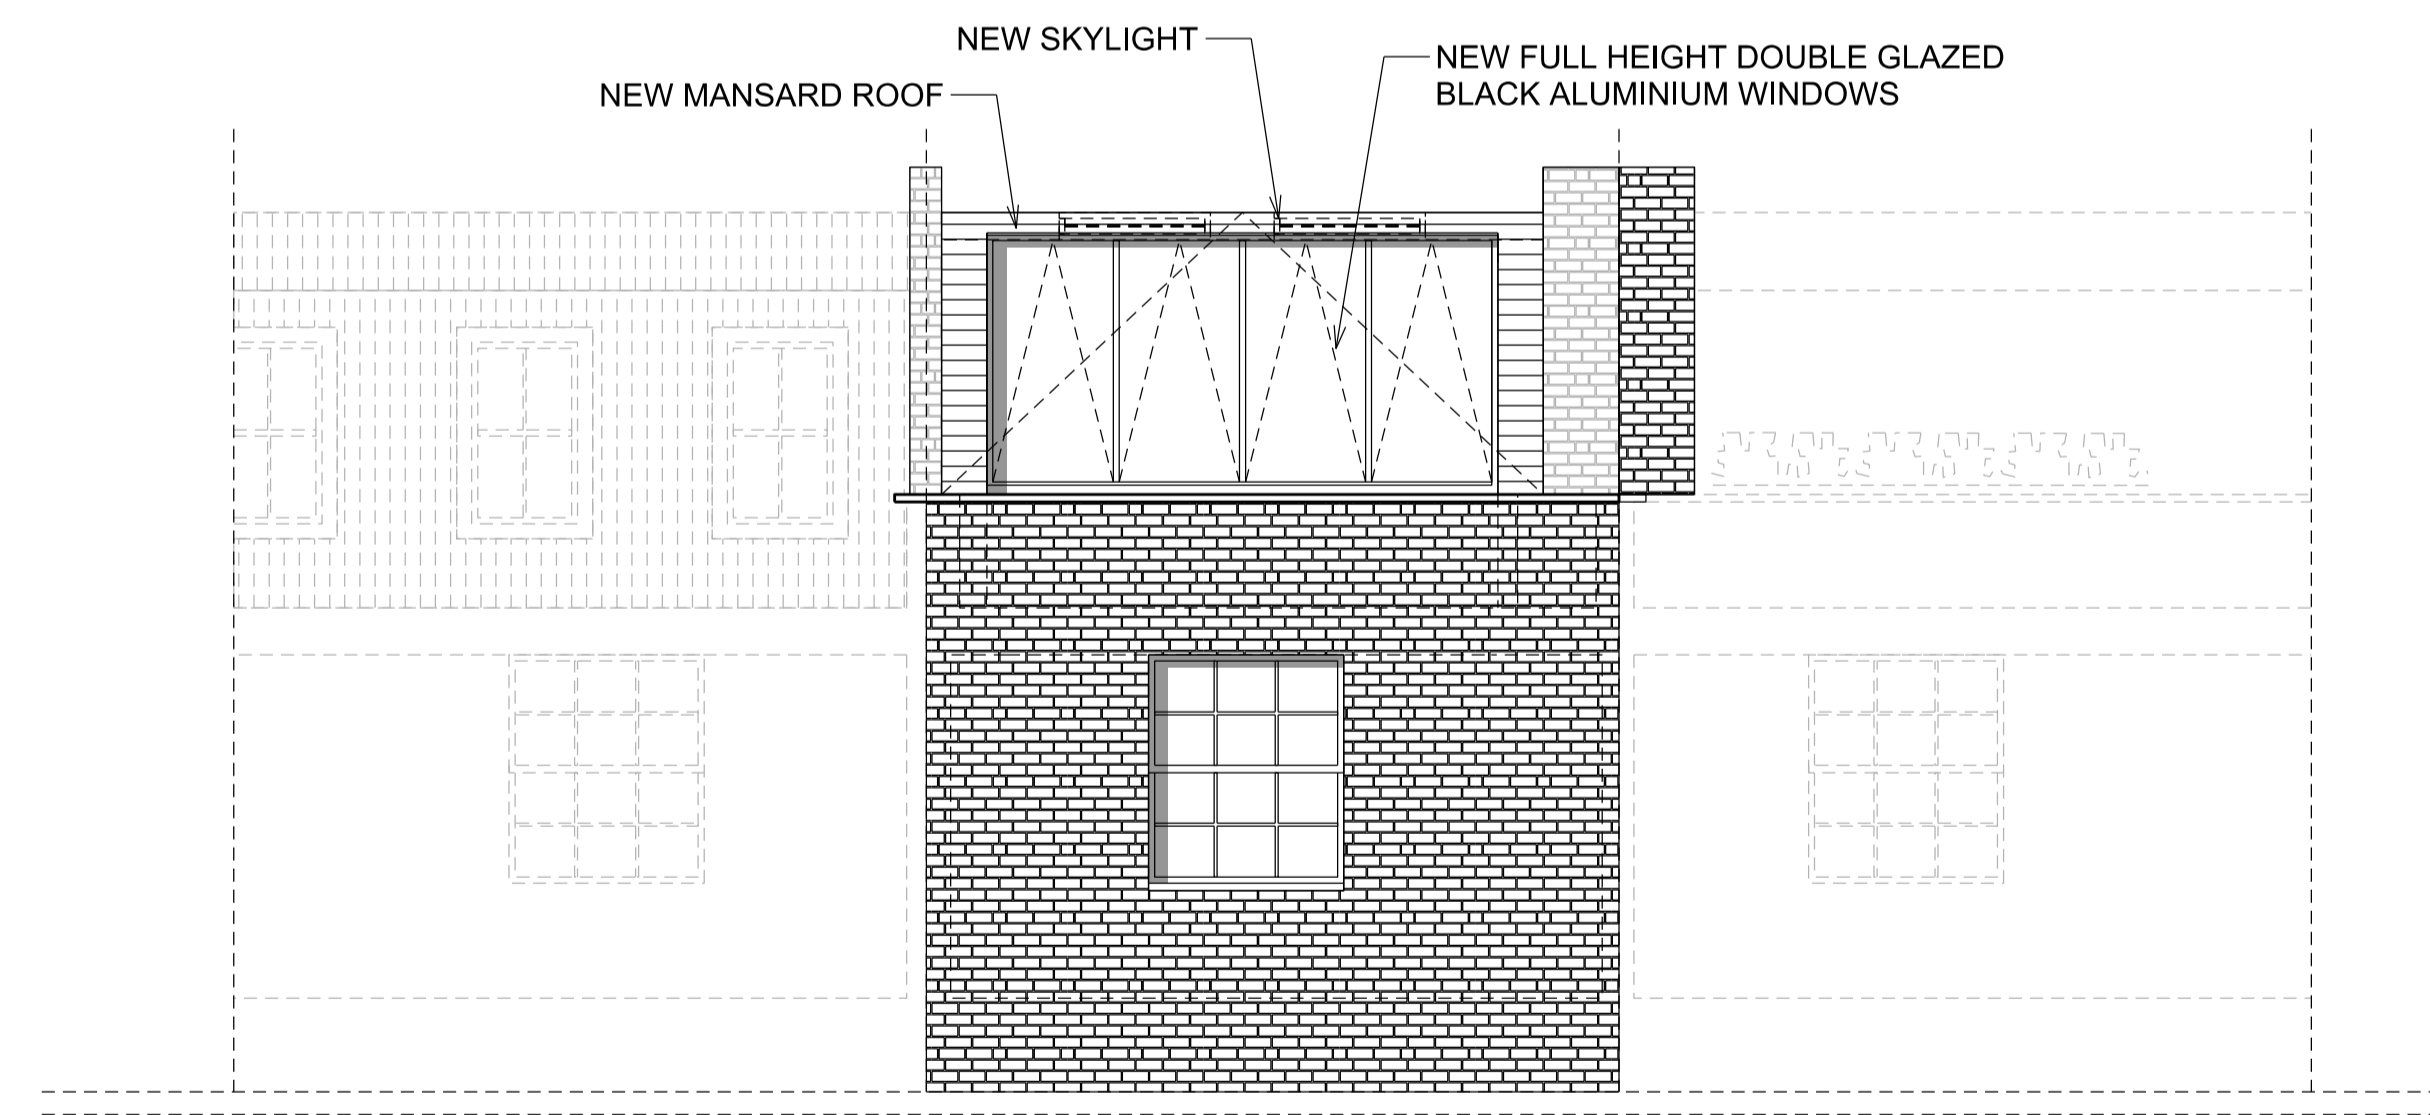

② REAR ELEVATION PROPOSAL



Written dimensions to be taken in preference to scaled dimensions. The Contractor is responsible for checking all dimensions before work starts.

All work is to be carried out to the requirements, and to the satisfaction of the Local Authority. These drawings are for planning purposes only.

Any discrepancies to be brought to the attention of 4D Planning Consultants immediately.

| Rev | Date | Description | by | chk |
|-----|------|-------------|----|-----|
| | | | | |
| | | | | |
| | | | | |



4D PLANNINGTM
www.GetMePlanning.com[®]

Client
Andrew Jennings

Project
**Flat 3, 190 Drury Lane
London WC2B 5QD**

Title
**Rear / Side Elevations
Proposal**

| | | |
|-------------|---------------|----------|
| Date | November 2015 | F |
| Scale: | 1:100 @ A3 | |
| Drawing No. | A-76-01 | |

Rev