
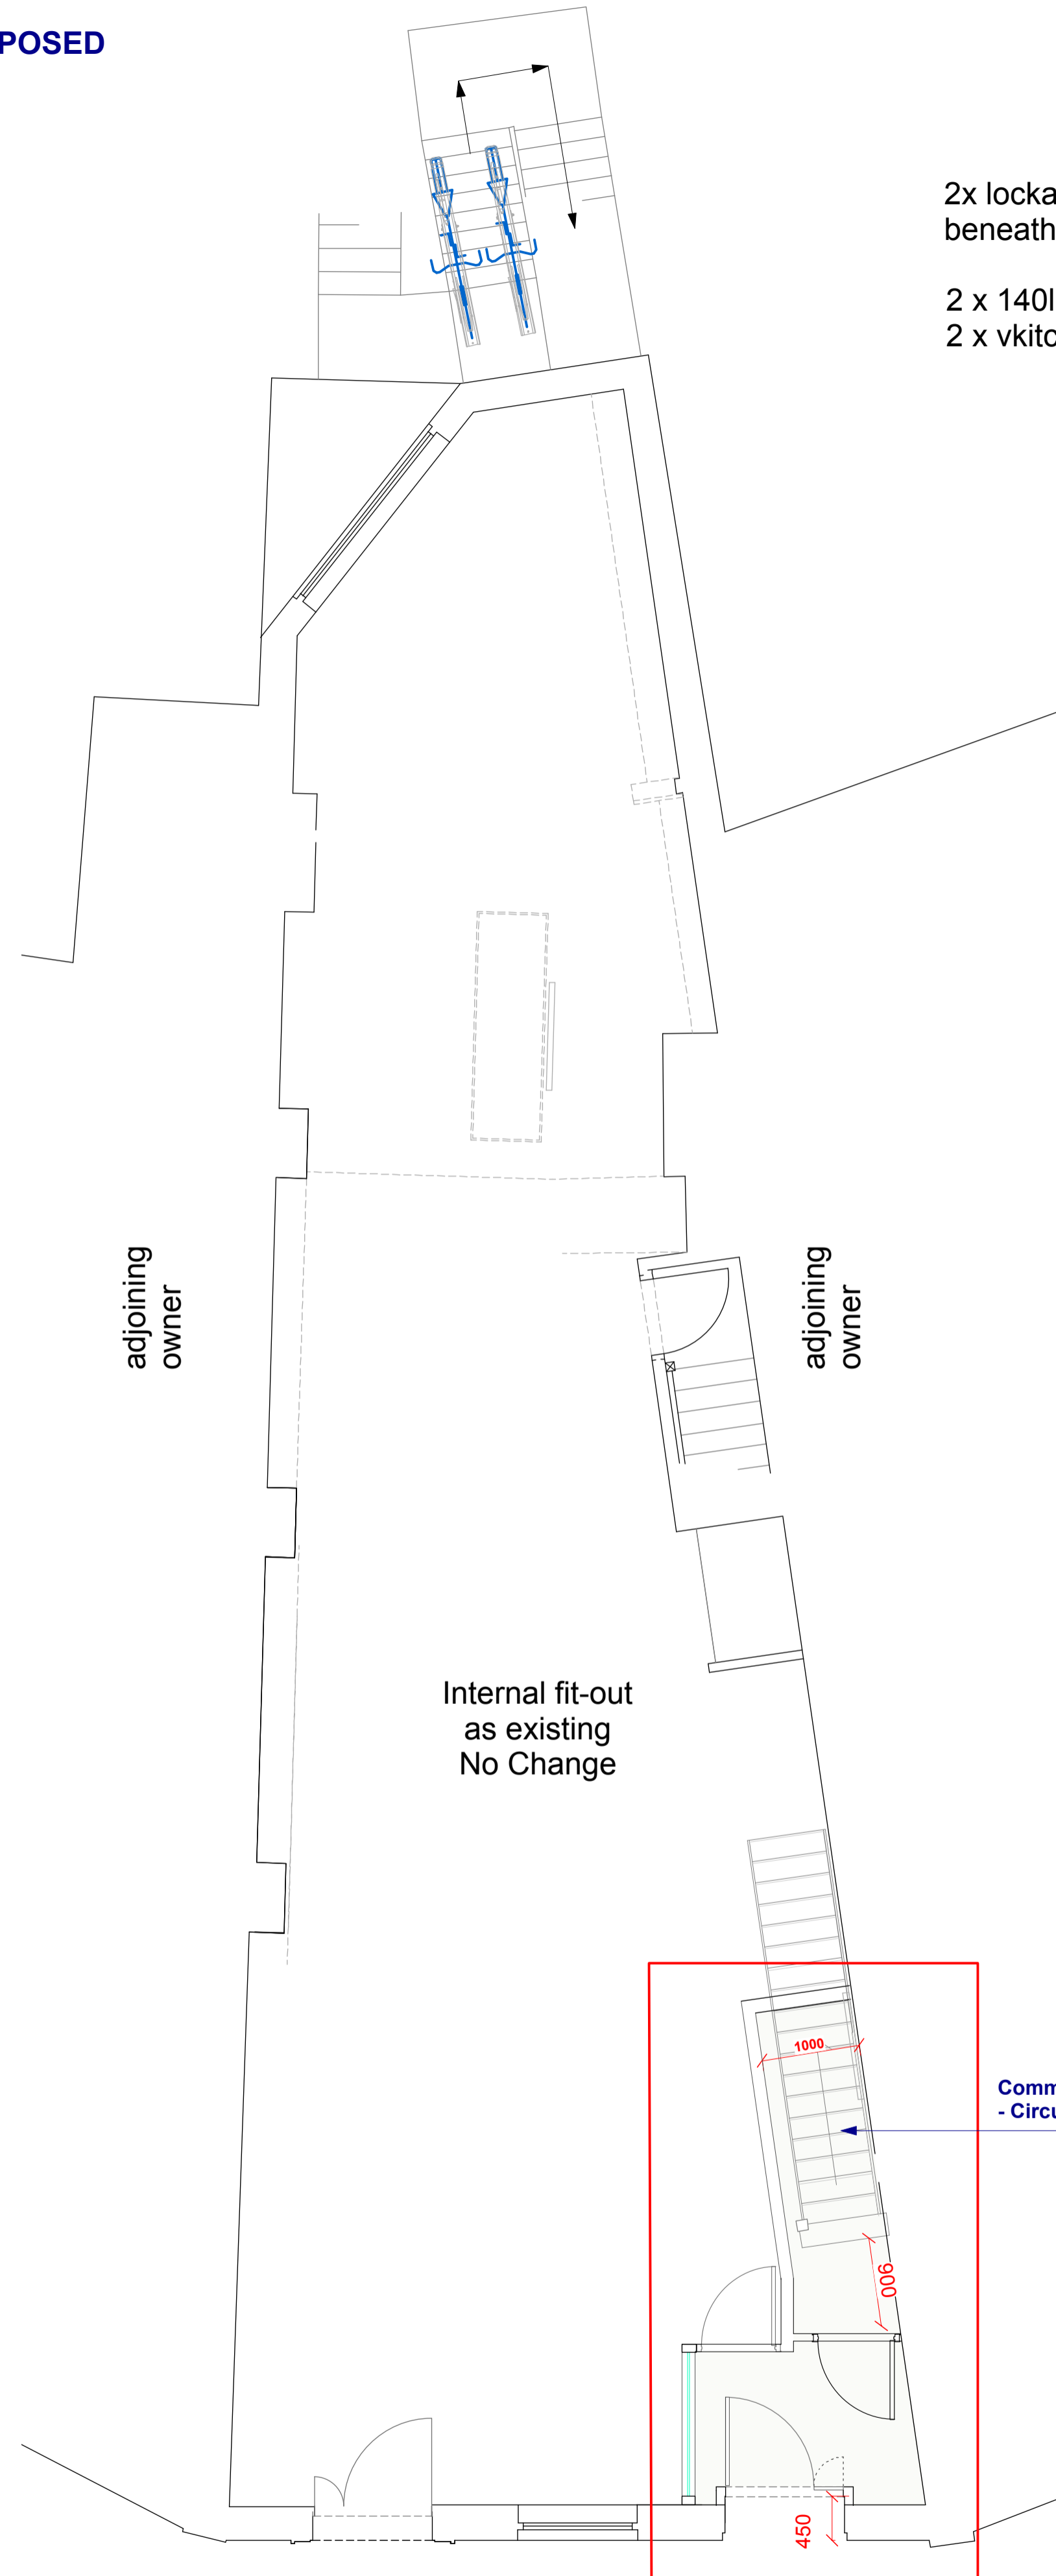


EXISTING


PROPOSED

NOTES
Do not scale from this drawing in either electronic or paper format. Use figure dimensions only and if in doubt ask

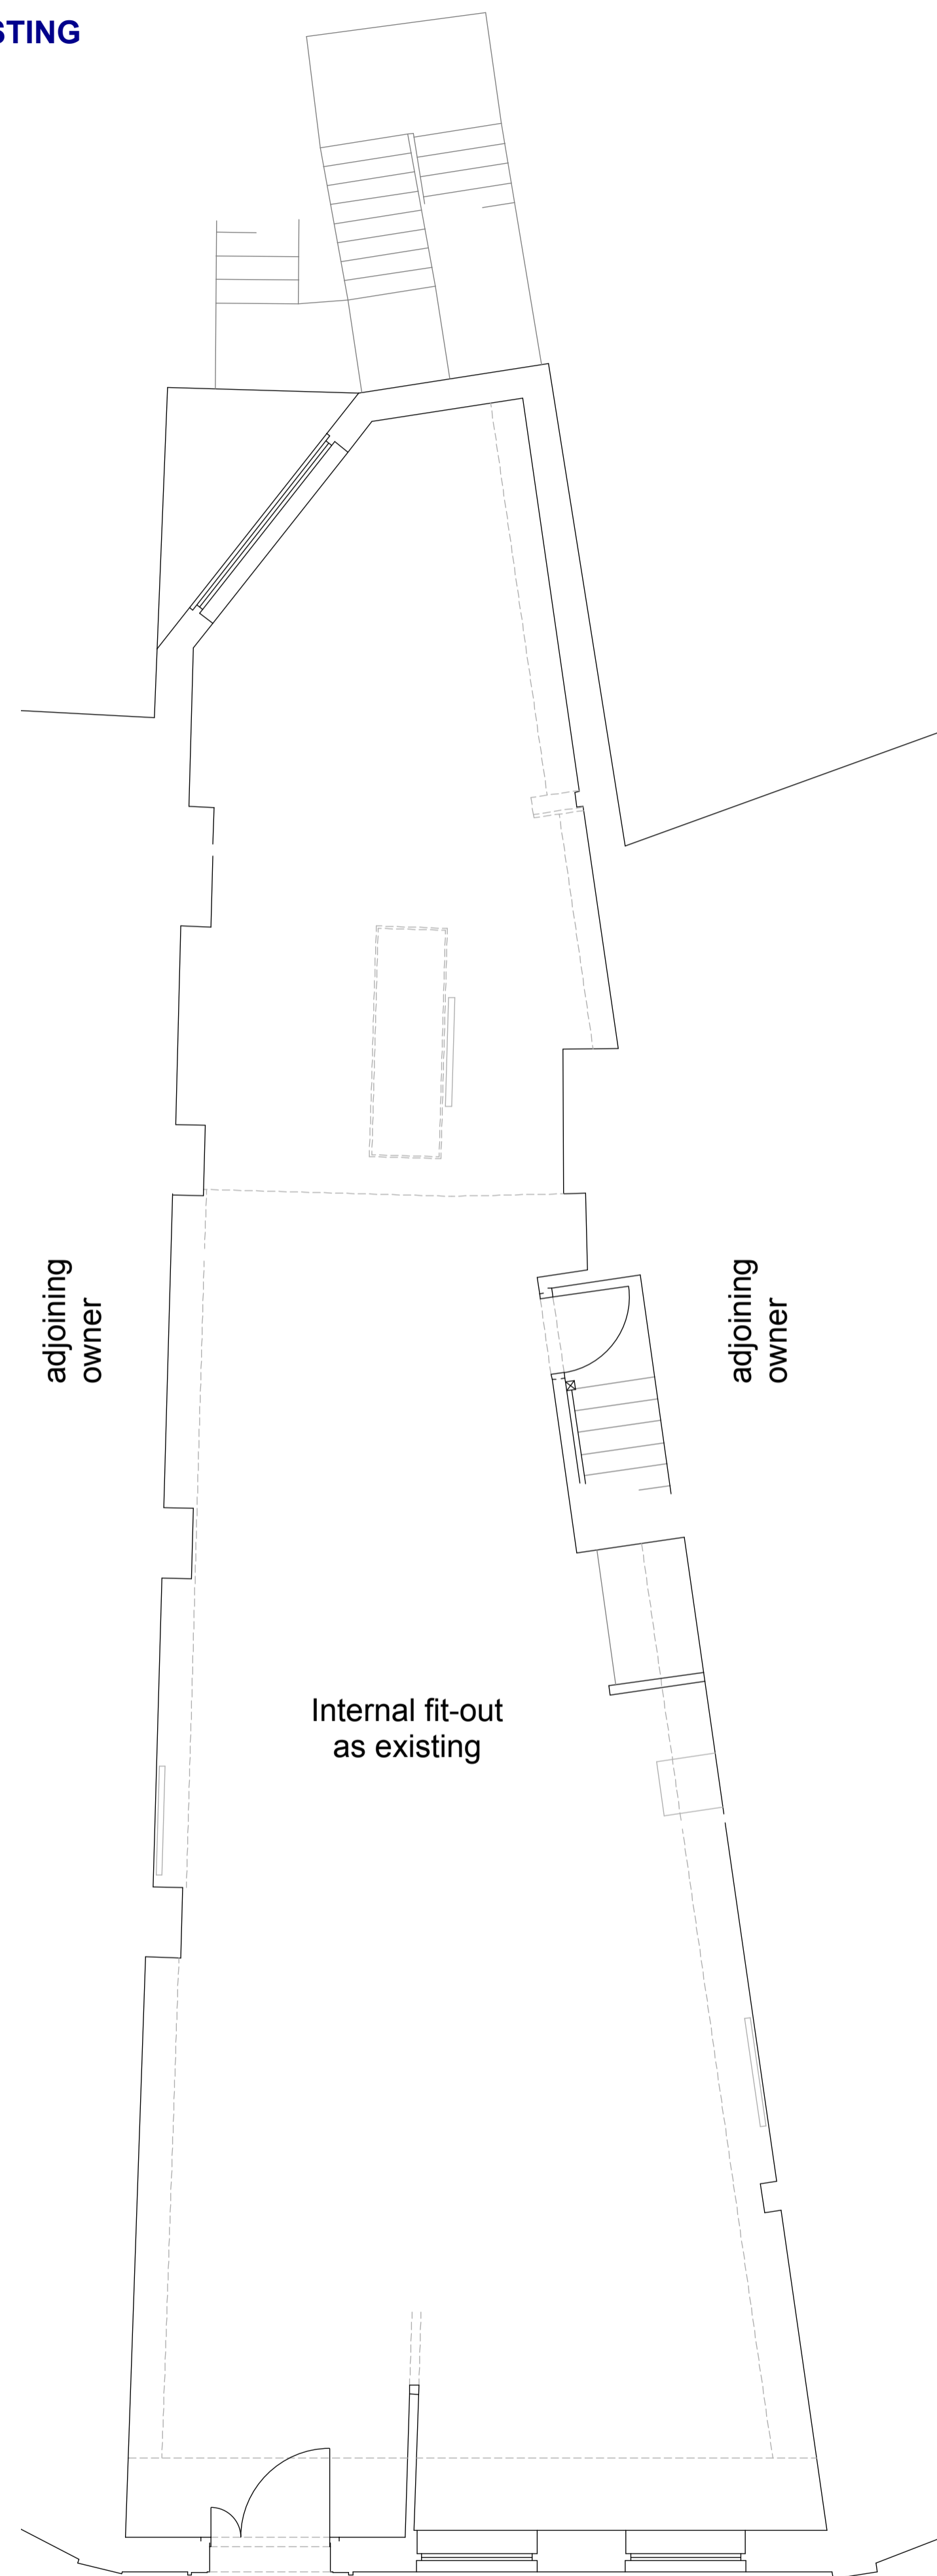


2x lockable cycle racks
beneath rear escape stair

2 x 140l wheelie bins
2 x vkitchen waste

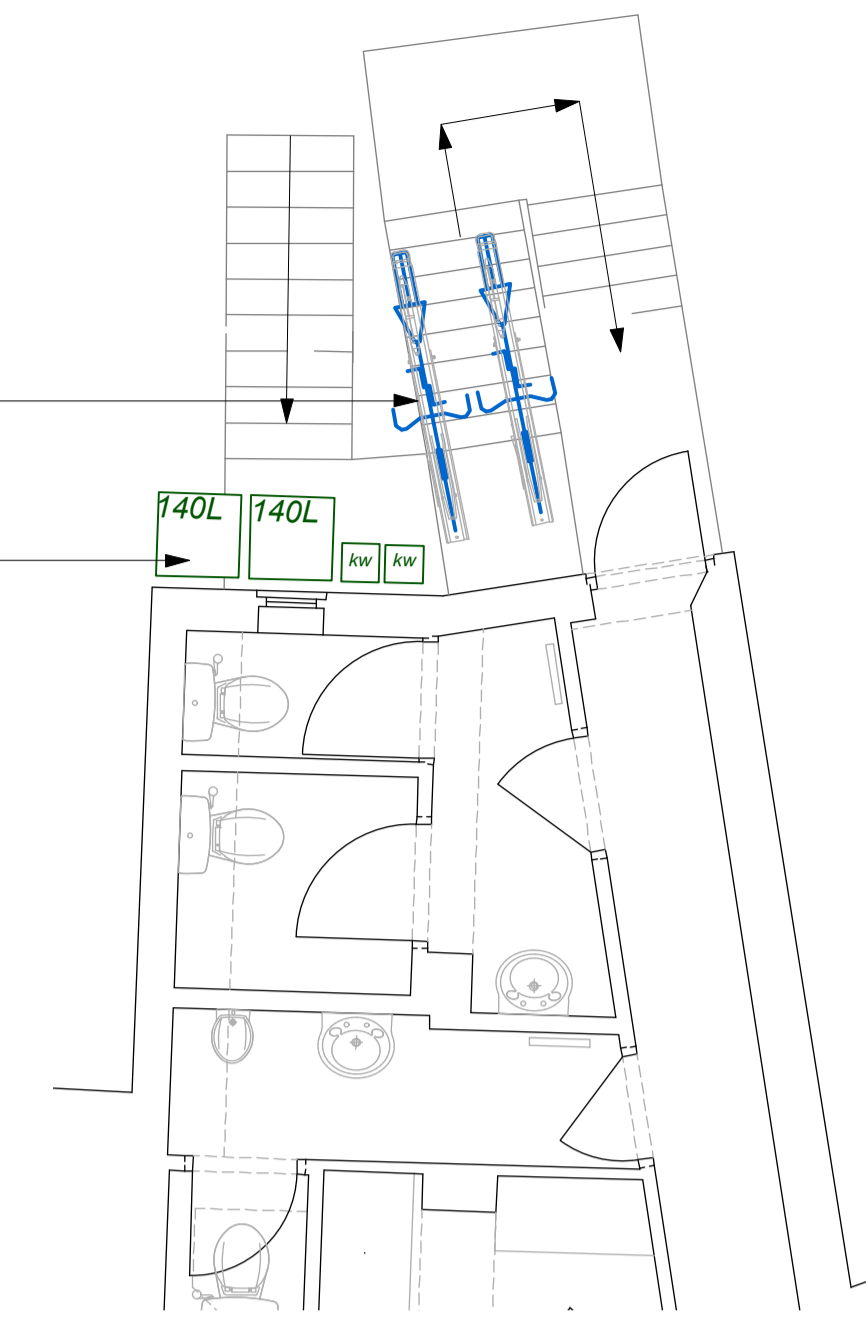


**Existing Basement Level
(No Change)**

External Refuse/ Cycle Storage Only

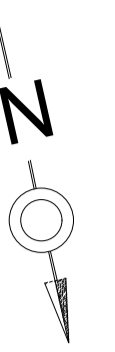

10 M Scale bar

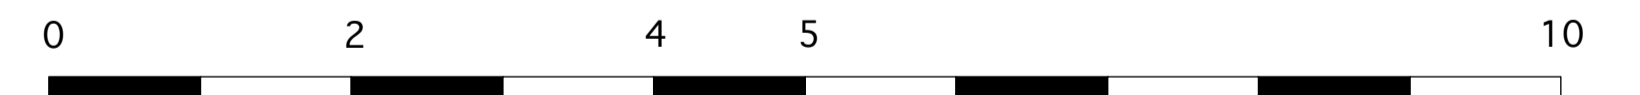

Existing Ground Floor

Solicitors office premises,
no change.

Proposed Ground Floor

Solicitors office premises,
no change.

Red= Area being altered

Job

340 West End Lane
For Manuel Swaden Ltd

Date MAR 16

Title

EXISTING+ PROPOSED GROUND FLOOR PLAN

Scale 1:50 @A1
1:100 @ A3

Dwg No.

0119/P/ 100A

Status

Planning Application

REV.A Mar 16. Post Pre-App response.
Amend entrance/ lobby



Ragozzino Architects

0207 100 3666/ 0845 123 3940

mail@ragozzinoarchitects.com