



**EXISTING**

**PROPOSED**


**NOTES**  
Do not scale from this drawing in either electronic or paper format. Use figure dimensions only and if in doubt ask

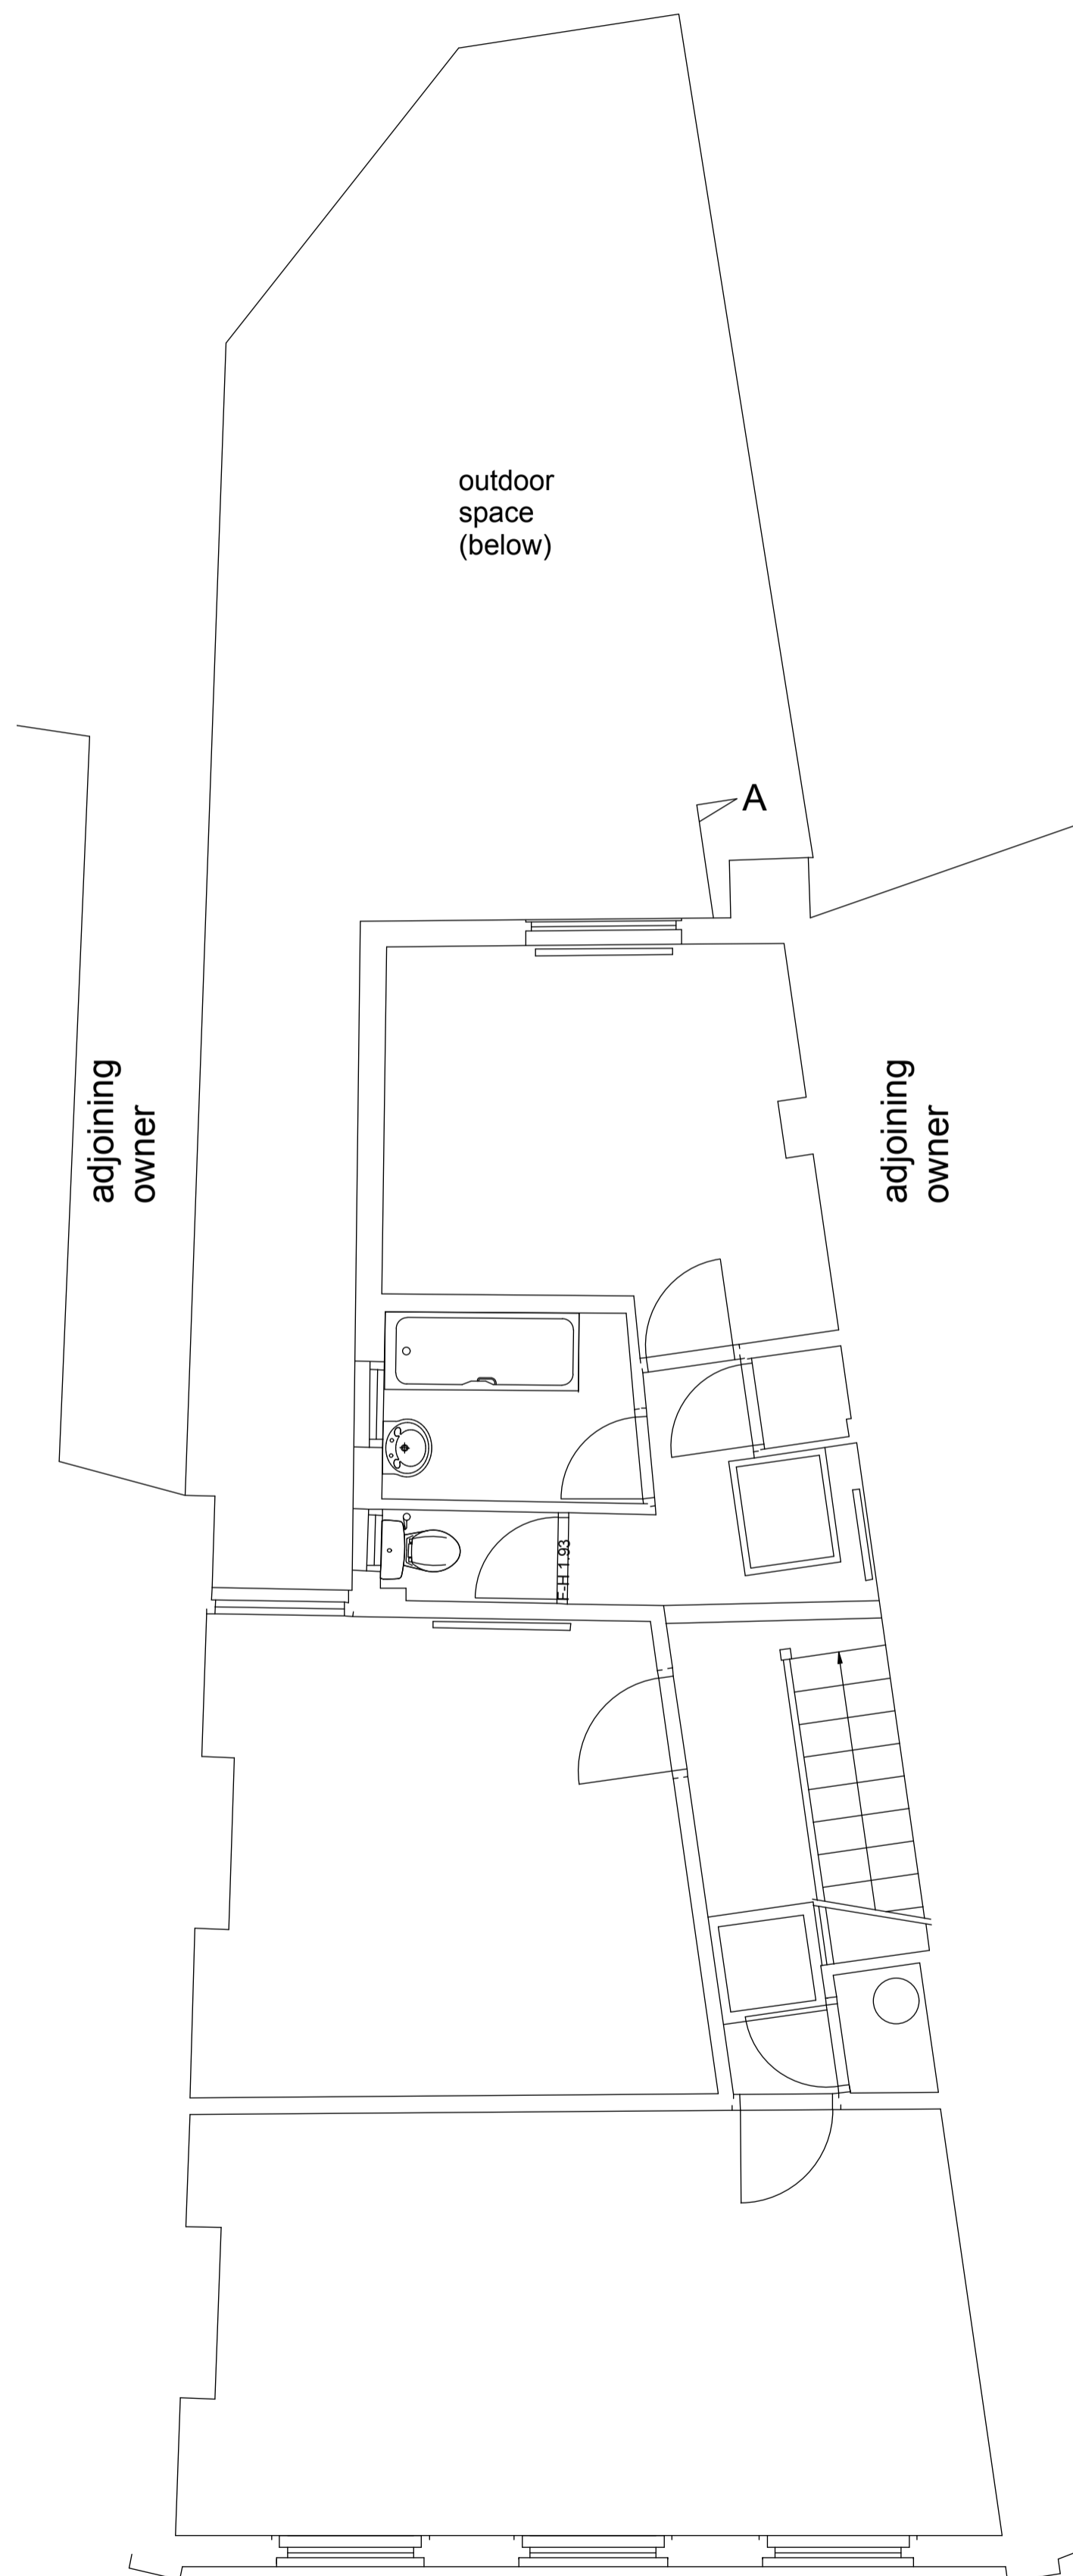


**Existing Second Floor**

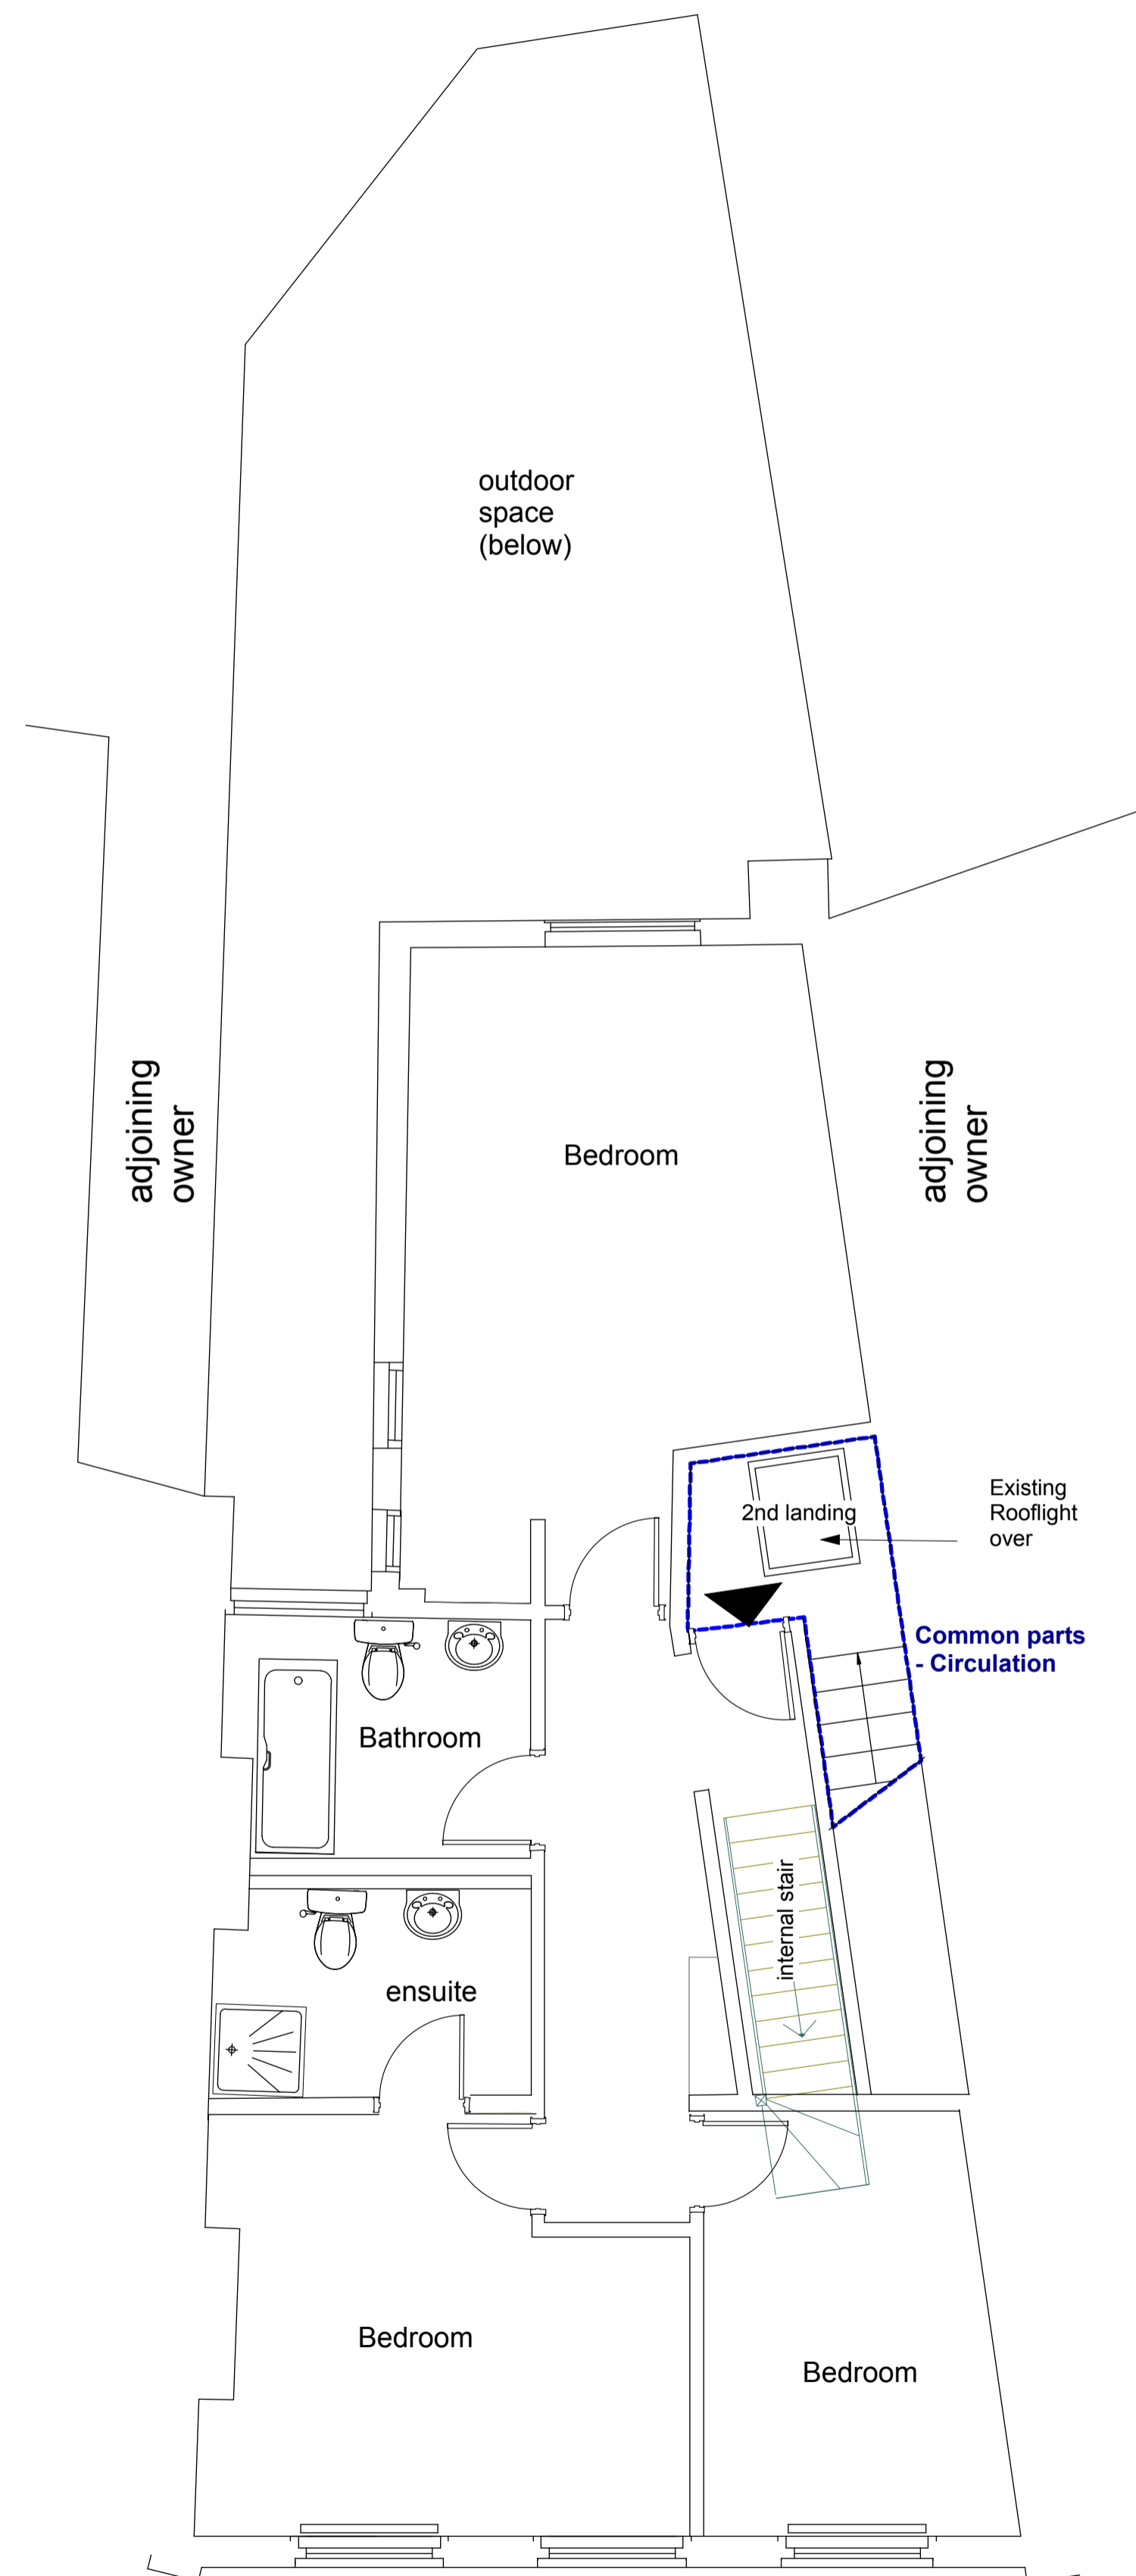

**Proposed Second Floor**  
3 bedroom flat  
85 m2

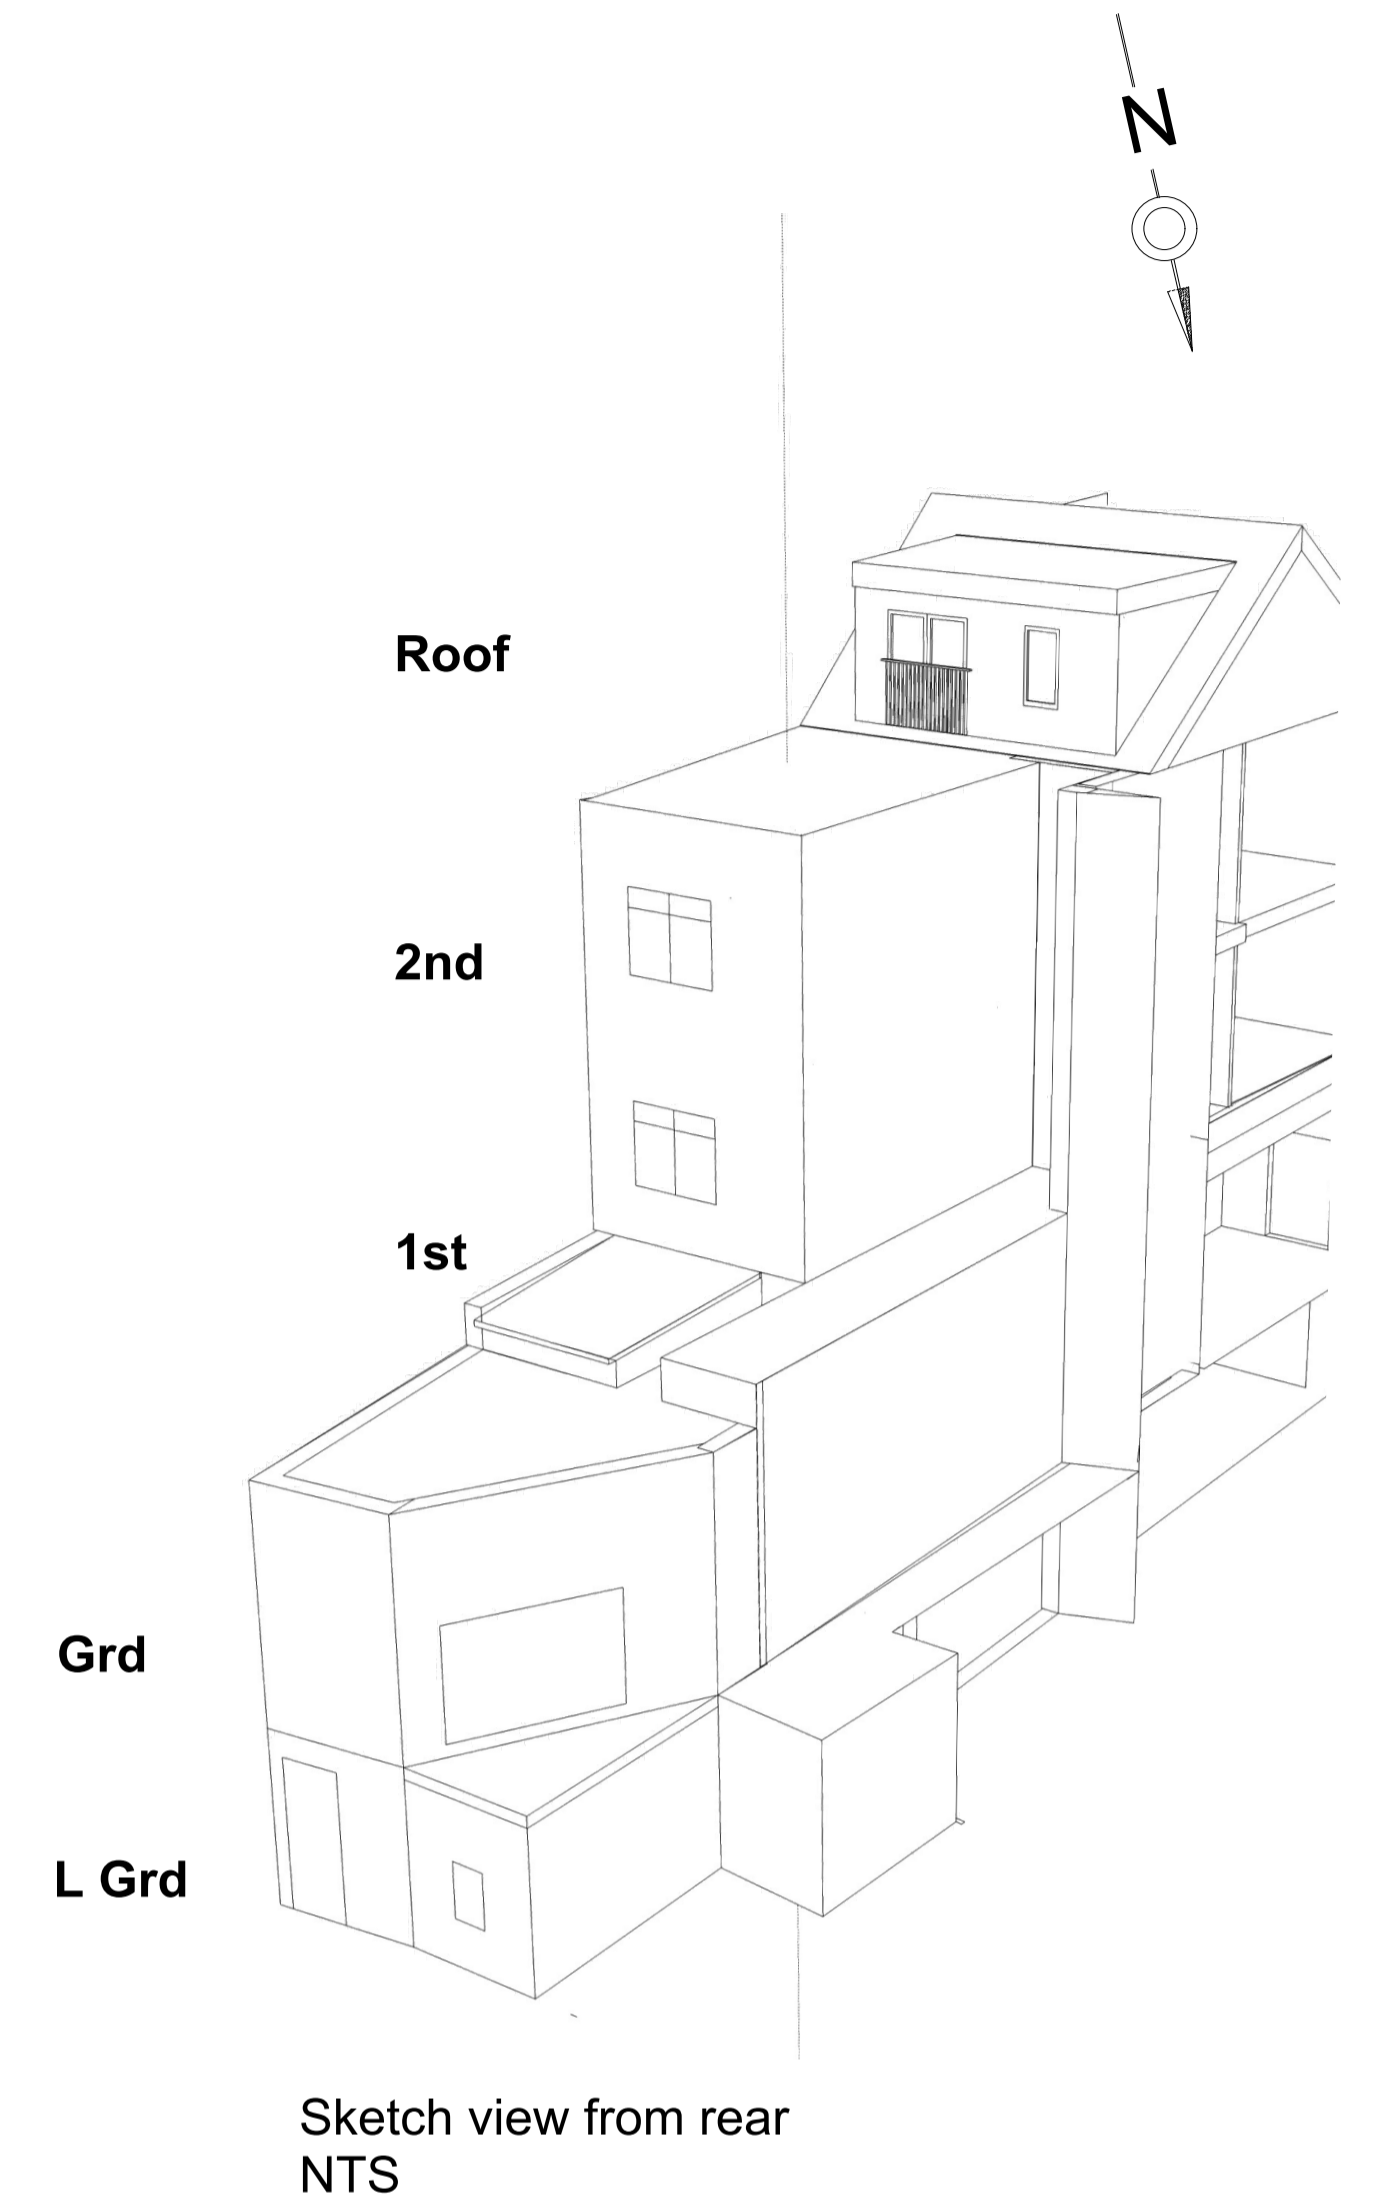

Sketch view from rear  
NTS

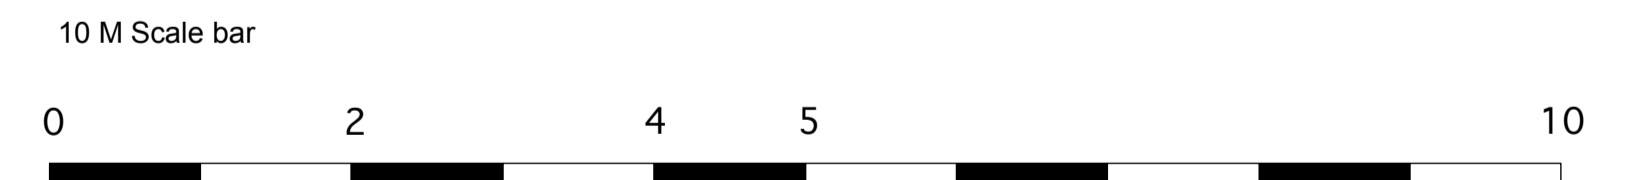

**Job**

340 West End Lane  
For Manuel Swaden Ltd

**Date** Mar 16

**Title**

EXISTING+ PROPOSED SECOND FLOOR PLAN

**Scale** 1:50 @A1  
1:100 @ A3

**Dwg No.**

**0119/P/ 102C**

**Status**

**Planning Application**

REV.C Mar 16. Post Pre-App response.Reduce size of dormer  
minor amends to internal stair



0207 100 3666/ 0845 123 3940

mail@ragozzinoarchitects.com