
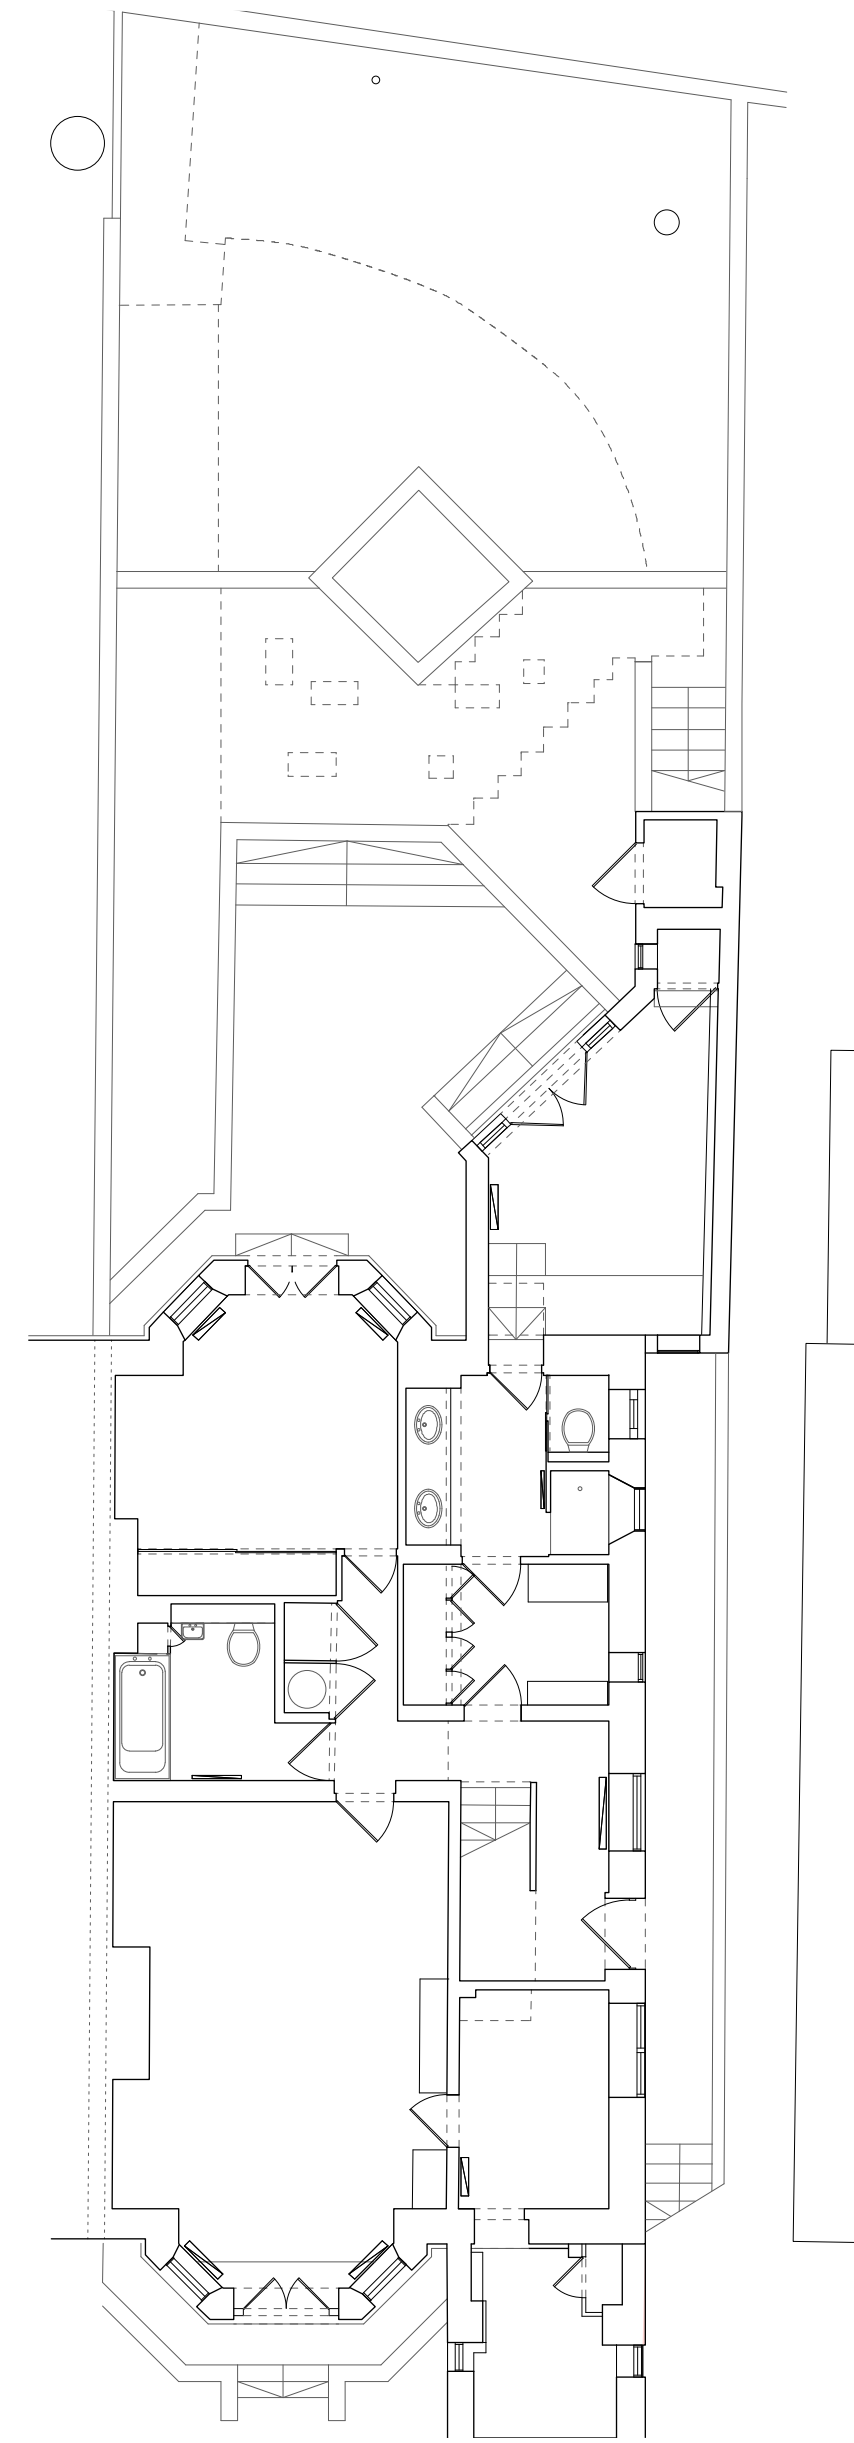


01 Existing Ground Floor Plan / 21A Cannon Place  
EX.001 Scale 1:100

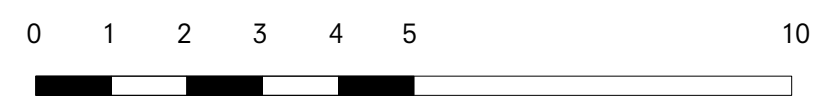

02 Existing Basement Plan / 21A Cannon Place  
EX.001 Scale 1:100

Notes

A 14/3/16 LABEL REVISION FOR PLANNING

**DOW JONES ARCHITECTS**

10 Station Parade, Balham High Road, London, SW12 9AZ  
T 020 8675 2544  
mail@dowjonesarchitects.com  
www.dowjonesarchitects.com

**21a Cannon Place**

Existing Plans  
1:100  
10.08.15  
STATUS: Planning

243-EX-001 A