


**01** RESIDENTIAL: WEST GABLE ELEVATION  
1:200

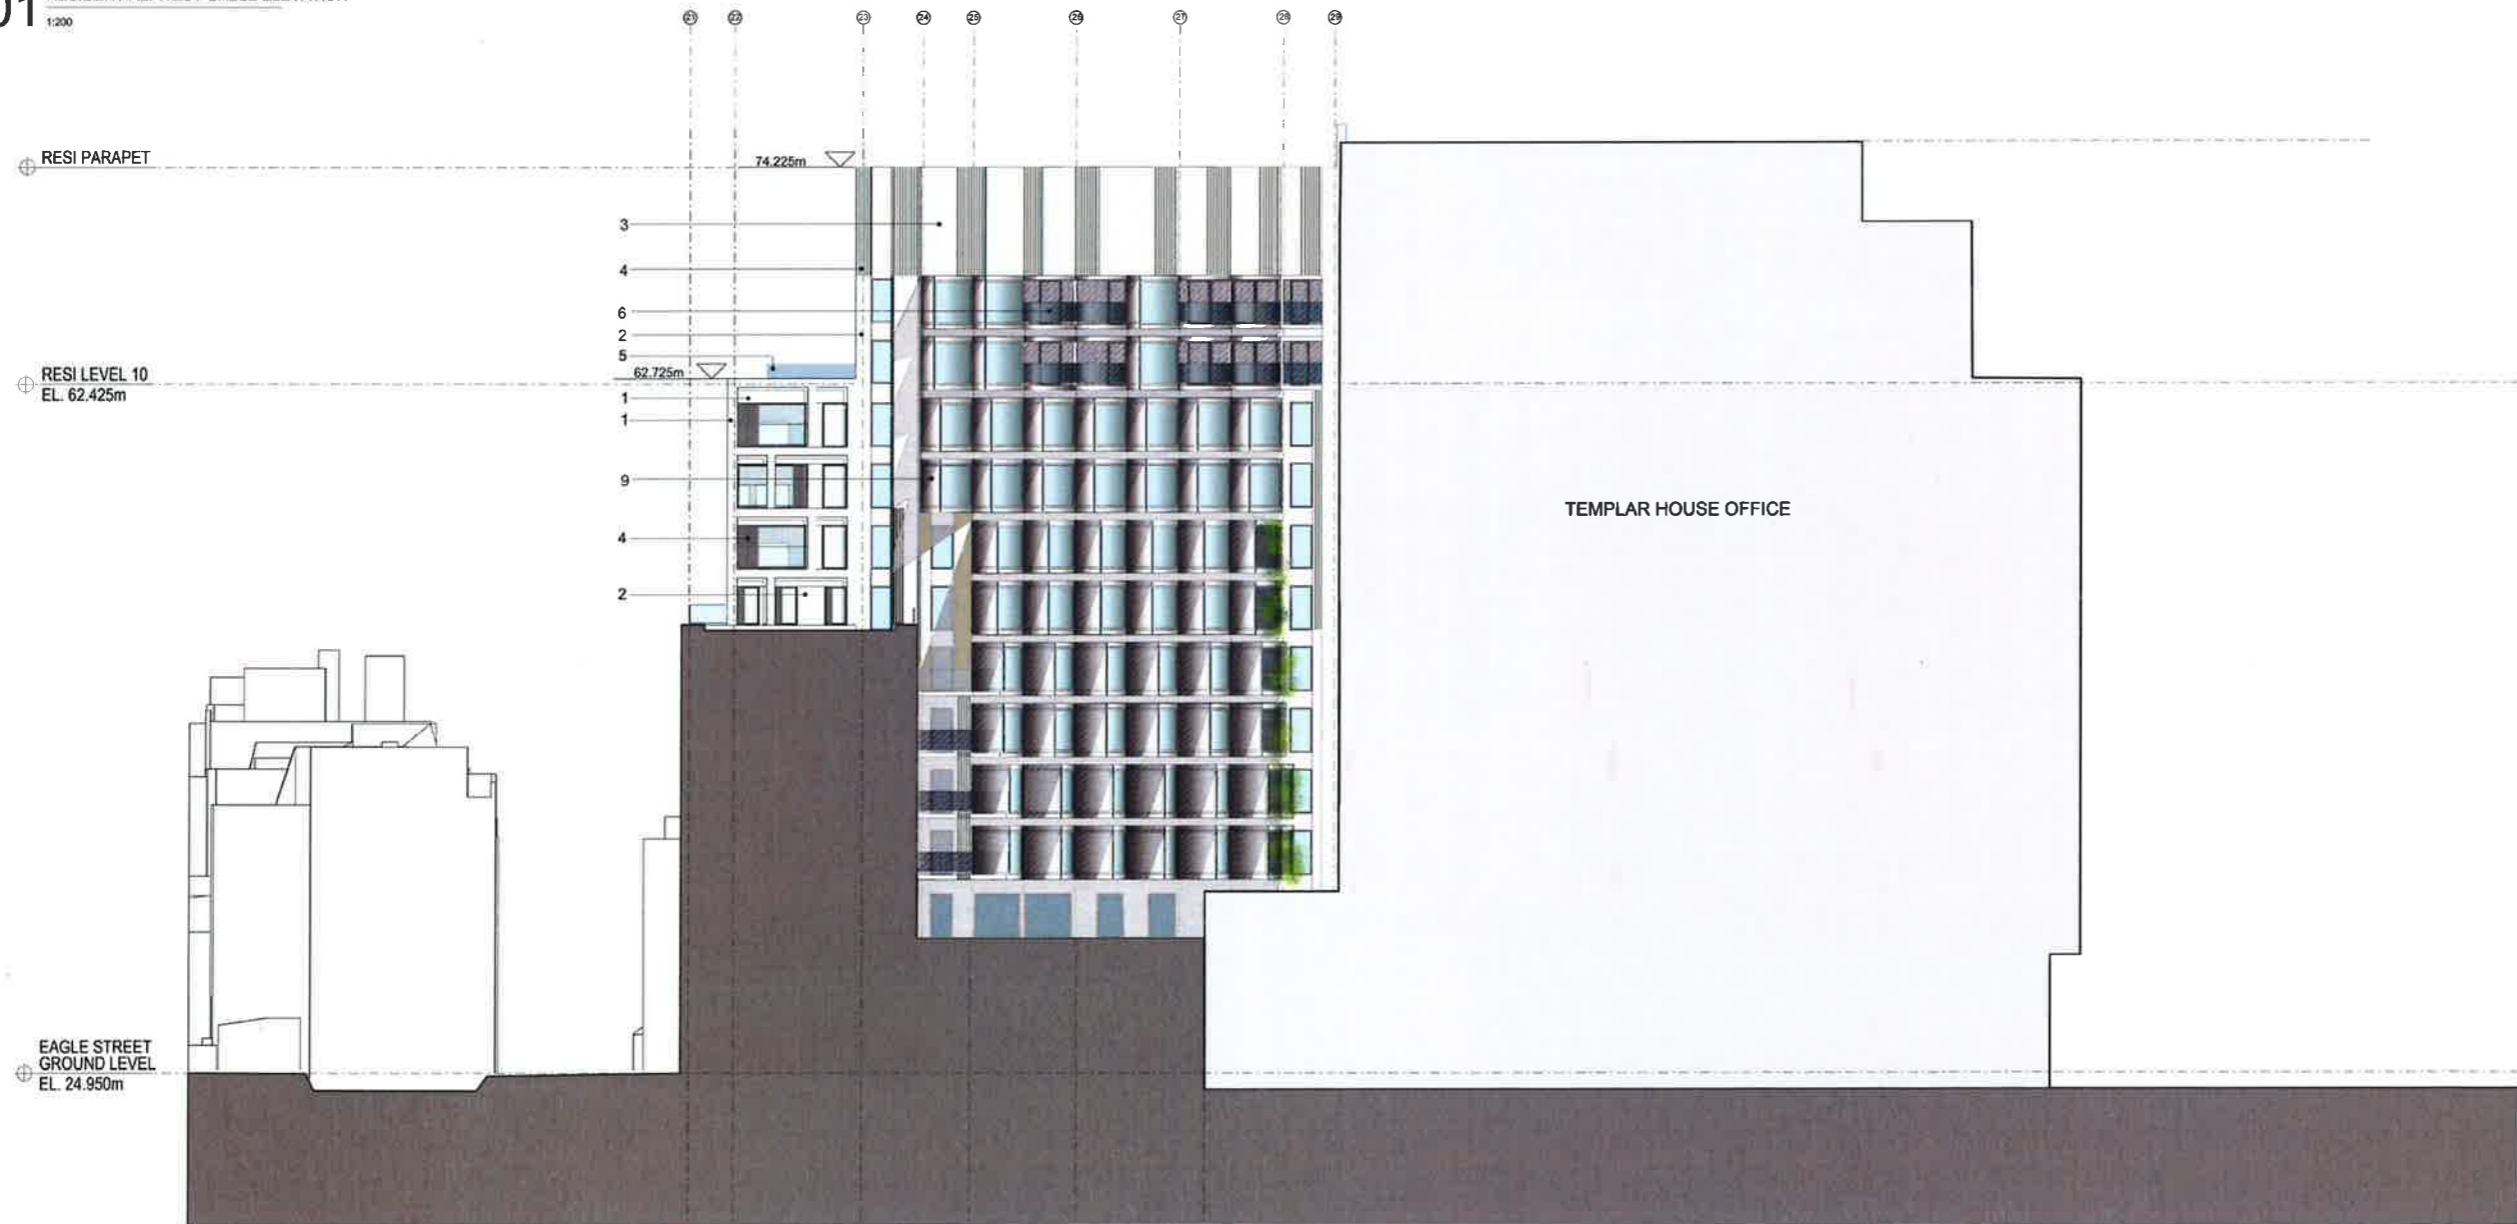


**02** RESIDENTIAL: WEST ELEVATION  
1:200

**MATERIALITY**

1. Reconstituted stone
2. 50% flat/ 50% corrugated glazed terracotta
3. Flat glazed terracotta spandrel
4. Glazed terracotta baguettes
5. Structural glazed balustrade
6. Triple glazing windows and balcony doors
7. High quality metal louvred panels with integrated flushed doors
8. Double glazed two storey curtainwall entrance
9. Translucent glazing windows

**KEY PLAN**

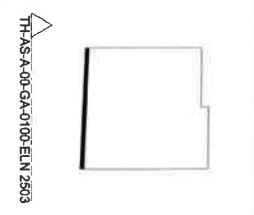

no.	description	date	by	ap. by
P1	PLANNING	16/01/2019	AK	MP
P2	PLANNING AMENDMENTS	22/02/2019	DC	MP
original by				
	ASTUKO	29.08.2015	AK	MP

**ASTUKO**  
architectural

Elizabeth House - Town Building - 100 Floor - 11 Tank Road - London SE1 7PA - UK

Client	<b>PLATFORM</b>
Project	Templar_House
Drawing	Residential West Elevation
Scale	1:200 A1/1:400 A3
Project number	14002
Drawing number	TH-AS-A-00-PL-0100-EL-2503 P2
Author	AK
Designer	MP

This drawing is to be read in conjunction with all related drawings. Do not issue from this drawing. All dimensions must be checked and marked on site before commencing any work or producing work drawings. The originator should be notified immediately of any discrepancies. This drawing is copyright and remains the property of and ASTUKO Architecture.