


status **PLANNING**

—DO NOT SCALE FROM THIS DRAWING—Verify all dimensions on site


PKS architects	project	Belsize Close Garages NW3		
	title	Proposed Site Plan		
	scale	1:200@A1-1:800@A3	OSp	rev.
	date	MAY 2014	job no.	831
		diag no.	010-00	
		rev.	P3	

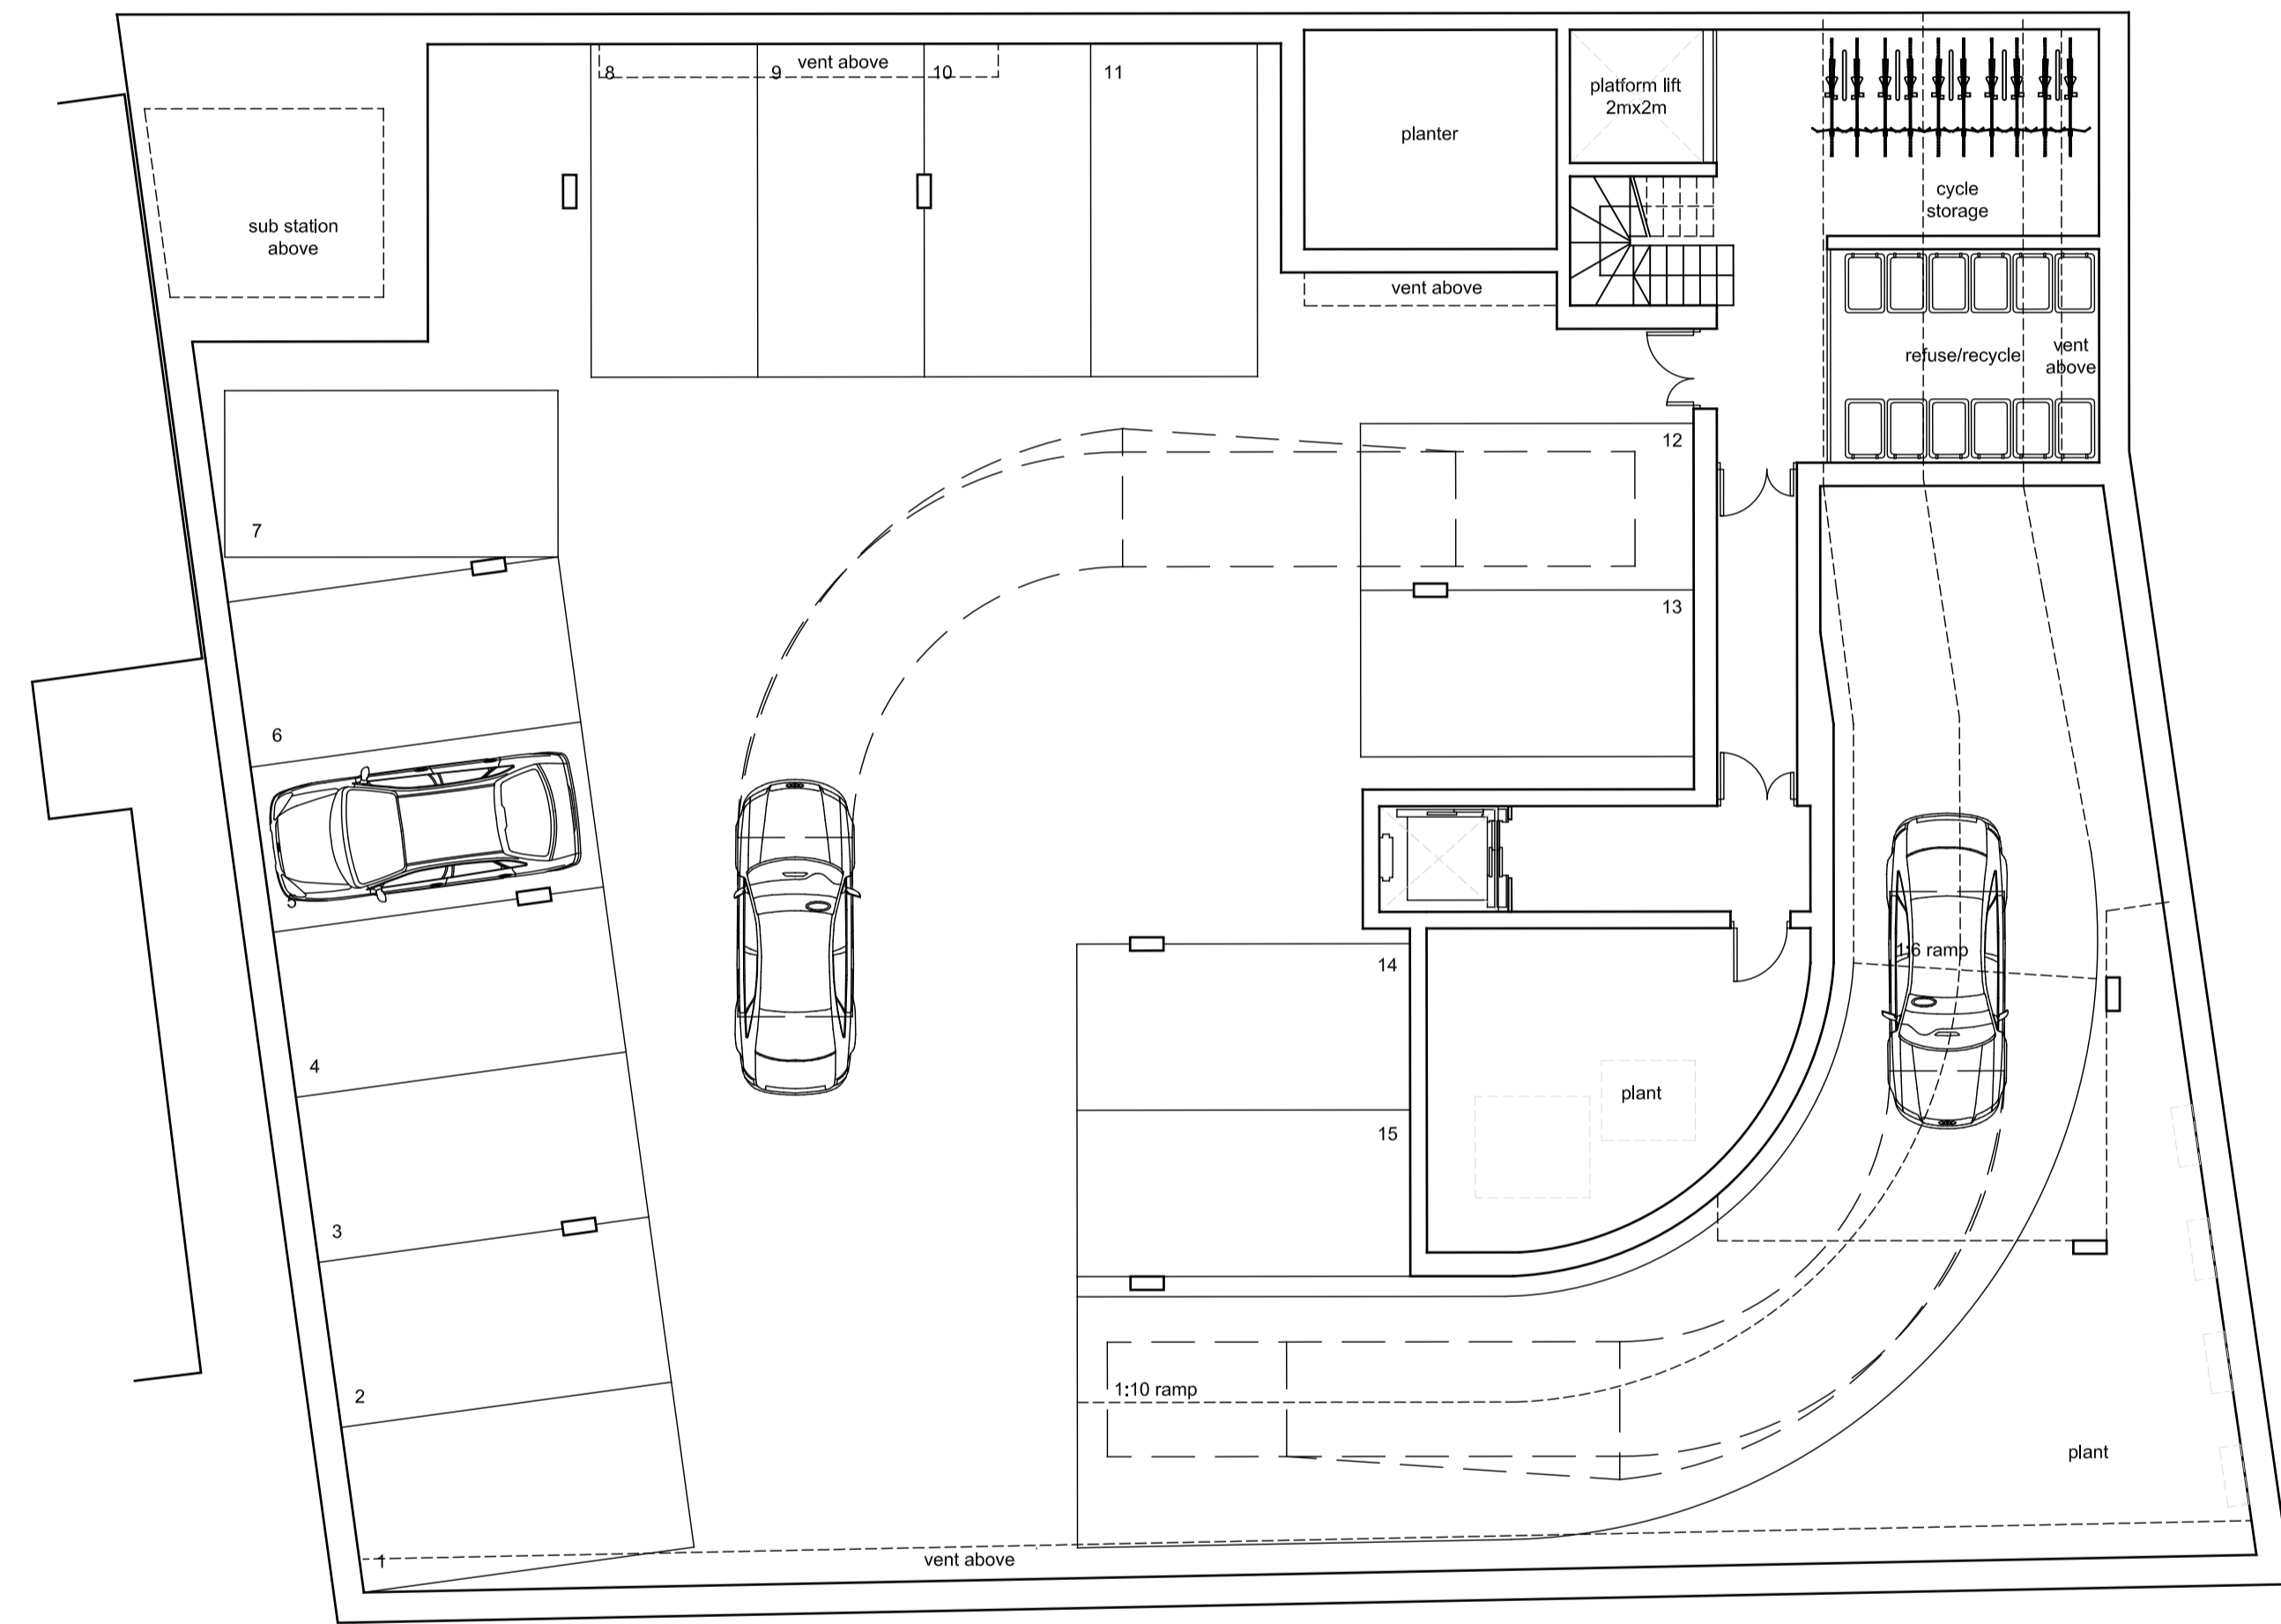

BELSIZE LANE

YARD


lines are indicative - refer to arboriculture report for details

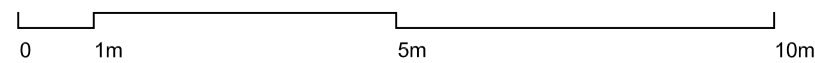

PLANNING


DO NOT SCALE FROM THIS DRAWING - Verify all dimensions on site

PKS architects	project	Belsize Close Garages NW3		
	title	Proposed Floor Plans Basement & Ground		
	scale	1:100@A1-1:200@A3	CSp	
	date	MAY 2014	job no.	831
		diag no.	010-01	rev.
				P3

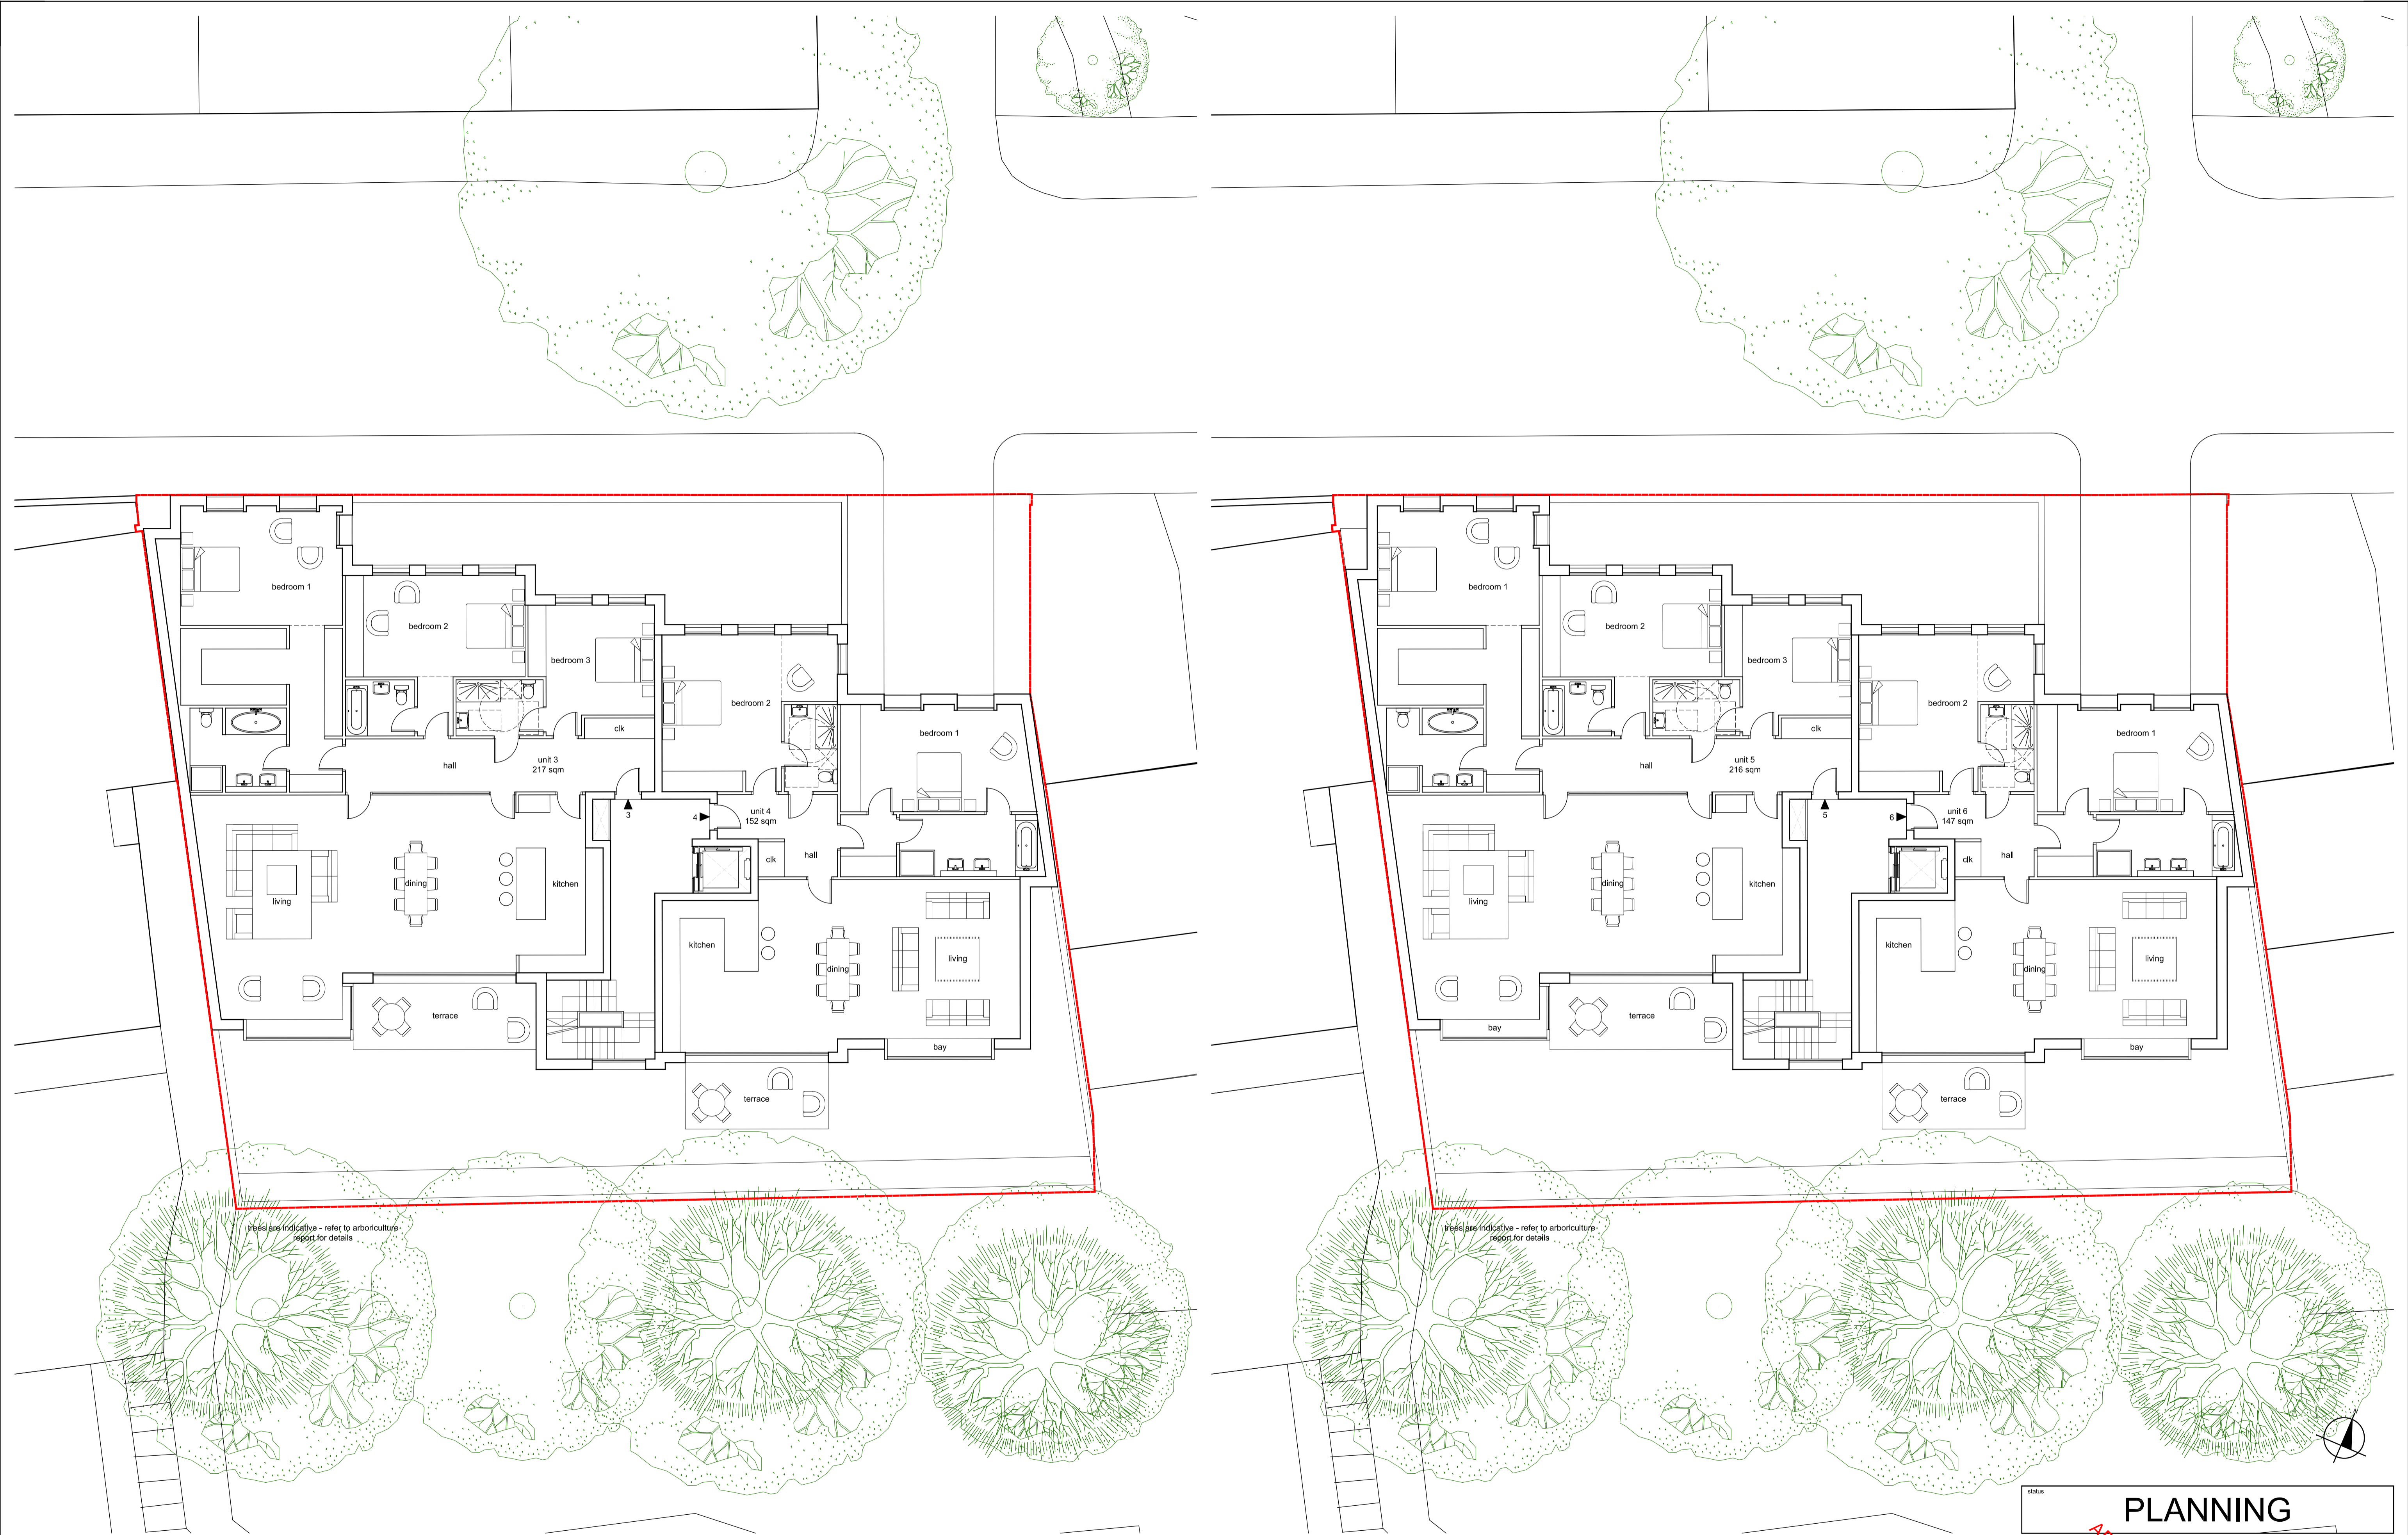

Plants are indicative - refer to arboriculture report for details

Plants are indicative - refer to arboriculture report for details

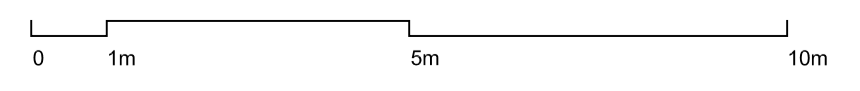

PLANNING


DO NOT SCALE FROM THIS DRAWING - Verify all dimensions on site

PKS architects	project: Belsize Close Garages NW3	sheet: Proposed Floor Plans First & Second	drawing no.: 010-02	rev.: P3
	scale: 1:100@A1-1:200@A3	date: MAY 2014	job no.: 831	CSp
	© PKS Architects LLP 10 Deane House Studios, Greenwood Place, London, NW5 1LB t. 020 7424 4800 f. 020 7424 4801 e. pks@pksarchitects.com			
	status: PLANNING			



Plants are indicative - refer to arboriculture report for details

Plants are indicative - refer to arboriculture report for details

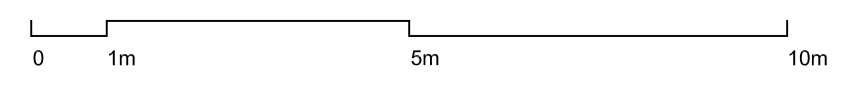

PLANNING

DO NOT SCALE FROM THIS DRAWING - Verify all dimensions on site


PKS architects	project Belsize Close Garages NW3	title Proposed Floor Plans Third & Roof	status 30% 20%
	scale 1:100@A1-1:200@A3	date May 2014	job no. 831
	date May 2014	job no. 831	rev. 010-03
	© PKS Architects LLP 10 Deane House Studios, Greenwood Place, London, NW5 1LB t. 020 7424 4800 f. 020 7424 4801 e. pks@pksarchitects.com		P3



Proposed north facing elevation (Belsize Lane)






Proposed rear facing elevation

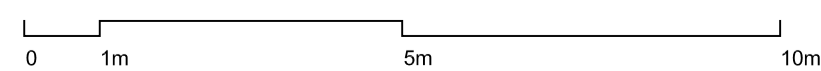

status **PLANNING**

DO NOT SCALE FROM THIS DRAWING : Verify all dimensions on site


PKS architects	project	Belsize Close Garages NW3		
	title	Proposed Elevations North & South		
	scale	1:100@A1-1:200@A3	drawn by	CS
	date	MAY 2014	job no.	831
		draw no.	040-01	rev.
				P3

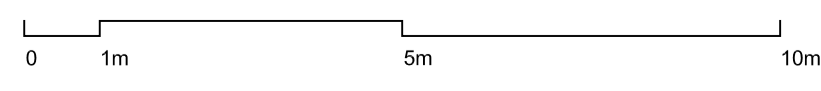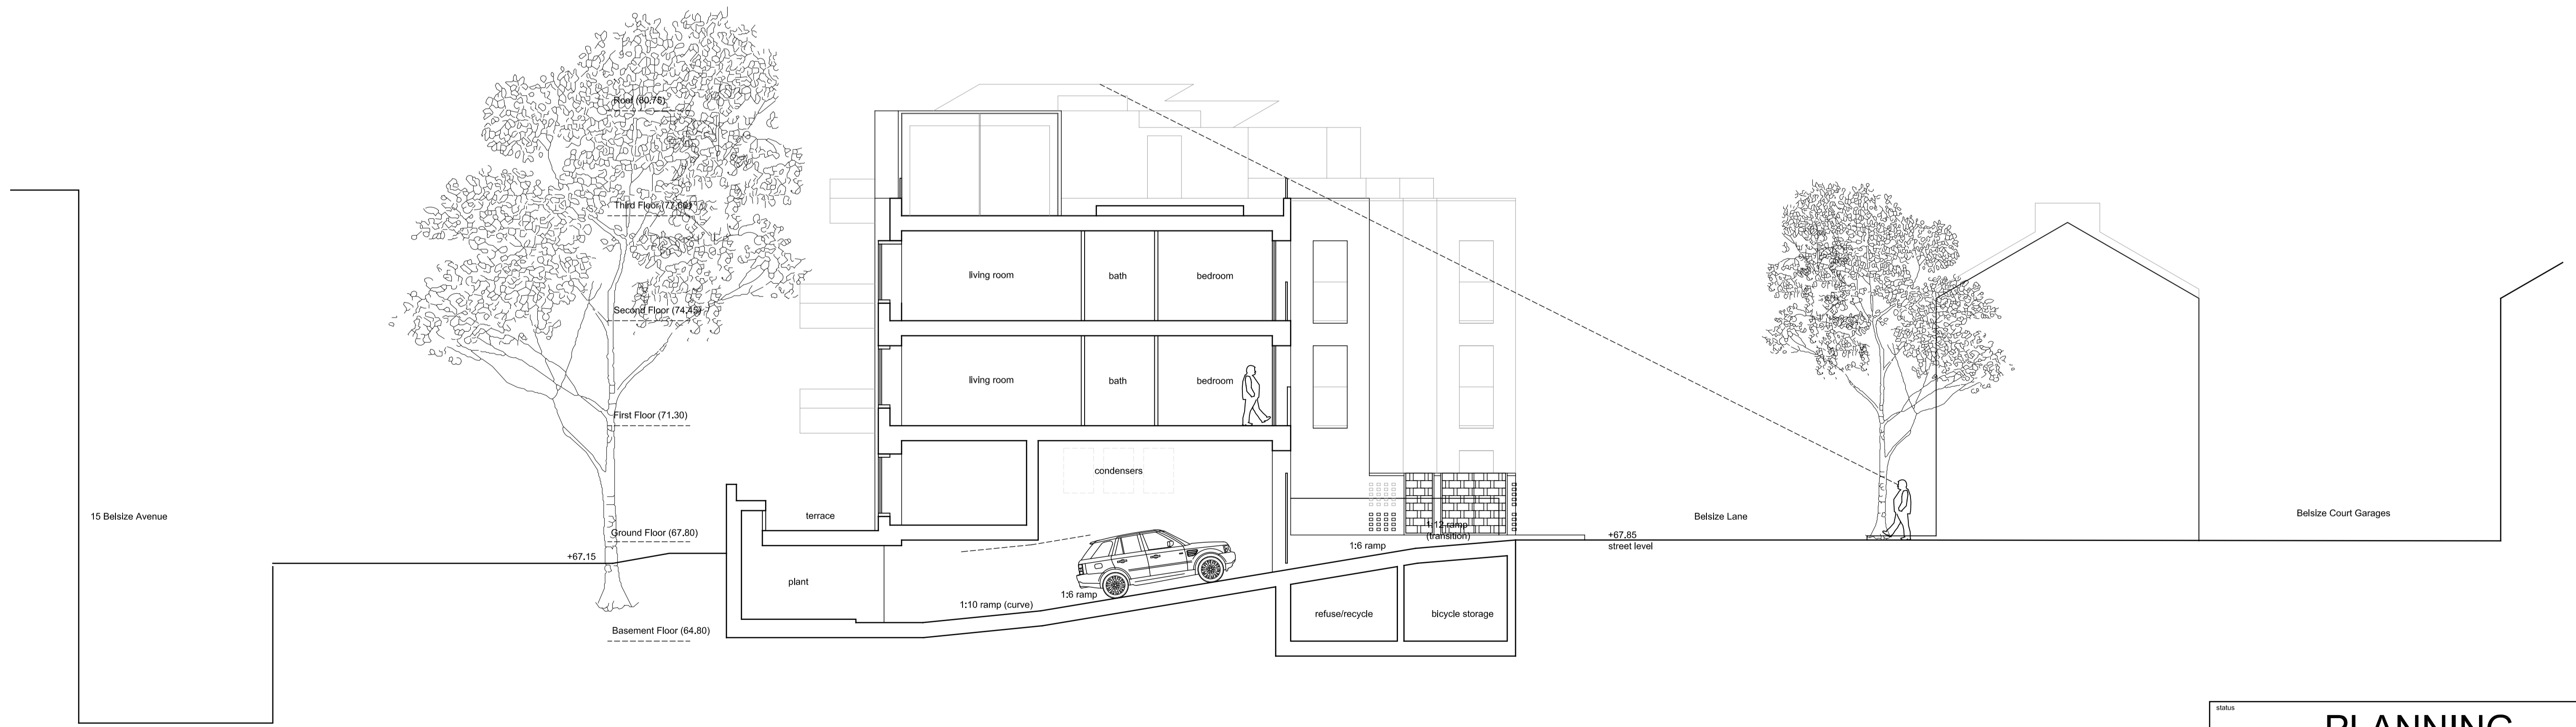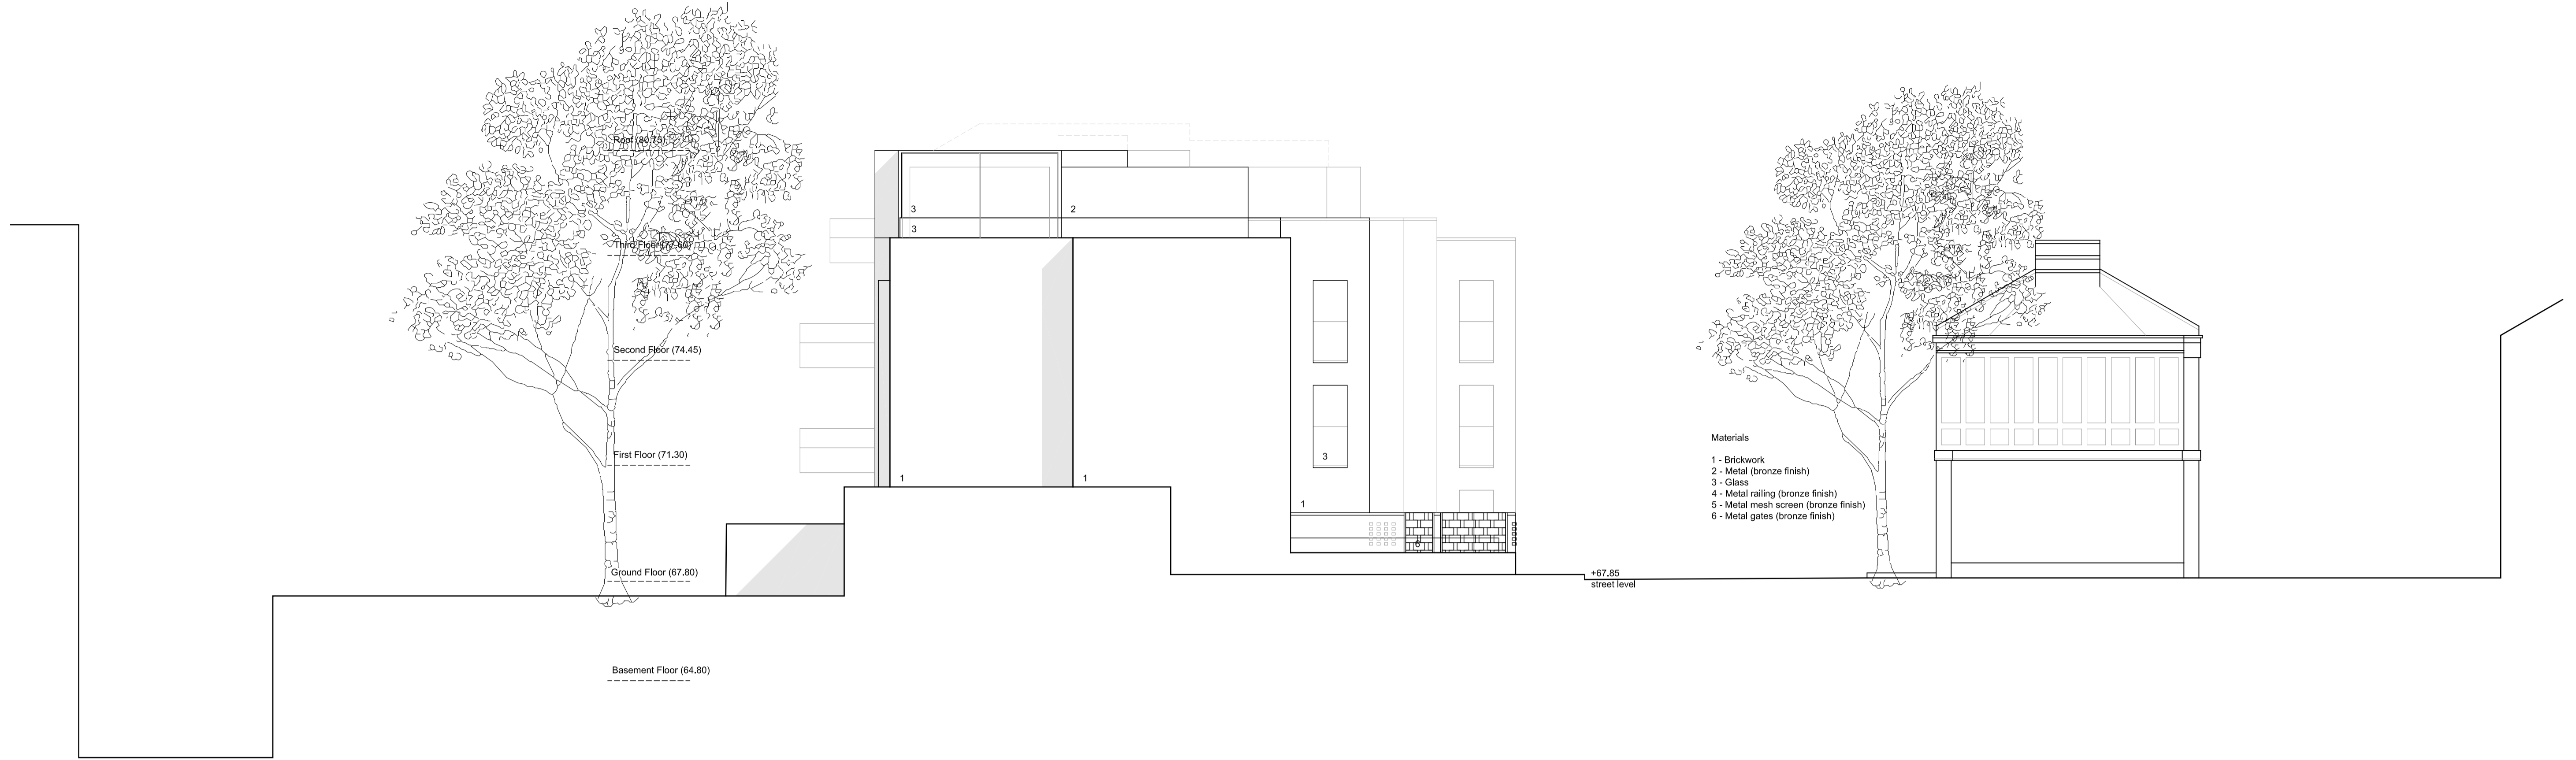


status **PLANNING**

DO NOT SCALE FROM THIS DRAWING : Verify all dimensions on site


PKS architects	project	Belsize Close Garages NW3		
	title	Proposed East Elevation & Section AA		
	scale	1:100@A1-1:200@A3	drawn by	CSB
	date	MAY 2014	job no.	831
		040-02	P3	

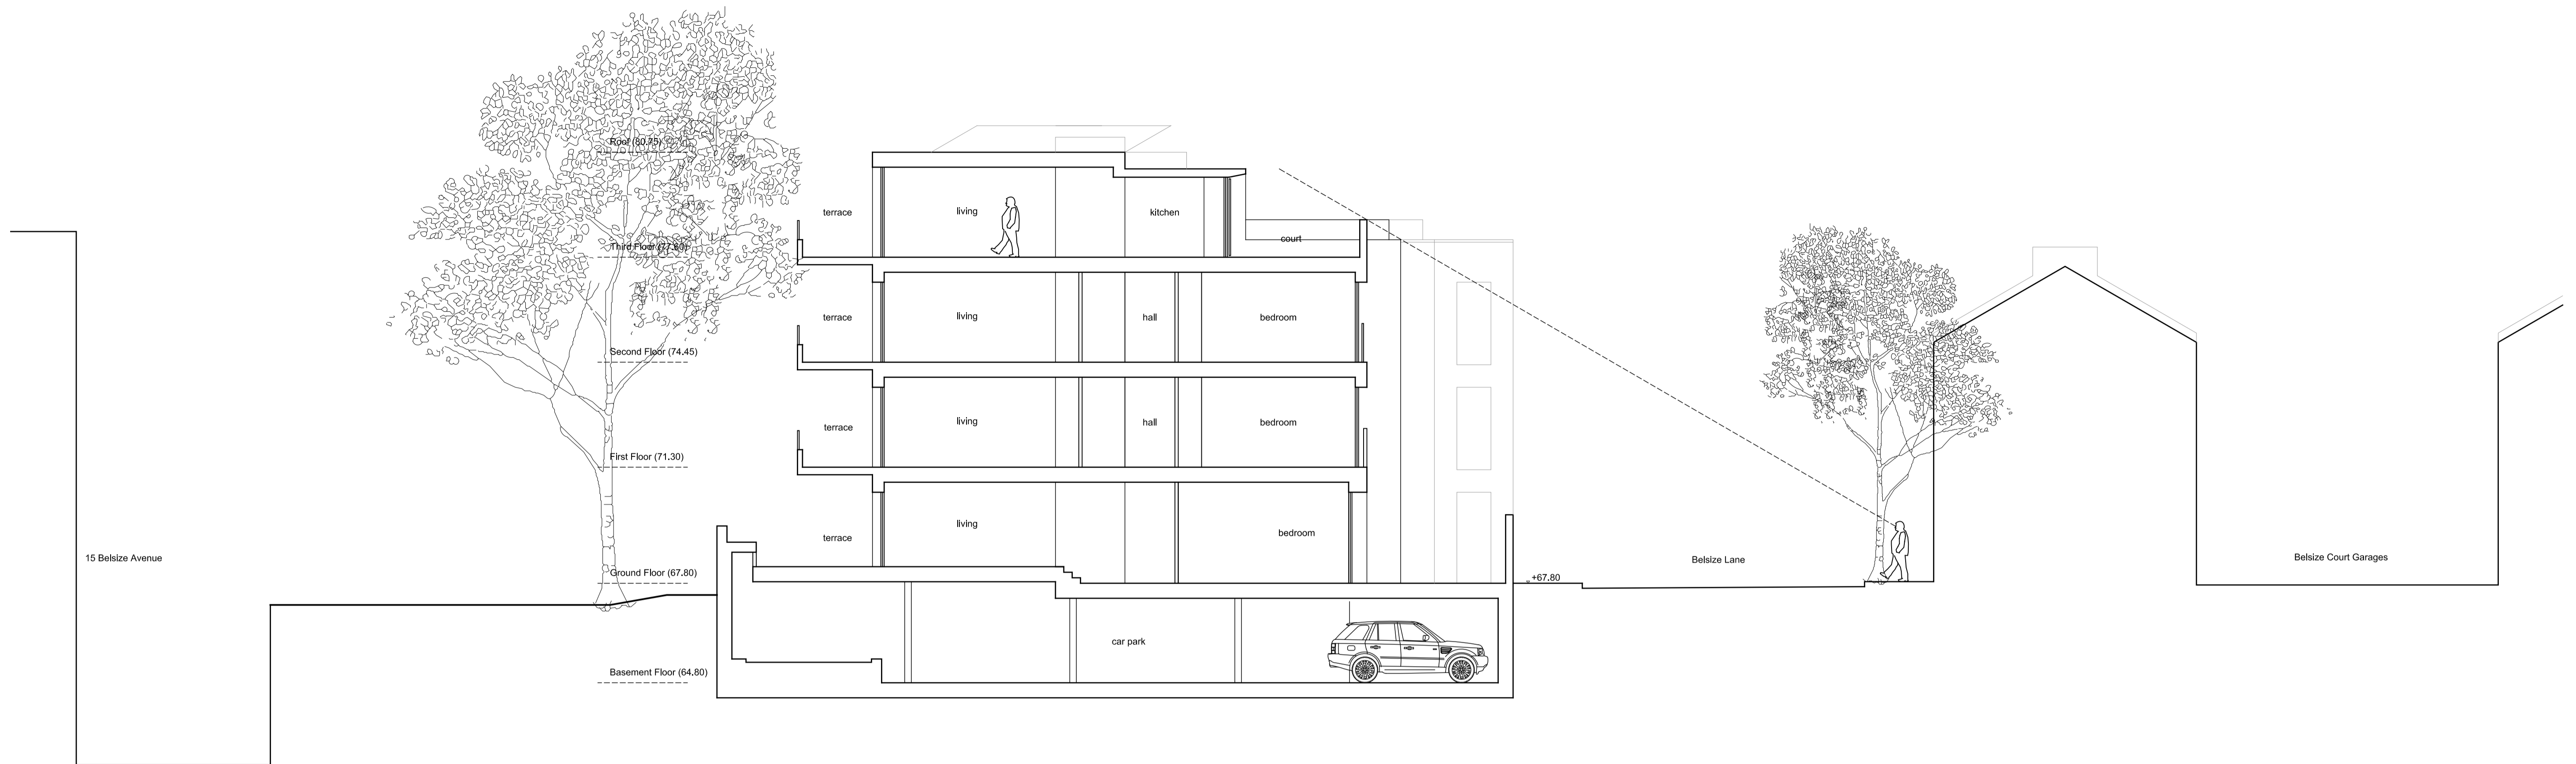

Proposed Section B:B

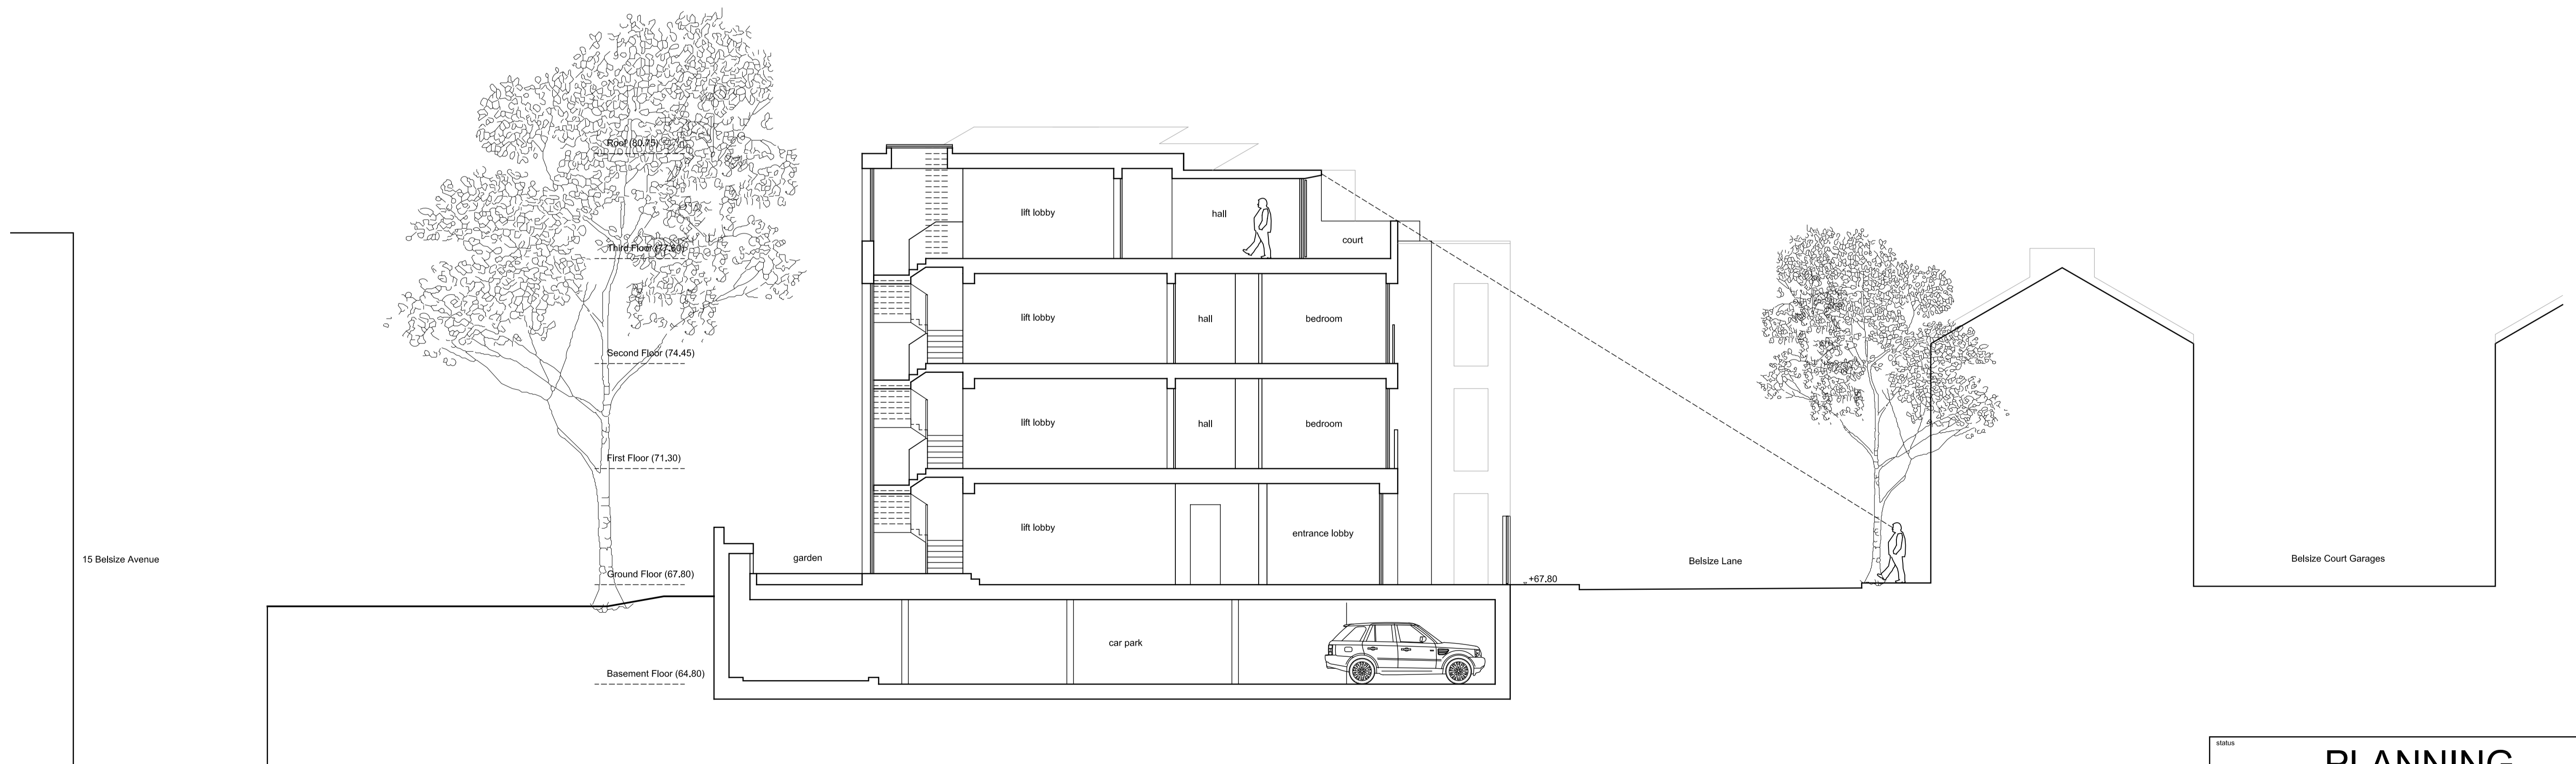


Proposed Section C:C

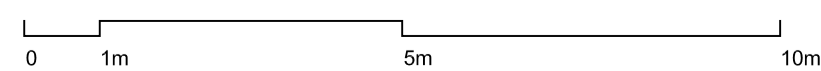


status **PLANNING**

DO NOT SCALE FROM THIS DRAWING: Verify all dimensions on site


PKS architects	project	Belsize Close Garages NW3		
	title	Proposed Sections BB & CC		
	scale	1:100@A1-1:200@A3	CSp	diag. no.
	date	MAY 2014	job no. 831	040-03
				rev. P3

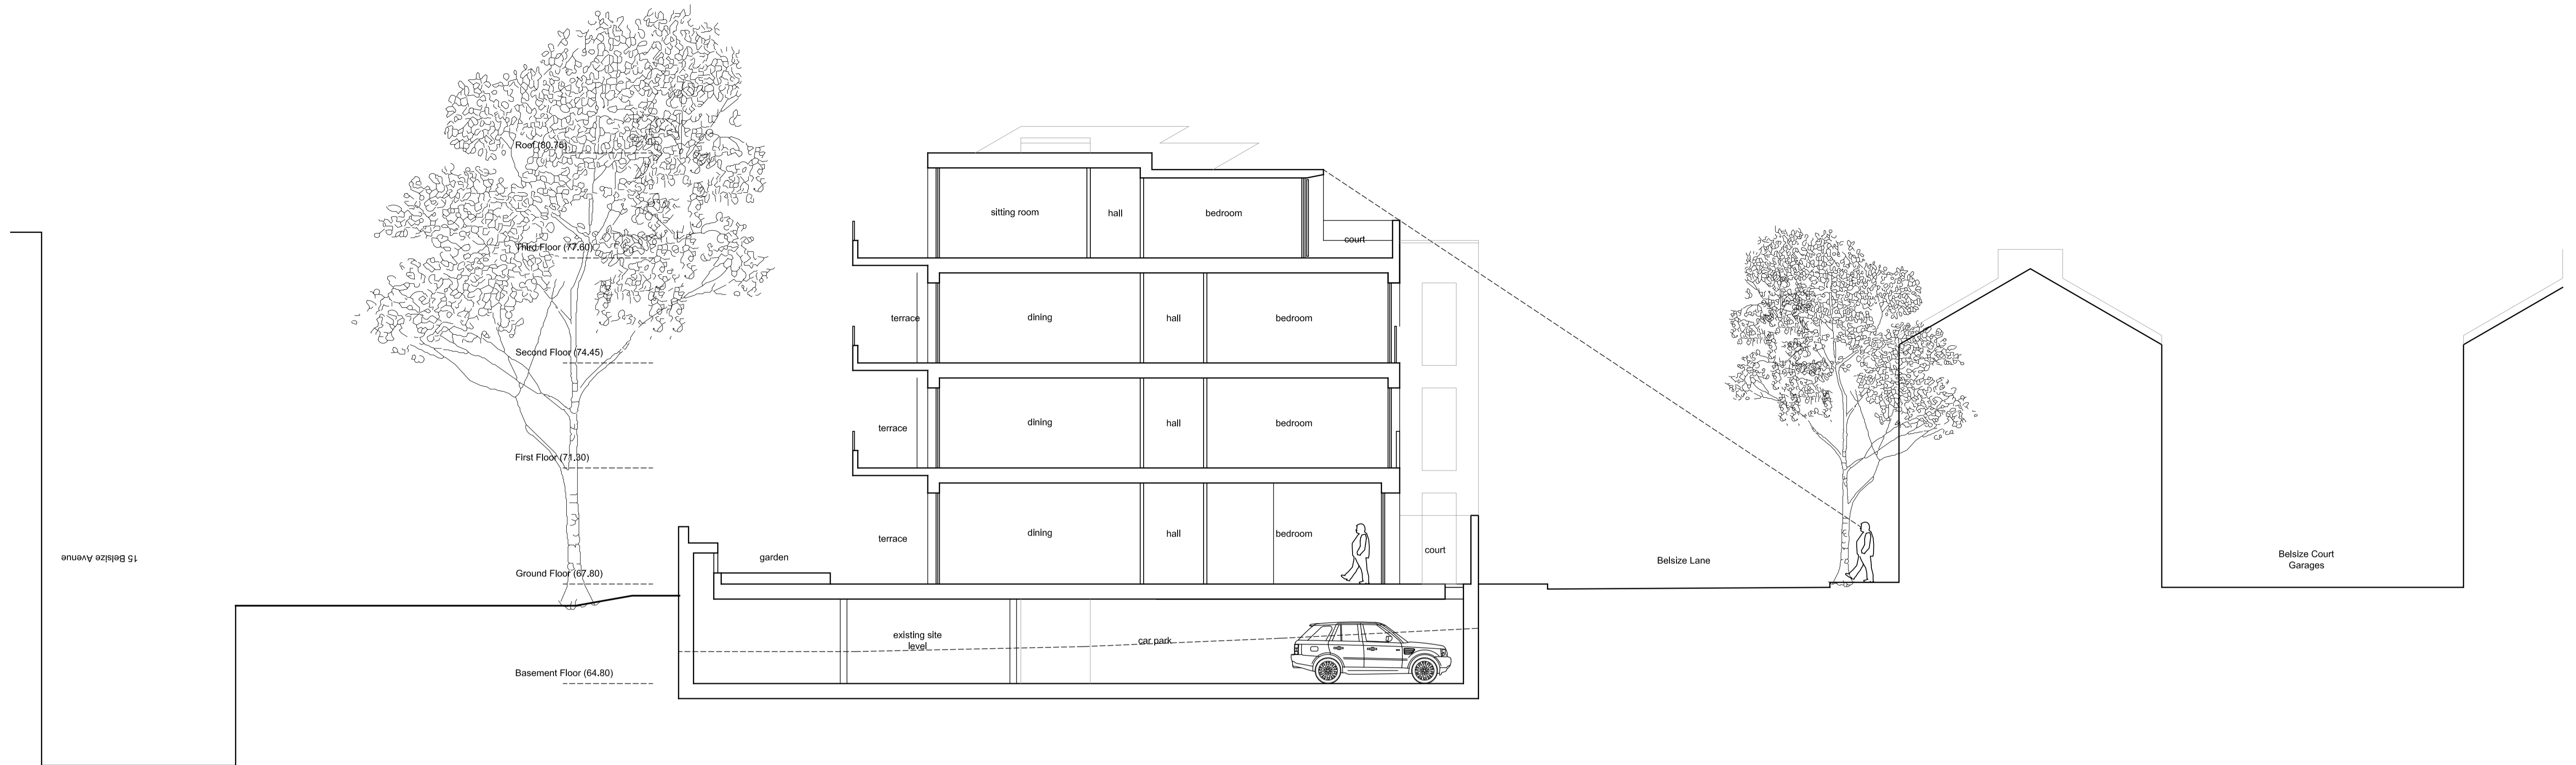

Proposed Section D:D

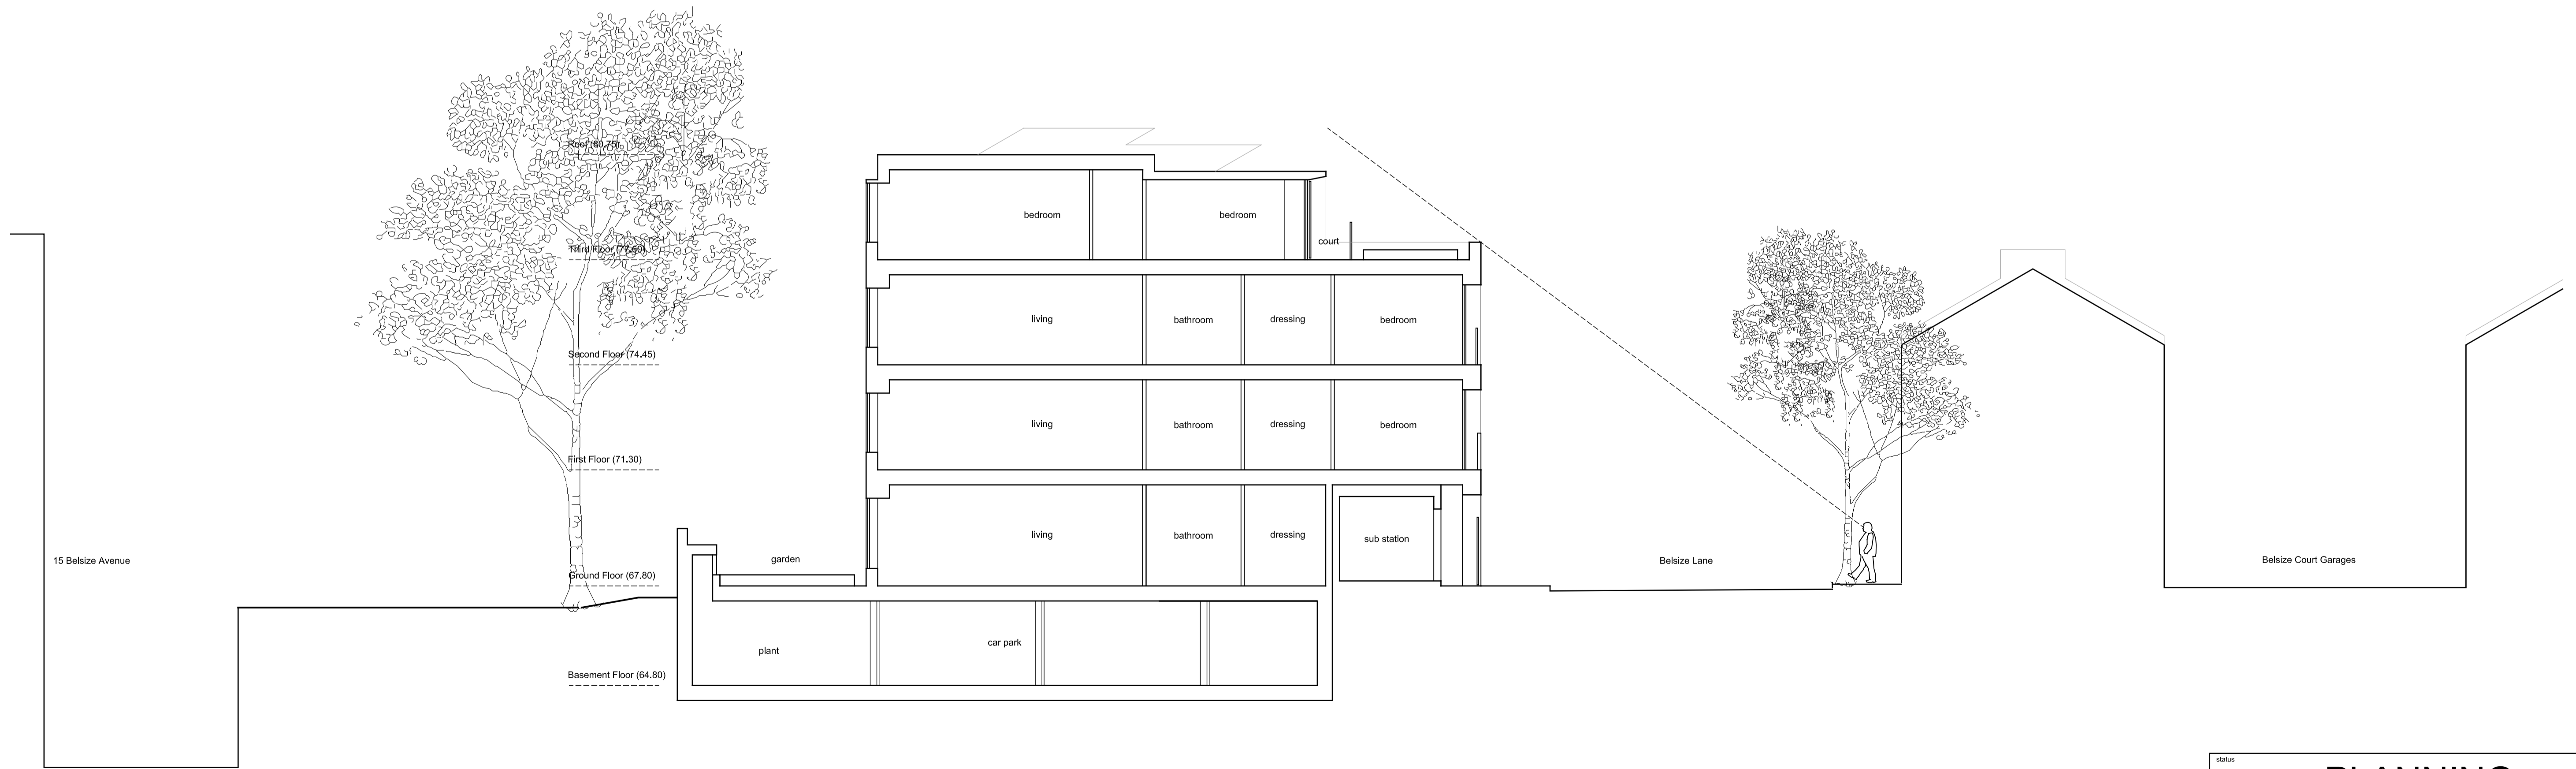

Proposed Section E:E

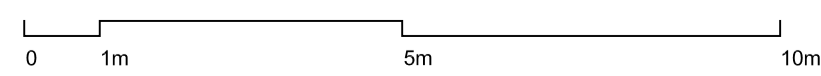

PLANNING

DO NOT SCALE FROM THIS DRAWING: Verify all dimensions on site

PKS architects	project Belsize Close Garages NW3	title Proposed Sections DD & EE	drawing no. 040-04	rev. P3
	scale 1:100@A1-1:200@A3	date MAY 2014	job no. 831	status CS
	© PKS Architects LLP 10 Deane House Studios, Greenwood Place, London, NW5 1LB t. 020 7424 4800 f. 020 7424 4801 e. pks@pksarchitects.com			
	15 Belsize Avenue			