
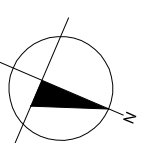


PRELIMINARY

PROPOSED SITE PLAN • SCALE 1:200@A3

17 - 23 BELSIZE CLOSE GARAGES NW3 • DATE: NOV 2015 • DR. No. 3106 050 Rev -

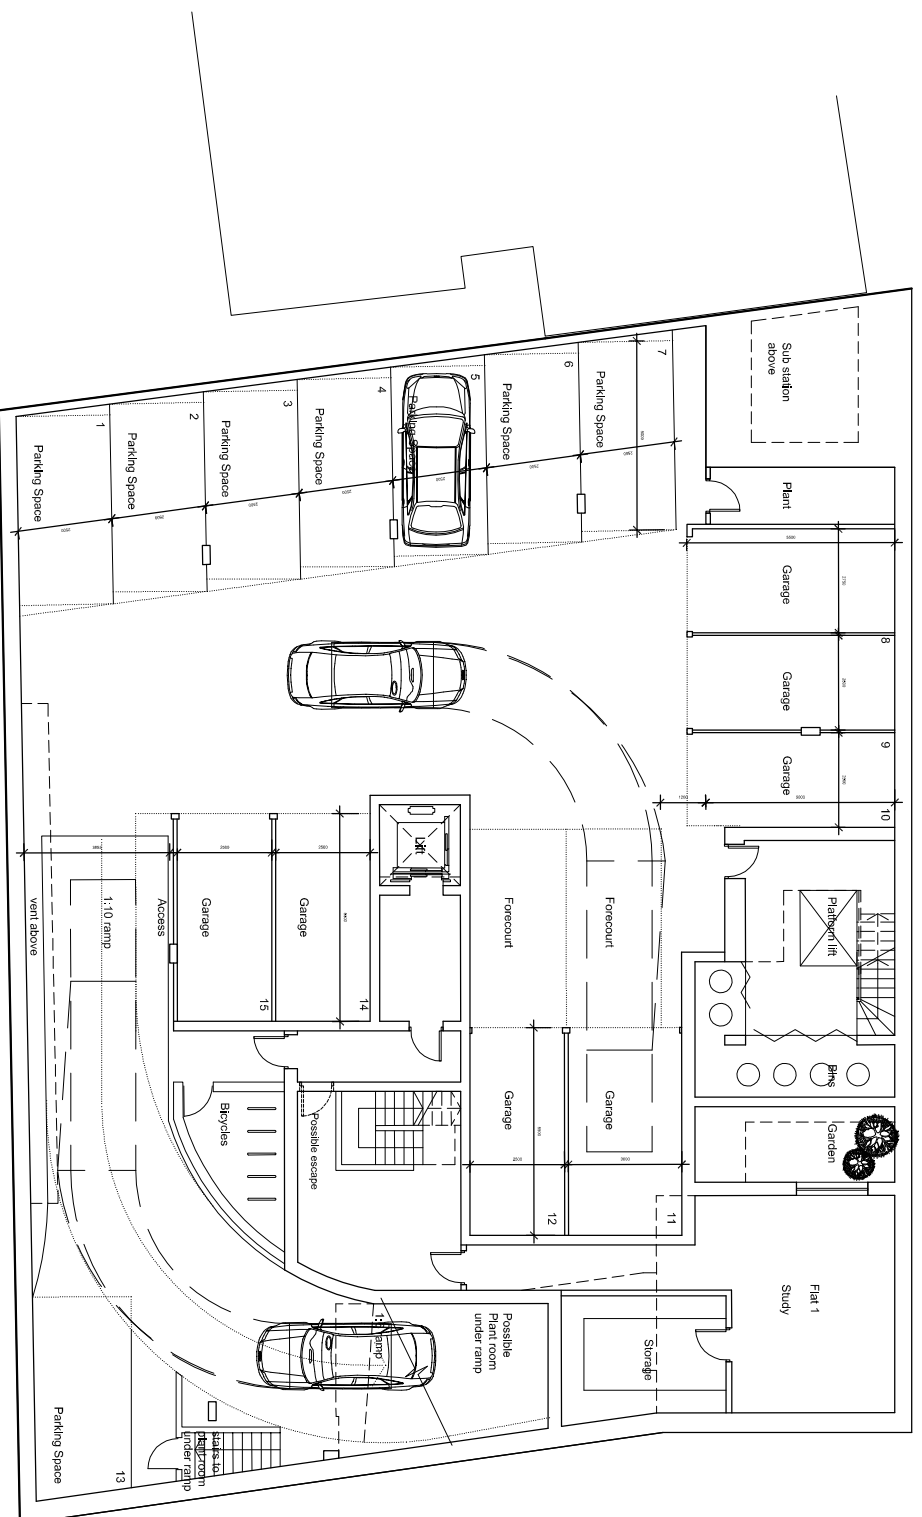


PRELIMINARY

PROPOSED BASEMENT PLAN • SCALE 1:200@A3


X 67.9m

BELSIZE LANE

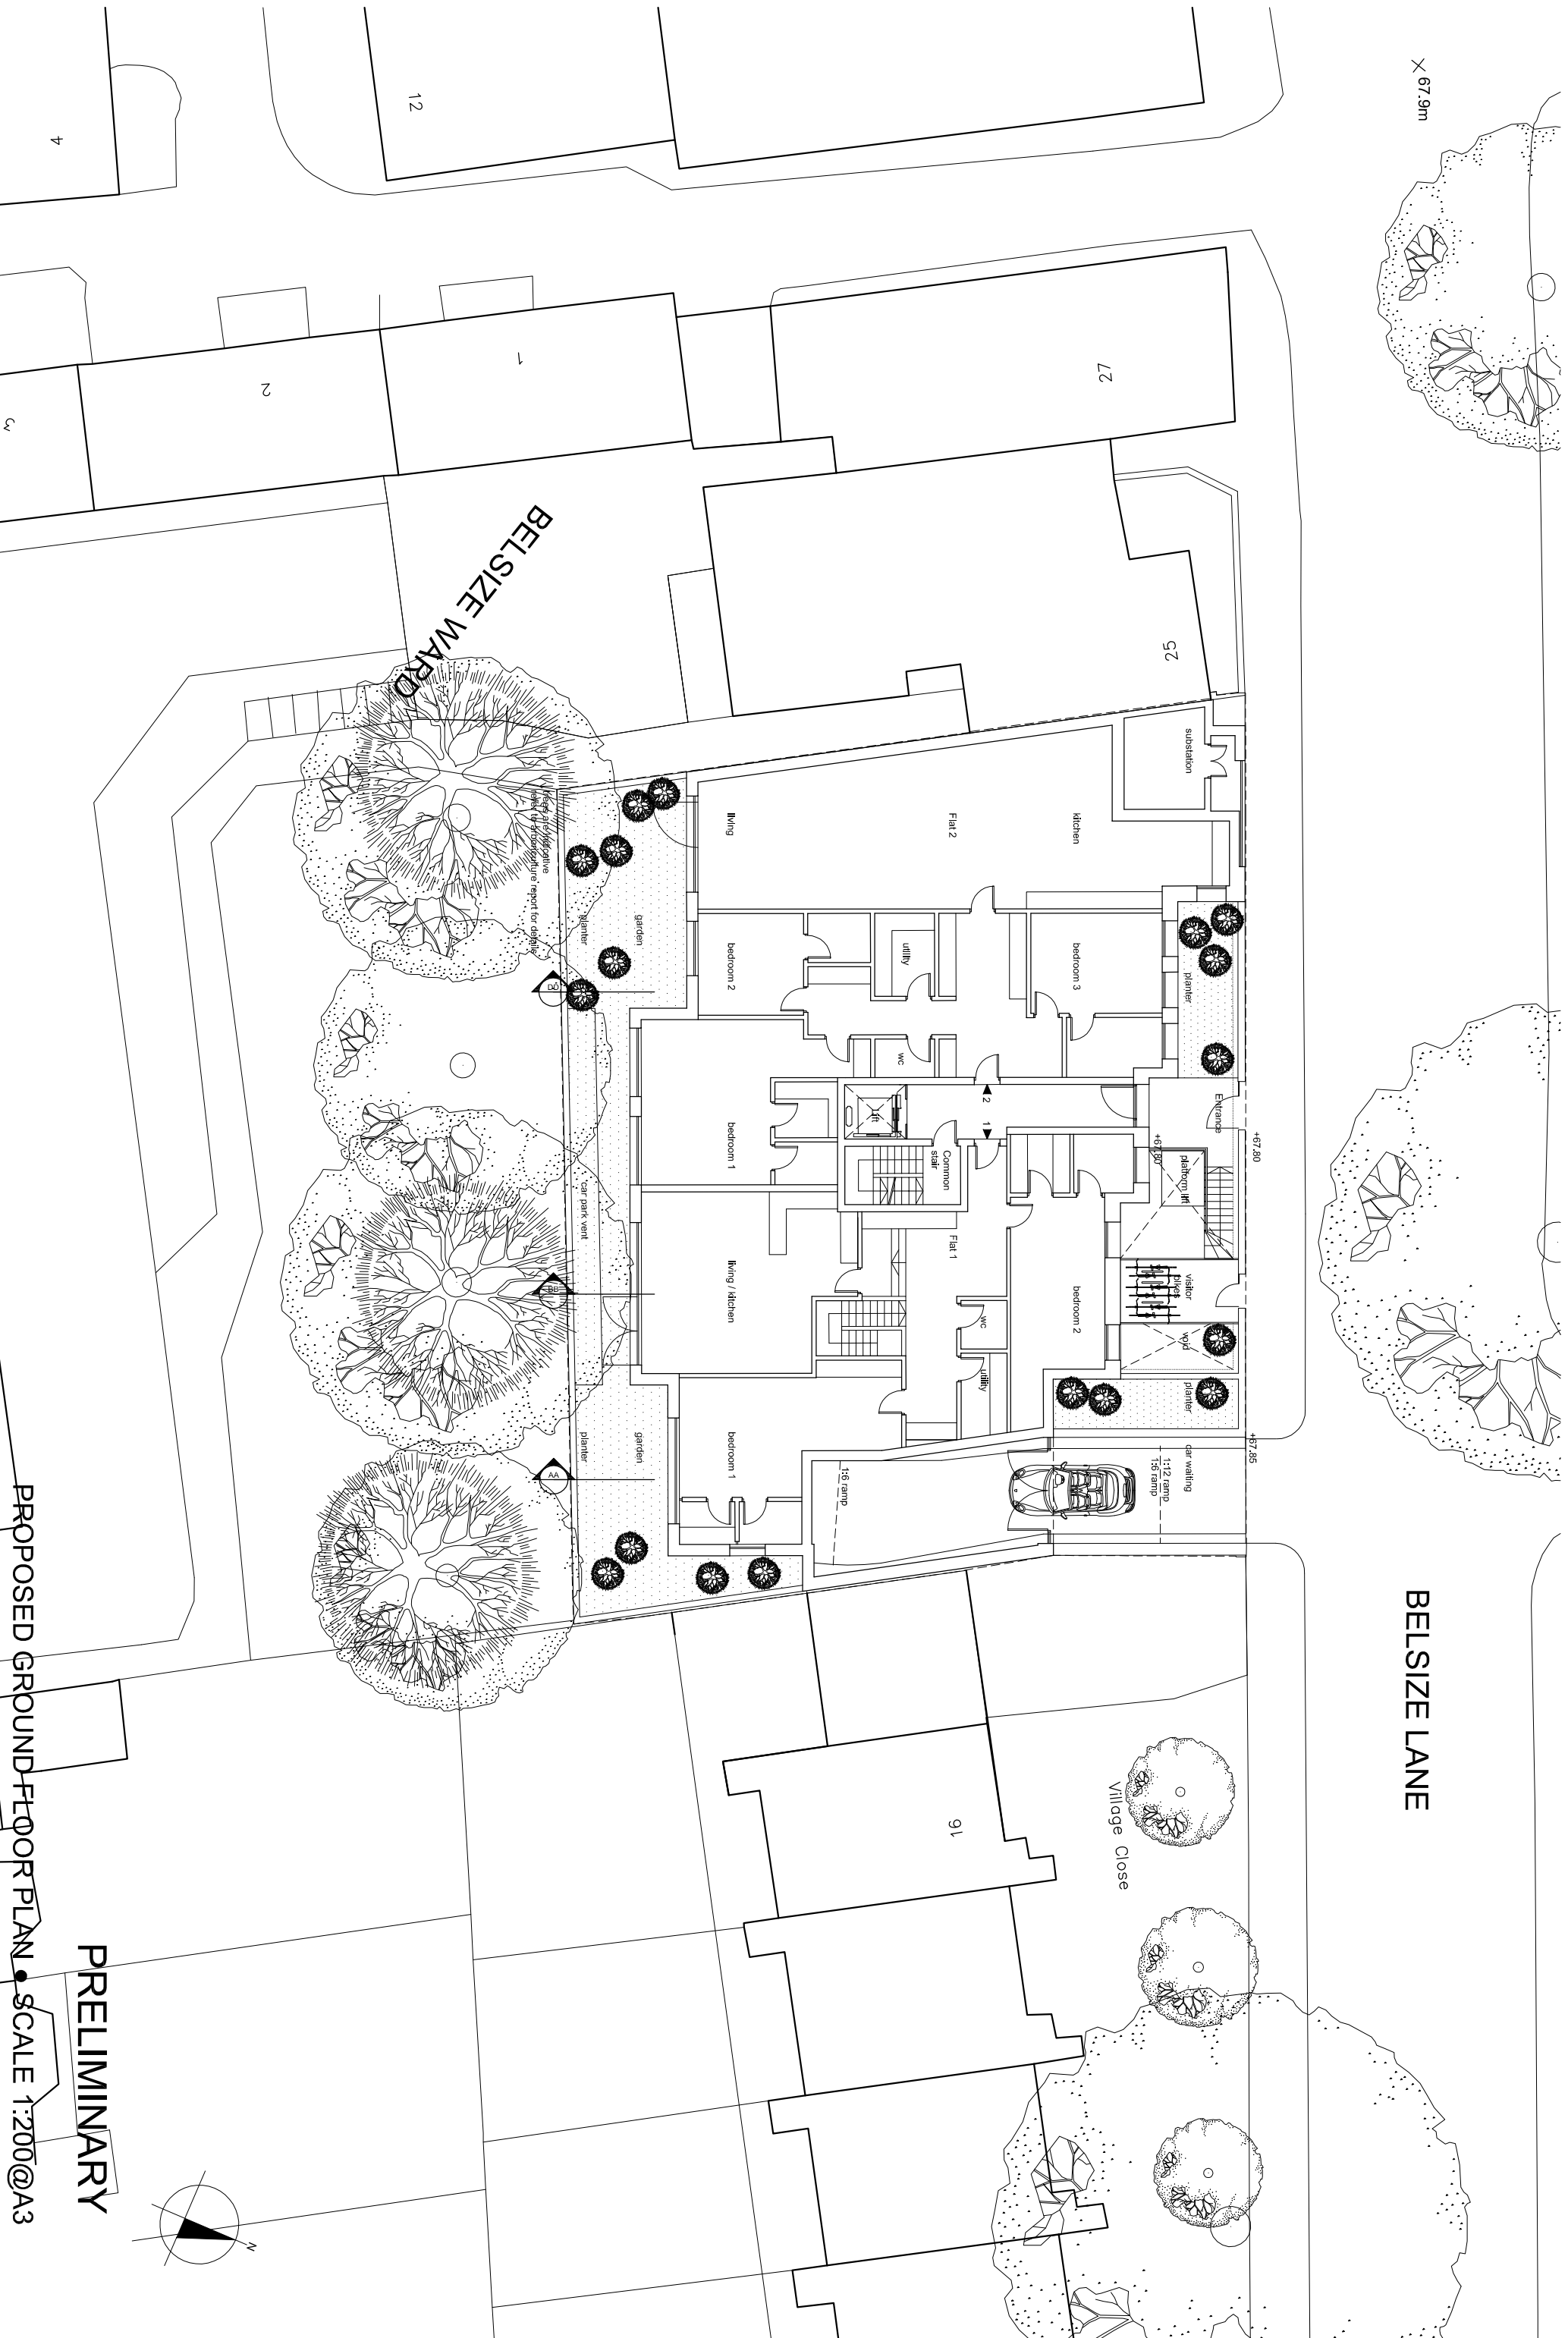

BELSIZE WARD

Village Close

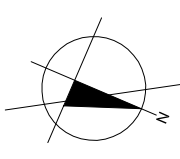

PRELIMINARY

PROPOSED GROUND FLOOR PLAN • SCALE 1:200 @ A3

17 - 23 BELSIZE CLOSE GARAGES NW3 • DATE: NOV 2015 • DR. No. 3106 052 Rev -



tree-esp indications - refer to arboriculture report for details.

PRELIMINARY

PROPOSED FIRST FLOOR PLAN • SCALE 1:200@A3

17 - 23 BELSIZE CLOSE GARAGES NW3 • DATE: NOV 2015 • DR. No. 3106 053 Rev -




Trees are indicated after the architectural report



PRELIMINARY

PROPOSED SECOND FLOOR PLAN • SCALE 1:200 @ A3

17 - 23 BELSIZE CLOSE GARAGES NW3 • DATE: NOV 2015 • DR. No. 3106 054 Rev -


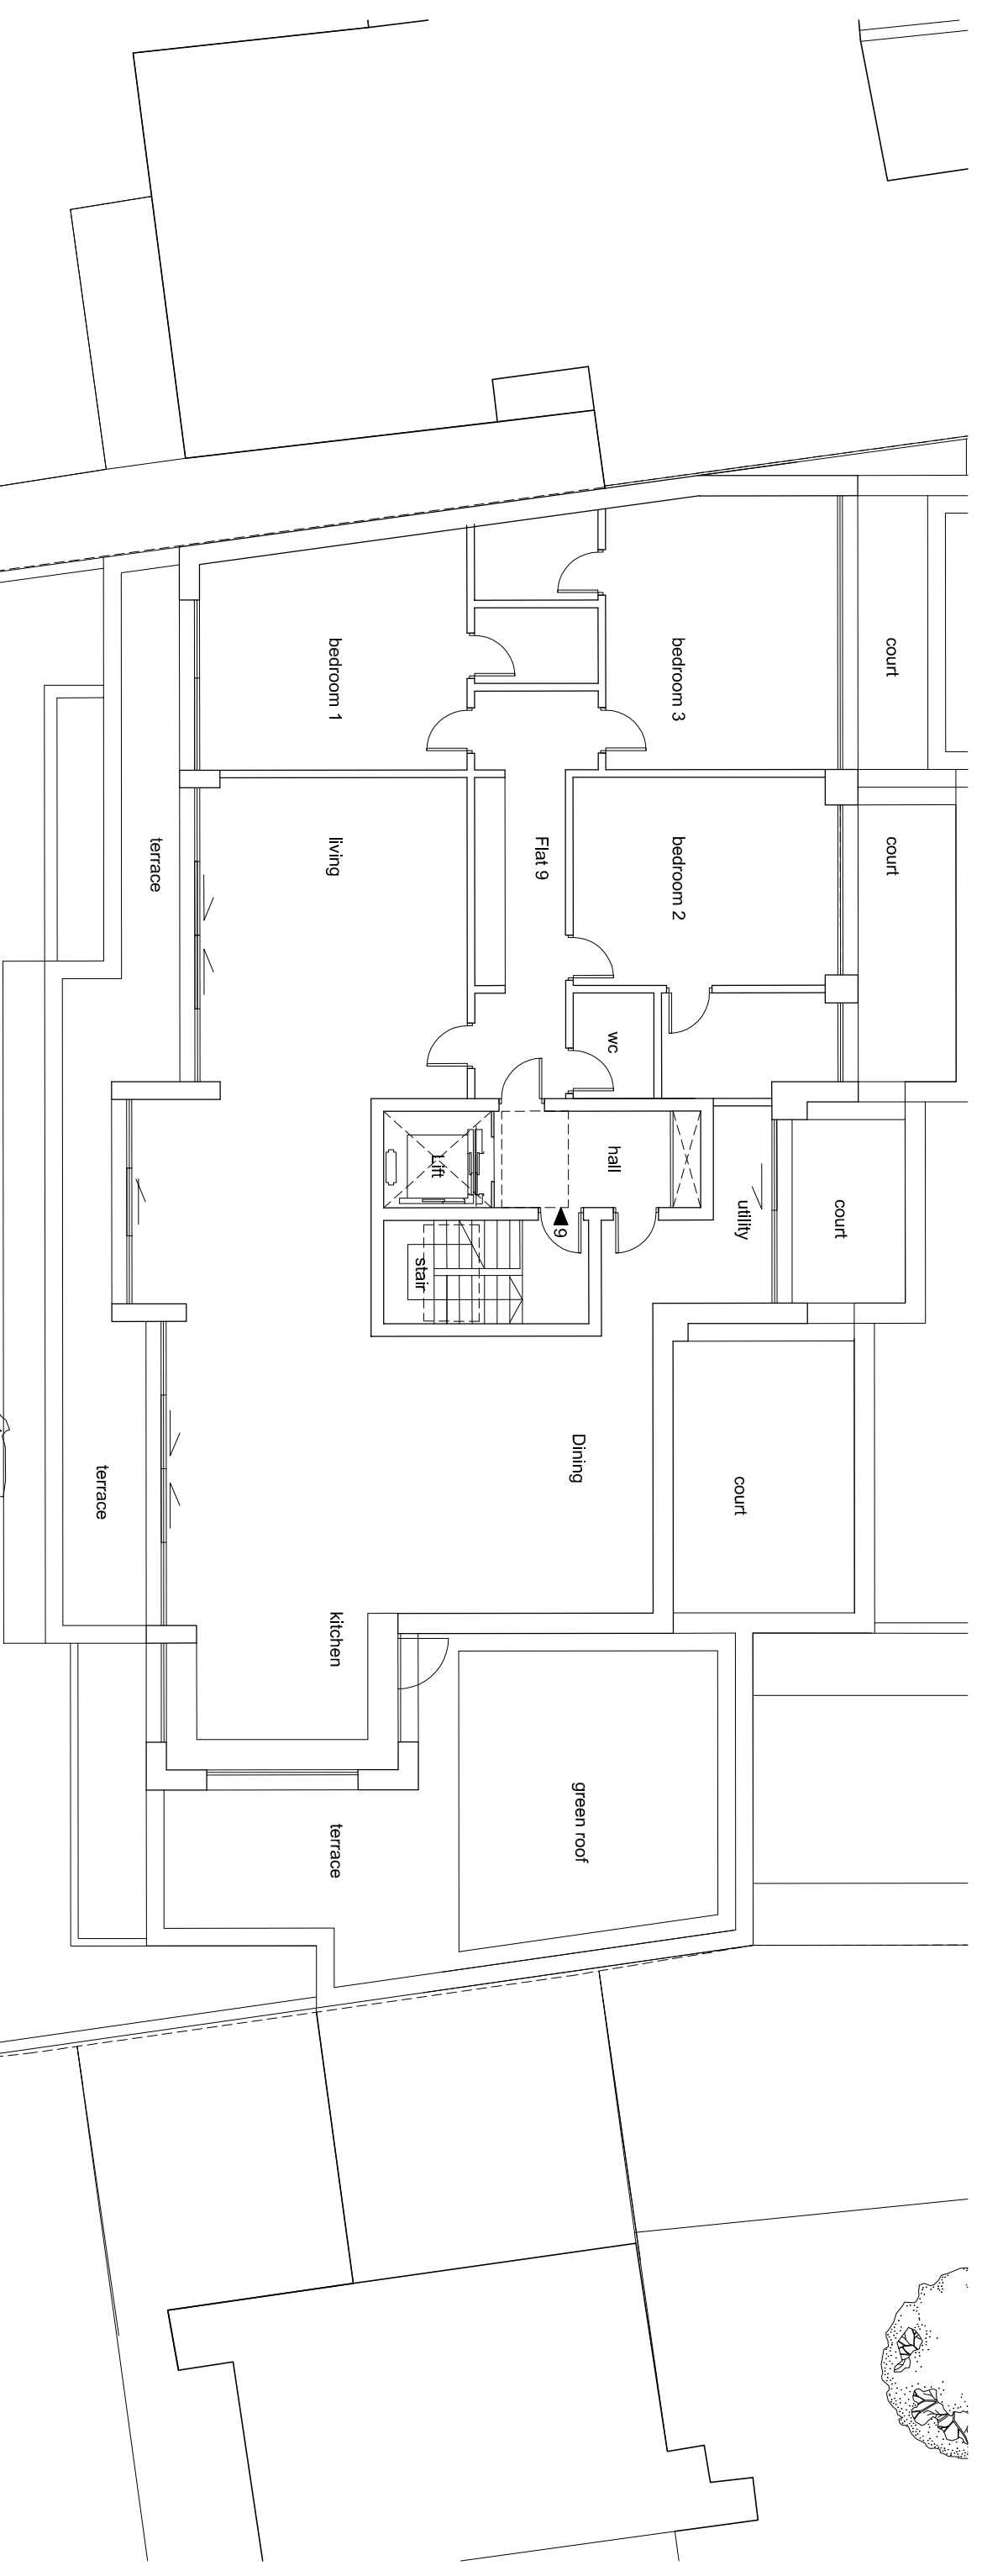


trees are indicative - refer to arboriculture report for details

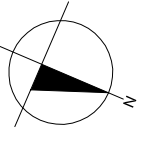
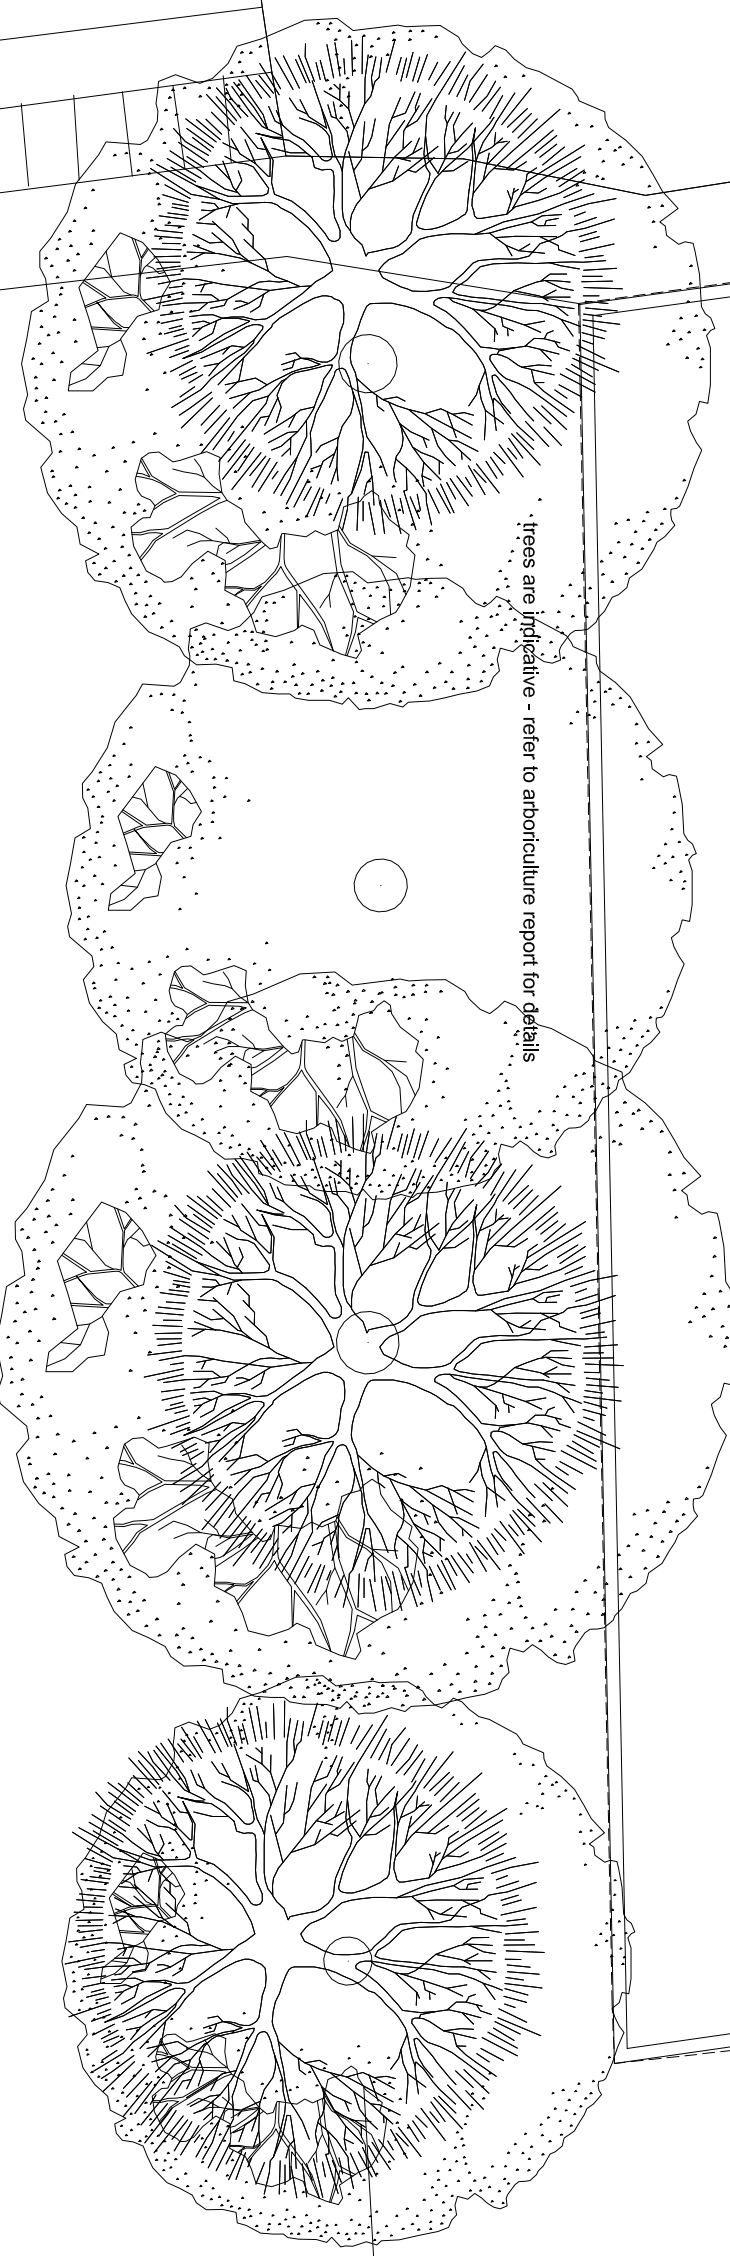


PRELIMINARY

PROPOSED THIRD FLOOR PLAN • SCALE 1:200@A3

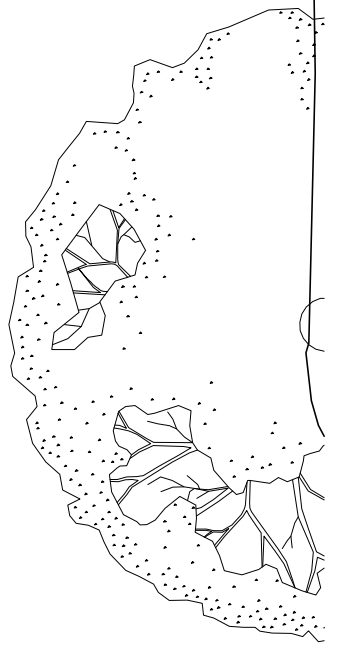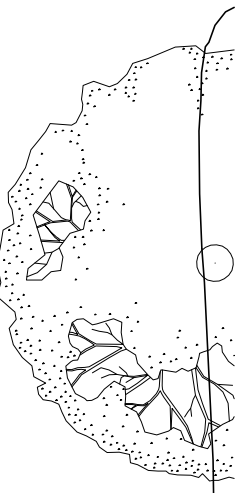

BELSIZE LANE

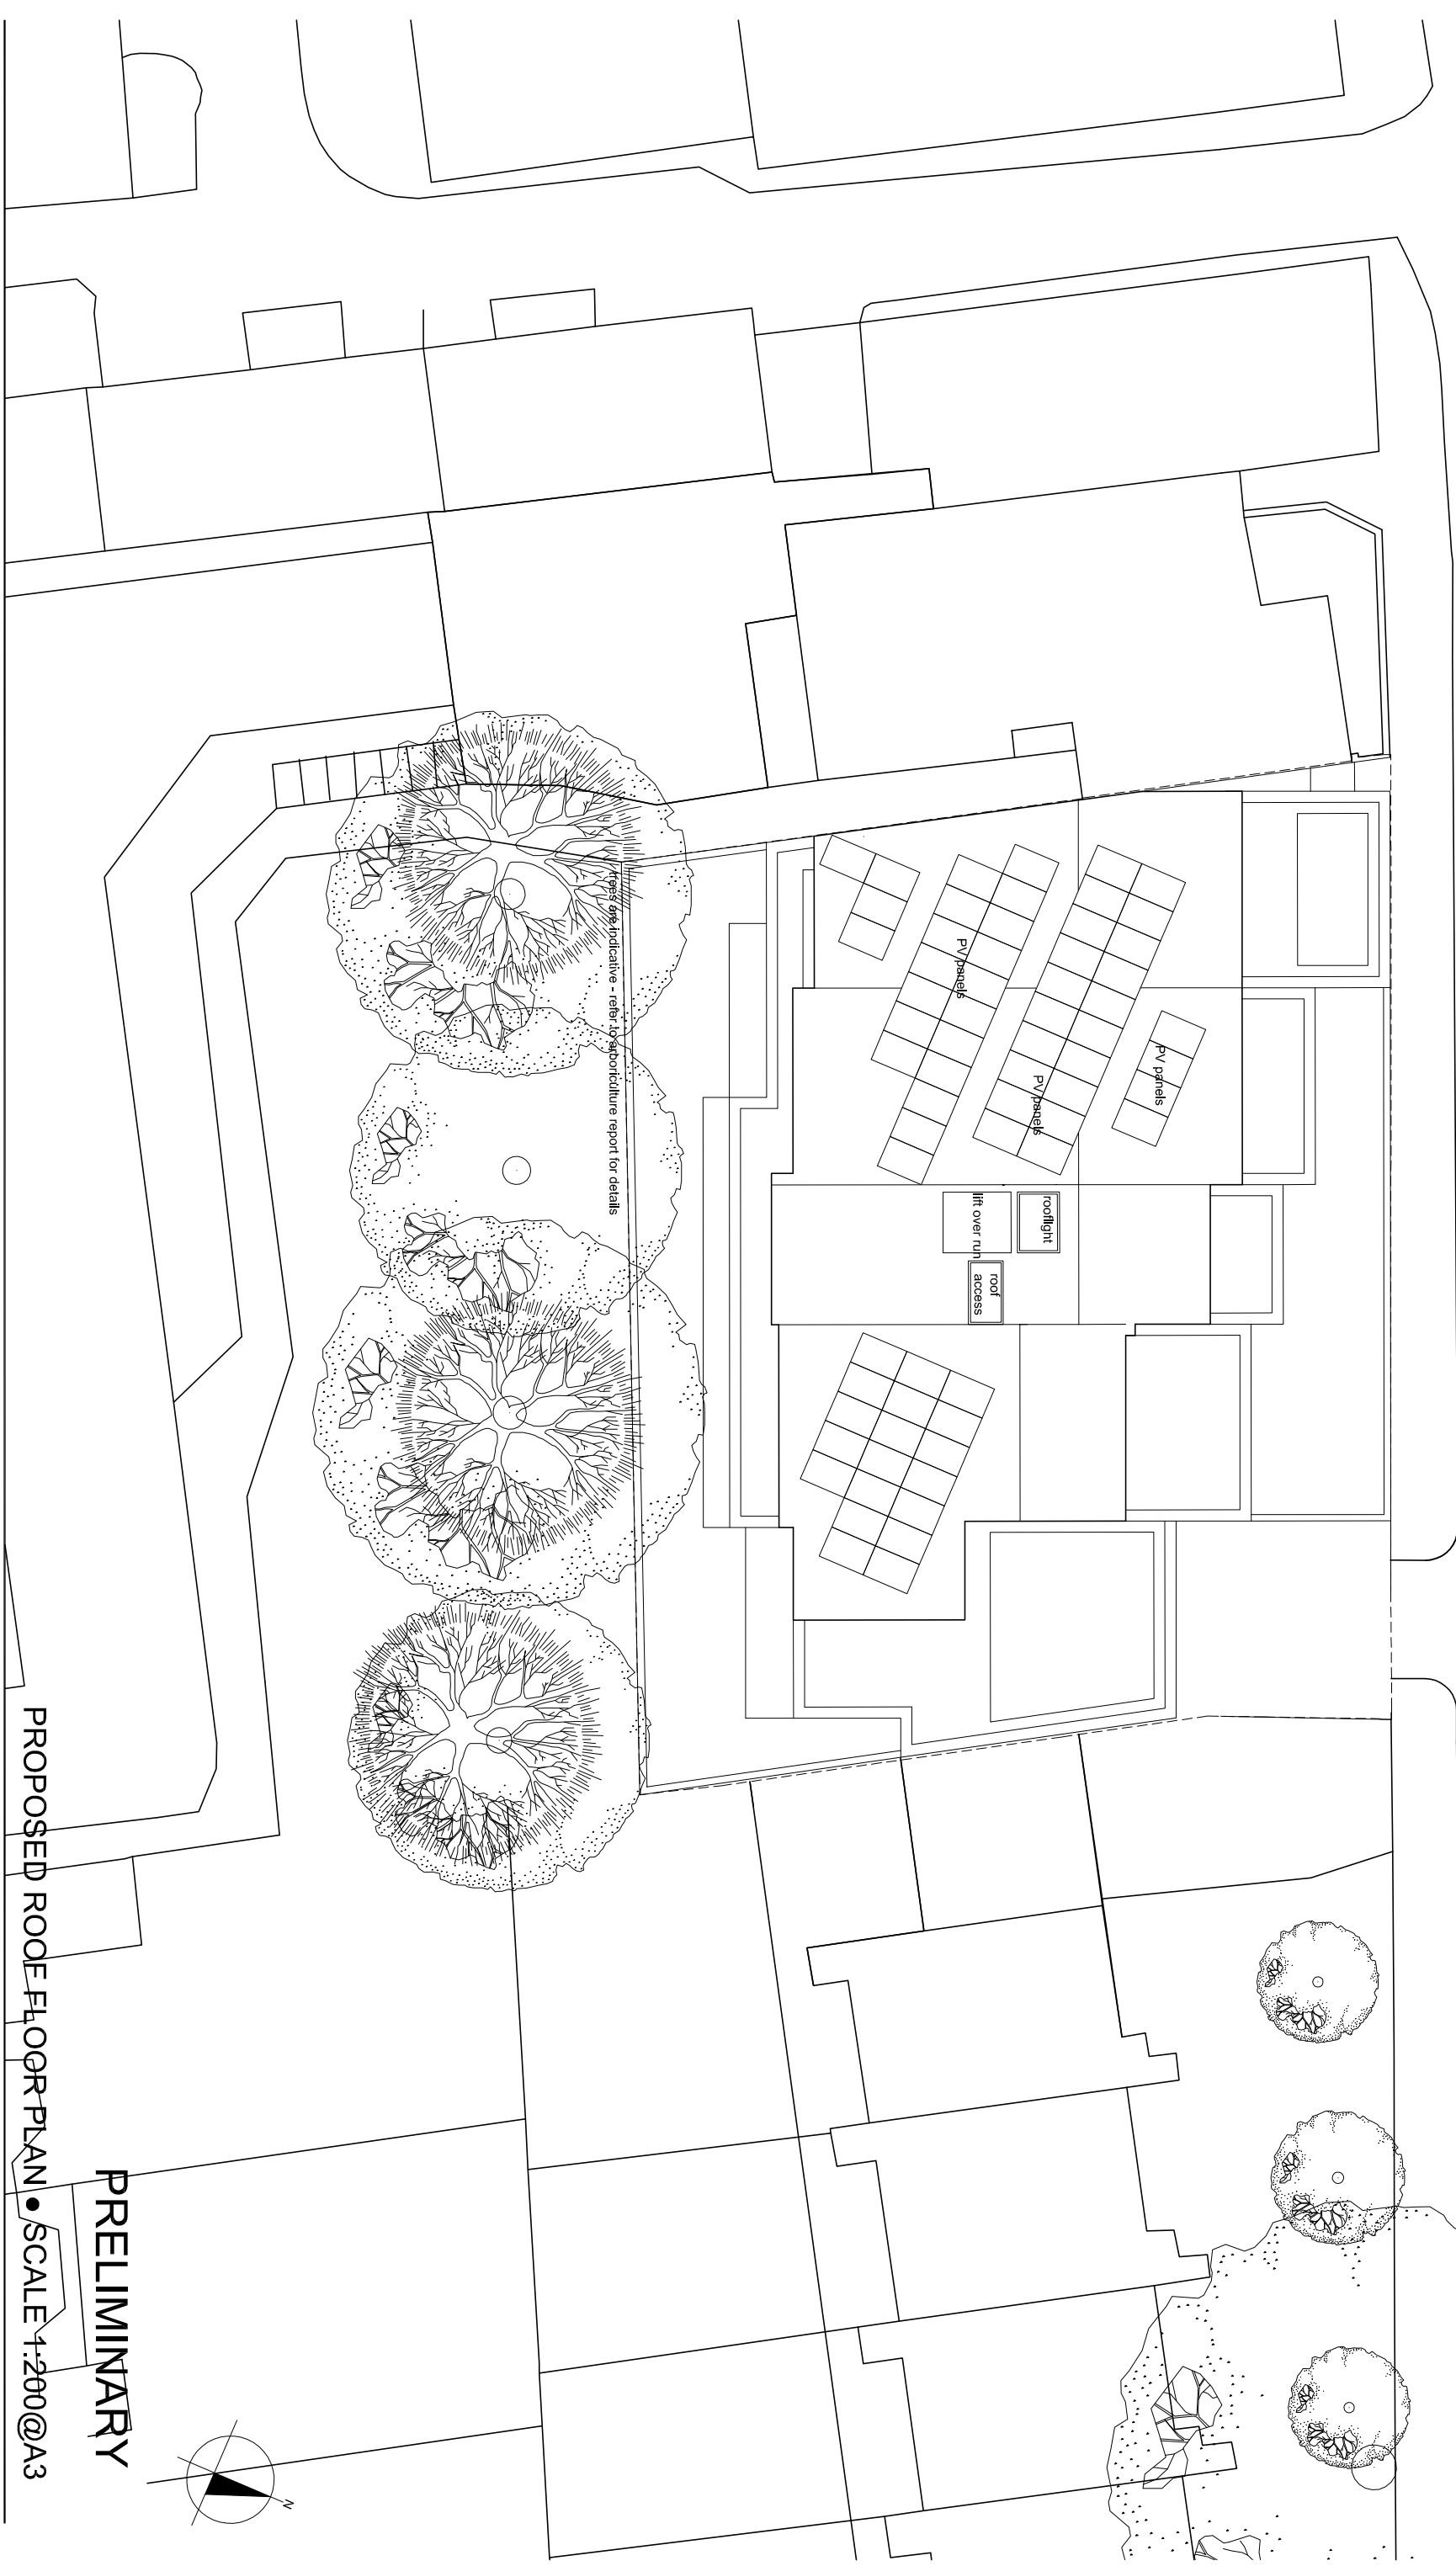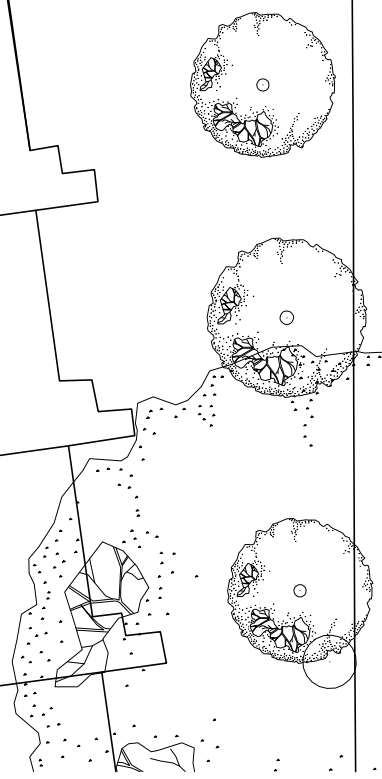

cross and indicative - refer to sporticulture report for details

PV panels


PV panels

PV panels

rooflight

lift over run

roof access

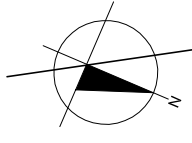


PRELIMINARY

PROPOSED ROOF FLOOR PLAN • SCALE 1:200 @ A3

17 - 23 BELSIZE CLOSE GARAGES NW3 • DATE: NOV 2015 • DR. No. 3106 056 Rev -




Proposed north facing elevation (belsize lane)

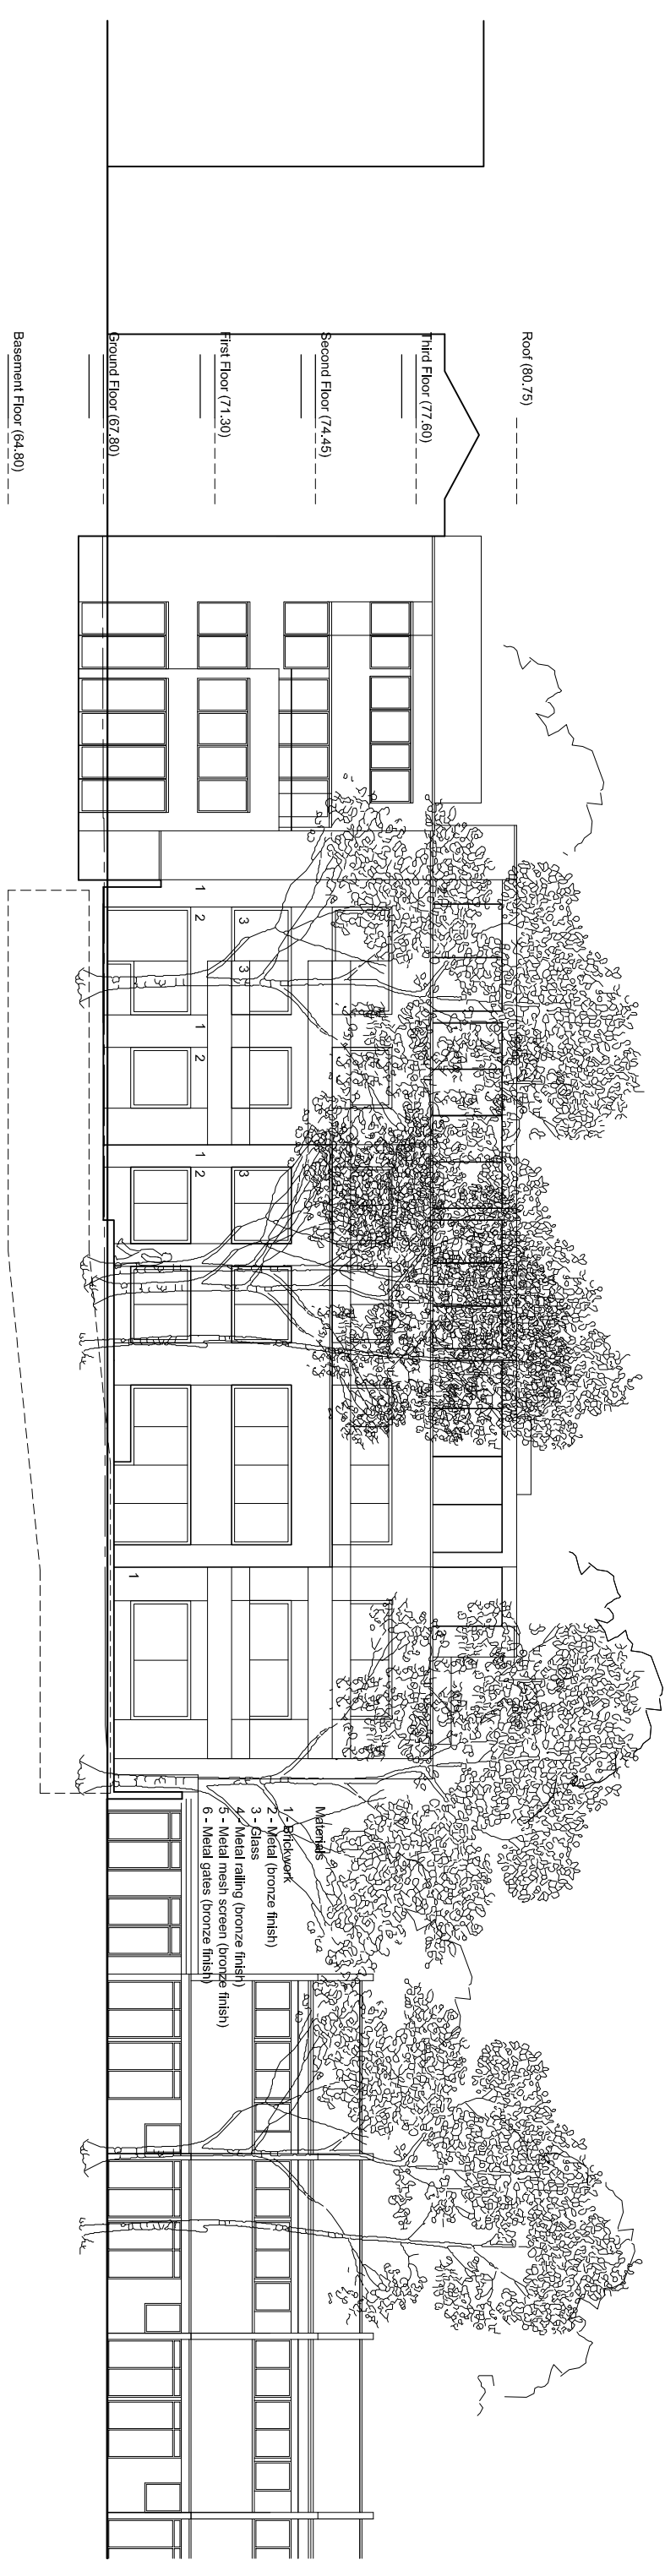

Proposed rear facing elevation


PRELIMINARY

PROPOSED FRONT AND REAR ELEVATION • SCALE 1:200@A3

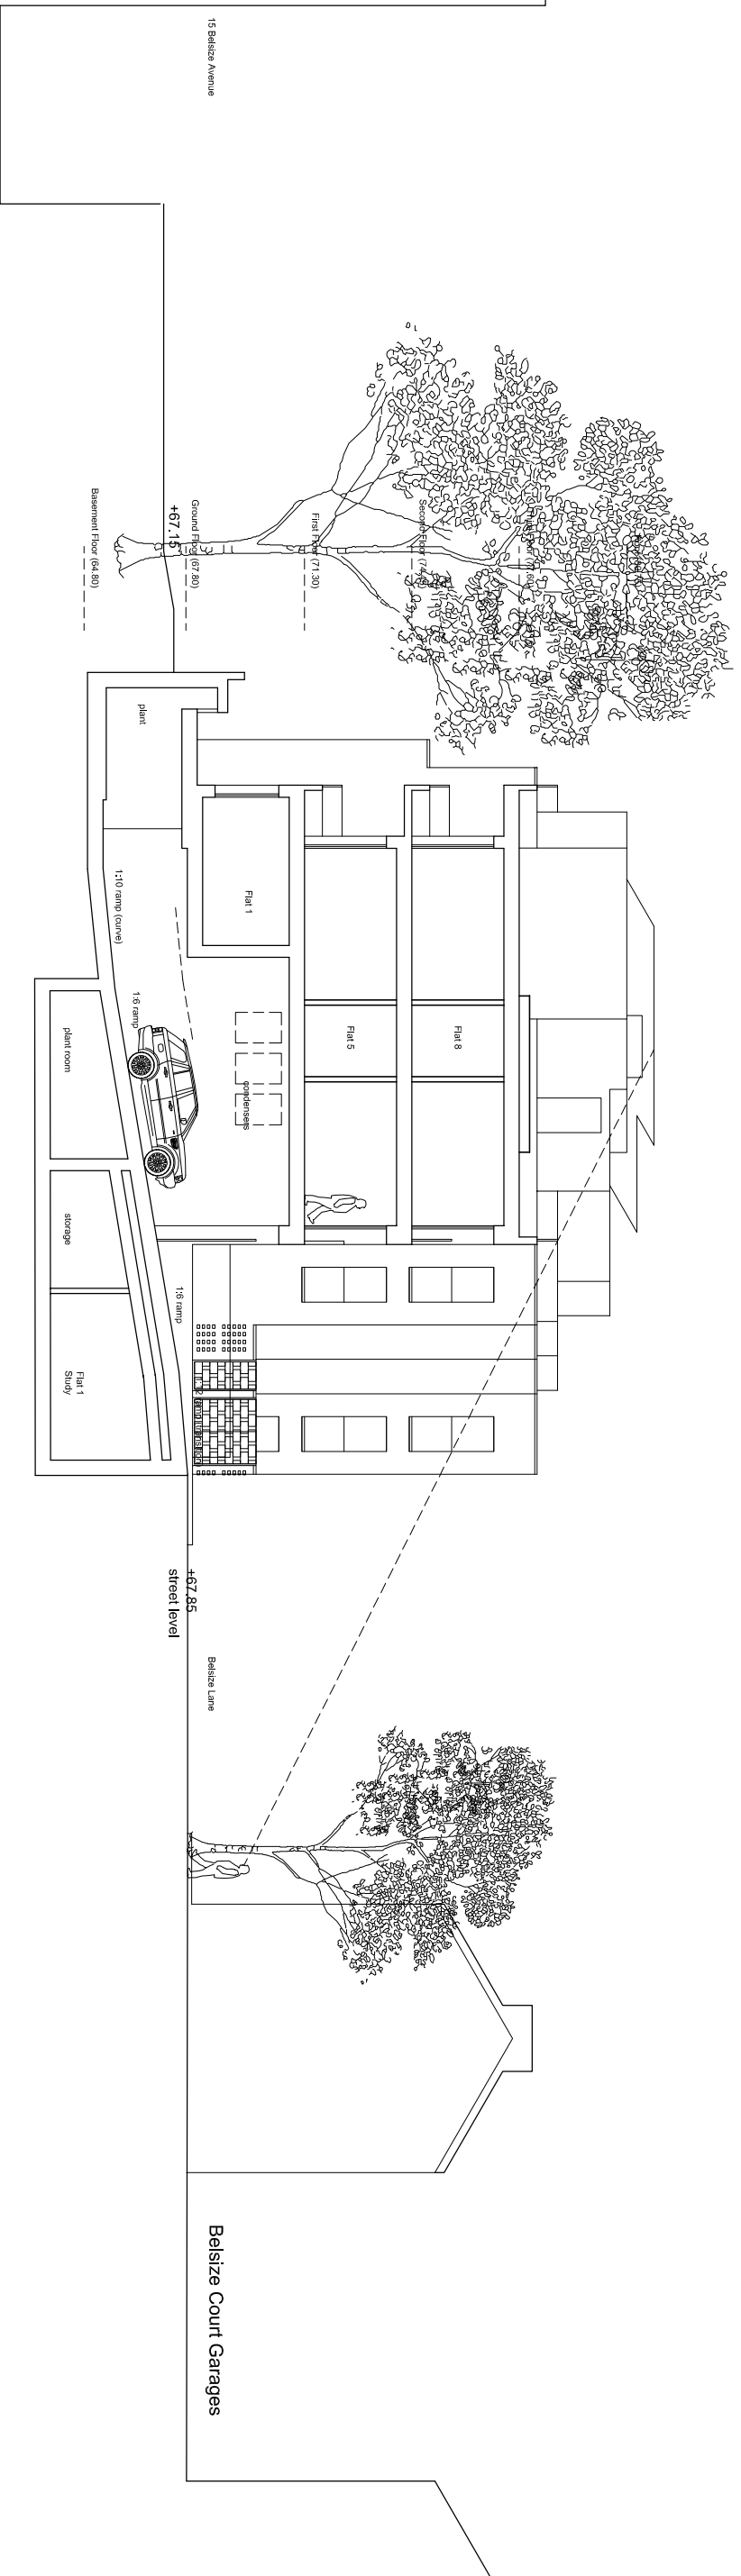


PRELIMINARY

PROPOSED SECTION AA • SCALE 1:200@A3

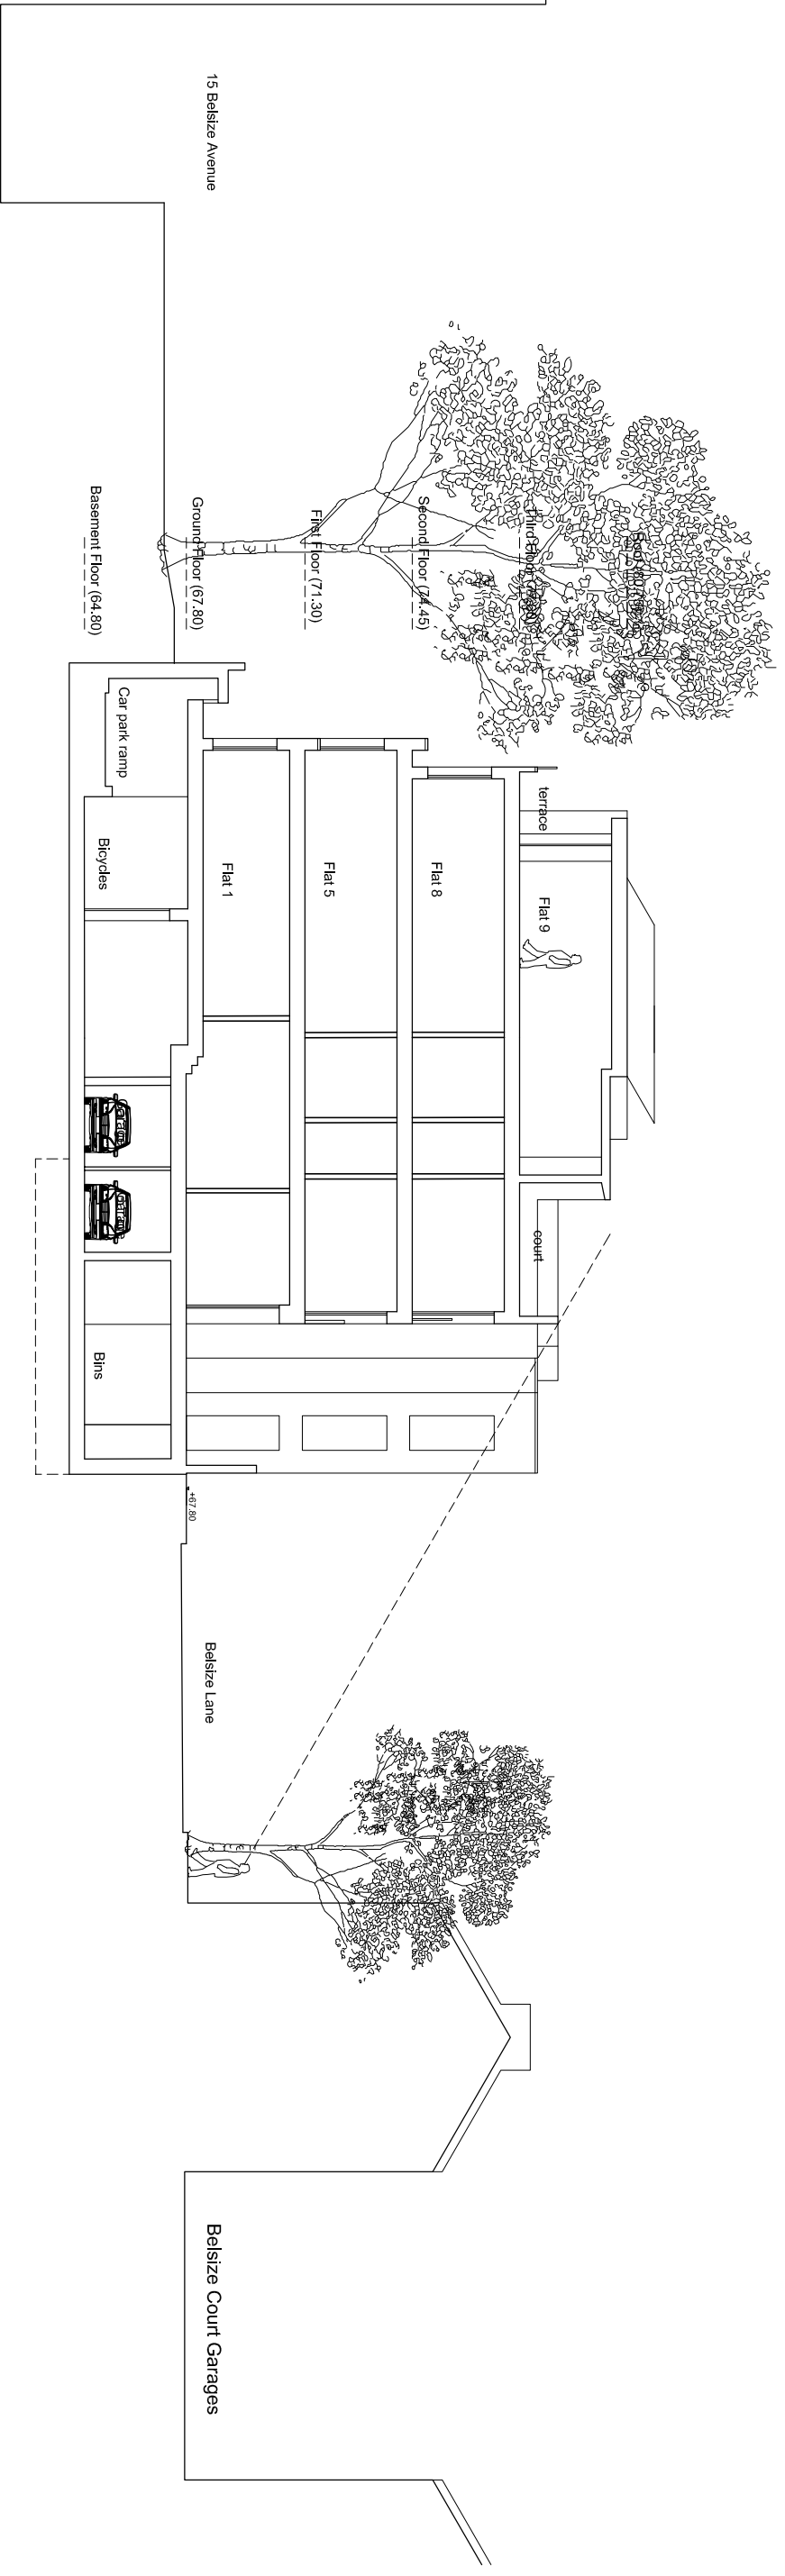

PRELIMINARY

PROPOSED SECTION BB • SCALE 1:200@A3

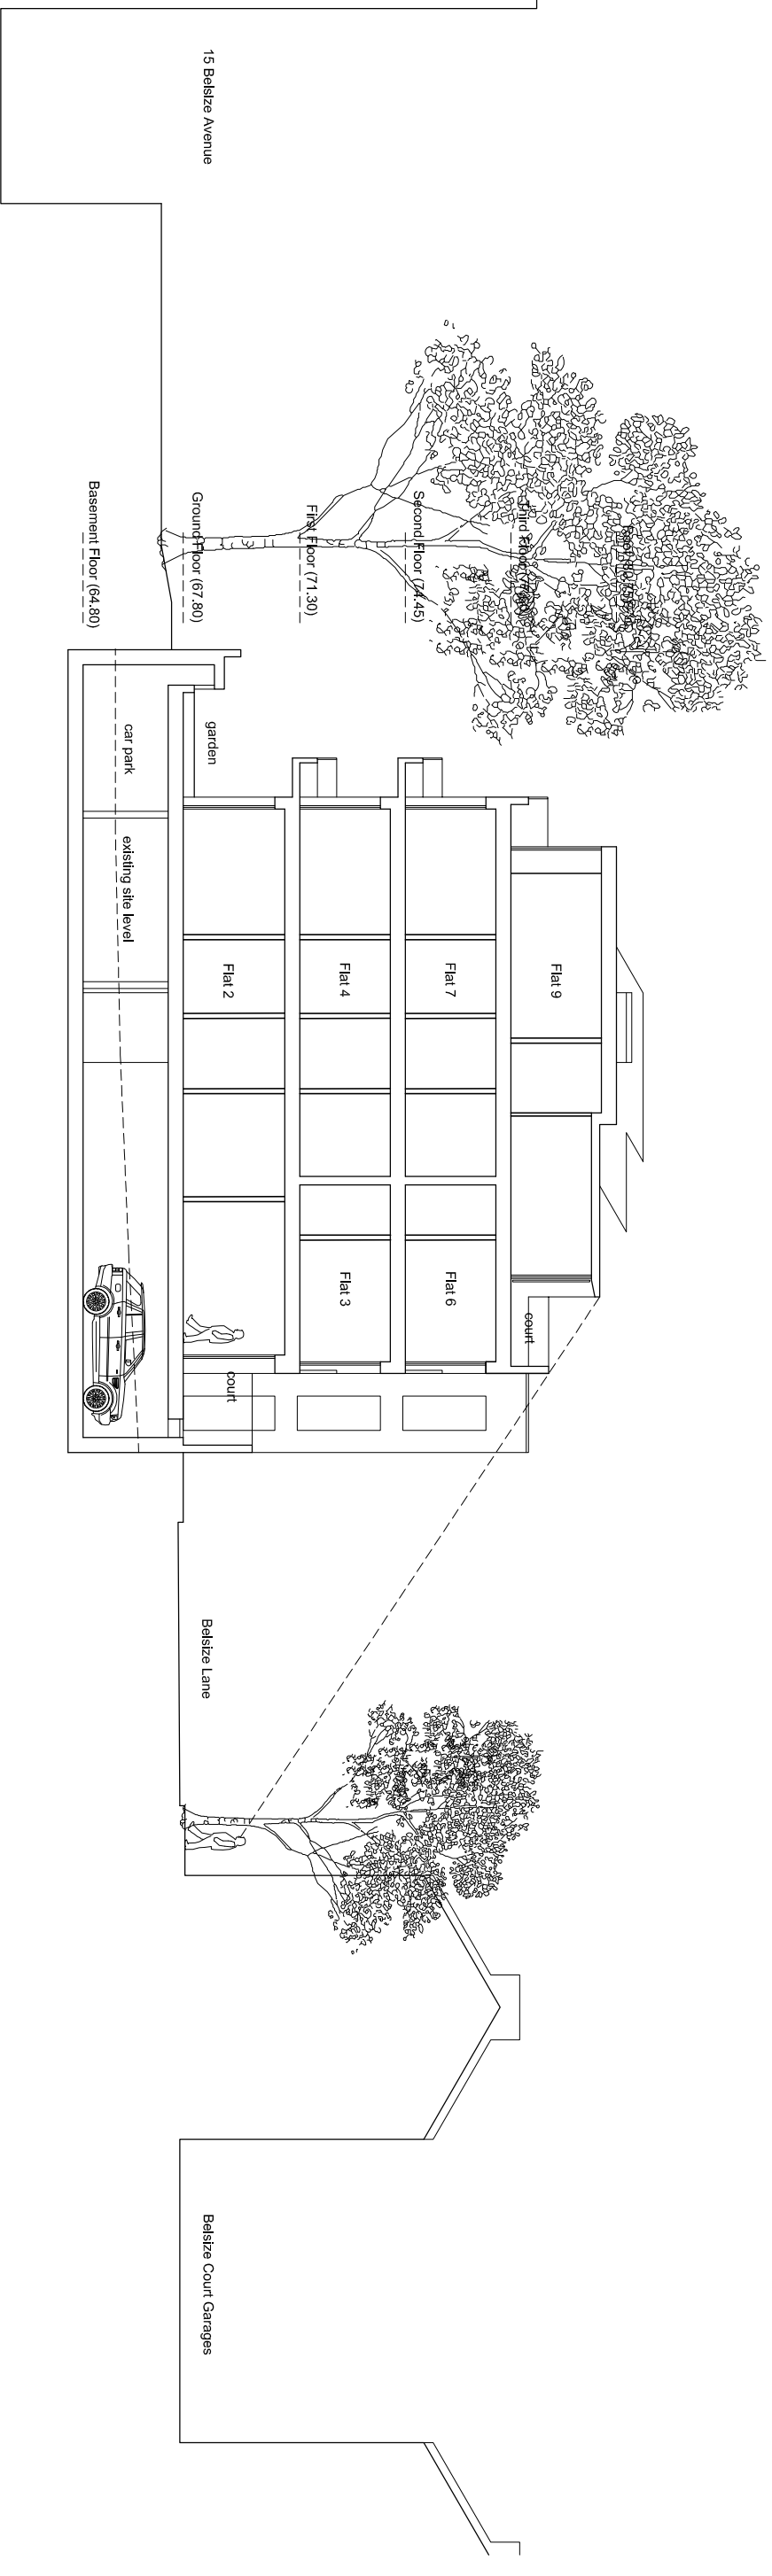

PRELIMINARY

PROPOSED SECTION DD • SCALE 1:200@A3