


0 1 2 3 4 5m

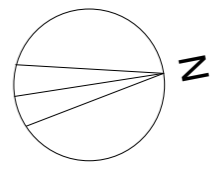

Rev A (04.12.2013) - Update to layout  
 Rev B (23.01.2014) - Size of walk on glass skylight updated.  
 Rev C (28.03.2014) - Update to layout.  
 Rev D (31.03.2014) - Rear asymmetric extension option.  
 Rev E (04.04.2014) - Update to plan.  
 Rev F (07.04.2014) - Update to plan.  
 Rev G (07.05.2014) - Update to plan.  
 Rev H (26.08.2014) - Update to plan.  
 Rev I (29.08.2014) - Update to plan.  
 Rev J (22.10.2014) - Update to plan.  
 Rev K (28.01.2015) - Amendments requested by Camden Planning.  
 Rear elev. 1st & 2nd elev moved back by 650mm.

**PLANNING**

ALL DIMENSIONS TO BE CHECKED ON SITE DO NOT SCALE

DRAWING  
**FIRST FLOOR - PROPOSED**  
 PROJECT  
**5 KEMPLAY ROAD, NW3**  
 CLIENT  
**MR & MRS FOURNIER**

**TAG**  
 ARCHITECTS  
 TAG ARCHITECTS  
 14 BELSIZE CRESCENT, HAMFSTEAD, LONDON NW3 5QU  
 TEL : 020 7431 7974

DATE  
**11.12**  
 SCALE  
**1:100 @A3**  
 JOB  
**126A**  
 DRAWING  
**P2K**

Copyright ©

outline of tree's crown at neighbour's site

PUBLIC PAVEMENT

KEMPLAY ROAD

No.7 Kemplay Road  
 Not Surveyed

No.3 Kemplay Road  
 Not Surveyed

2500

N

P71

P93

P83

P82

D  
 P61

C  
 P71

A  
 P93

E  
 P83

B  
 P82

flat roof,  
 'green roof' covering  
 with sedum planting

flat roof  
 'green roof' covering  
 with sedum planting

existing canopy

existing canopy

existing windows

existing window

pergola

walk-on glass terrace  
 IS1

1st FLOOR HALL  
 (2400)

BATHROOM 2  
 CH 2400

SHOWER ROOM  
 CH 2400

BEDROOM 5  
 CH 2400

BEDROOM 4  
 CH 2400

BEDROOM 3  
 CH 2400

BEDROOM 2  
 CH 2400

BEDROOM 1  
 CH 2400

1W6

1W7

1W8.1  
 1W8.2  
 1W8.3

1W9

1W10  
 1W11

1W12

1W5

1W4

1W3

1W2

1W1

103 FD20

103 FD20

101 FD20

106 FD20

104 FD20


105 FD20

104 FD20

105 FD20

106 FD20

106 FD20

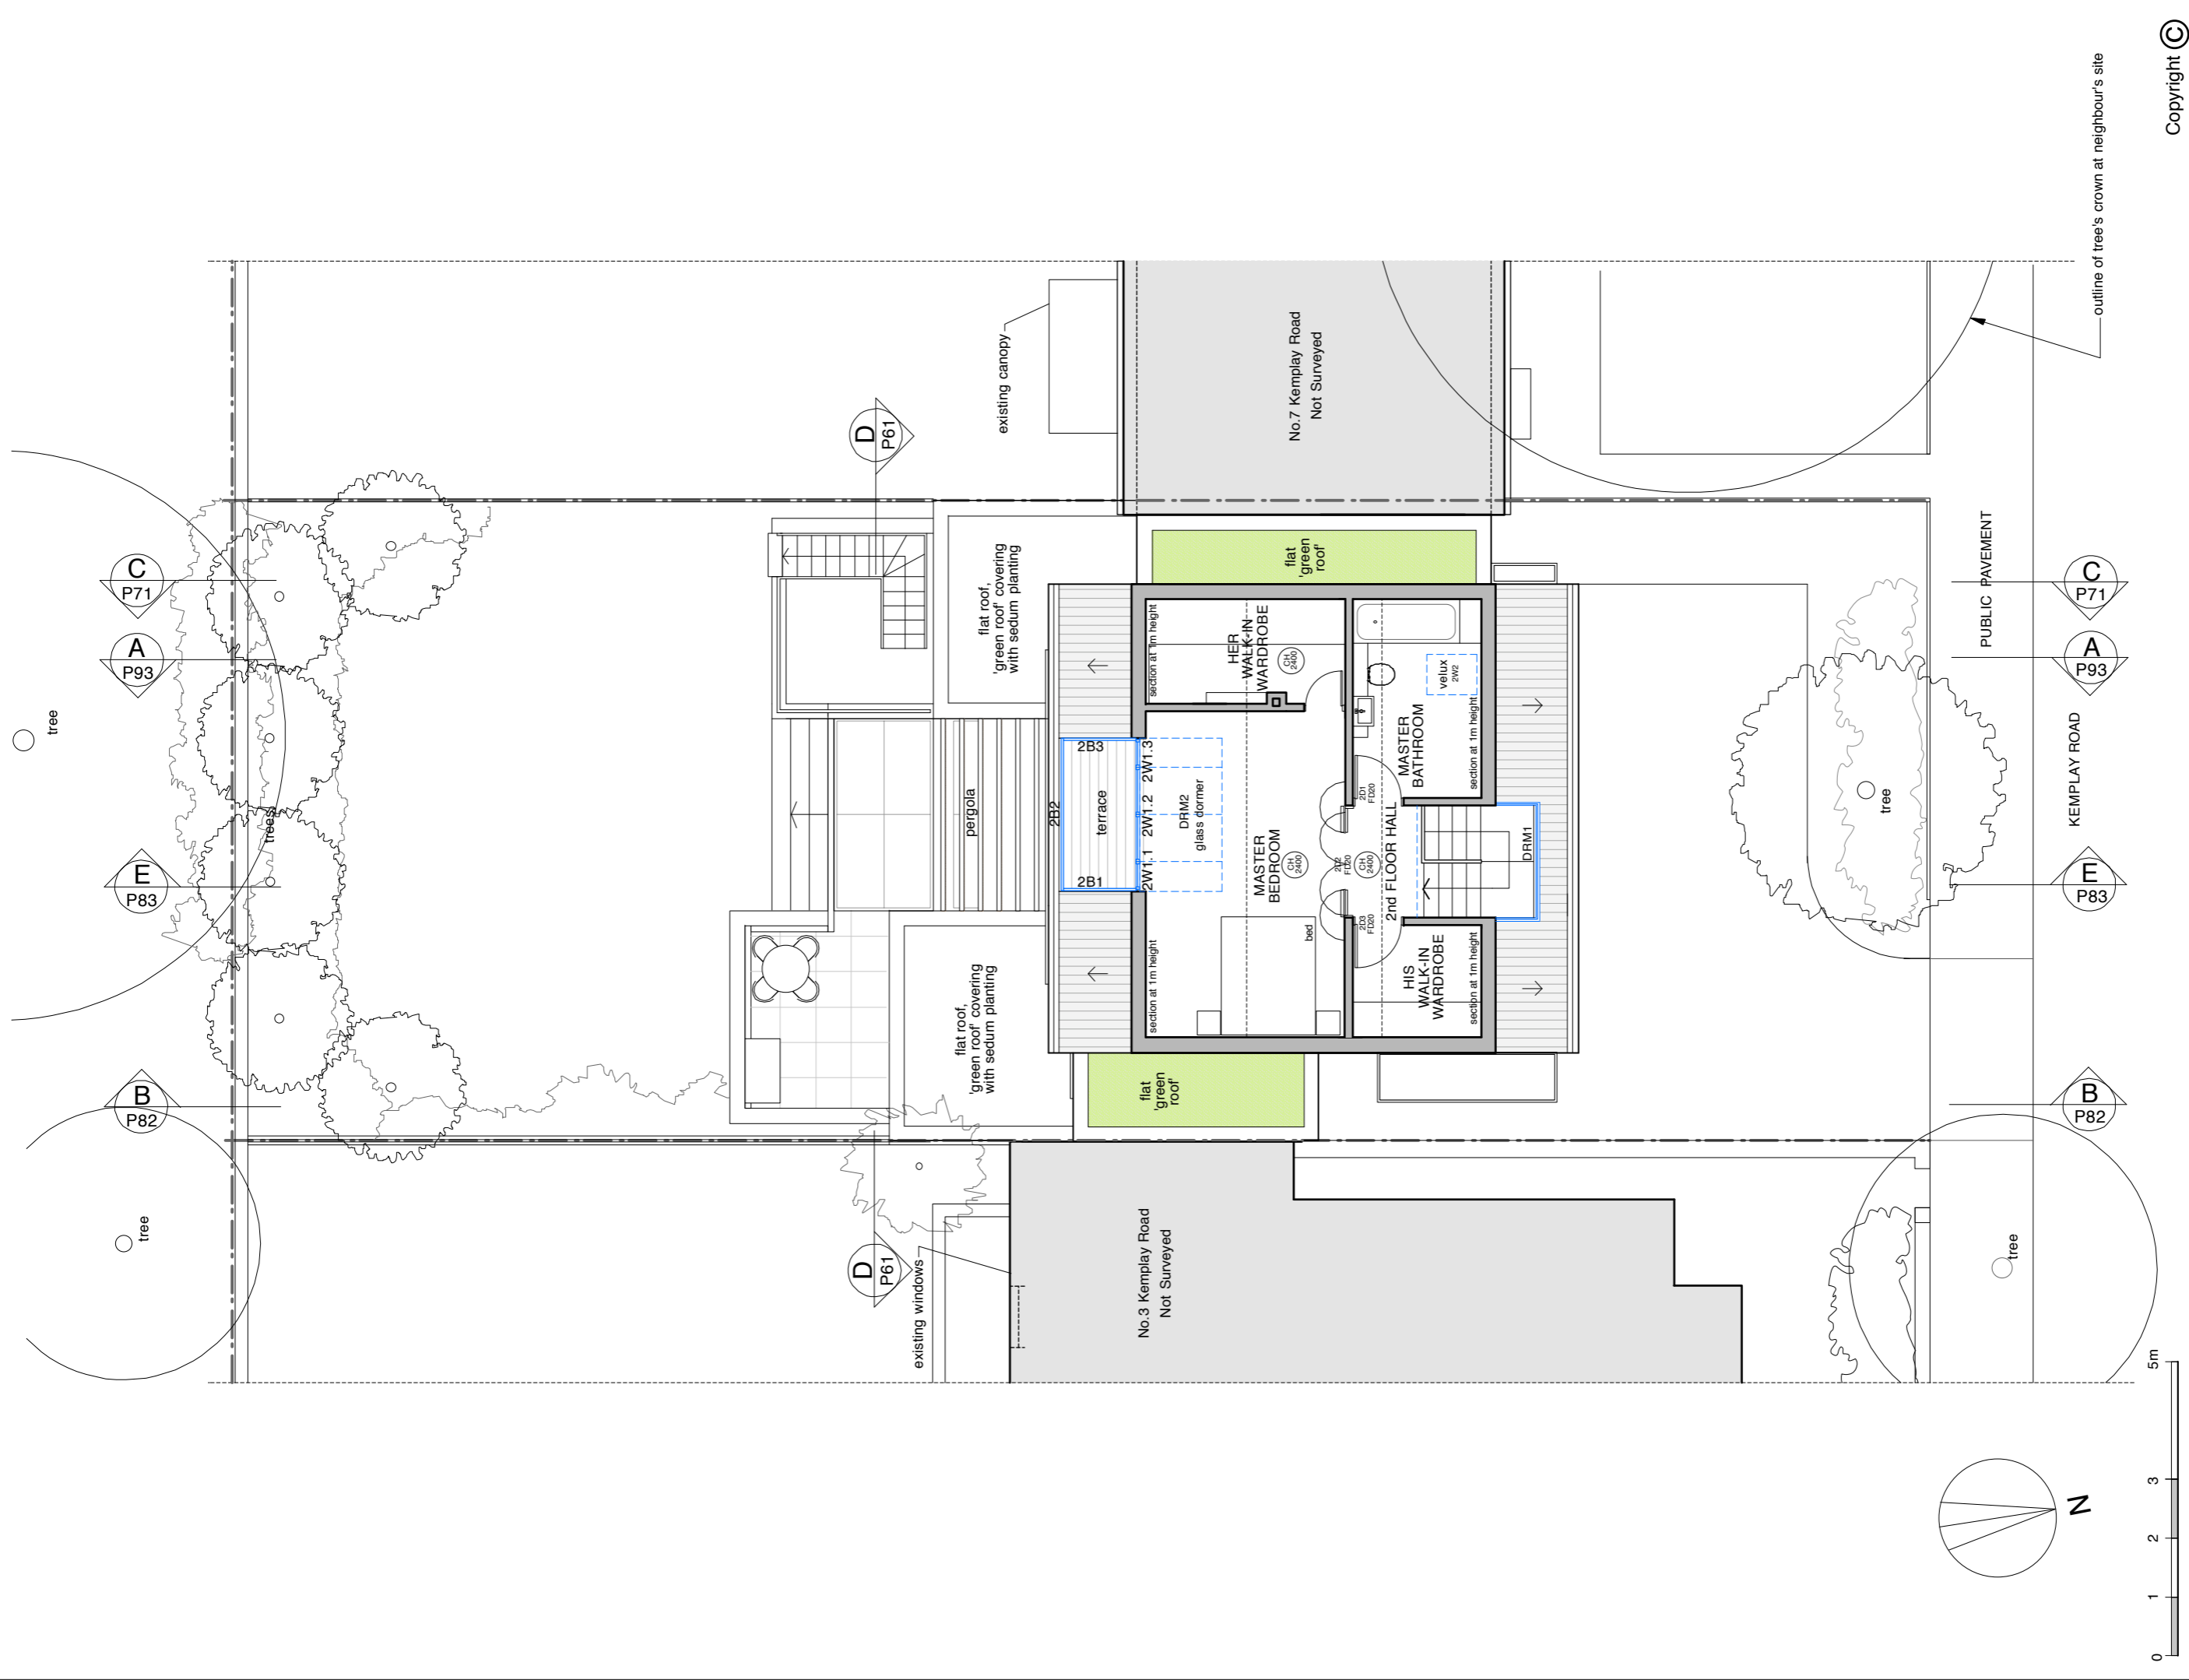

Rev.A (04.12.2013.) Update to layout.  
 Rev.B (12.12.2013.) No.7KR wall position amended on drawing.  
 Rev.C (28.03.2014.) Update to layout.  
 Rev.D (04.04.2014.) Update to layout.  
 Rev.E (07.04.2014.) Update to layout.  
 Rev.F (07.06.2014.) Update to layout.  
 Rev.G (26.08.2014.) Update to layout.  
 Rev.H (29.08.2014.) Update to layout.  
 Rev.I (29.01.2015.) Ameniments requested by Camden Planning.  
 Rev.J (28.01.2015.) Rear elev. 1st & 2nd elev moved back by 650mm.

# PLANNING


ALL DIMENSIONS TO BE CHECKED ON SITE DO NOT SCALE  
 DRAWING SECOND FLOOR - PROPOSED  
 PROJECT 5 KEMPLAY ROAD, NW3  
 CLIENT MR & MRS FOURNIER



TAG ARCHITECTS  
 TAG ARCHITECTS  
 14 BELSIZE CRESCENT, HAMFSTEAD, LONDON NW3 5QU  
 TEL : 020 7431 7974

DATE	SCALE
11.12	1:100 @A3
JOB	DRAWING
126A	P3J

Copyright ©

outline of tree's crown at neighbour's site

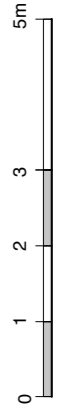

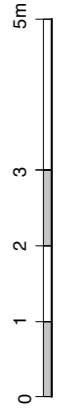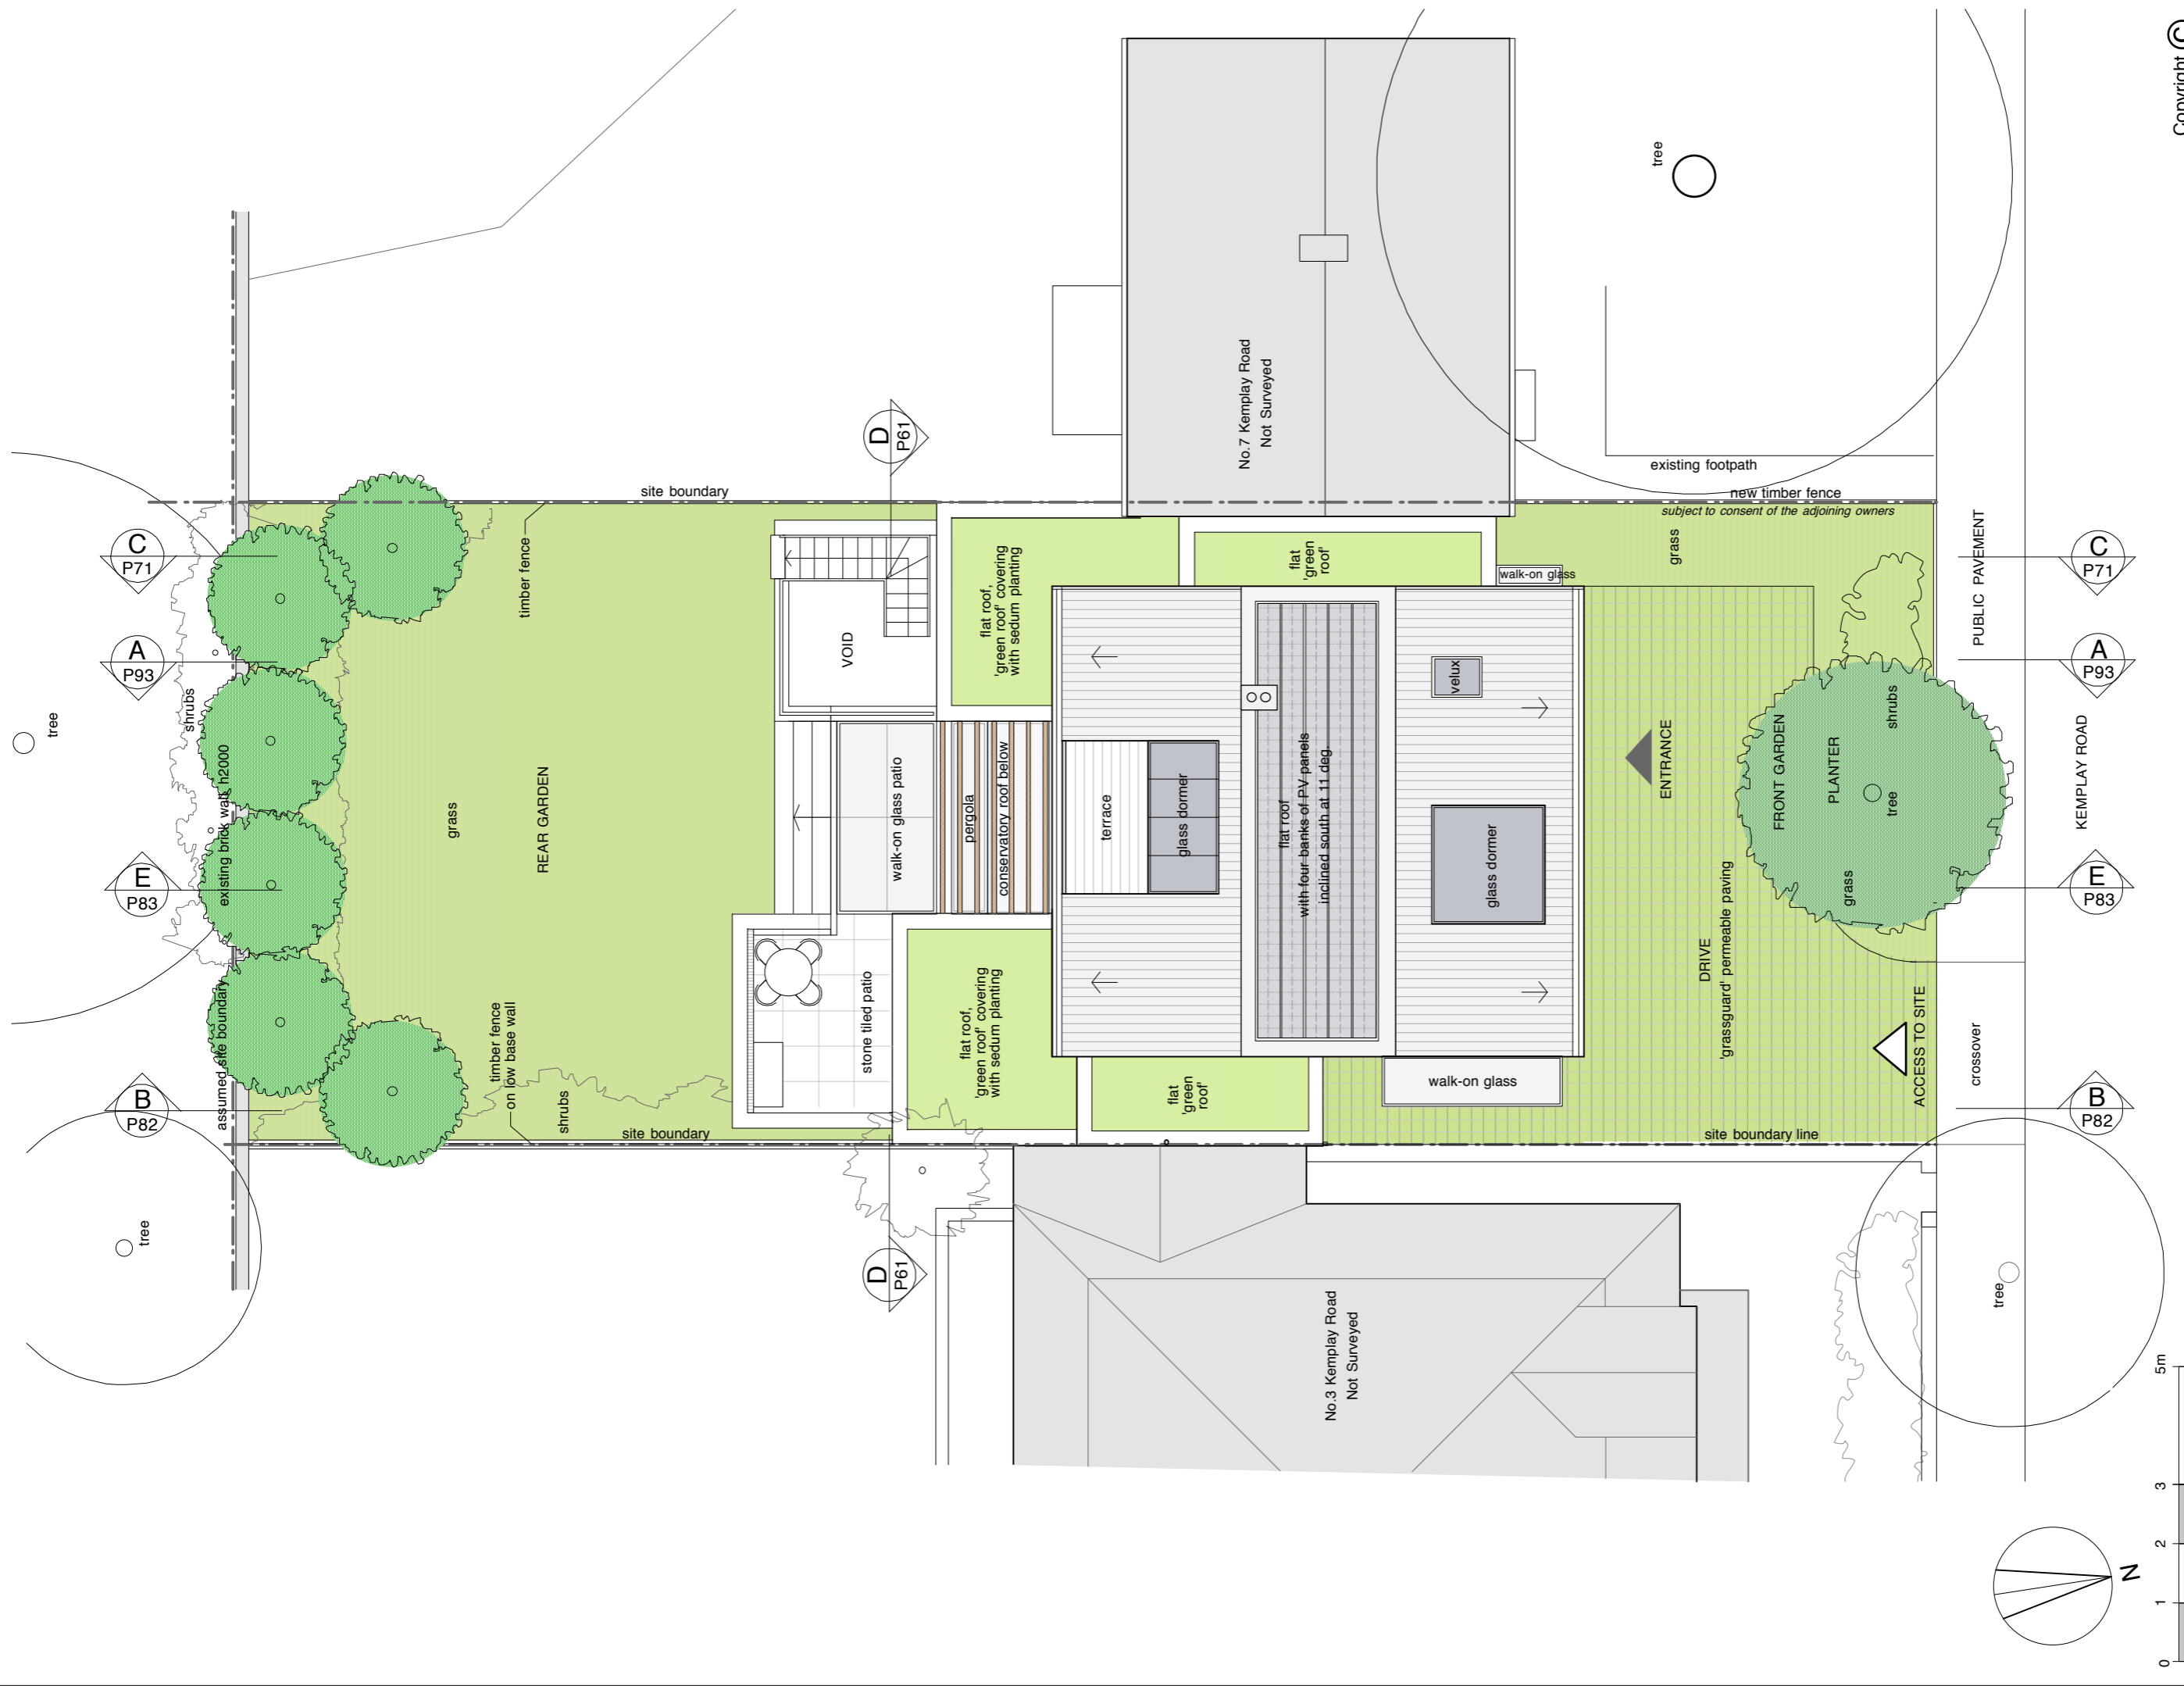

Rev.A (04.12.2013) Update to layout. Added PV panels, trees  
 Rev.B (23.01.2014) No.7KPR wall position extended on drawing.  
 Rev.C (10.04.2014) Size of walk-on glass skylight updated.  
 Rev.D (05.07.2014) Update to layout.  
 Rev.E (21.08.2014) Update to layout.  
 Rev.F (29.08.2014) Update to layout.  
 Rev.G (22.10.2014) Update to layout.  
 Rev.H (28.01.2015) Amendments requested by Camden Planning.

# PLANNING



ALL DIMENSIONS TO BE CHECKED ON SITE  
 DO NOT SCALE

DRAWING  
**SITE PLAN / ROOF PLAN - PROP.**  
 PROJECT  
**5 KEMPLAY ROAD, NW3**  
 CLIENT  
**MR & MRS FOURNIER**

**TAG**  
 ARCHITECTS  
 TAG ARCHITECTS  
 14 BELSIZE CRESCENT, HAMFSTEAD,  
 LONDON NW3 5QU  
 TEL : 020 7431 7974

DATE  
**11.12**  
 SCALE  
**1:100 @A3**  
 JOB  
**126A**  
 DRAWING  
**P11H**

Copyright ©

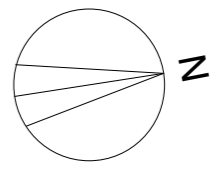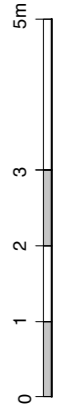

Rev. A (26.08.2014.) Update to layout.  
 Rev. B (20.08.2014.) Update to layout.  
 Rev. C (22.10.2014.) Update to layout.  
 Rev. D (26.01.2015.) Amendments requested by Camden Planning.  
 Rear elev. 1st & 2nd elev. moved back by 650mm.

**PLANNING**

ALL DIMENSIONS TO BE CHECKED ON SITE DO NOT SCALE

DRAWING  
**GROUND FLOOR - PROPOSED**  
 PROJECT  
**5 KEMPLAY ROAD, NW3**  
 CLIENT  
**MR & MRS FOURNIER**

**TAG**  
 ARCHITECTS  
 TAG ARCHITECTS  
 14 BELSIZE CRESCENT, HAMFSTEAD,  
 LONDON NW3 5QU  
 TEL. : 020 7431 7974

DATE  
**11.12**  
 SCALE  
**1:100 @A3**  
 JOB  
**126A**  
 DRAWING  
**P13D**

Copyright ©

outline of tree's crown at neighbour's site

PUBLIC PAVEMENT

KEMPLAY ROAD

ACCESS TO SITE

crossover

DRIVE

'grassguard' permeable paving

bins / bikes area

manhole

GRASS

GRASS

GRASS

GRASS

GRASS

subject to consent of the adjoining owners

flat walk-on glass skylight

flat walk-on glass skylight

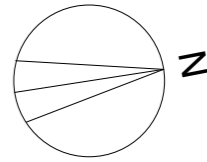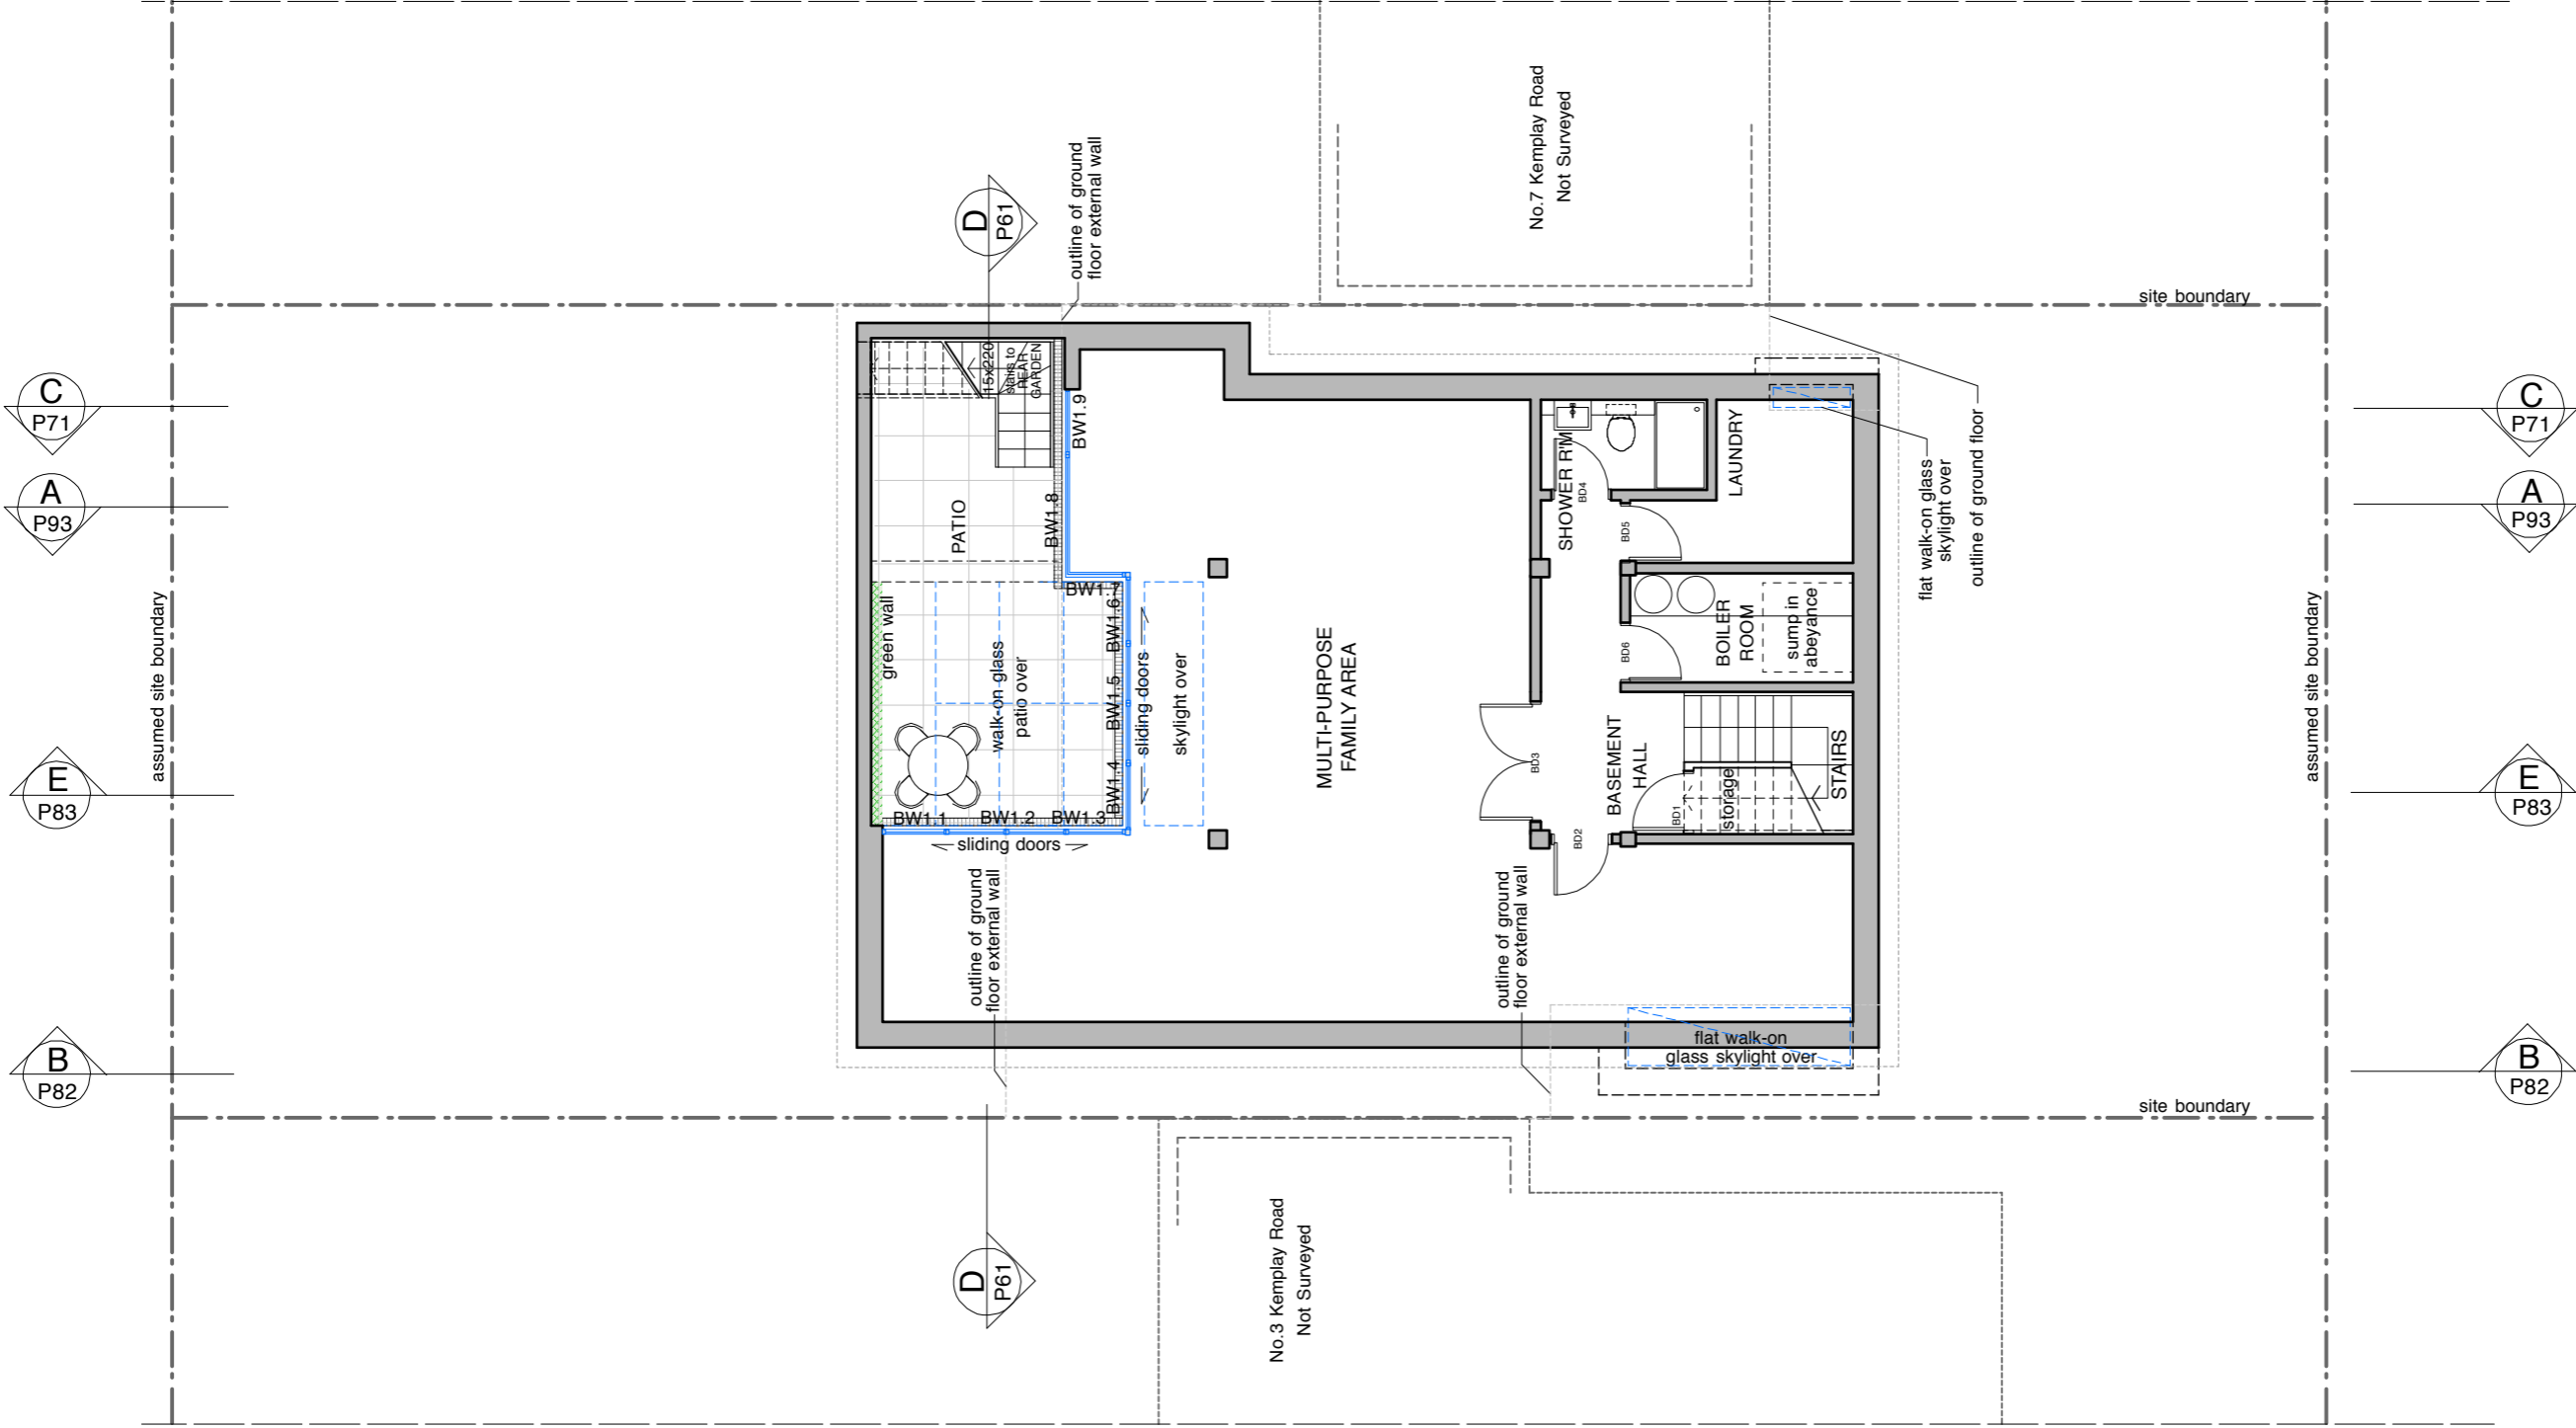

Rev.A (18.08.2014.) Update to layout  
 Rev.B (29.08.2014.) Update to layout  
 Rev.C (27.10.2014.) Update to S.E.'s spec.  
 Rev.D (25.11.2014.) Update to S.E.'s spec.  
 Rev.E (28.01.2015.) Amendments requested by  
 Camden Planning, Rear elev.  
 1st & 2nd elev moved back  
 by 650mm.

**PLANNING**


ALL DIMENSIONS  
 TO BE CHECKED ON SITE  
 DO NOT SCALE

DRAWING  
**BASEMENT PLAN - PROPOSED**  
 PROJECT  
**5 KEMPLAY ROAD, NW3**  
 CLIENT  
**MR & MRS FOURNIER**


**TAG**  
 ARCHITECTS  
 TAG ARCHITECTS  
 14 BELSIZE CRESCENT, HAMFSTEAD,  
 LONDON NW3 5QU  
 TEL : 020 7431 7974

Copyright ©

DATE	SCALE
11.12	1:100 @A3
JOB	DRAWING
126A	P43E

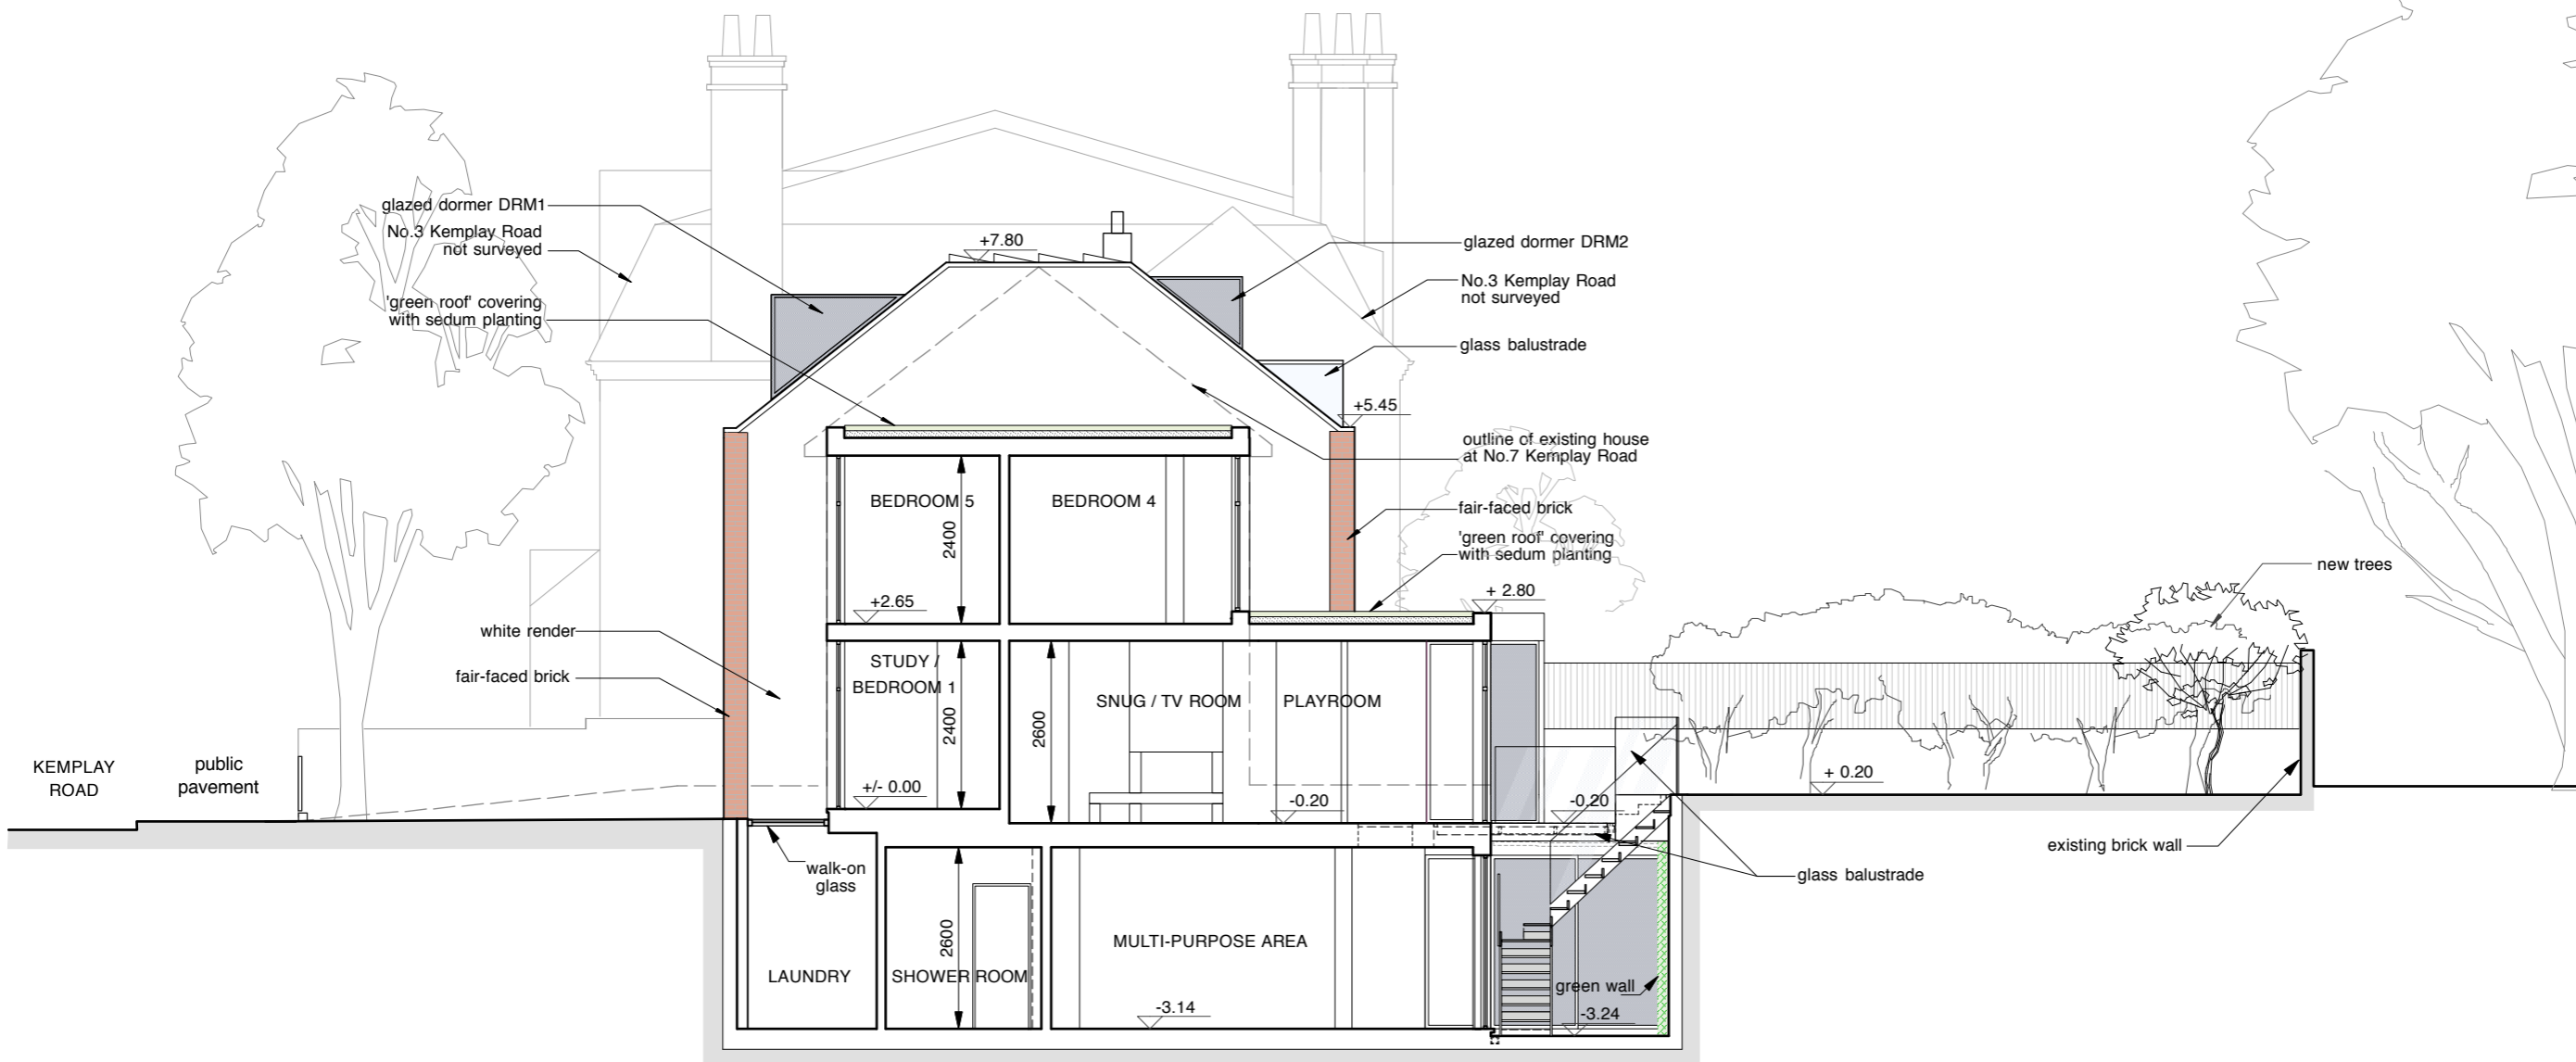

WEST ELEVATION / SECTION C - PROPOSED

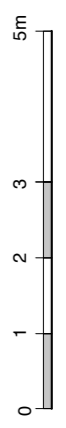

Rev.A (28.08.2014) Update to match revised plans.  
 Rev.B (22.10.2014) Update to match revised plans.  
 Rev.C (25.11.2014) Levels update to S.E.'s spec.  
 Rev.D (05.02.2015) Amendments requested by Camden Planning.  
 Plan title & 2nd elev moved back by 650mm.


**PLANNING**

ALL DIMENSIONS TO BE CHECKED ON SITE DO NOT SCALE


DRAWING WEST ELEV. / SECTION C - PROP.  
 PROJECT 5 KEMPLAY ROAD, NW3  
 CLIENT MR & MRS FOURNIER

**TAG** ARCHITECTS  
 TAG ARCHITECTS  
 14 BELSIZE CRESCENT, HAMFSTEAD, LONDON NW3 5QU  
 TEL : 020 7431 7974

Copyright ©  
 DATE 11.12  
 SCALE 1:100 @A3  
 JOB 126A  
 DRAWING P71D

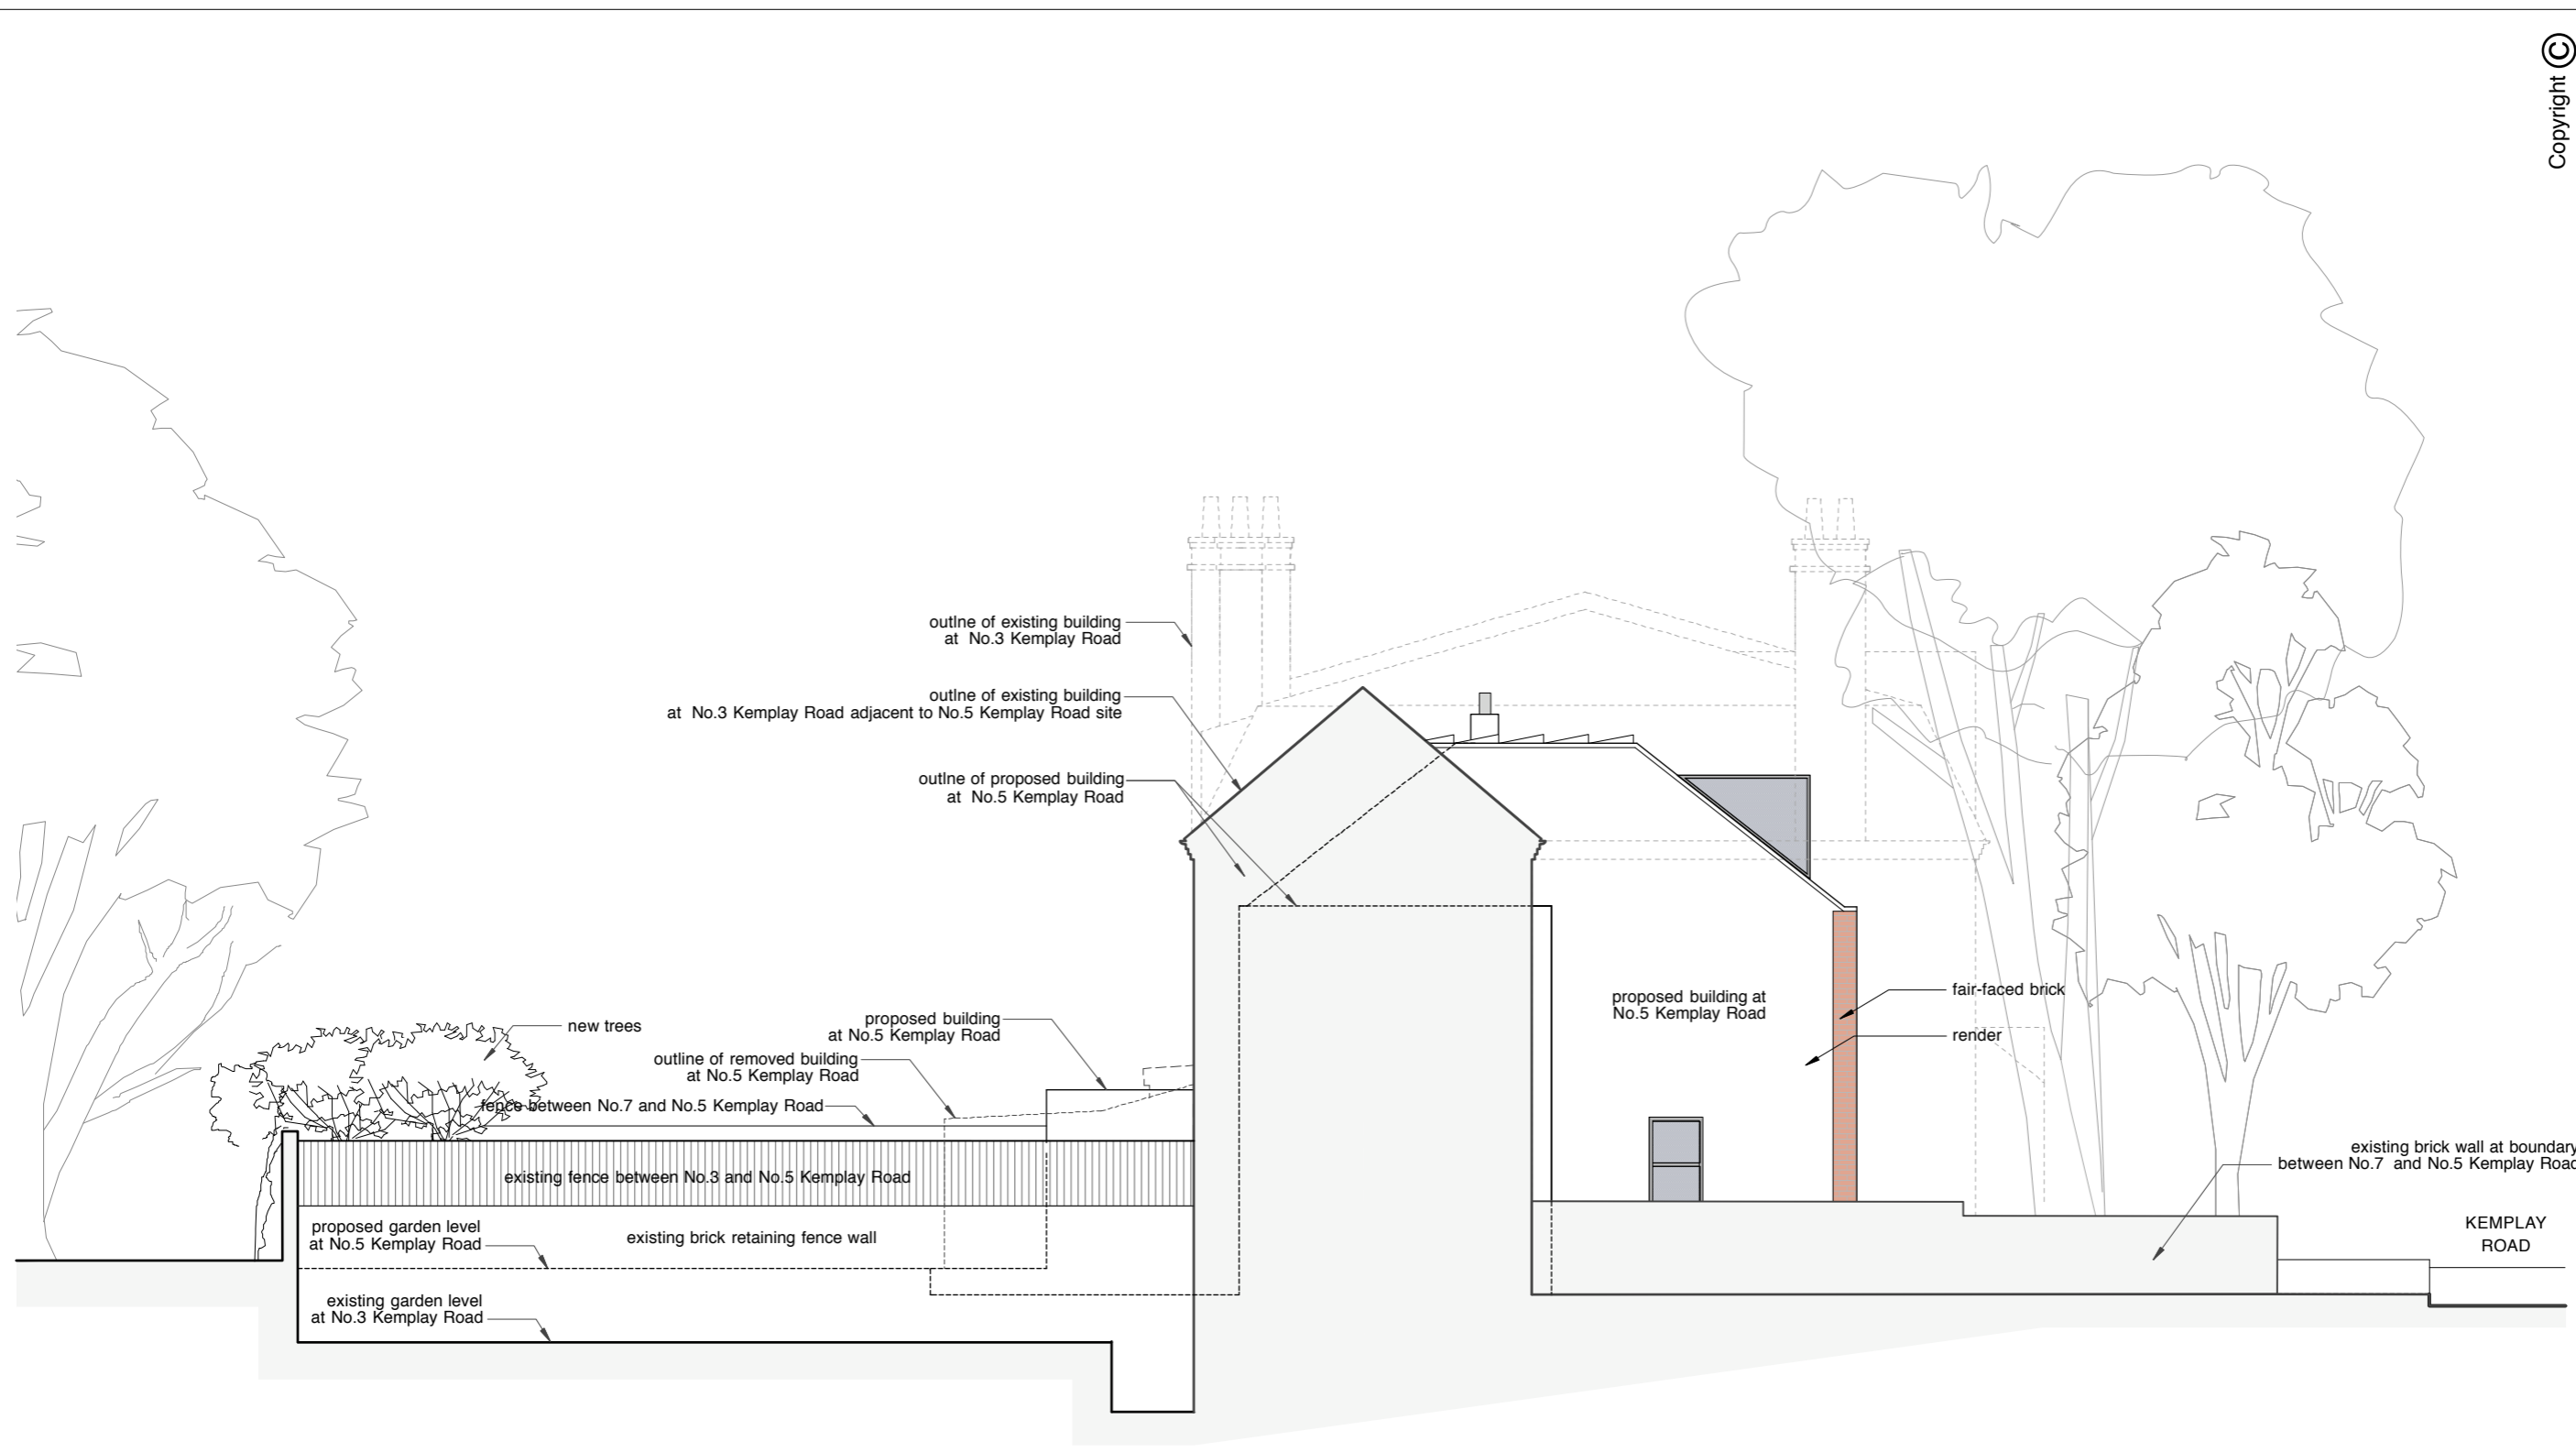

VIEW FROM No.3 KEMPLAY ROAD - PROPOSED

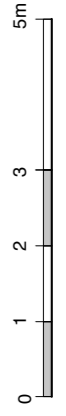

Rev.A (31.03.2014) Update to plan changes.  
 Rev.B (07.04.2014) Update to plan changes.  
 Rev.C (26.08.2014) Update to plan changes.  
 Rev.D (05.02.2015.) Amendments requested by Camden Planning.  
 Rear elev. 1st & 2nd elev moved back by 650mm.

**PLANNING**

ALL DIMENSIONS TO BE CHECKED ON SITE  
 DO NOT SCALE



DRAWING VIEW FROM No.3 KEMPLAY RD. - PROP.  
 PROJECT 5 KEMPLAY ROAD, NW3  
 CLIENT MR & MRS FOURNIER

**TAG**  
 ARCHITECTS  
 TAG ARCHITECTS  
 14 BELSIZE CRESCENT, HAMFSTEAD,  
 LONDON NW3 5QU  
 TEL : 020 7431 7974

Copyright ©

DATE	SCALE
11.12	1:100 @A3
JOB	DRAWING
126A	P81D



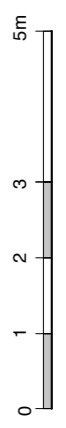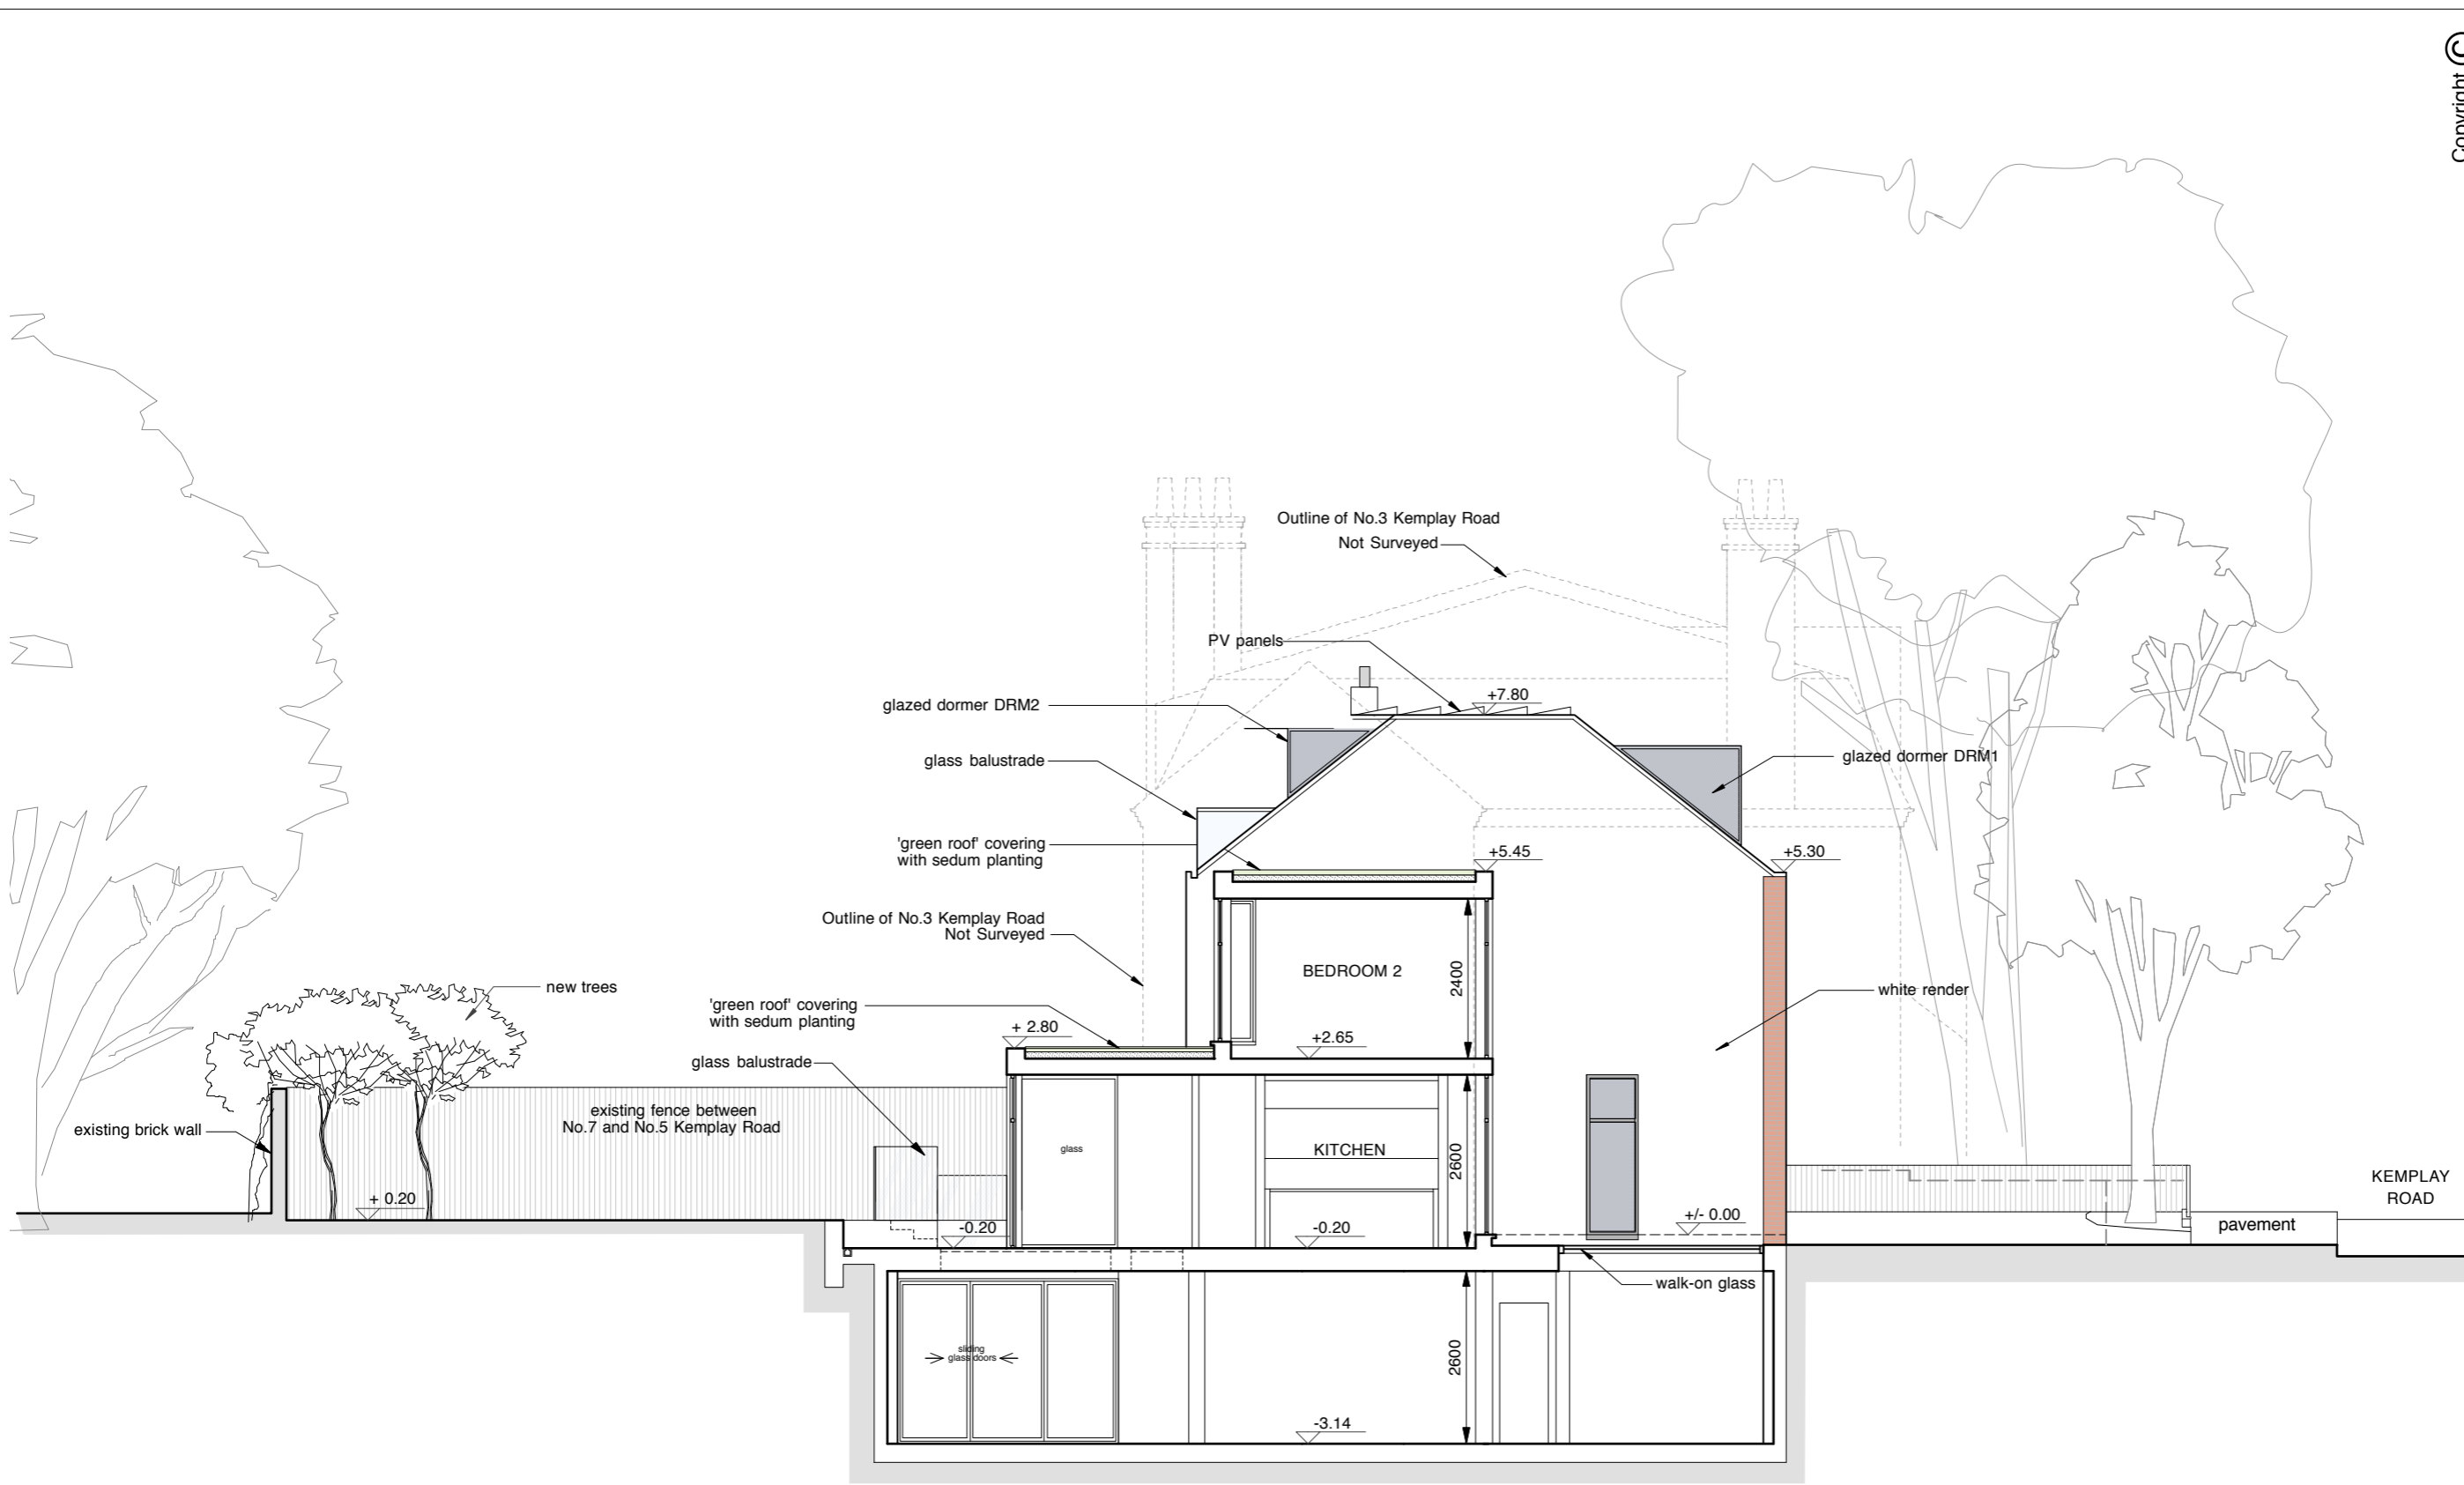

Rev.A (14.08.2014) Update to match revised plans.  
 Rev.B (28.08.2014) Update to match revised plans.  
 Rev.C (22.10.2014) Update to match revised plans.  
 Rev.D (25.11.2014) Levels update to S.E.'s spec.  
 Rev.E (05.02.2015) Amendments requested by Client. Plot 1st & 2nd elev moved back by 650mm.

**PLANNING**


ALL DIMENSIONS TO BE CHECKED ON SITE DO NOT SCALE

DRAWING EAST ELEV. / SECTION B - PROP.  
 PROJECT 5 KEMPLAY ROAD, NW3  
 CLIENT MR & MRS FOURNIER


**TAG** ARCHITECTS  
 TAG ARCHITECTS  
 14 BELSIZE CRESCENT, HAMFSTEAD, LONDON NW3 5QU  
 TEL : 020 7431 7974

Copyright ©

DATE 11.12  
 SCALE 1:100 @A3  
 JOB 126A  
 DRAWING P82E

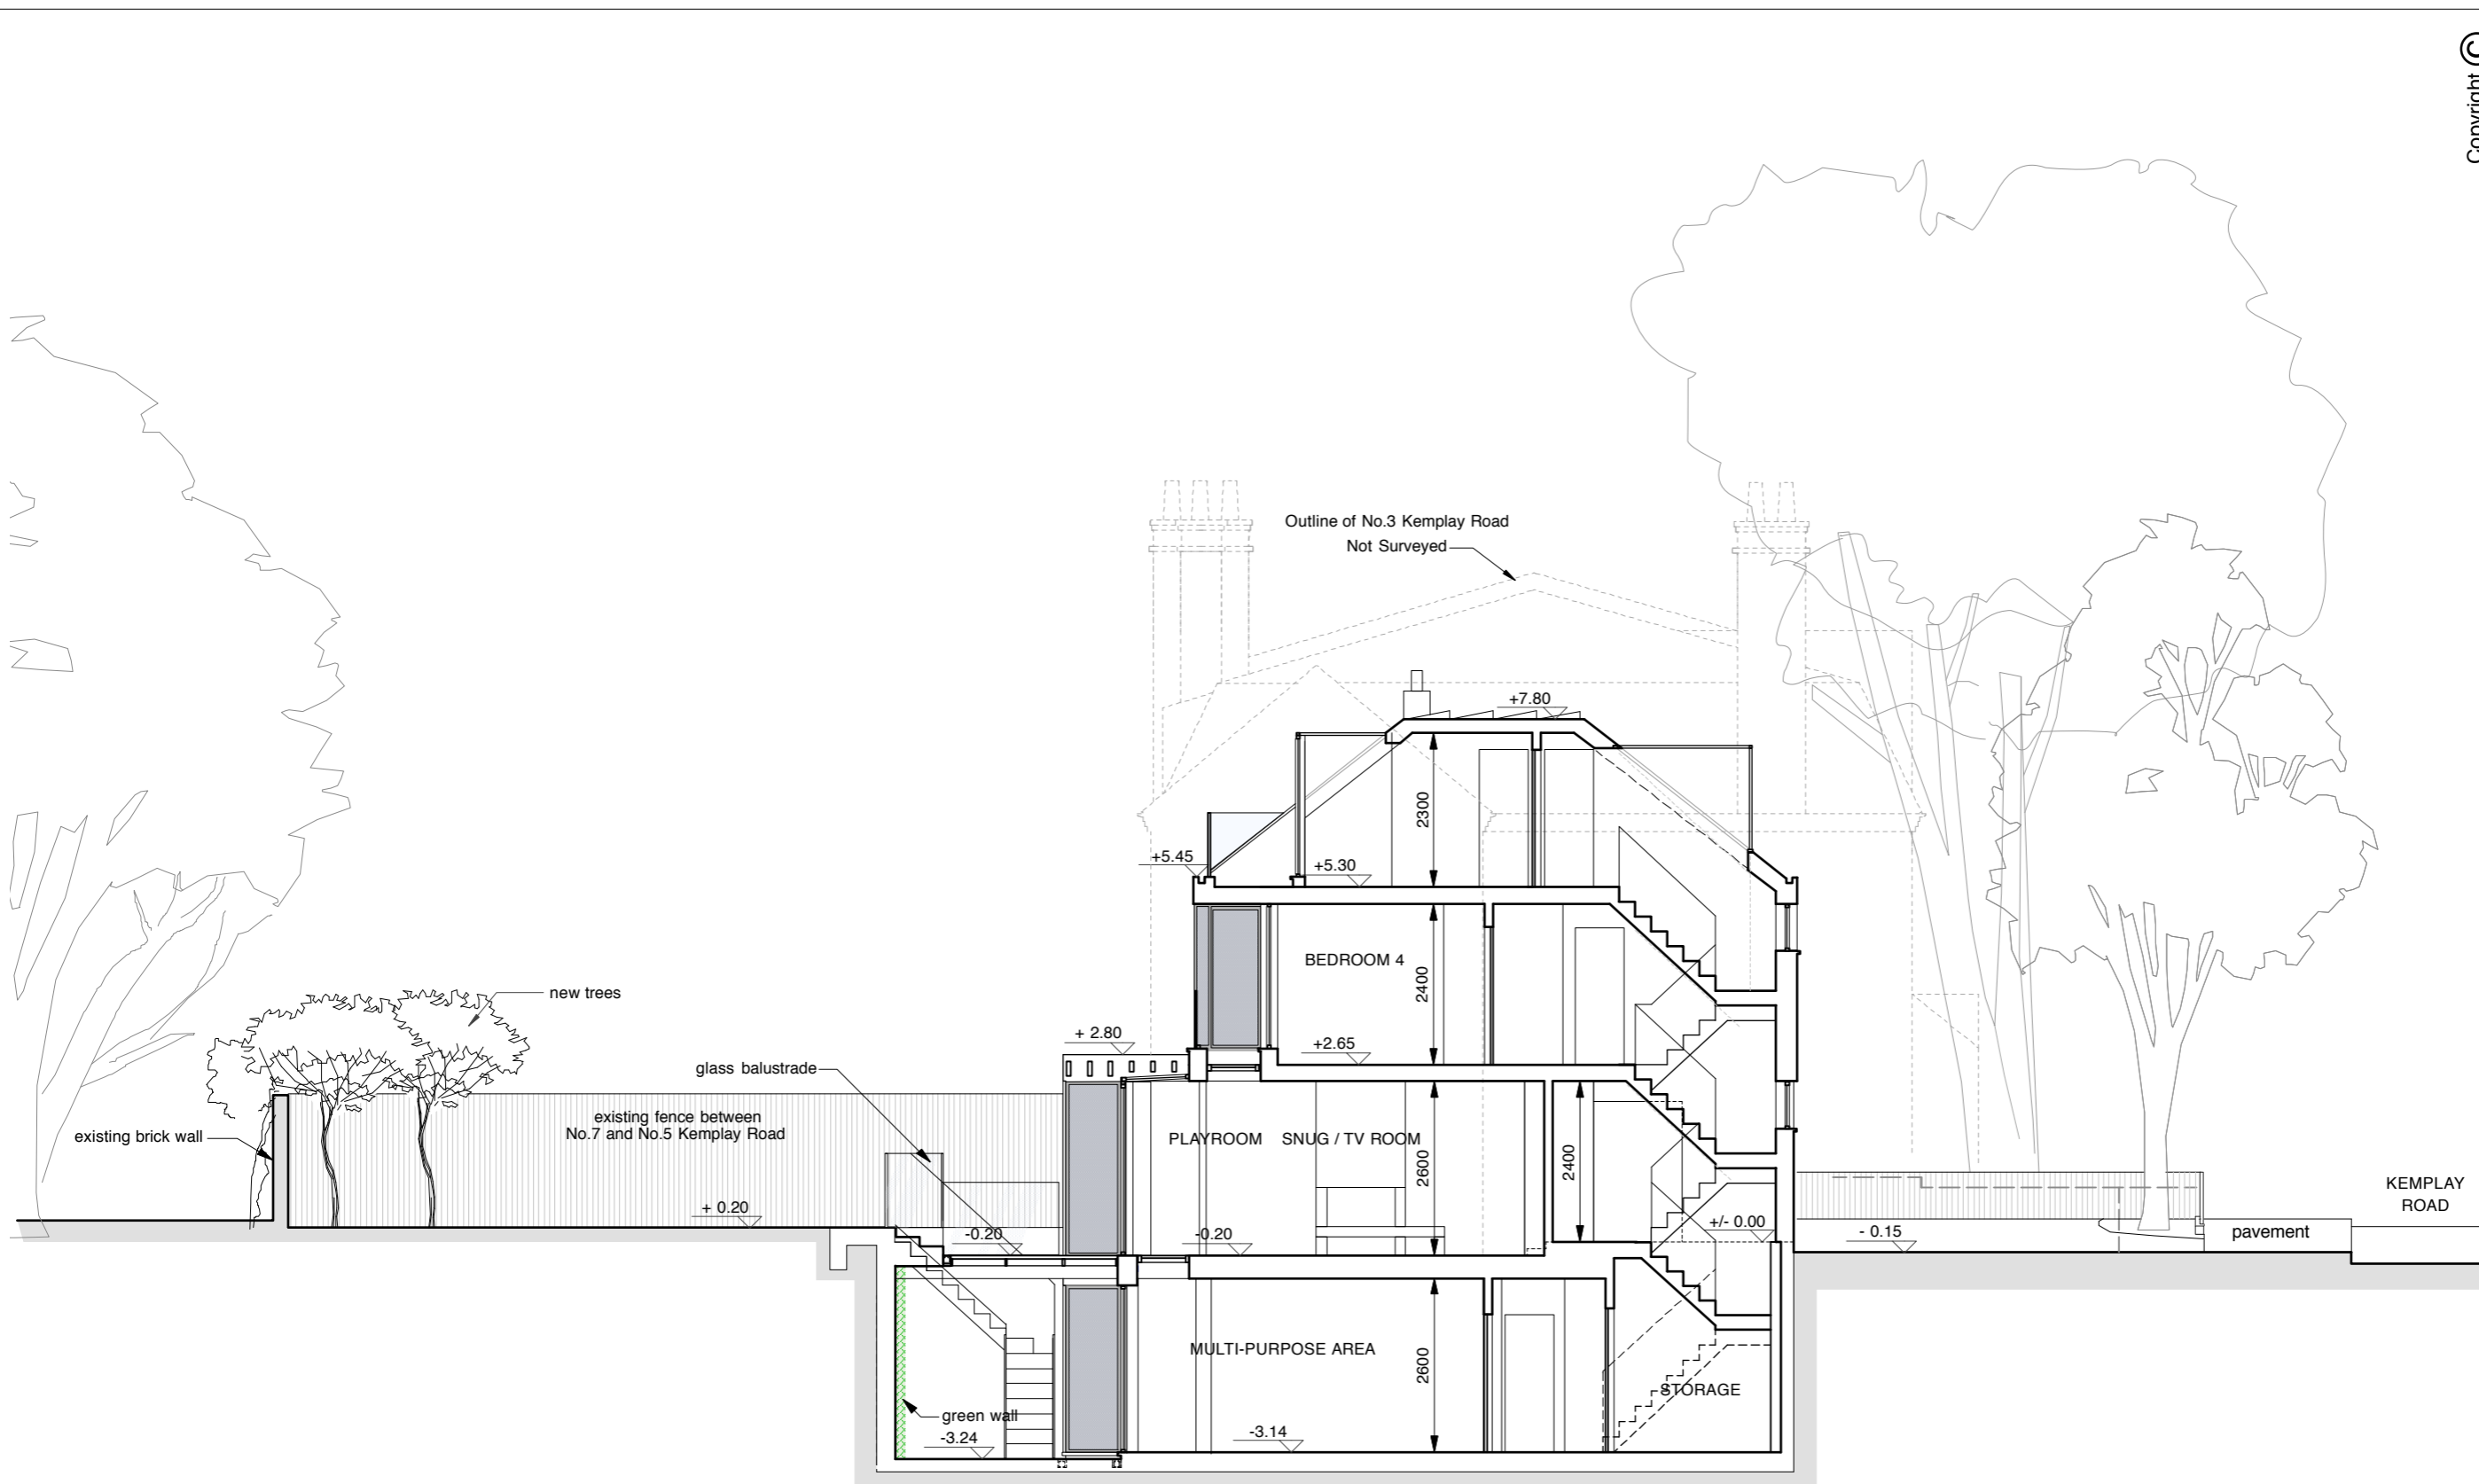

SECTION E - PROPOSED

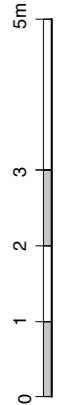

Rev A (20.08.2014) Update to match revised plans.  
 Rev B (22.10.2014) Update to match revised plans.  
 Rev C (25.11.2014) Level update to S.E.'s spec.  
 Rev D (05.02.2015) Amendments approved by Camden Planning.  
 Rear elev. 1st & 2nd elev moved back by 650mm.

**PLANNING**


ALL DIMENSIONS TO BE CHECKED ON SITE DO NOT SCALE

DRAWING SECTION E - PROP.  
 PROJECT 5 KEMPLAY ROAD, NW3  
 CLIENT MR & MRS FOURNIER


**TAG** ARCHITECTS  
 TAG ARCHITECTS  
 14 BELSIZE CRESCENT, HAMFSTEAD, LONDON NW3 5QU  
 TEL : 020 7431 7974

DATE 11.12  
 SCALE 1:100 @A3  
 JOB 126A  
 DRAWING P83D

Copyright ©

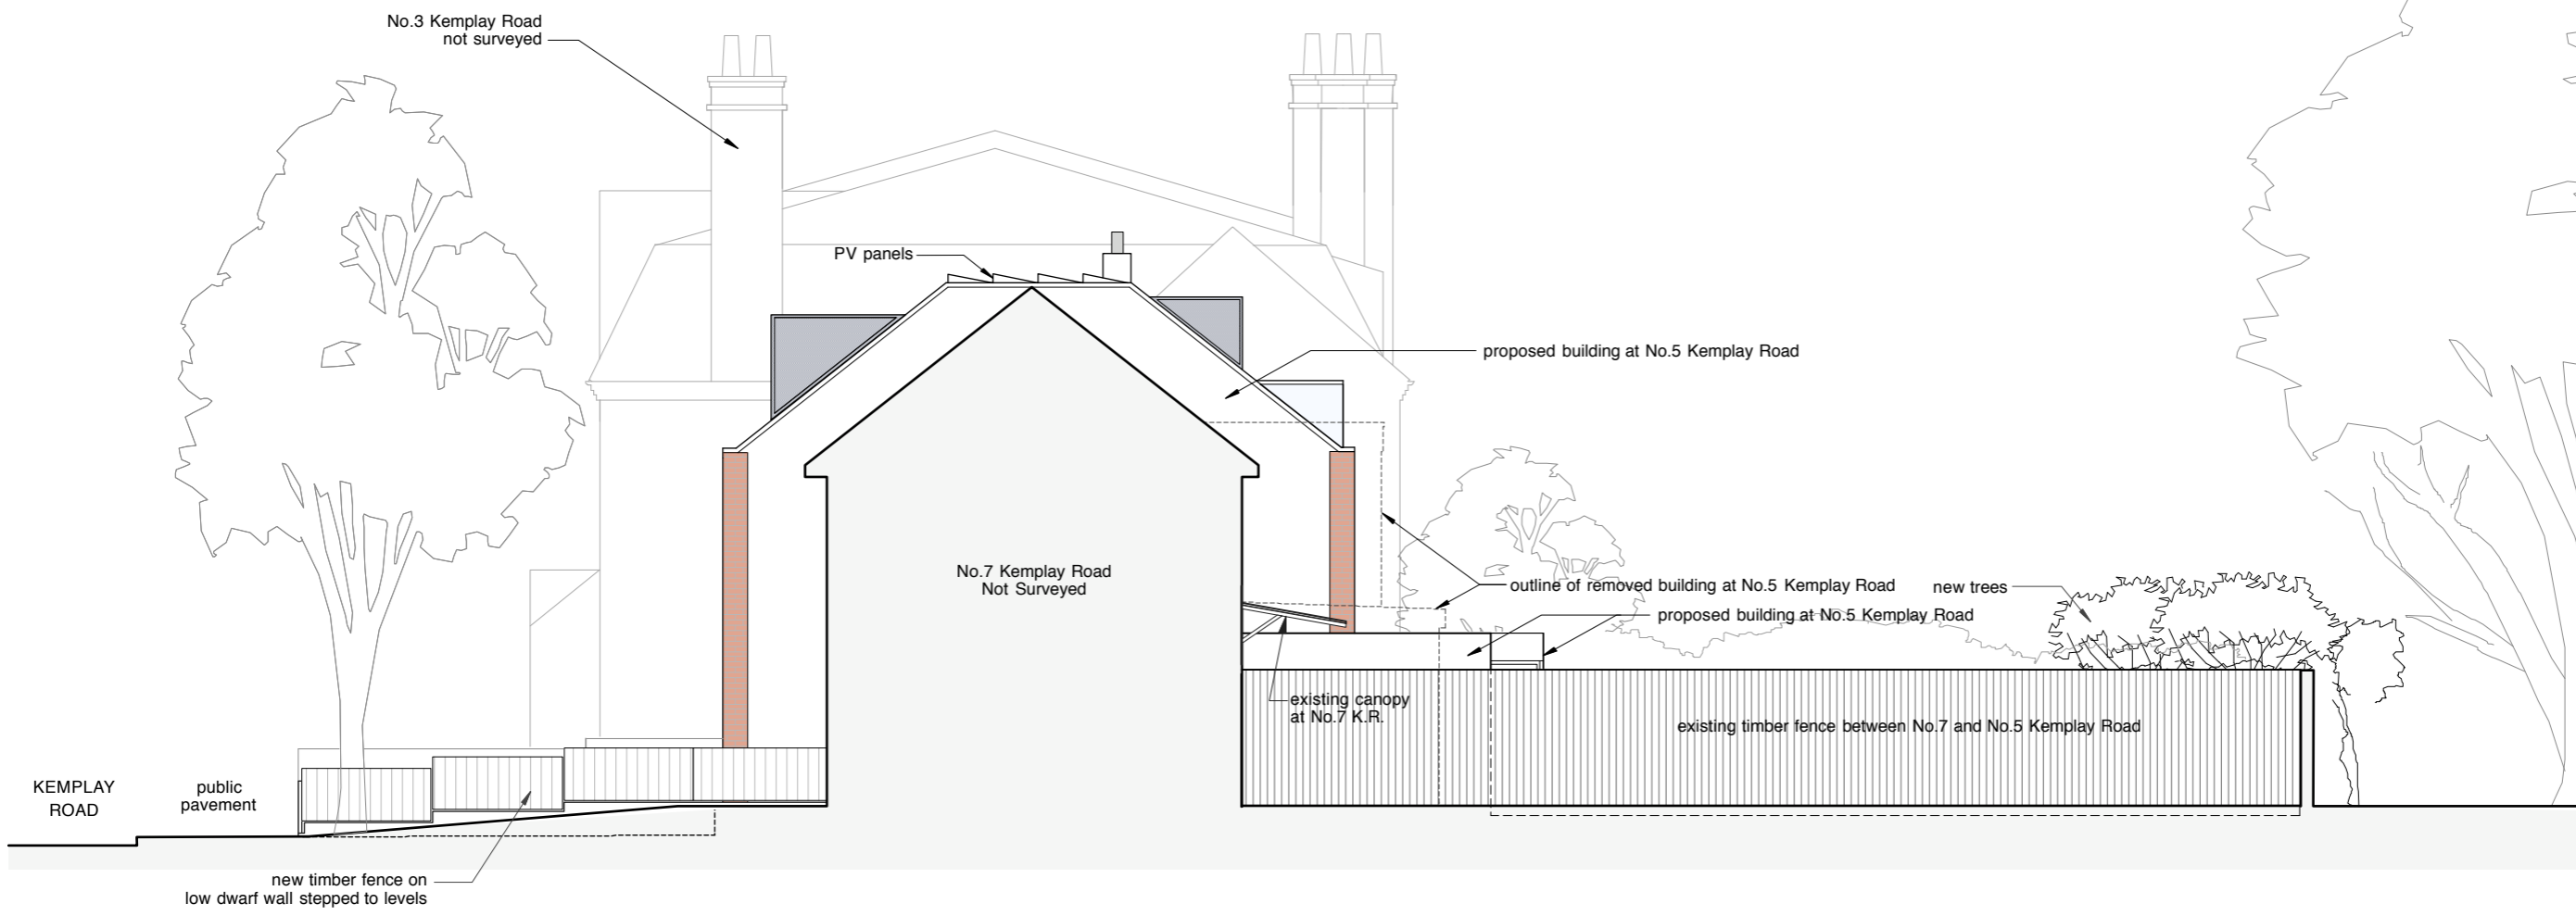

VIEW FROM No.7 KEMPLAY ROAD - PROPOSED

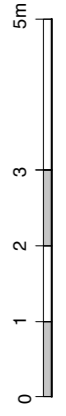

Rev.A (31.03.2014) Update to plan changes.  
 Rev.B (07.05.2014) Update to plan changes.  
 Rev.C (18.08.2014) Update to plan changes.  
 Rev.D (05.02.2015) Amendments requested by Camden Planning.  
 Rear elev. 1st & 2nd elev moved back by 650mm.


**PLANNING**

ALL DIMENSIONS TO BE CHECKED ON SITE DO NOT SCALE


DRAWING VIEW FROM No.7 KEMPLAY RD. - PROP.  
 PROJECT 5 KEMPLAY ROAD, NW3  
 CLIENT MR & MRS FOURNIER

**TAG** ARCHITECTS  
 TAG ARCHITECTS  
 14 BELSIZE CRESCENT, HAMFSTEAD, LONDON NW3 5QU  
 TEL : 020 7431 7974

Copyright ©  
 DATE 11.12  
 SCALE 1:100 @A3  
 JOB 126A  
 DRAWING P91D

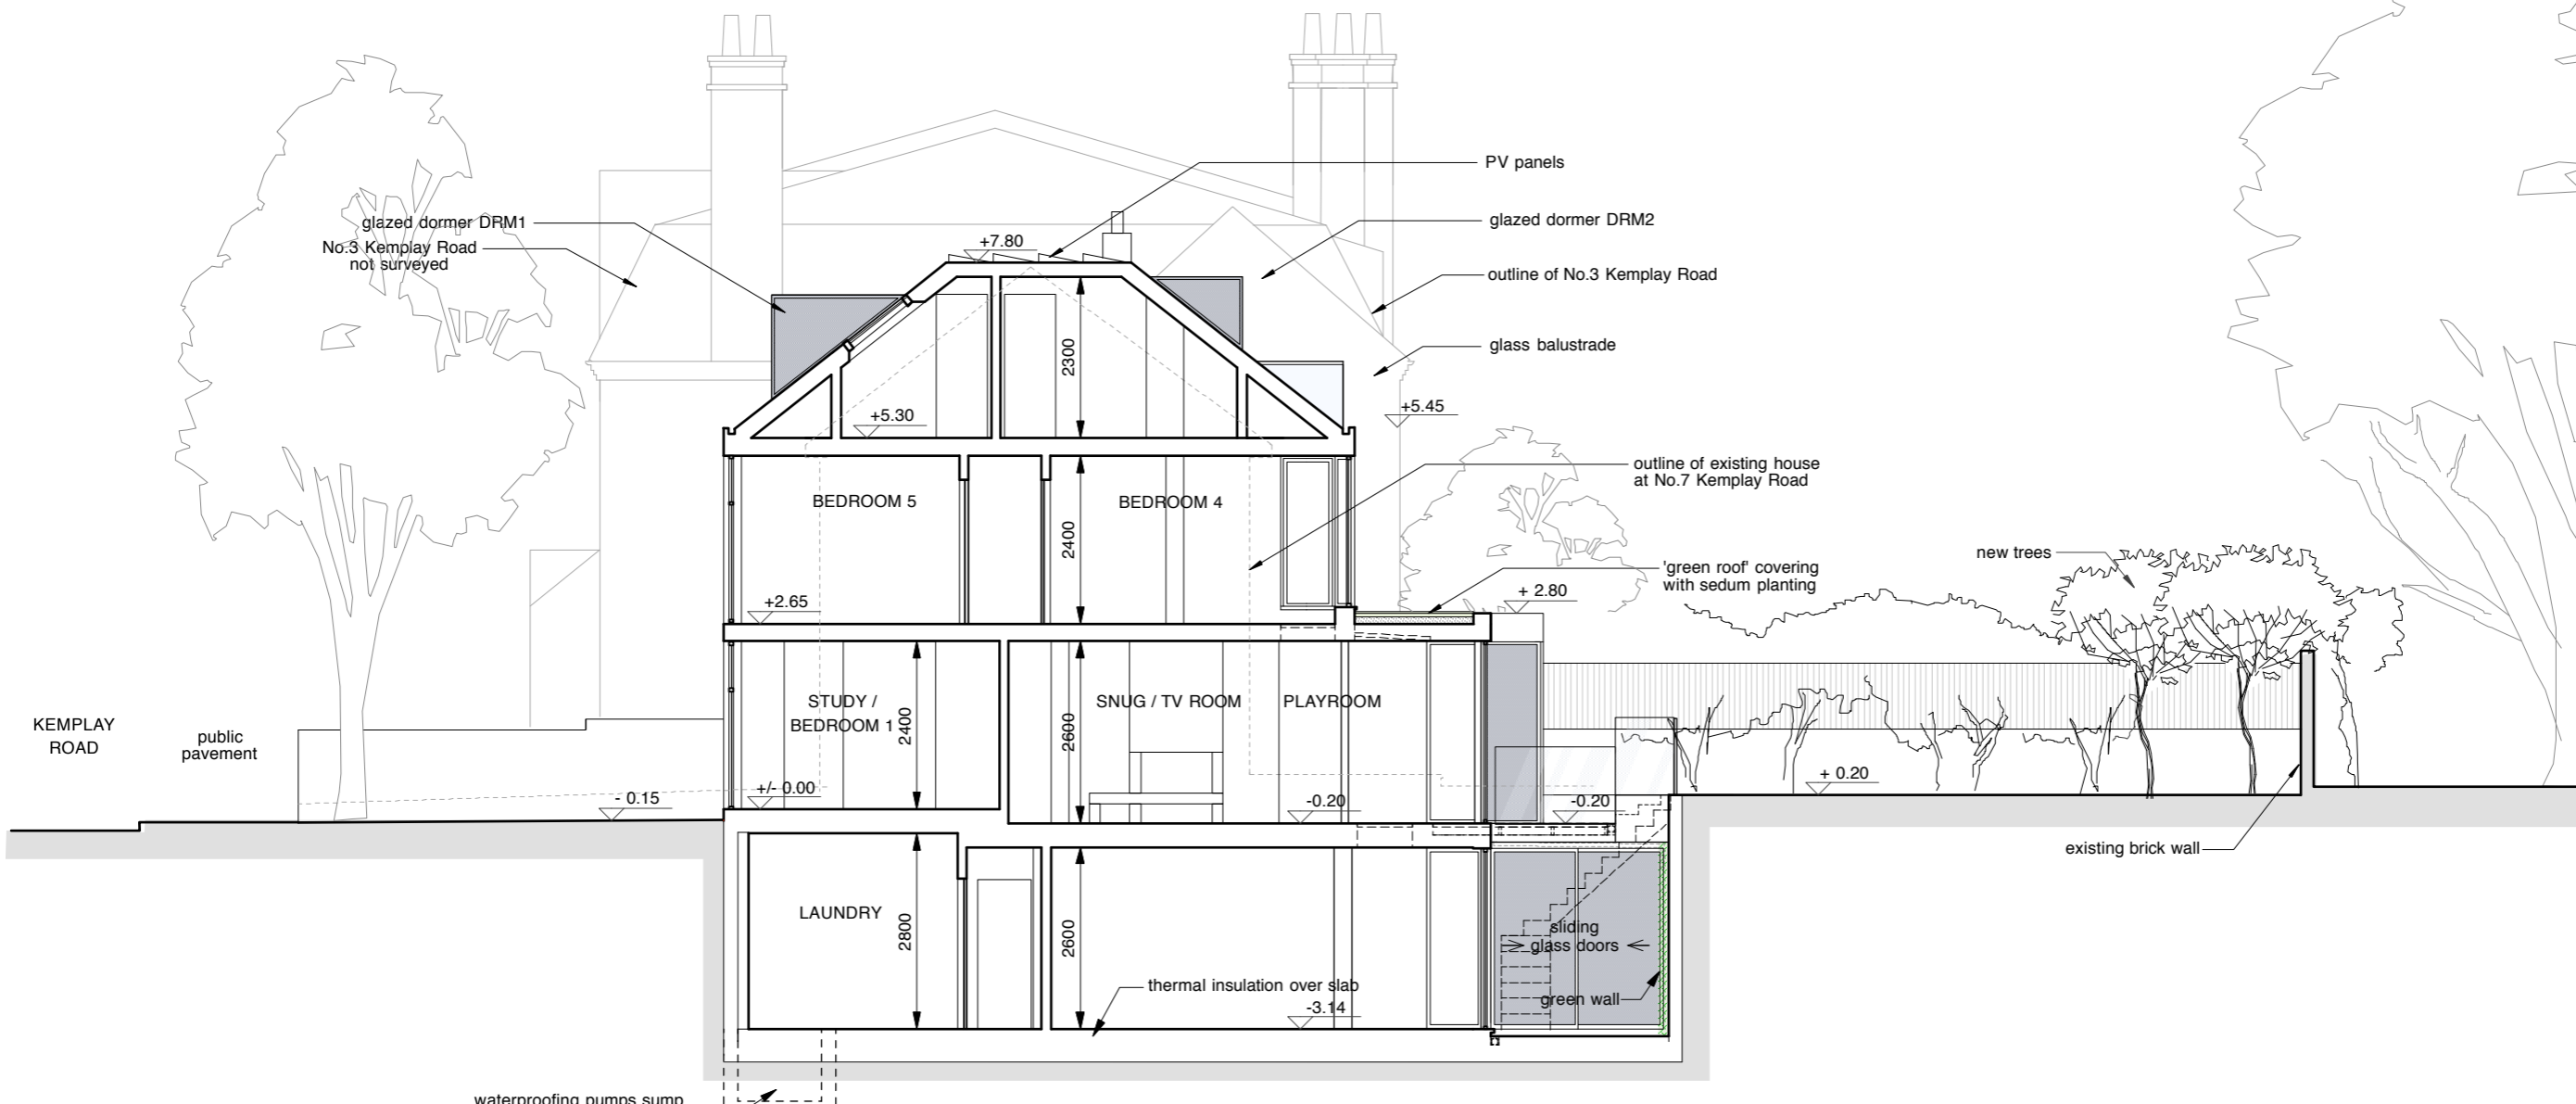

SECTION A - PROPOSED

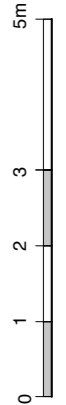

Rev.A (15.08.2014) Update to plan changes.  
 Rev.B (29.08.2014) Update to plan changes.  
 Rev.C (22.10.2014) Update to plan changes.  
 Rev.D (14.11.2014) Surveyor's levels added, sump shown.  
 Rev.E (25.11.2014) Levels update to S.E.'s spec.  
 Rev.F (03.02.2015) Client's requirements by  
 1st & 2nd elev moved back by 650mm.

**PLANNING**

ALL DIMENSIONS TO BE CHECKED ON SITE  
 DO NOT SCALE

DRAWING SECTION A - PROPOSED  
 PROJECT 5 KEMPLAY ROAD, NW3  
 CLIENT MR & MRS FOURNIER

**TAG** ARCHITECTS  
 TAG ARCHITECTS  
 14 BELSIZE CRESCENT, HAMFSTEAD, LONDON NW3 5QU  
 TEL : 020 7431 7974

Copyright ©  
 DATE 11.12  
 SCALE 1:100 @A3  
 JOB 126A  
 DRAWING P93F

KEMPLAY ROAD  
 public pavement

glazed dormer DRM1  
 No.3 Kemplay Road  
 not surveyed

PV panels  
 glazed dormer DRM2  
 outline of No.3 Kemplay Road  
 glass balustrade

outline of existing house  
 at No.7 Kemplay Road  
 green roof covering  
 with sedum planting

new trees

existing brick wall

waterproofing pumps sump  
 size TBC

thermal insulation over slab

sliding  
 glass doors  
 green wall