



No. 65 Gower Street No. 67

**EXISTING FRONT ELEVATION**  
SCALE 1:100

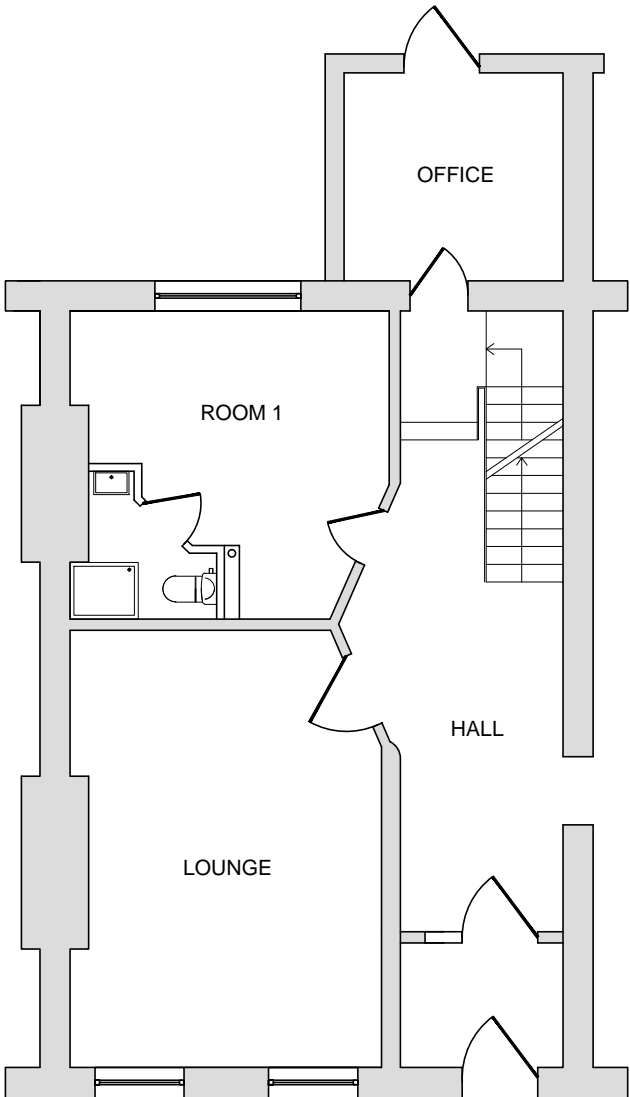


No. 65 Gower Street No. 67

**EXISTING FIRST FLOOR PLAN**  
SCALE 1:100

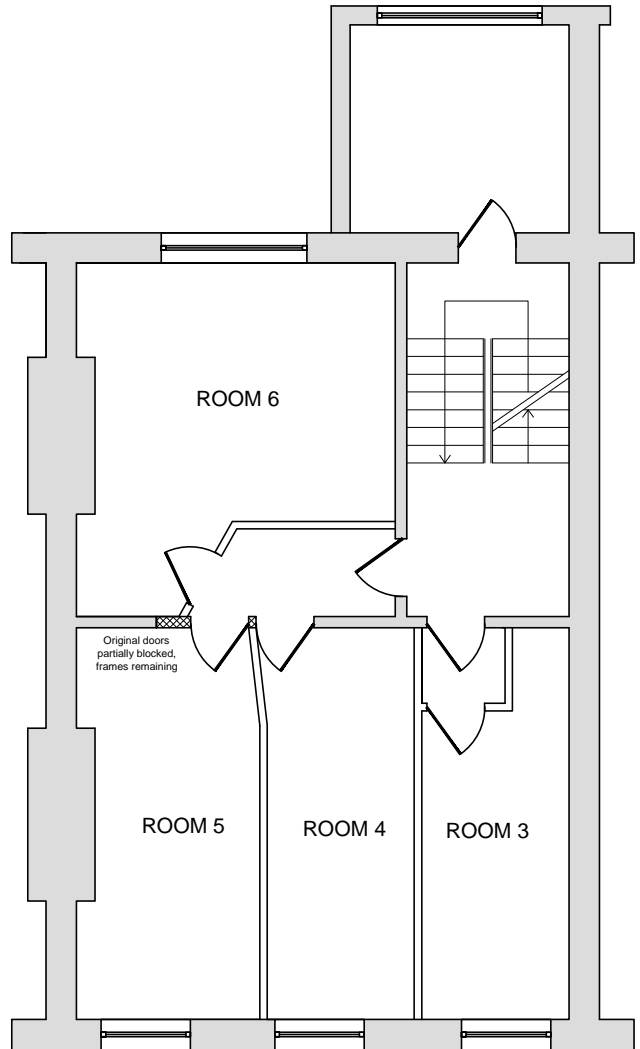


No. 65 Gower Street No. 67

**EXISTING FIRST FLOOR PLAN**  
SCALE 1:100

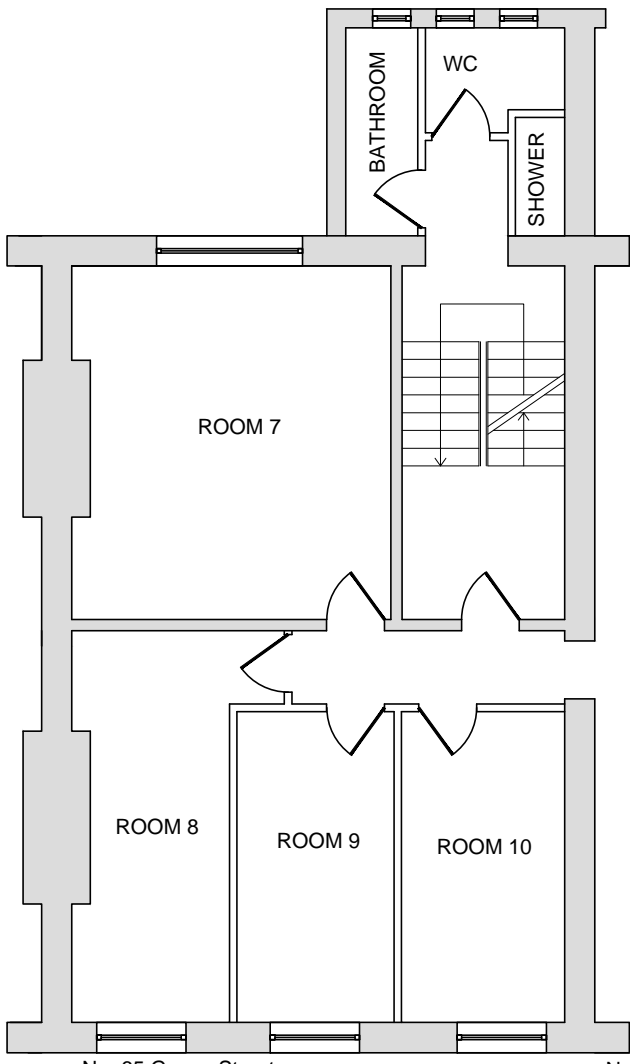

No. 65 Gower Street No. 67

**EXISTING SECOND FLOOR PLAN**  
SCALE 1:100

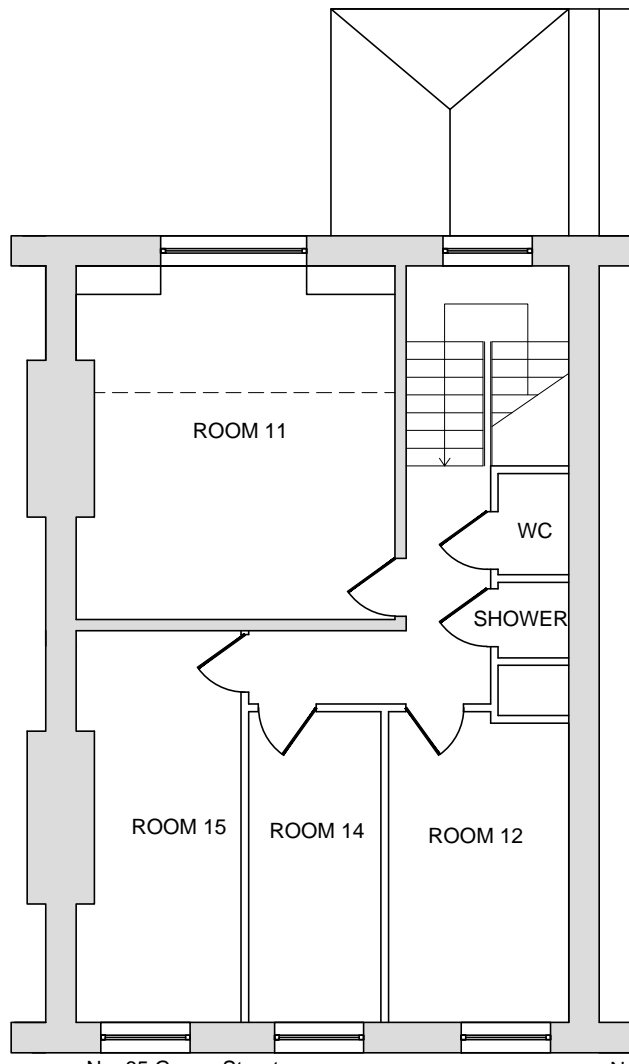

No. 65 Gower Street No. 67

**EXISTING THIRD FLOOR PLAN**  
SCALE 1:100

Original walls

All dimensions must be checked on site and not scaled from this drawing. Any dimensional discrepancies discovered must be reported to the Surveyor before proceeding. This drawing is to be read in conjunction with all relevant documents.

This drawing is copyright © and may not be reproduced without permission

Revisions			
No.	Description	Date	By

CLIENT  
**MR REES**

JOB DESCRIPTION  
**Ridgemount Hotel  
65-67 Gower Street  
London, WC1E 6HJ**


DRAWING TITLE  
**Existing Floor Plans and Elevations**

Scale	Date	Drawn	Checked
1:100 @ A3	AUG 15	CJH	SC




**Cubic Building Surveying Limited**  
9 West Hill, Wandsworth  
London, SW18 1RB  
T: 020 8877 7300 - F: 020 8871 0234  
www.cubicbs.co.uk  
info@cubicbs.co.uk

Drawing Number **C13371-101**

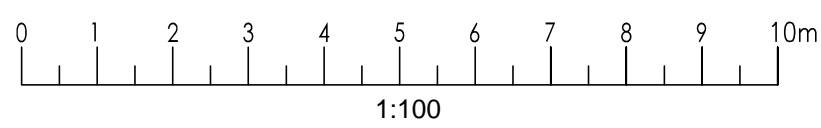

10cm

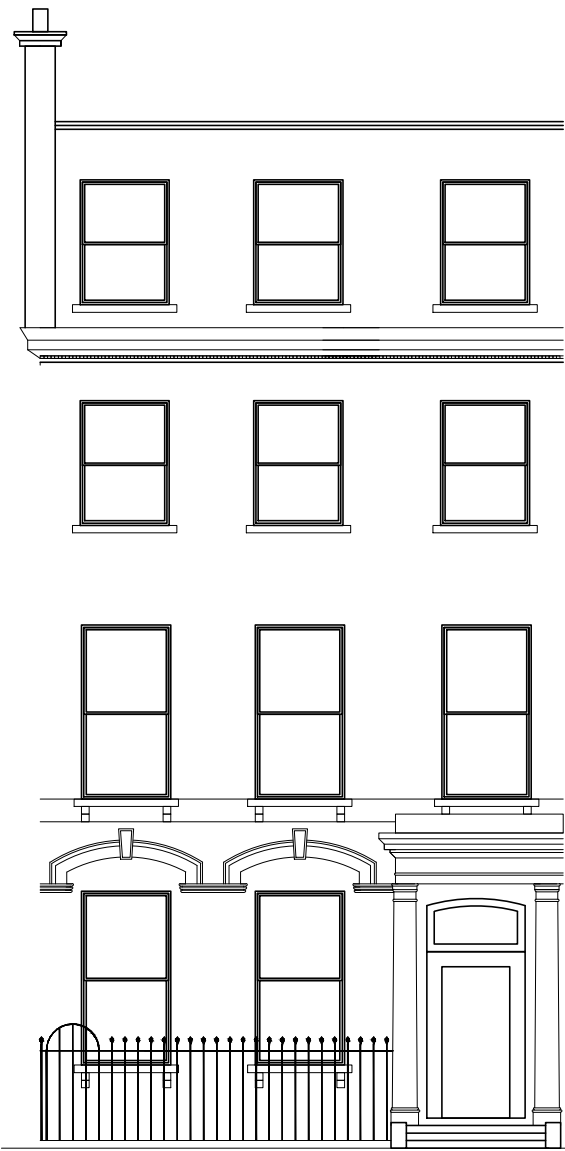


No. 65 Gower Street

No. 67

**PROPOSED FRONT ELEVATION**

SCALE 1:100

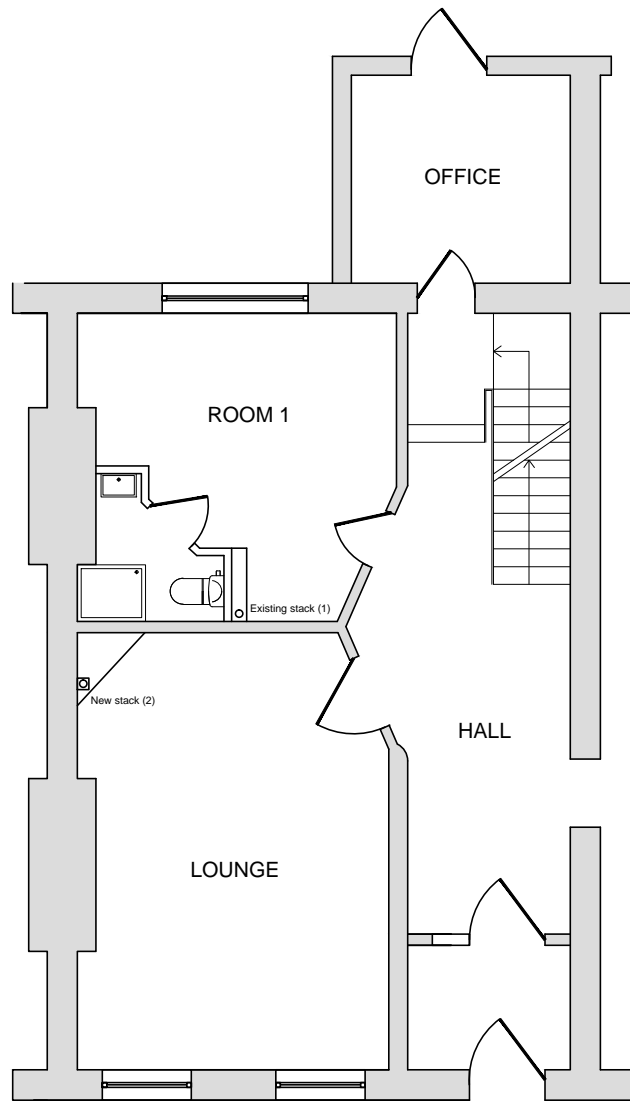


No. 65 Gower Street

No. 67

**PROPOSED GROUND FLOOR PLAN**

SCALE 1:100

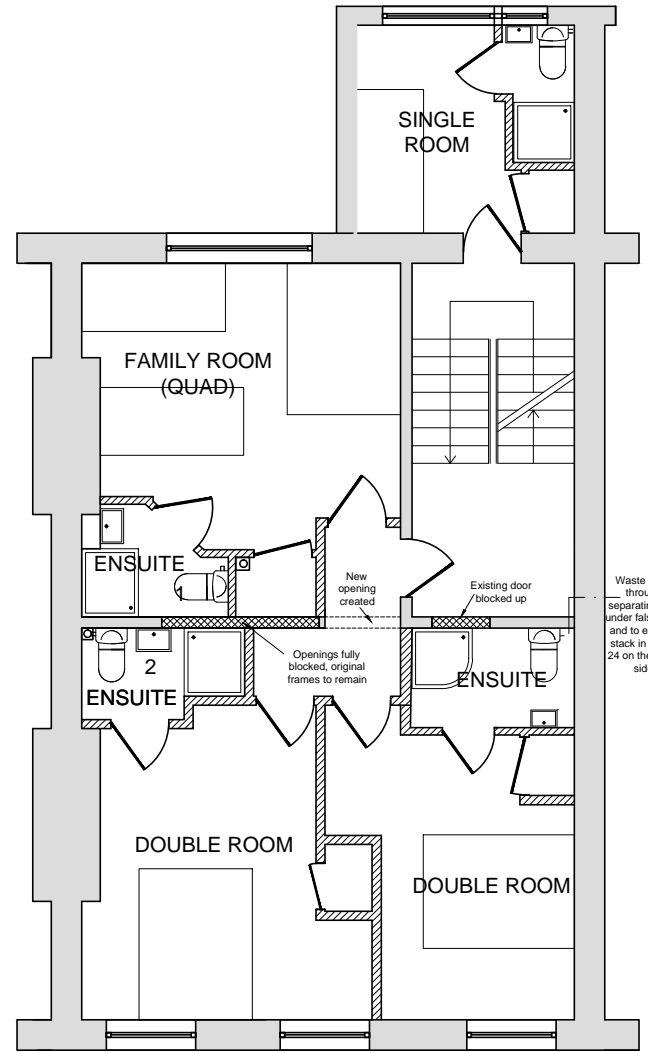


No. 65 Gower Street

No. 67

**PROPOSED FIRST FLOOR PLAN**

SCALE 1:100

10cm

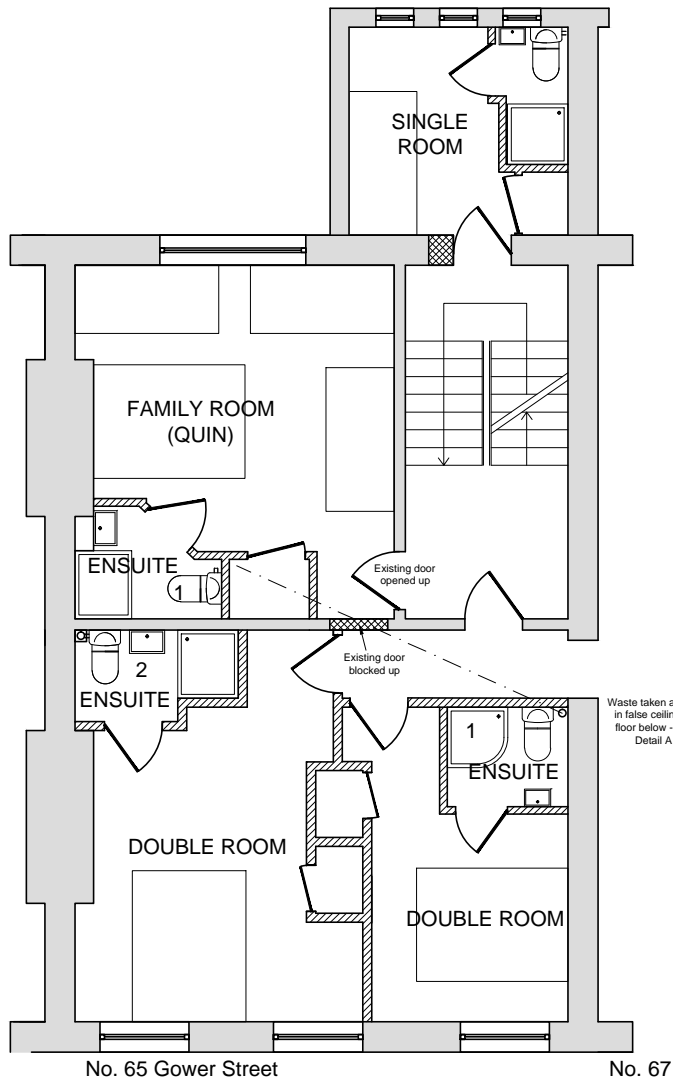


No. 65 Gower Street

No. 67

**PROPOSED SECOND FLOOR PLAN**

SCALE 1:100

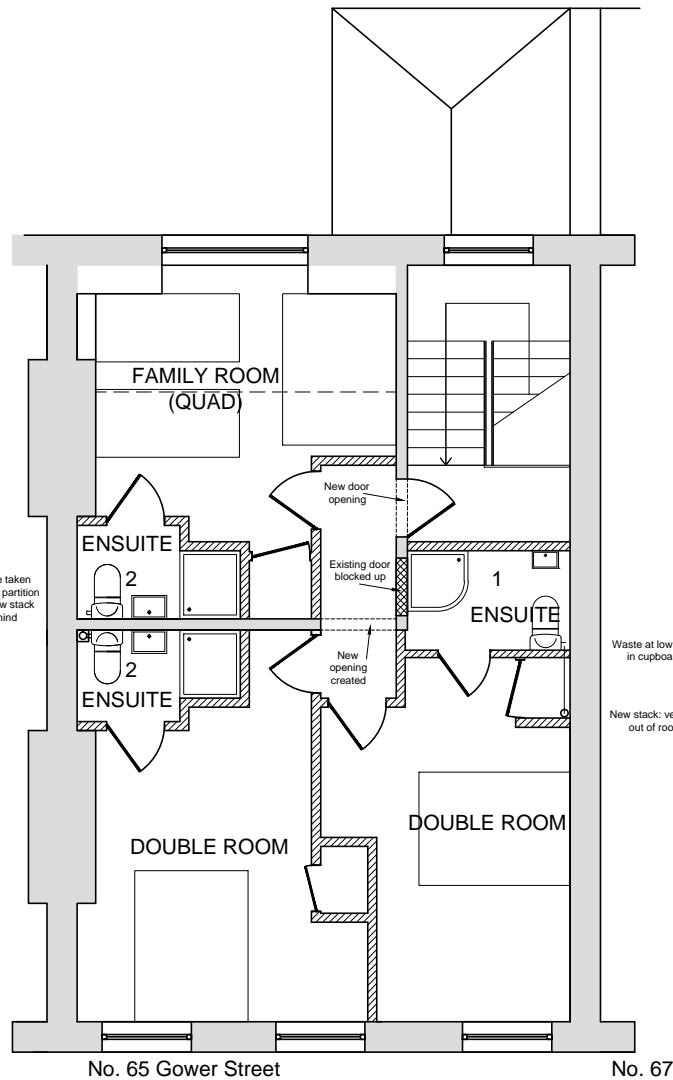

No. 65 Gower Street

No. 67

**PROPOSED THIRD FLOOR PLAN**

SCALE 1:100



1:100

- Original walls
- Openings in original walls to be blocked up
- Openings to be created in original walls
- New stud partition walls, see Detail B

- 1: Existing SVP in Room 1
- 2: New SVP taken down through lounge

New ensuites to have lower level false ceiling, therefore not interfering with existing corning.

All dimensions must be checked on site and not scaled from this drawing. Any dimensional discrepancies discovered must be reported to the Surveyor before proceeding. This drawing is to be read in conjunction with all relevant documents.

This drawing is copyright © and may not be reproduced without permission

Revisions			
No.	Description	Date	By

CLIENT	MR REES
JOB DESCRIPTION	Ridgemount Hotel 65-67 Gower Street London, WC1E 6HJ
DRAWING TITLE	Proposed Floor Plans and Elevations

Scale	Date	Drawn	Checked
1:100 @ A3	AUG 15	CJH	SC

**cubic**  
 Cubic Building Surveying Limited  
 9 West Hill, Wandsworth  
 London, SW18 1RB  
 T: 020 8877 7300 - F: 020 8871 0234  
 www.cubicbs.co.uk  
 info@cubicbs.co.uk

Drawing Number	C13371-102
----------------	------------