


① FRONT ELEVATION - NO CHANGES PROPOSED

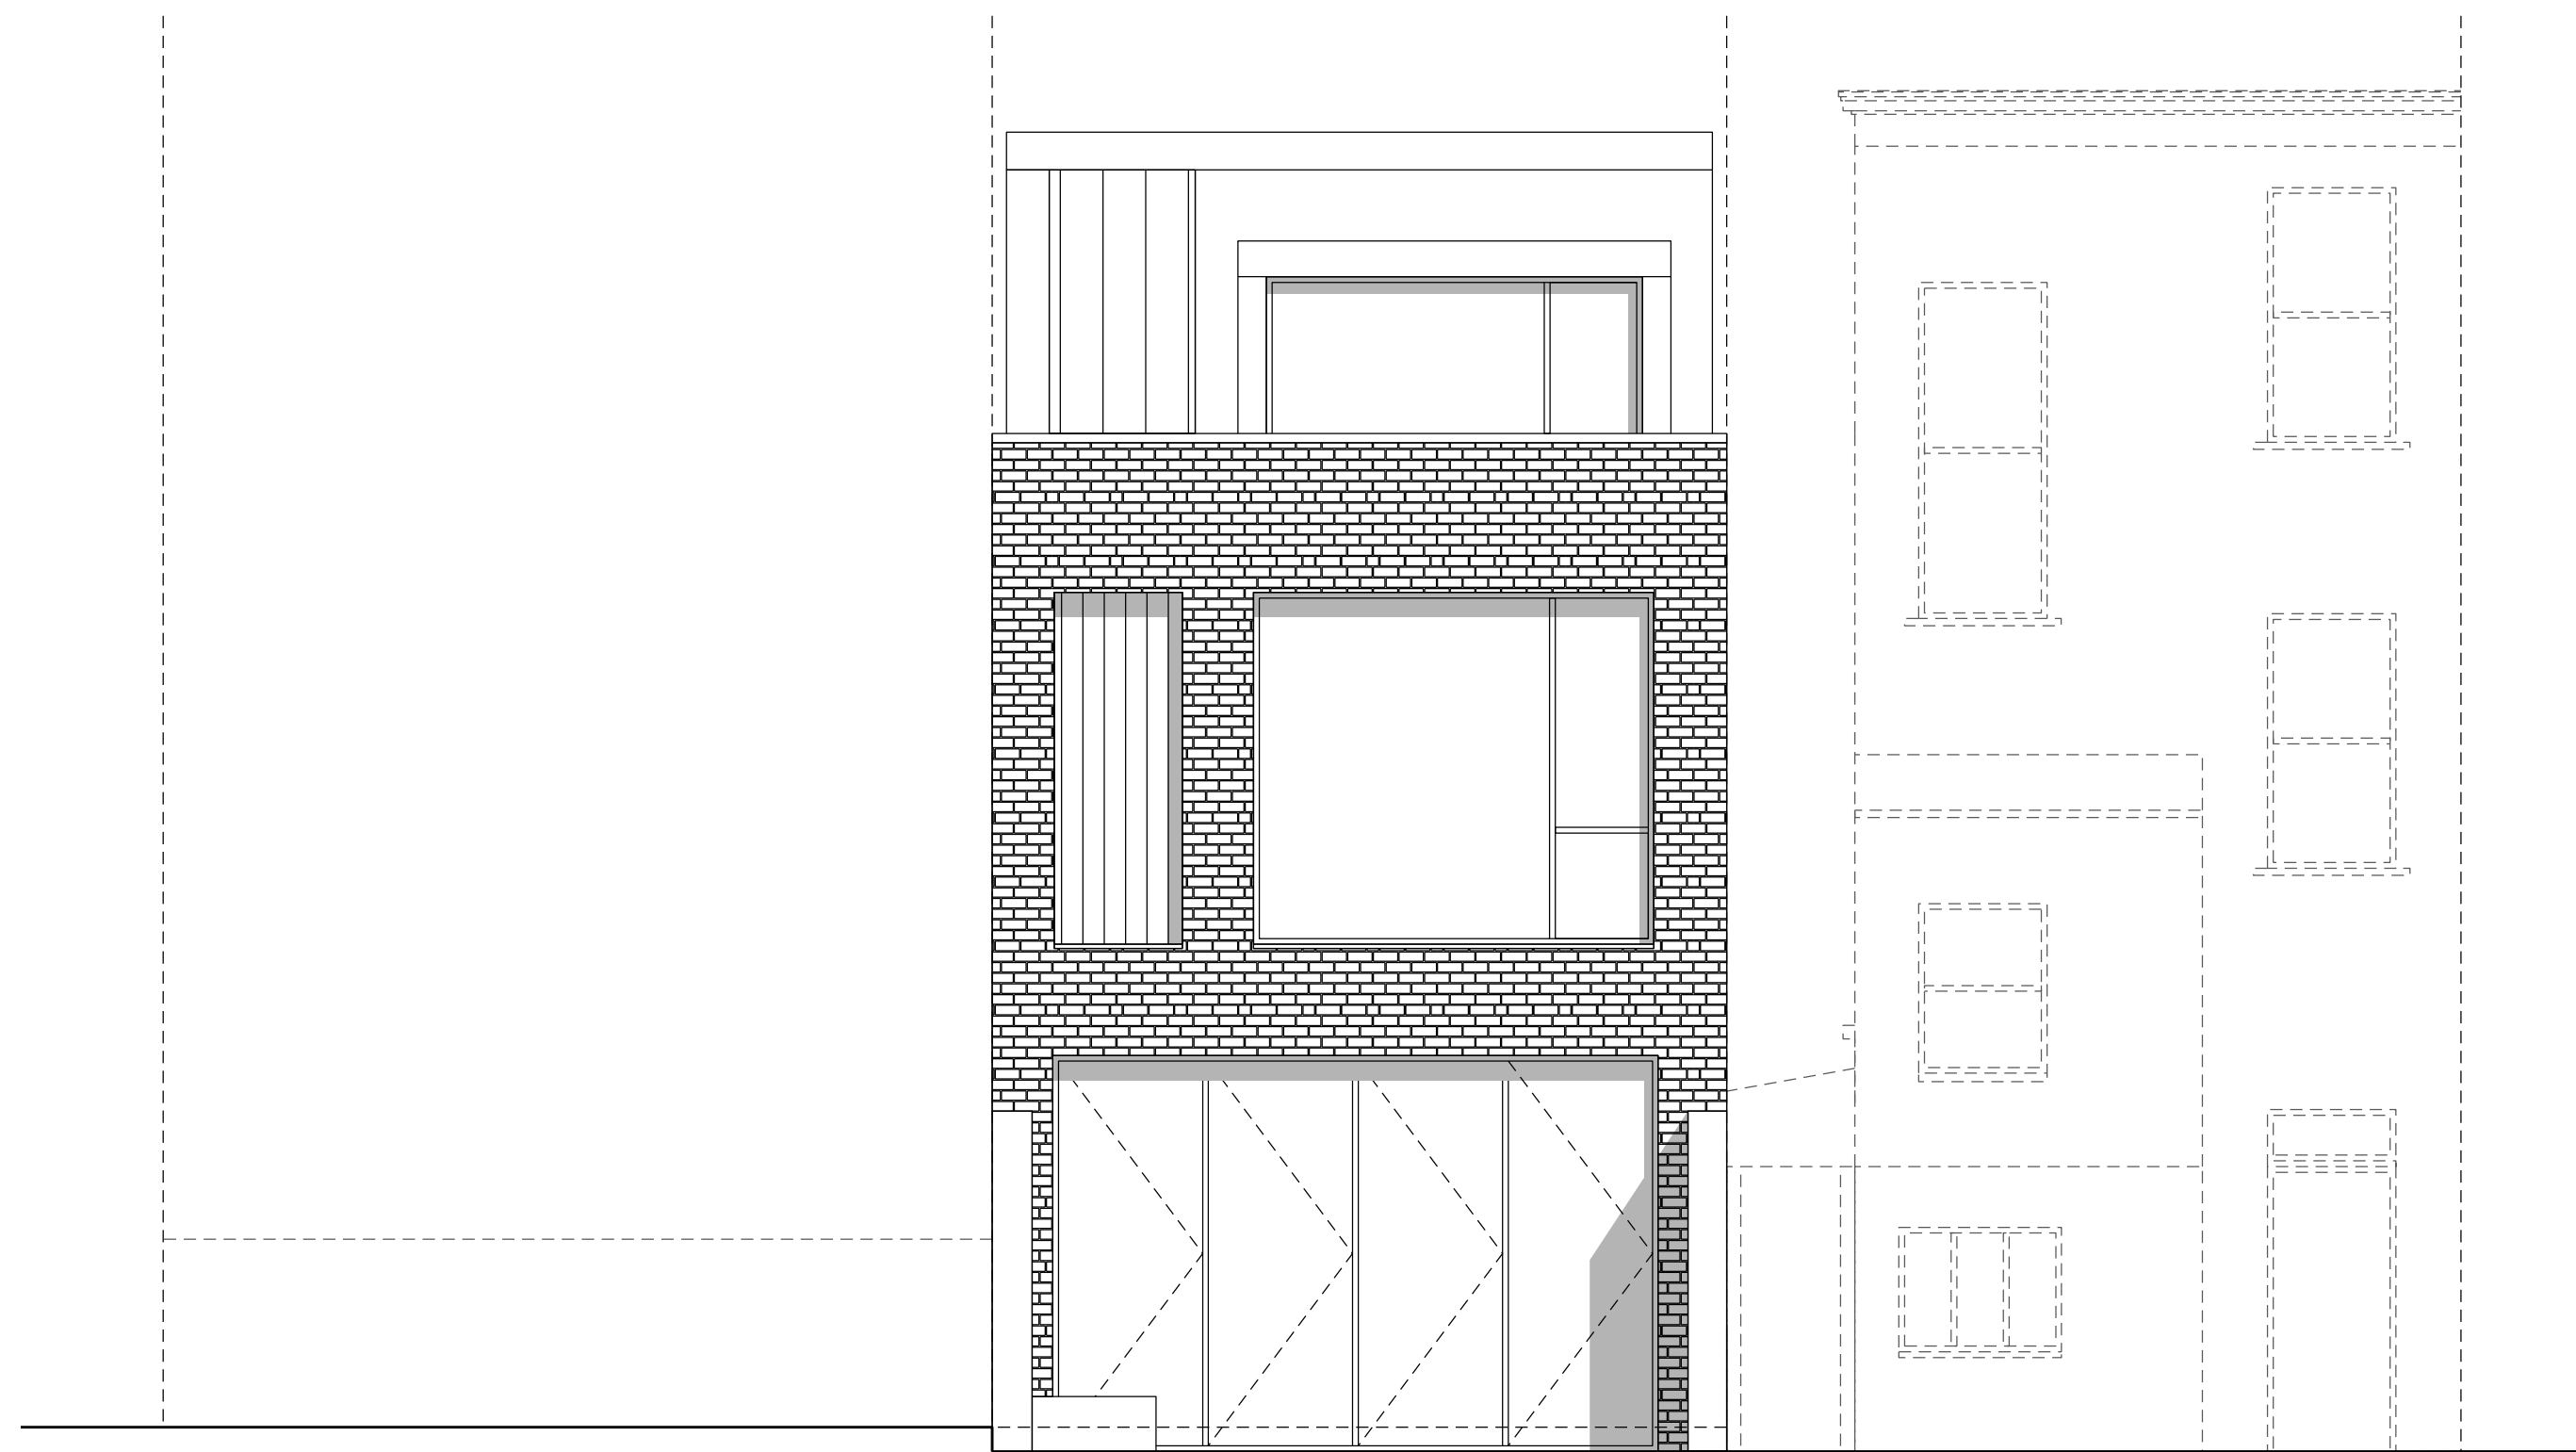

② EXISTING REAR ELEVATION



Written dimensions to be taken in preference to scaled dimensions. The Contractor is responsible for checking all dimensions before work starts.

All work is to be carried out to the requirements, and to the satisfaction of the Local Authority. These drawings are for planning purposes only.

Any discrepancies to be brought to the attention of 4D Planning Consultants immediately.

Rev	Date	Description	by	chk



www.GetMePlanning.com

Client
Richard Currie

Project
**14a St. Paul's Crescent
London NW1 9XL**

Title
**Existing Front / Rear
Elevations**

Date August 2015	B
Scale: 1:100 @ A3	
Drawing No. A-76-00	Rev