


NOTE:

All new materials to match existing


Written dimensions to be taken in preference to scaled dimensions. The Contractor is responsible for checking all dimensions before work starts.

All work is to be carried out to the requirements, and to the satisfaction of the Local Authority. These drawings are for planning purposes only

Any discrepancies to be brought to the attention of 4D Planning Consultants immediately.

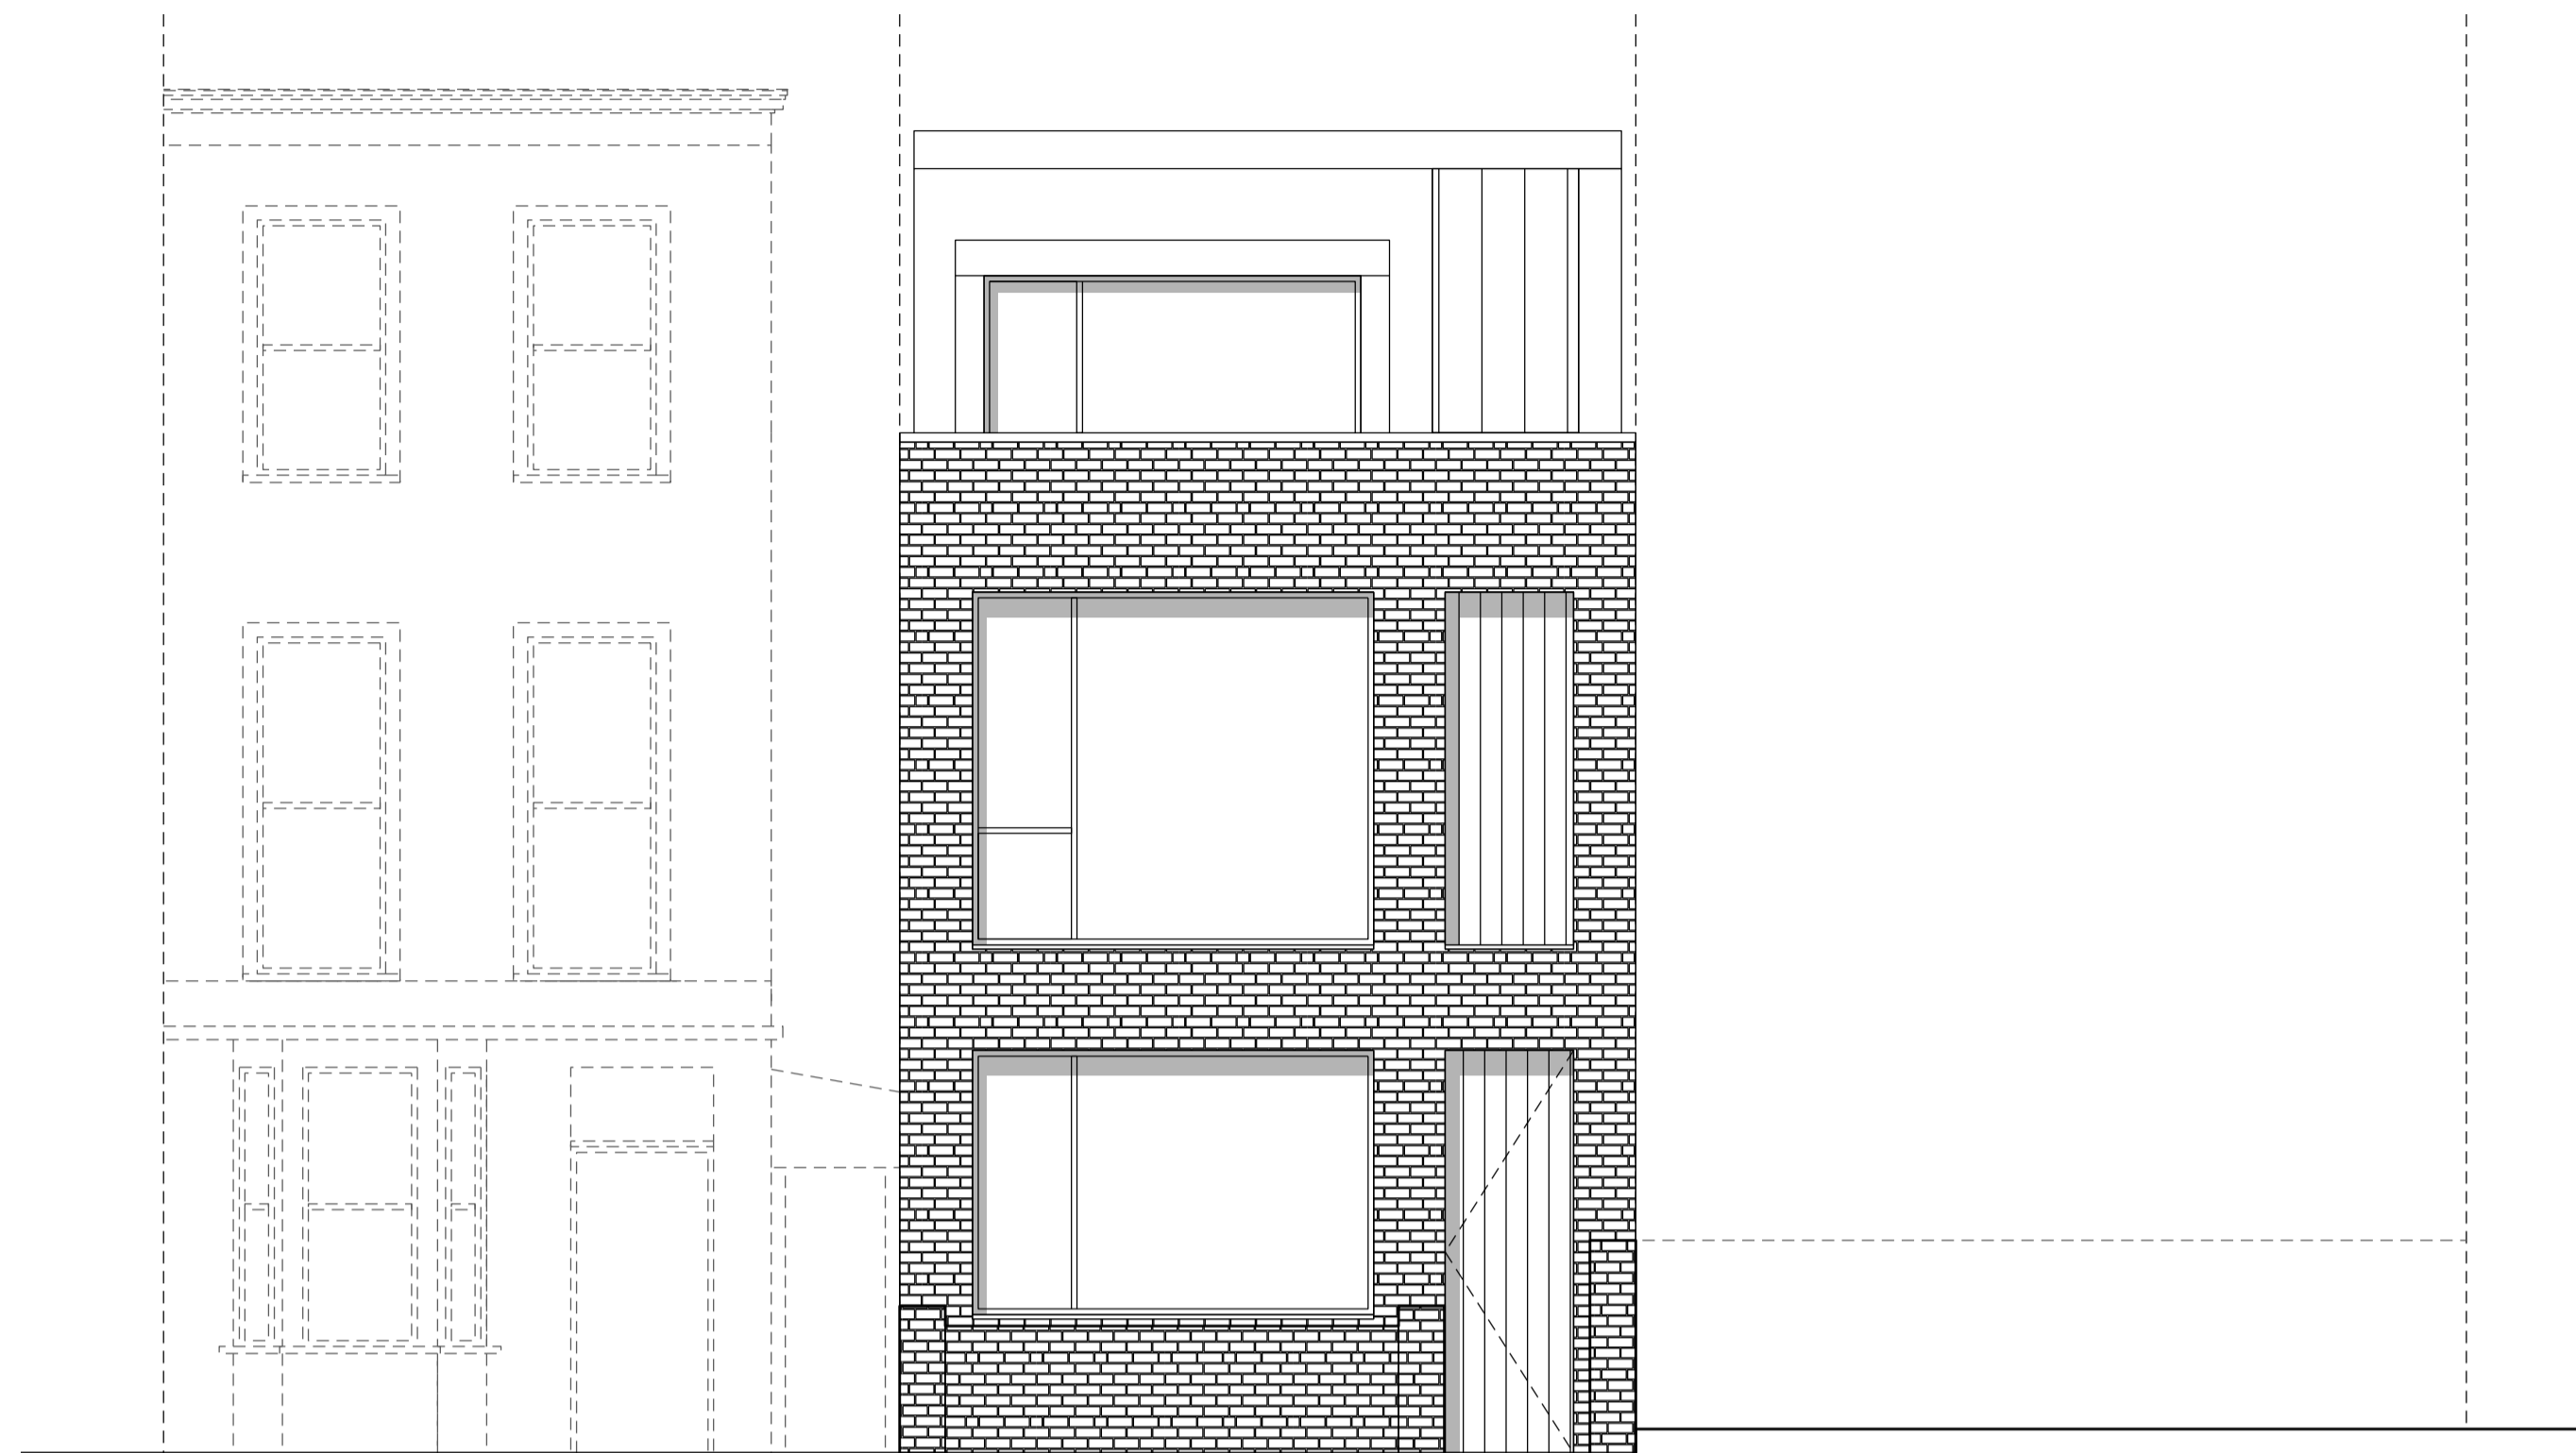

① FRONT ELEVATION - NO CHANGES PROPOSED

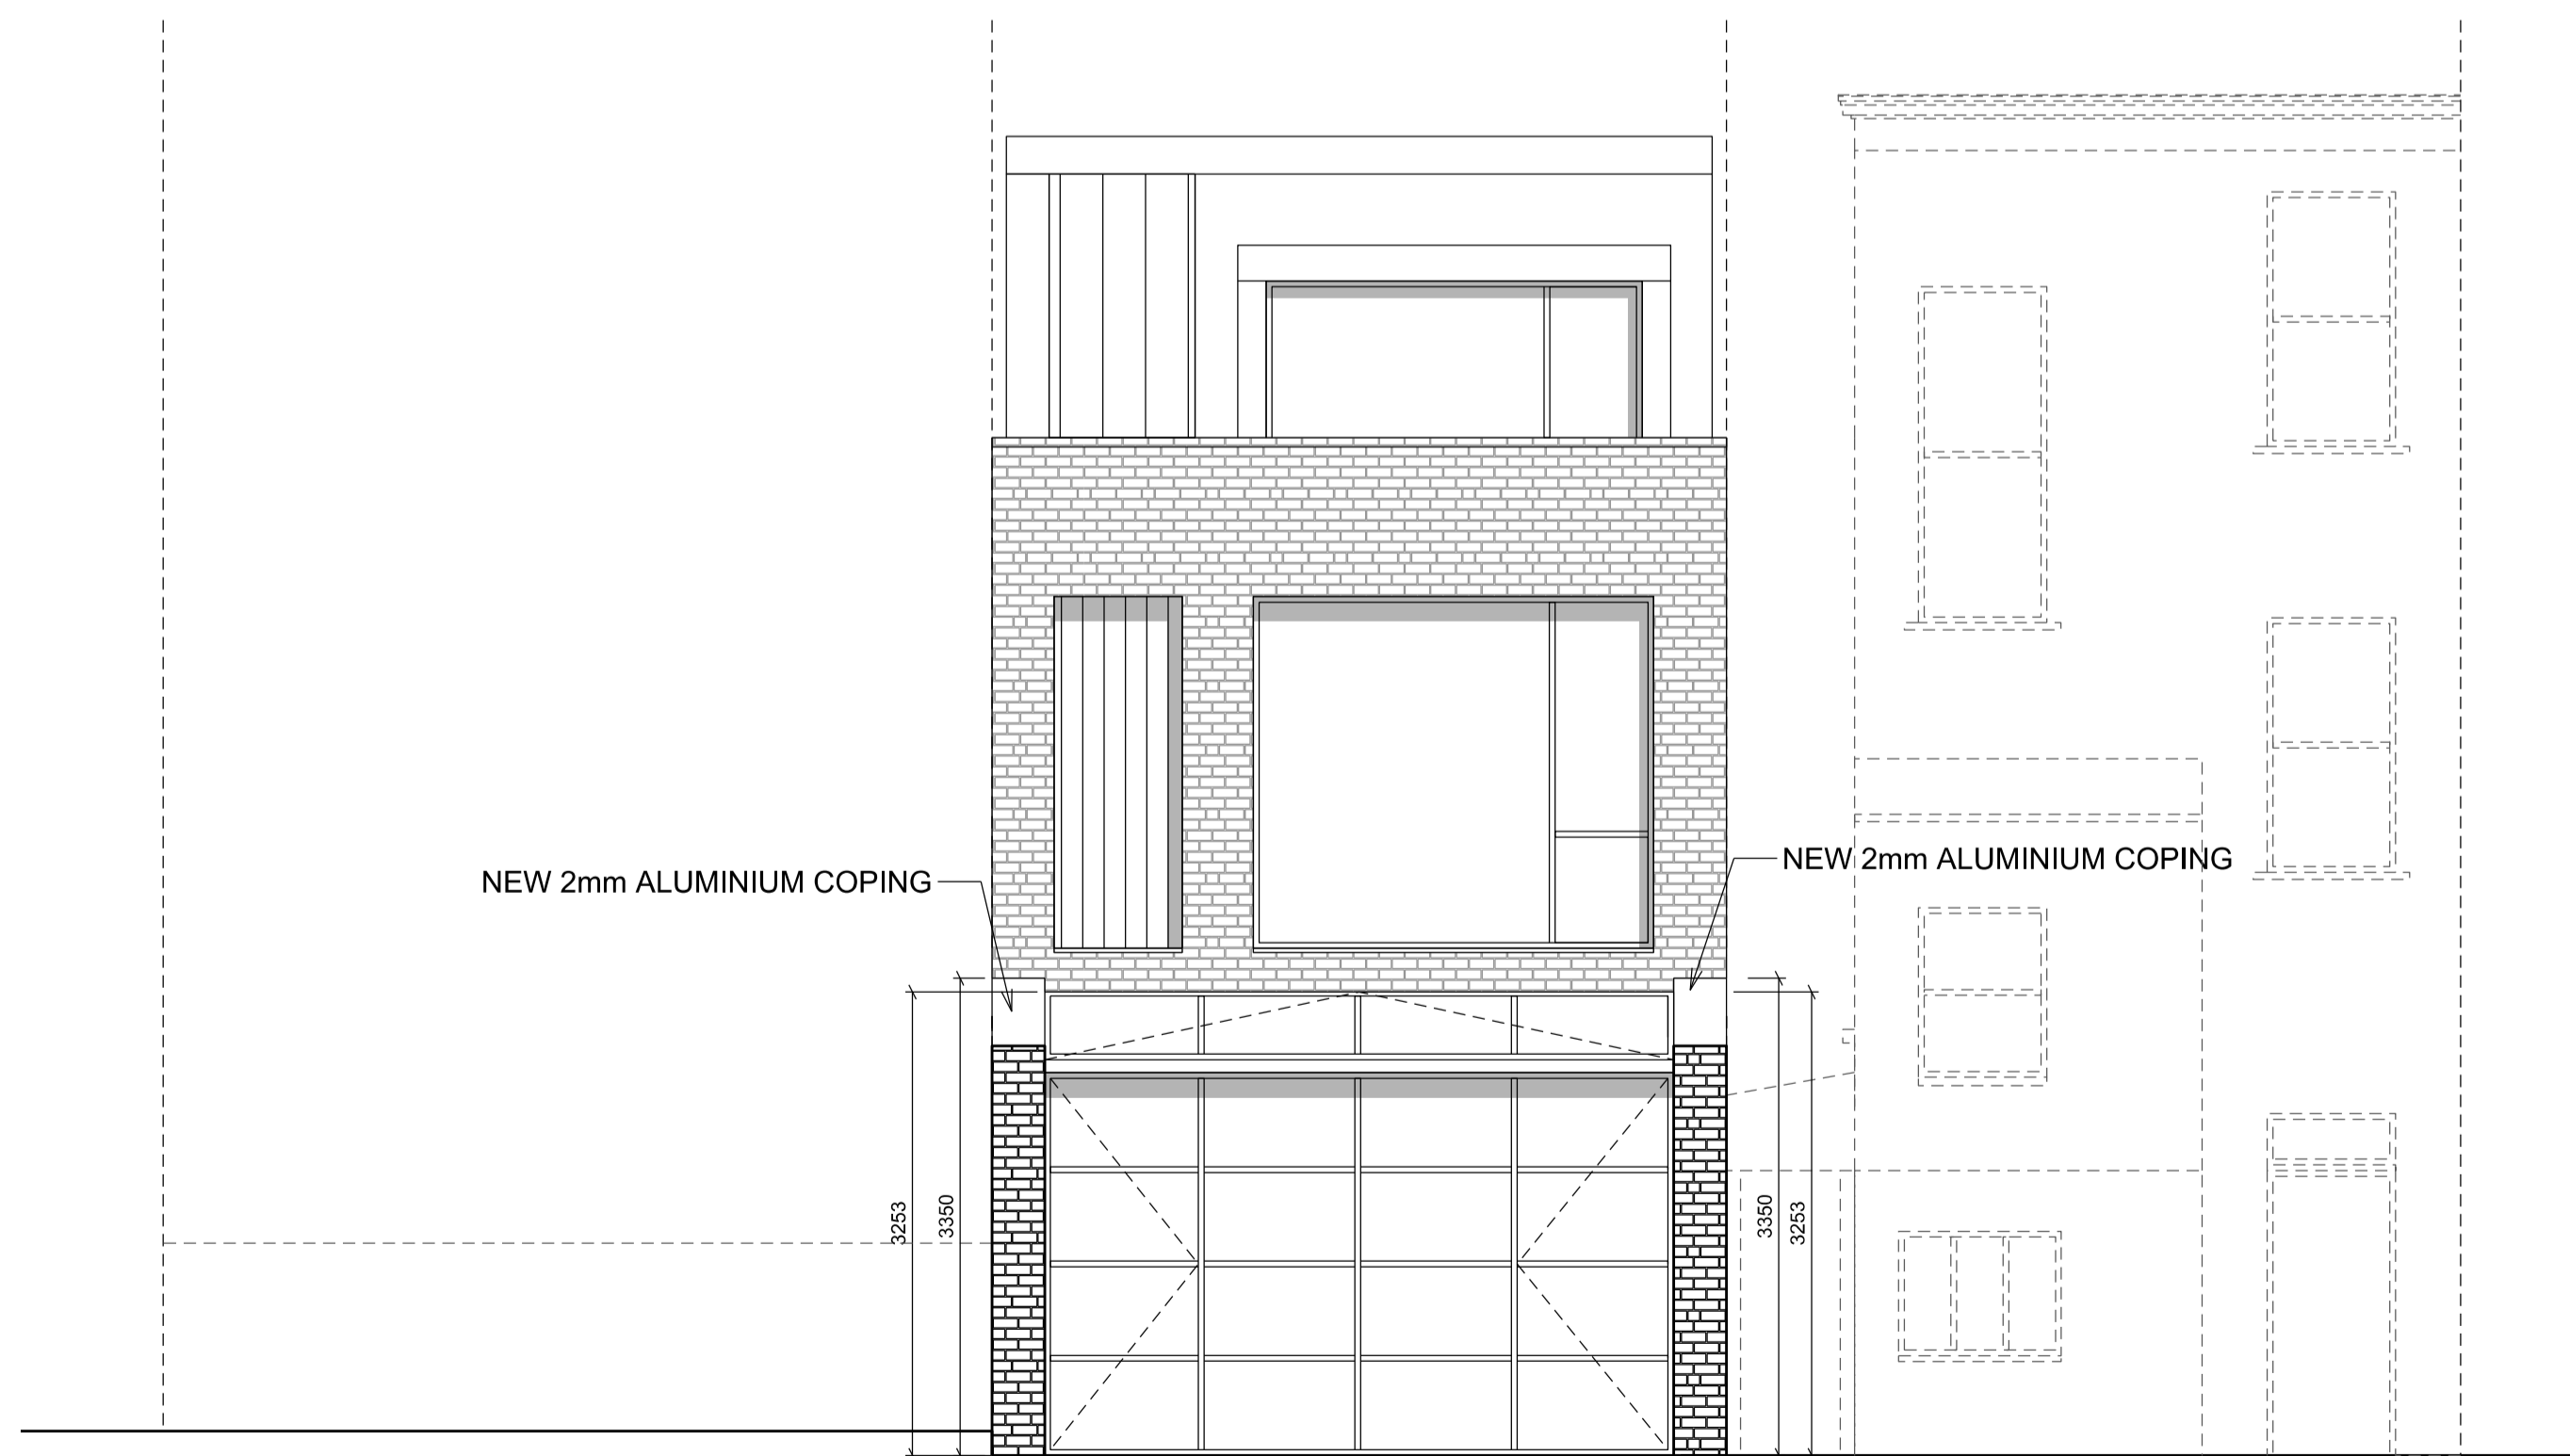

② REAR ELEVATION PROPOSAL



Rev	Date	Description	by	chk



www.GetMePlanning.com

Client
Richard Currie

Project
**14a St. Paul's Crescent
London NW1 9XL**

Title
**Front / Rear Elevations
Proposal**

Date August 2015	C
Scale: 1:100 @ A3	
Drawing No. A-76-01	

Rev