



SIDE ELEVATION - AINGER ROAD

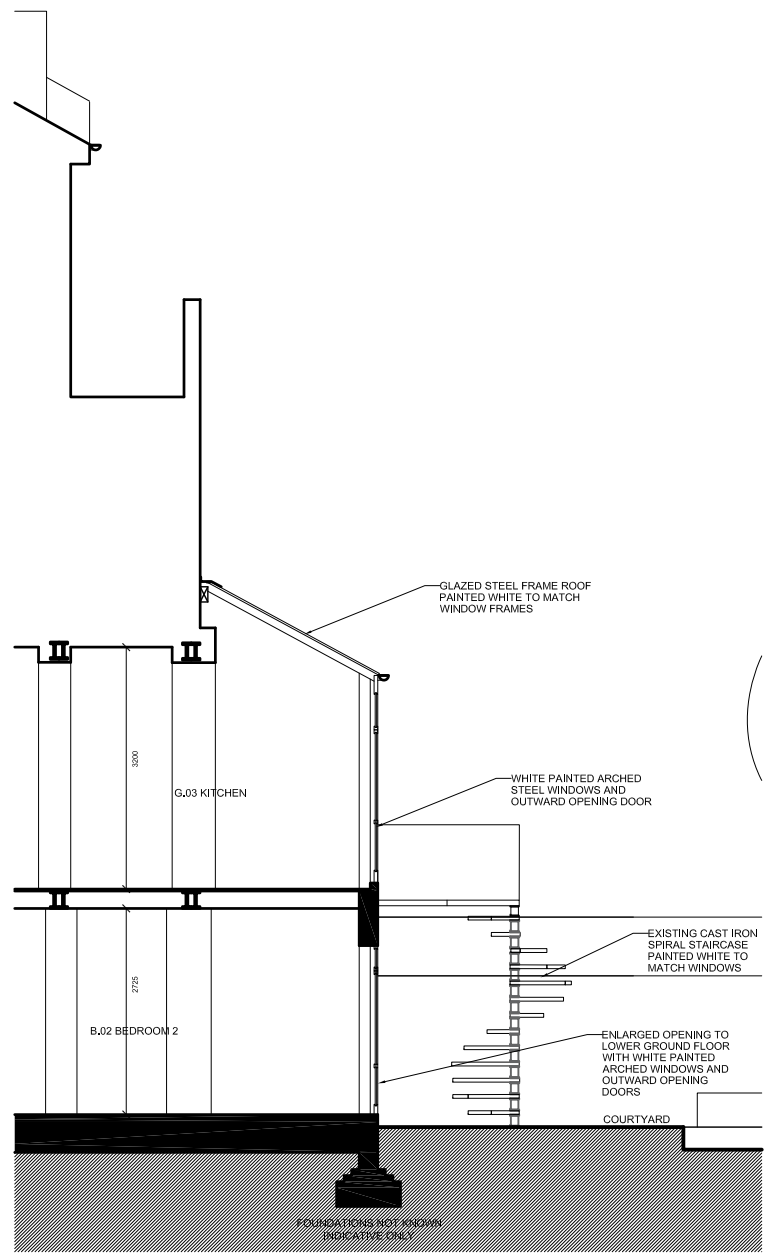

SECTION THROUGH REAR WINDOWS

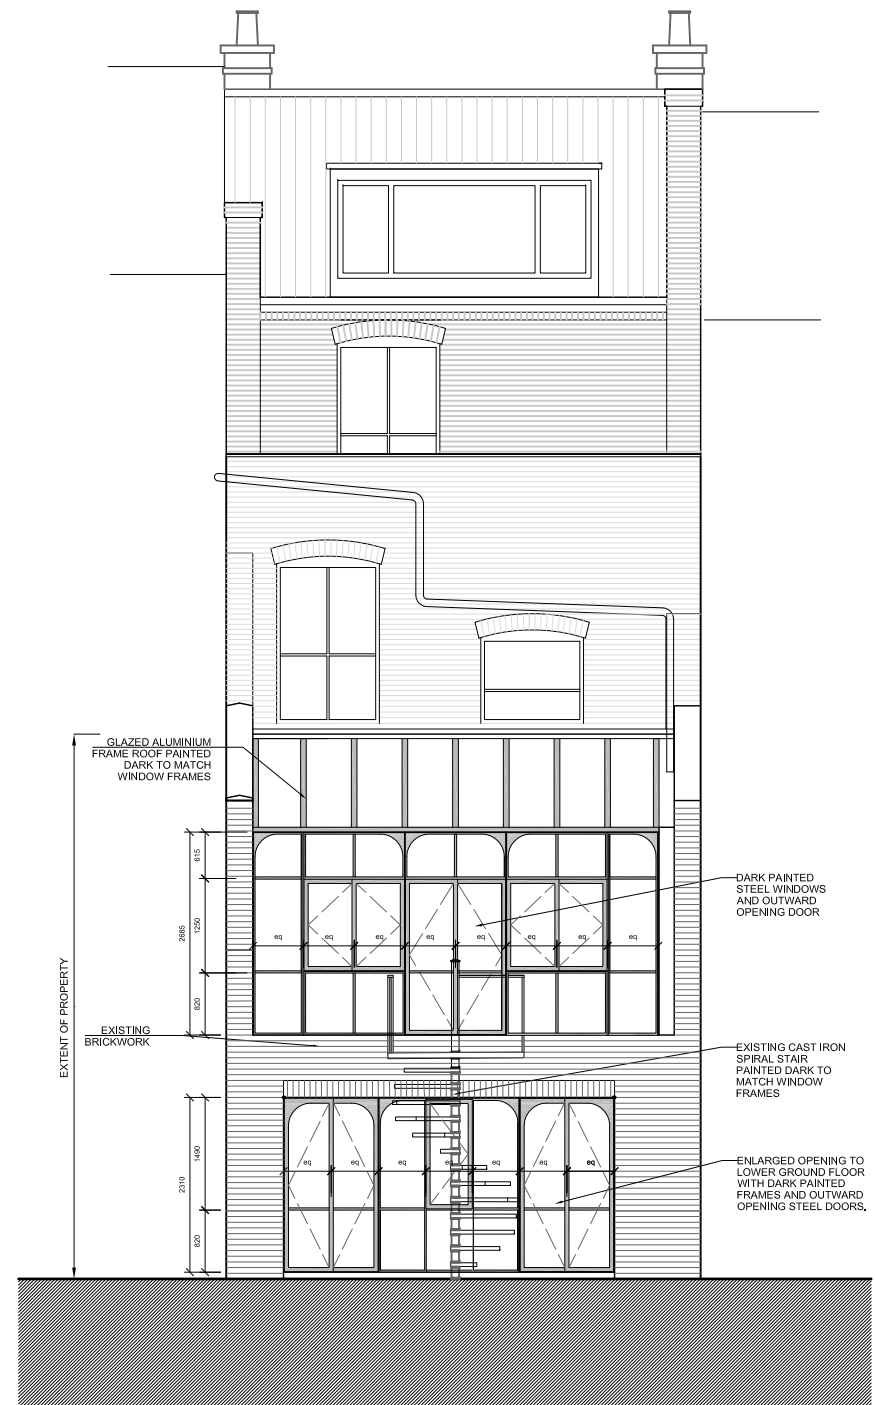

REAR ELEVATION

NOTE: ALL DIMENSIONS TO BE VERIFIED BY CONTRACTOR ON SITE

<p>REVISIONS</p> <table border="1"> <thead> <tr> <th>REV</th> <th>DATE</th> <th>AMENDMENT</th> </tr> </thead> <tbody> <tr> <td>A</td> <td>15.02.16</td> <td>COLUMNS IN REAR WINDOWS OMITTED</td> </tr> <tr> <td>B</td> <td>25.02.16</td> <td>ARCHES ADDED TO WINDOW HEADS</td> </tr> <tr> <td>C</td> <td>15.03.16</td> <td>CHANGE OF WINDOW FRAME COLOUR</td> </tr> </tbody> </table>	REV	DATE	AMENDMENT	A	15.02.16	COLUMNS IN REAR WINDOWS OMITTED	B	25.02.16	ARCHES ADDED TO WINDOW HEADS	C	15.03.16	CHANGE OF WINDOW FRAME COLOUR	<p>REVISIONS</p> <table border="1"> <thead> <tr> <th>REV</th> <th>DATE</th> <th>AMENDMENT</th> </tr> </thead> <tbody> <tr> <td>A</td> <td>15.02.16</td> <td>COLUMNS IN REAR WINDOWS OMITTED</td> </tr> <tr> <td>B</td> <td>25.02.16</td> <td>ARCHES ADDED TO WINDOW HEADS</td> </tr> <tr> <td>C</td> <td>15.03.16</td> <td>CHANGE OF WINDOW FRAME COLOUR</td> </tr> </tbody> </table>	REV	DATE	AMENDMENT	A	15.02.16	COLUMNS IN REAR WINDOWS OMITTED	B	25.02.16	ARCHES ADDED TO WINDOW HEADS	C	15.03.16	CHANGE OF WINDOW FRAME COLOUR	<p>KEY PLAN</p>	<p>SCALE BAR (METRES)</p> <p>1:100@A3 / 1:50@A1</p> <p>0 1 2 3 4 5</p> <p>NOTES AND CLARIFICATIONS</p> <p>PLEASE READ DRAWING IN ACCORDANCE WITH CROSS-REFERENCED SPECIFICATION / SCOPE OF WORKS. ©STAGG ARCHITECTS LIMITED, NO IMPLIED LICENCE EXISTS. THIS DRAWING SHOULD NOT BE USED TO CALCULATE AREAS FOR THE PURPOSES OF VALUATION. SUBJECT TO PLANNING PERMISSION, BUILDING REGULATIONS, STATUTORY UNDERTAKER SEARCHES AND DESIGN DEVELOPMENT. DO NOT SCALE DRAWINGS. DIMENSIONS GOVERN. ALL DIMENSIONS TO BE VERIFIED ON SITE BY CONTRACTOR BEFORE PROCEEDING. ARCHITECT SHALL BE NOTIFIED IN WRITING OF ANY DISCREPANCIES.</p>	<p>stagg architects</p> <p>1ST FLOOR, 30-32 TABARD STREET, London SE1 4JU ben@staggarchitects.co.uk www.staggarchitects.co.uk</p> <p>CLIENT</p> <p>PROJECT</p> <p>FLAT 1 24 AINGER ROAD LONDON NW3 3AS</p>	<p>DRAWING TITLE</p> <p>PROPOSED ELEVATIONS</p> <table border="1"> <thead> <tr> <th>DATE</th> <th>DRAWN</th> <th>A1 SCALE</th> <th>A3 SCALE</th> </tr> </thead> <tbody> <tr> <td>25.02.16</td> <td>MN</td> <td>1:50</td> <td>1:100</td> </tr> </tbody> </table> <table border="1"> <thead> <tr> <th>STATUS</th> <th>DRAWING NO</th> <th>REV</th> </tr> </thead> <tbody> <tr> <td>INFORMATION</td> <td>51518-GA-60</td> <td>C</td> </tr> </tbody> </table>	DATE	DRAWN	A1 SCALE	A3 SCALE	25.02.16	MN	1:50	1:100	STATUS	DRAWING NO	REV	INFORMATION	51518-GA-60	C
REV	DATE	AMENDMENT	
A	15.02.16	COLUMNS IN REAR WINDOWS OMITTED	
B	25.02.16	ARCHES ADDED TO WINDOW HEADS	
C	15.03.16	CHANGE OF WINDOW FRAME COLOUR	
REV	DATE	AMENDMENT	
A	15.02.16	COLUMNS IN REAR WINDOWS OMITTED	
B	25.02.16	ARCHES ADDED TO WINDOW HEADS	
C	15.03.16	CHANGE OF WINDOW FRAME COLOUR	
DATE	DRAWN	A1 SCALE	A3 SCALE	
25.02.16	MN	1:50	1:100	
STATUS	DRAWING NO	REV	
INFORMATION	51518-GA-60	C	