



Existing Front Elevation

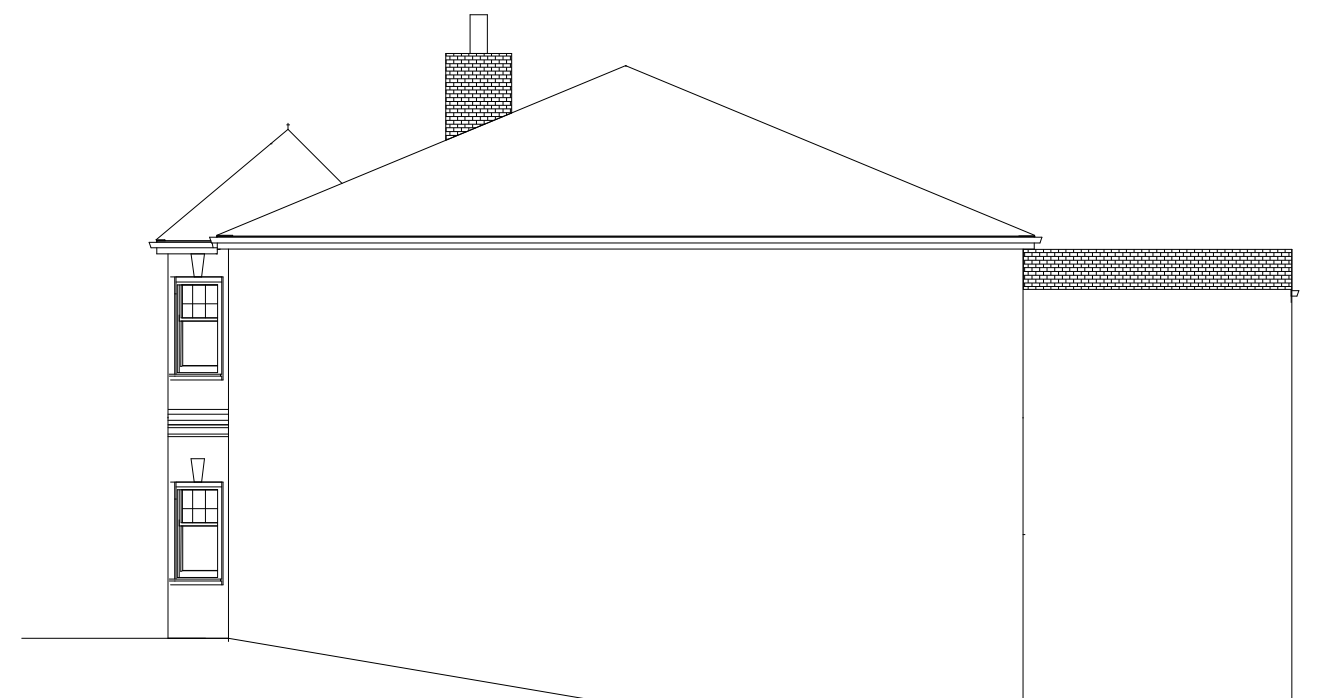

Existing Adjacent Side Elevation

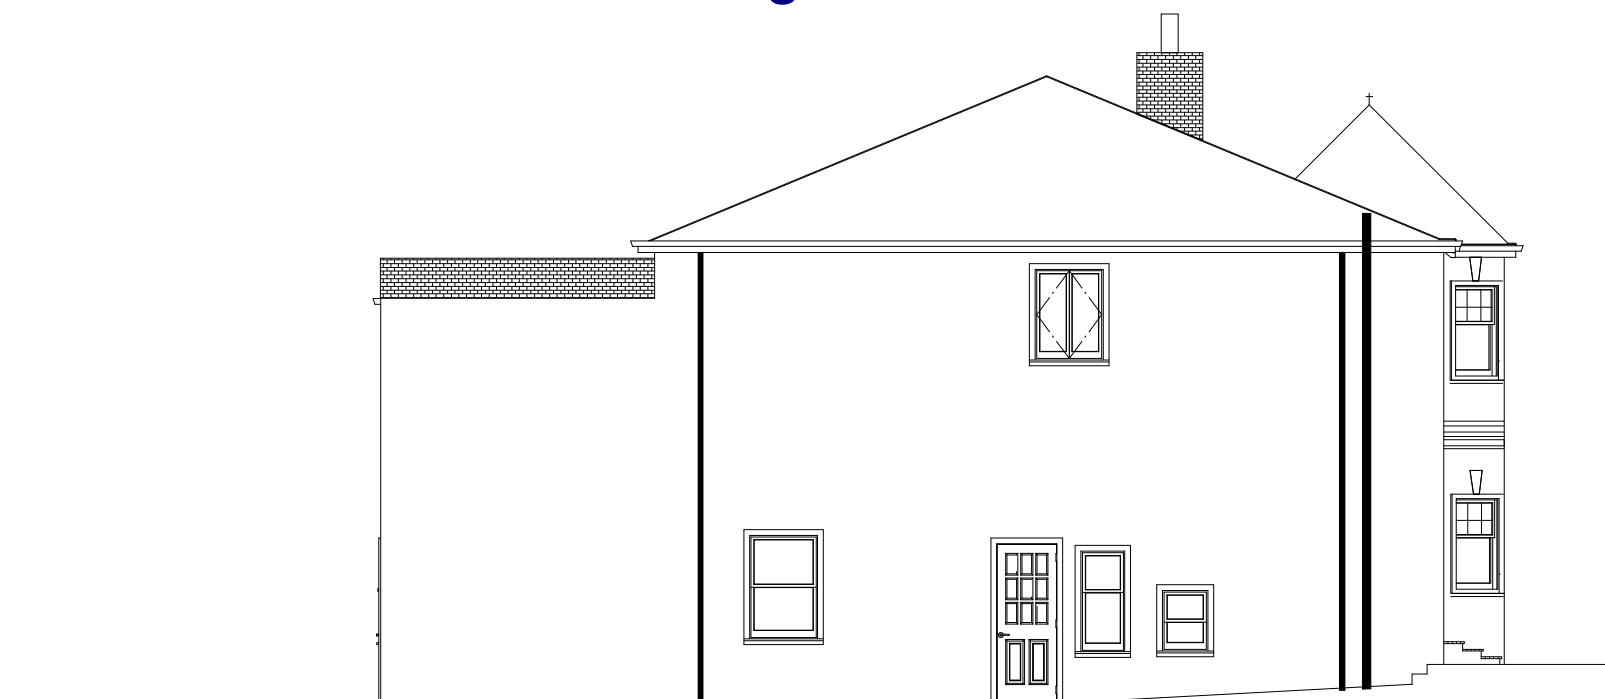

Existing Side Elevation



satzarchitecture@gmail.com

### Notes

All dimensions to be checked and verified on site. These drawings are for planning permission purposes only and are not construction drawings. Drawings to be read with other relevant associated third party consultants information and specifications.

### Project Description

Creation of basement bedroom and relocation of basement bathroom and new lightwell to front elevation and reopening of existing basement window for basement bathroom

Site Address

58a Minster Road  
NW2 3RE

### Drawing Description

Existing Side  
and Front  
Elevation

Drawing Number

002/05

Date

11/03/2016

Drawing Scale

1:100 @ A3

Drawing Status

Planning  
Permission