





Proposed Front Elevation



Proposed Side Elevation

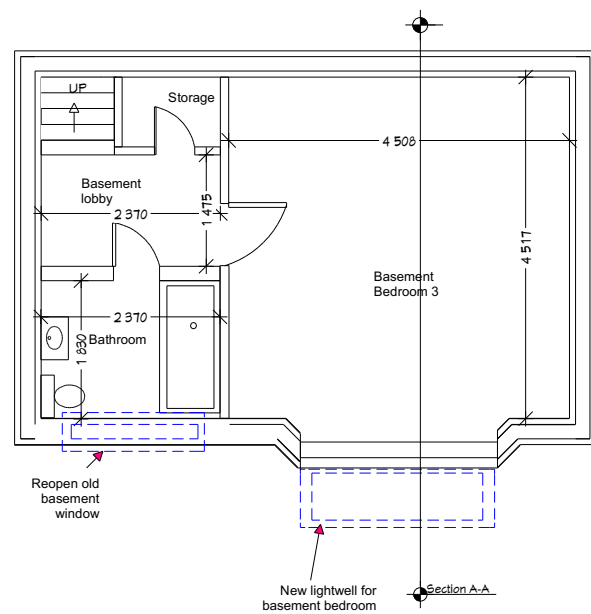

Proposed Basement Layout

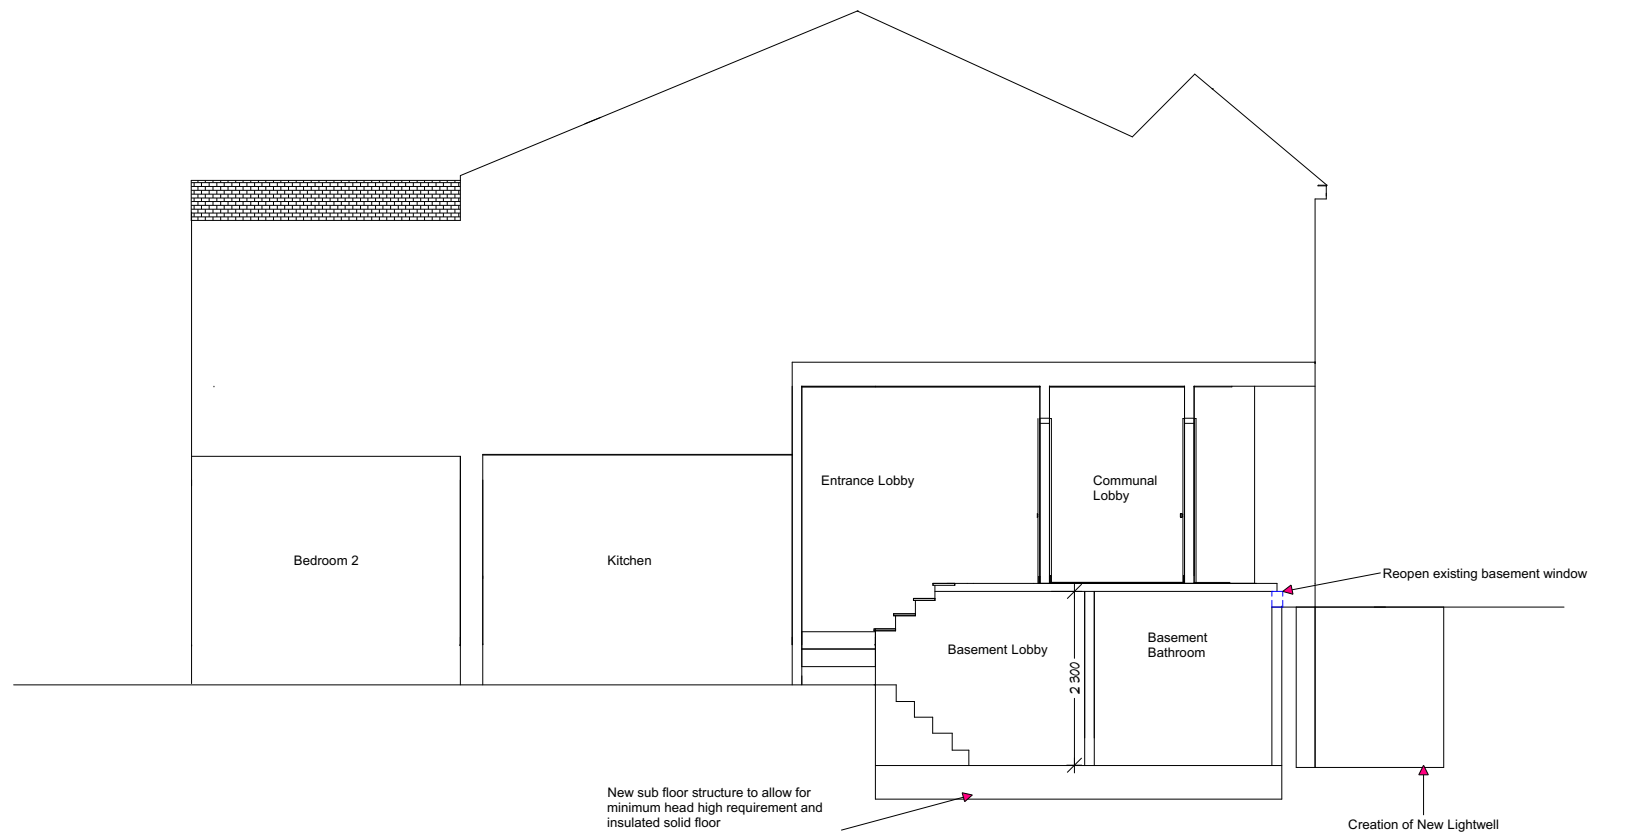

Proposed Section A-A



satzarchitecture@gmail.com

Notes

All dimensions to be checked and verified on site. These drawings are for planning permission purposes only and are not construction drawings. Drawings to be read with other relevant associated third party consultants information and specifications.

Project Description

Creation of basement bedroom and relocation of basement bathroom and new lightwell to front elevation and reopening of existing basement window for basement bathroom

Site Address

58a Minster Road
NW2 3RE

Drawing Description

Proposed Front and side elevation, proposed basement plans and Section AA

Drawing Number

005/05

Date

11/03/2016

Drawing Scale

1:100 @ A3

Drawing Status

Planning Permission