



Ground Floor Office  
33 Belsize Lane  
L O N D O N N W 3 5 A S

Office: +44 (0) 207 431 9014

s.sandier@xularchitecture.co.uk


www.xularchitecture.co.uk

**PLEASE NOTE:**


1. ALL DIMENSIONS TO BE CHECKED ON SITE BEFORE FABRICATION.
2. CONTRACTOR TO REFER TO ENGINEERS DRAWINGS BEFORE PROCEEDING WITH WORKS.
3. ALL DRAWINGS AND DESIGNS ARE COVERED BY DESIGN RIGHT (INTELLECTUAL PROPERTY), AND MAY NOT BE DISTRIBUTED, COPIED OR ISSUE WITHOUT WRITTEN PERMISSION OF XUL ARCHITECTURE.
4. ALL DESIGN CONCEPTS ARE THE SOLE PROPERTY OF XUL ARCHITECTURE AND NO ADAPTATIONS, REPRODUCTIONS OR COPIES MAY BE MADE WITHOUT WRITTEN PERMISSION OF XUL ARCHITECTURE.
5. THESE DRAWINGS ARE SUBJECT TO ANY VARIATION REQUIRED OR RECOMMENDATION BY ANY STATUTORY AUTHORITY OR FOR THE BETTER CARRYING OUT OF THE WORKS.
6. SAMPLES TO BE PROVIDED BY CONTRACTOR FOR XUL ARCHITECTURE APPROVAL.
7. ALL FINISHES TO XUL ARCHITECTURE SATISFACTION.
8. ALL DRAWINGS TO BE APPROVED BY XUL ARCHITECTURE BEFORE CONSTRUCTION.

**ADDITIONAL NOTES:**

PLANNING APPROVED  
Rear Elevation - Masonry Wall  
SCALE 1:100@A3

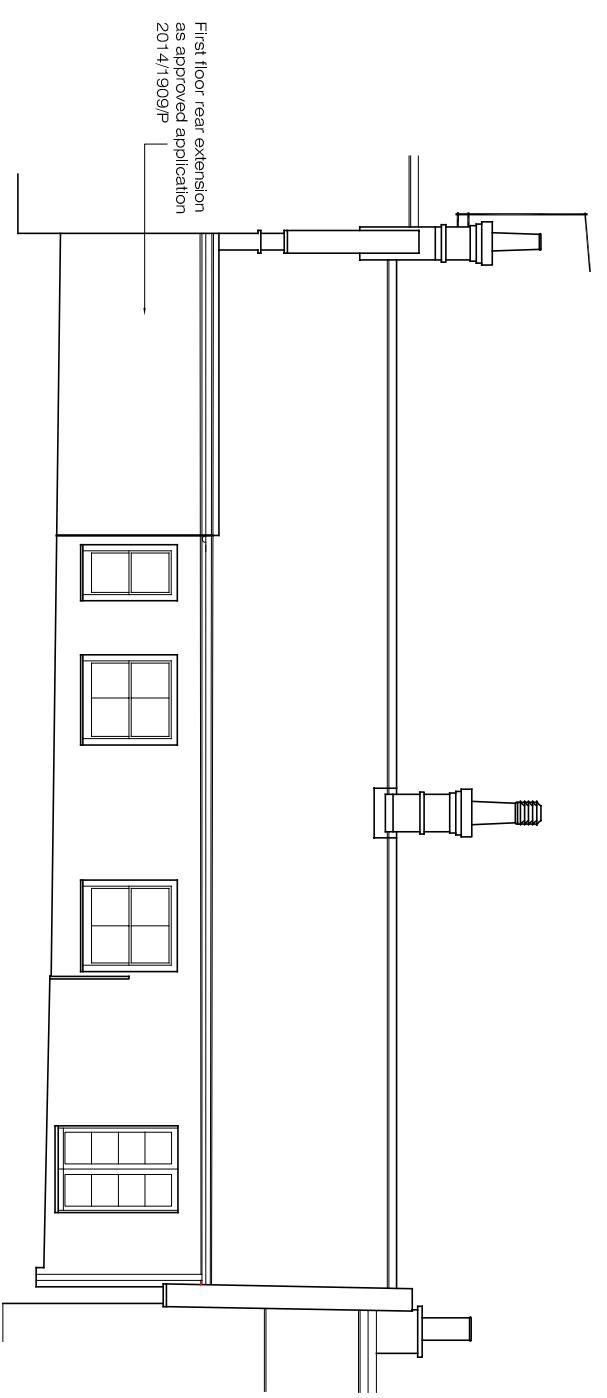

PLANNING APPROVED  
Section A-A  
SCALE 1:100@A3

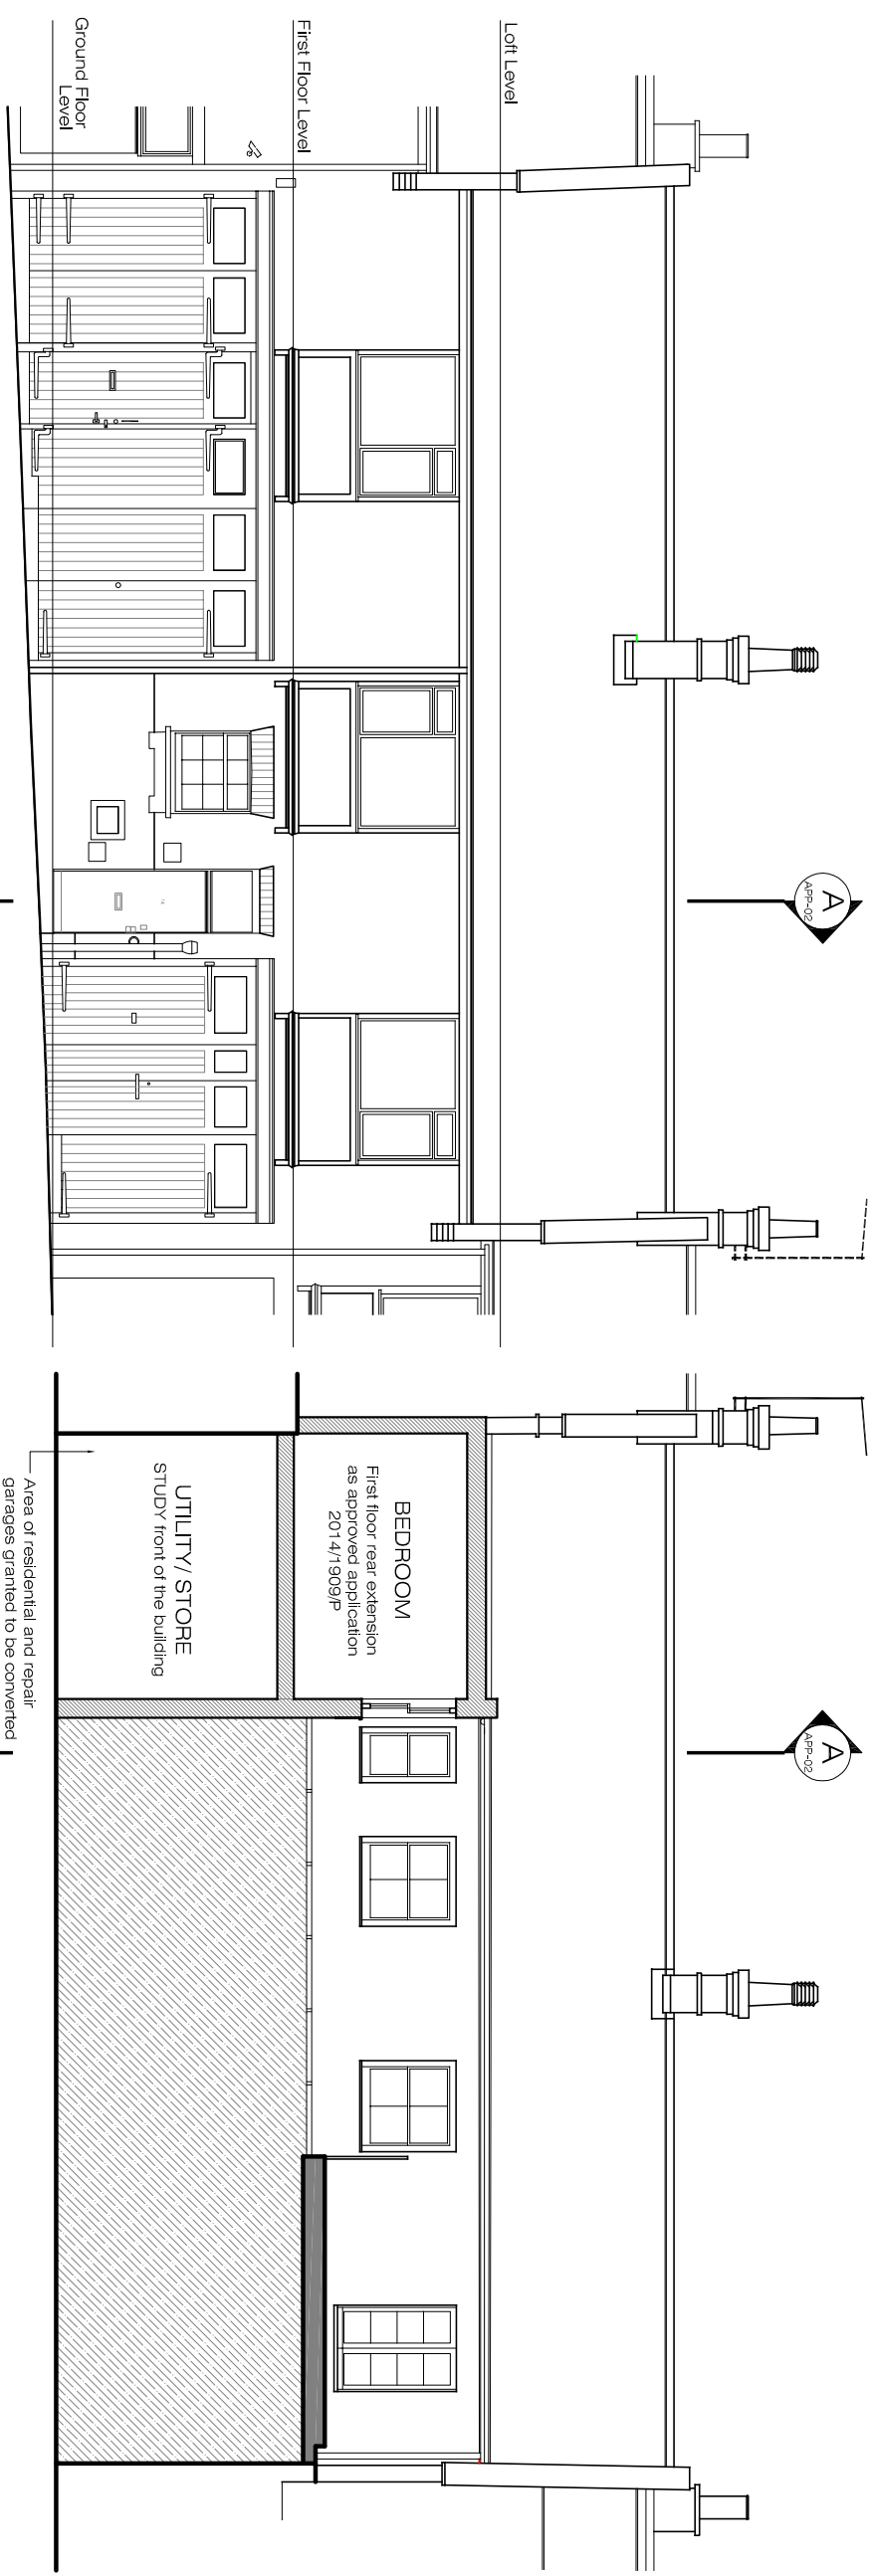

PLANNING APPROVED  
Rear Elevation  
SCALE 1:100@A3

PLANNING APPROVED  
Front Elevation  
SCALE 1:100@A3

**REVISIONS**

No	Date	Description Issue For	Issue By
00	11/03/16	INFORMATION	JH
01	17/03/16	INFORMATION	AM

**Client PRIVATE CLIENT**

Project  
14 Dalenham Mews  
London NW3 5DB

**Title PLANNING APPROVED Sections and Elevations**

Scale	Dwg. No.	Rev.
1:100@A3	APP-02	01
Date 11/03/2016	Project Number 1602	
Drawn AM	Checked SS	