



PLEASE NOTE:


1. ALL DIMENSIONS TO BE CHECKED ON SITE BEFORE FABRICATION.
 2. CONTRACTOR TO REFER TO ENGINEERS DRAWINGS BEFORE PROCEEDING WITH WORKS.
 3. ALL DRAWINGS AND DESIGNS ARE COVERED BY DESIGN RIGHT (INTELLECTUAL PROPERTY), AND MAY NOT BE DISTRIBUTED, COPIED OR ISSUE WITHOUT WRITTEN PERMISSION OF XUL ARCHITECTURE.
 4. ALL DESIGN CONCEPTS ARE THE SOLE PROPERTY OF XUL ARCHITECTURE AND NO ADAPTATIONS, REPRODUCTIONS OR COPIES MAY BE MADE WITHOUT WRITTEN PERMISSION OF XUL ARCHITECTURE.
 5. THESE DRAWINGS ARE SUBJECT TO ANY VARIATION REQUIRED OR RECOMMENDATION BY ANY STATUTORY AUTHORITY, OR FOR THE BETTER CARRYING OUT OF THE WORKS.
 6. SAMPLES TO BE PROVIDED BY CONTRACTOR FOR XUL ARCHITECTURE APPROVAL.
 7. ALL FINISHES TO XUL ARCHITECTURE SATISFACTION.
 8. ALL DRAWINGS TO BE APPROVED BY XUL ARCHITECTURE BEFORE CONSTRUCTION.
- ADDITIONAL NOTES:**

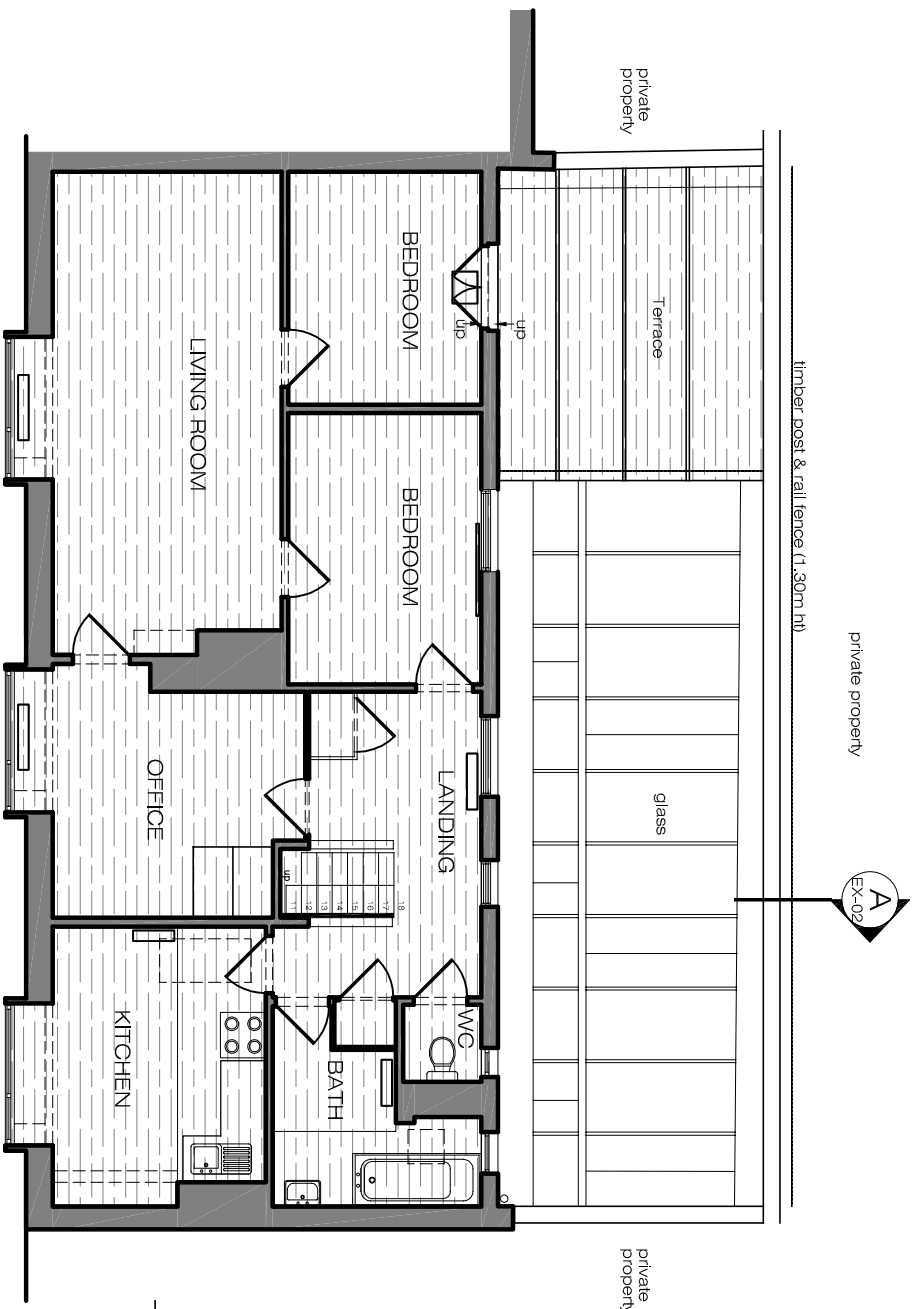

EXISTING
First Floor Plan
SCALE 1:100@A3

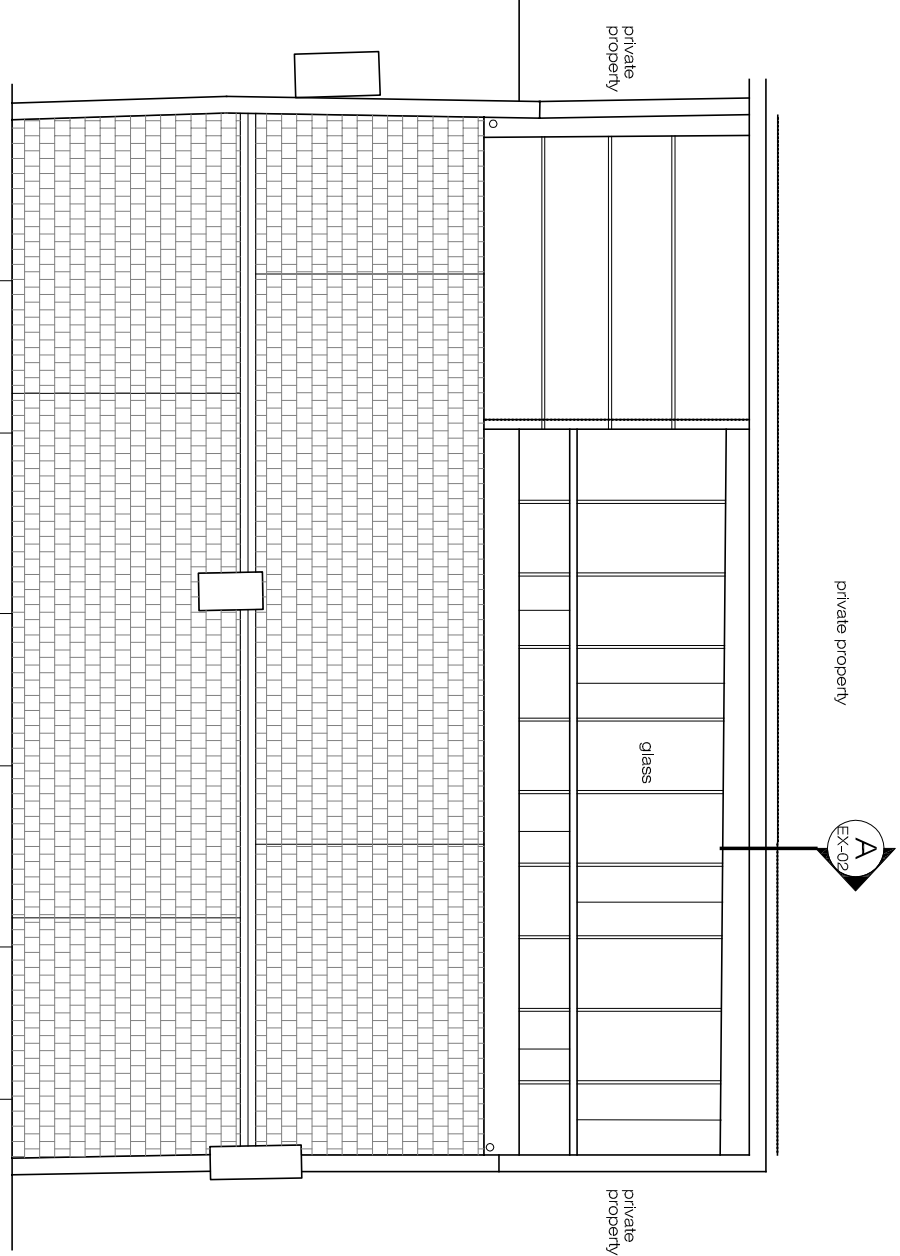

EXISTING
Roof Level Plan
SCALE 1:100@A3

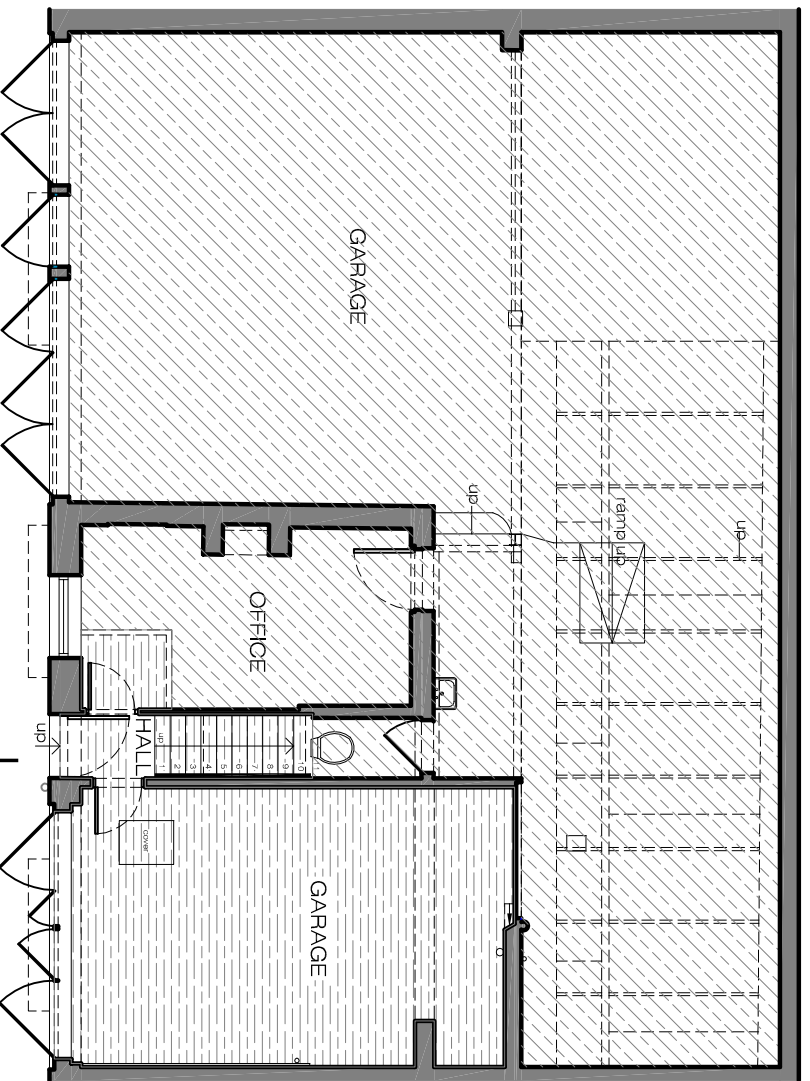

EXISTING
Ground Floor Plan
SCALE 1:100@A3

- Area of Class B2 Workshop Use.
- Area of Residential Use.



REVISIONS

No	Date	Description Issue For	Issue By
00	11/03/16	INFORMATION	JH
01	17/03/16	PLANNING	AM

**Client
PRIVATE CLIENT**

Project
14 Dalenham Mews
London NW3 5DB

**Title
EXISTING
Ground, First and Roof Floor Plans**

Scale	Dwg. No.	Rev.
1:100@A3	EX-01	01
Date 11/03/2016	Project Number 1602	
Drawn AM	Checked SS	