




Office: +44 (0) 207 431 9014
 s.sandler@xularchitecture.co.uk
 www.xularchitecture.co.uk


PLEASE NOTE:

1. ALL DIMENSIONS TO BE CHECKED ON SITE BEFORE FABRICATION.
2. CONTRACTOR TO REFER TO ENGINEERS DRAWINGS BEFORE PROCEEDING WITH WORKS.
3. ALL DRAWINGS AND DESIGNS ARE COVERED BY DESIGN RIGHT (INTELLECTUAL PROPERTY), AND MAY NOT BE DISTRIBUTED, COPIED OR ISSUE WITHOUT WRITTEN PERMISSION OF XUL ARCHITECTURE.
4. ALL DESIGN CONCEPTS ARE THE SOLE PROPERTY OF XUL ARCHITECTURE AND NO ADAPTATIONS, REPRODUCTIONS OR COPIES MAY BE MADE WITHOUT WRITTEN PERMISSION OF XUL ARCHITECTURE.
5. THESE DRAWINGS ARE SUBJECT TO ANY VARIATION AUTHORITY OR RECOMMENDATION BY ANY STATUTORY AUTHORITY OR FOR THE BETTER CARRYING OUT OF THE WORKS.
6. SAMPLES TO BE PROVIDED BY CONTRACTOR FOR XUL ARCHITECTURE APPROVAL.
7. ALL FINISHES TO XUL ARCHITECTURE SATISFACTION.
8. ALL DRAWINGS TO BE APPROVED BY XUL ARCHITECTURE BEFORE CONSTRUCTION.


ADDITIONAL NOTES:

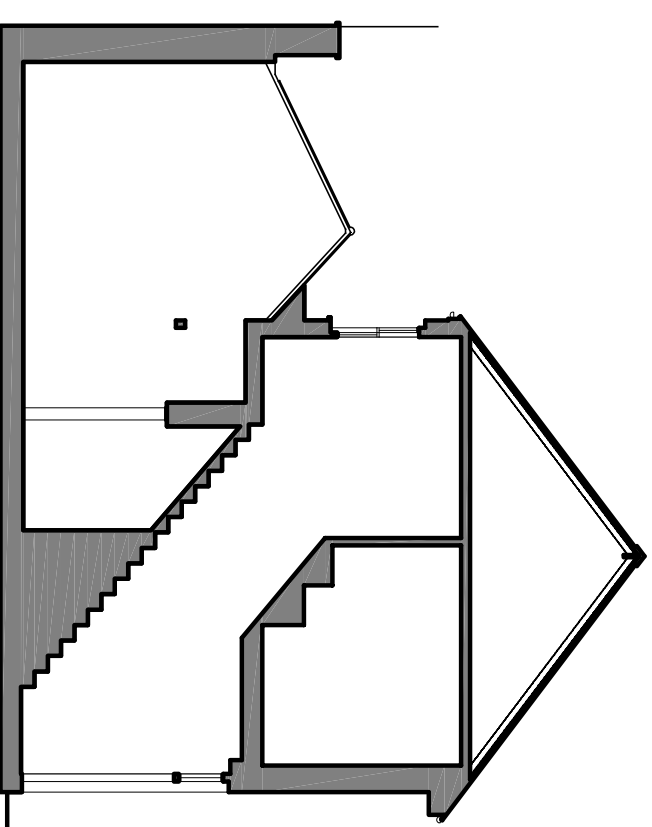


EXISTING
Section A-A
SCALE 1:100@A3

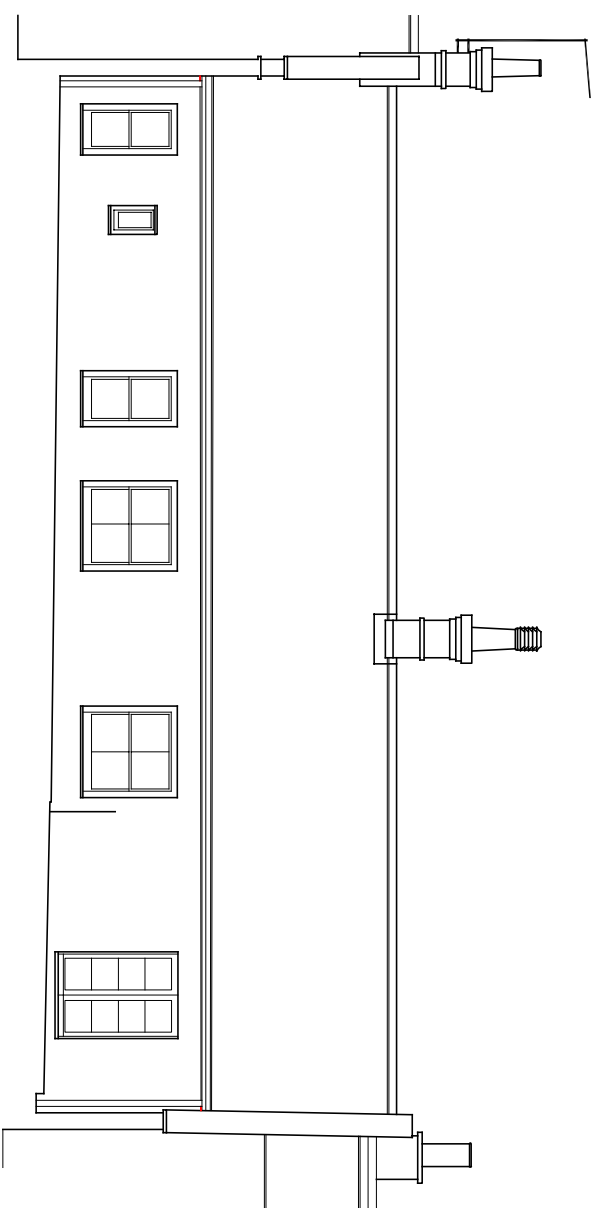

EXISTING
Rear Elevation - Masonry Wall
SCALE 1:100@A3

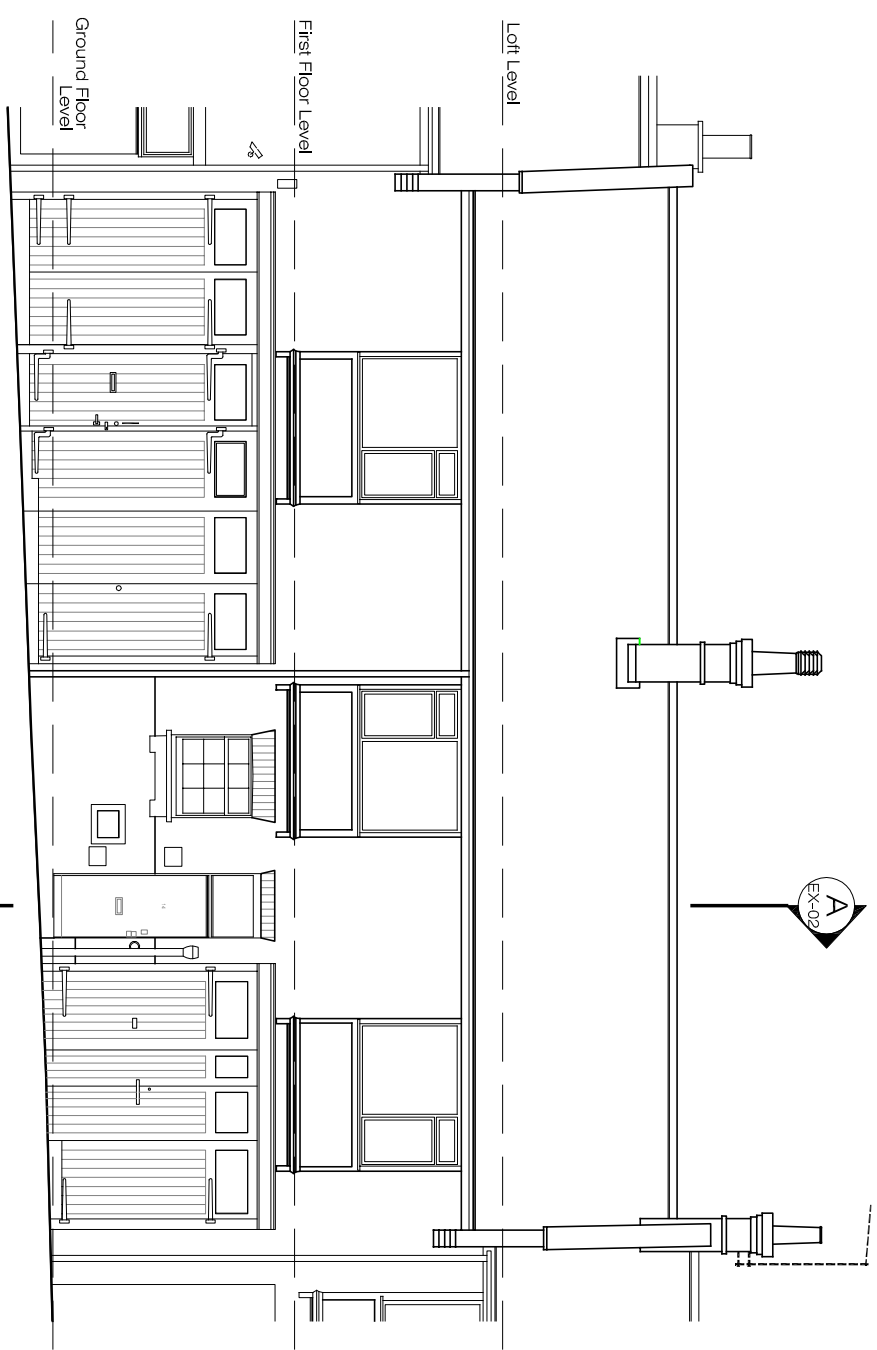

EXISTING
Front Elevation
SCALE 1:100@A3

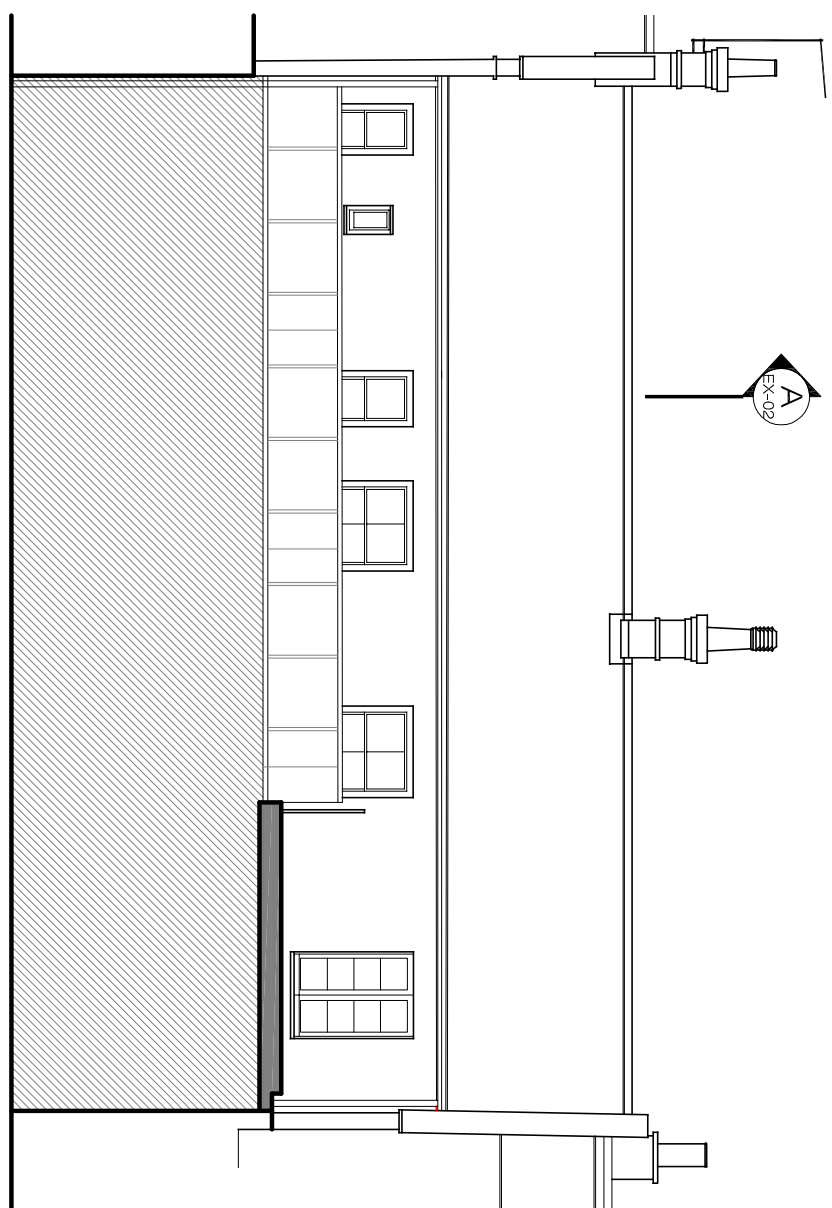

EXISTING
Rear Elevation
SCALE 1:100@A3

REVISIONS

No	Date	Description Issue For	Issue By
00	11/03/16	INFORMATION	JH
01	17/03/16	PLANNING	AM

Client PRIVATE CLIENT

Project
14 Dalenham Mews
London NW3 5DB

Title EXISTING Sections and Elevations

Scale	1:100@A3	Dwg. No.	EX-02	Rev.	01
Date	11/03/2016				
Drawn	AM	Project Number	1602		
Checked	SS				