


2 FIRST FLOOR PLAN  
SCALE: 1:200 @A3

- EXISTING BUILT FABRIC: ORIGINAL
- EXISTING INTERNAL PARTITIONING: SECONDARY
- STRUCTURAL BEAM AT HIGH LEVEL
- EXISTING LOOSE LAID CARPET TILES TO BE REMOVED & REPLACED
- INTERNAL PARTITIONING TO BE REMOVED
- ITEMS TO BE REMOVED

NOTE:  
THE ORIGINAL BUILT FABRIC WILL REMAIN UNTOUCHED

ALL ALTERATION WORKS ARE TO BE INTERNAL + NO ALTERNATIONS TO THE EXTERNAL FACADE ARE PROPOSED.



THIS DRAWING IS TO SUPPORT THE APPLICATION FOR LISTED BUILDING CONSENT.

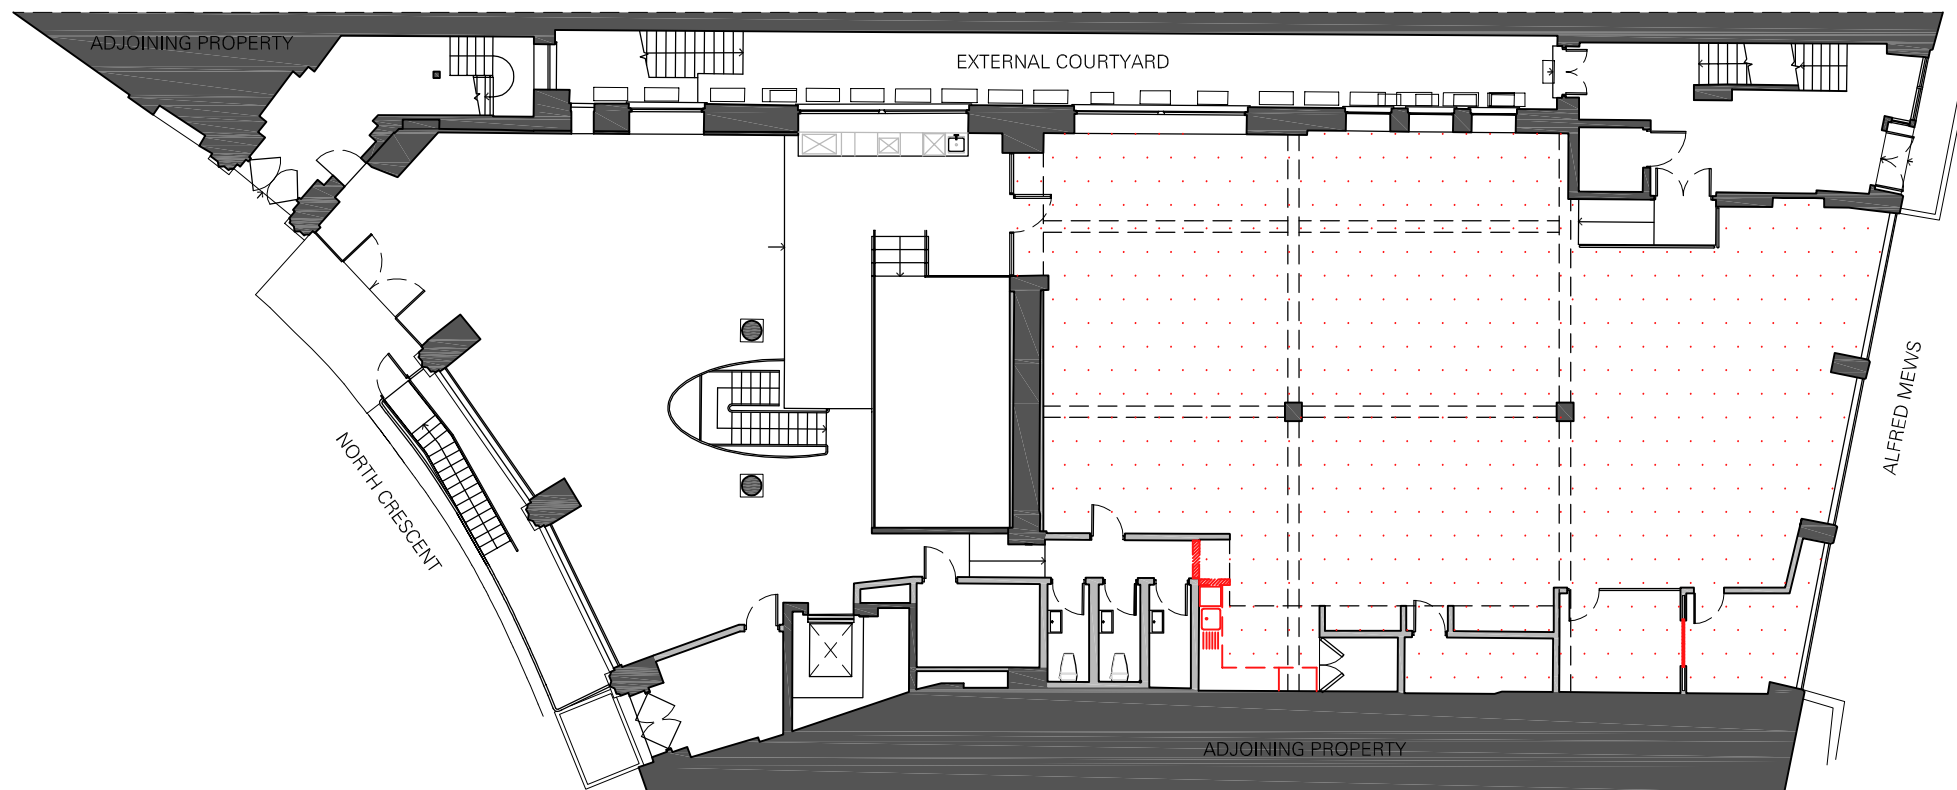

1 GROUND FLOOR PLAN  
SCALE: 1:200 @A3



PROJECT TITLE <b>OMD UK</b> INTERNAL WORKSPACE REFURBISHMENT SITE 1-4 NORTH CRESCENT CHENIES STREET, LONDON	DRAWING TITLE <b>DEMOLITION</b> <b>GROUND FLOOR &amp;</b> <b>FIRST FLOOR PLANS</b>	OPTION  VERSION	CLIENT APPROVAL	REVISION <table border="1" style="width: 100%; border-collapse: collapse;"> <thead> <tr> <th>No</th> <th>DATE</th> <th>BY</th> </tr> </thead> <tbody> <tr><td> </td><td> </td><td> </td></tr> <tr><td> </td><td> </td><td> </td></tr> <tr><td> </td><td> </td><td> </td></tr> <tr><td> </td><td> </td><td> </td></tr> <tr><td> </td><td> </td><td> </td></tr> <tr><td> </td><td> </td><td> </td></tr> <tr><td> </td><td> </td><td> </td></tr> <tr><td> </td><td> </td><td> </td></tr> <tr><td> </td><td> </td><td> </td></tr> </tbody> </table>	No	DATE	BY																												DRAWN BY IKE O. CHECKED BY JEANYOUNG I. APPROVED BY EMMA M.	DATE 15 MAR 2016 SCALE 1:200@A3 DRAWING NO. DM01 SHEET NO.	 + 44 20 3002 5491 hello@triflecreative.com http://www.triflecreative.com
No	DATE	BY																																			

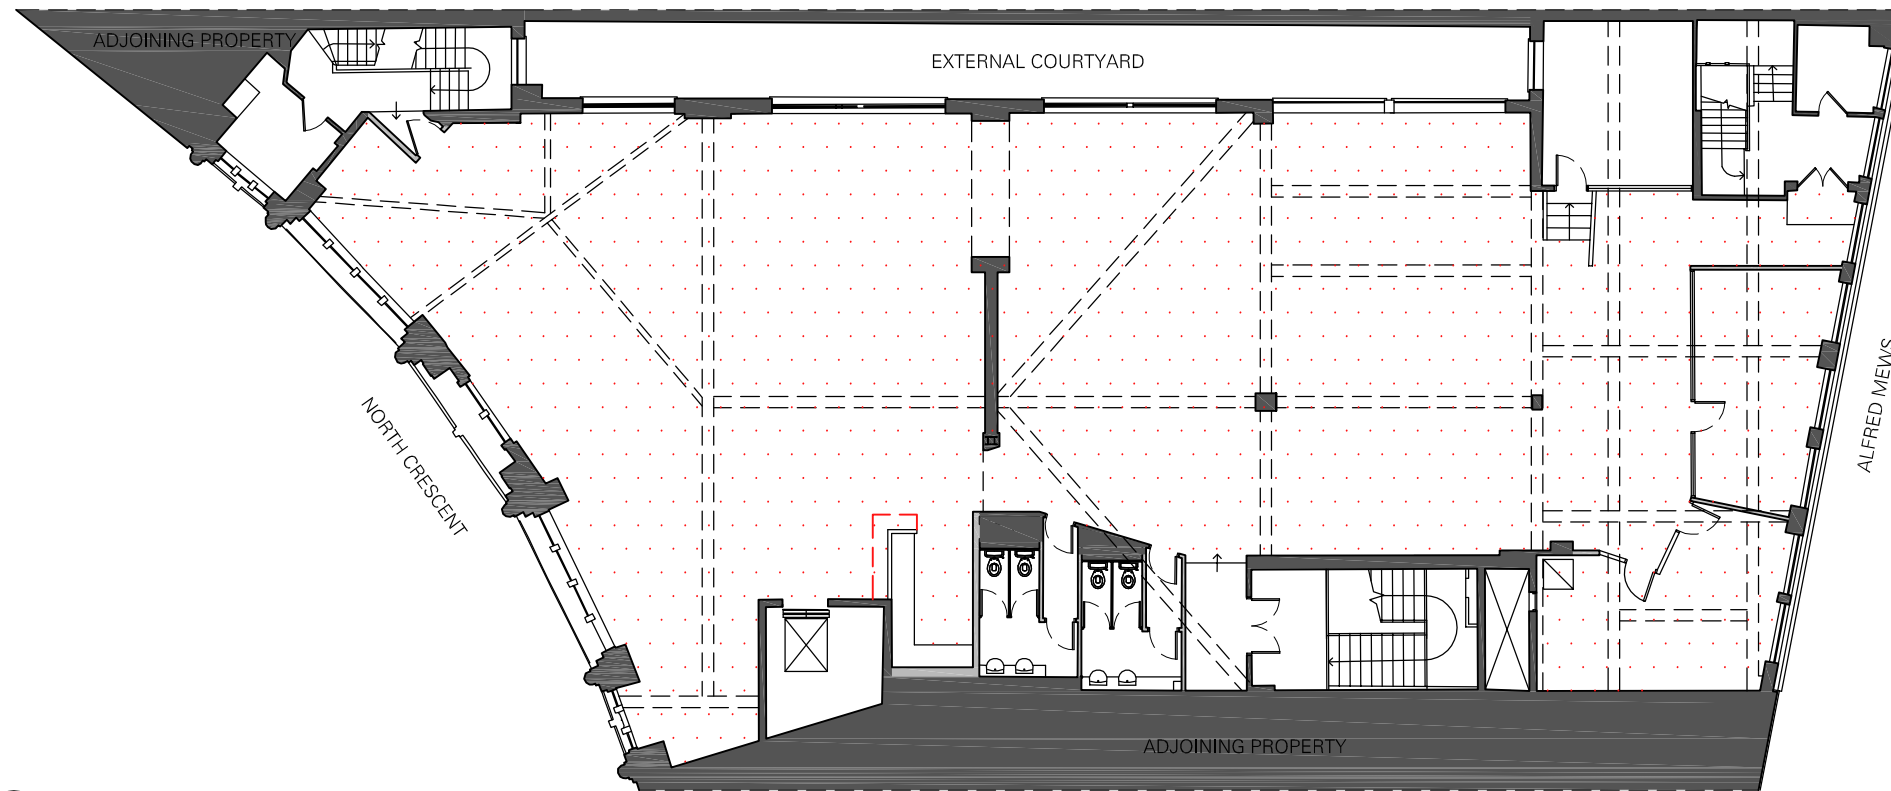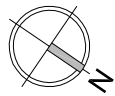


2 THIRD FLOOR PLAN  
SCALE: 1:200 @A3

- EXISTING BUILT FABRIC: ORIGINAL
- EXISTING INTERNAL PARTITIONING: SECONDARY
- STRUCTURAL BEAM AT HIGH LEVEL
- EXISTING LOOSE LAID CARPET TILES TO BE REMOVED & REPLACED
- INTERNAL PARTITIONING TO BE REMOVED
- ITEMS TO BE REMOVED

NOTE:  
THE ORIGINAL BUILT FABRIC WILL REMAIN UNTOUCHED

ALL ALTERATION WORKS ARE TO BE INTERNAL + NO ALTERNATIONS TO THE EXTERNAL FACADE ARE PROPOSED.

THIS DRAWING IS TO SUPPORT THE APPLICATION FOR LISTED BUILDING CONSENT.

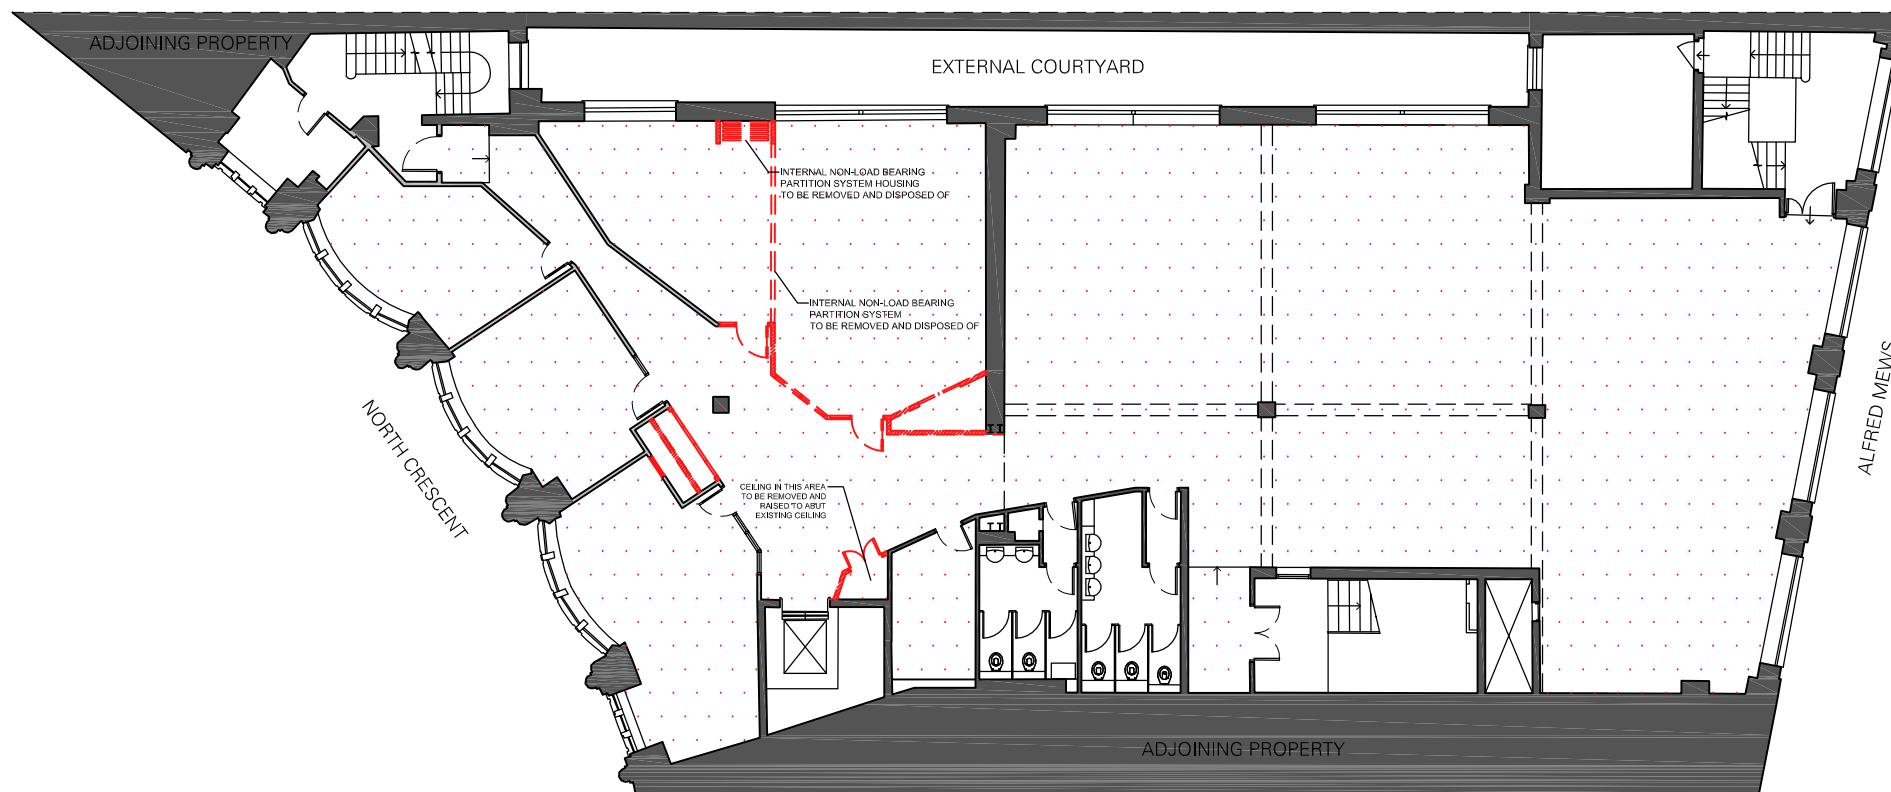

1 SECOND FLOOR PLAN  
SCALE: 1:200 @A3



PROJECT TITLE <b>OMD UK</b> INTERNAL WORKSPACE REFURBISHMENT SITE 1-4 NORTH CRESCENT CHENIES STREET, LONDON	DRAWING TITLE <b>DEMOLITION SECOND &amp; THIRD FLOOR PLANS</b>	OPTION  VERSION	CLIENT APPROVAL	REVISION <table border="1" style="width: 100%; border-collapse: collapse;"> <thead> <tr> <th>No</th> <th>DATE</th> <th>BY</th> </tr> </thead> <tbody> <tr><td> </td><td> </td><td> </td></tr> <tr><td> </td><td> </td><td> </td></tr> <tr><td> </td><td> </td><td> </td></tr> <tr><td> </td><td> </td><td> </td></tr> <tr><td> </td><td> </td><td> </td></tr> <tr><td> </td><td> </td><td> </td></tr> <tr><td> </td><td> </td><td> </td></tr> </tbody> </table>	No	DATE	BY																						DRAWN BY IKE O. CHECKED BY JEANYOUNG I. APPROVED BY EMMA M.	DATE 15 MAR 2016 SCALE 1:200@A3 DRAWING NO. DM02 SHEET NO.	 + 44 20 3002 5491 hello@triflerecreative.com http://www.triflerecreative.com
No	DATE	BY																													