


2 FIRST FLOOR PLAN
SCALE: 1:200 @A3

- EXISTING BUILT FABRIC: ORIGINAL
- EXISTING INTERNAL PARTITIONING: SECONDARY
- STRUCTURAL BEAM AT HIGH LEVEL
- PROPOSED NON-LOAD BEARING TIMBER PARTITIONING
- TOUGHENED GLAZED FLOOR TO CEILING PARTITIONING
- EXISTING WINDOWS WITH OPAQUE GLAZING
- EXISTING WINDOWS WITH CLEAR GLAZING

NOTES:
ALL PROPOSED WORKS WILL NOT HARM THE EXISTING FABRIC OR OBSTRUCT ANY EXISTING WINDOWS IN ANY WAY.

ANY NEW PROPOSED INTERNAL CEILING HEIGHTS WILL NOT BE LOWER THAN THE HEAD HEIGHT OF ANY EXISTING STRUCTURAL WINDOW APERTURE.



THIS DRAWING IS TO SUPPORT THE APPLICATION FOR LISTED BUILDING CONSENT.

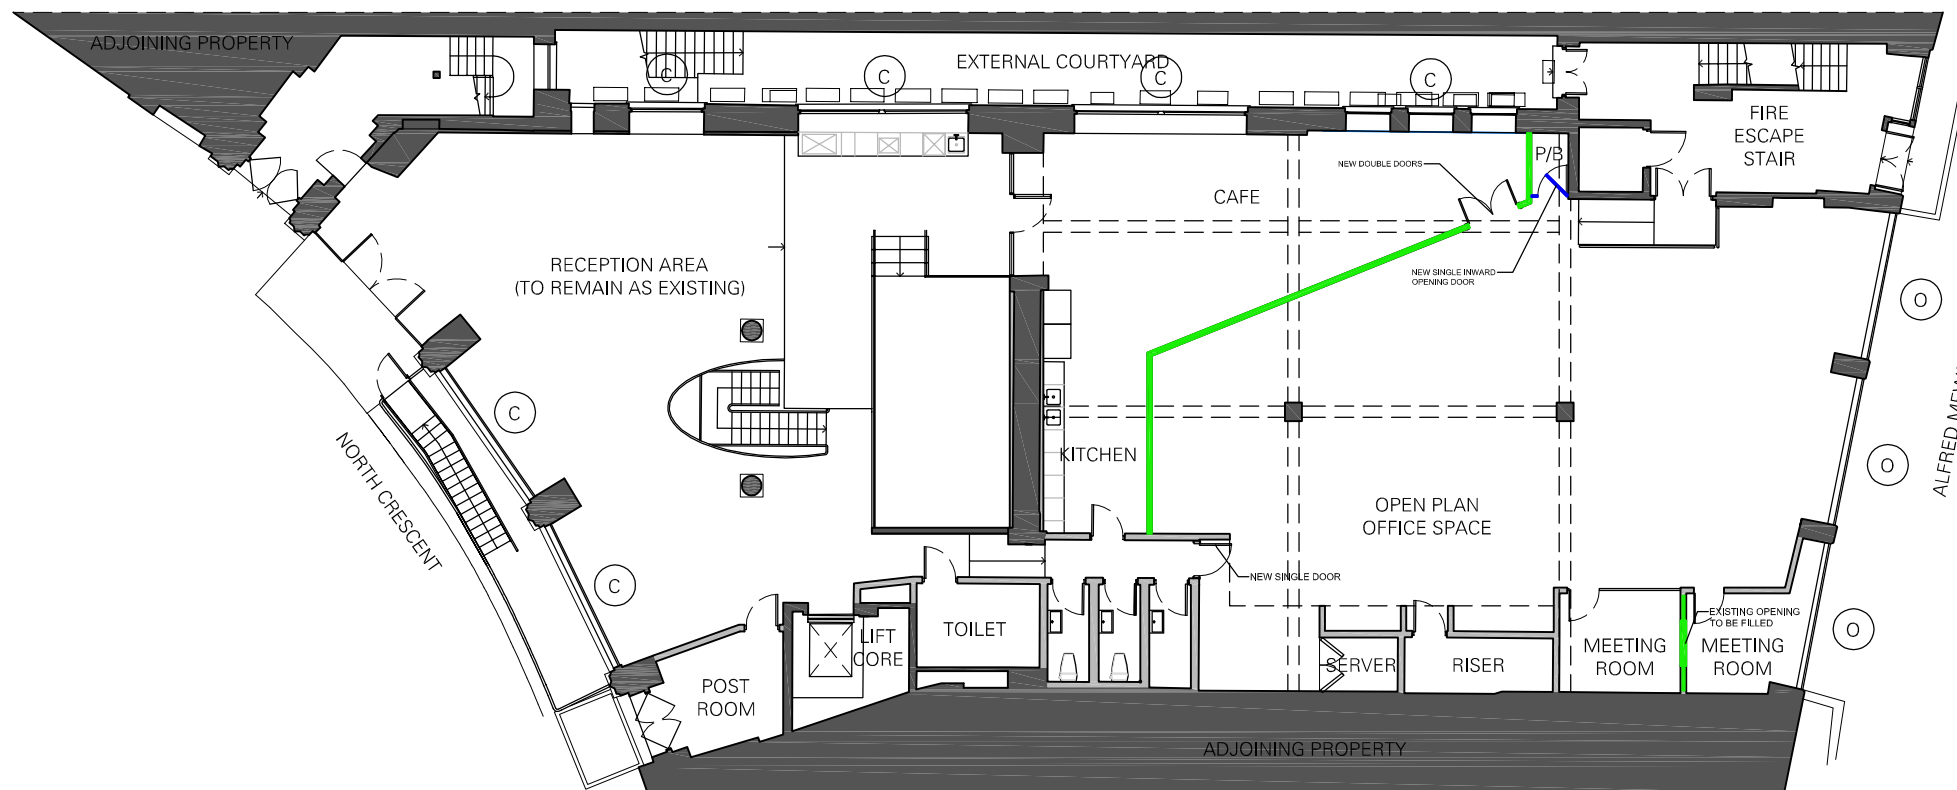

1 GROUND FLOOR PLAN
SCALE: 1:200 @A3



PROJECT TITLE OMD UK INTERNAL WORKSPACE REFURBISHMENT SITE 1-4 NORTH CRESCENT CHENIES STREET, LONDON	DRAWING TITLE PROPOSED GROUND & FIRST FLOOR PLANS	OPTION VERSION	CLIENT APPROVAL	REVISION <table border="1" style="width: 100%; border-collapse: collapse;"> <thead> <tr> <th>No</th> <th>DATE</th> <th>BY</th> </tr> </thead> <tbody> <tr><td> </td><td> </td><td> </td></tr> <tr><td> </td><td> </td><td> </td></tr> <tr><td> </td><td> </td><td> </td></tr> <tr><td> </td><td> </td><td> </td></tr> <tr><td> </td><td> </td><td> </td></tr> <tr><td> </td><td> </td><td> </td></tr> <tr><td> </td><td> </td><td> </td></tr> <tr><td> </td><td> </td><td> </td></tr> <tr><td> </td><td> </td><td> </td></tr> </tbody> </table>	No	DATE	BY																												DRAWN BY IKE O. CHECKED BY JEANYOUNG I. APPROVED BY EMMA M.	DATE 15 MAR 2016 SCALE 1:200@A3 DRAWING NO. PR01 SHEET NO.	<p>+ 44 20 3002 5491 hello@triflecreative.com http://www.triflecreative.com</p>
No	DATE	BY																																			

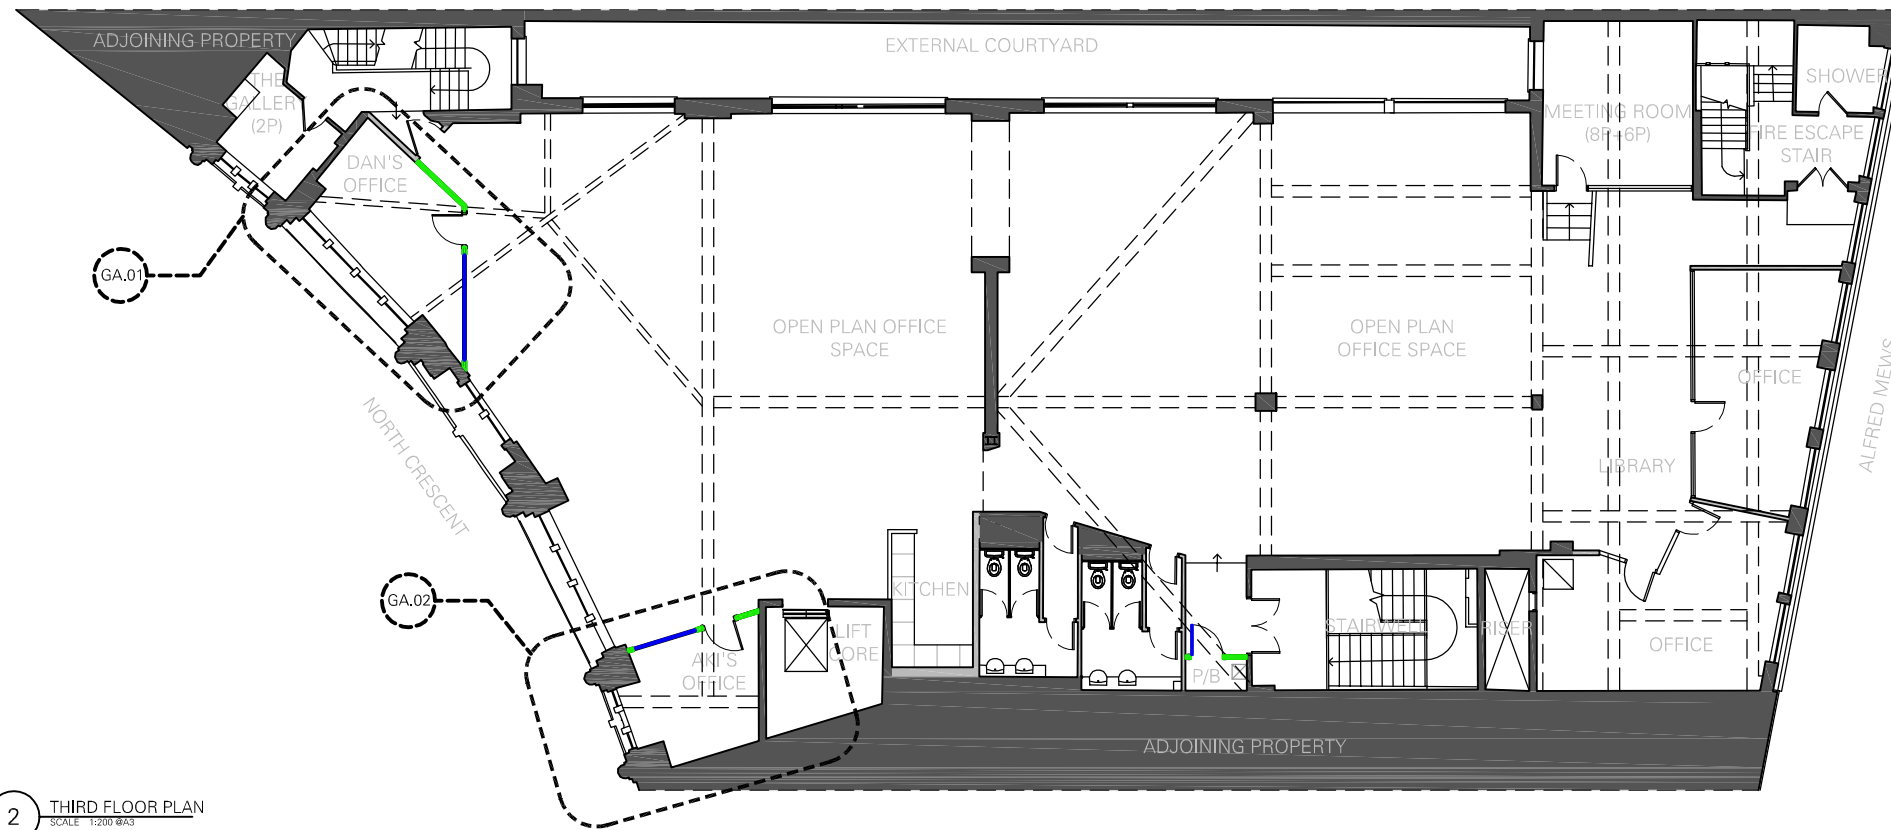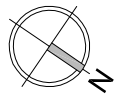


2 THIRD FLOOR PLAN
SCALE: 1:200 @A3

- EXISTING BUILT FABRIC: ORIGINAL
- EXISTING INTERNAL PARTITIONING: SECONDARY
- STRUCTURAL BEAM AT HIGH LEVEL
- PROPOSED NON-LOAD BEARING TIMBER PARTITIONING
- TOUGHENED GLAZED FLOOR TO CEILING PARTITIONING

NOTES:
ALL PROPOSED WORKS WILL NOT HARM THE EXISTING FABRIC OR OBSTRUCT ANY EXISTING WINDOWS IN ANY WAY.

ANY NEW PROPOSED INTERNAL CEILING HEIGHTS WILL NOT BE LOWER THAN THE HEAD HEIGHT OF ANY EXISTING STRUCTURAL WINDOW APERTURE.

THIS DRAWING IS TO SUPPORT THE APPLICATION FOR LISTED BUILDING CONSENT.

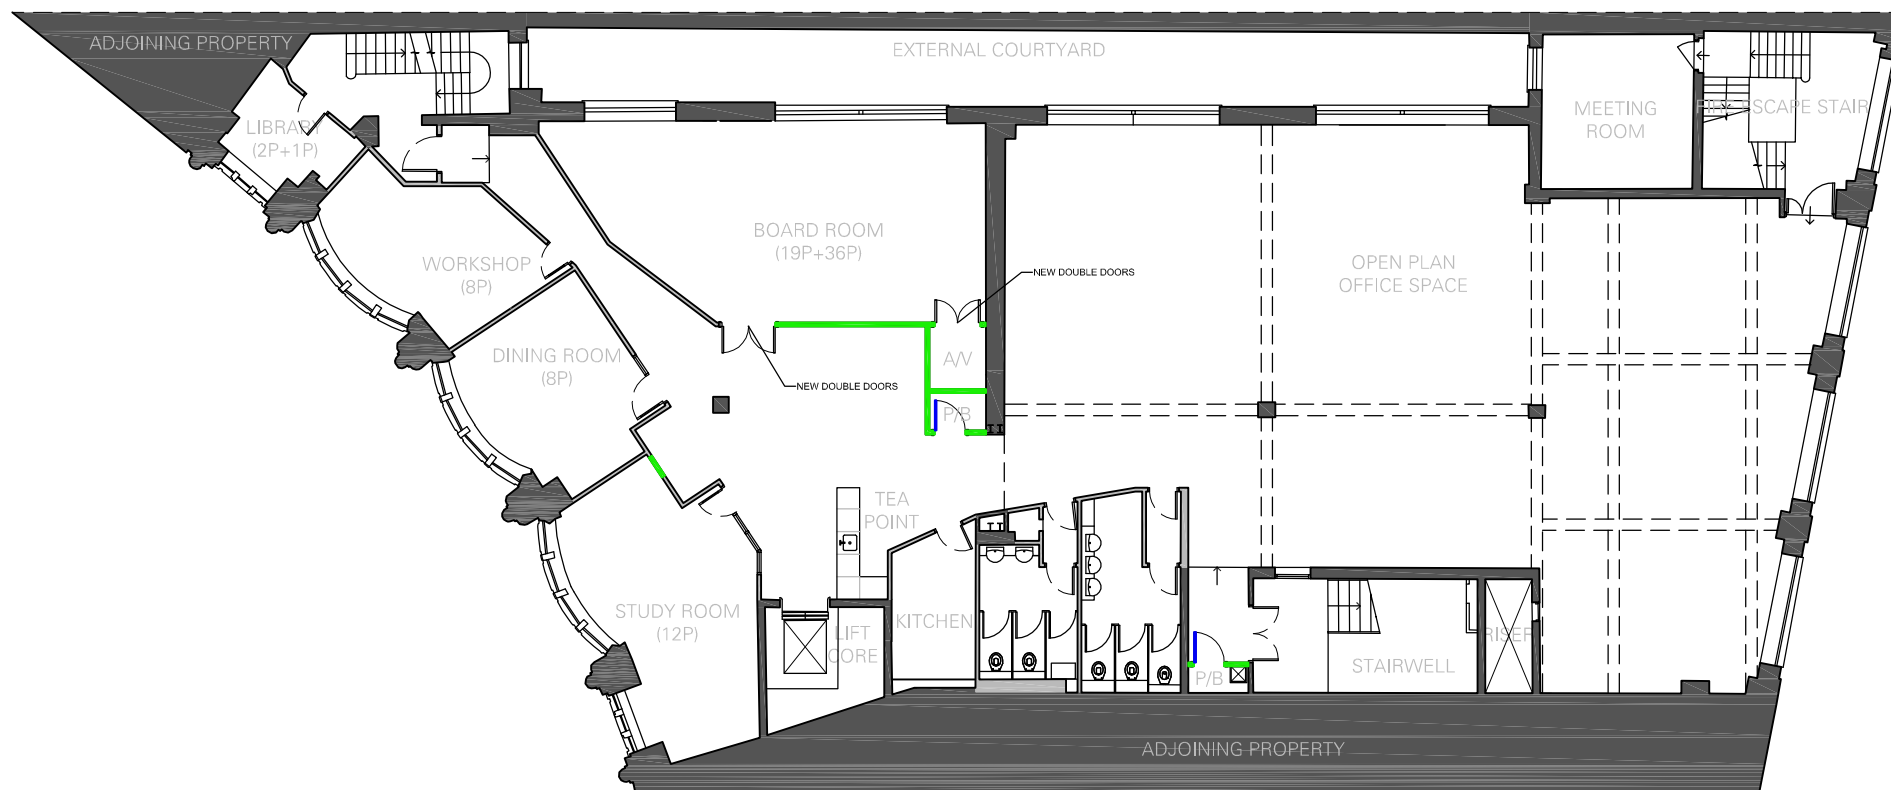

1 SECOND FLOOR PLAN
SCALE: 1:200 @A3



PROJECT TITLE OMD UK INTERNAL WORKSPACE REFURBISHMENT SITE 1-4 NORTH CRESCENT CHENIES STREET, LONDON	DRAWING TITLE PROPOSED SECOND & THIRD FLOOR PLANS	OPTION VERSION	CLIENT APPROVAL	REVISION <table border="1" style="width: 100%; border-collapse: collapse;"> <thead> <tr> <th>No</th> <th>DATE</th> <th>BY</th> </tr> </thead> <tbody> <tr><td> </td><td> </td><td> </td></tr> <tr><td> </td><td> </td><td> </td></tr> <tr><td> </td><td> </td><td> </td></tr> <tr><td> </td><td> </td><td> </td></tr> <tr><td> </td><td> </td><td> </td></tr> <tr><td> </td><td> </td><td> </td></tr> <tr><td> </td><td> </td><td> </td></tr> <tr><td> </td><td> </td><td> </td></tr> </tbody> </table>	No	DATE	BY																									DRAWN BY IKE O. CHECKED BY JEANYOUNG I. APPROVED BY EMMA M.	DATE 15 MAR 2016 SCALE 1:200@A3 DRAWING NO. PR02 SHEET NO.	<p>+ 44 20 3002 5491 hello@triflecreative.com http://www.triflecreative.com</p>
No	DATE	BY																																