






LOCATION PLAN 1:1250

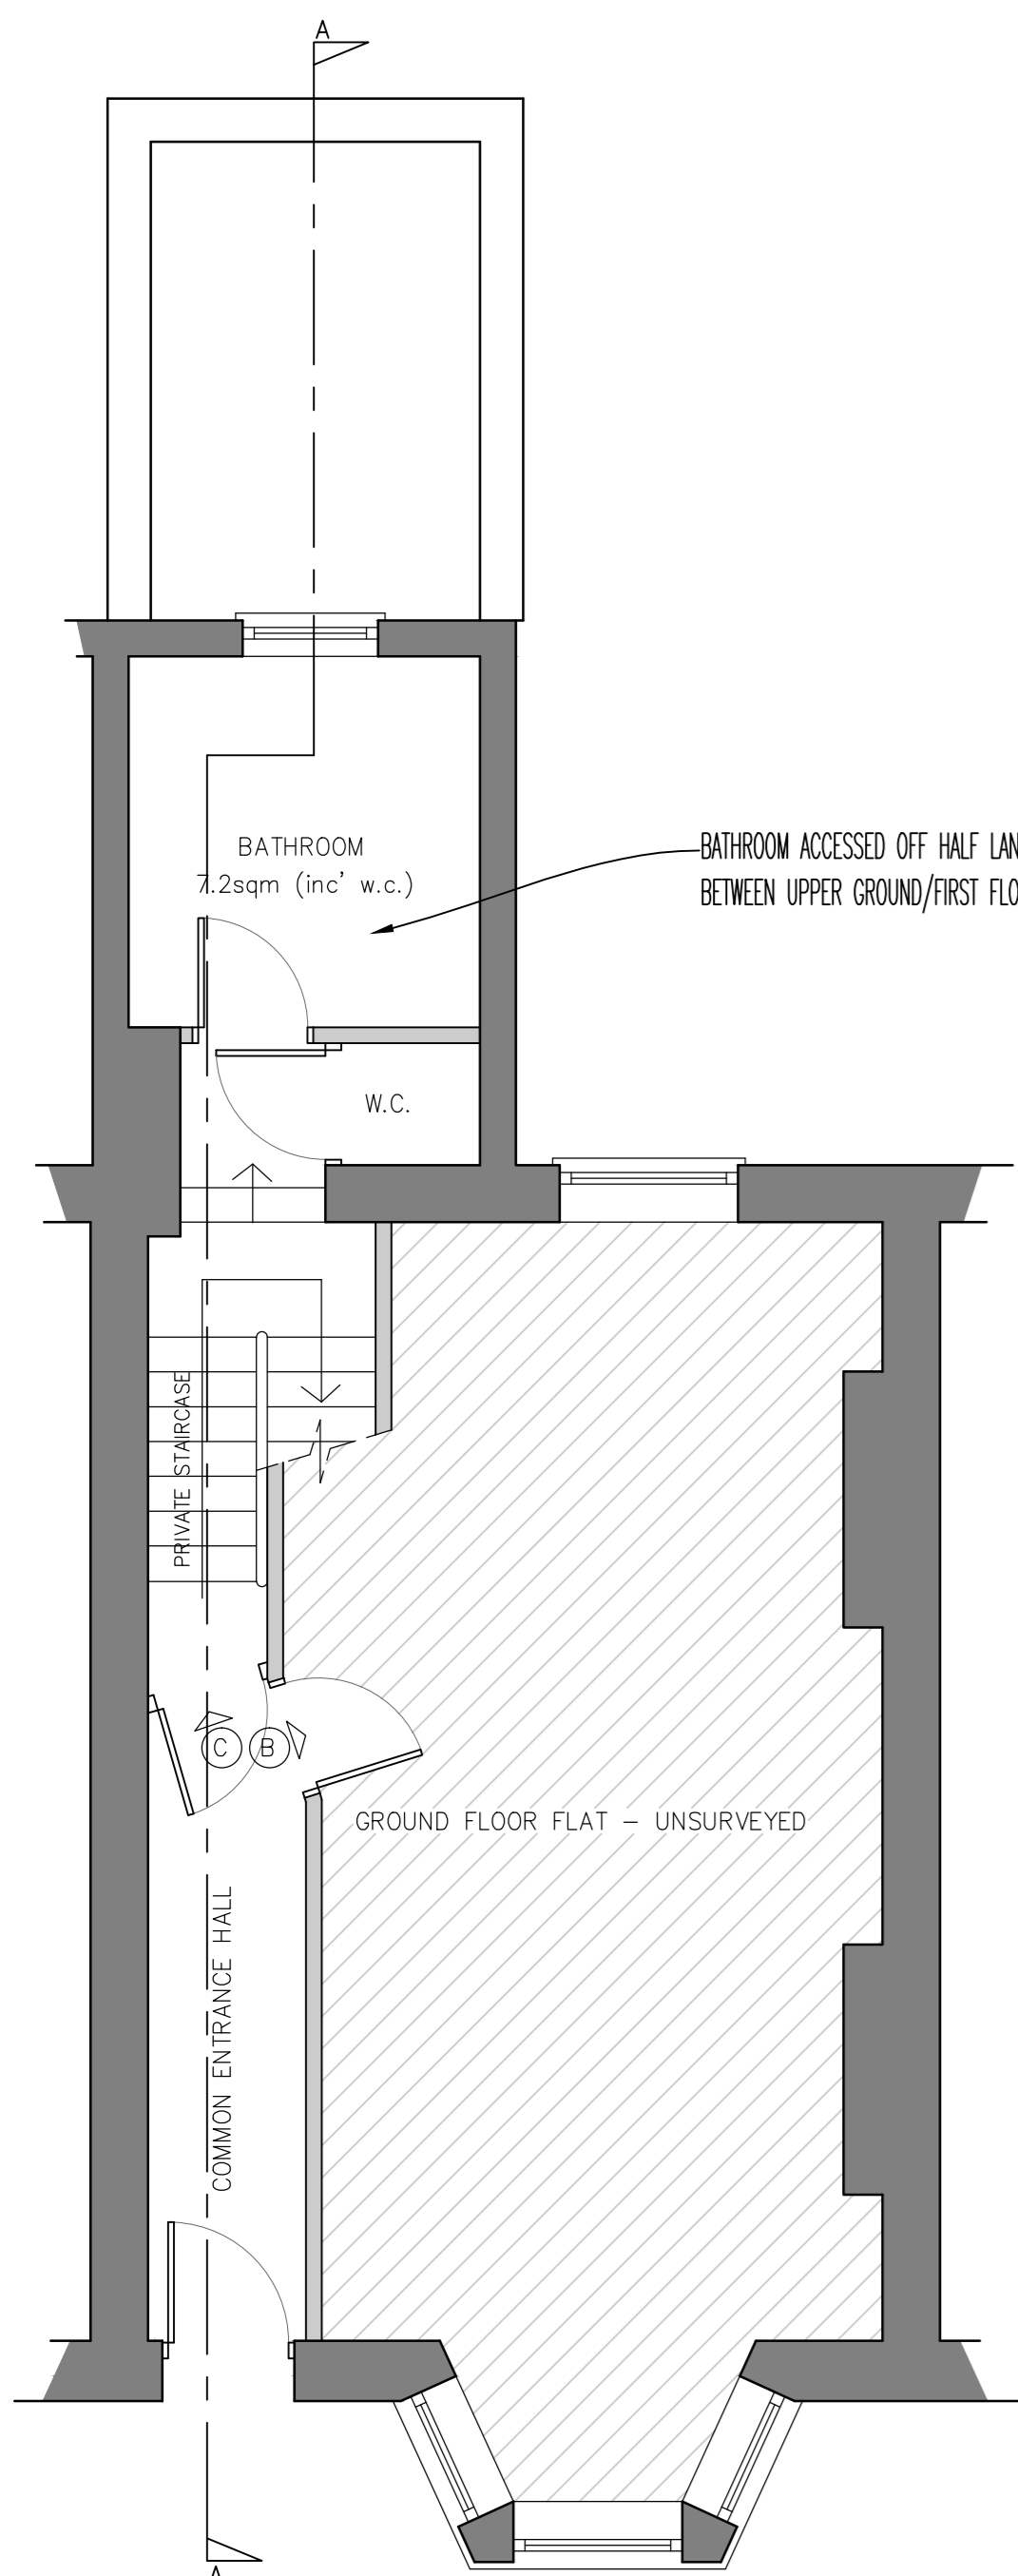


UPPER GROUND FLOOR PLAN - EXISTING

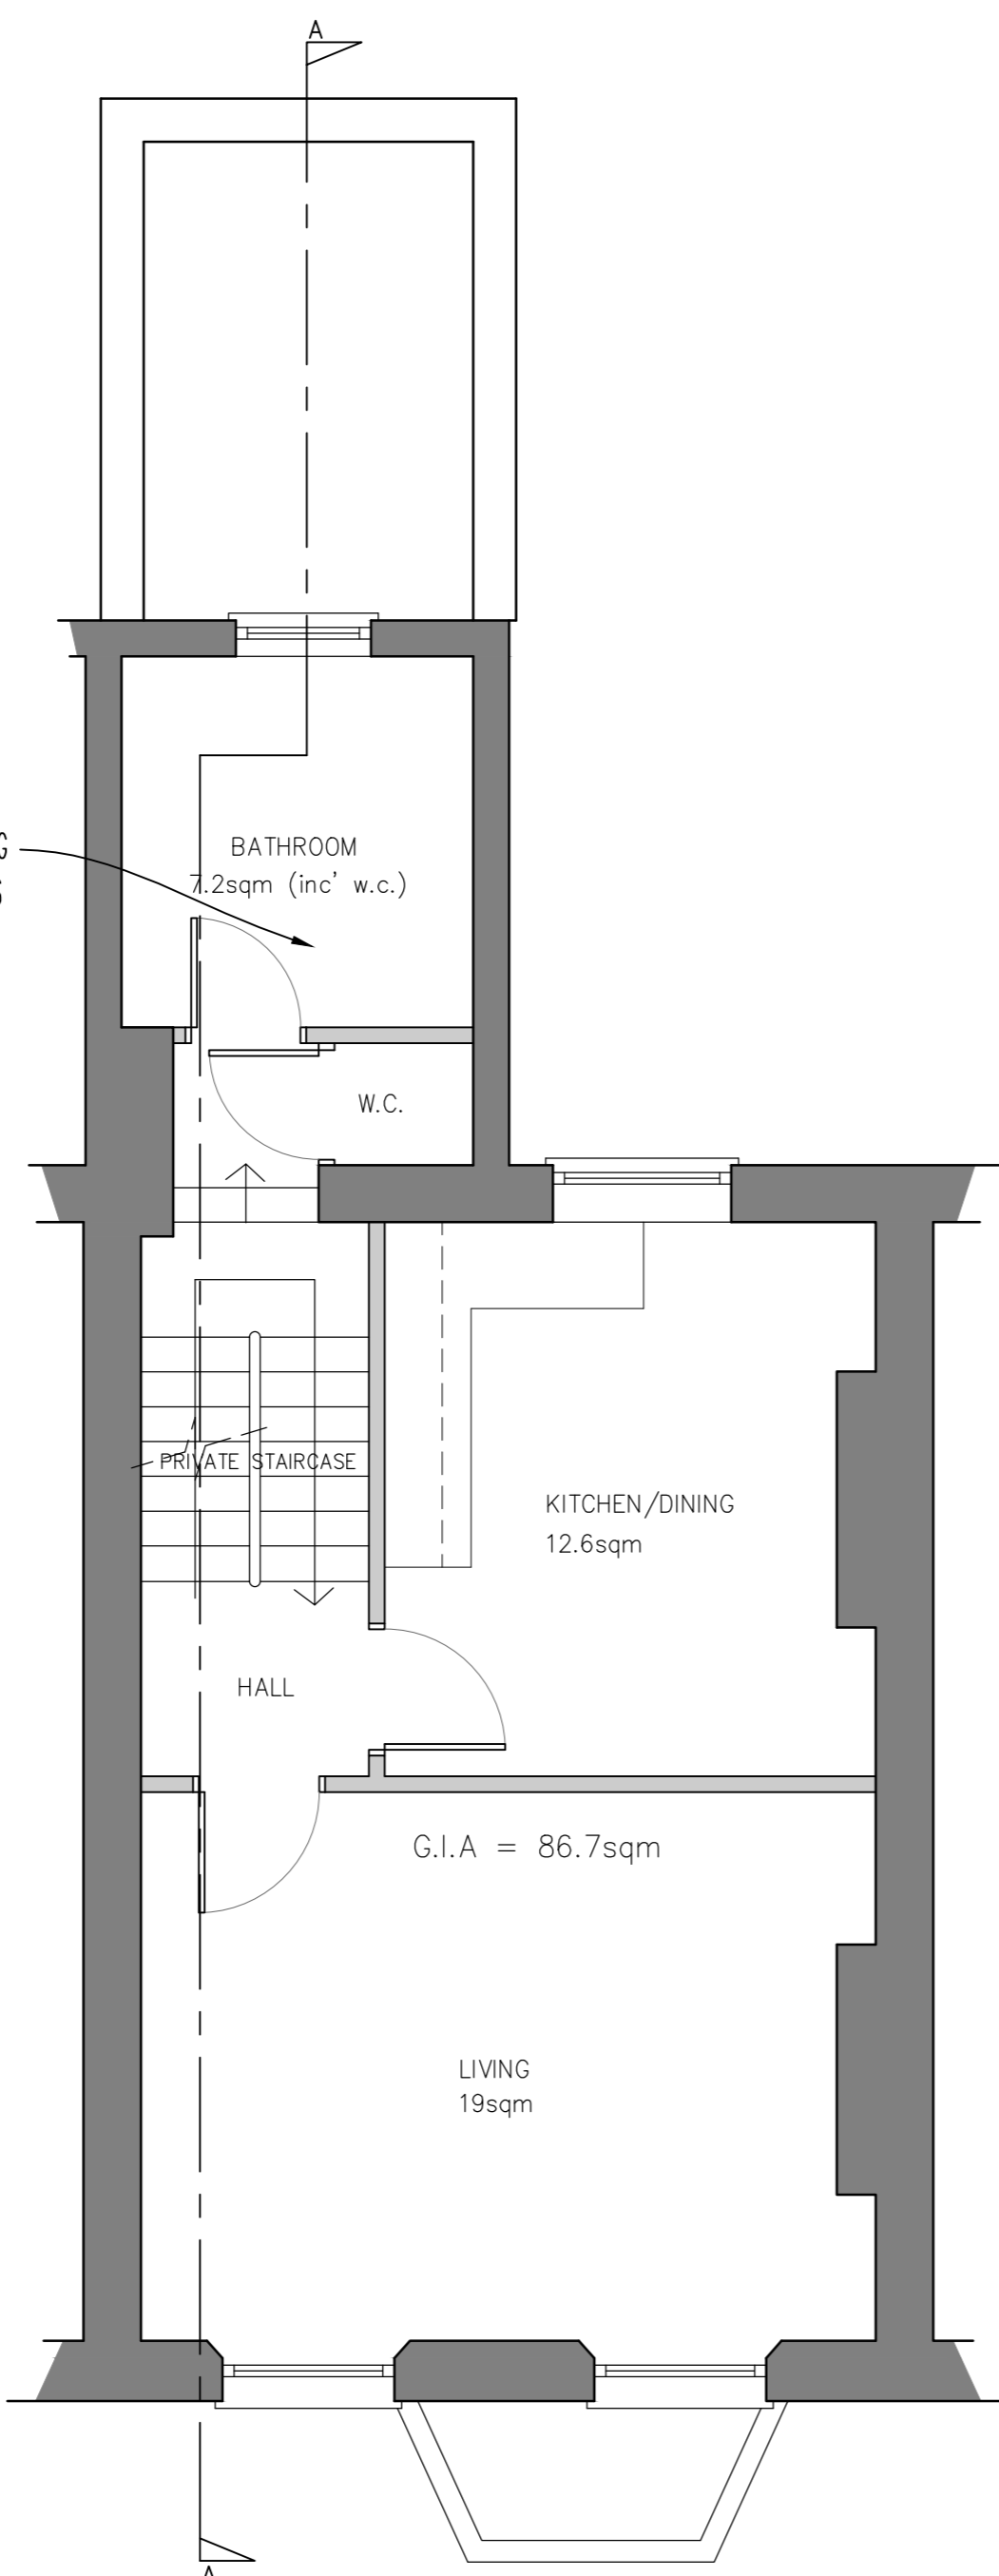


FIRST FLOOR PLAN - EXISTING

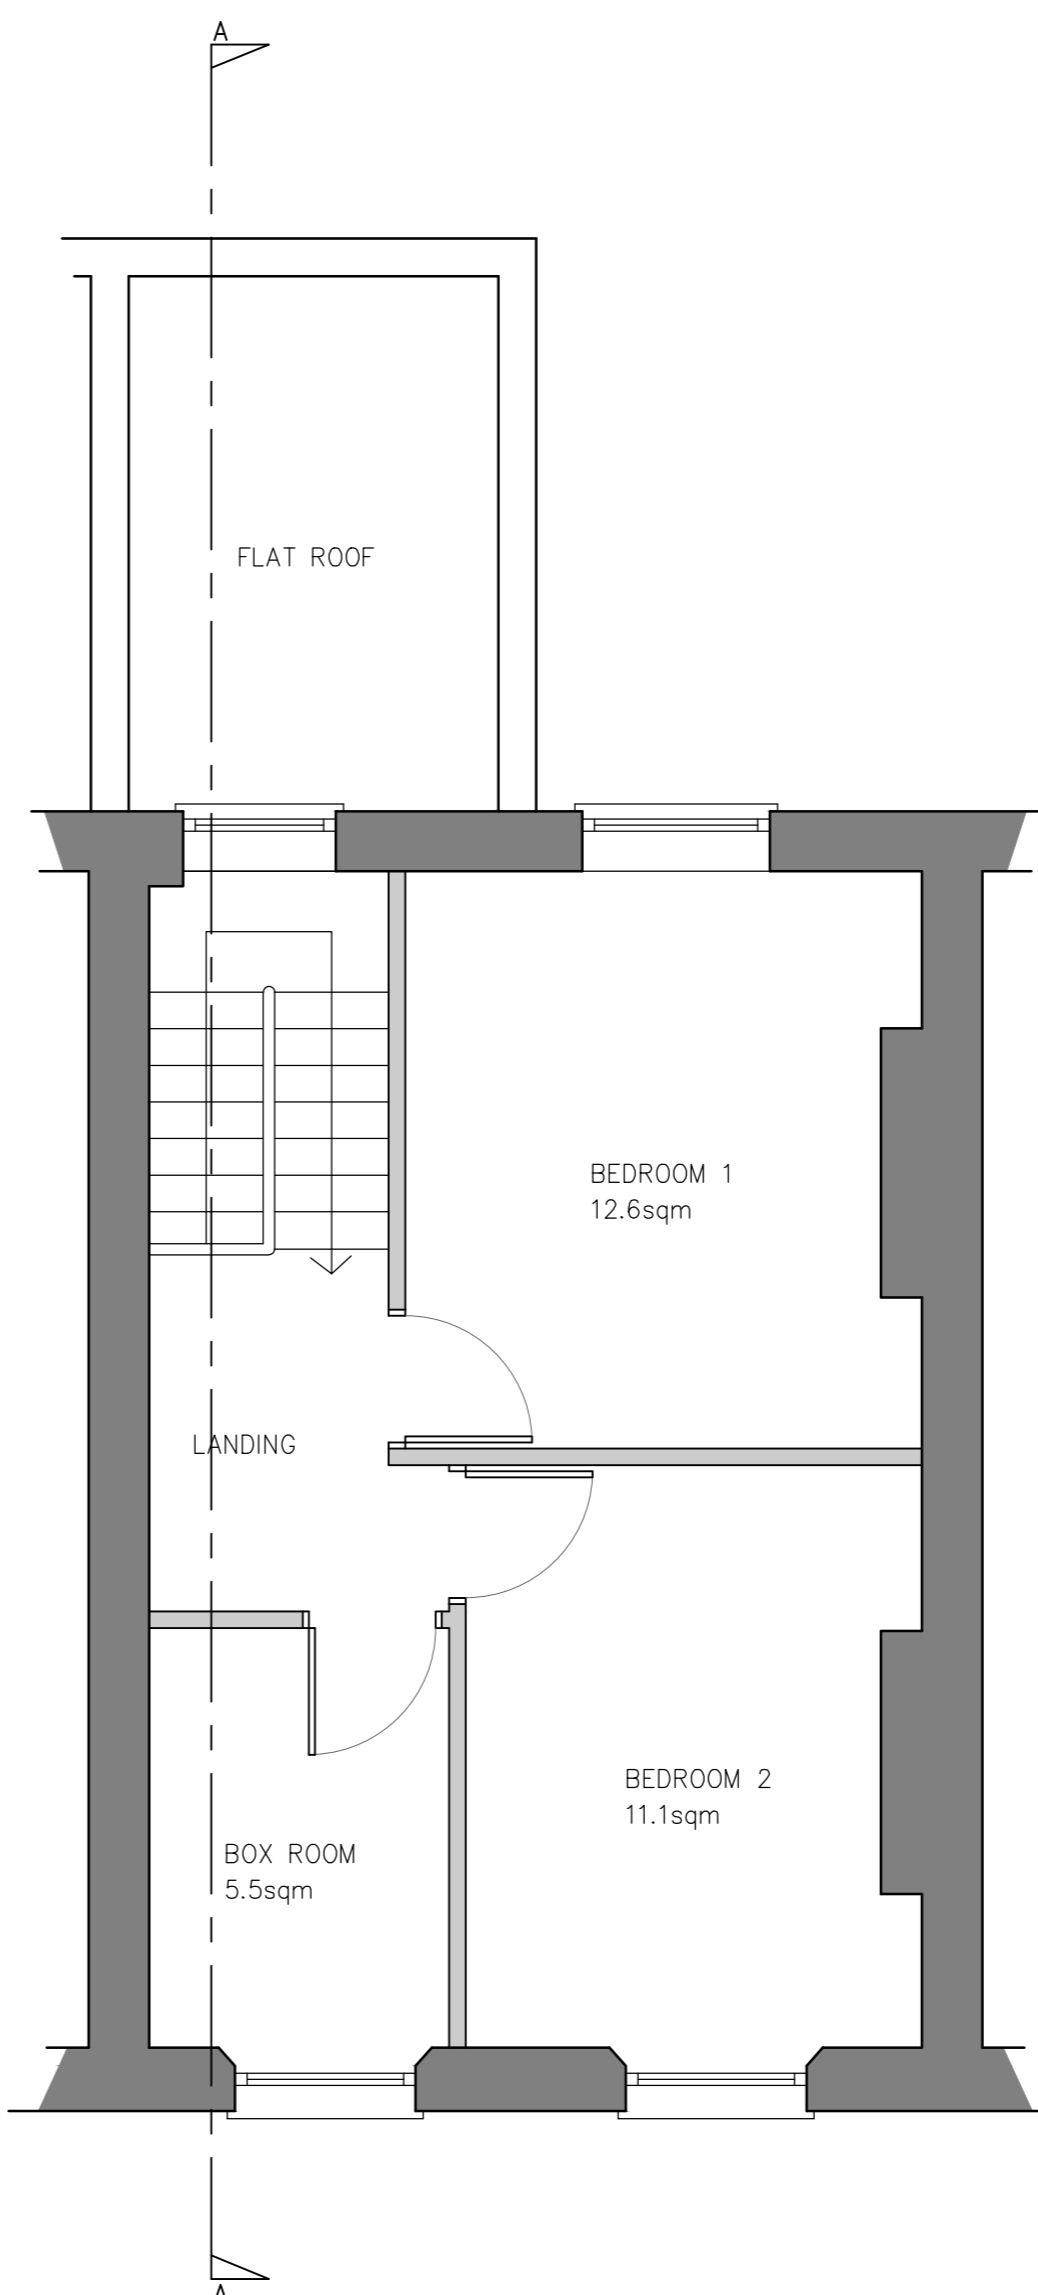


SECOND FLOOR PLAN - EXISTING

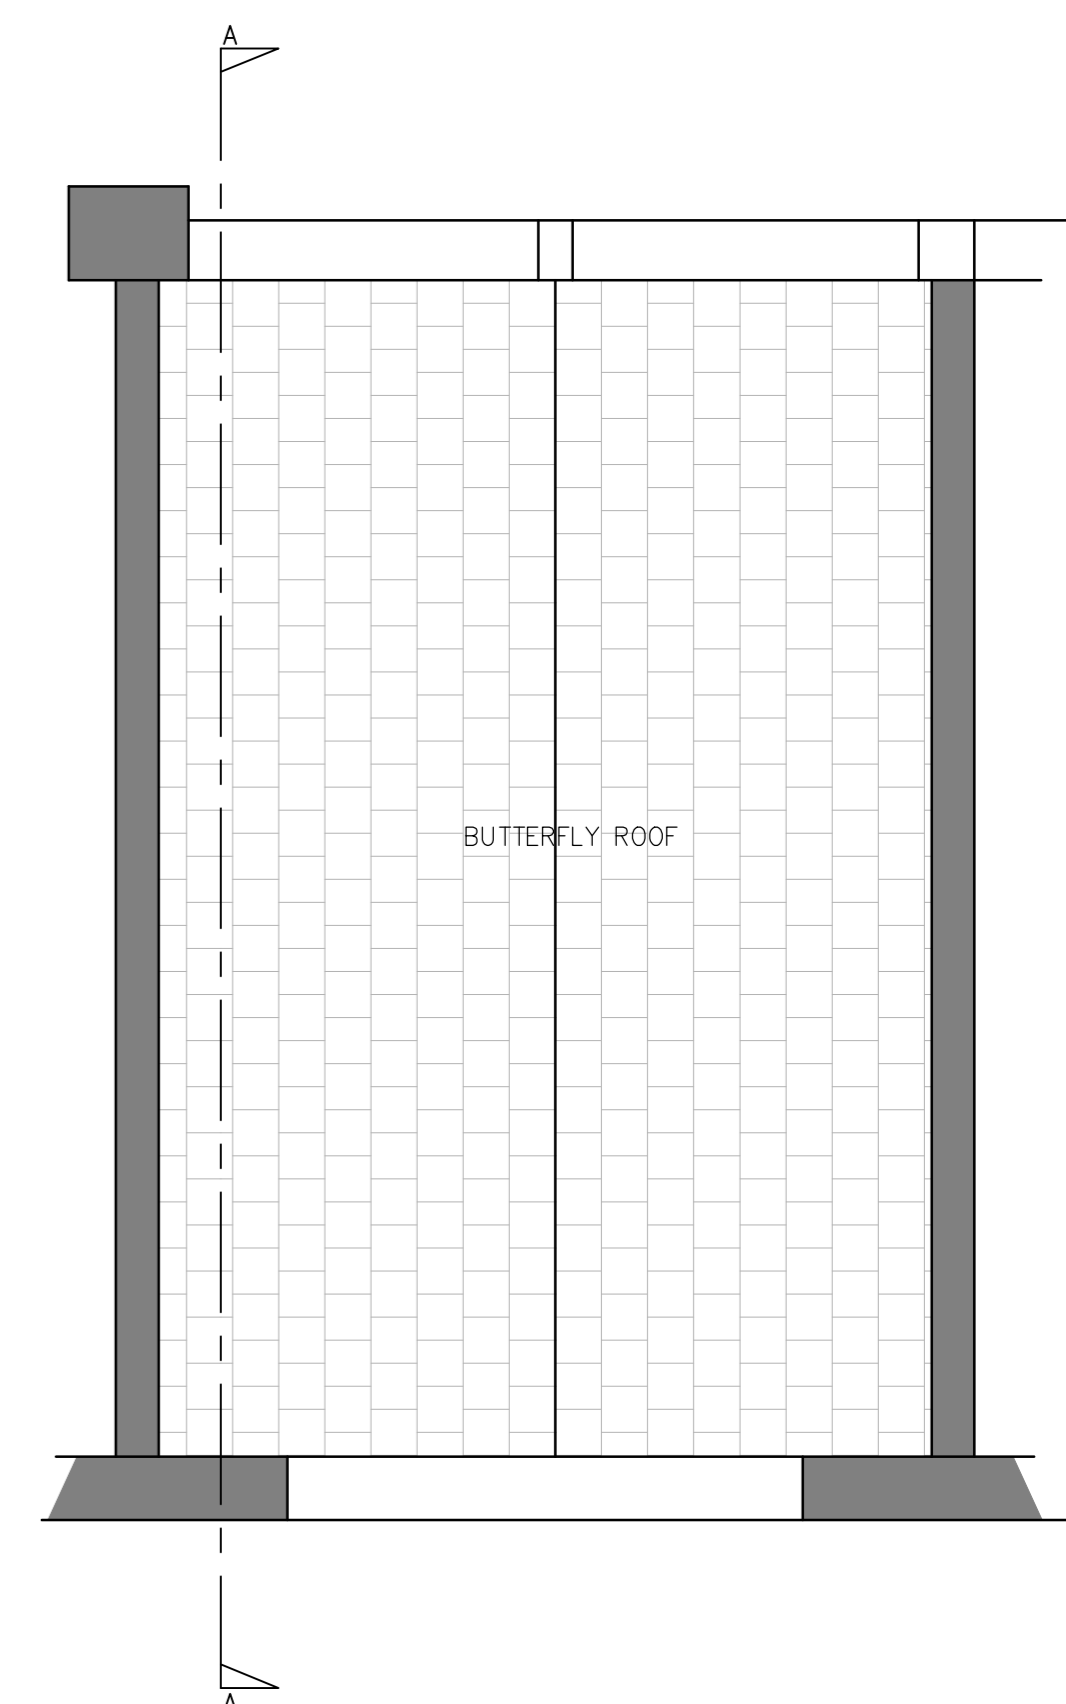


ROOF PLAN - EXISTING

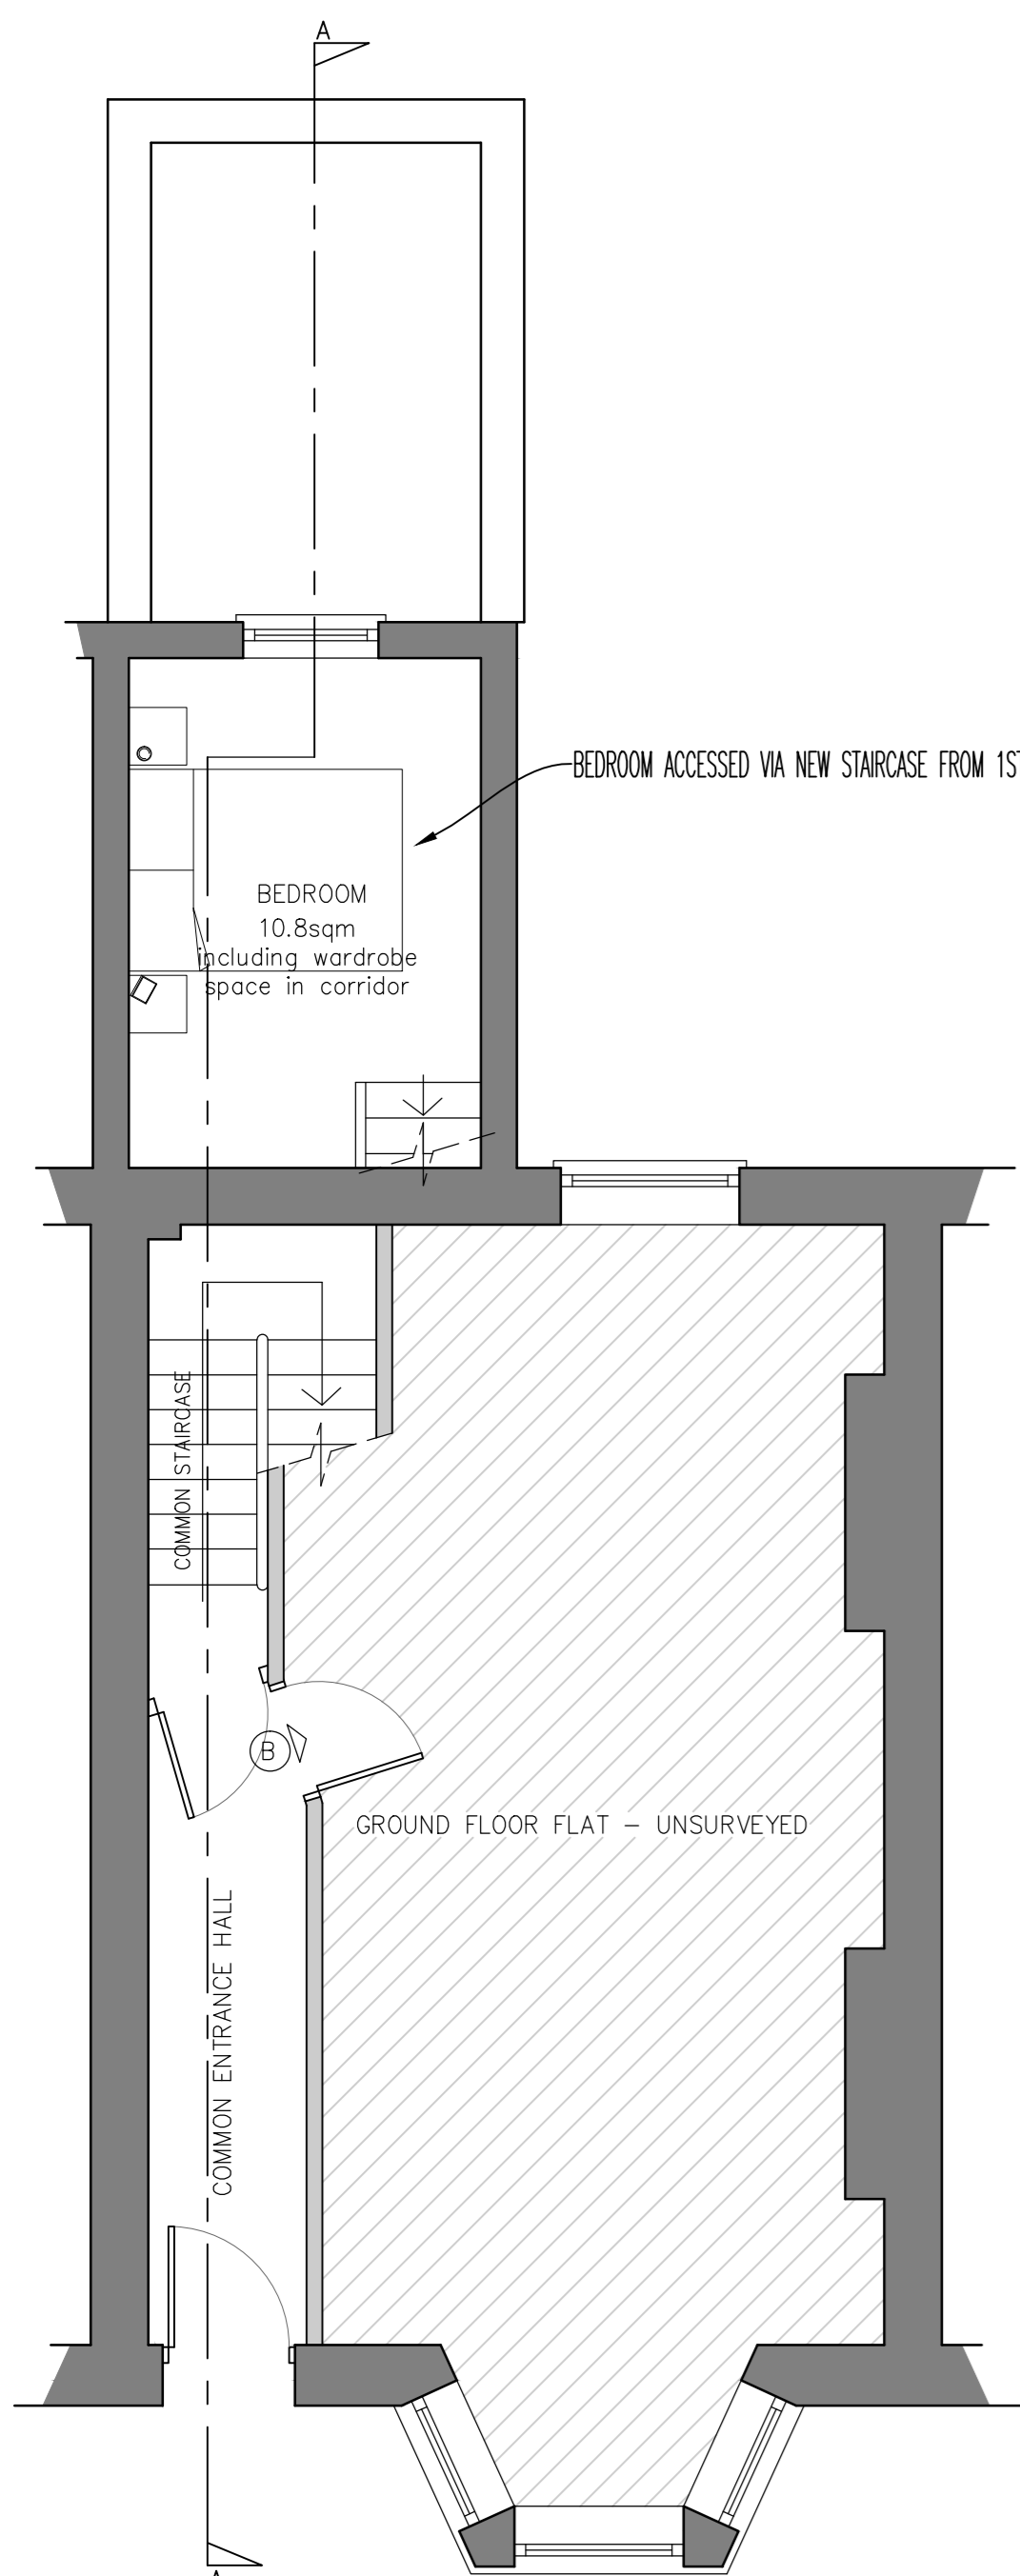


UPPER GROUND FLOOR PLAN - PROPOSED

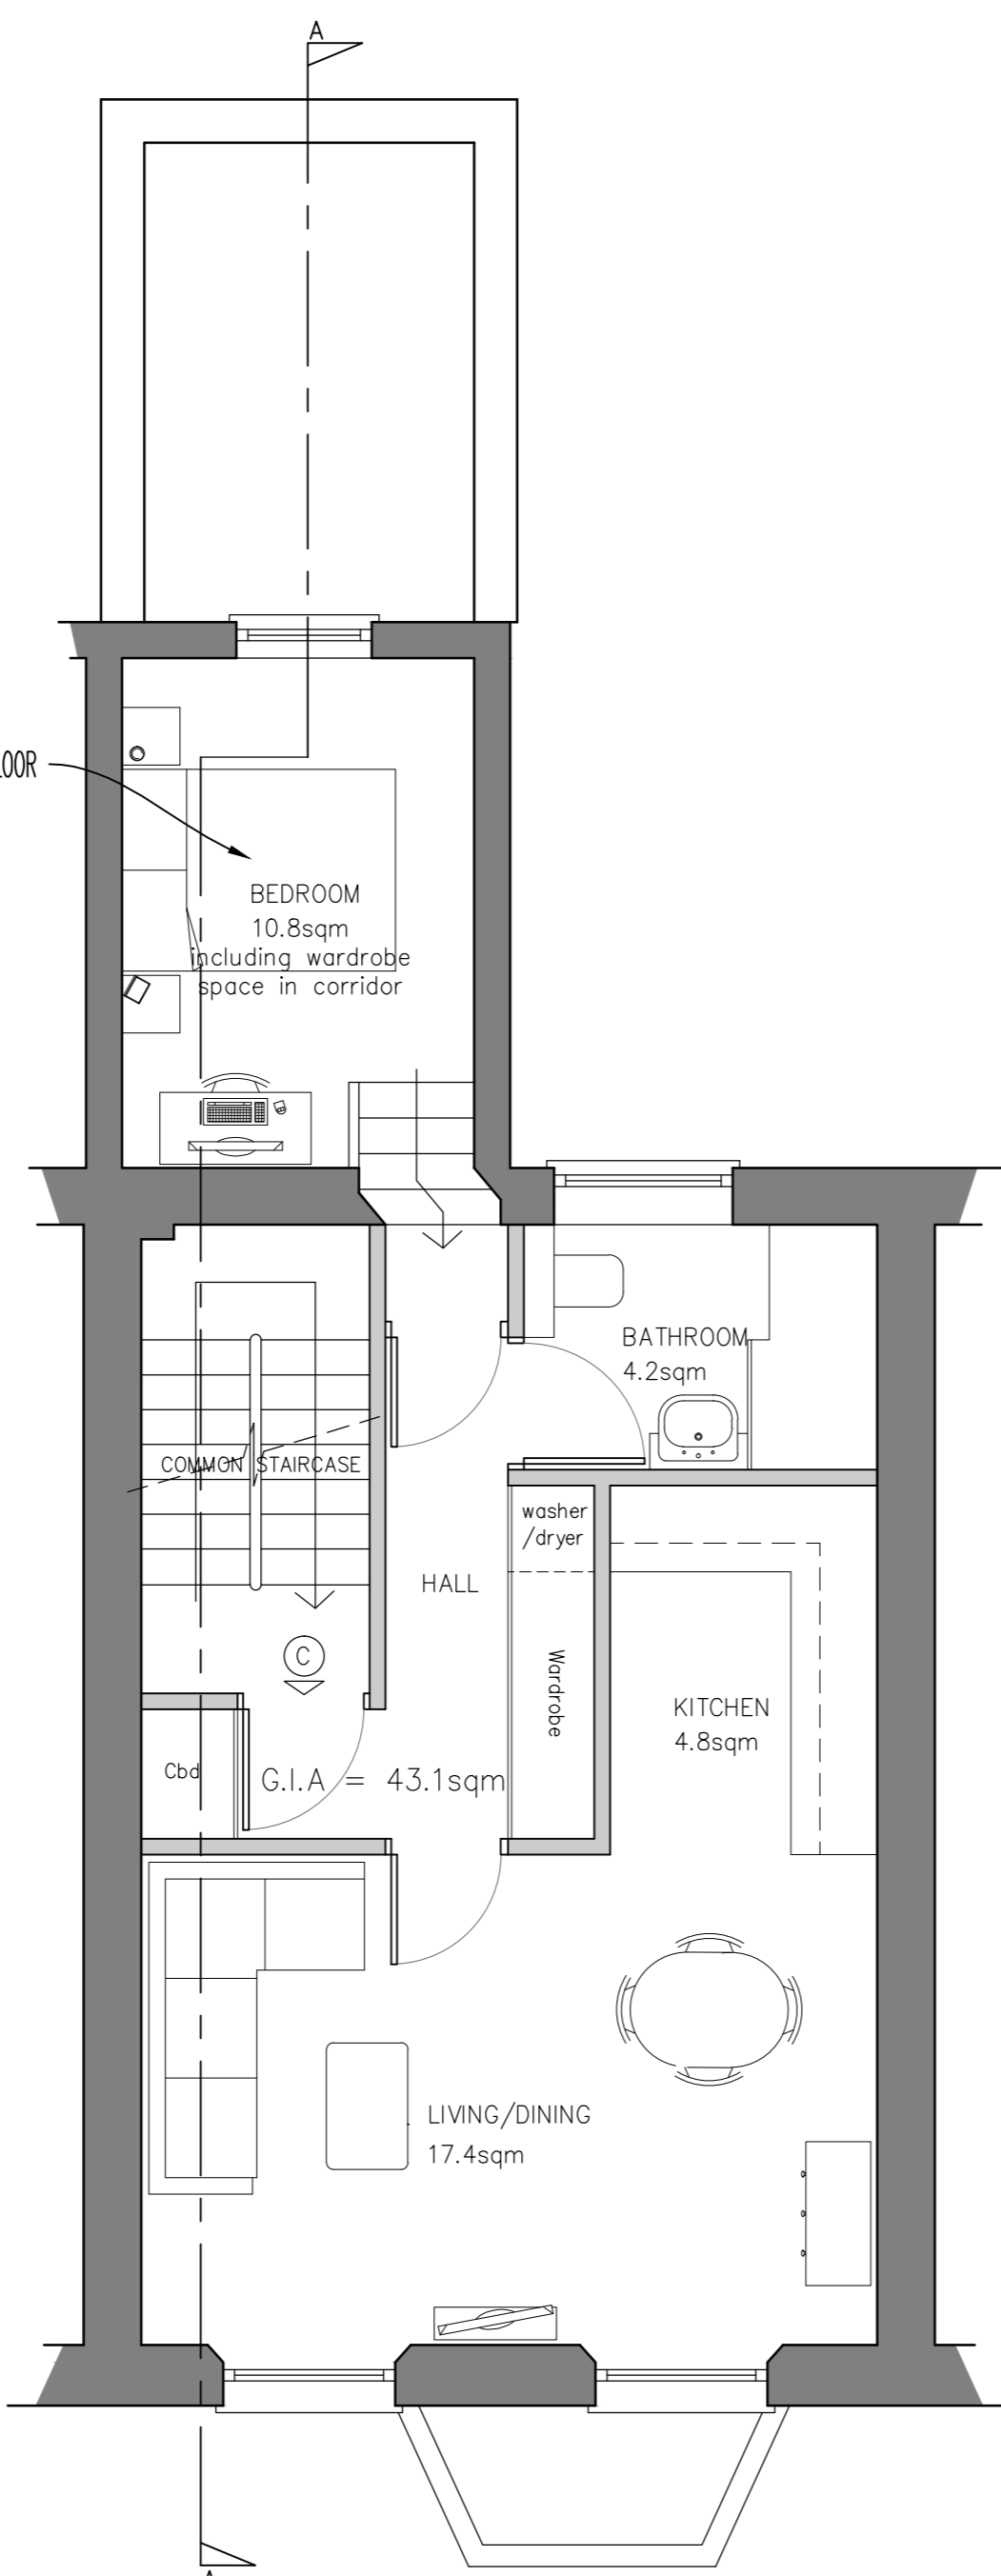

FIRST FLOOR PLAN - PROPOSED

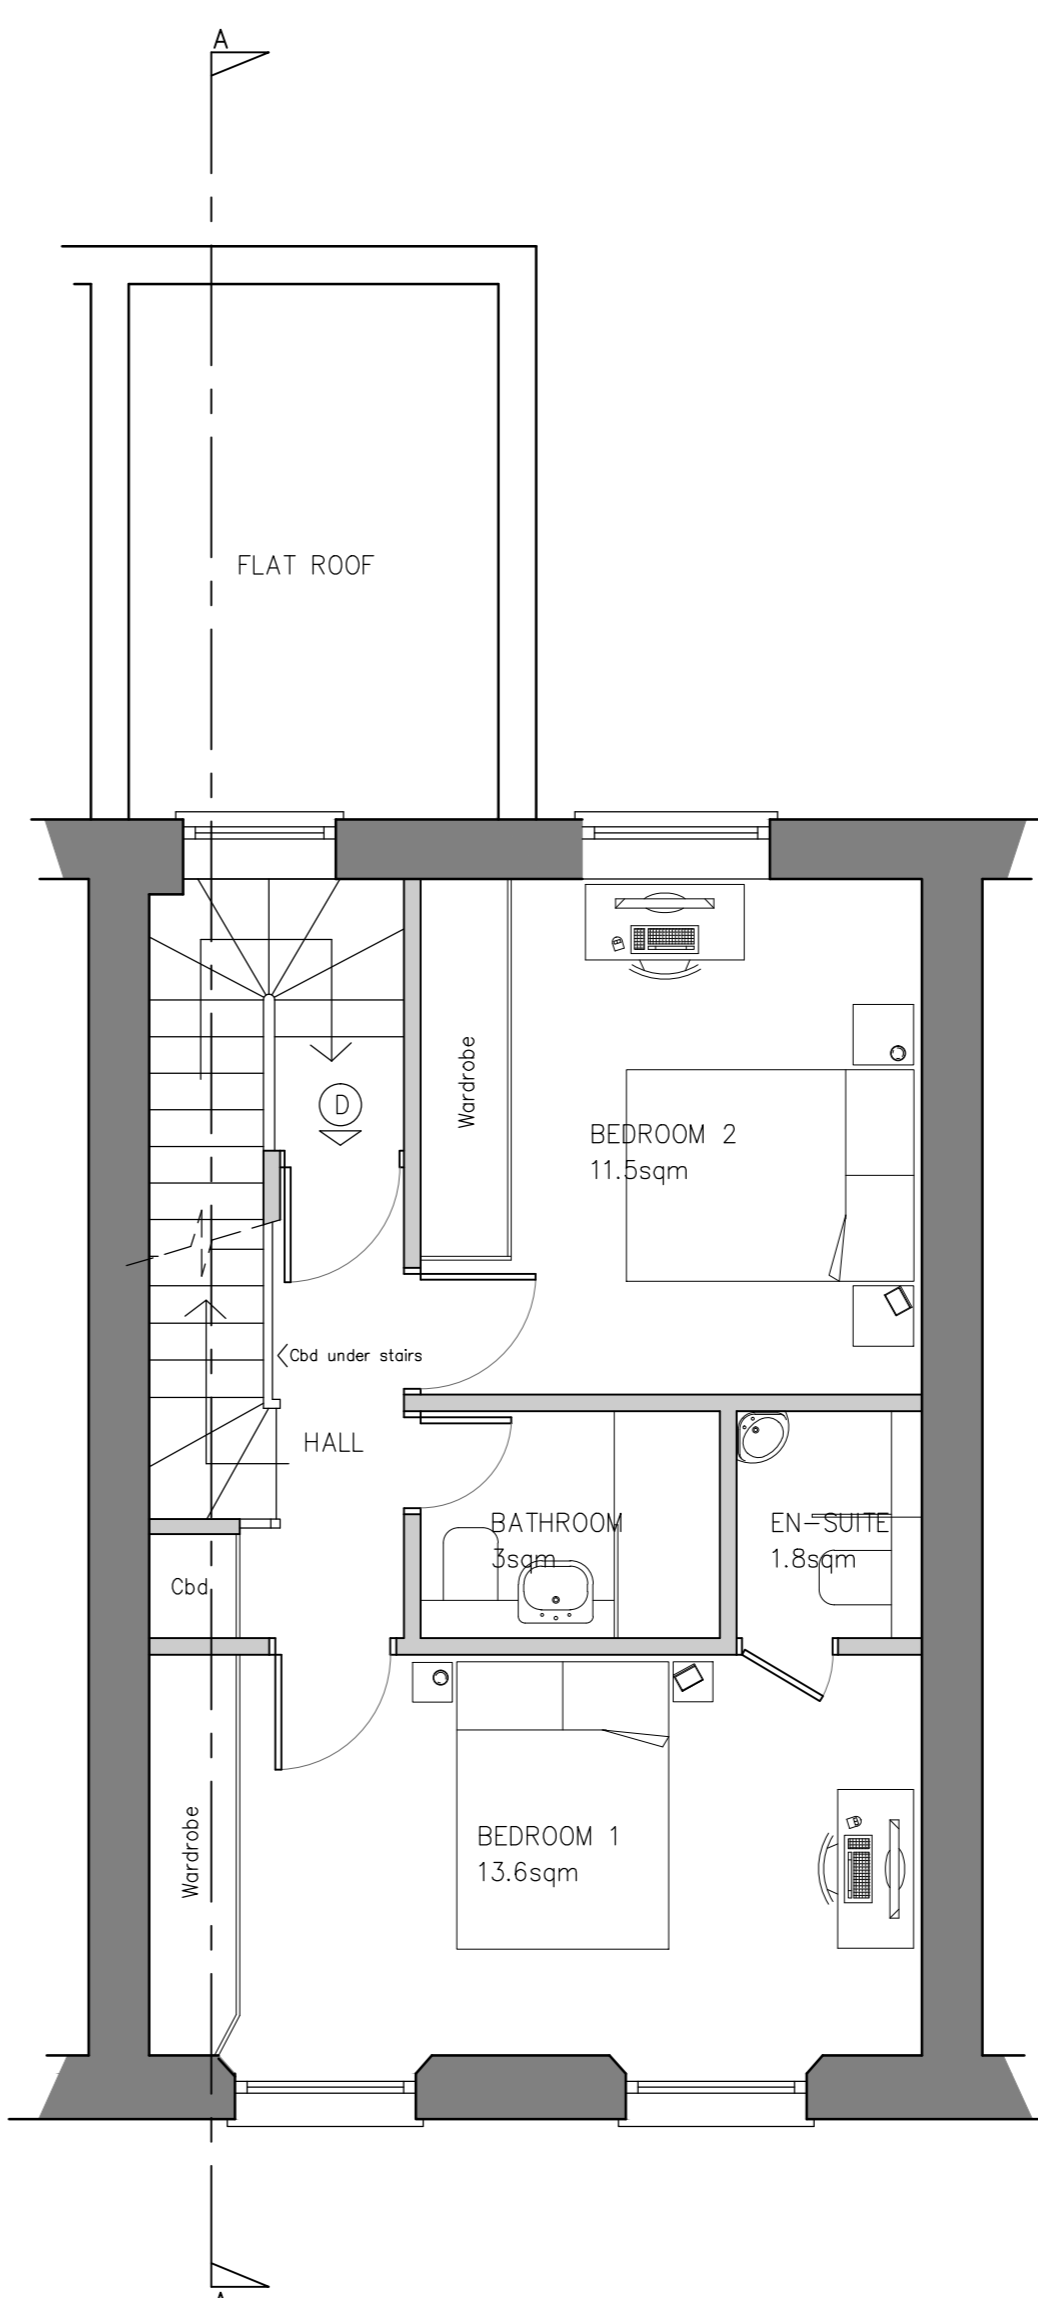

SECOND FLOOR PLAN - PROPOSED

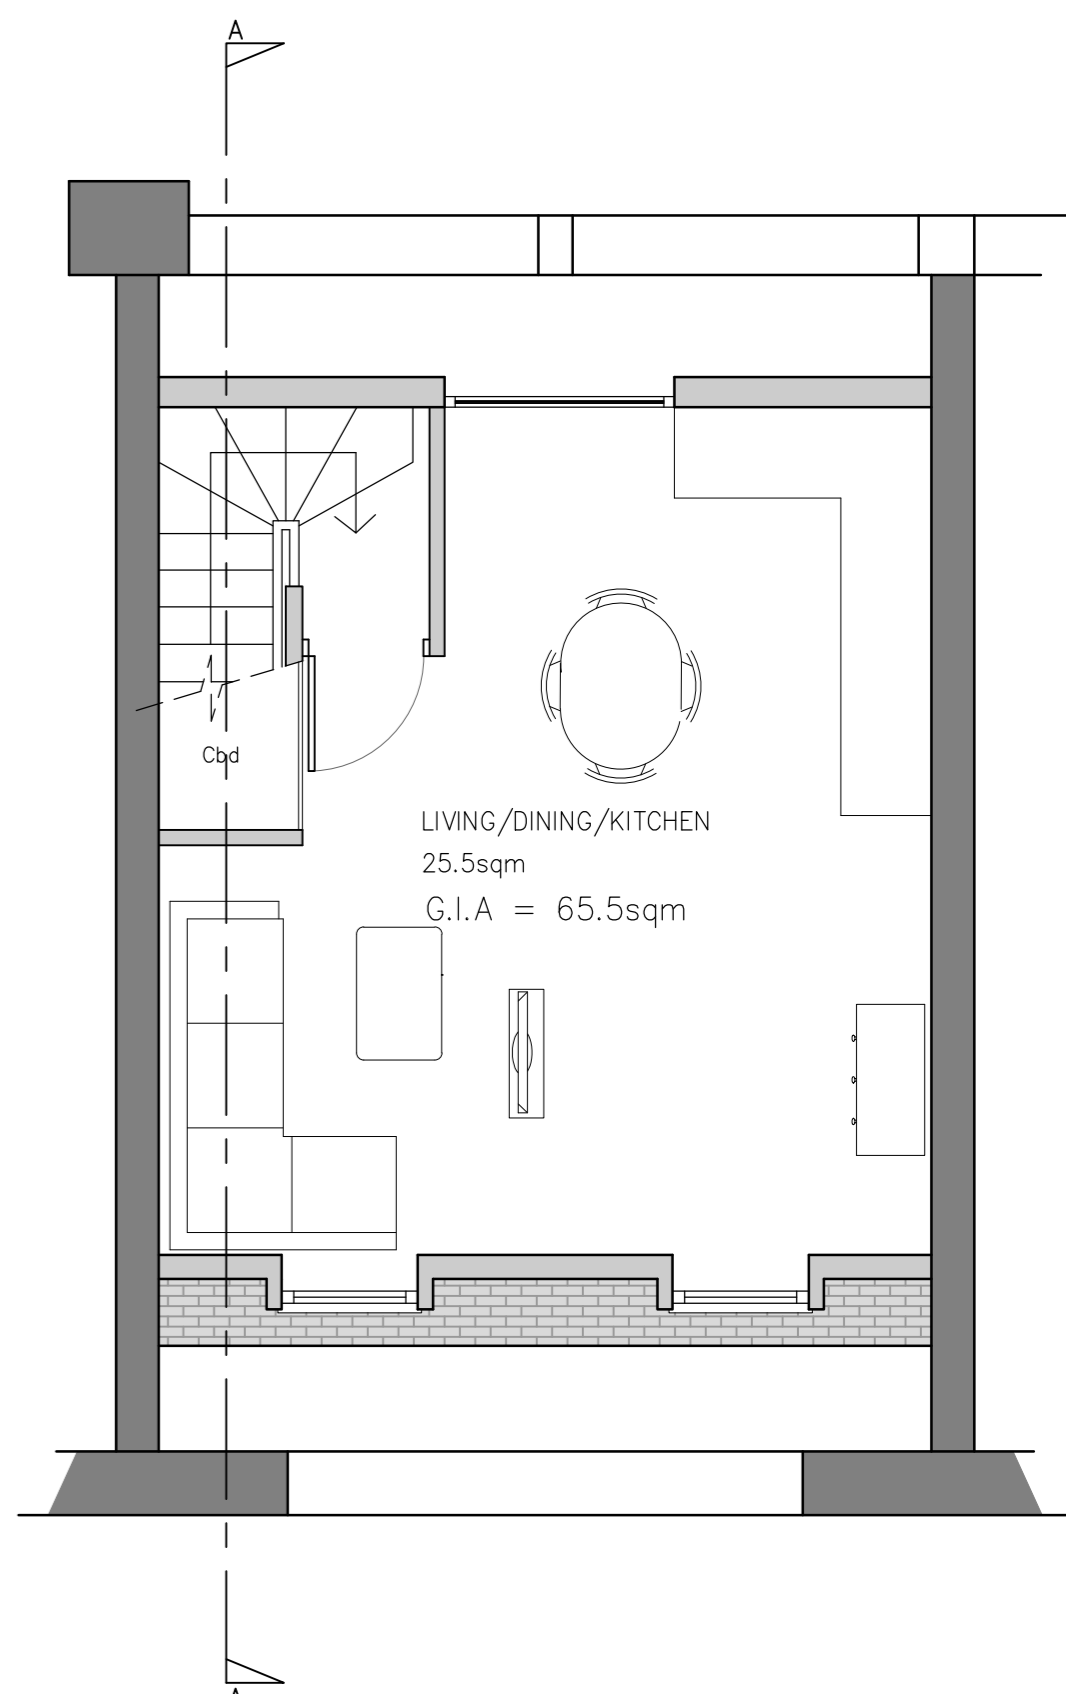

THIRD FLOOR/MANSARD PLAN - PROPOSED

notes
Any discrepancies in dimensions or detail to be reported to the architect immediately. This drawing is to be read in conjunction with all relevant architectural, structural and services drawings.
This drawing remains the copyright of Savage & Pottinger Design and may not be copied or used without their prior consent



revisions

client
KSTIK PROPERTIES

project
38C LEIGHTON GROVE
LONDON NW5
title
EXISTING AND PROPOSED PLANS AND LOCATION PLAN

scale
1:50 @A1
date
FEB 16
drg. no.
15222/TP/01
Savage & Pottinger Design
11 Eton Carriages, Lancaster Grove,
Belsize Park, London NW3 4PE
Telephone: 07523 002 471
Email: will@wipd.net