


Materials Legend- Existing			
A	Concrete roof tile	E	White render
B	Concrete ridge tiles	F	White uPVC windows & doors
C	Red brick	G	Timber sash windows
D	London stock brick	H	Timber fascia
I	Timber cladding	J	Black plastic gutters and pipes
K	Aluminium glazed panels	L	Velux roof window
M	Timber painted door	N	Flat roof coverings
O	Timber fence	P	Concrete wall


Key:
BL Assumed boundary line

© This drawing is the property of STA.
 No disclosure or copy of it may be made without the written permission of STA.
 - Do not scale this drawing.
 - All dimensions and levels to be checked on site.
 - Discrepancies to be reported to STA before proceeding.
 - If in any doubt about information on this drawing contact SSF.


revisions
 Rev.

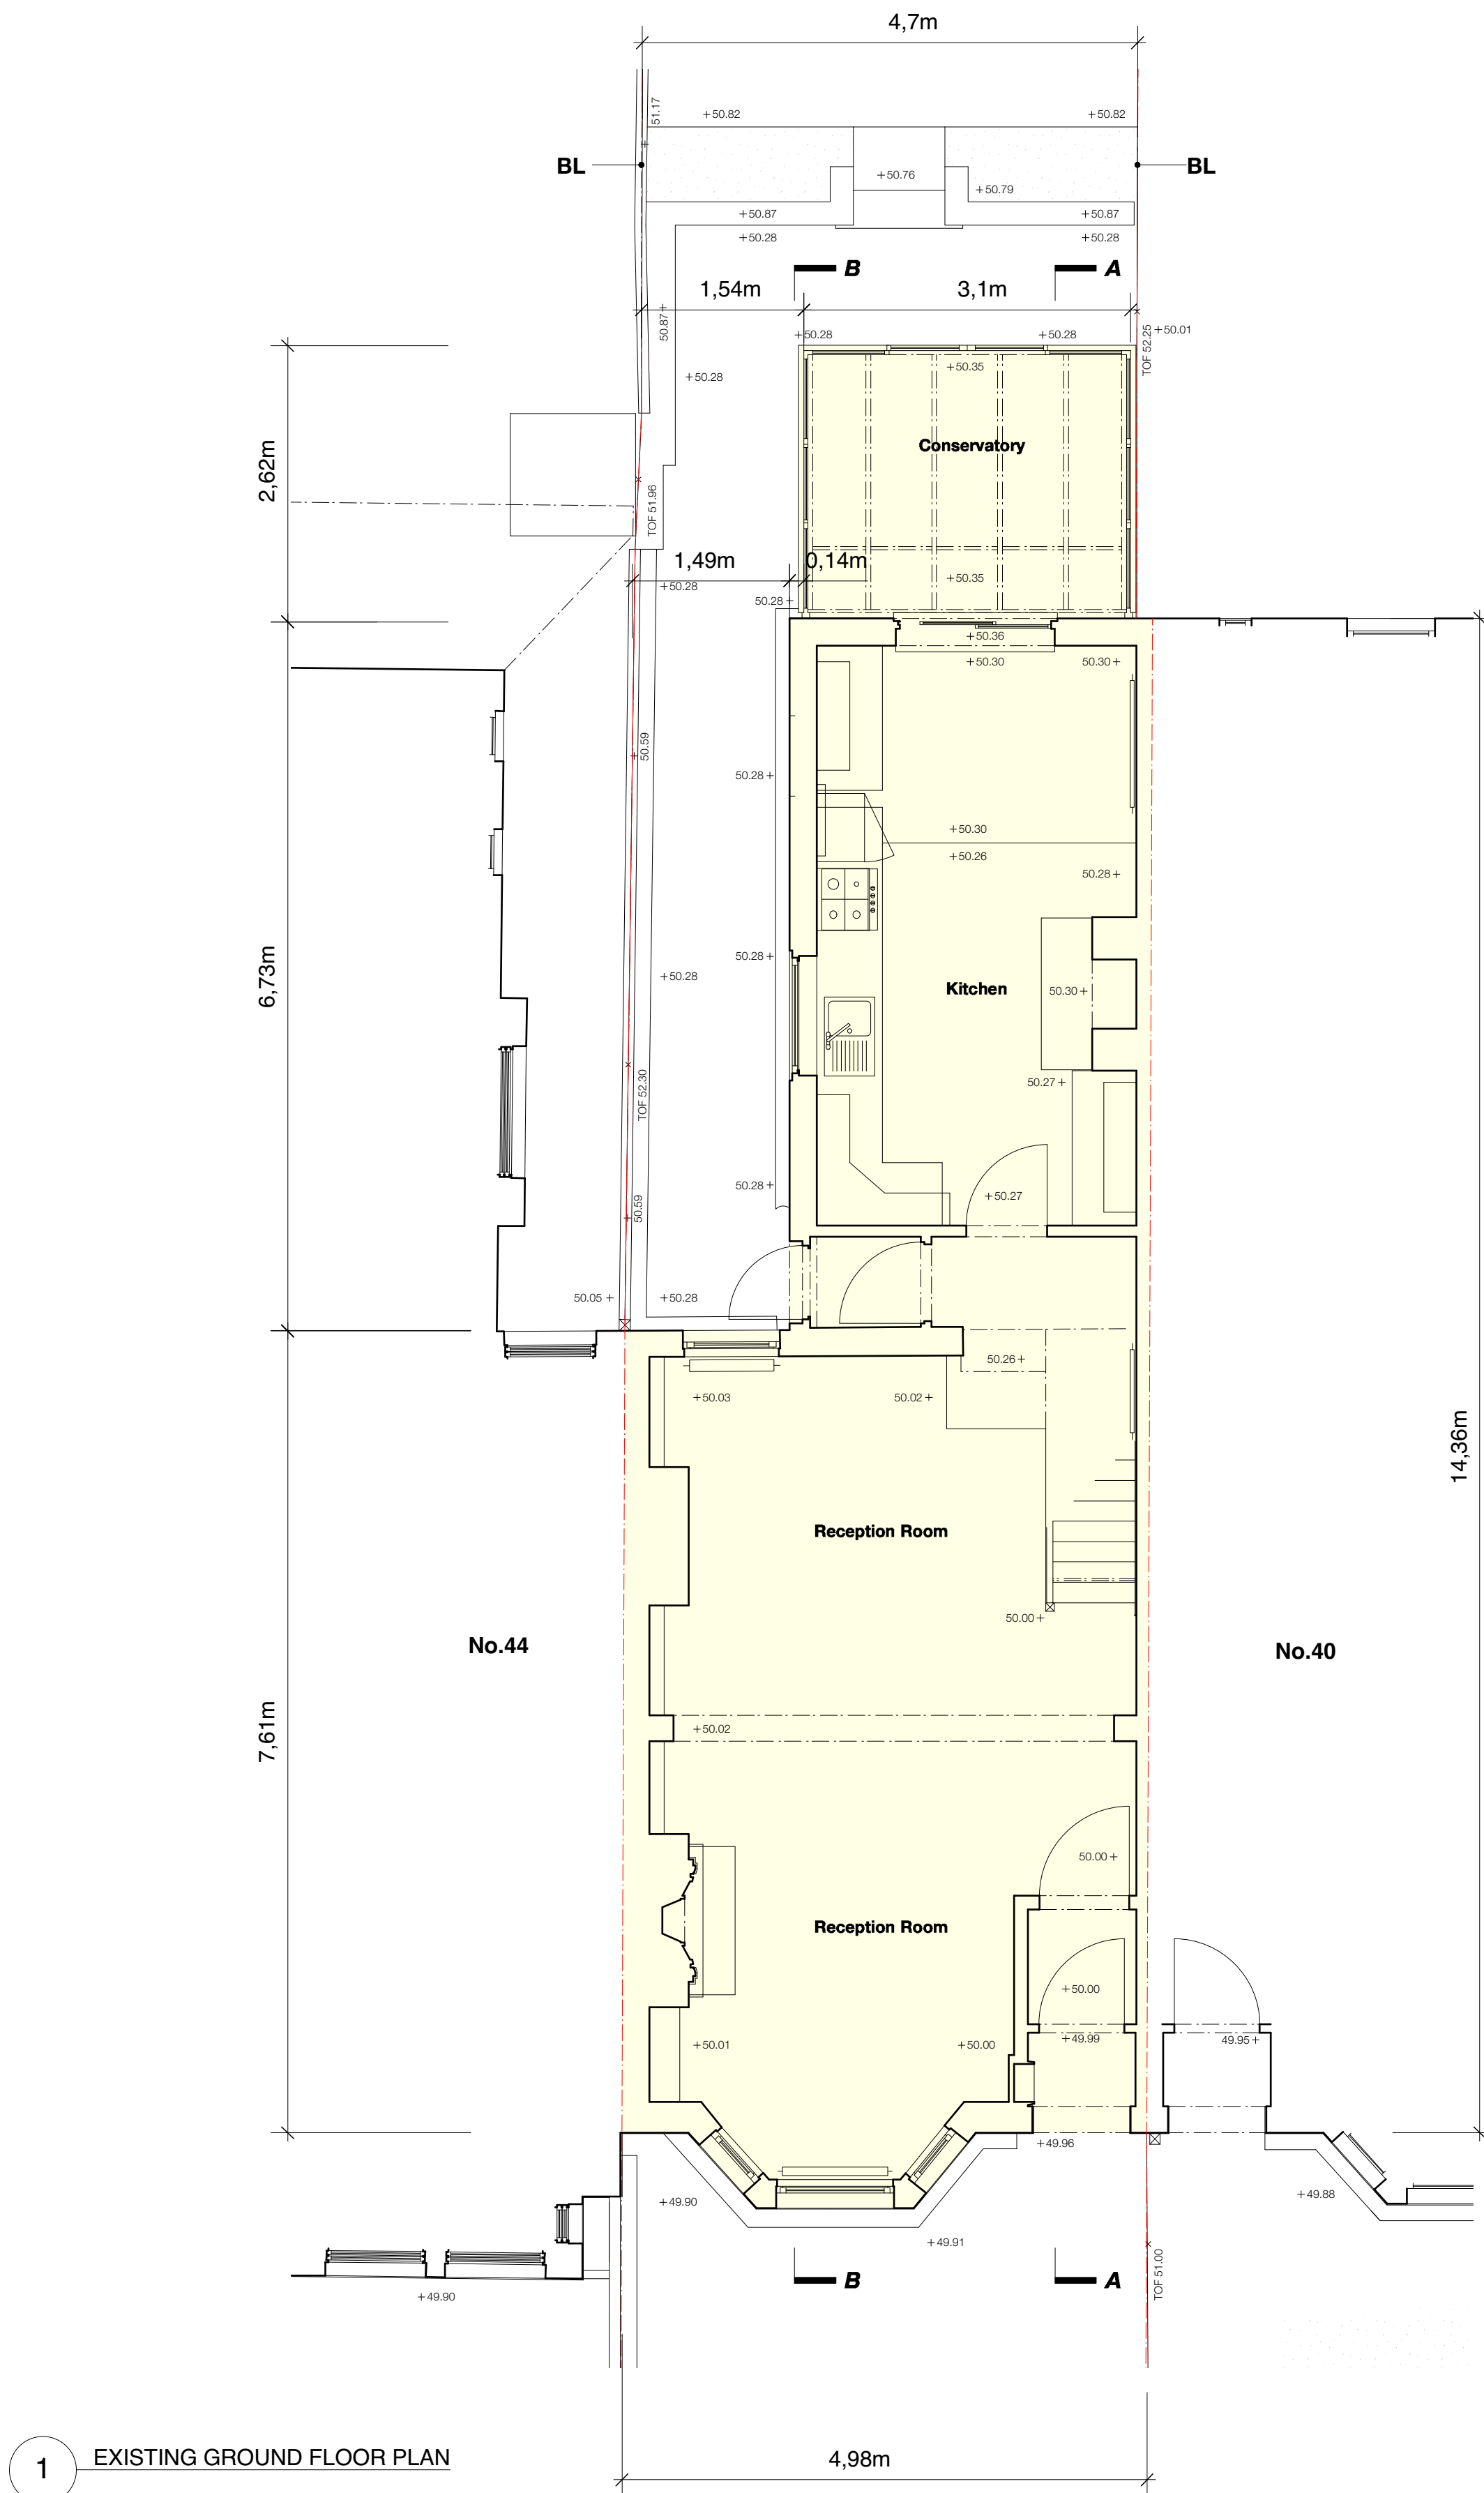

1 EXISTING GROUND FLOOR PLAN

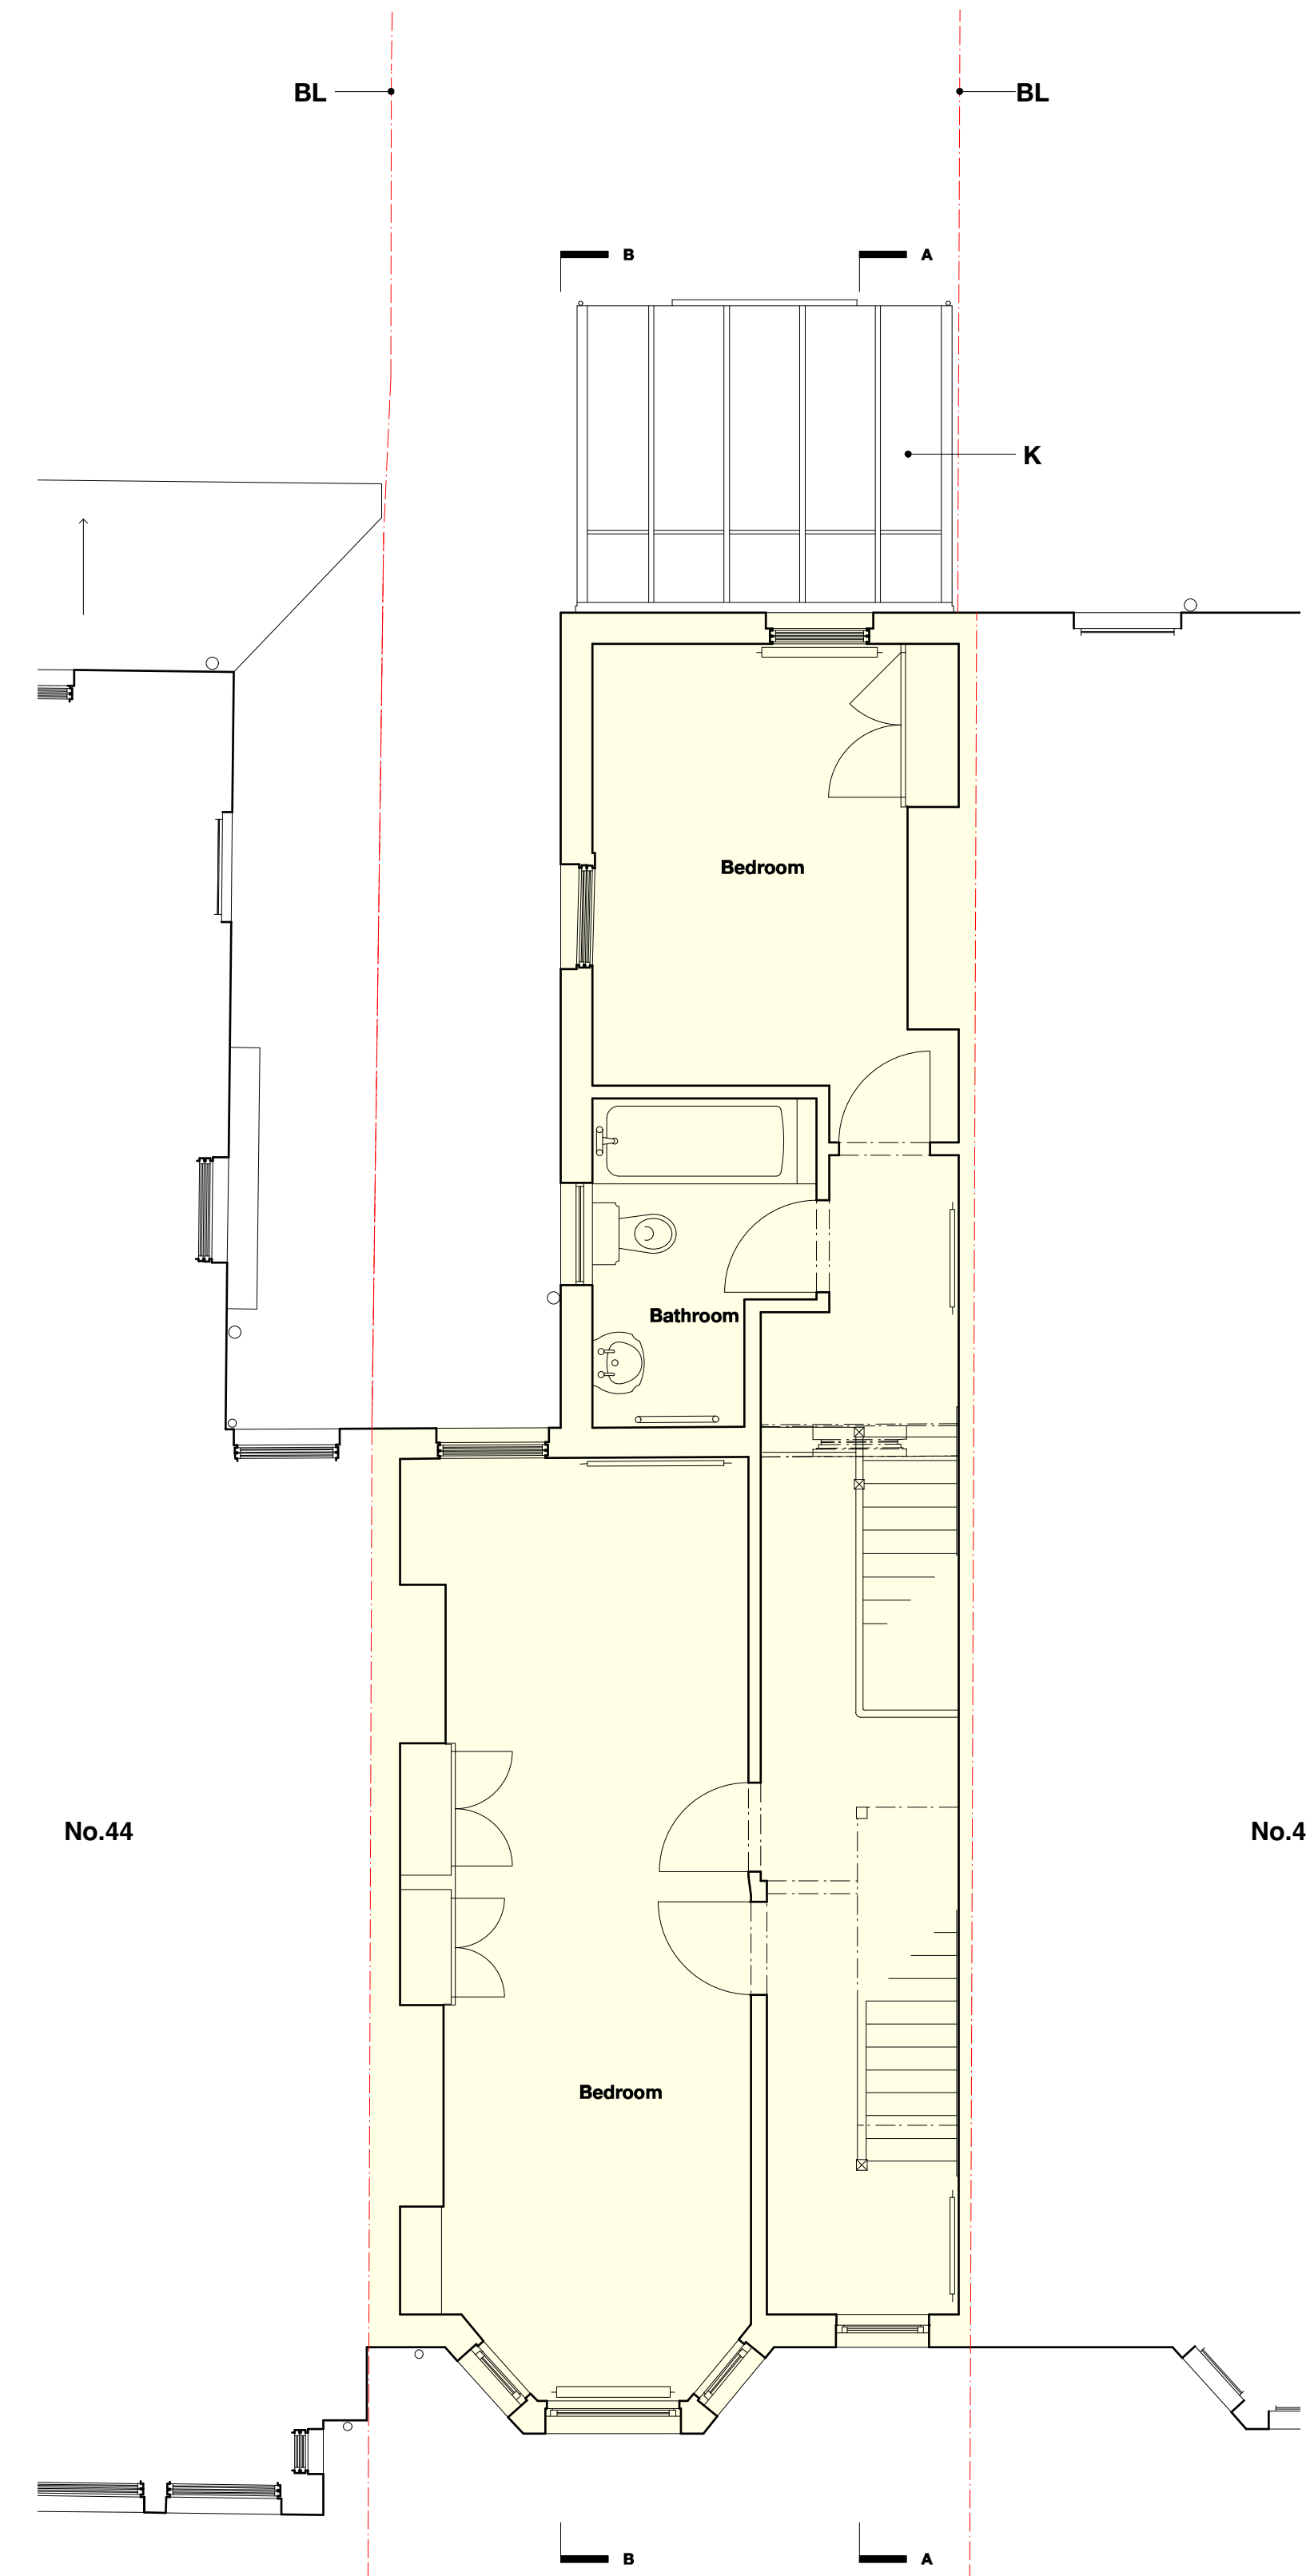

2 EXISTING FIRST FLOOR PLAN

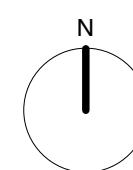

starchitects ltd

t: +44 (0)20 77 94 99 20 8A Belsize Court Garages
 f: +44 (0)20 77 22 28 04 Belsize Lane
 e: info@starchitects.co.uk London NW3 4AJ

client
Mr & Mrs Vanderpuije

project
**42 Ingham Road
 London NW6 IDE**

drawing title
**Existing Ground and First Floor
 Plans**

status
PLANNING

scale at A1 scale at A3 drawn by
 1:50 1:100 MVS

date created file reference
 January 2016 197


drawing no. revision
15-197-P- EX 10 -

Materials Legend- Existing			
A	Concrete roof tile	E	White render
B	Concrete ridge tiles	F	White uPVC windows & doors
C	Red brick	G	Timber sash windows
D	London stock brick	H	Timber fascia
I	Timber cladding	J	Black plastic gutters and pipes
M	Timber painted door	K	Aluminium glazed panels
N	Flat roof coverings	O	Timber fence
L	Velux roof window	P	Concrete wall


Key:
BL Assumed boundary line

© This drawing is the property of STA.
No disclosure or copy of it may be made without the written permission of STA.
- Do not scale this drawing.
- All dimensions and levels to be checked on site.
- Discrepancies to be reported to STA before proceeding.
- If in any doubt about information on this drawing contact SSF.

revisions
Rev.

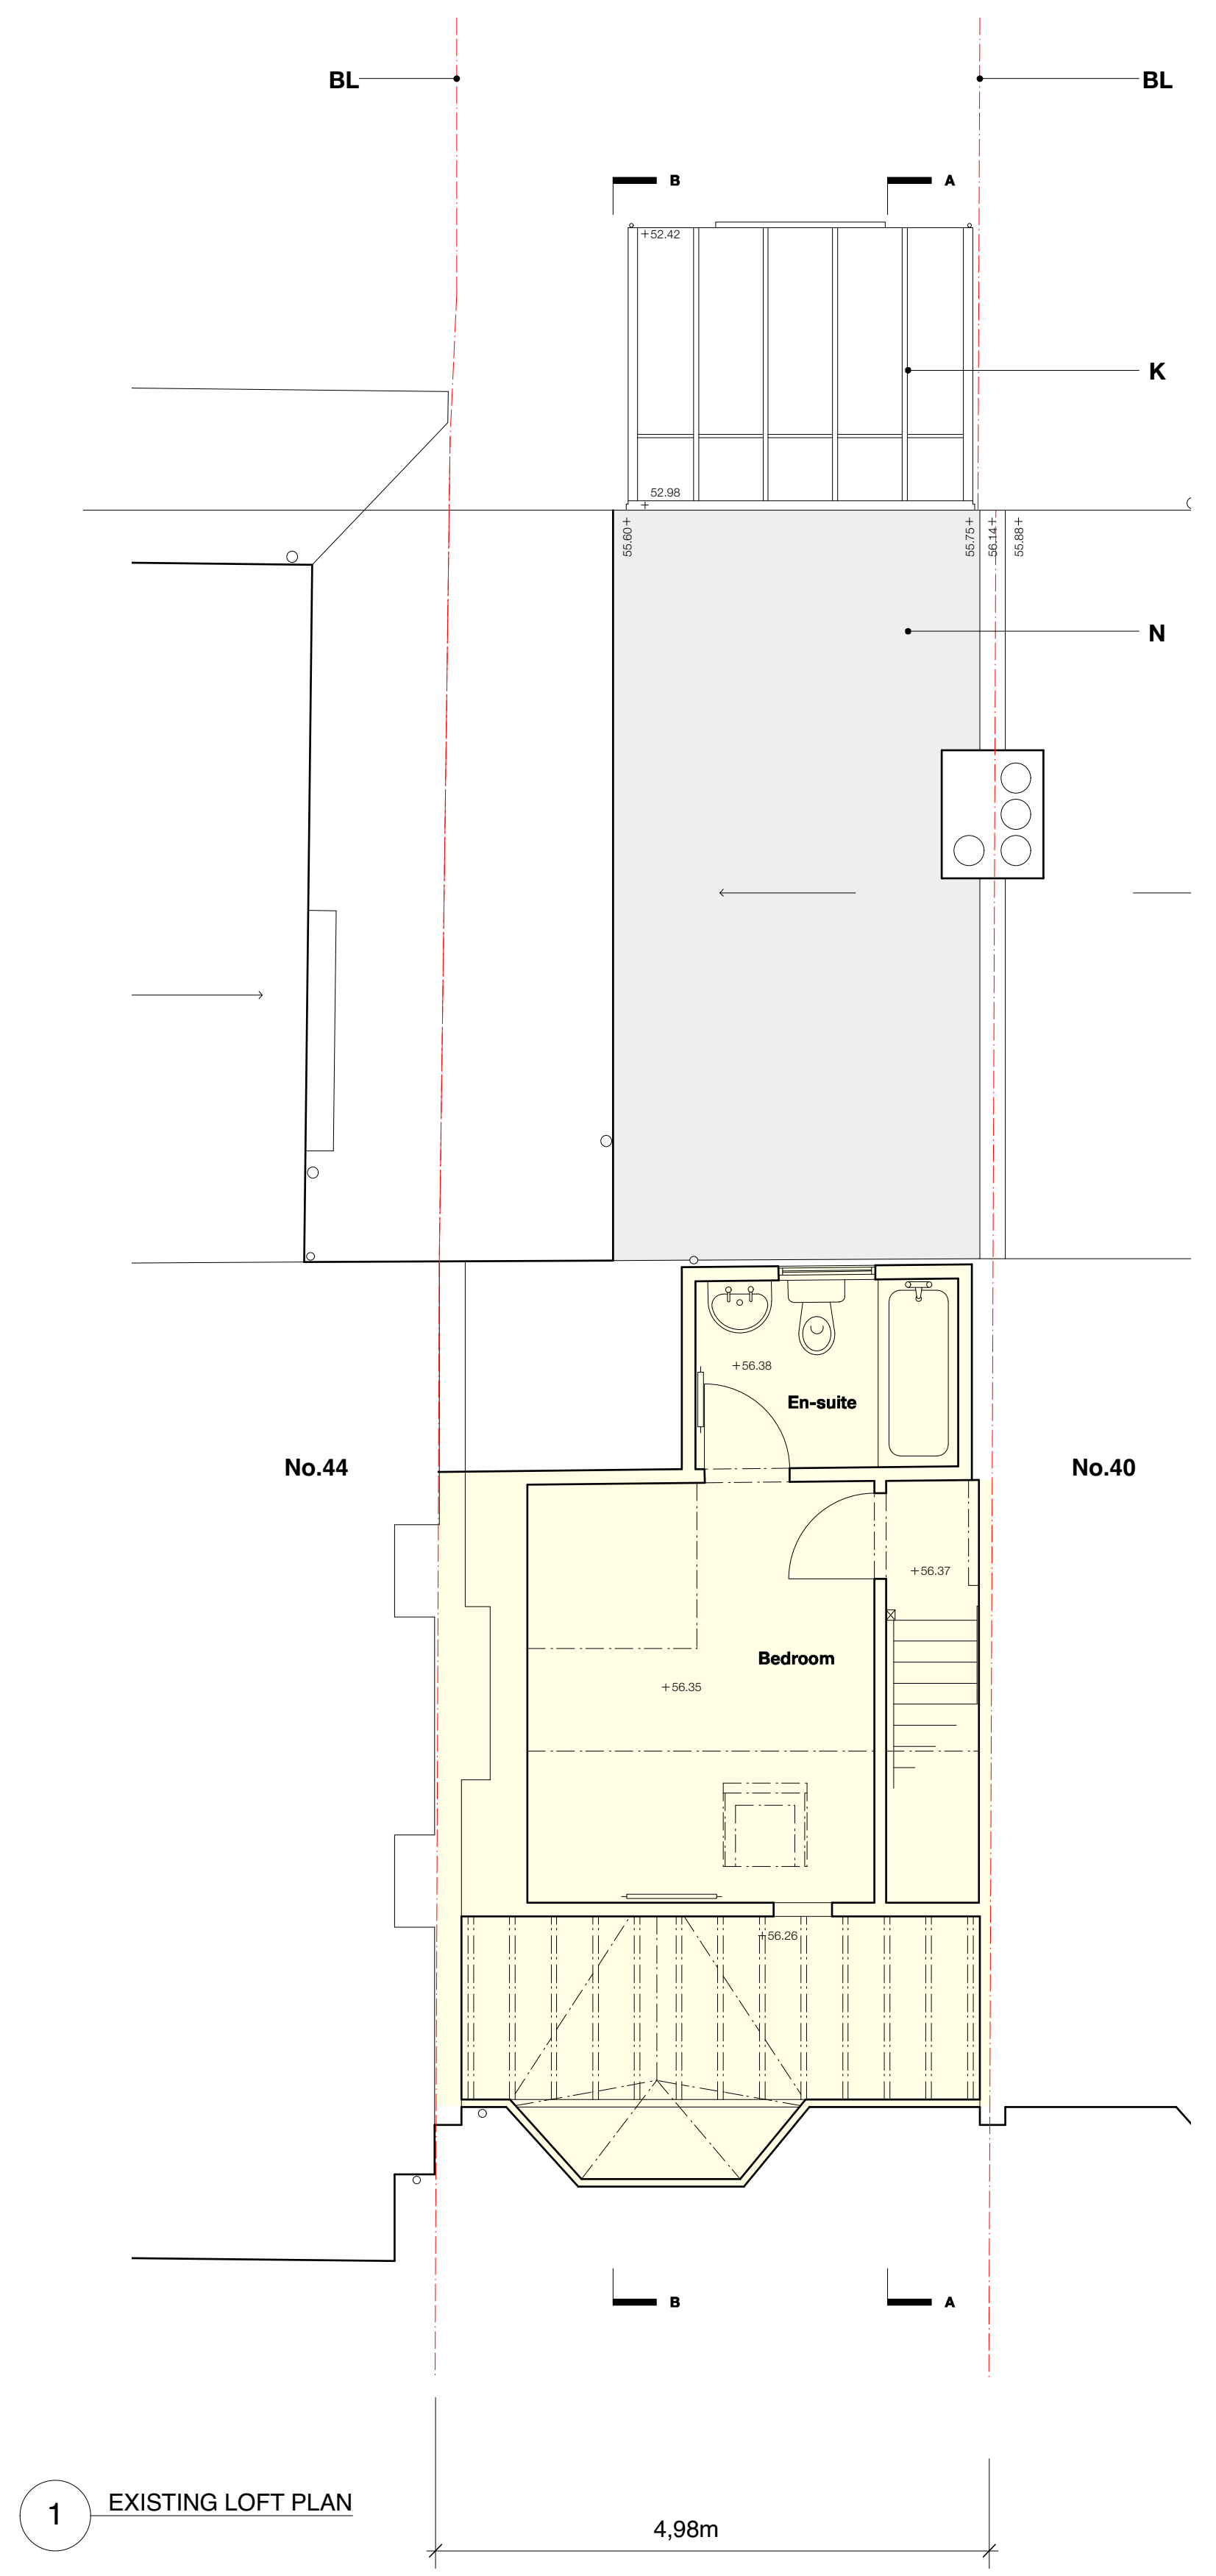

1 EXISTING LOFT PLAN

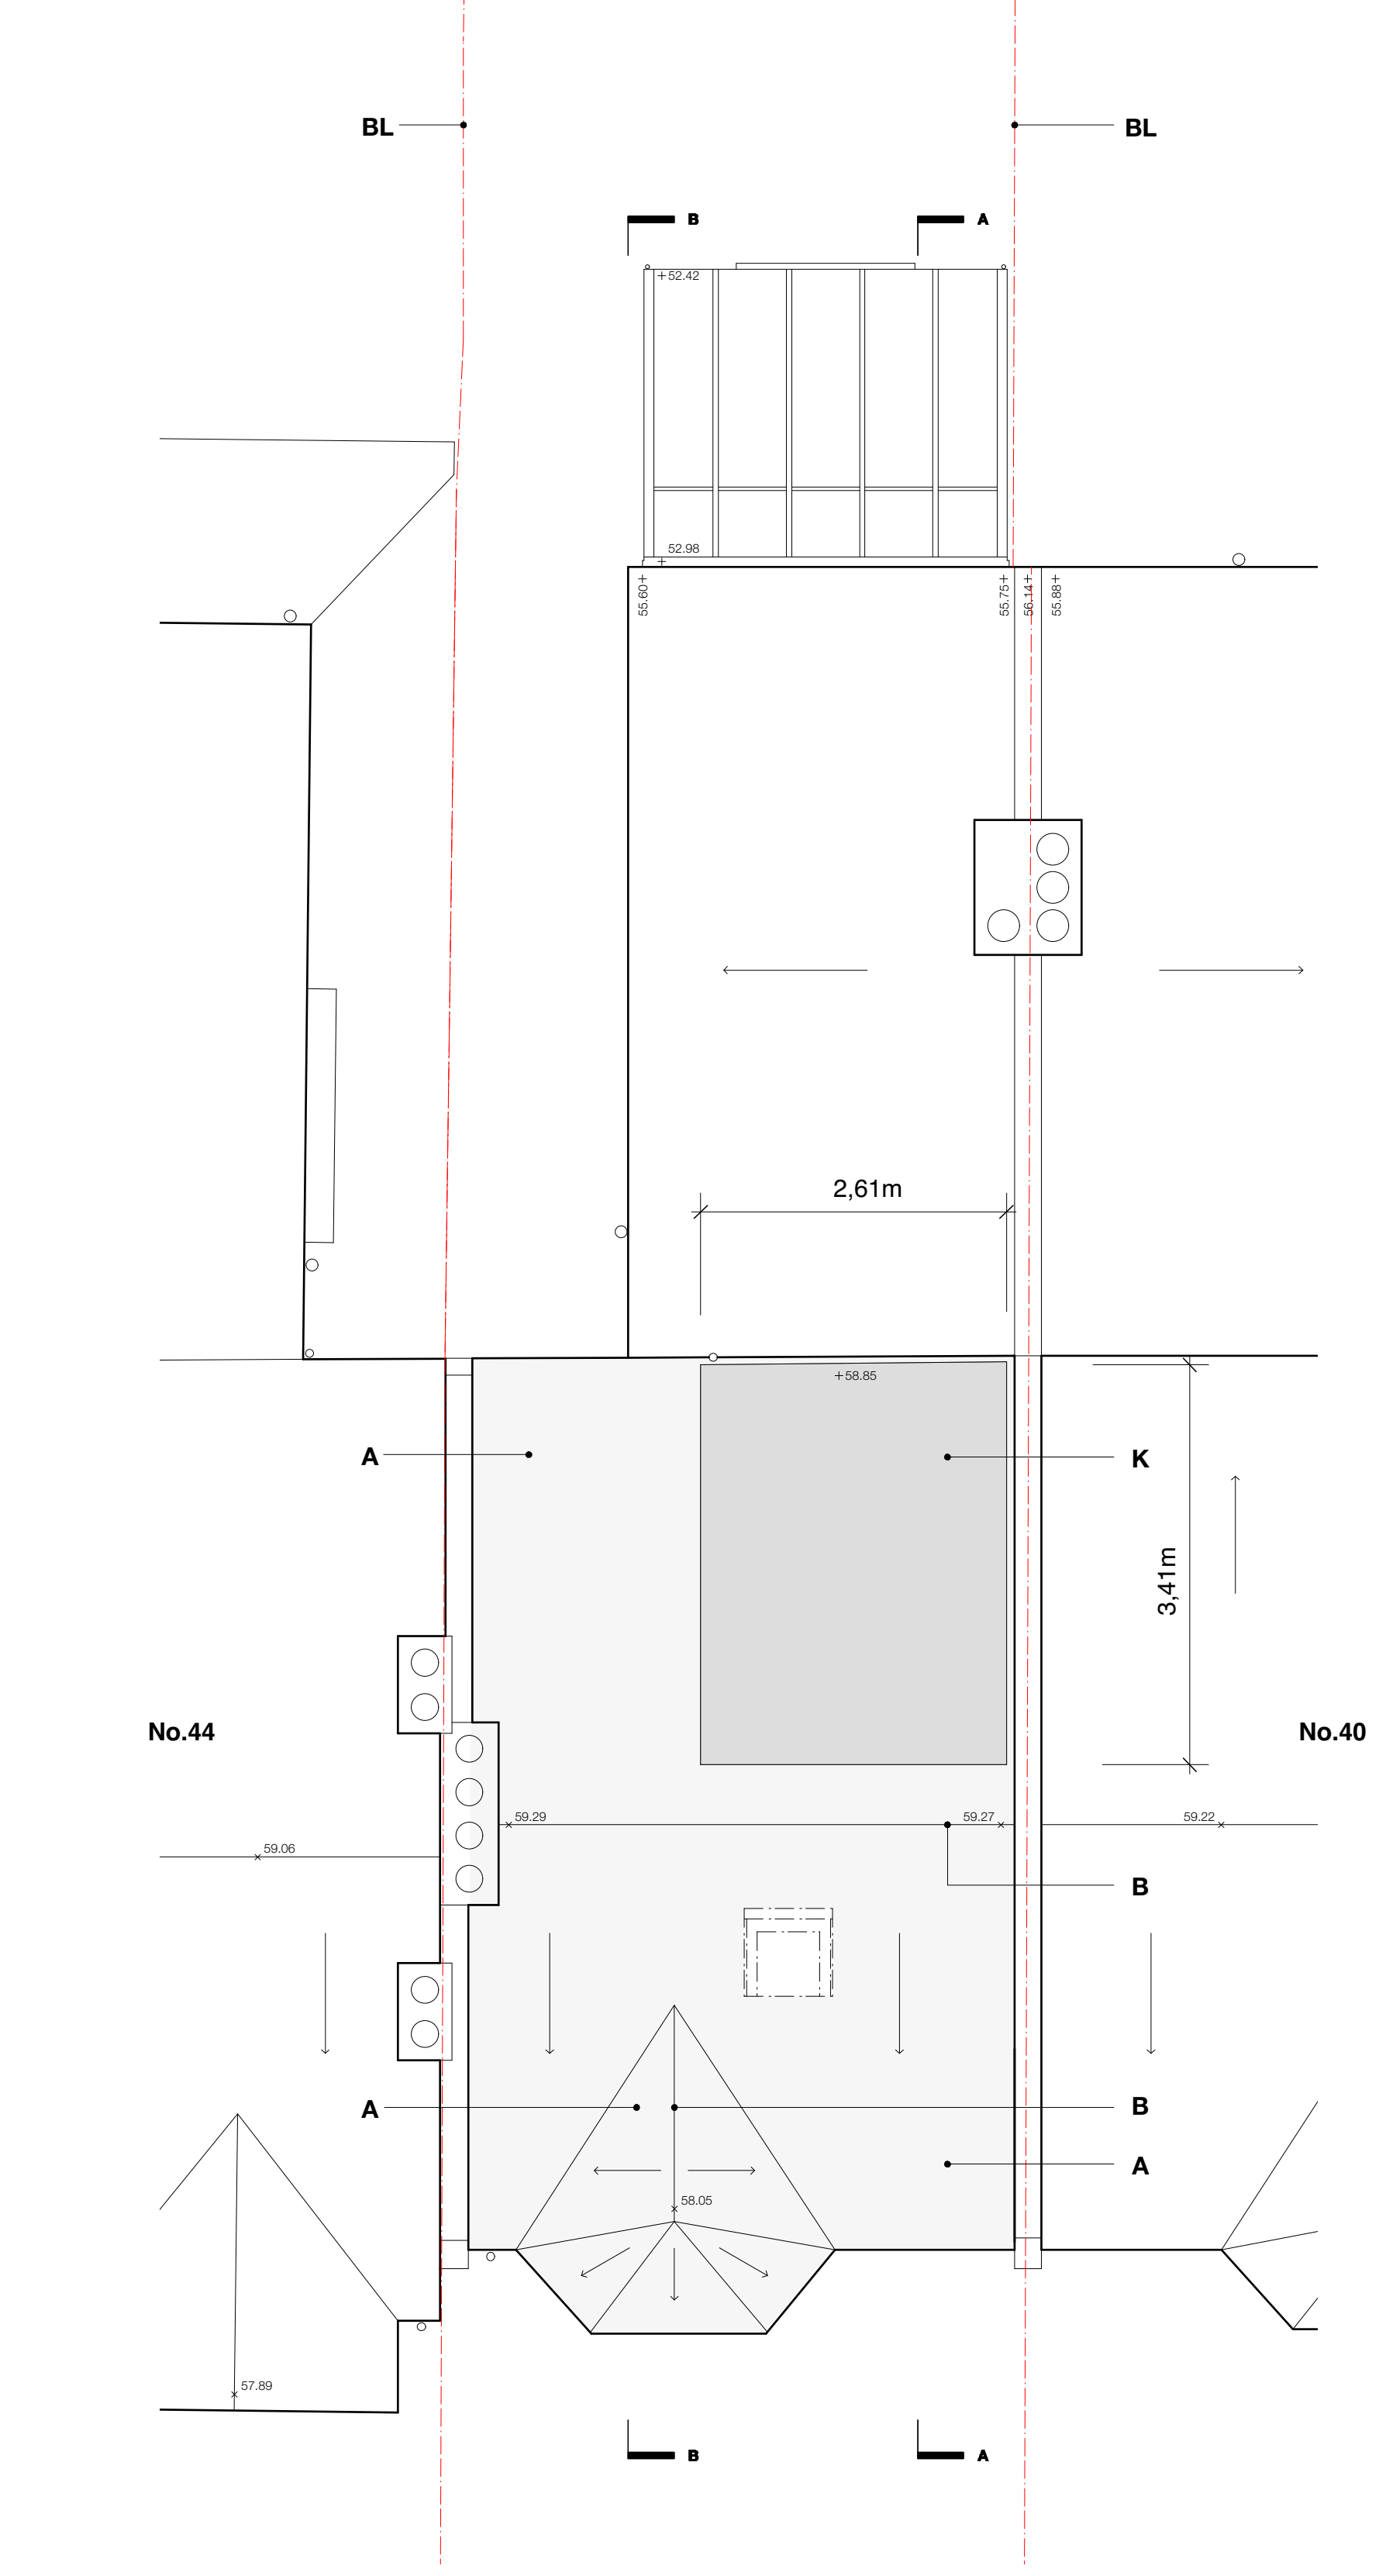

2 EXISTING ROOF PLAN



starchitects ltd
t: +44 (0)20 77 94 99 20
f: +44 (0)20 77 22 28 04
e: info@starchitects.co.uk

8A Belsize Court Garages
Belsize Lane
London NW3 4AJ

client
Mr & Mrs Vanderpuije

project
**42 Ingham Road
London**

drawing title
Existing Loft and Roof Plans

status
PLANNING

scale at A1 1:50 scale at A3 1:100 drawn by MS

date created January 2014 file reference 186

drawing no. 15-197-P-EX 11 revision -


Materials Legend- Existing			
A	Concrete roof tile	E	White render
B	Concrete ridge tiles	F	White uPVC windows & doors
C	Red brick	G	Timber sash windows
D	London stock brick	H	Timber fascia
		I	Timber cladding
		J	Black plastic gutters and pipes
		K	Aluminium glazed panels
		L	Velux roof window
		M	Timber painted door
		N	Flat roof coverings
		O	Timber fence
		P	Concrete wall

Key:
 BL Assumend boundary line

revisions
 Rev.



1 EXISTING SOUTH (STREET) ELEVATION

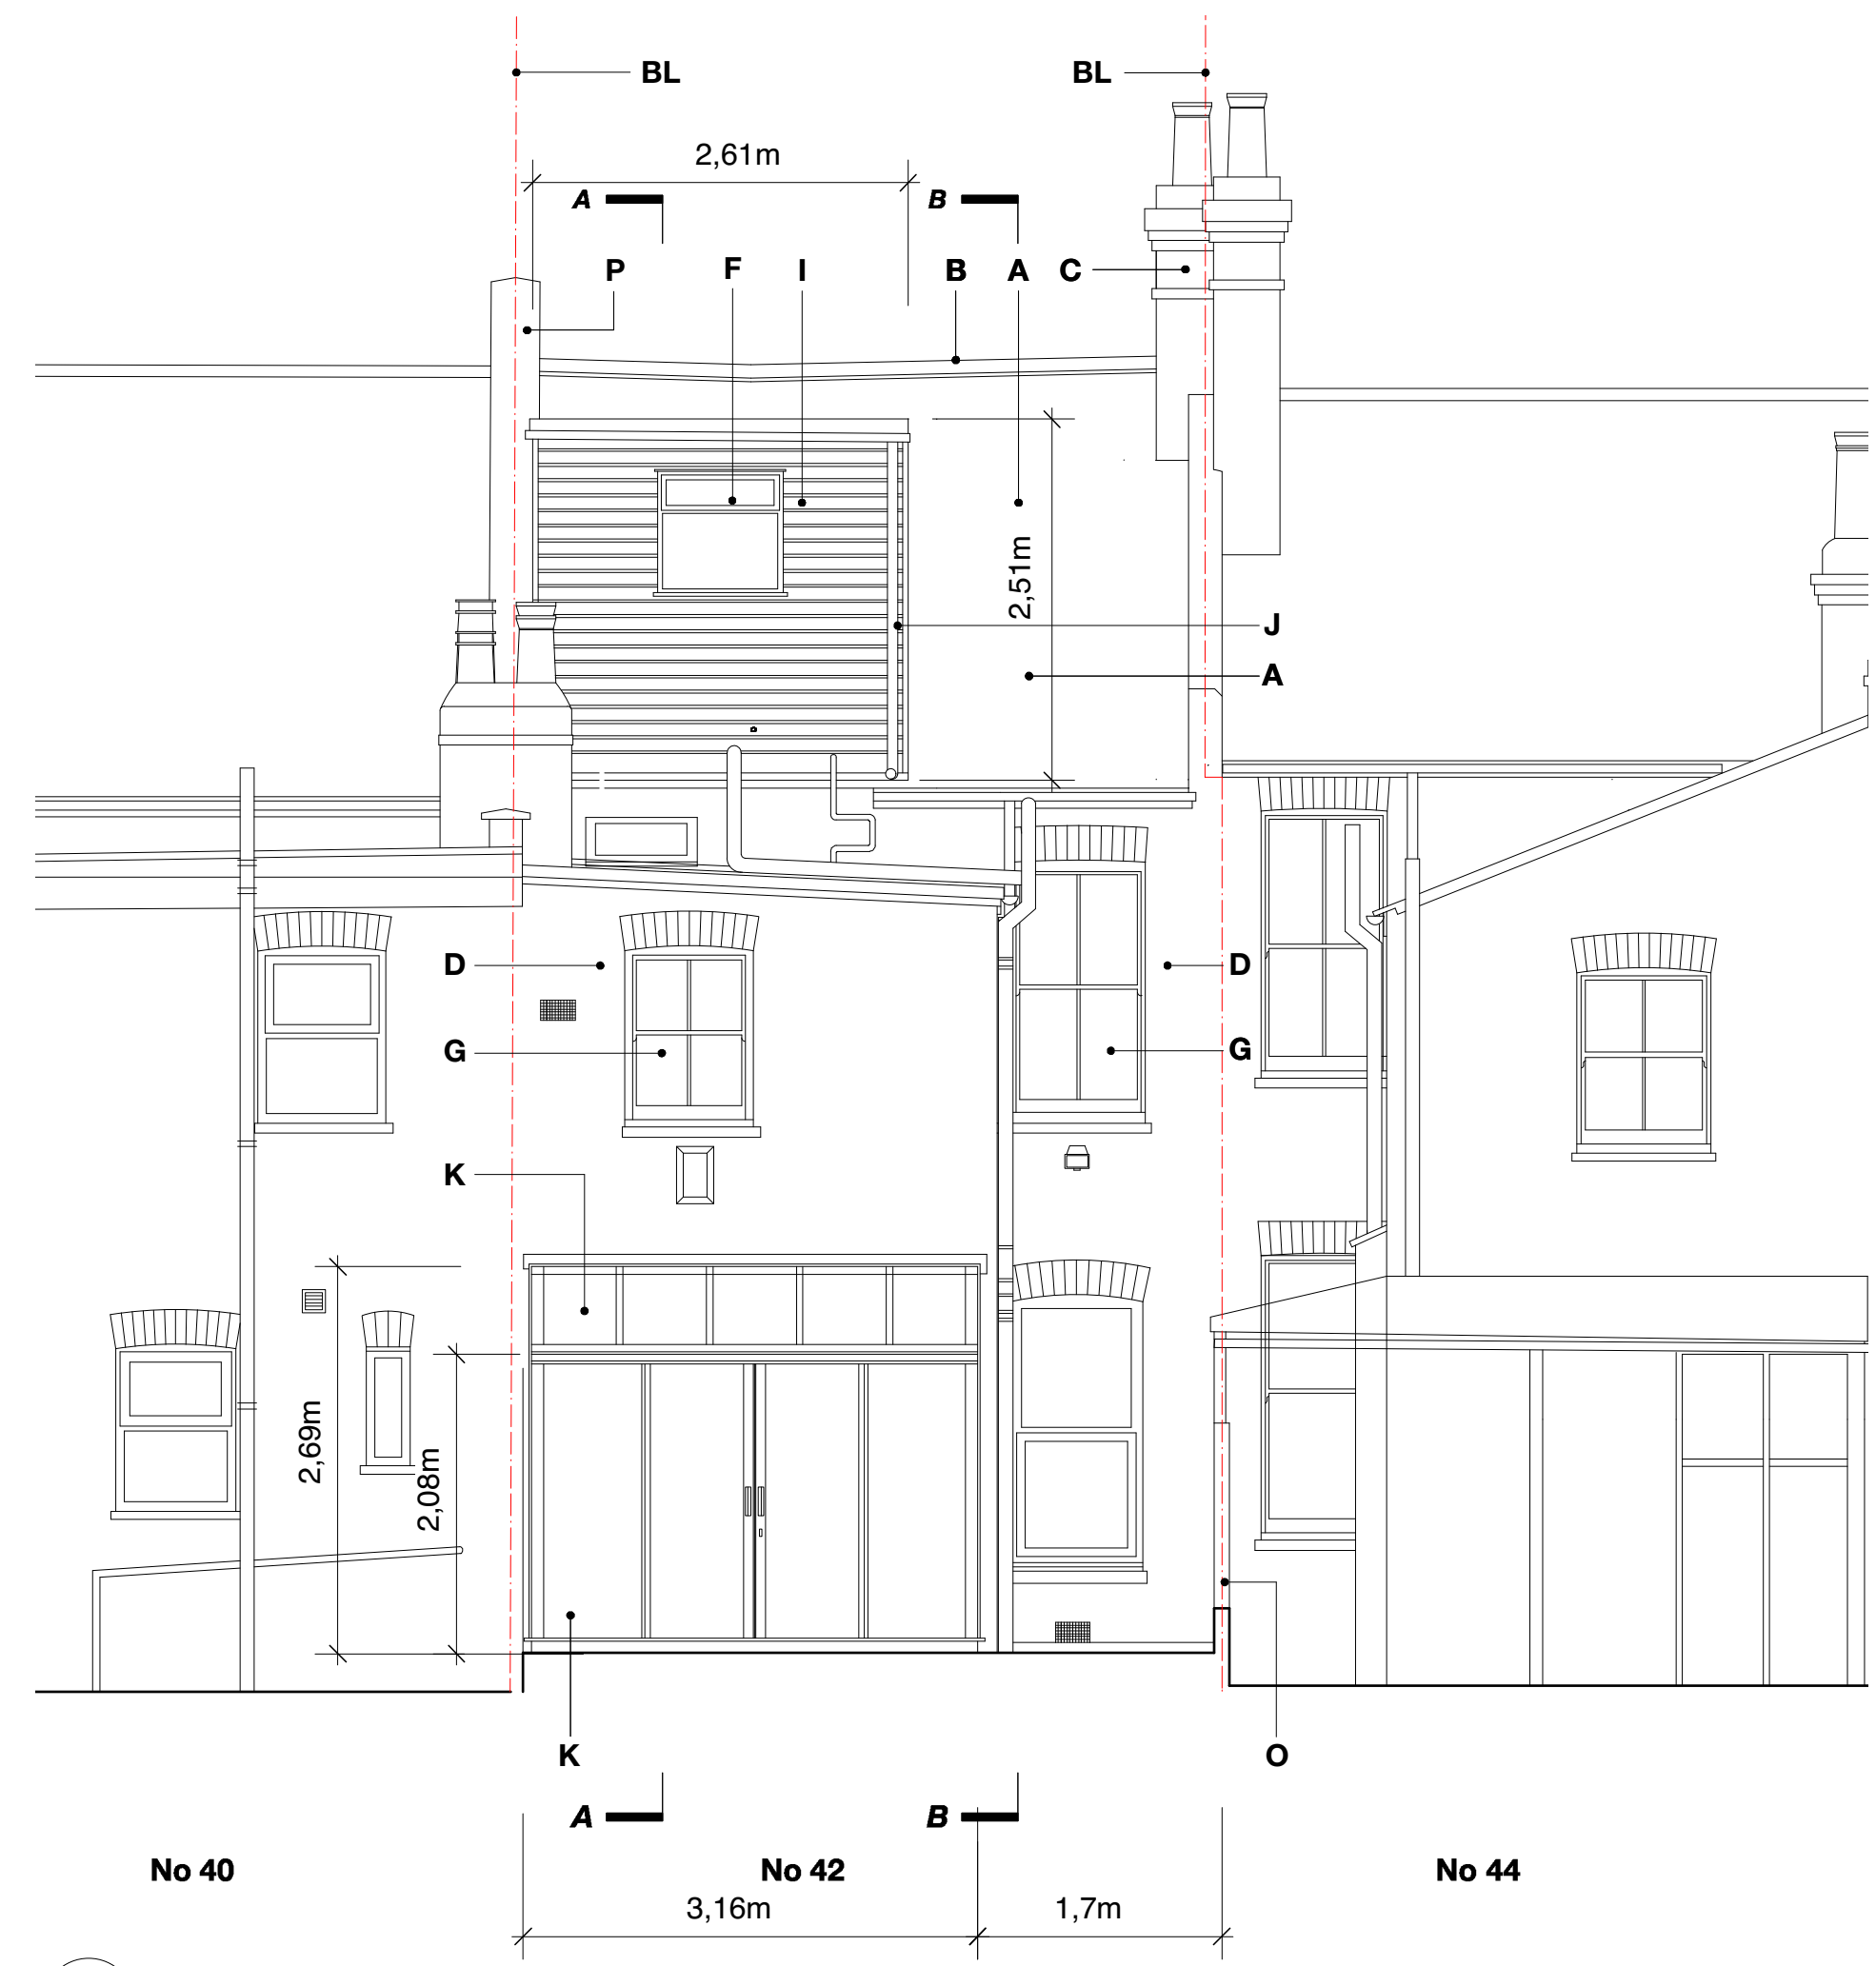

2 EXISTING NORTH (REAR) ELEVATION



starchitects ltd
 t: +44 (0)20 77 94 99 20 8A Belsize Court Garages
 f: +44 (0)20 77 22 28 04 Belsize Lane
 e: info@starchitects.co.uk London NW3 4AJ

client
 Mr & Mrs Vanderpuije

project
 42 Ingham Road
 London NW6 IDE

drawing title
 Existing South and North
 Elevations


status
 PLANNING

scale at A1 scale at A3 drawn by
 1:50 1:100 MVS


date created file reference
 January 2016 197

drawing no.	revision
15-197-P- EX 50	-

Materials Legend- Existing					
A	Concrete roof tile	E	White render	I	Timber cladding
B	Concrete ridge tiles	F	White uPVC windows & doors	J	Black plastic gutters and pipes
C	Red brick	G	Timber sash windows	K	Aluminium glazed panels
D	London stock brick	H	Timber fascia	L	Velux roof window
				M	Timber painted door
				N	Flat roof coverings
				O	Timber fence & trellis
				P	Concrete wall

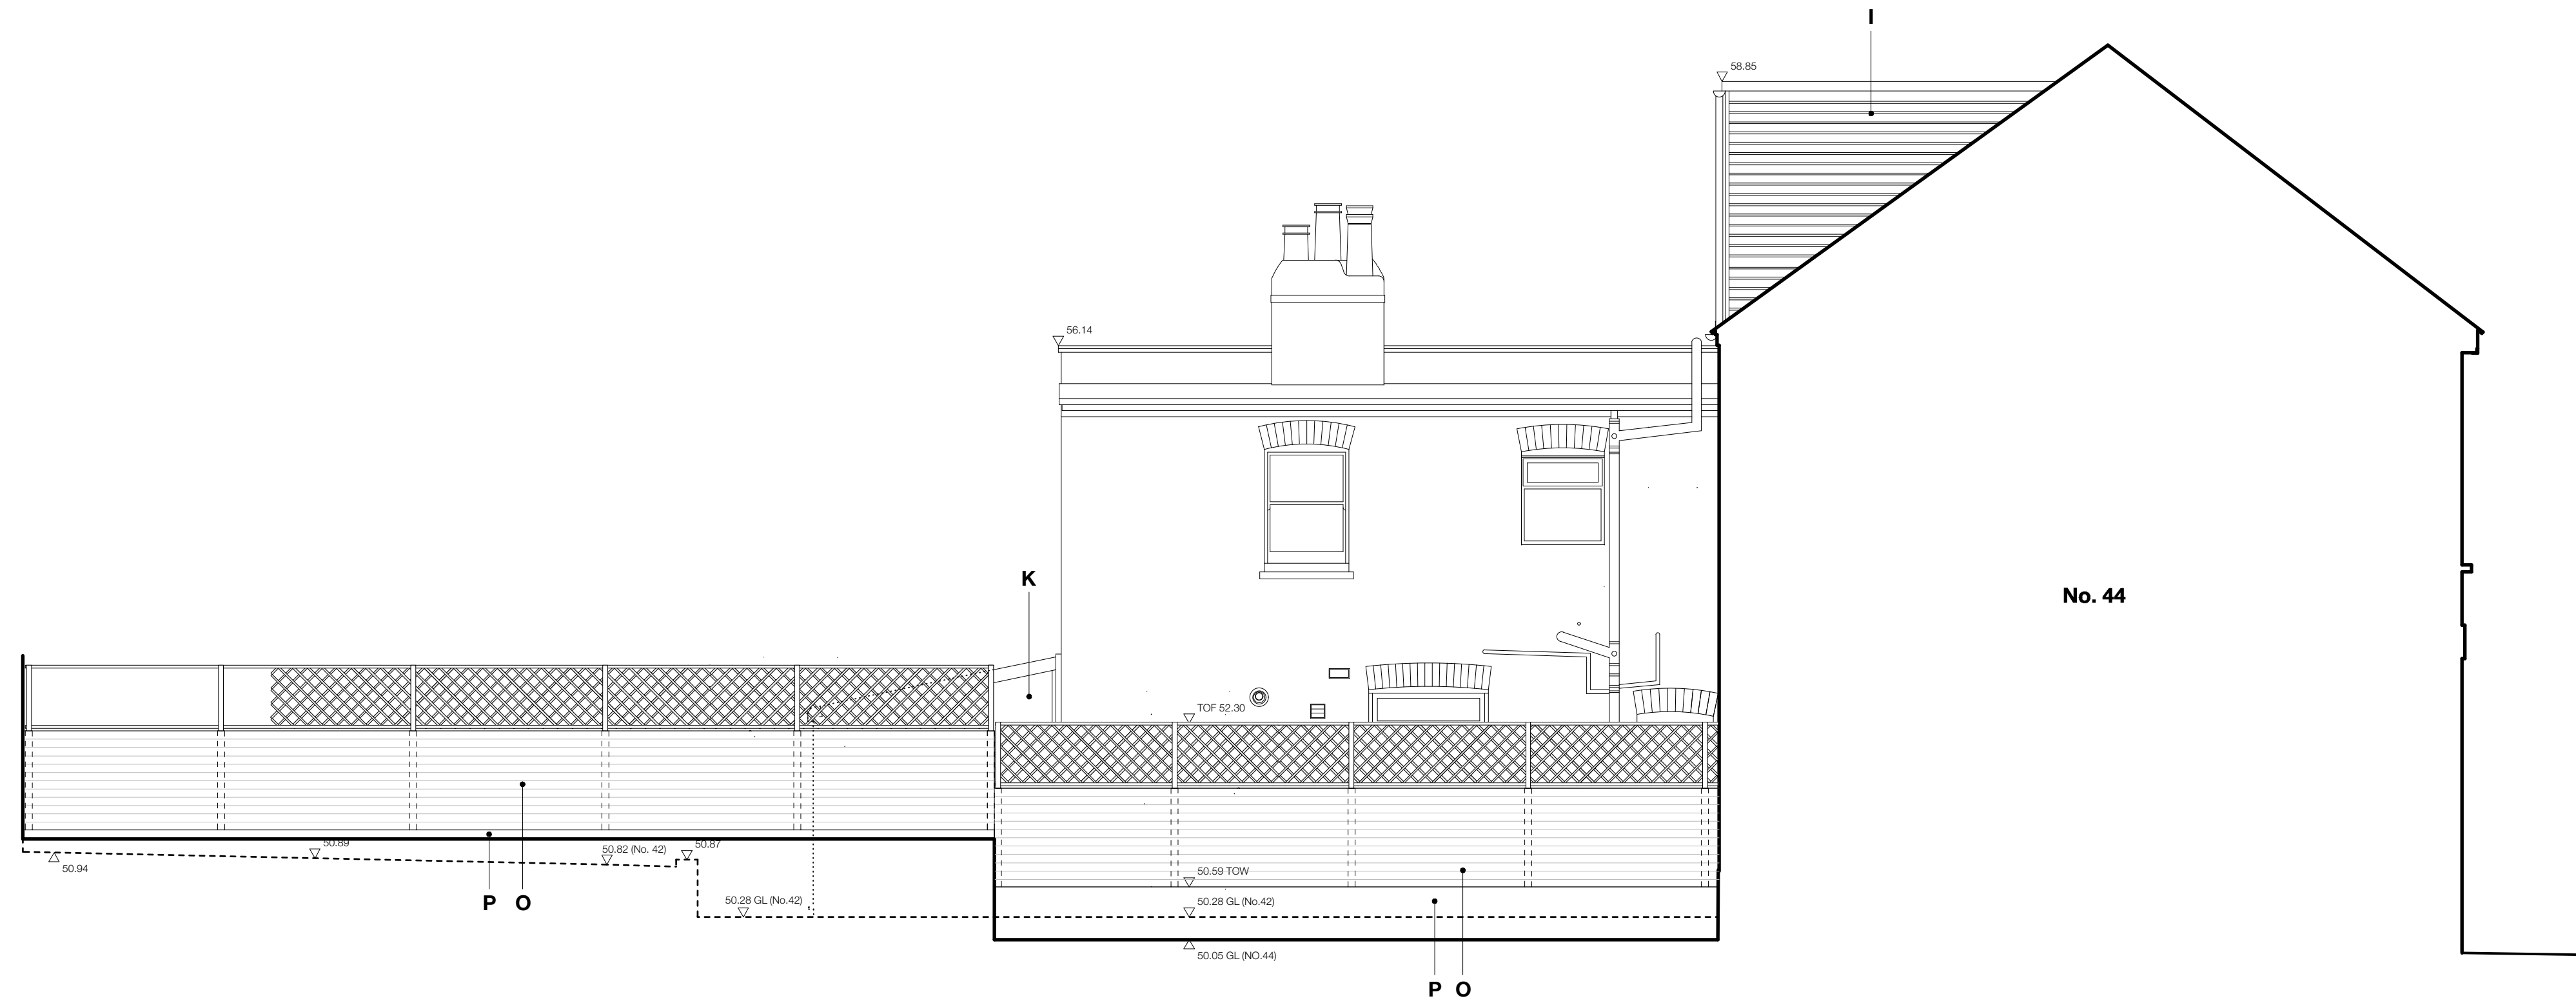

2 EXISTING WEST (FLANK) ELEVATION

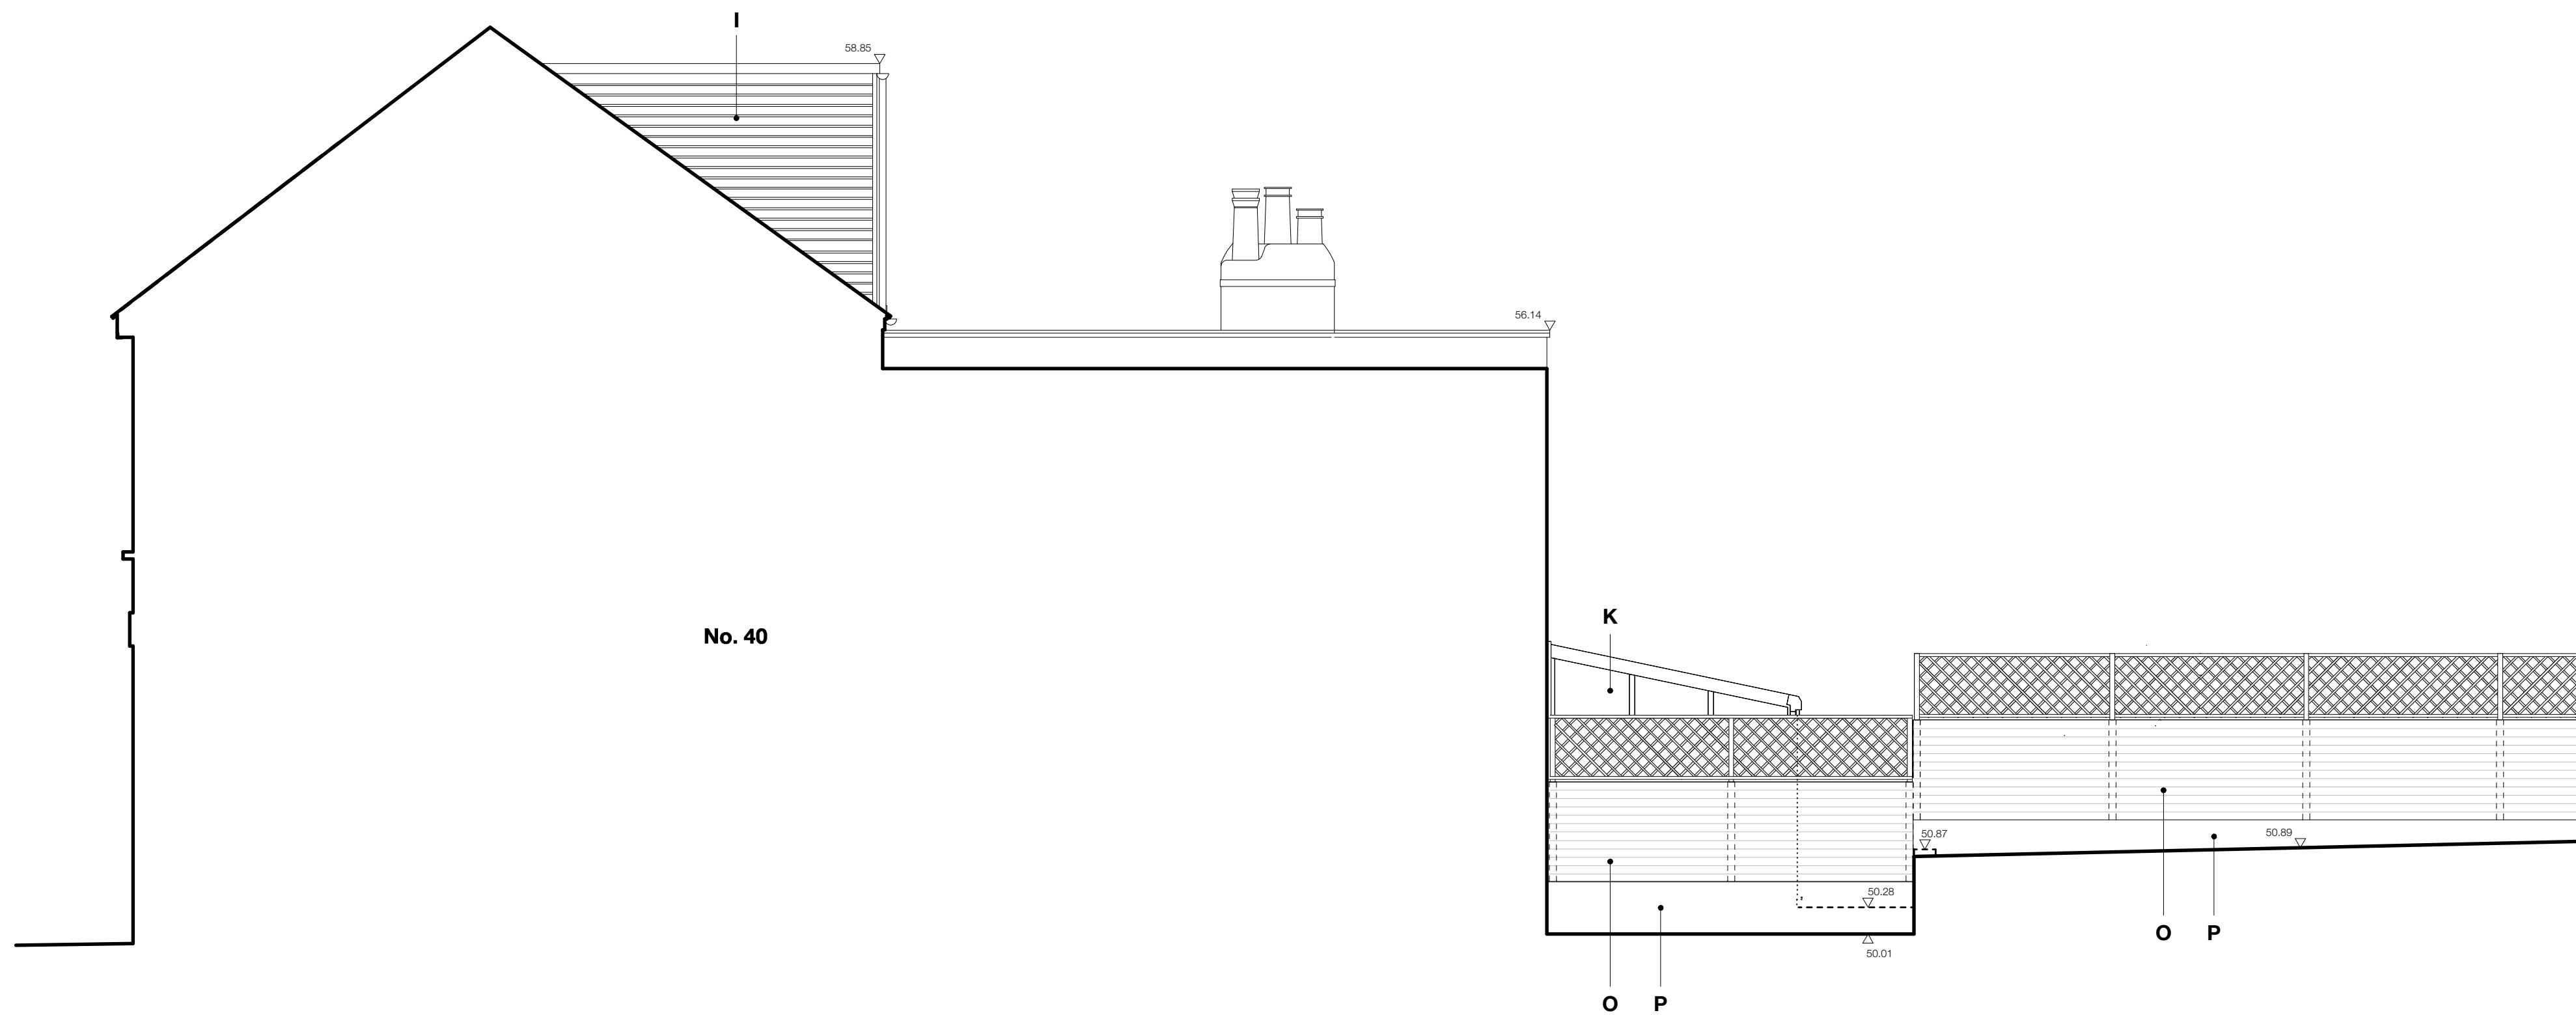

1 EXISTING EAST (FLANK) ELEVATION

starchitects ltd

t: +44 (0)20 77 94 99 20 8A Belsize Court Garages
 f: +44 (0)20 77 22 28 04 Belsize Lane
 e: info@starchitects.co.uk London NW3 4AJ

client

Mr & Mrs Vanderpuije

project

42 Ingham Road
 London NW6 1DE

drawing title

Existing East & West Flank
 Elevations

status

PLANNING

scale at A1 scale at A3

1:50 1:100 drawn by MVS

date created file reference



January 2016 197

drawing no. revision


15-197-P- EX 51

-

Materials Legend- Existing			
A	Concrete roof tile	E	White render
B	Concrete ridge tiles	F	White uPVC windows & doors
C	Red brick	G	Timber sash windows
D	London stock brick	H	Timber fascia
I	Timber cladding	J	Black plastic gutters and pipes
M	Timber painted door	N	Flat roof coverings
K	Aluminium glazed	O	Timber fence
L	Velux roof window	P	White render

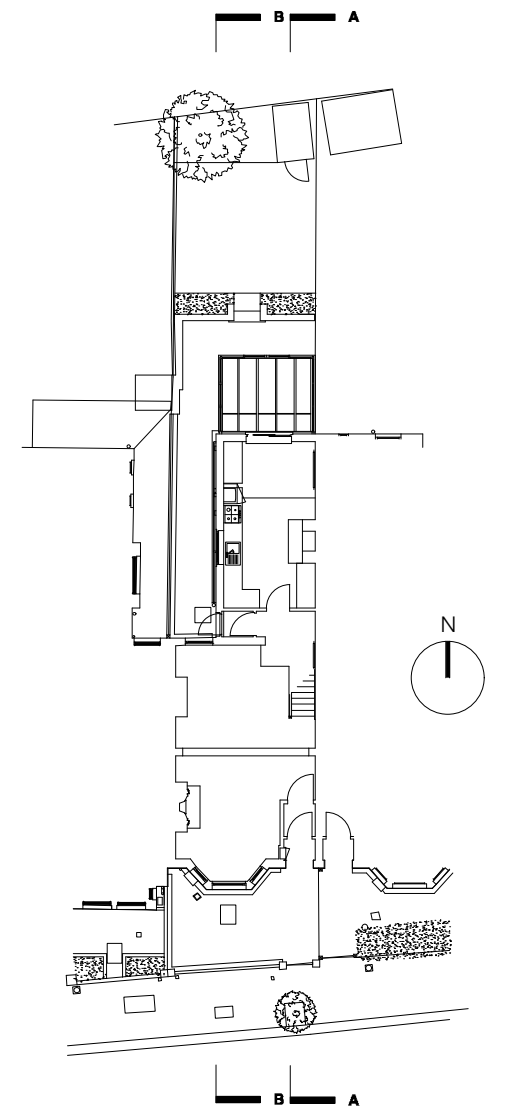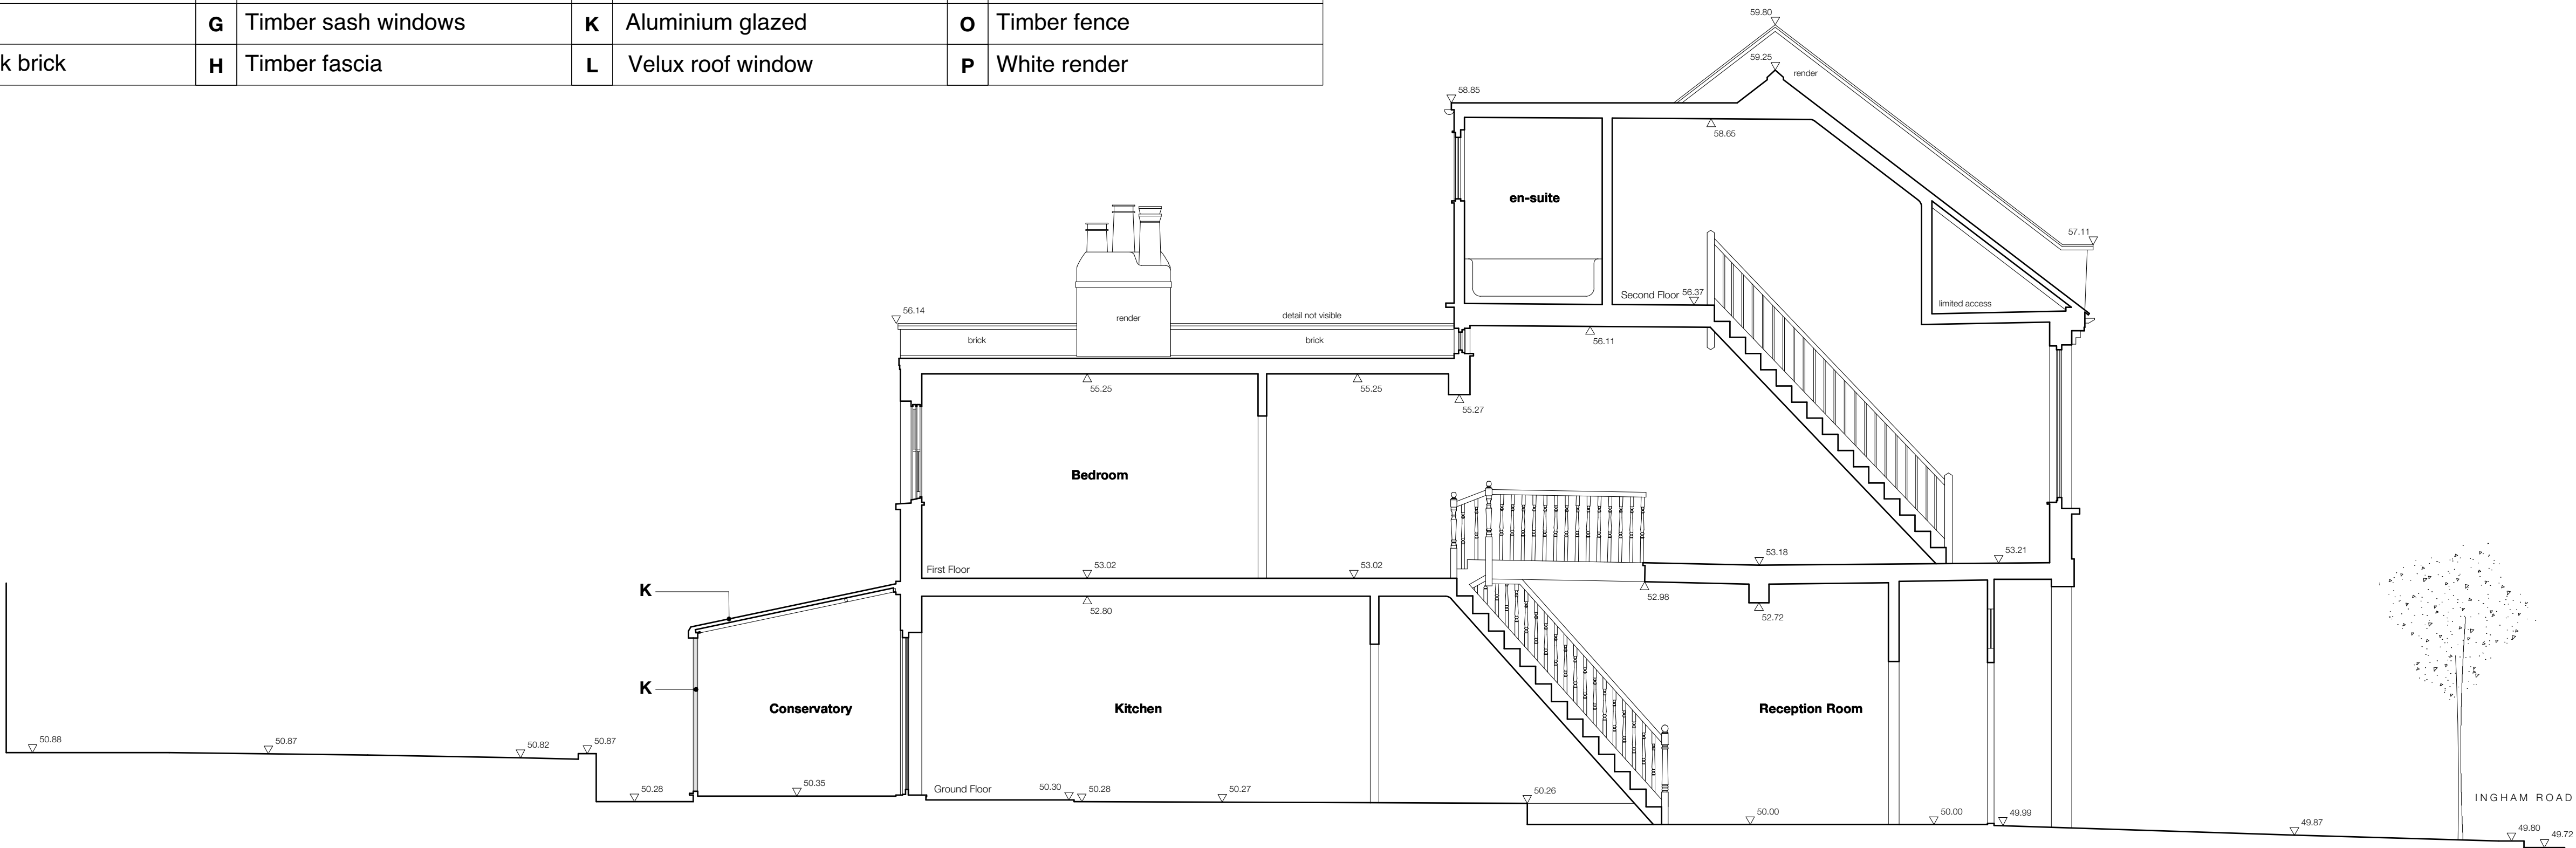

1 EXISTING SECTION AA

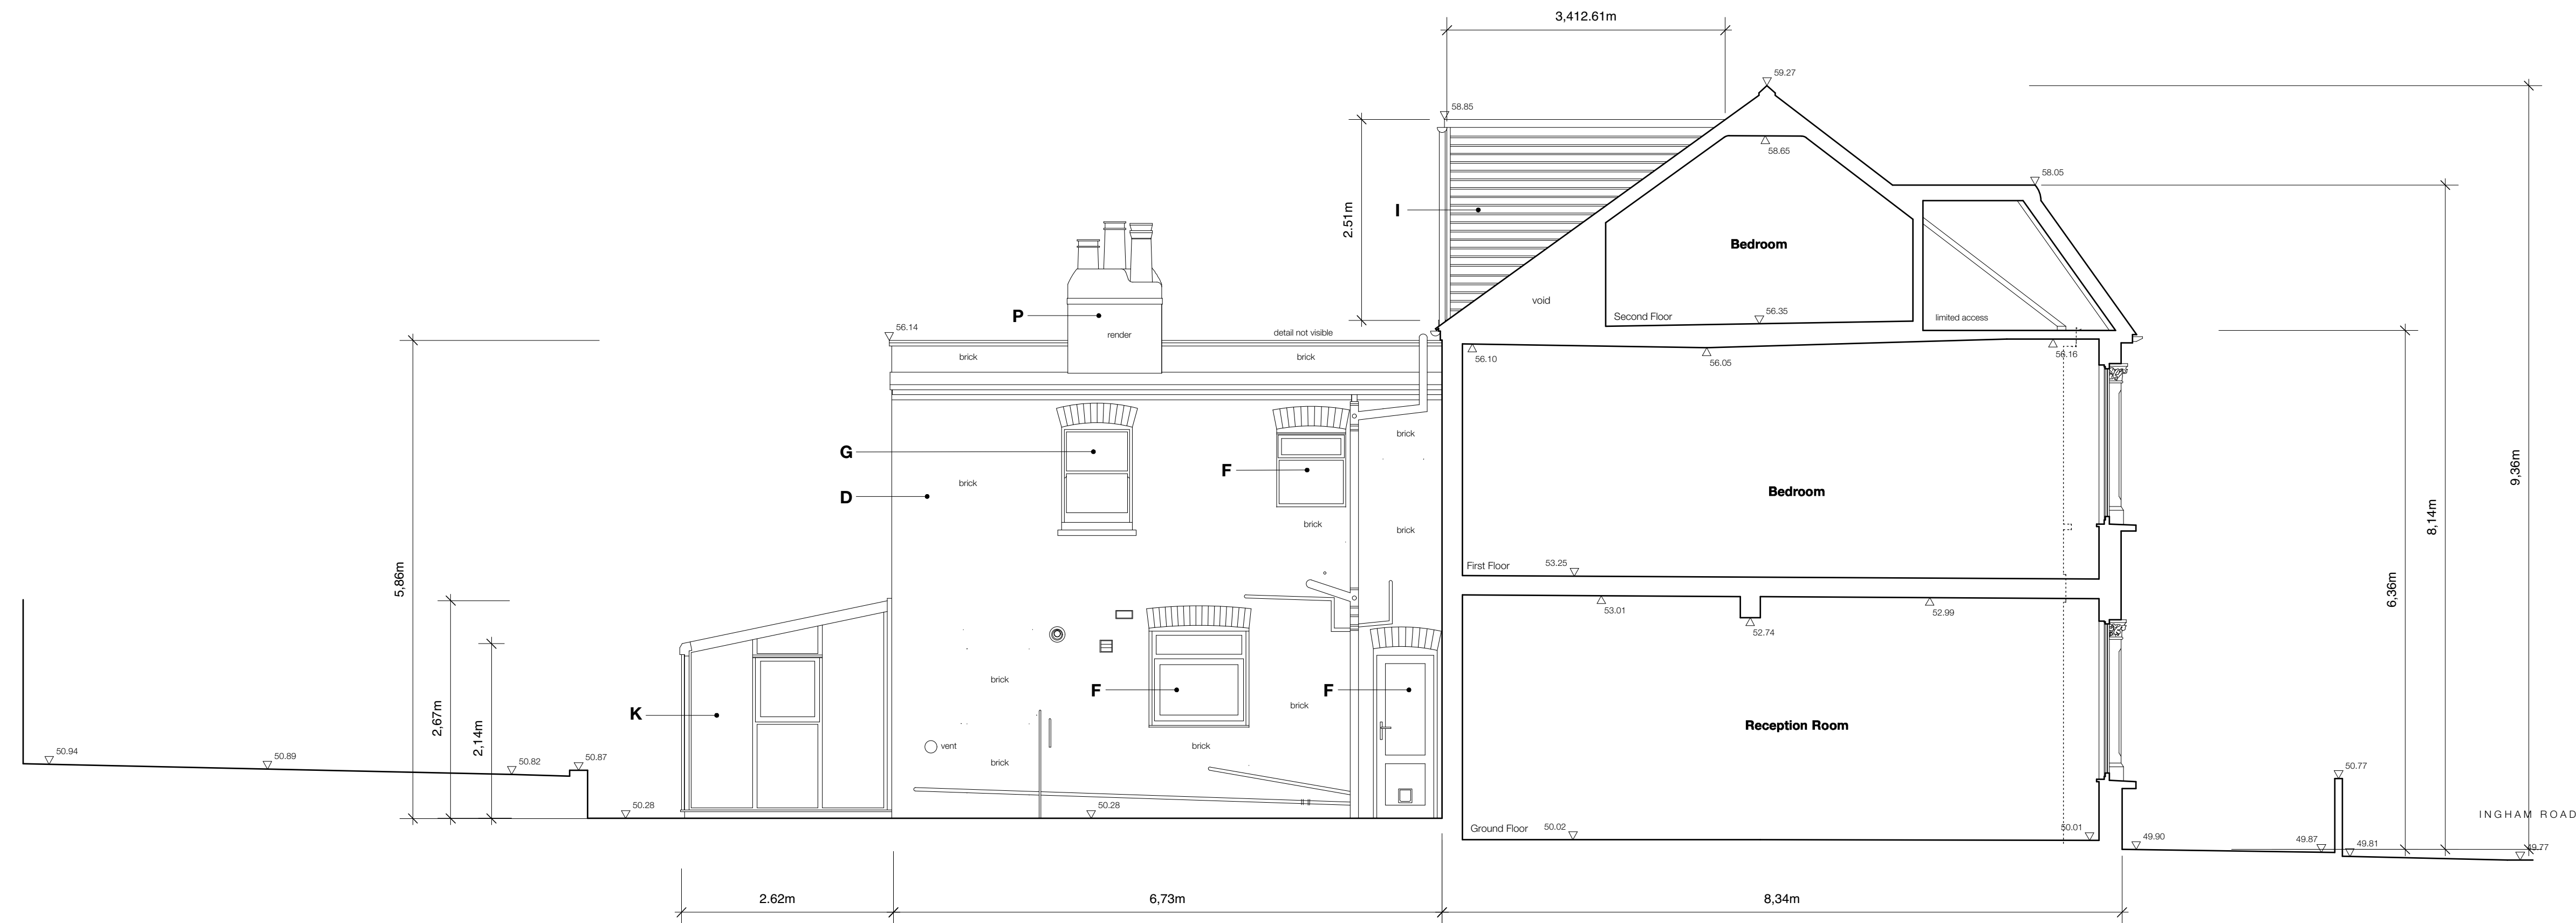

2 EXISTING SECTION BB

© This drawing is the property of STA.
 No disclosure or copy of it may be made without the written permission of STA.
 - Do not scale this drawing.
 - All dimensions and levels to be checked on site.
 - Discrepancies to be reported to STA before proceeding.
 - If in any doubt about information on this drawing contact SSF.

revisions
 Rev.

starchitects ltd
 t: +44 (0)20 77 94 99 20
 f: +44 (0)20 77 22 28 04
 e: info@starchitects.co.uk

client
Mr & Mrs Vanderpuije

project
**42 Ingham Road
 London NW6 1DE**

drawing title
Existing AA & BB Sections

status
PLANNING

scale at A1	scale at A3	drawn by
1:50	1:100	MVS
date created	file reference	
January 2016	197	
drawing no.	revision	
15-197-P- EX 60	-	


Materials Legend- Proposed					
1	Slate roof	5	Aluminium glazing system	9	-
2	Clay ridge tiles	6	Frameless glass balustrade	10	London stock brick - as extng.
3	Velux roof window	7	Rooflight	11	Grey flat roof covering
4	London stock brick	8	Lead cladding	12	-

Key:
BL Assumend boundary line


***VOLUME APPROVED UNDER
2014/24395/P CERTIFICATE OF
LAWFULNESS (POPOSED)**

© This drawing is the property of STA.
No disclosure or copy of it may be made without the written permission of STA.
- Do not scale this drawing.
- All dimensions and levels to be checked on site.
- Discrepancies to be reported to STA before proceeding.
- If in any doubt about information on this drawing contact SSF.

Rev. _____
revisions

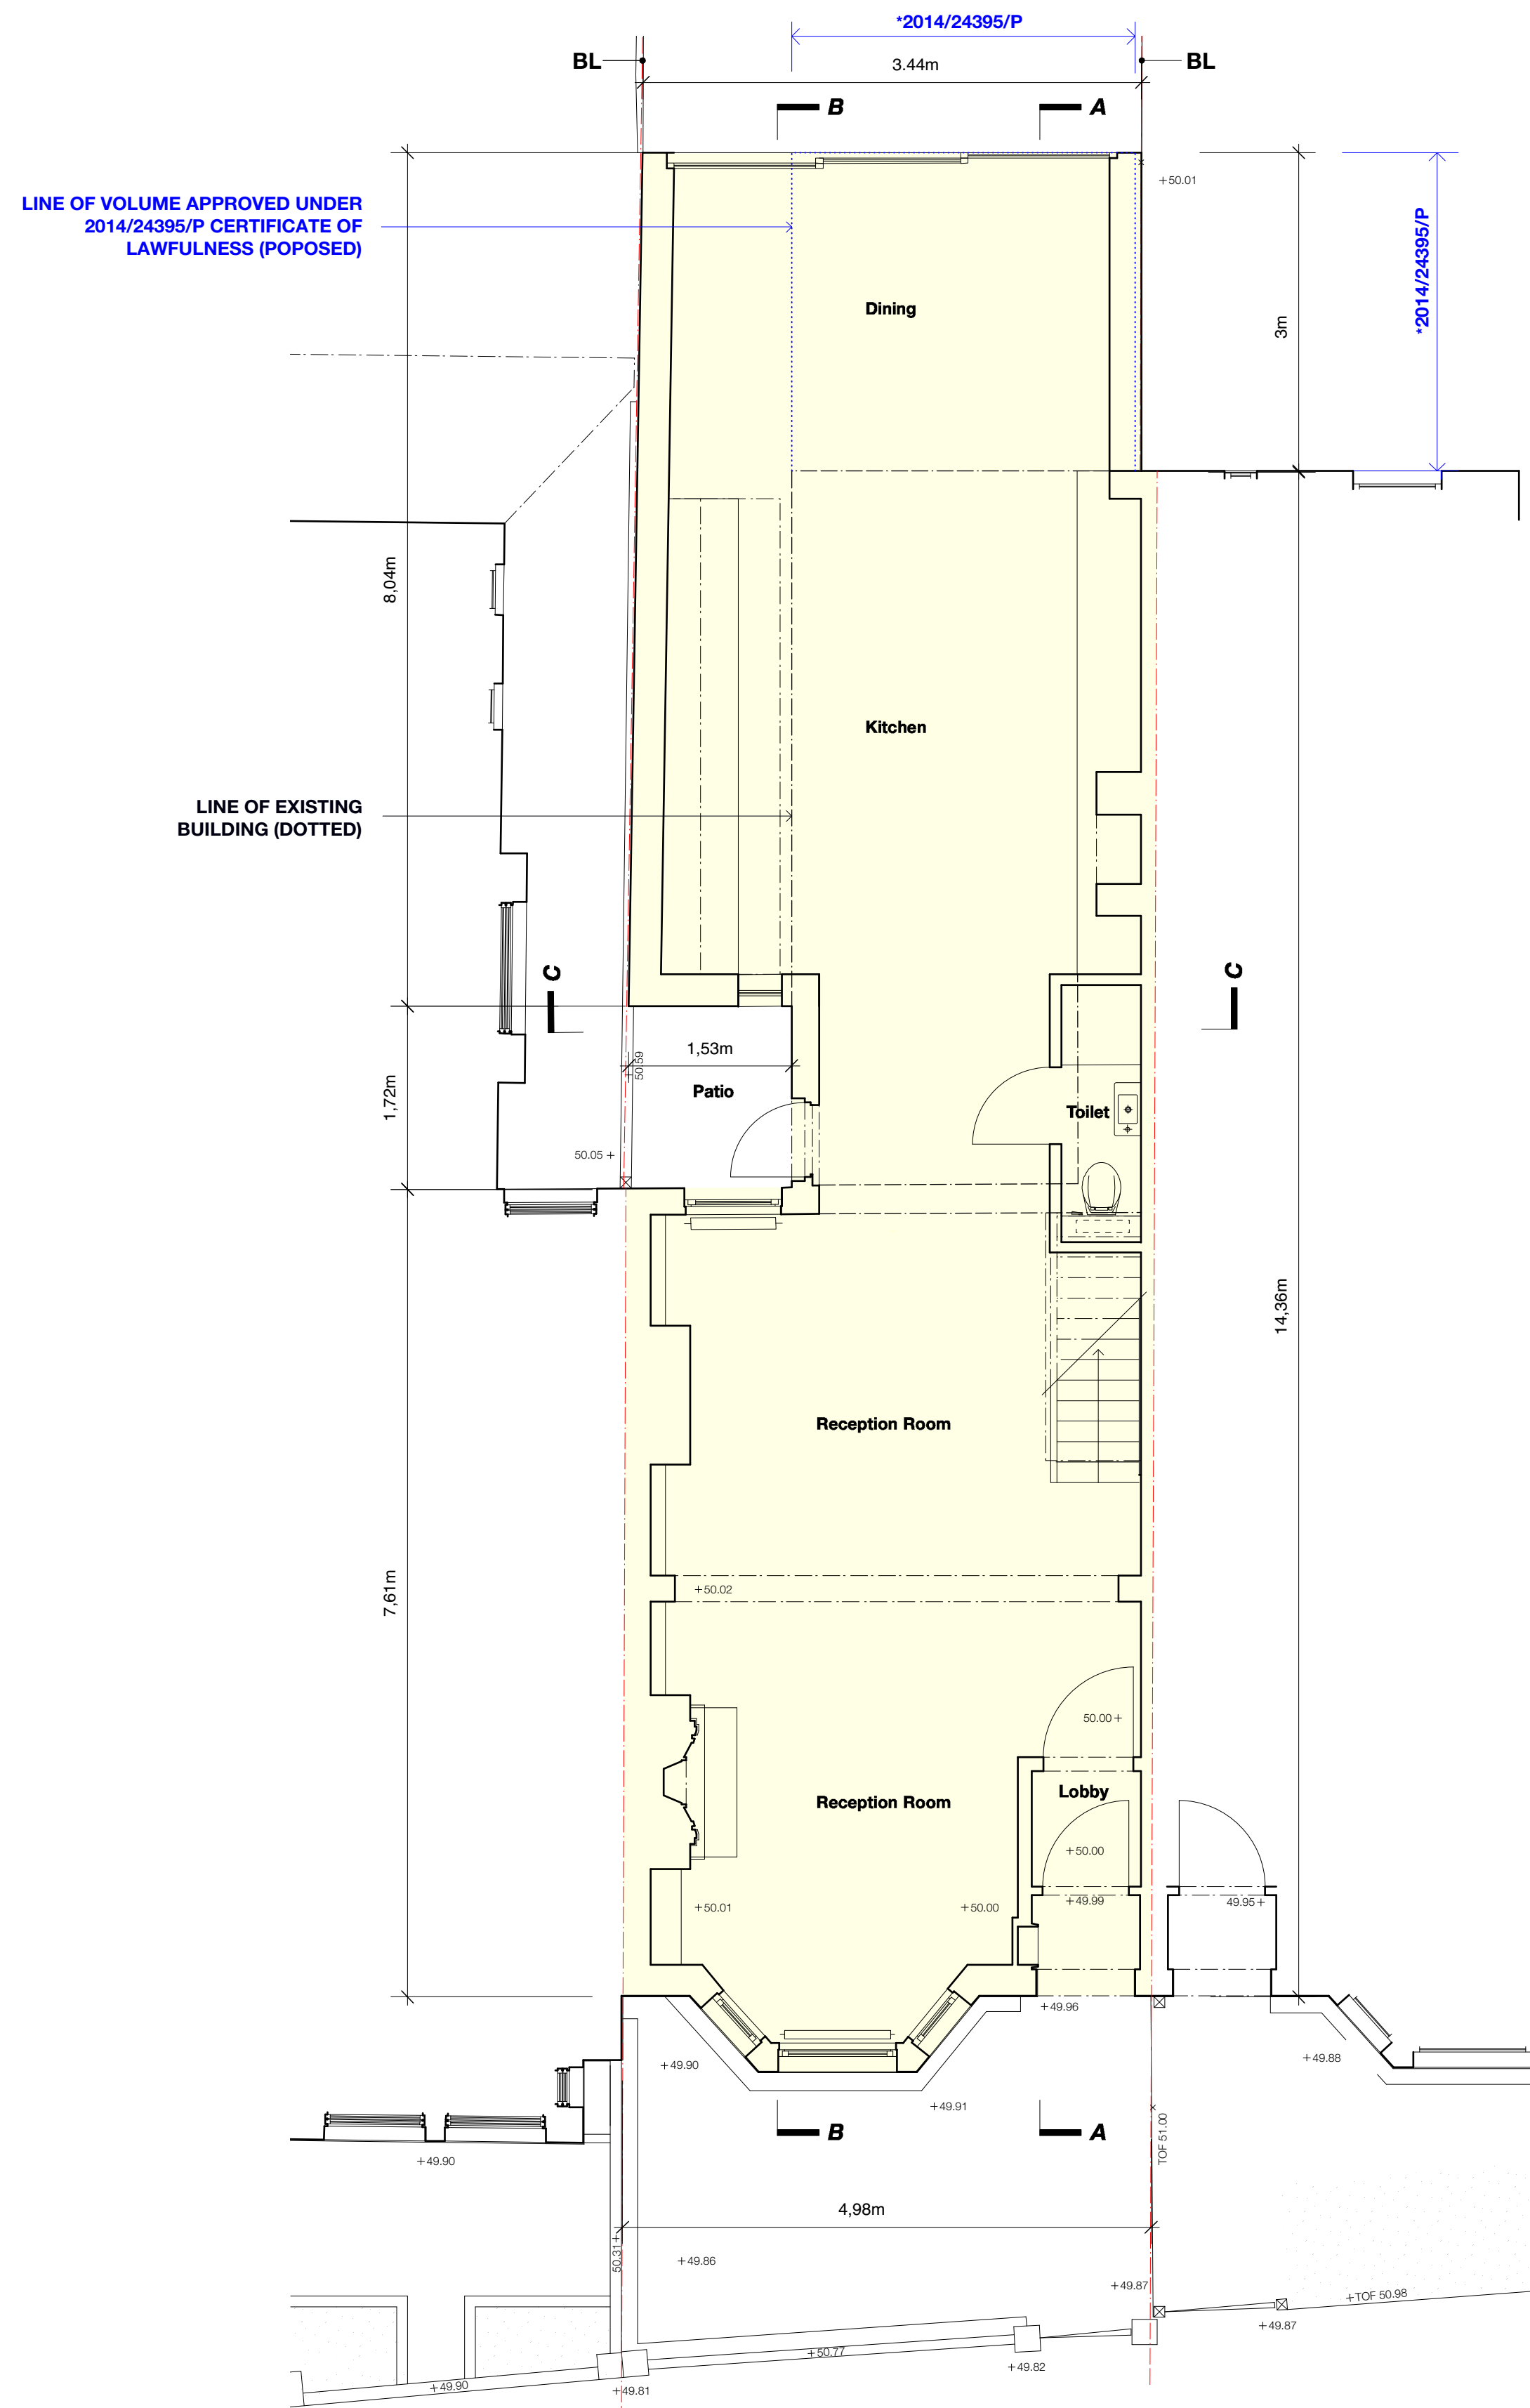

1 PROPOSED GROUND FLOOR PLAN

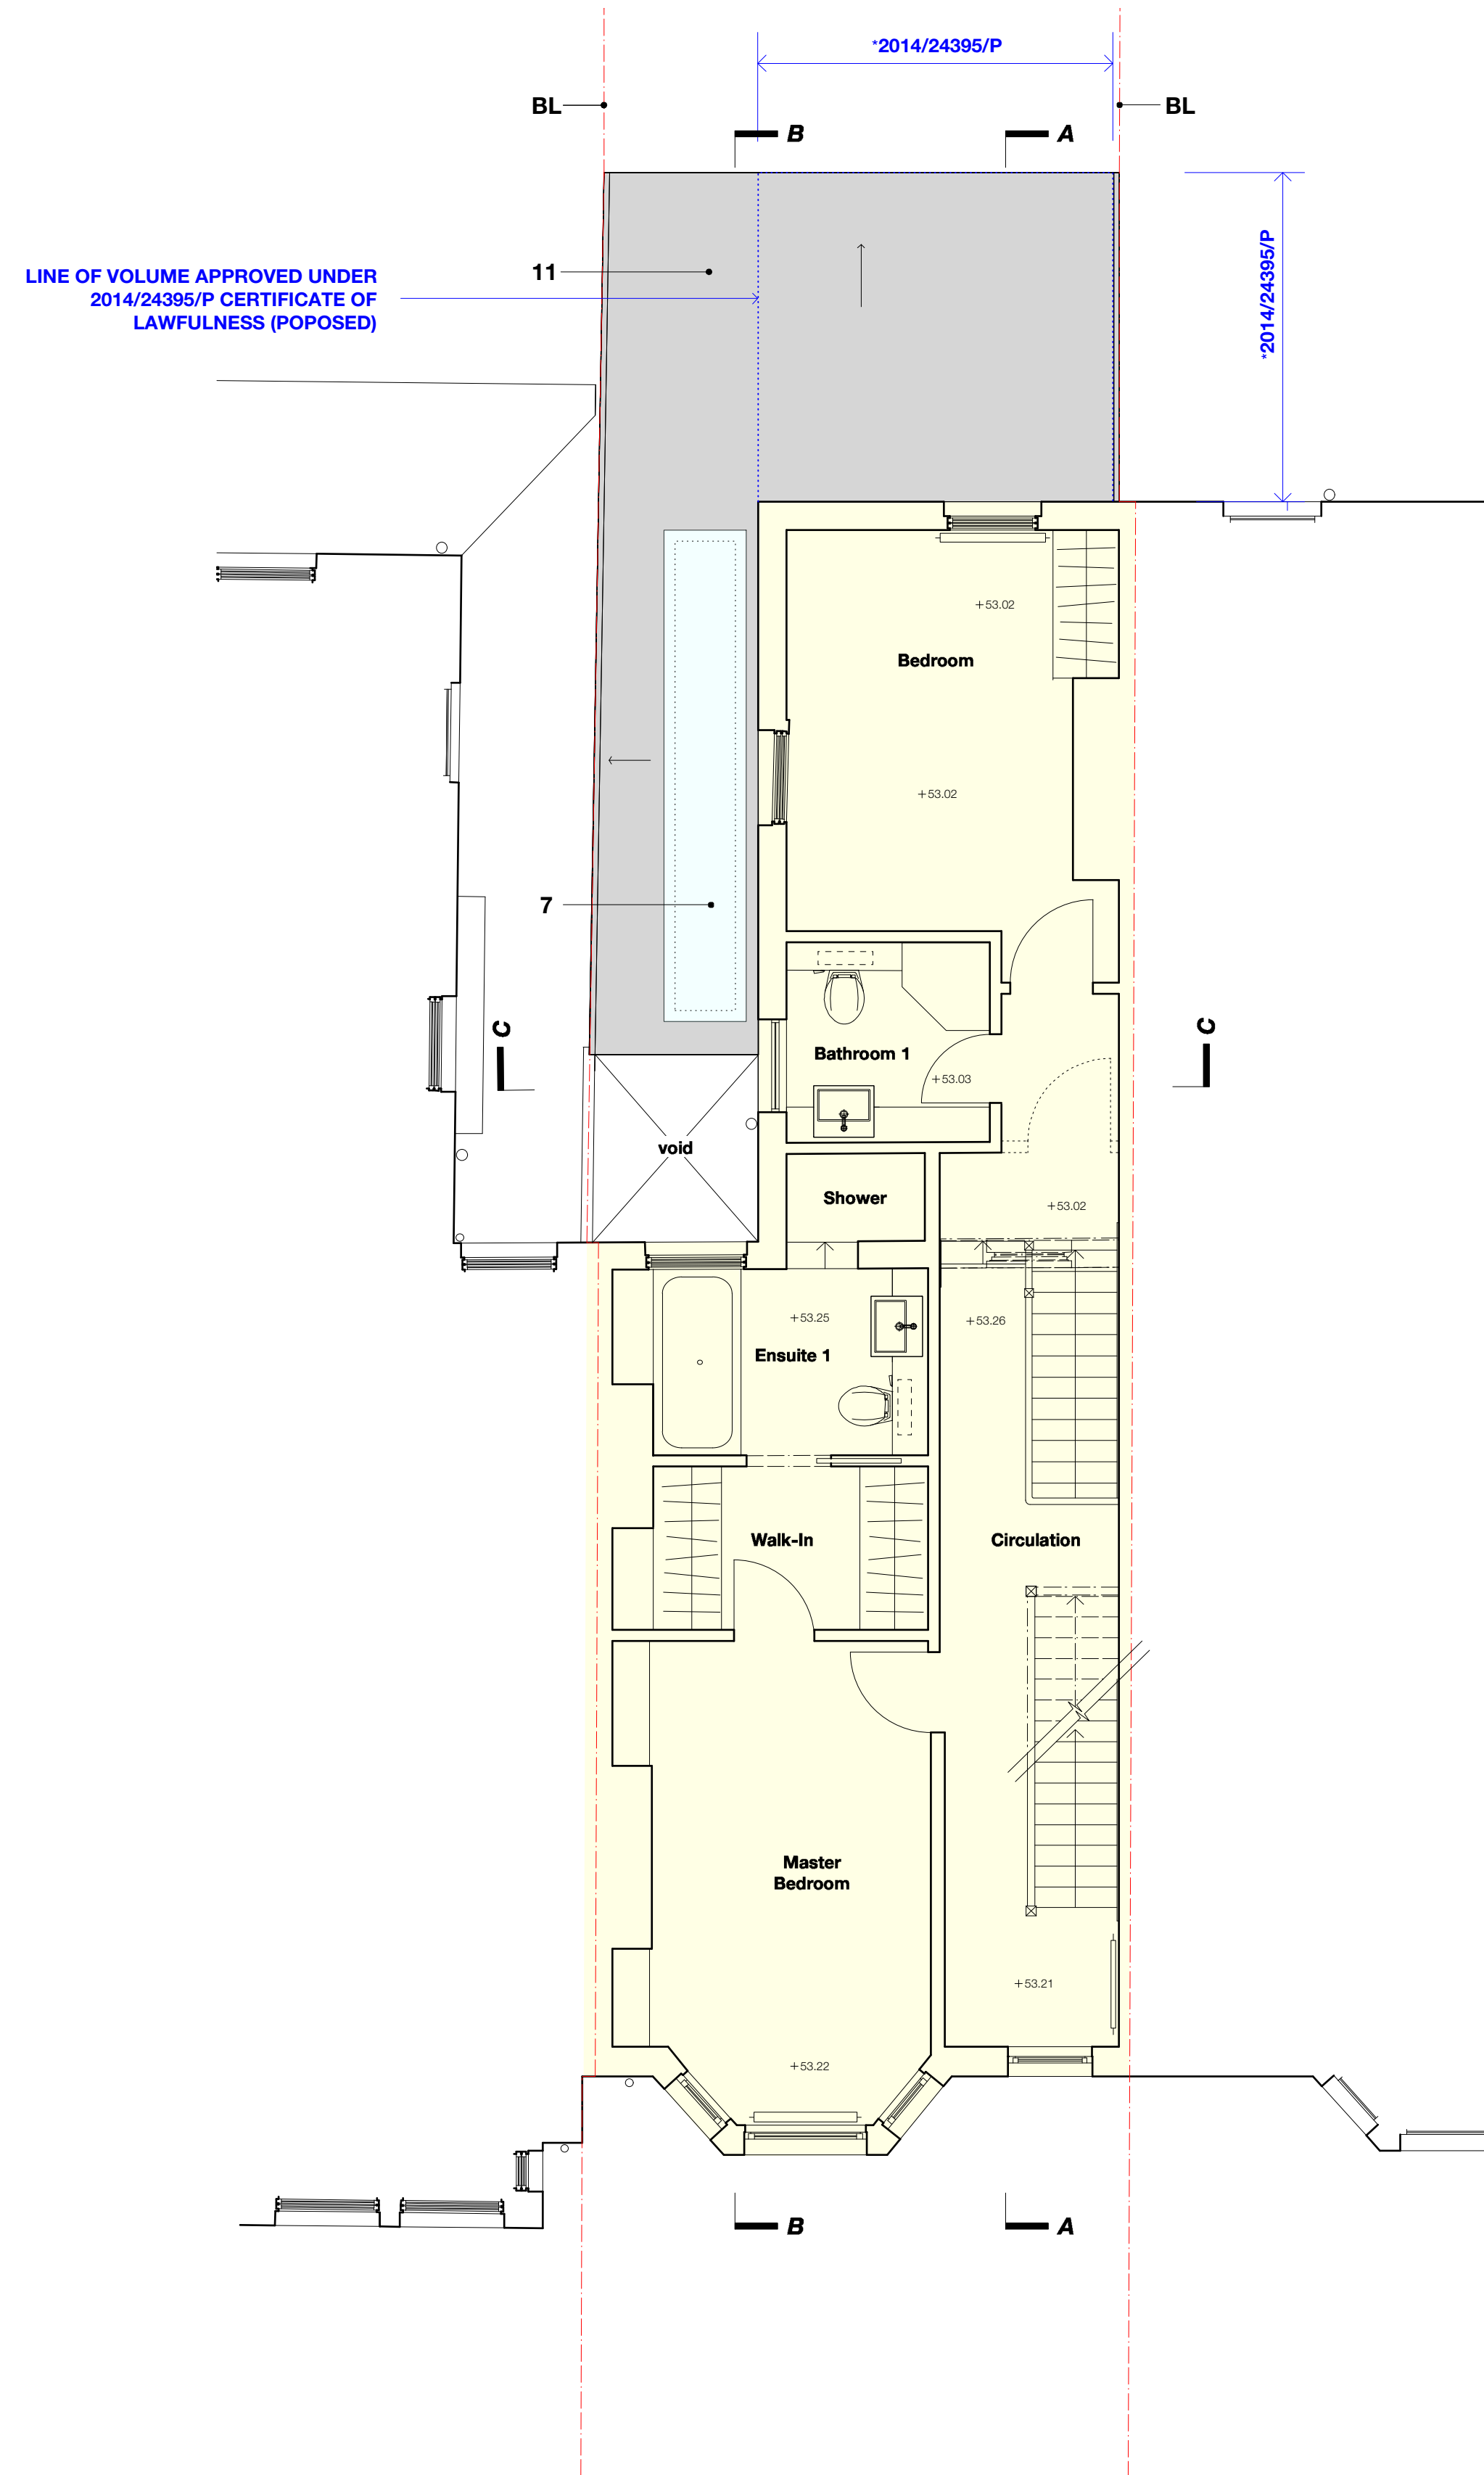

2 PROPOSED FIRST FLOOR PLAN



starchitects ltd
t: +44 (0)20 77 94 99 20 8A Belsize Court Garages
f: +44 (0)20 77 22 28 04 Belsize Lane
e: info@starchitects.co.uk London NW3 4AJ

client
Mr & Mrs Vanderpuije

project
**42 Ingham Road
London NW6 IDE**

drawing title
**Proposed Ground and First Floor
Plans**

status
PLANNING

scale at A1 scale at A3 drawn by
1:50 1:100 MVS

date created file reference
January 2016 197

drawing no. revision
15-197-P- GA 10 -


Materials Legend- Proposed			
1	Slate roof	5	Aluminium glazing system
2	Clay ridge tiles	6	Frameless glass balustrade
3	Velux roof window	7	Rooflight
4	London stock brick	8	Lead cladding
9	New dormer window	10	London stock brick - as extng.
11	Grey flat roof covering		

Key:
BL Assumed boundary line


*VOLUME APPROVED UNDER
2014/24395/P CERTIFICATE OF
LAWFULNESS (POPOSED)

© This drawing is the property of STA.
No disclosure or copy of it may be made without the written permission of STA.
- Do not scale this drawing.
- All dimensions and levels to be checked on site.
- Discrepancies to be reported to STA before proceeding.
- If in any doubt about information on this drawing contact SSF.



Rev. _____
revisions

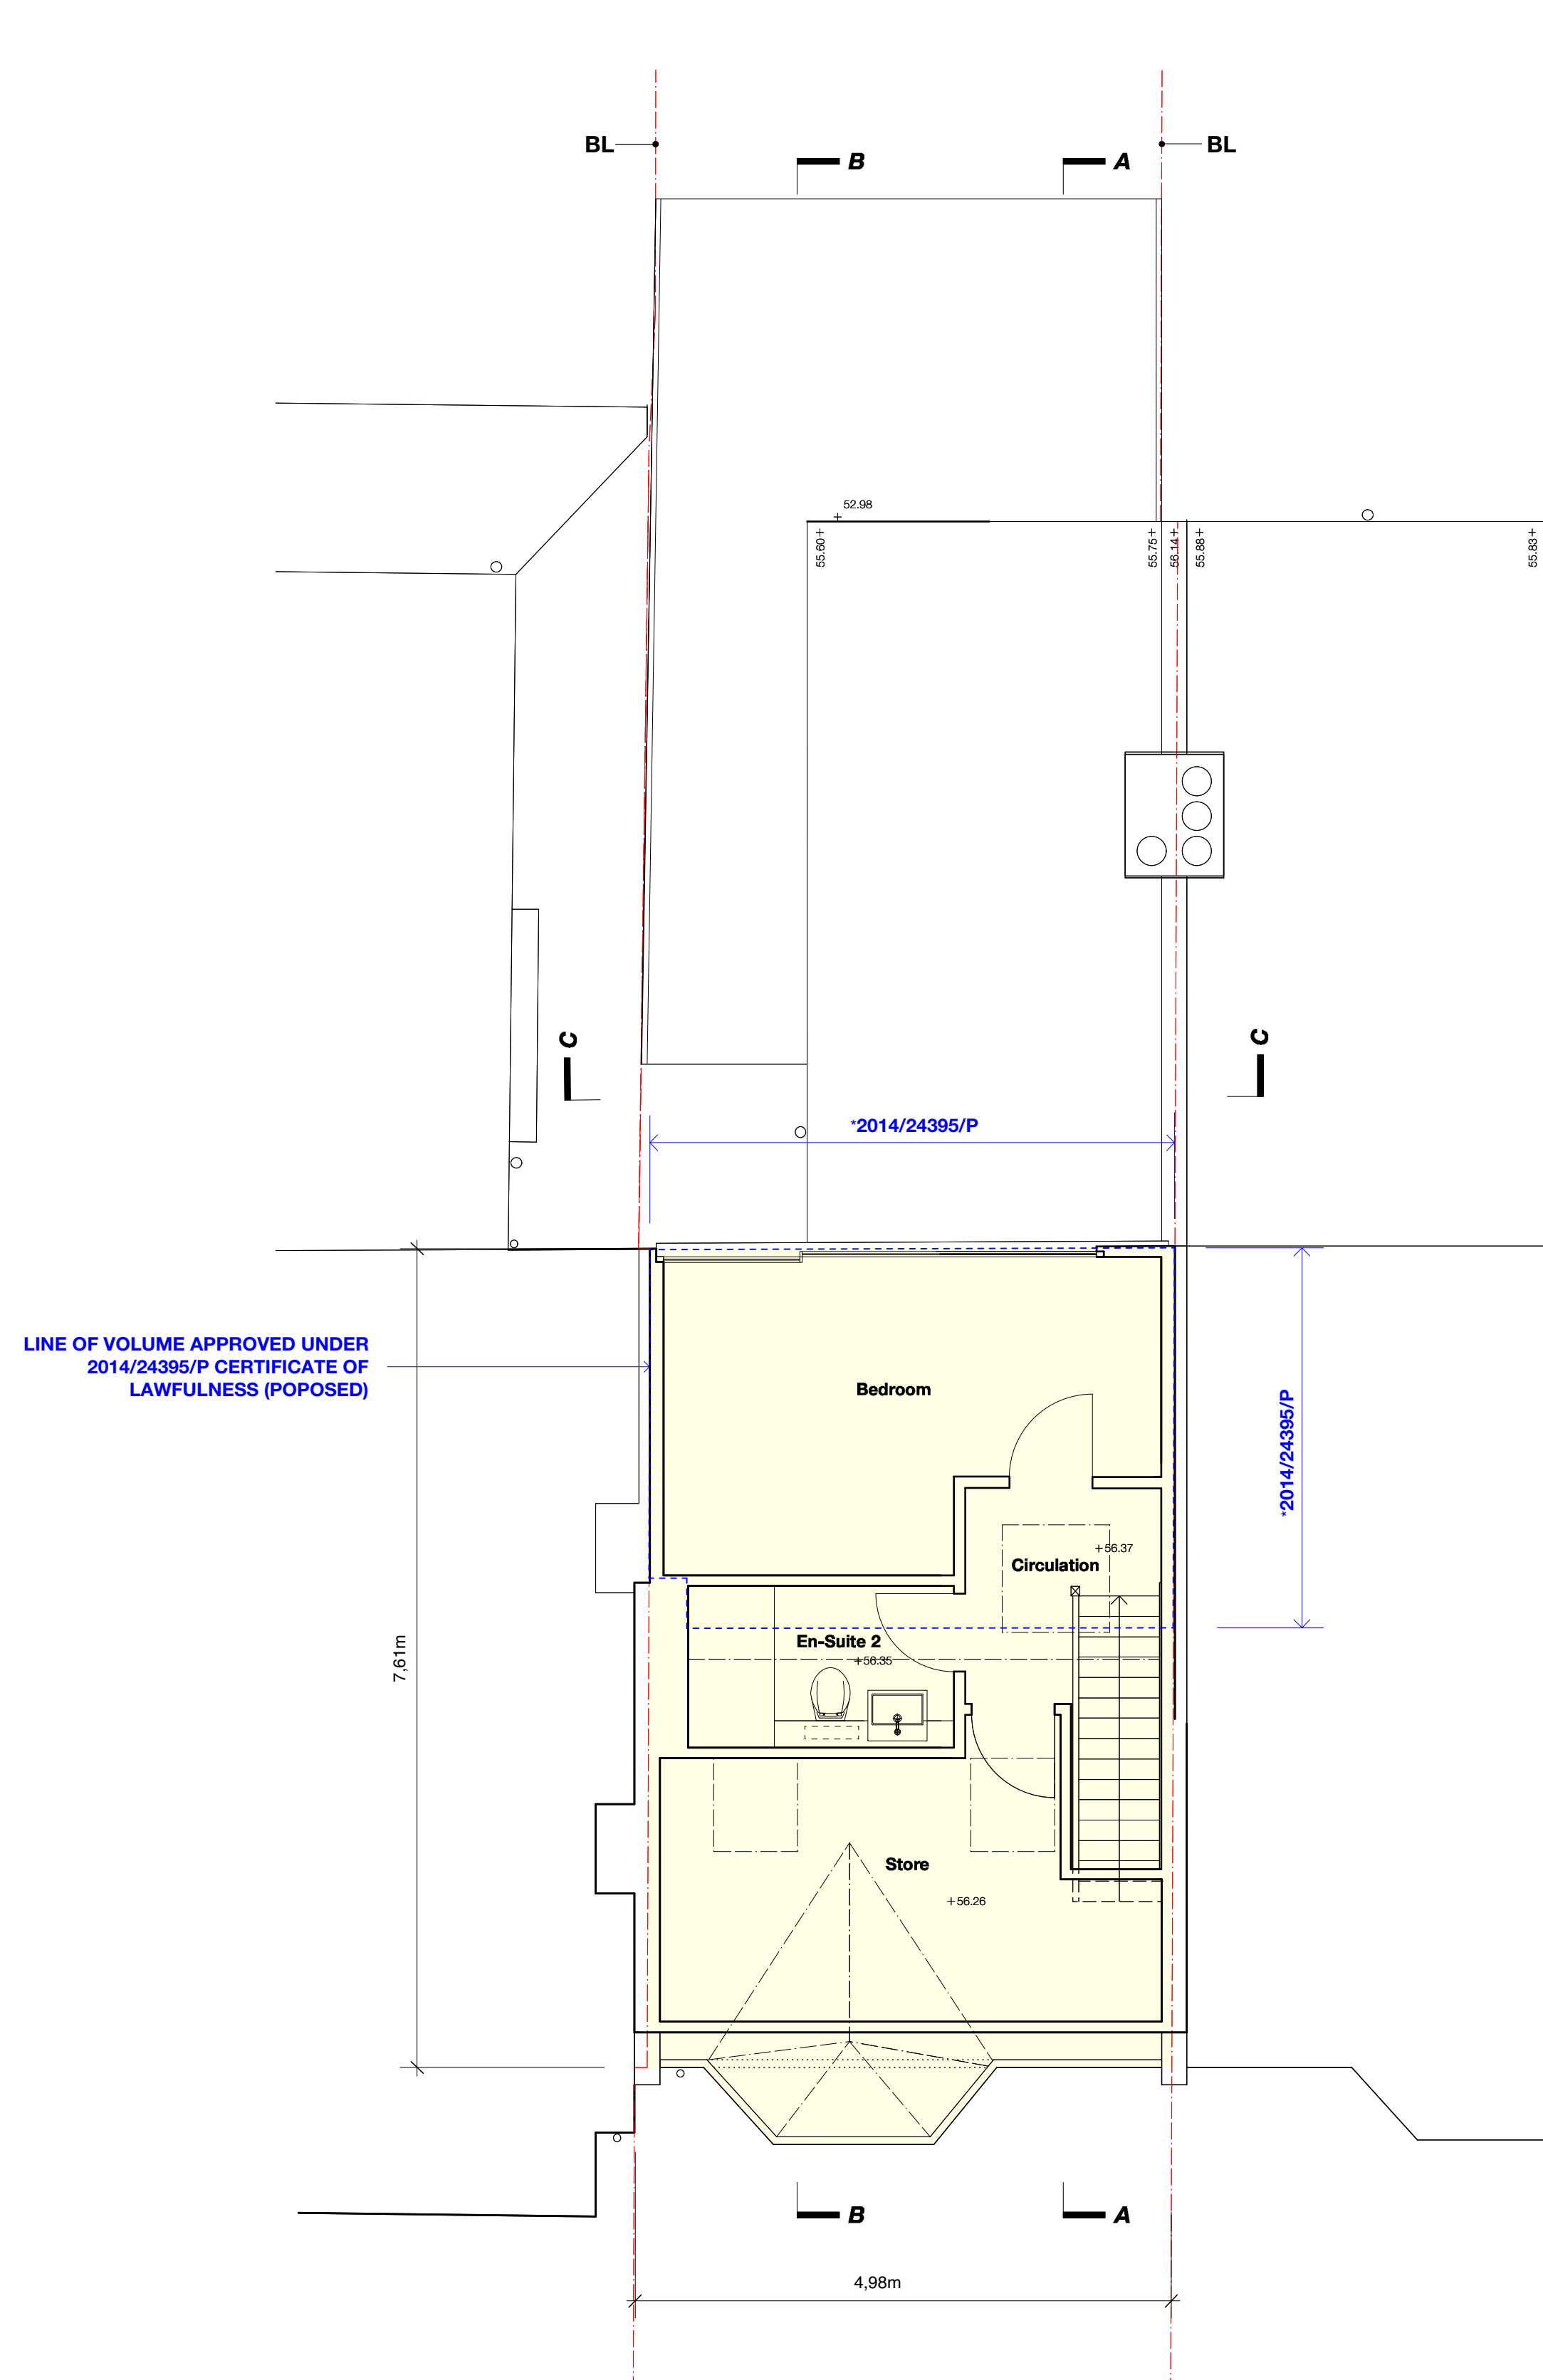

1 PROPOSED LOFT PLAN

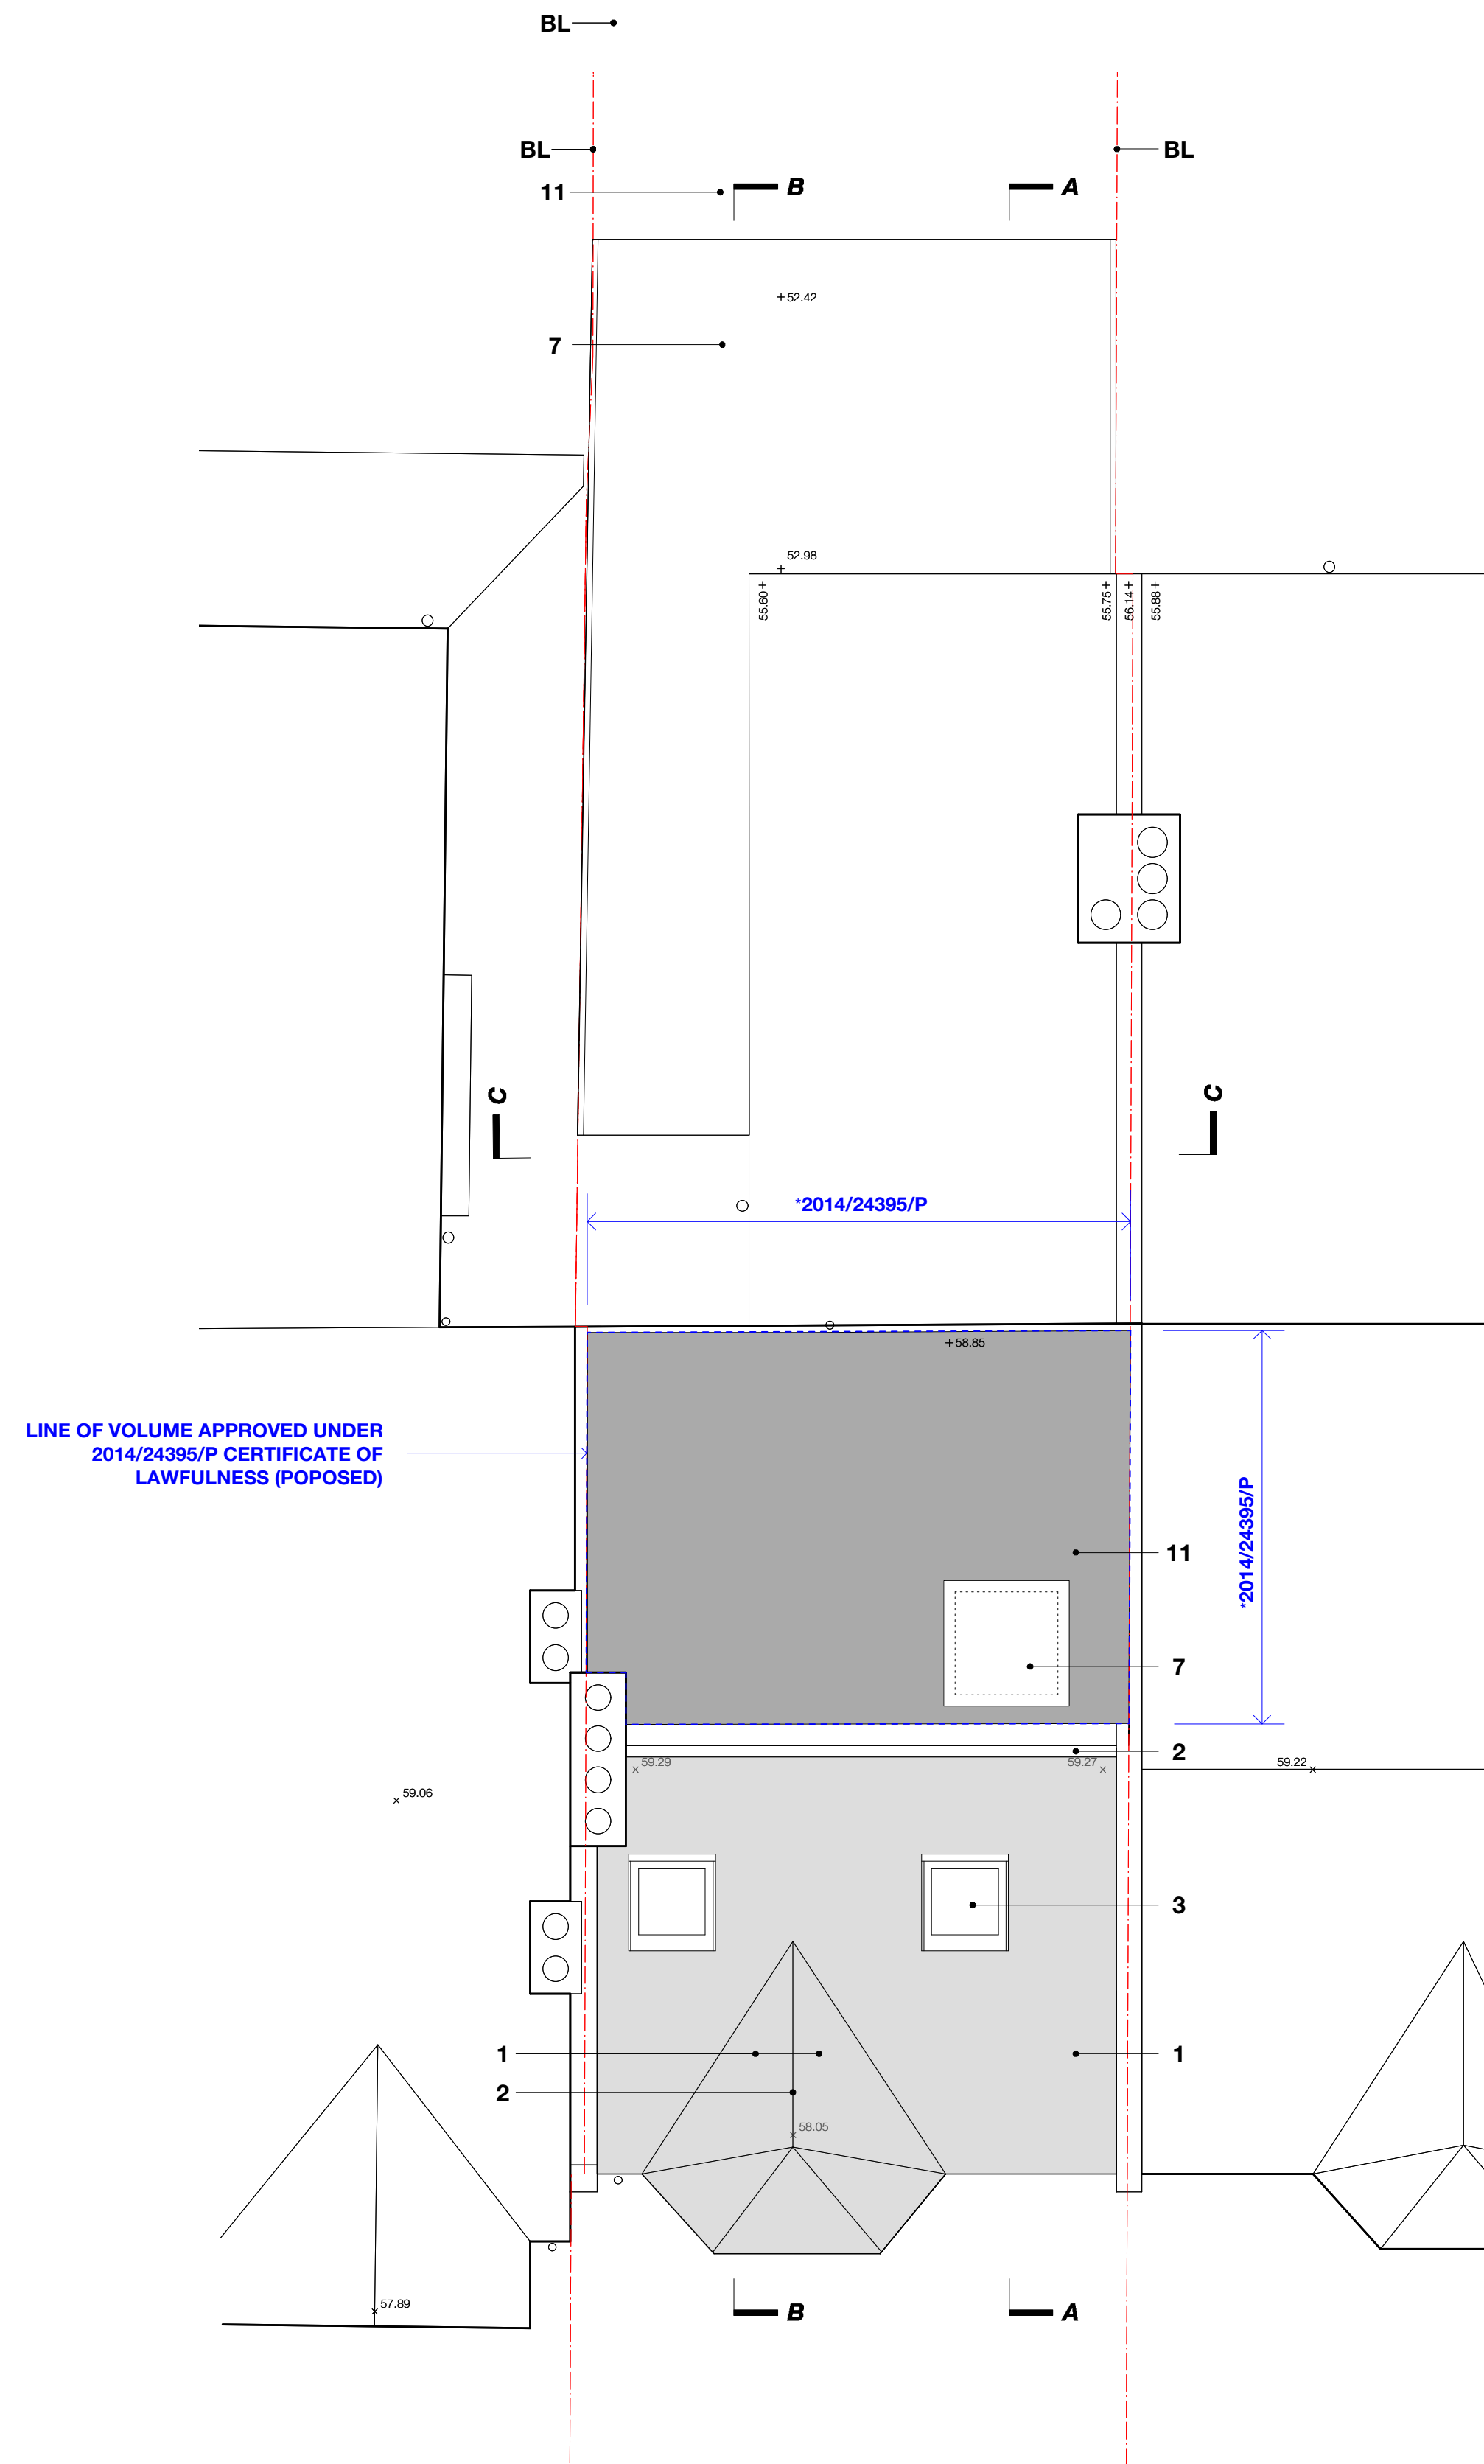

2 PROPOSED ROOF PLAN

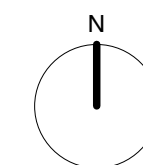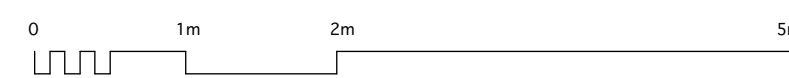

starchitects ltd
t: +44 (0)20 77 94 99 20 8A Belsize Court Garages
f: +44 (0)20 77 22 28 04 Belsize Lane
e: info@starchitects.co.uk London NW3 4AJ

client
Rob Memery

project
**42 Ingham Road
LondonNW6 IDE**

drawing title
Proposed Loft and Roof Plans

status
PLANNING

scale at A1 scale at A3 drawn by
1:50 1:100 MVS

date created file reference
January 2016 197

drawing no. revision
15-197-P- GA 11 -

Materials Legend- Proposed			
1	Slate roof	5	Aluminium glazing system
2	Clay ridge tiles	6	Frameless glass balustrade
3	Velux roof window	7	Rooflight
4	London stock brick	8	Lead cladding
9	-	10	London stock brick - as extng.
		11	Grey flat roof covering
		12	-

Key:
 BL Assumed boundary line


***VOLUME APPROVED UNDER
 2014/24395/P CERTIFICATE OF
 LAWFULNESS (POPOSED)**

© This drawing is the property of STA.
 No disclosure or copy of it may be made without the written permission of STA.
 - Do not scale this drawing.
 - All dimensions and levels to be checked on site.
 - Discrepancies to be reported to STA before proceeding.
 - If in any doubt about information on this drawing contact SSF.



Rev. _____ revisions



1 PROPOSED SOUTH (STREET) ELEVATION

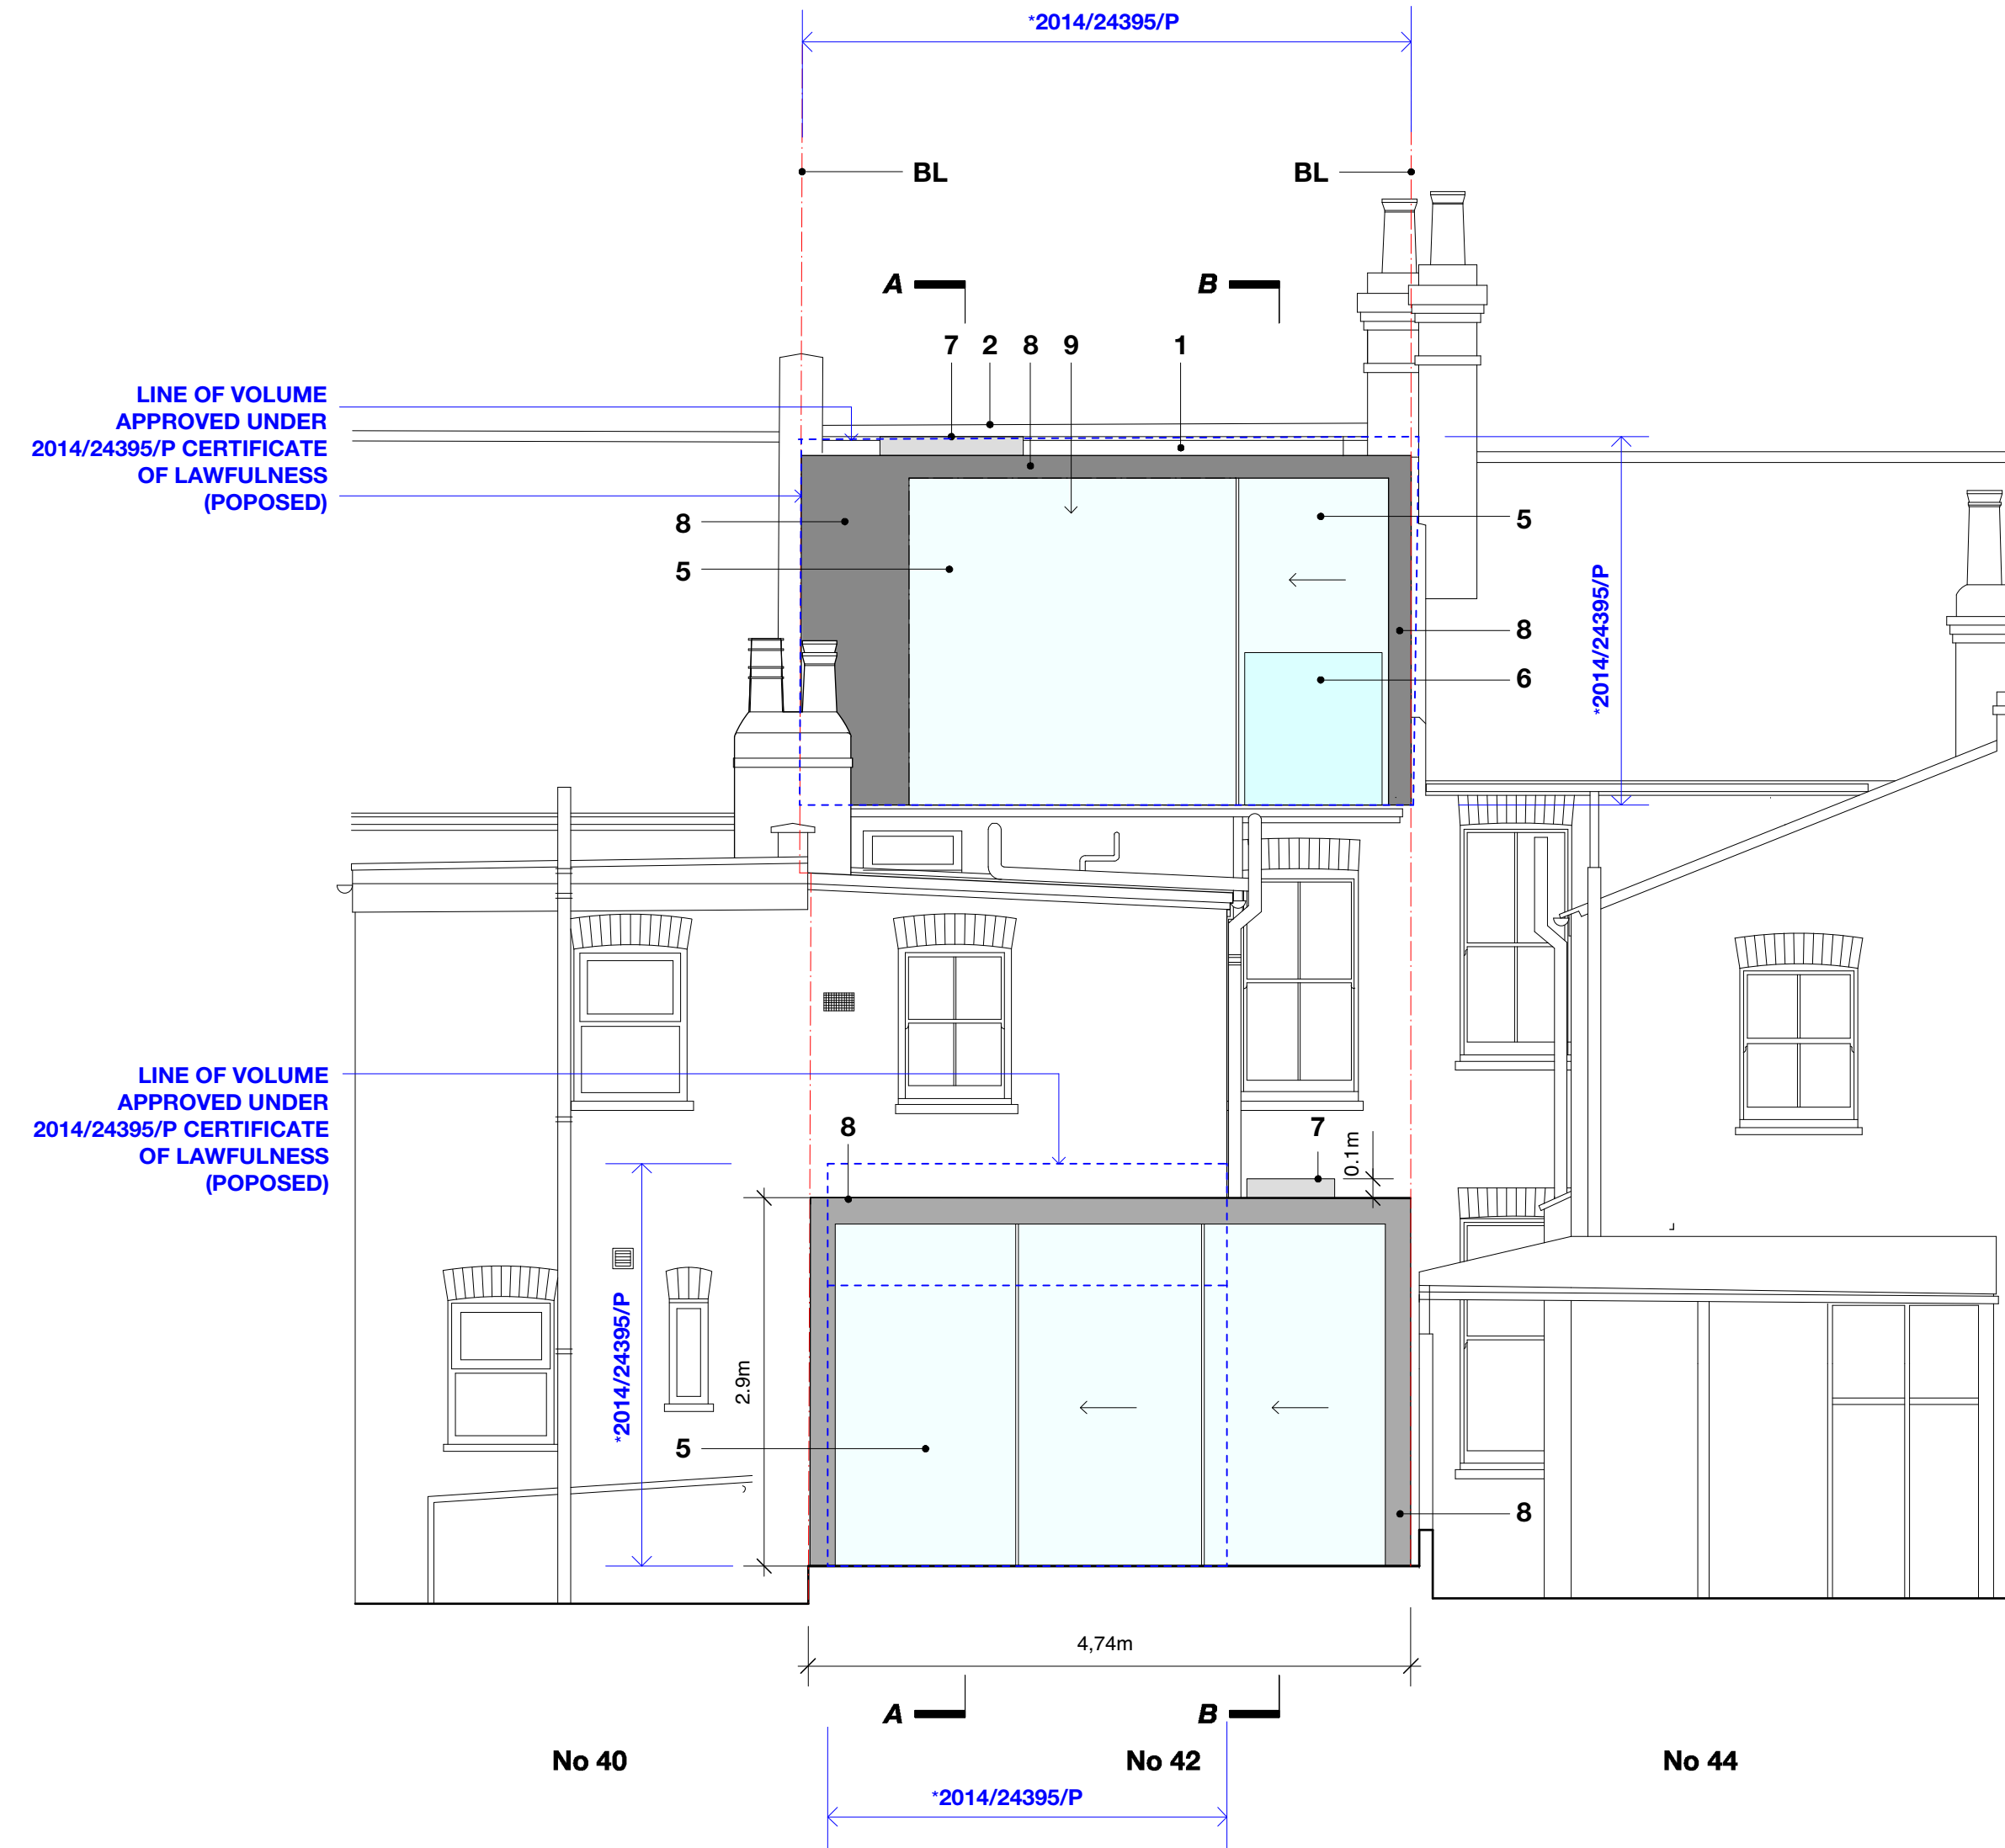

2 PROPOSED NORTH (REAR) ELEVATION

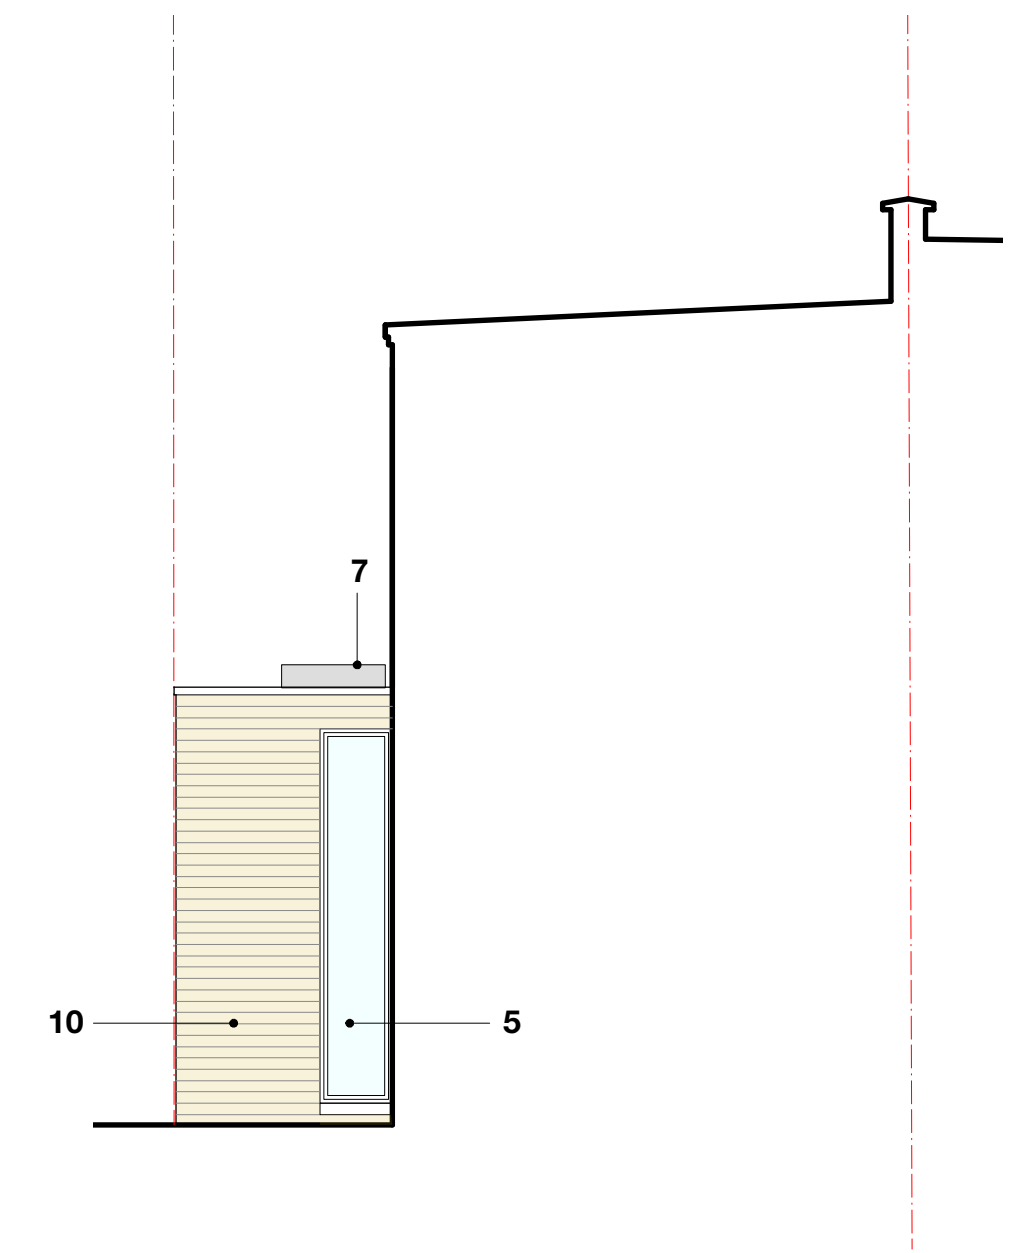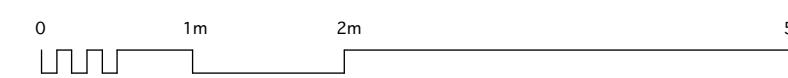

3 PROPOSED PARTIAL CC ELEVATION

starchitects ltd
 t: +44 (0)20 77 94 99 20 8A Belsize Court Garages
 f: +44 (0)20 77 22 28 04 Belsize Lane
 e: info@starchitects.co.uk London NW3 4AJ

client
Mr & Mrs Vanderpuije

project
**42 Ingham Road
 London NW6 IDE**

drawing title
**Proposed South, North & CC
 Elevations**

status
PLANNING


scale at A1 scale at A3 drawn by
 1:50 1:100 MVS

date created file reference
 January 2016 197


drawing no. revision
 15-197-P- GA 50 -

Materials Legend- Proposed			
1	Slate roof	5	Aluminium glazing system
2	Clay ridge tiles	6	Frameless glass balustrade
3	Velux roof window	7	Rooflight
4	London stock brick	8	Lead cladding
9	-	10	London stock brick - as extng.
11	Grey flat roof covering	12	-

Key:
BL Assumend boundary line

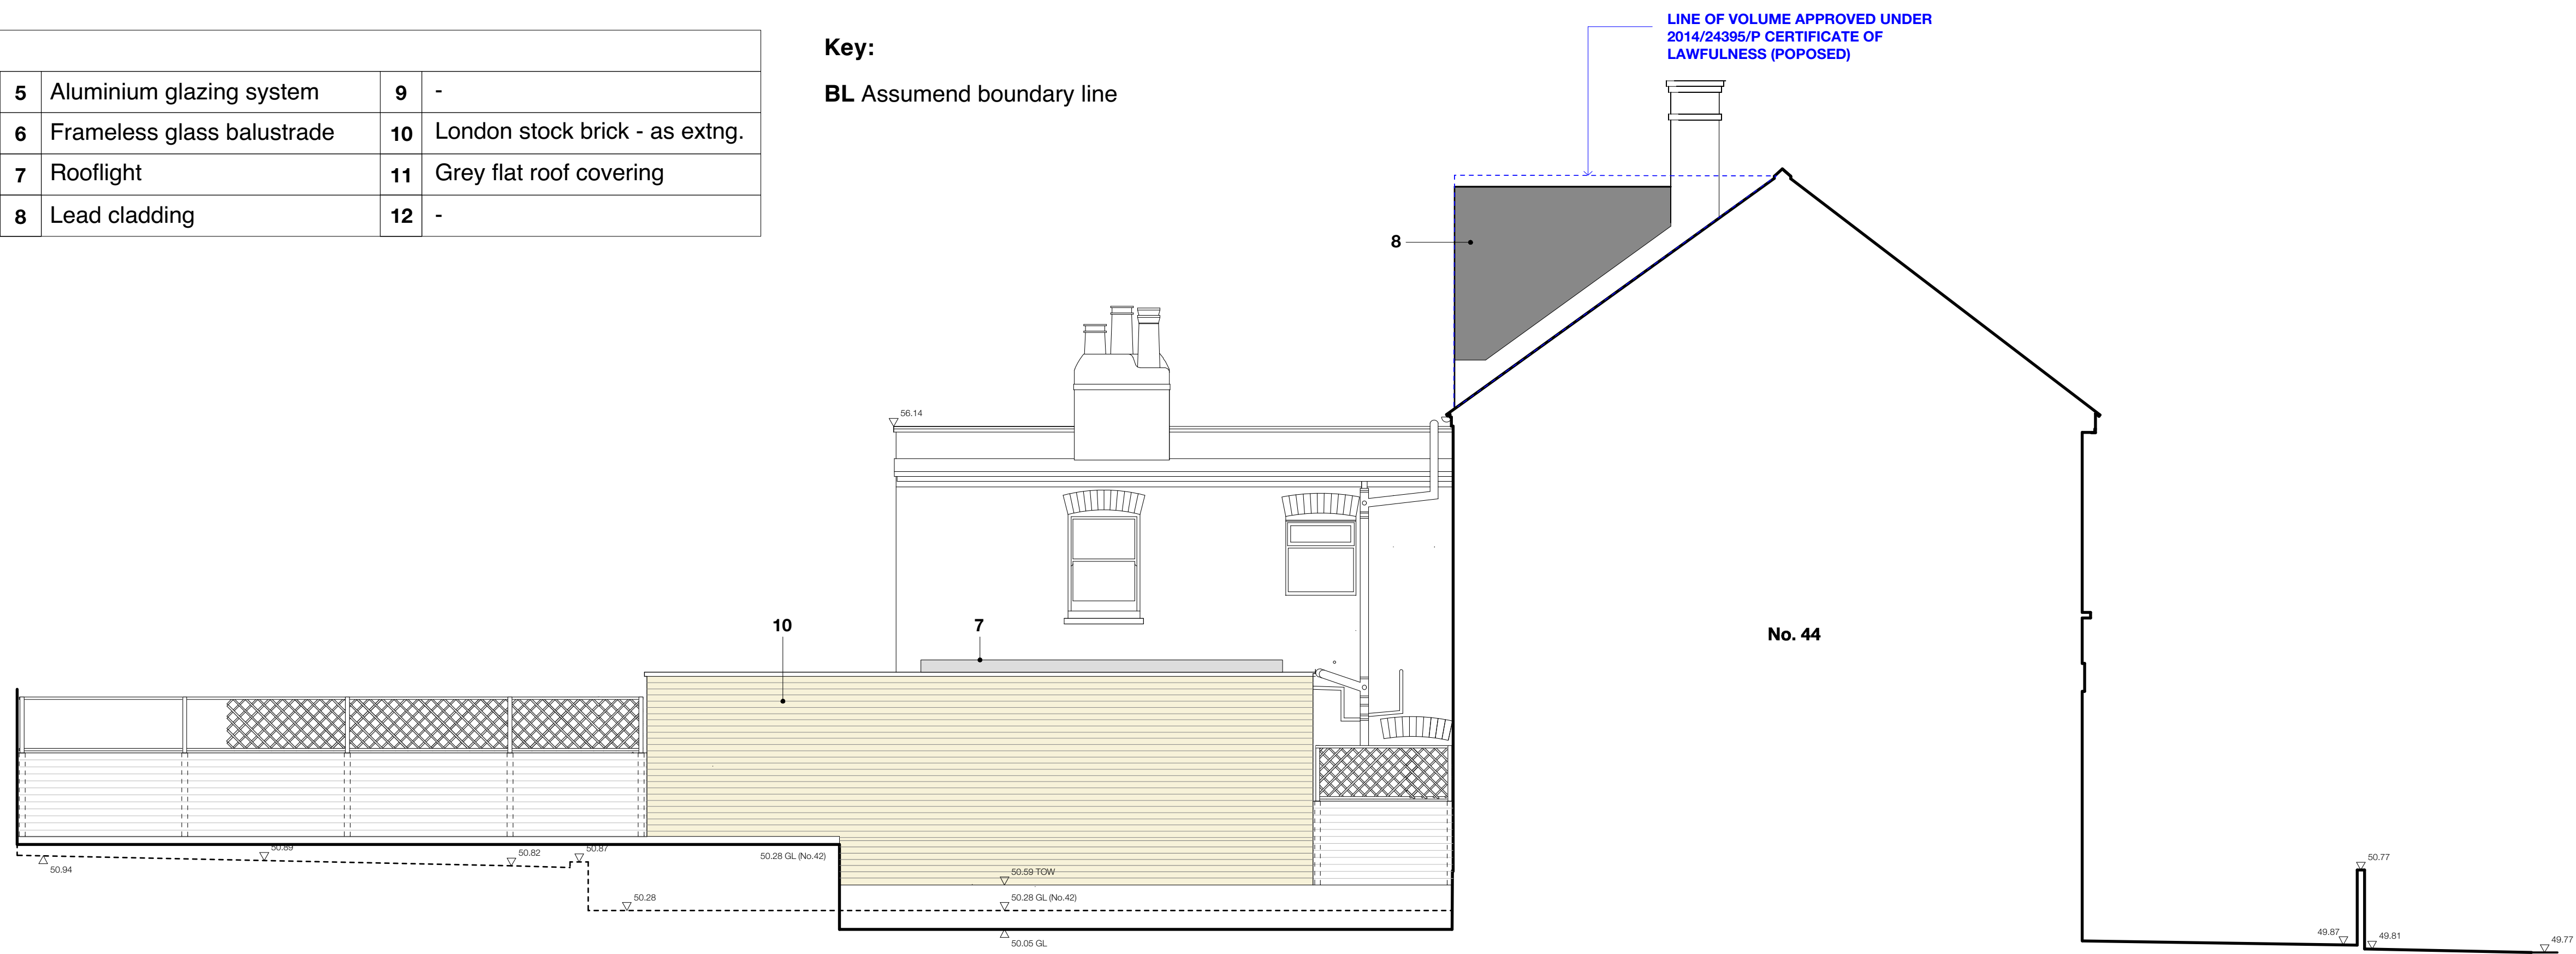

2 PROPOSED WEST (FLANK) ELEVATION

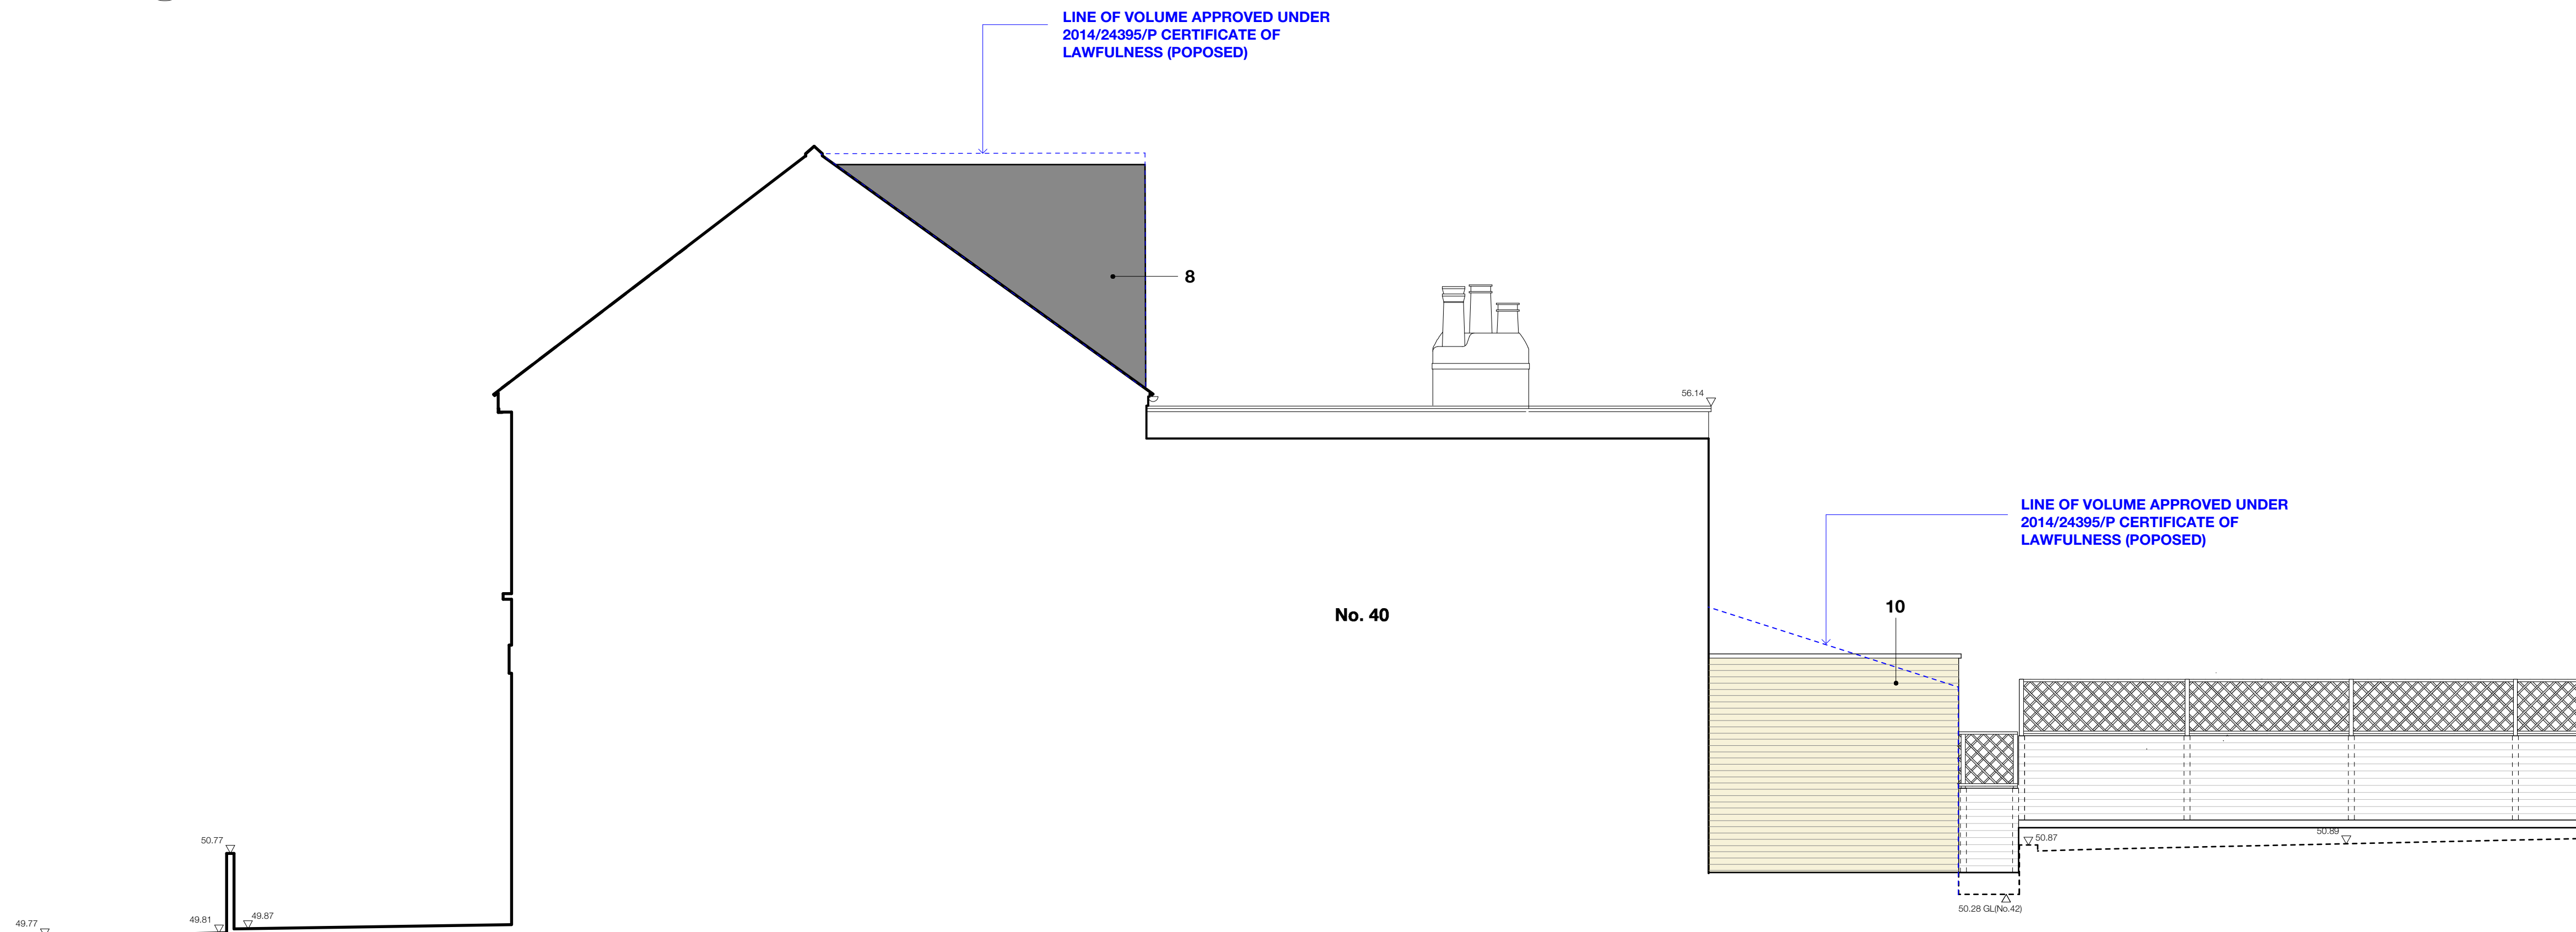

1 PROPOSED EAST (FLANK) ELEVATION

© This drawing is the property of STA.
 No disclosure or copy of it may be made without the written permission of STA.

- Do not scale this drawing.
- All dimensions and levels to be checked on site.
- Discrepancies to be reported to STA before proceeding.
- If in any doubt about information on this drawing contact SSF.

revisions
 Rev.

starchitects ltd

t: +44 (0)20 77 94 99 20 8A Belsize Court Garages
 f: +44 (0)20 77 22 28 04 Belsize Lane
 e: info@starchitects.co.uk London NW3 4AJ

client
Mr & Mrs Vanderpuije

project
**42 Ingham Road
 London NW6 1DE**

drawing title
**Proposed East & West Flank
 Elevations**

status
PLANNING

scale at A1 1:50 scale at A3 1:100 drawn by MVS


date created January 2016 file reference 197

drawing no. 15-197-P- GA 51 revision -

Materials Legend- Proposed			
1	Slate roof	5	Aluminium glazing system
2	Clay ridge tiles	6	Frameless glass balustrade
3	Velux roof window	7	Rooflight
4	London stock brick	8	Lead cladding
9	New dormer window	10	London stock brick - as extng.
11	Grey flat roof covering		


Key:
BL Assumend boundary line

LINE OF VOLUME APPROVED UNDER
2014/24395/P CERTIFICATE OF
LAWFULNESS (POPOSED)

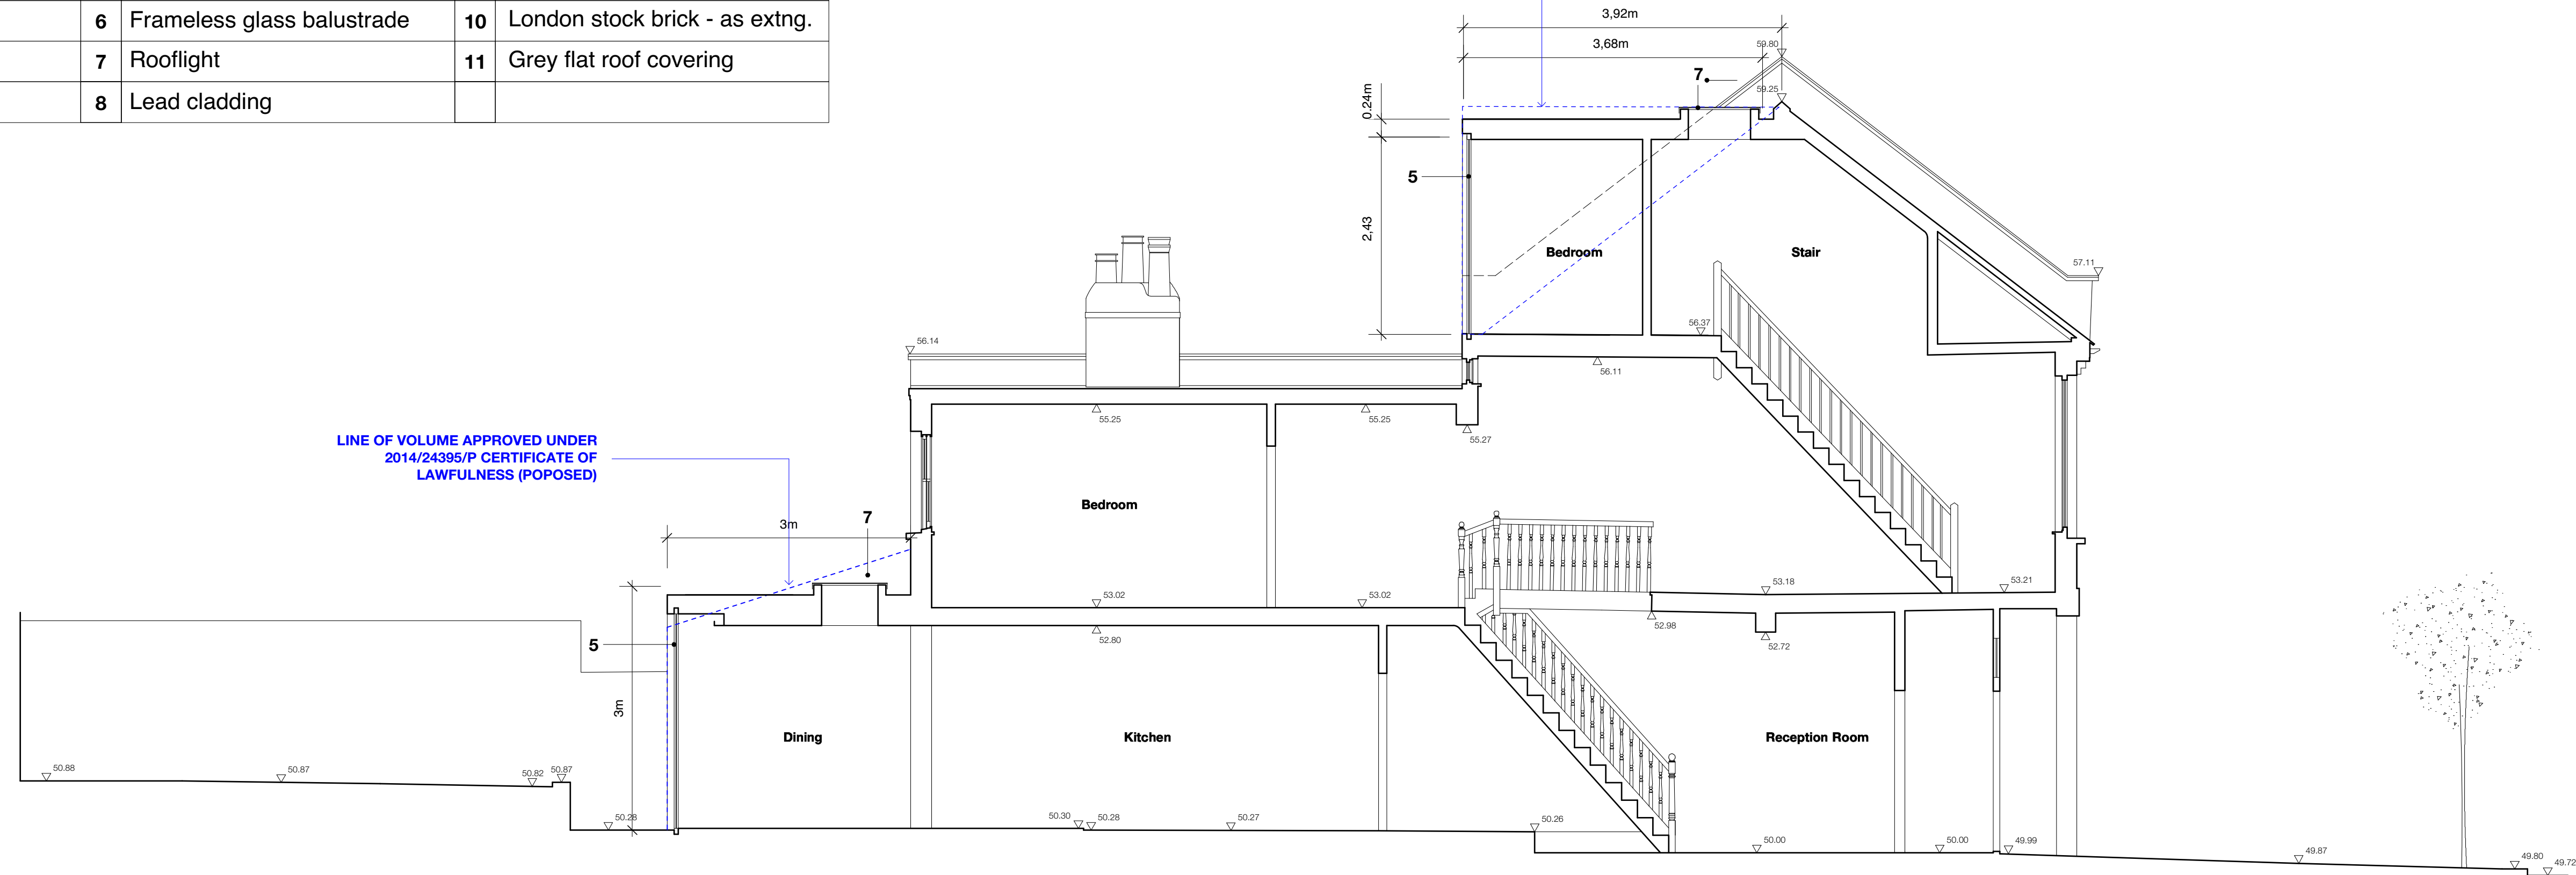


1 PROPOSED SECTION AA

LINE OF VOLUME APPROVED UNDER
2014/24395/P CERTIFICATE OF
LAWFULNESS (POPOSED)

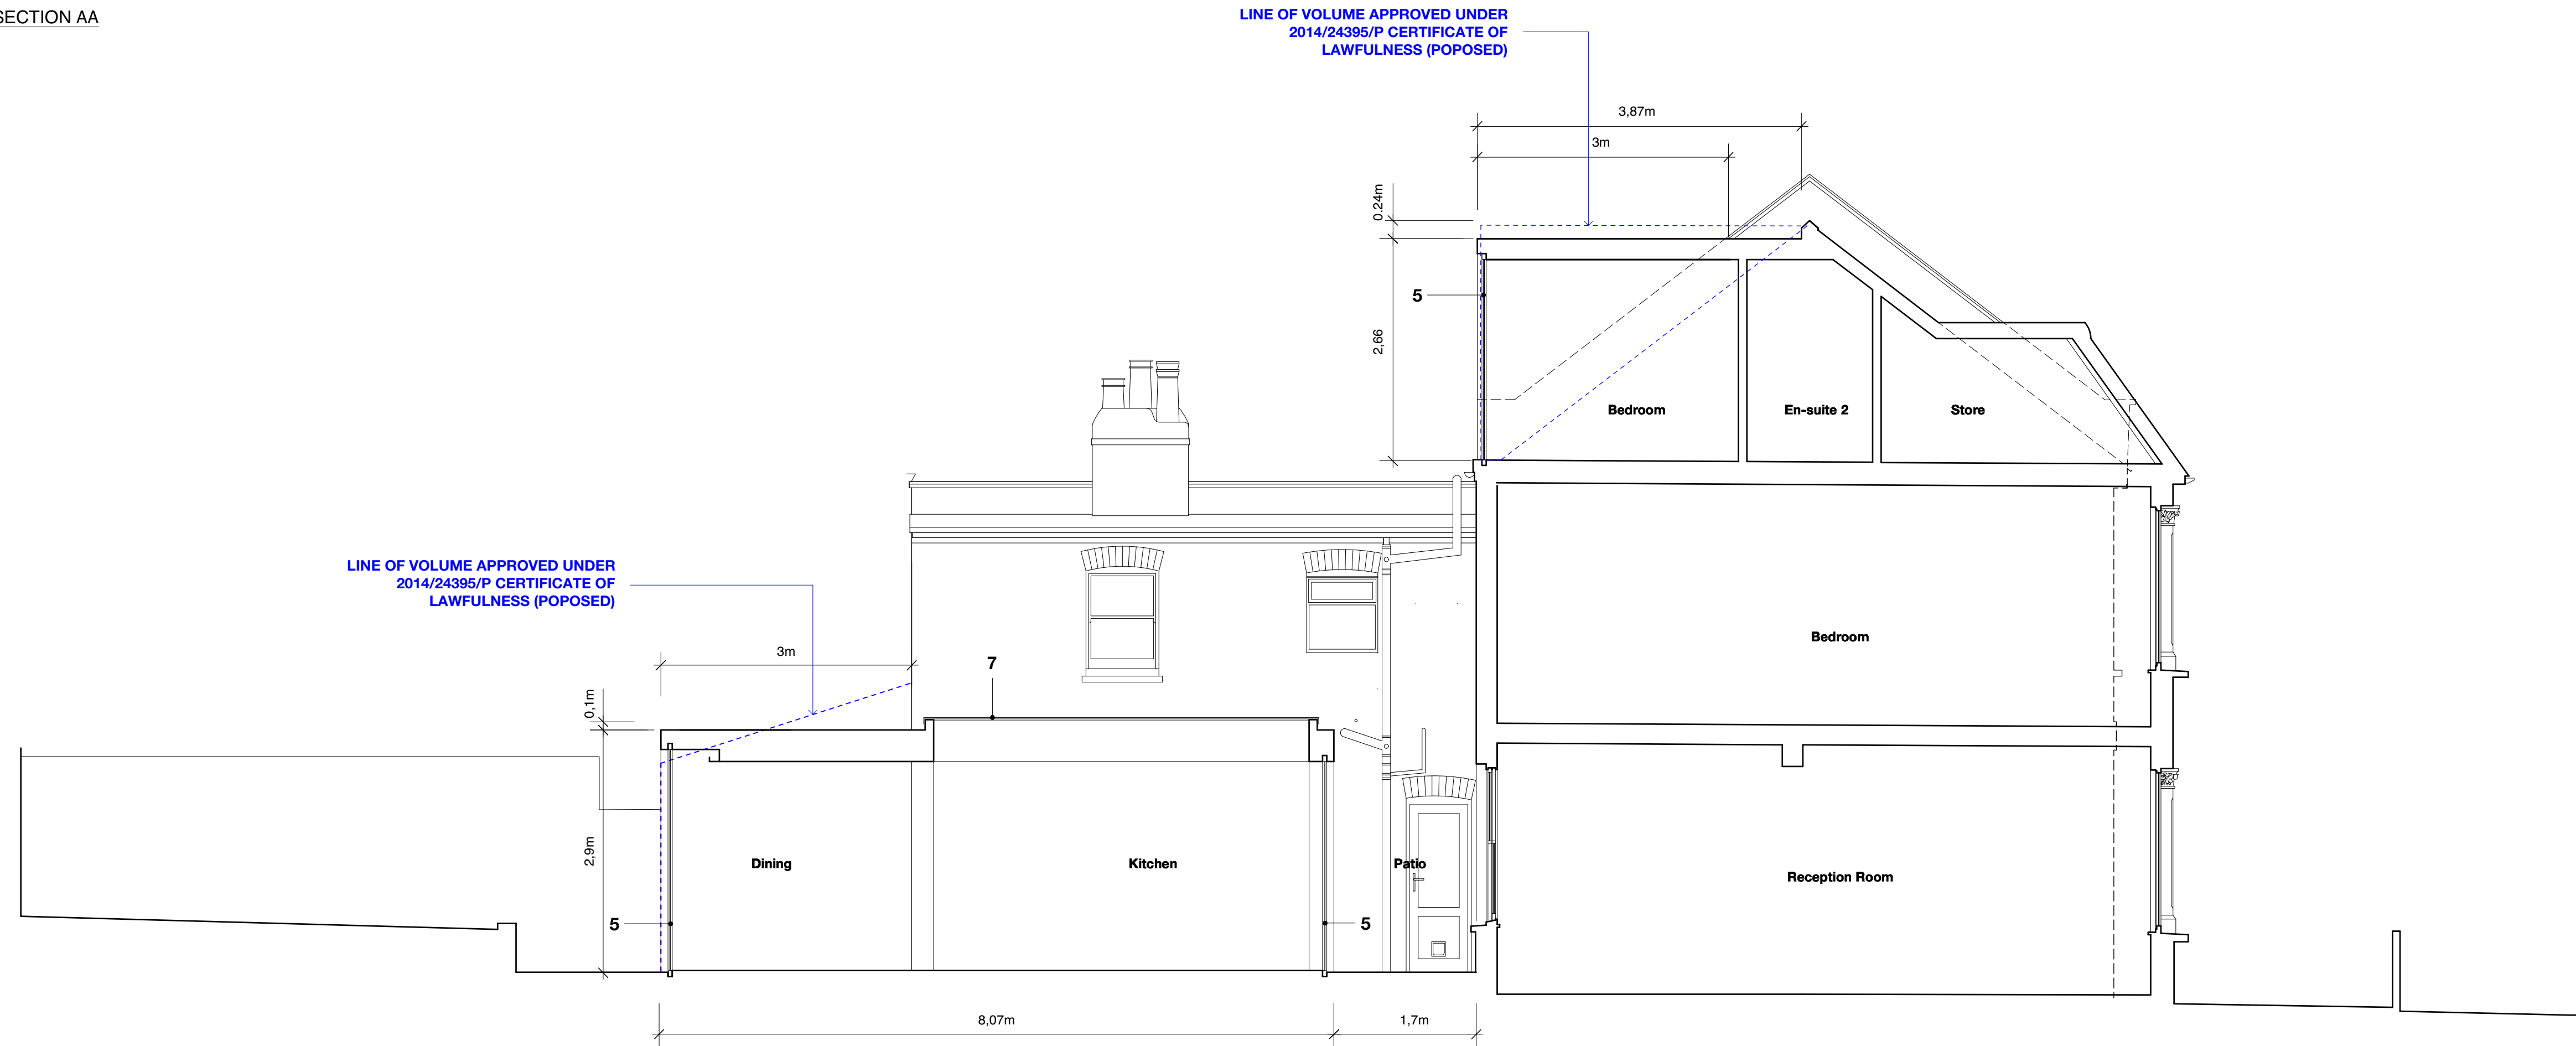

2 PROPOSED SECTION BB

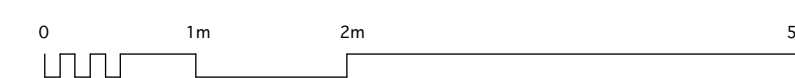

© This drawing is the property of STA.
No disclosure or copy of it may be made without the written permission of STA.
- Do not scale this drawing.
- All dimensions and levels to be checked on site.
- Discrepancies to be reported to STA before proceeding.
- If in any doubt about information on this drawing contact SSF.

Rev. _____ revisions

starchitects ltd
t: +44 (0)20 77 94 99 20 8A Belsize Court Garages
f: +44 (0)20 77 22 28 04 Belsize Lane
e: info@starchitects.co.uk London NW3 4AJ

client
Mr & Mrs Vanderpuije

project
**42 Ingham Road
London NW6 IDE**

drawing title
Existing AA & BB Sections

status
PLANNING

scale at A1 scale at A3 drawn by
1:50 1:100 MVS

date created file reference
January 2016 197

drawing no. revision

15-197-P- GA 60 -