



FRONT ELEVATION AS EXISTING
SCALE 1:100 @A3

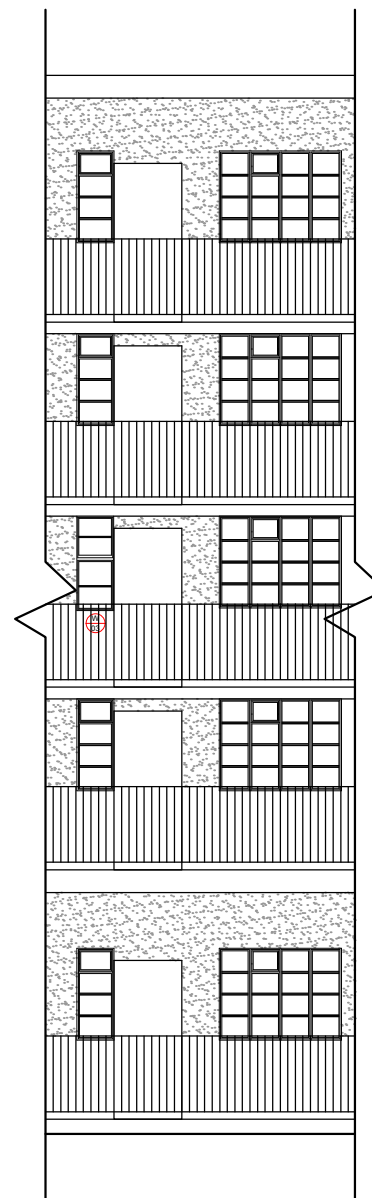

REAR ELEVATION AS EXISTING
SCALE 1:100 @A3

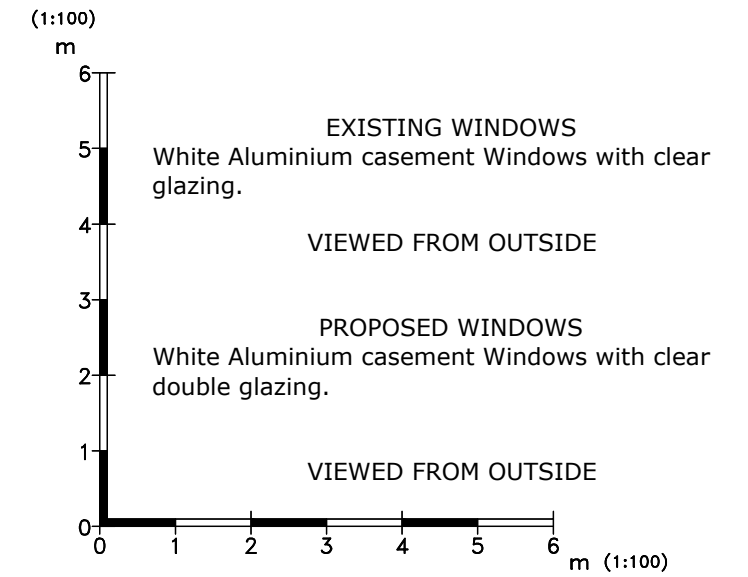

NOTES

- All dimensions are in millimetres(mm) & levels in meters(m) unless noted otherwise.
- This drawing to be read in conjunction with all relevant specifications.
- All work to comply with the relevant British Standards, GGF Codes of Practice and Building Regulations if non exempt.

REVISION

PROJECT NUMBER
SO0638AU

CLIENT
STRAWFERN LTD

FLAT 17
BEVAN HOUSE
BOSWELL STREET, LONDON

WC1N 3BT

TITLE
EXISTING ELEVATIONS

DRAWN	CHECKED	DATE	SCALE
CVM	SR	19 March 2016	AS SHOWN @ A3

DRG. NO.	REVISION
0638/PP/02	

EVEREST HOUSE
SOPERS ROAD
CUFFLEY
POTTERS BAR
HERTFORDSHIRE
EN6 4SG

© Crown copyright. All rights reserved. Licence number 0100042205
© Crown copyright. All rights reserved. Licence number 0100031673