



FRONT ELEVATION AS PROPOSED  
SCALE 1:100 @A3

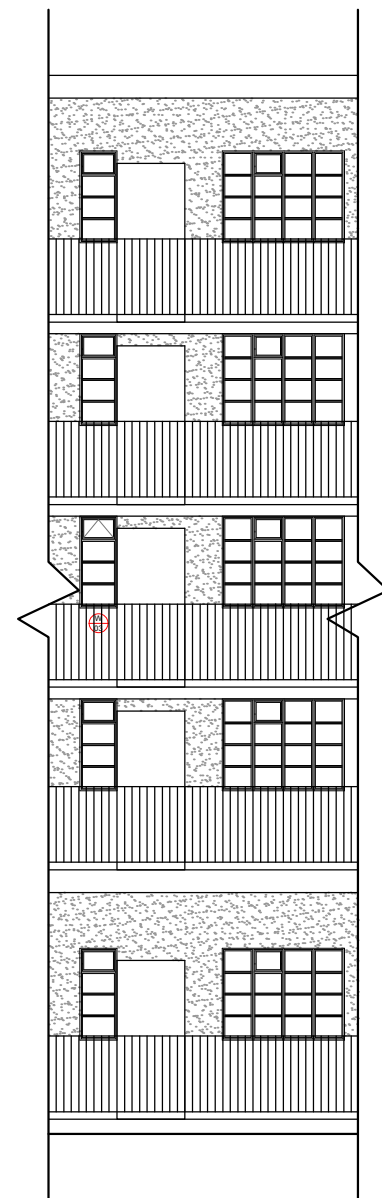

REAR ELEVATION AS PROPOSED  
SCALE 1:100 @A3

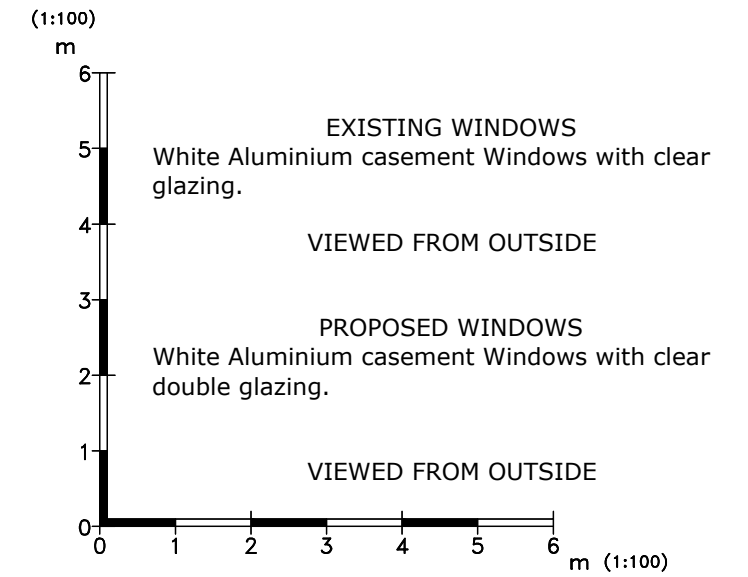

**NOTES**

1. All dimensions are in millimetres(mm) & levels in meters(m) unless noted otherwise.
2. This drawing to be read in conjunction with all relevant specifications.
3. All work to comply with the relevant British Standards, GGF Codes of Practice and Building Regulations if non exempt.

**REVISION**

**PROJECT NUMBER**  
SO0638AU

**CLIENT**  
STRAWFERN LTD  
  
FLAT 17  
BEVAN HOUSE  
BOSWELL STREET, LONDON  
  
WC1N 3BT

**TITLE**  
PROPOSED ELEVATIONS

DRAWN	CHECKED	DATE	SCALE
CVM	SR	19 March 2016	AS SHOWN @ A3

DRG. NO. 0638/PP/03

EVEREST HOUSE  
SOPERS ROAD  
CUFFLEY  
POTTERS BAR  
HERTFORDSHIRE  
EN6 4SG

© Crown copyright. All rights reserved. Licence number 0100042205  
© Crown copyright. All rights reserved. Licence number 0100031673