



	1 bed 2p	2 bed 3p	2 bed 4p	
Gnd	3		2	5
1st	7		1	8
2nd	7		1	8
3rd	5		2	7
4th	3	1	2	6
	25	1	8	34

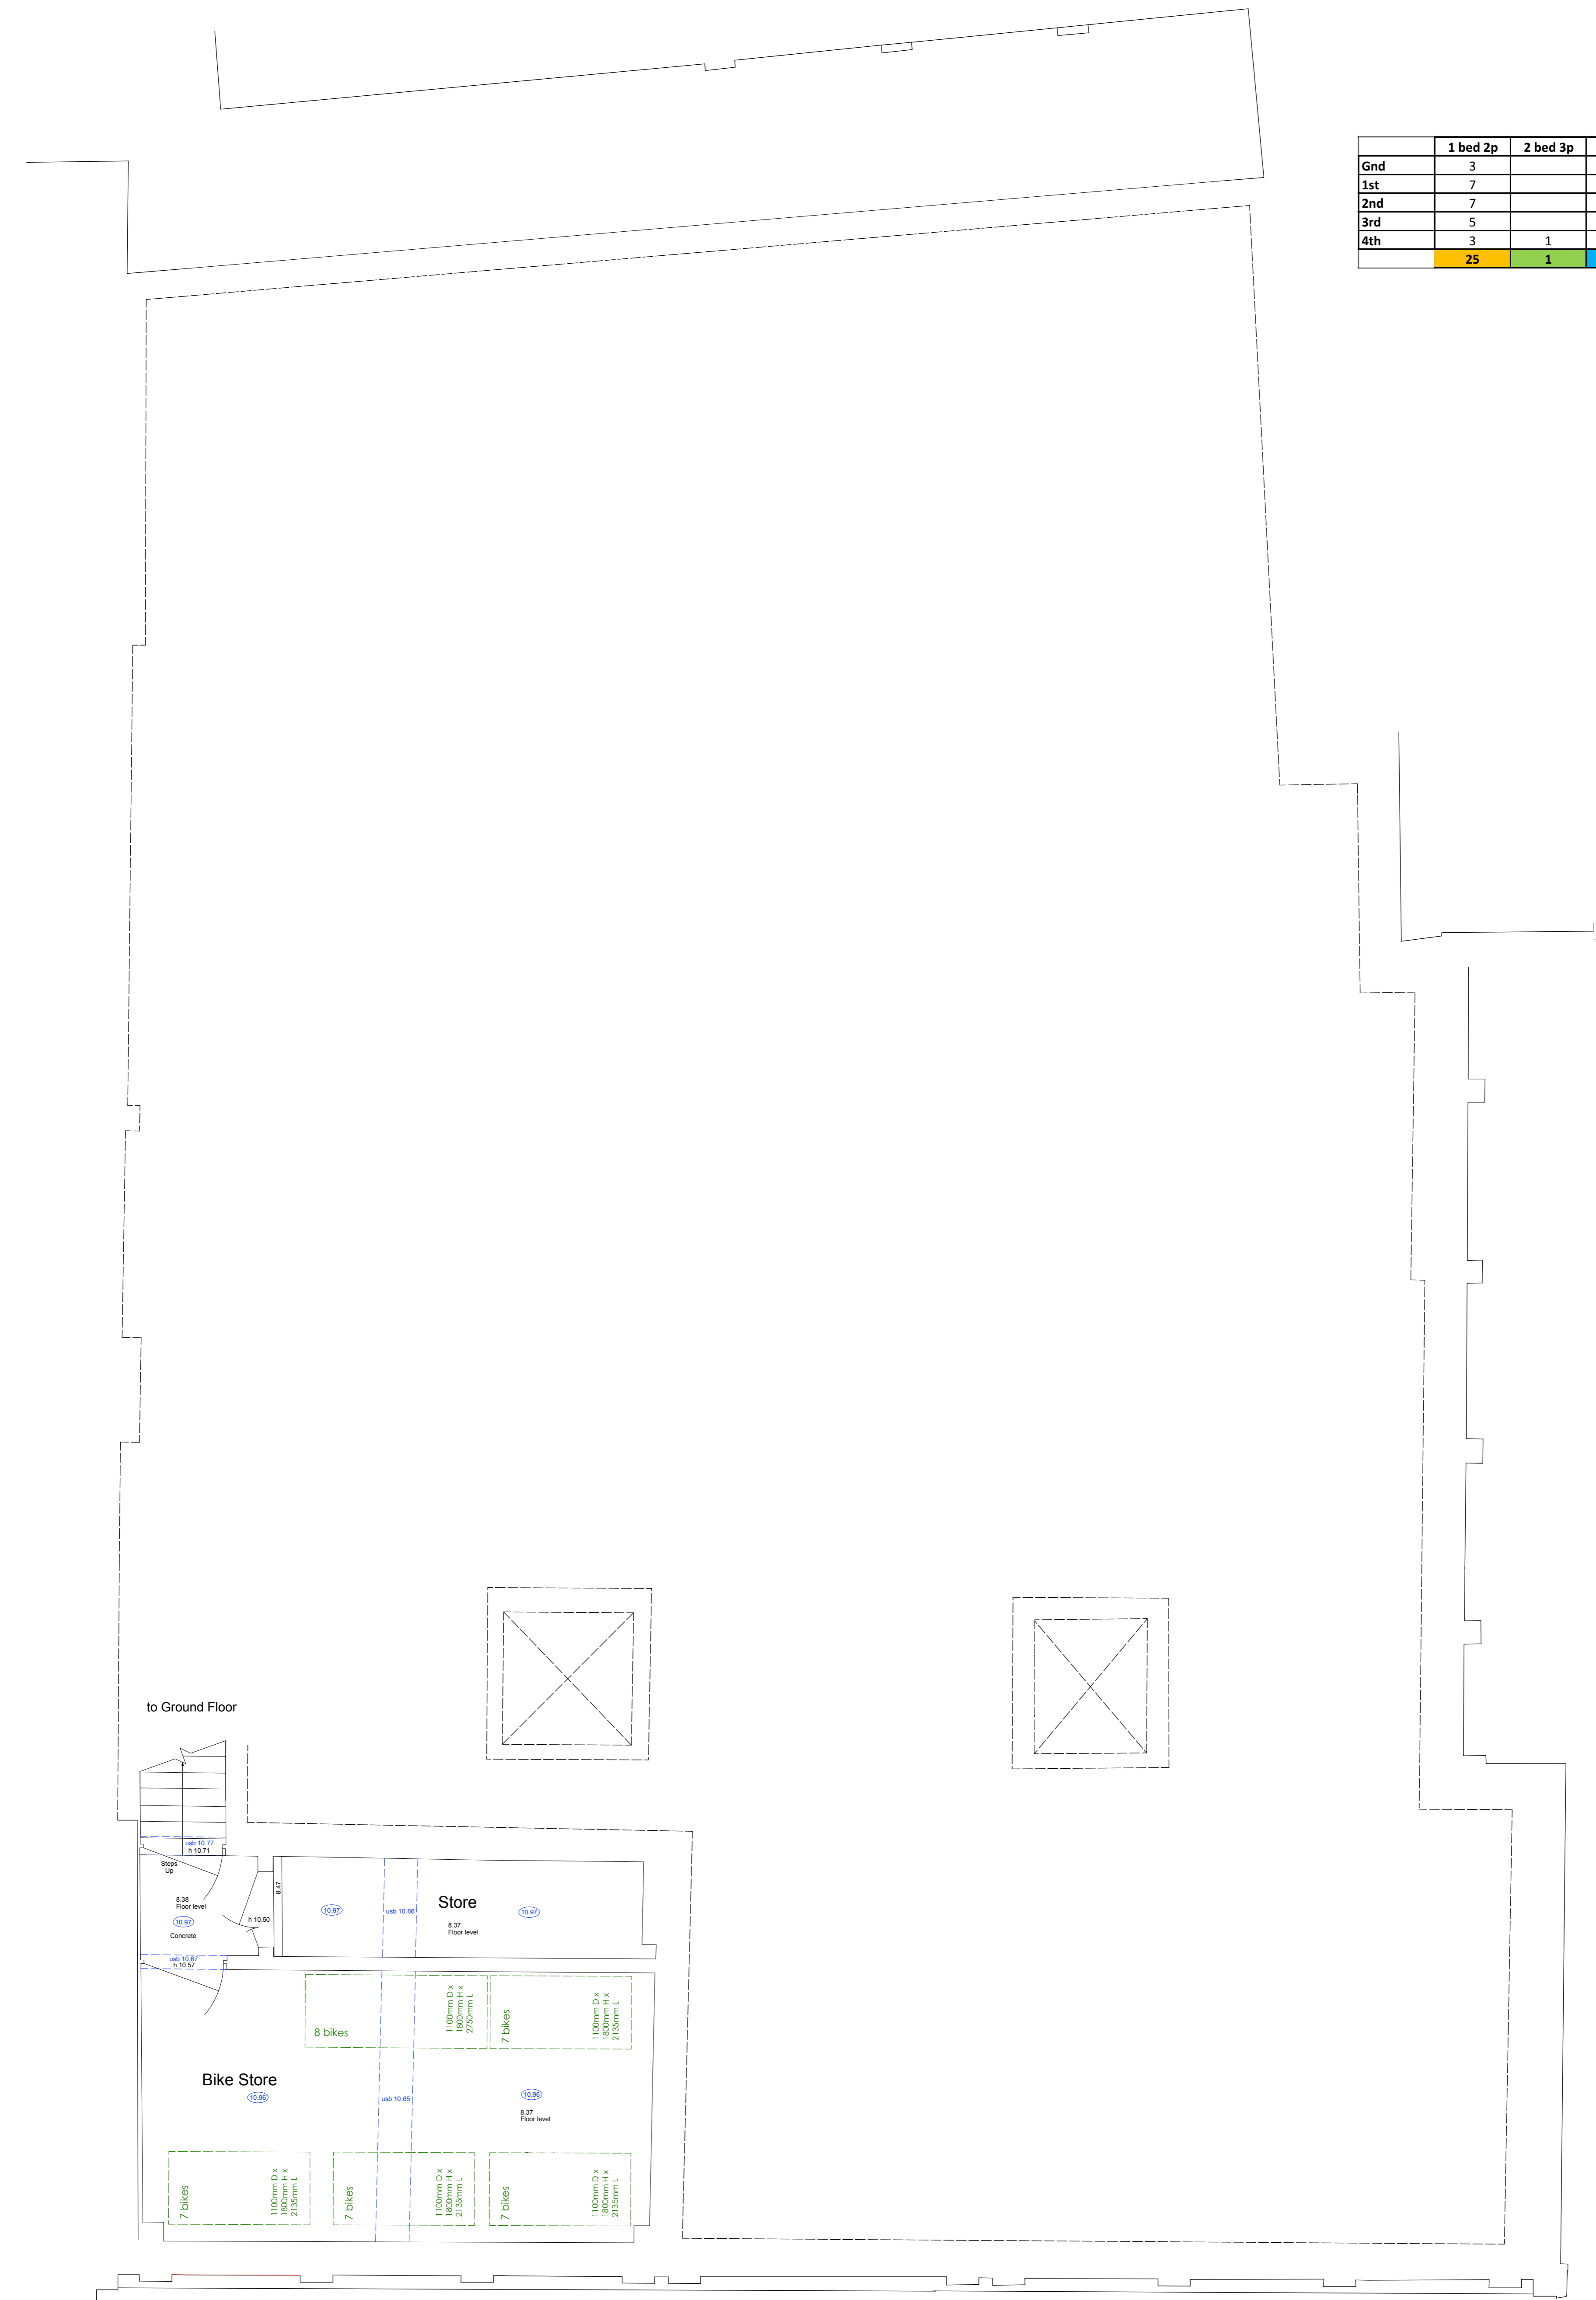

Basement Floor Plan  
Scale: 1:100 @ A3

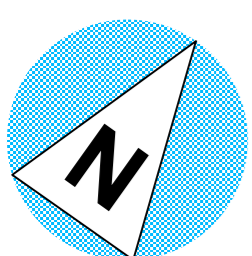

Storage for 36No Bicycles, mounted vertically on hooks  
1 per Apartment plus 2 visitors spaces.

PLANNING ISSUE 2016

A1 1:50 @ A1  
1:100 @ A3

 alan power   (ARCHITECTS.) <small>Alan Power Architects Ltd 13 Needham Road London, W11 2RP Tel: 0207 7229 9975 Fax: 0207 7221 4172</small>	<b>DRAWING</b> Basement Floor Plan	<b>DRWG. N°.</b> 532/30
	<b>PROJECT</b> 258 BELSIZE RD LONDON NW6 4BT	<b>Rev.</b> 1:100 @ A3 1:50 @ A1
	<b>CLIENT</b> OAKENFIELD ENTERPRISES LTD	<b>Date</b> FEB 2016
	<b>Drawn</b>	

DO NOT SCALE FROM THIS DRAWING. ALL DIMENSIONS TO BE CHECKED ON SITE AND DISCREPANCIES REPORTED TO ARCHITECT