

DO NOT SCALE FROM THIS DRAWING

Notes

This document is the sole copyright of Luis Trevino and its issued on the terms that it will not be reproduced copied nor transferred in any other way to any other party, in whole or in part, nor will any information will be furnished from it with out the written authority of Luis Trevino.

All dimensions are to be checked and verified on site before commencement of building operations.

Revisions

REV./	4.12.15	ISSUE FOR PER DEVELOPM
REV.A	1.02.16	FPR COMMENTS
REV.B	2.02.16	AMENDMENTS TO PD
REV.C	21.03.16	AMENDMENTS TO PD

\* side facing rooflights will be obscure glazed and non-opening unless the opening part is higher than 1.7 metres above the finish floor level

**LT ARCHITECTS**  
Luis Enrique Treviño F.  
67 Santos Road  
Wandsworth  
London SW181NT

T +44 (0)208 877 0410  
M+44 (0)796 097 5663  
ltrevino@luis-trevino.co.uk

Project  
36 Westbere Road  
London  
NW2 3SR

Drawing  
**PROPOSED ROOF  
FLOOR PLAN**


Scale  
1:50 @ A3

Date  
21.03.16

Rev  
C

Project Number  
1501

Drawing Number  
1101

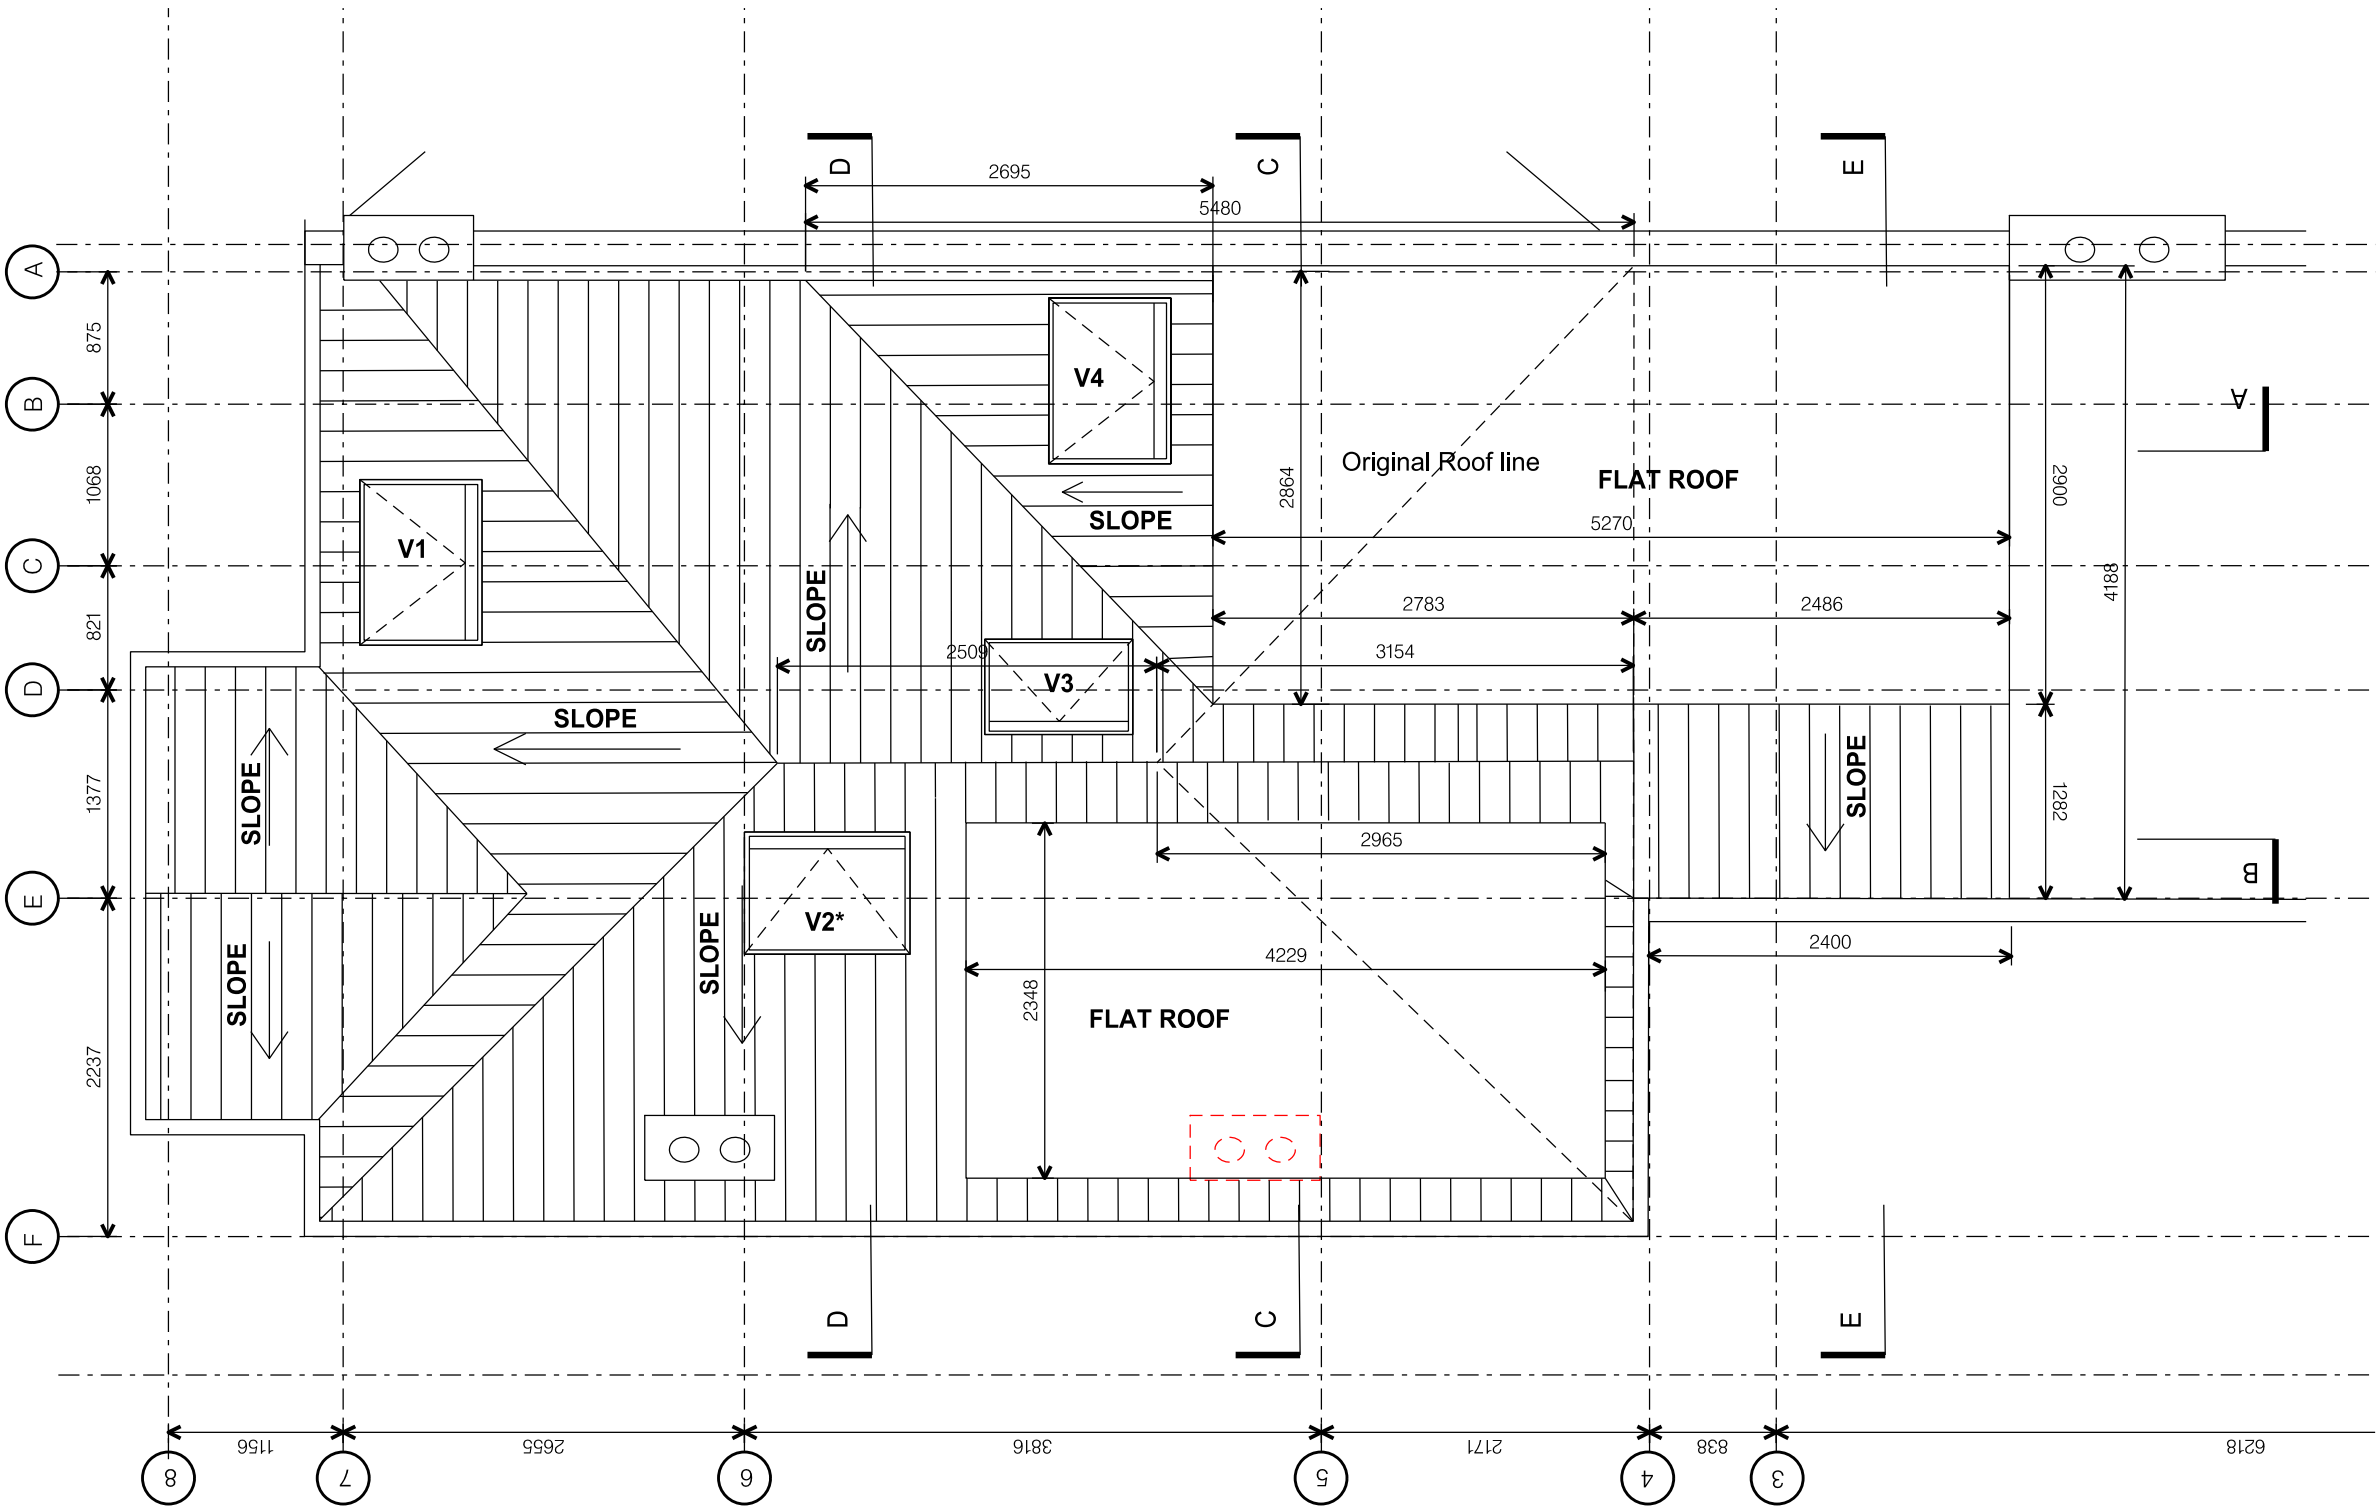

PROPOSED ROOF PLAN

