


Existing Block Plan


— Site Boundary

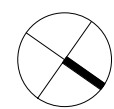


NOTES	
DO NOT SCALE FROM DRAWING. ALL DIMENSIONS, LEVELS, COORDINATES, SETTING OUT, TO BE CHECKED ON SITE AND ANY DISCREPANCY REPORTED IMMEDIATELY TO THE ARCHITECT AND PROJECT MANAGER.	
PROJECT	
135 Haverstock Hill	
CLIENT	
Michael Gross	
DRAWING NAME	
Existing Block Plan	
REVISIONS	
STATUS	SCALE
Planning	1 : 500@A3
DRAWING NUMBER	DATE
HYA 15042 (P) 001	11/03/16


HIGGS YOUNG
ARCHITECTS

HIGGS YOUNG ARCHITECTS LTD
54 BOSTON PLACE
LONDON NW1 6ER
Tel: 0044 (0)20 7724 9395
E-mail: info@higgsyoung.com

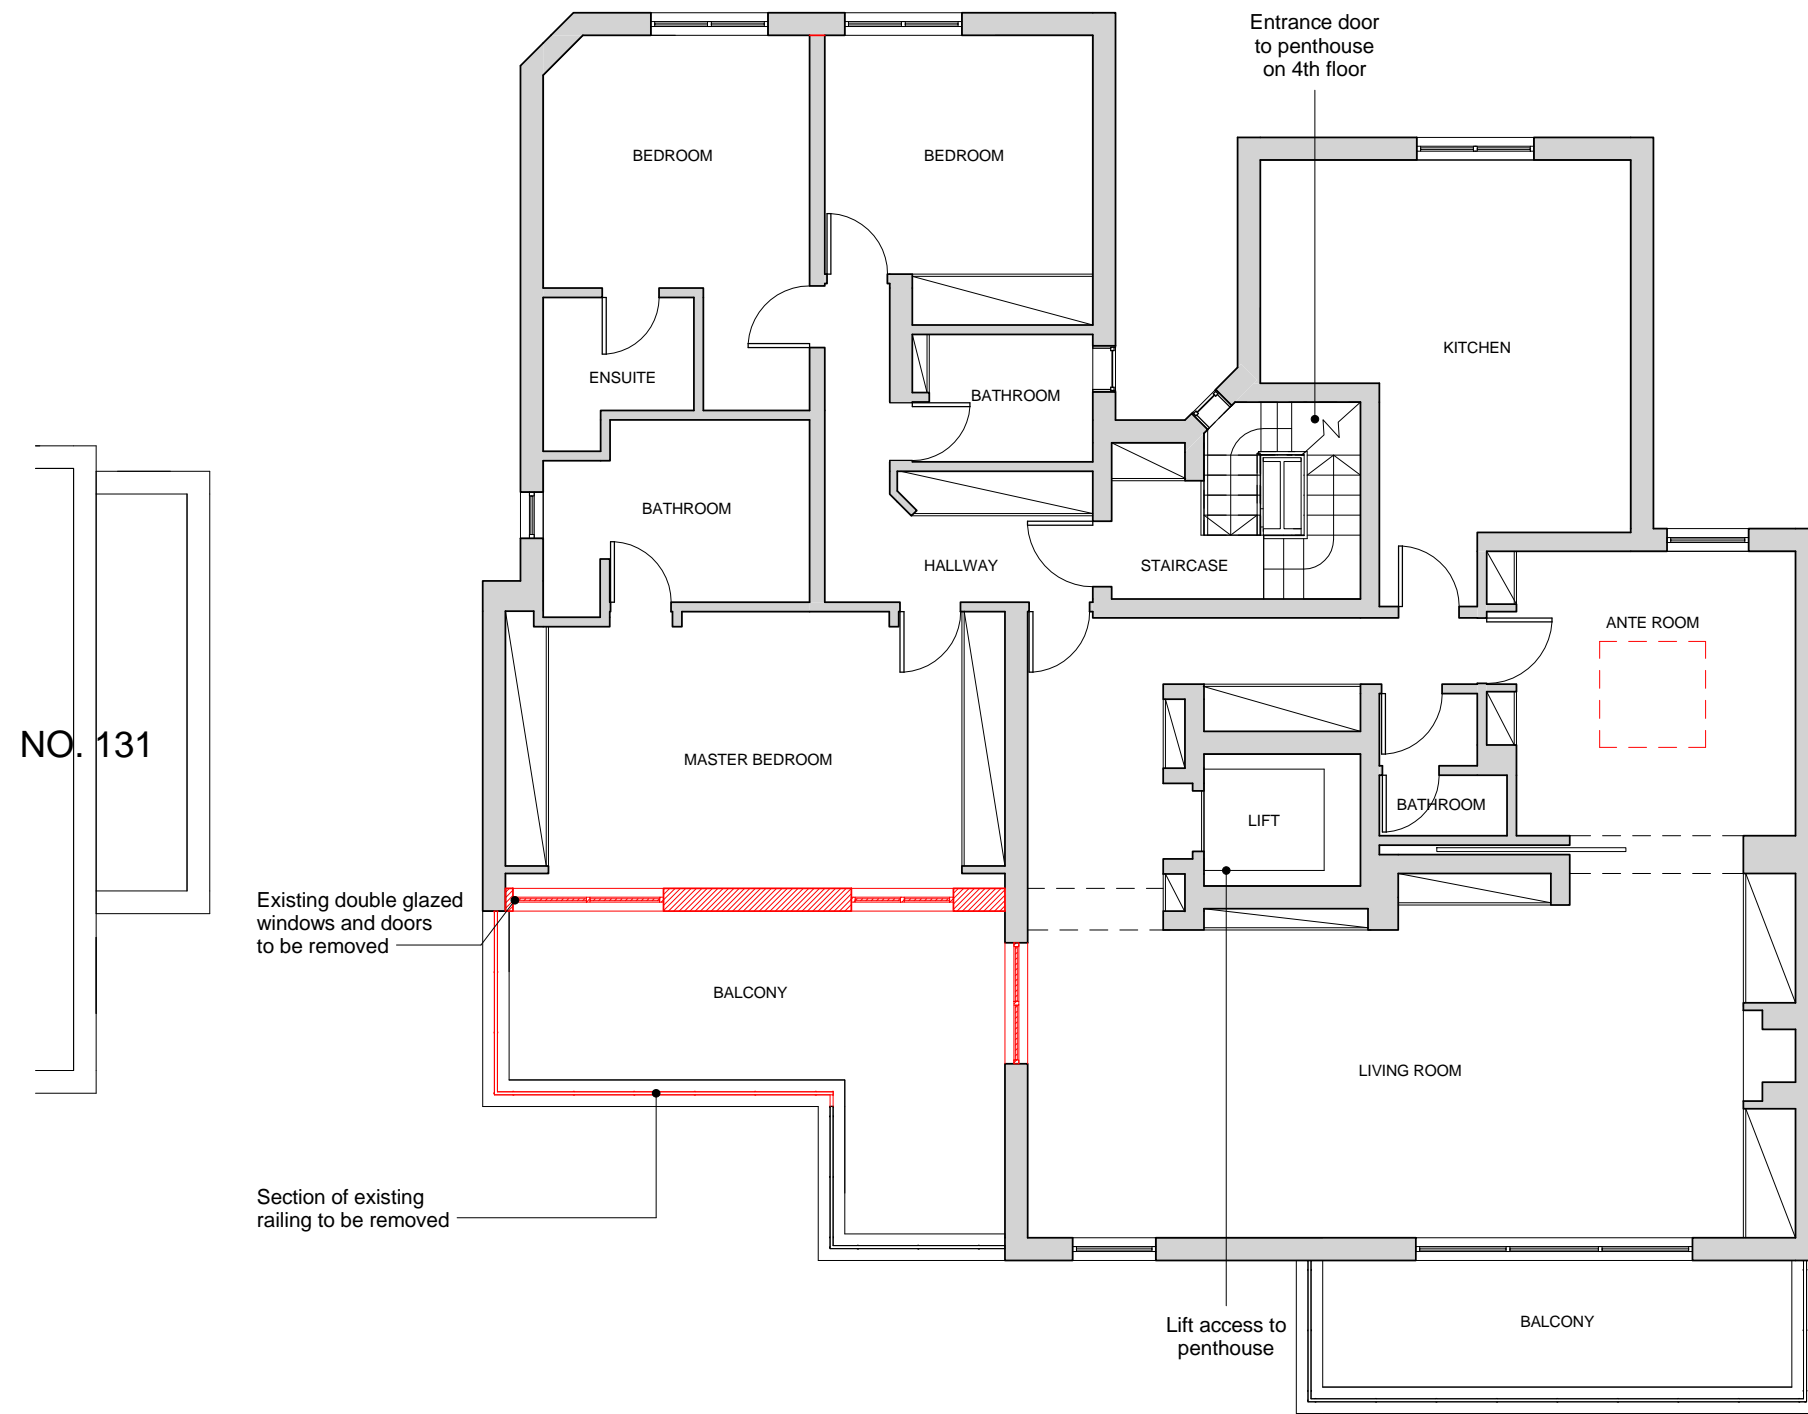

Fifth Floor Plan

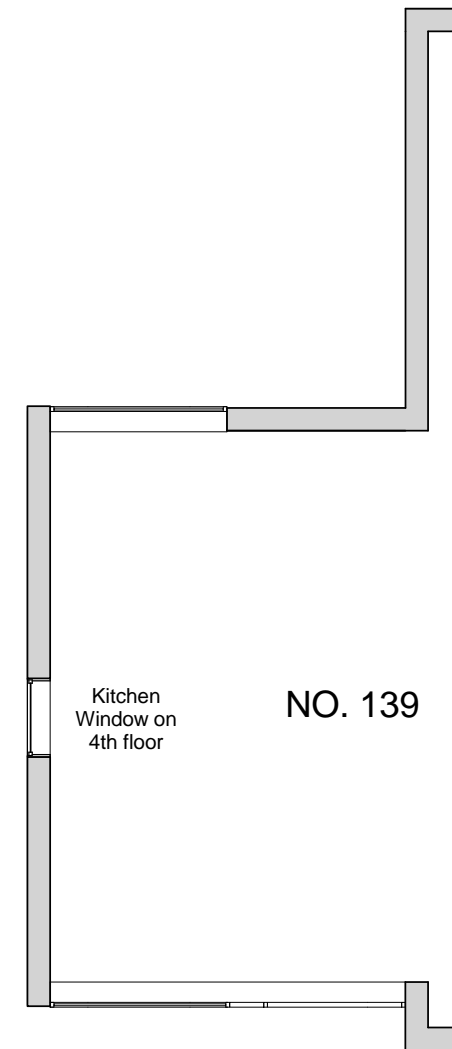

KEY
 to be removed

NOTES

DO NOT SCALE FROM DRAWING. ALL DIMENSIONS, LEVELS, COORDINATES, SETTING OUT, TO BE CHECKED ON SITE AND ANY DISCREPANCY REPORTED IMMEDIATELY TO THE ARCHITECT AND PROJECT MANAGER.

PROJECT

135 Haverstock Hill

CLIENT

Michael Gross

DRAWING NAME



Existing Fifth Floor Plan


REVISIONS

STATUS	SCALE
Planning	1 : 100@A3
DRAWING NUMBER	DATE
HYA 15042 (P) 002	11/03/16

HIGGS YOUNG
ARCHITECTS

HIGGS YOUNG ARCHITECTS LTD
 54 BOSTON PLACE
 LONDON NW1 6ER
 Tel: 0044 (0)20 7724 9395
 E-mail: info@higgsyoung.com

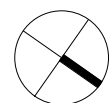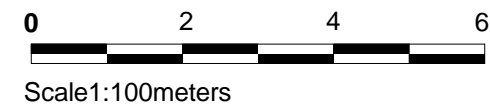

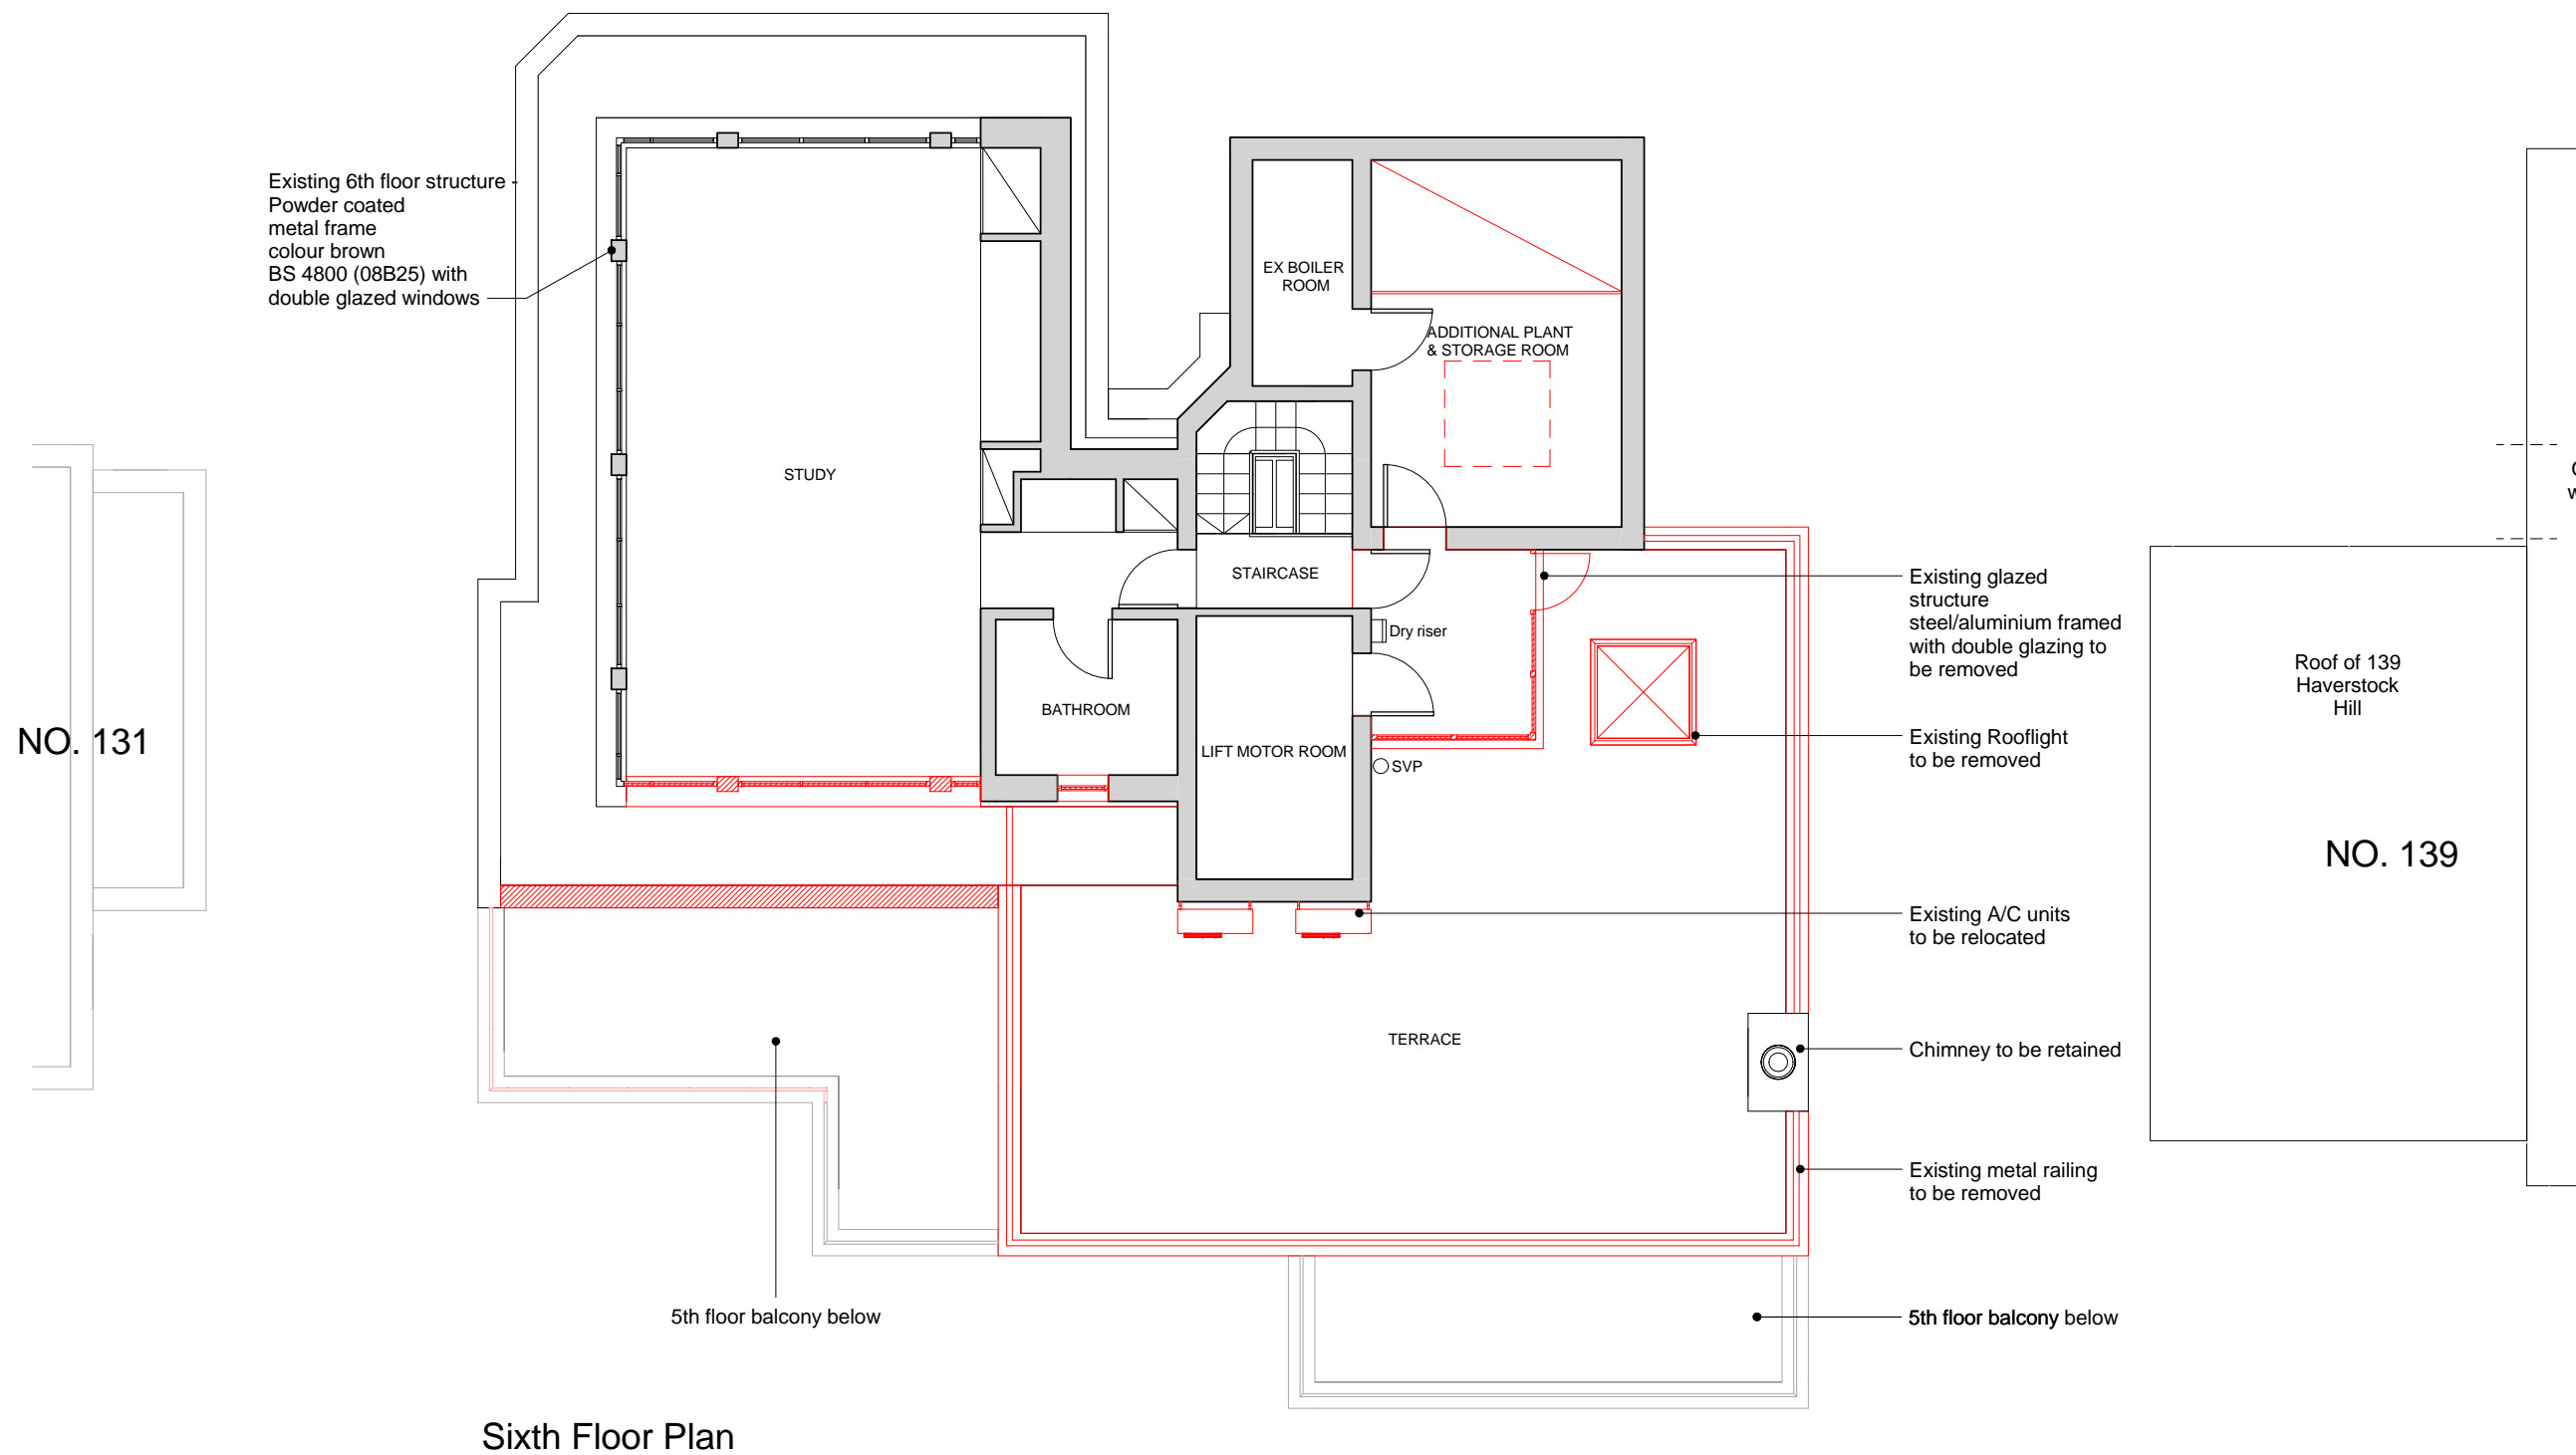

NO. 131

Sixth Floor Plan

Existing 6th floor structure
Powder coated
metal frame
colour brown
BS 4800 (08B25) with
double glazed windows

STUDY

EX BOILER ROOM

ADDITIONAL PLANT & STORAGE ROOM

STAIRCASE

BATHROOM

LIFT MOTOR ROOM

Dry riser

SVP

TERRACE

Existing glazed structure
steel/aluminium framed
with double glazing to
be removed

Existing Rooflight
to be removed

Existing A/C units
to be relocated

Chimney to be retained

Existing metal railing
to be removed

5th floor balcony below

Outline of
window on
5th floor

Roof of 139
Haverstock
Hill

NO. 139

KEY
[Red hatched box] to be removed

NOTES
DO NOT SCALE FROM DRAWING. ALL DIMENSIONS, LEVELS, COORDINATES, SETTING OUT, TO BE CHECKED ON SITE AND ANY DISCREPANCY REPORTED IMMEDIATELY TO THE ARCHITECT AND PROJECT MANAGER.

PROJECT
135 Haverstock Hill

CLIENT
Michael Gross


DRAWING NAME
Existing Sixth Floor Plan

REVISIONS


STATUS	SCALE
Planning	1 : 100@A3
DRAWING NUMBER	DATE
HYA 15042 (P) 003	11/03/16

HIGGS YOUNG ARCHITECTS


HIGGS YOUNG ARCHITECTS LTD
54 BOSTON PLACE
LONDON NW1 6ER
Tel: 0044 (0)20 7724 9395
E-mail: info@higgsyoung.com

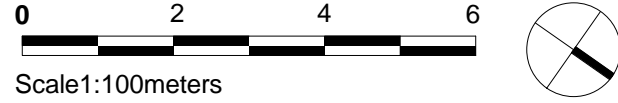

NO. 131

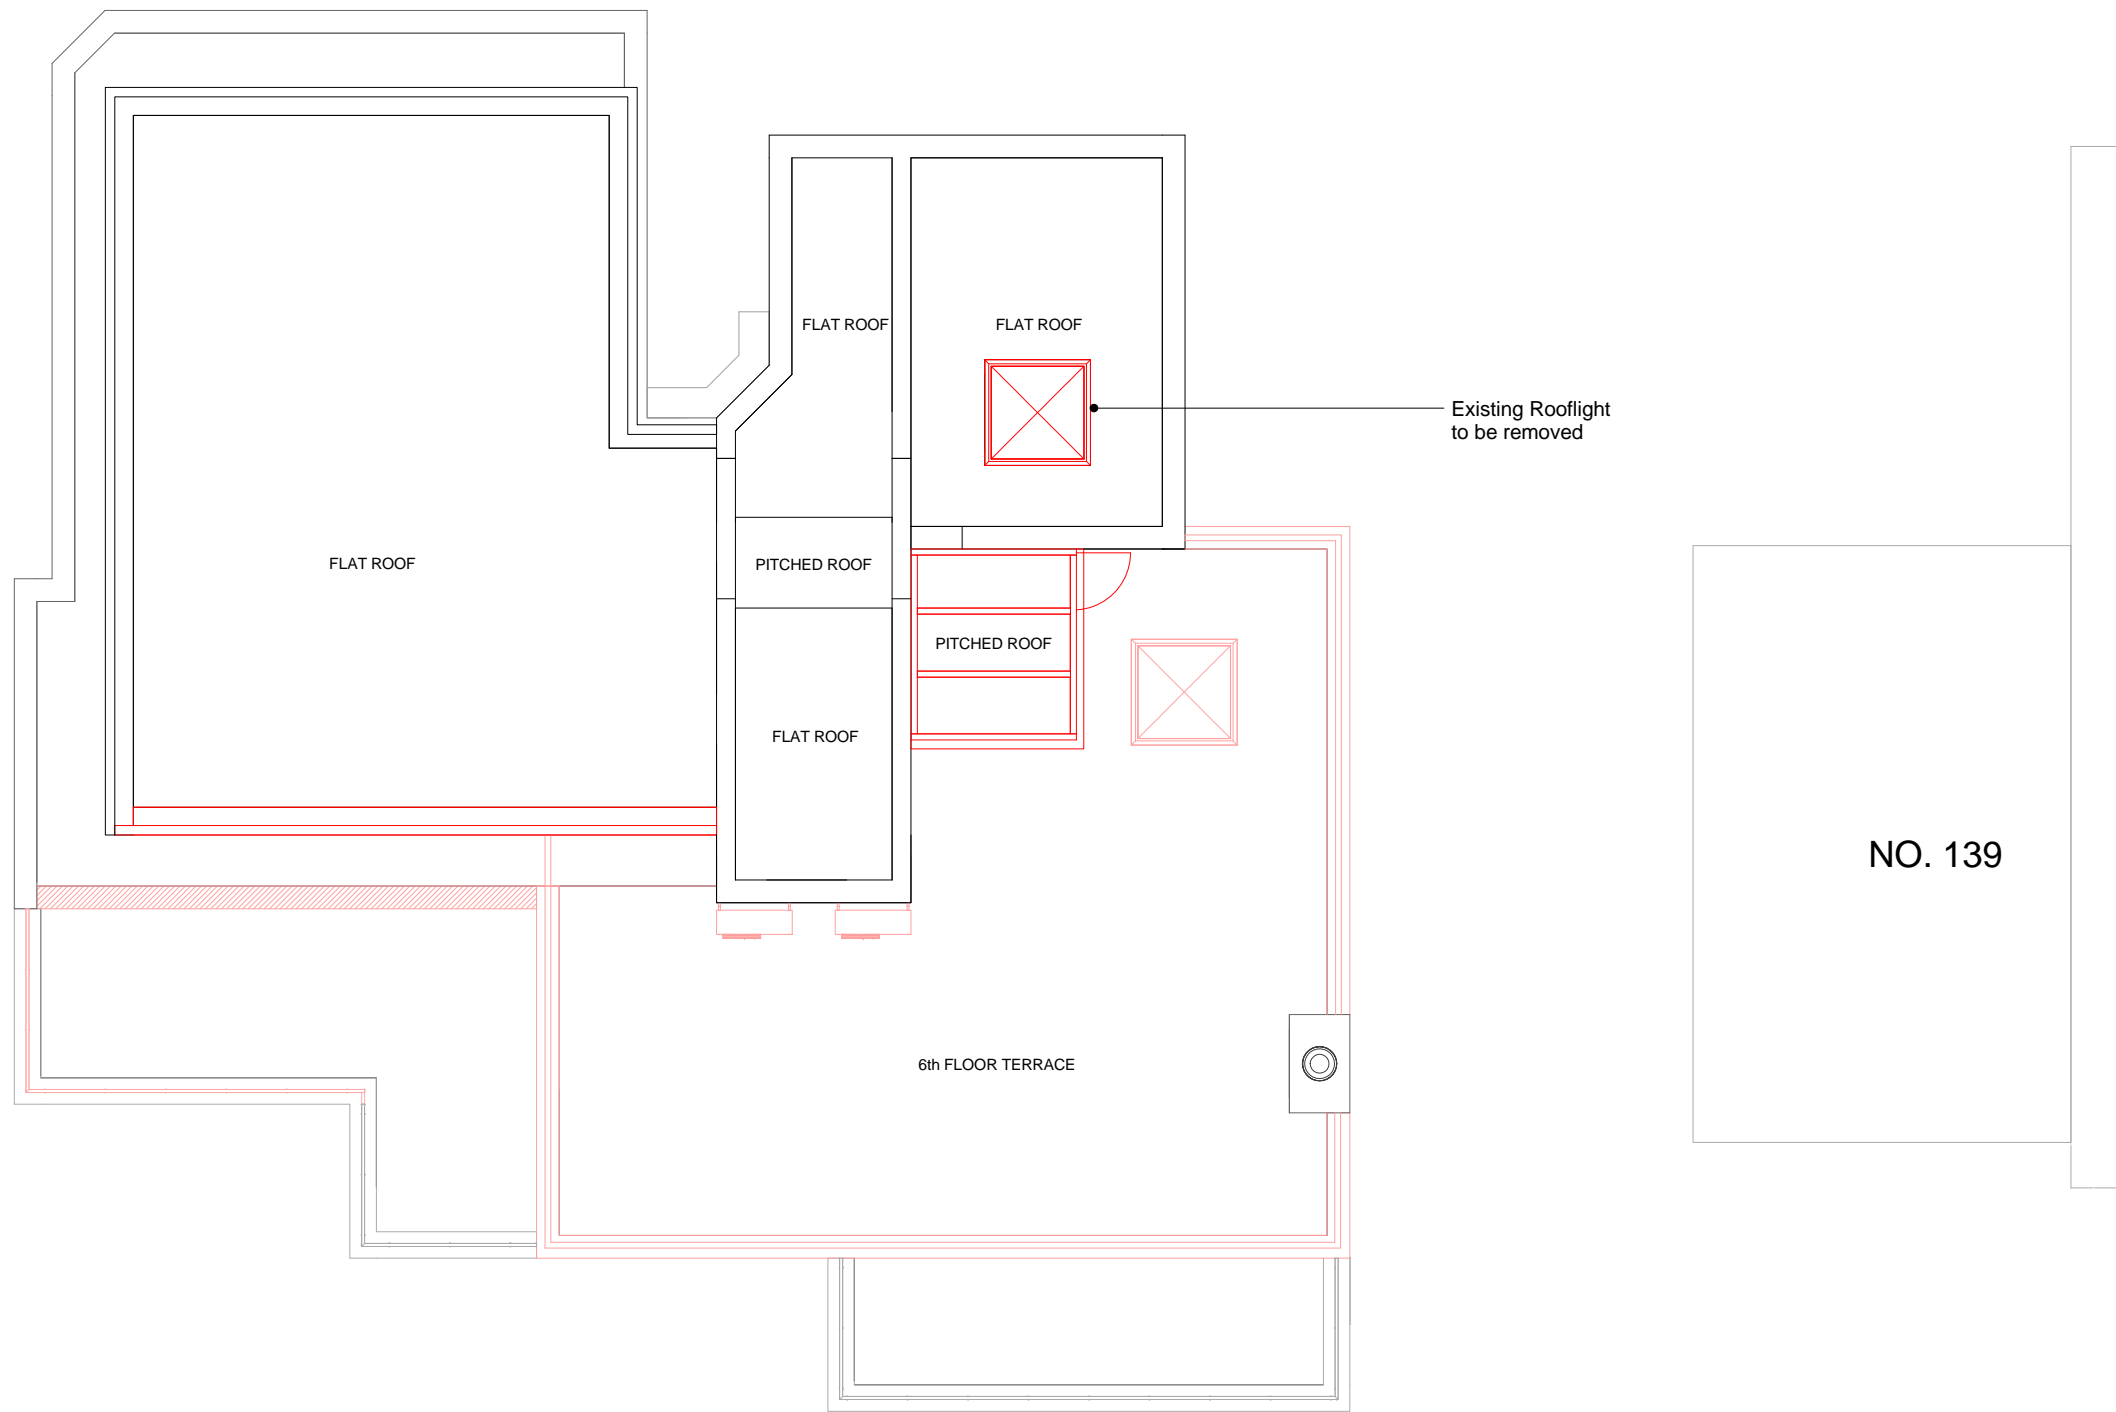

Roof Plan

KEY
 to be removed

NOTES

DO NOT SCALE FROM DRAWING. ALL DIMENSIONS, LEVELS, COORDINATES, SETTING OUT, TO BE CHECKED ON SITE AND ANY DISCREPANCY REPORTED IMMEDIATELY TO THE ARCHITECT AND PROJECT MANAGER.

PROJECT

135 Haverstock Hill

CLIENT

Michael Gross

DRAWING NAME



Existing Roof Plan

REVISIONS


STATUS	SCALE
Planning	1 : 100@A3
DRAWING NUMBER	DATE
HYA 15042 (P) 004	11/03/16

HIGGS YOUNG
ARCHITECTS

HIGGS YOUNG ARCHITECTS LTD
 54 BOSTON PLACE
 LONDON NW1 6ER
 Tel: 0044 (0)20 7724 9395
 E-mail: info@higgsyoung.com

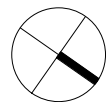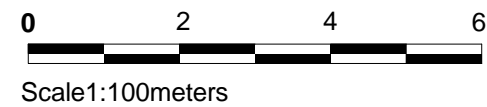



KEY
 to be removed

NOTES
 DO NOT SCALE FROM DRAWING. ALL DIMENSIONS, LEVELS, COORDINATES, SETTING OUT, TO BE CHECKED ON SITE AND ANY DISCREPANCY REPORTED IMMEDIATELY TO THE ARCHITECT AND PROJECT MANAGER.

PROJECT
 135 Haverstock Hill

CLIENT
 Michael Gross

DRAWING NAME
 Existing North East Elevation

REVISIONS

STATUS **SCALE**
 Planning 1 : 100@A3

DRAWING NUMBER **DATE**
 HYA 15042 (P) 005 11/03/16

HIGGS YOUNG
ARCHITECTS

HIGGS YOUNG ARCHITECTS LTD
 54 BOSTON PLACE
 LONDON NW1 6ER
 Tel: 0044 (0)20 7724 9395
 E-mail: info@higgsyoung.com

North East Elevation






Existing lift shaft

Existing metal railing to be removed

Red brick elevation

Existing 6th floor structure
- Powder coated metal frame colour brown BS 4800 (08B25) with double glazed windows

KEY
 to be removed

NOTES

DO NOT SCALE FROM DRAWING. ALL DIMENSIONS, LEVELS, COORDINATES, SETTING OUT, TO BE CHECKED ON SITE AND ANY DISCREPANCY REPORTED IMMEDIATELY TO THE ARCHITECT AND PROJECT MANAGER.

PROJECT

135 Haverstock Hill

CLIENT

Michael Gross

DRAWING NAME

Existing South West Elevation


REVISIONS


STATUS	SCALE
Planning	1 : 100@A3
DRAWING NUMBER	DATE
HYA 15042 (P) 006	11/03/16

HIGGS YOUNG
ARCHITECTS


HIGGS YOUNG ARCHITECTS LTD
54 BOSTON PLACE
LONDON NW1 6ER
Tel: 0044 (0)20 7724 9395
E-mail: info@higgsyoung.com

South West Elevation

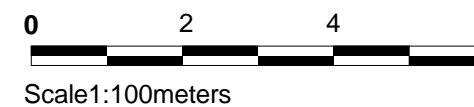

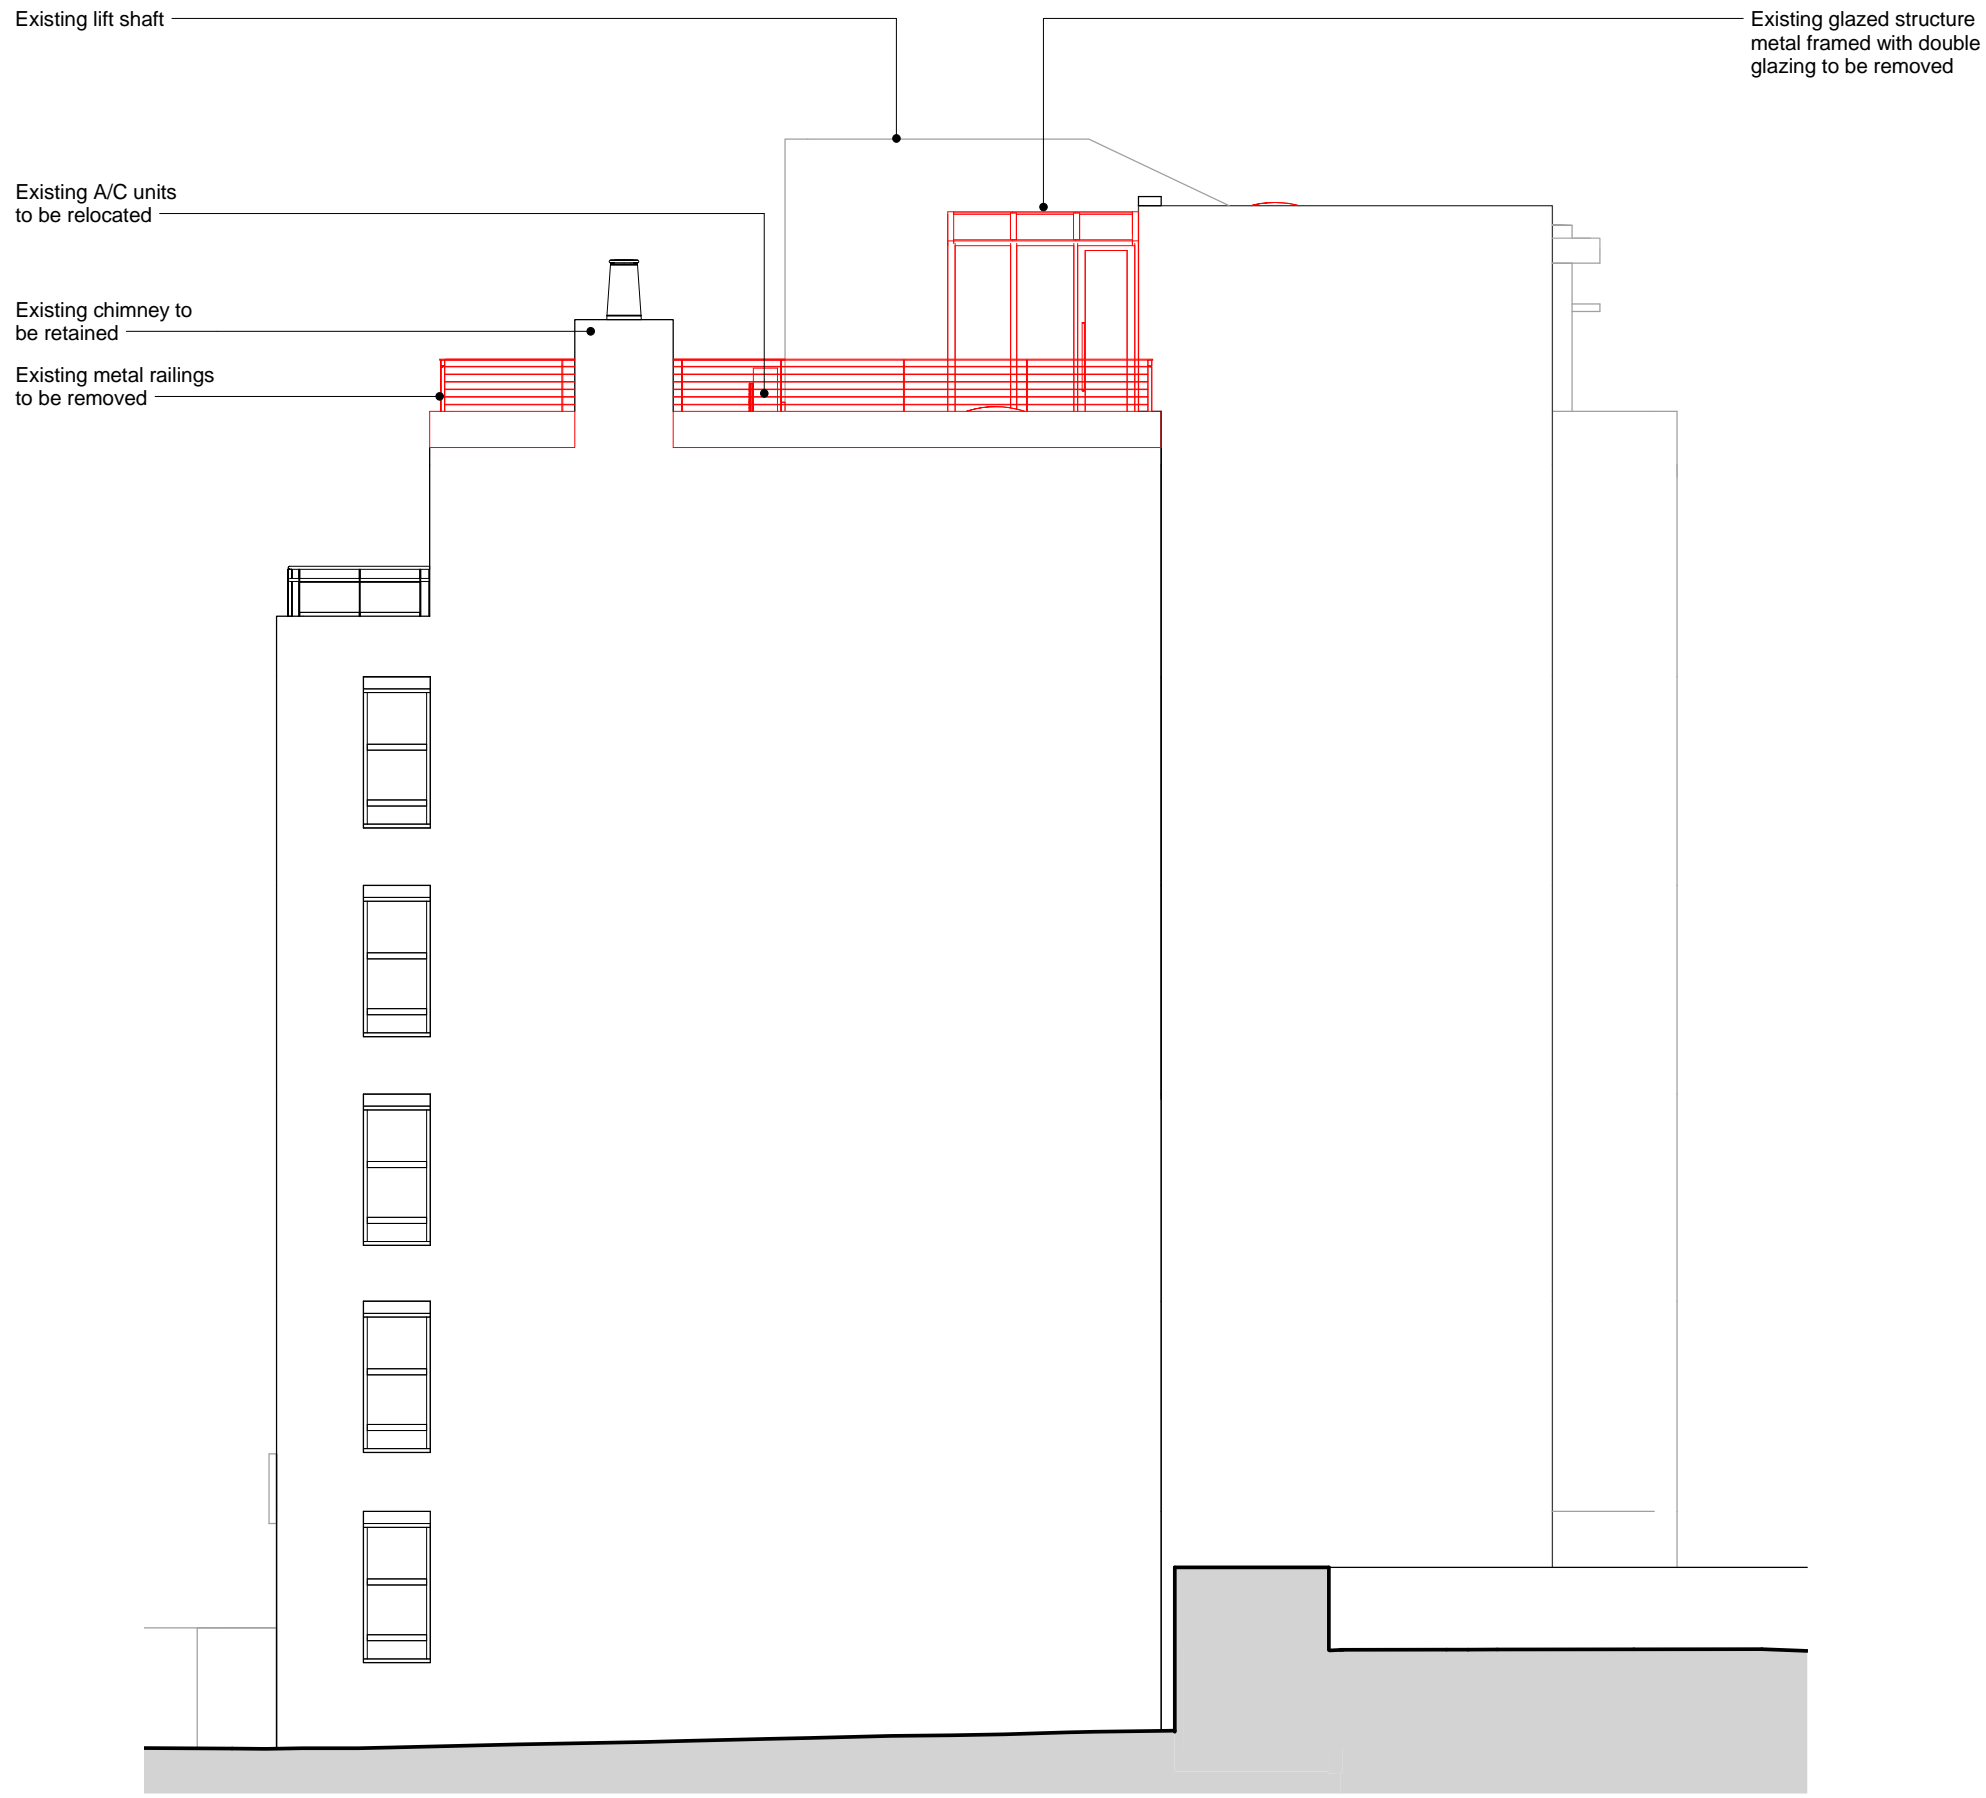

North West Elevation

KEY
 to be removed

NOTES
 DO NOT SCALE FROM DRAWING. ALL DIMENSIONS, LEVELS, COORDINATES, SETTING OUT, TO BE CHECKED ON SITE AND ANY DISCREPANCY REPORTED IMMEDIATELY TO THE ARCHITECT AND PROJECT MANAGER.

PROJECT
 135 Haverstock Hill

CLIENT
 Michael Gross

DRAWING NAME
 Existing North West Elevation

REVISIONS

STATUS	SCALE
Planning	1 : 100@A3
DRAWING NUMBER	DATE
HYA 15042 (P) 007	11/03/16

HIGGS YOUNG
ARCHITECTS

HIGGS YOUNG ARCHITECTS LTD
 54 BOSTON PLACE
 LONDON NW1 6ER
 Tel: 0044 (0)20 7724 9395
 E-mail: info@higgsyoung.com



Existing lift shaft

Existing 6th floor structure -
Powder coated metal
frame colour brown
BS 4800 (08B25) with double
glazed windows

Red brick elevation


Existing brown timber
surround with aluminium
framed double glazed windows

Existing A/C units
to be relocated


Existing metal railing
to be removed

Existing brown timber
surround with aluminium
framed double glazed
door to be removed

Section of existing
railing to be removed

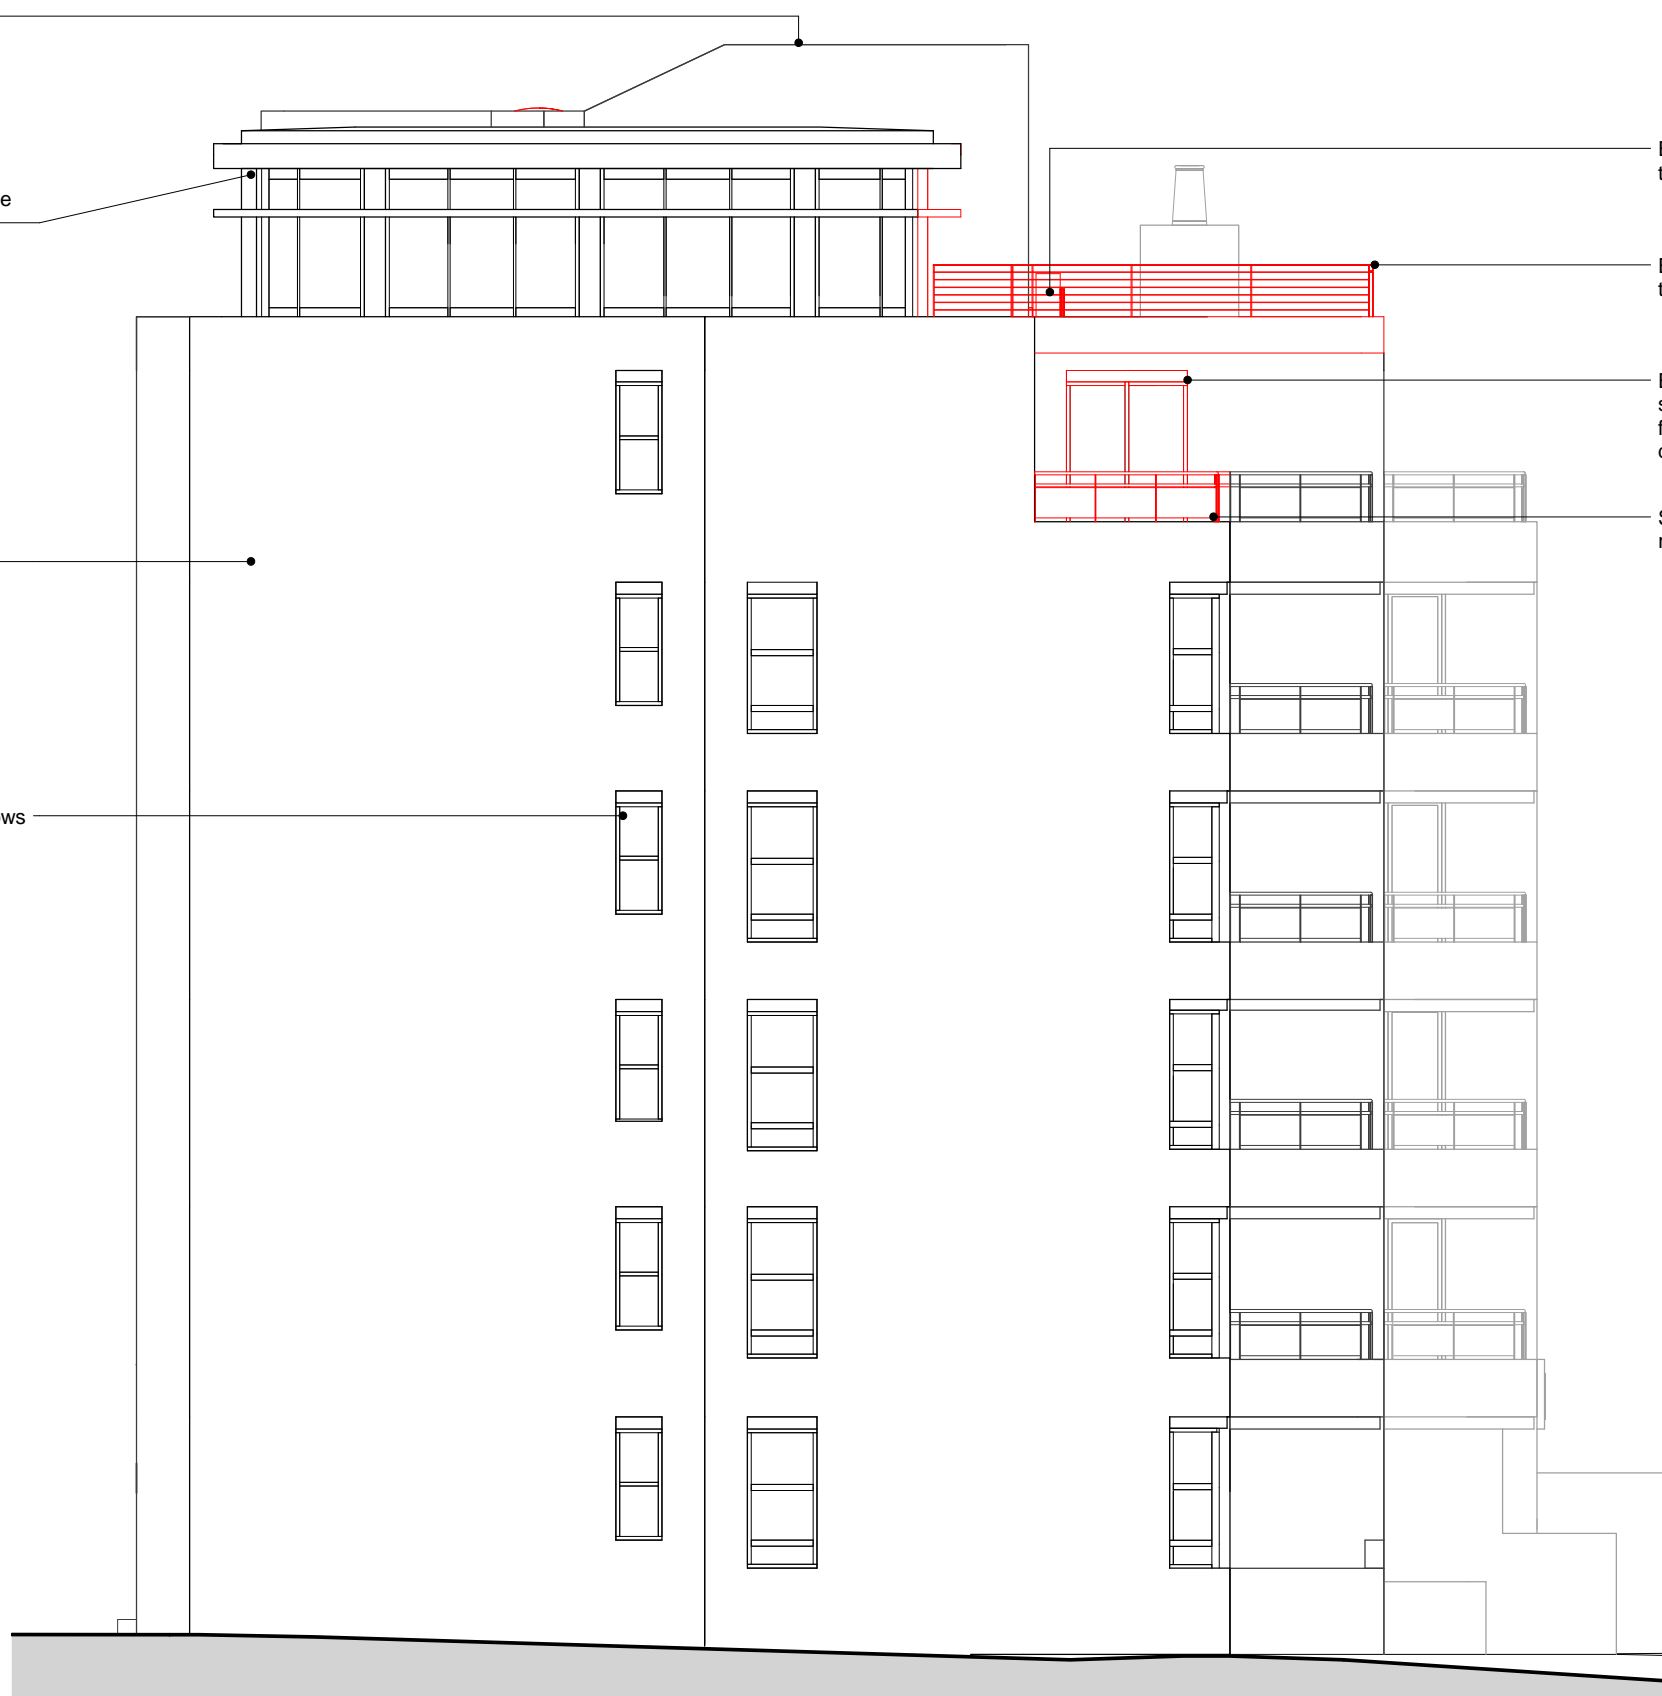

KEY

 to be removed

NOTES

DO NOT SCALE FROM DRAWING. ALL DIMENSIONS, LEVELS, COORDINATES, SETTING OUT, TO BE CHECKED ON SITE AND ANY DISCREPANCY REPORTED IMMEDIATELY TO THE ARCHITECT AND PROJECT MANAGER.

PROJECT

135 Haverstock Hill

CLIENT

Michael Gross

DRAWING NAME

Existing South East Elevation

REVISIONS

STATUS	SCALE
Planning	1 : 100@A3
DRAWING NUMBER	DATE
HYA 15042 (P) 008	11/03/16


HIGGS YOUNG
ARCHITECTS

HIGGS YOUNG ARCHITECTS LTD
54 BOSTON PLACE
LONDON NW1 6ER
Tel: 0044 (0)20 7724 9395
E-mail: info@higgsyoung.com


South East Elevation



Scale 1:100 meters

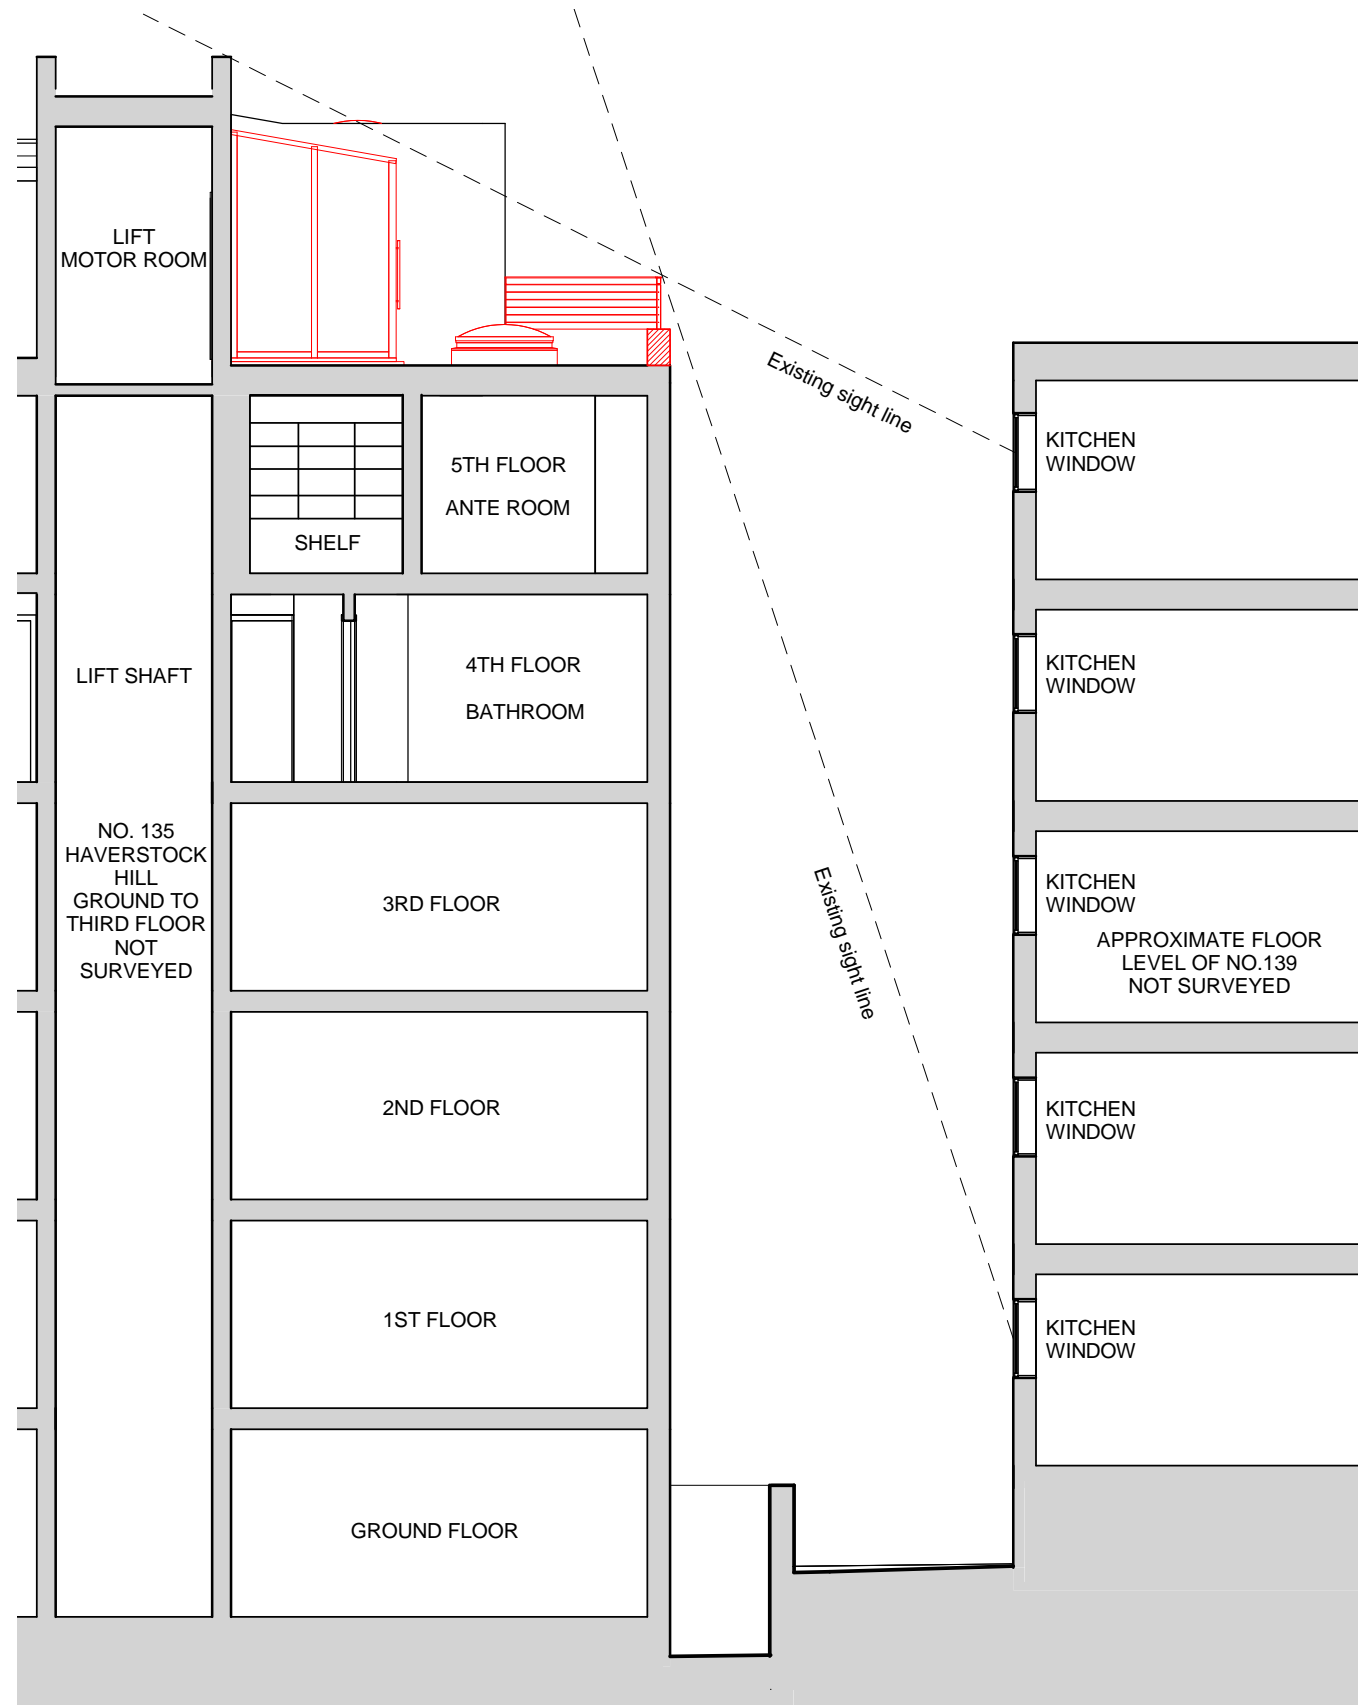

Section A-A

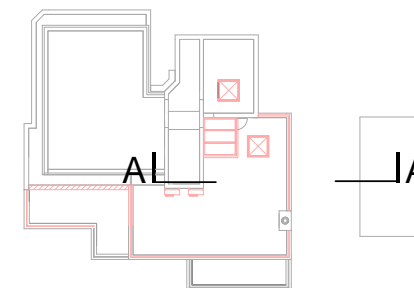

KEY
 to be removed

NOTES

DO NOT SCALE FROM DRAWING. ALL DIMENSIONS, LEVELS, COORDINATES, SETTING OUT, TO BE CHECKED ON SITE AND ANY DISCREPANCY REPORTED IMMEDIATELY TO THE ARCHITECT AND PROJECT MANAGER.

PROJECT

135 Haverstock Hill

CLIENT

Michael Gross

DRAWING NAME


Existing Section A-A

REVISIONS

STATUS	SCALE
Planning	1:100@A3
DRAWING NUMBER	DATE
HYA 15042 (P) 009	11/03/16

HIGGS YOUNG
ARCHITECTS


HIGGS YOUNG ARCHITECTS LTD
 54 BOSTON PLACE
 LONDON NW1 6ER
 Tel: 0044 (0)20 7724 9395
 E-mail: info@higgsyoung.com

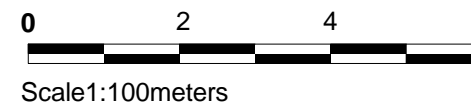



Existing Street Elevation

135 HAVERSTOCK HILL
APPLICATION SITE

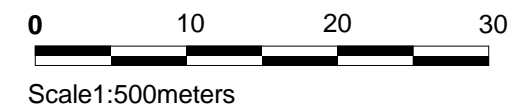

NOTES

DO NOT SCALE FROM DRAWING. ALL DIMENSIONS, LEVELS, COORDINATES, SETTING OUT, TO BE CHECKED ON SITE AND ANY DISCREPANCY REPORTED IMMEDIATELY TO THE ARCHITECT AND PROJECT MANAGER.

PROJECT

135 Haverstock Hill

CLIENT

Michael Gross

DRAWING NAME


Existing Street Elevation

REVISIONS

STATUS	SCALE
Planning	1 : 500@A3
DRAWING NUMBER	DATE
HYA 15042 (P) 010	11/03/16


HIGGS YOUNG
ARCHITECTS

HIGGS YOUNG ARCHITECTS LTD
54 BOSTON PLACE
LONDON NW1 6ER
Tel: 0044 (0)20 7724 9395
E-mail: info@higgsyoung.com

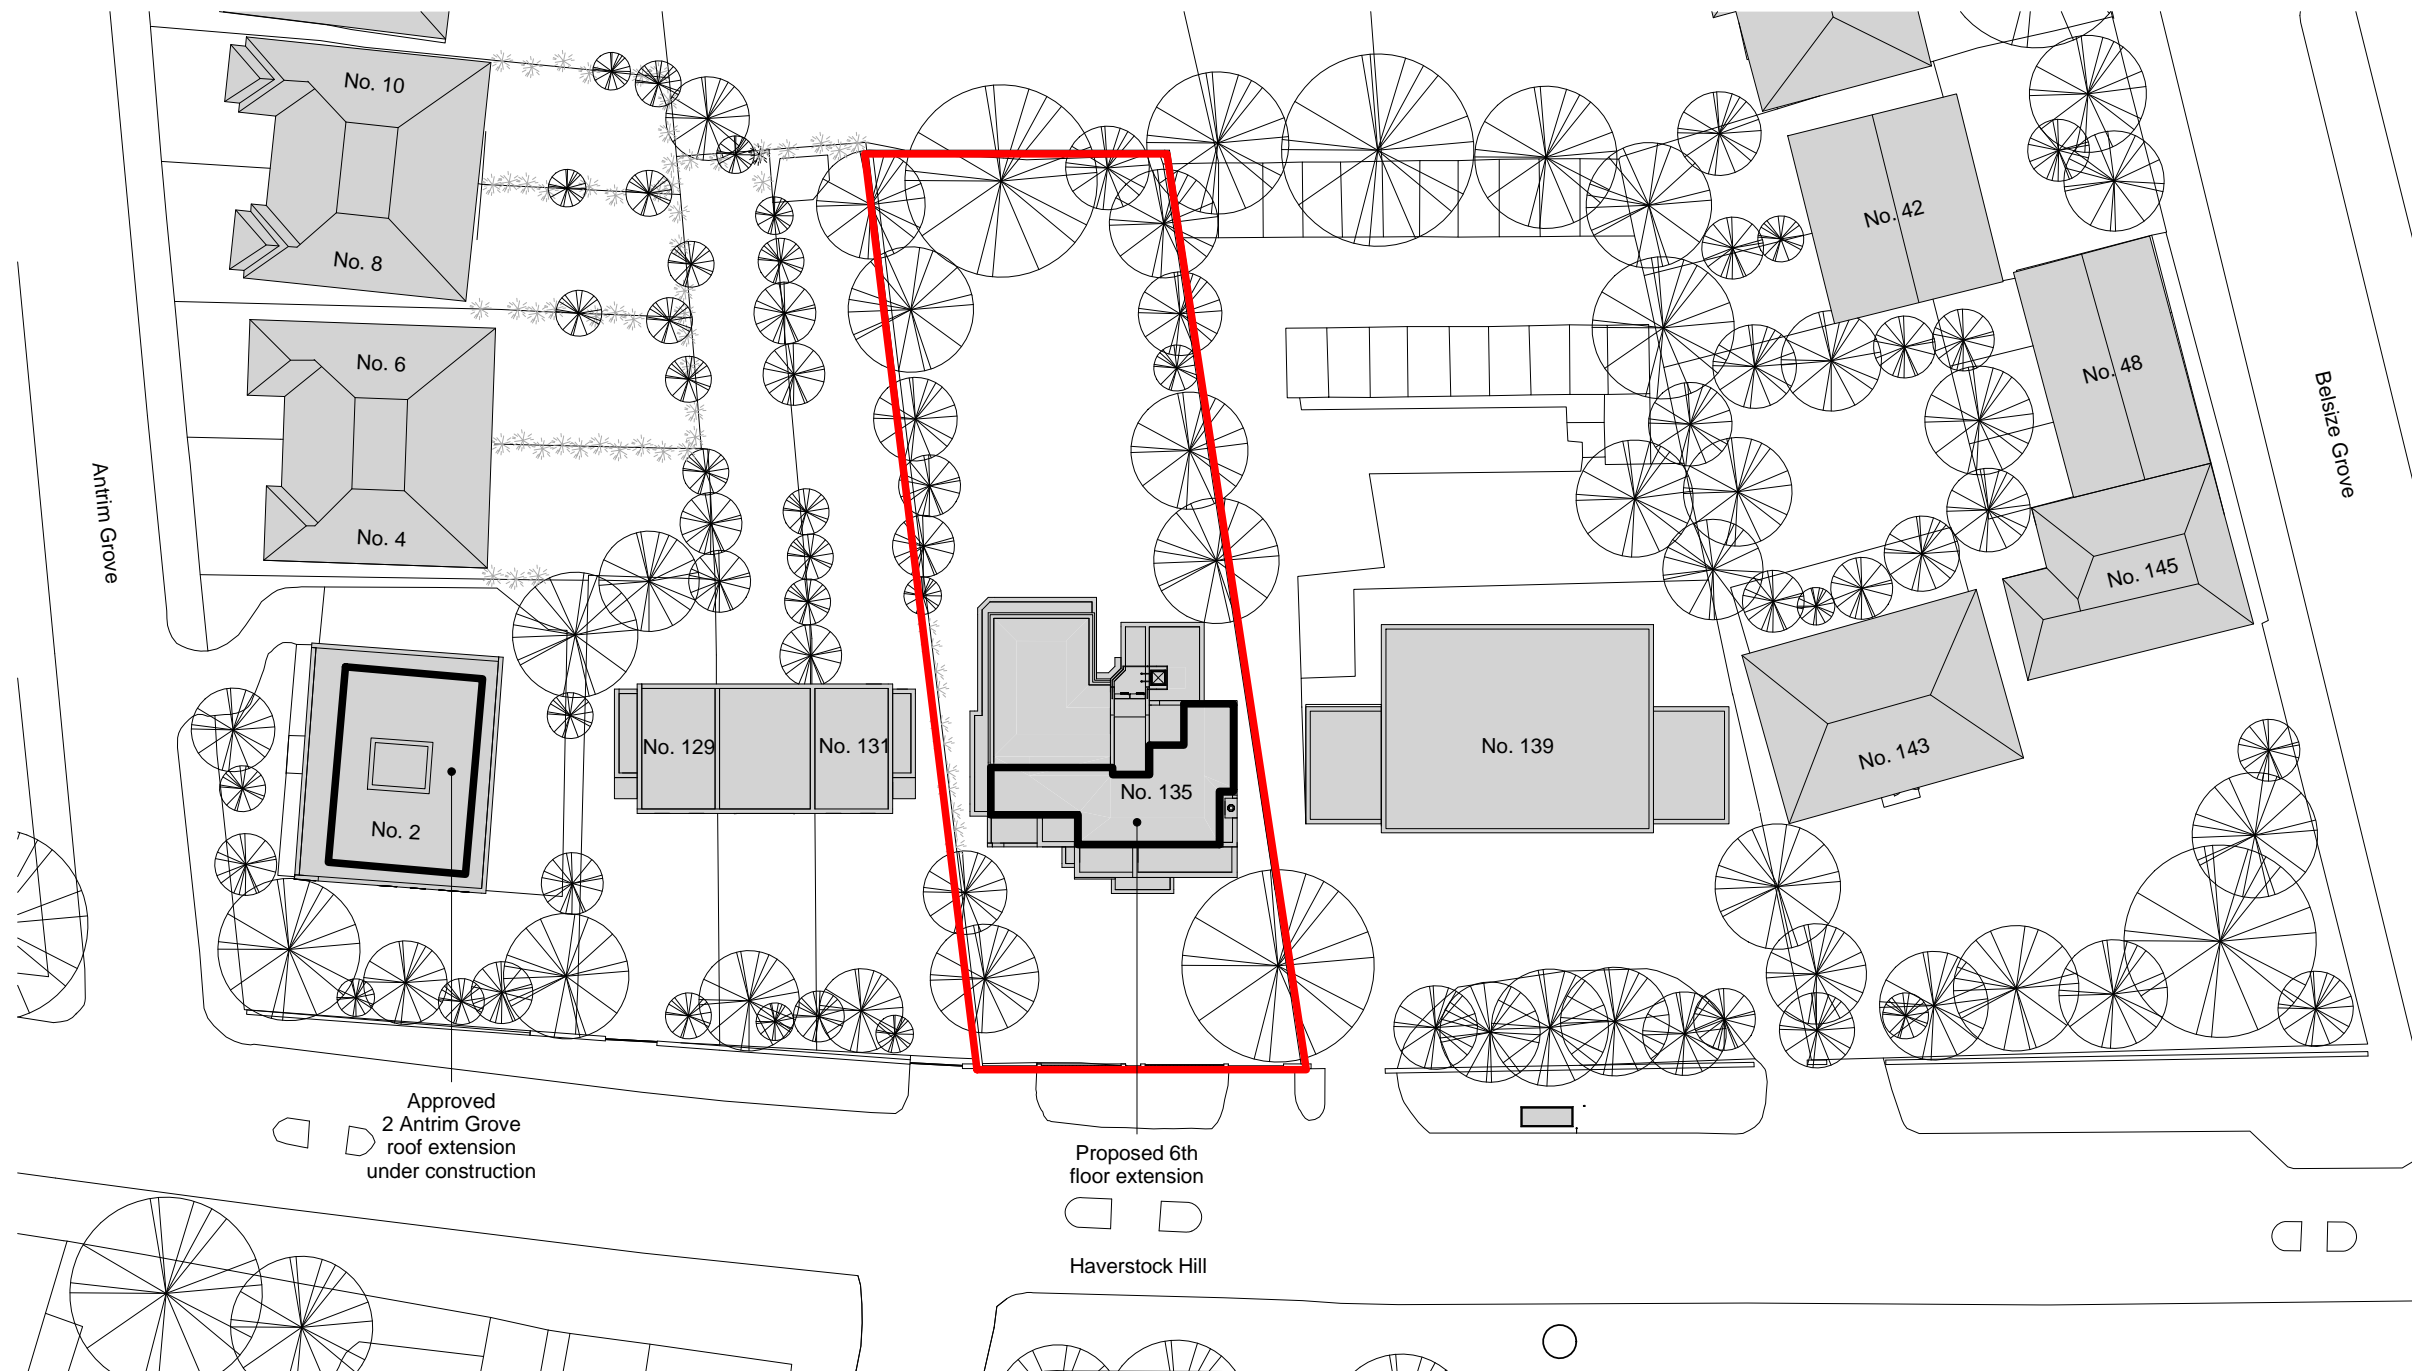


Proposed Block Plan

— Site Boundary

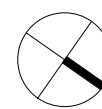


NOTES	
DO NOT SCALE FROM DRAWING. ALL DIMENSIONS, LEVELS, COORDINATES, SETTING OUT, TO BE CHECKED ON SITE AND ANY DISCREPANCY REPORTED IMMEDIATELY TO THE ARCHITECT AND PROJECT MANAGER.	
PROJECT	
135 Haverstock Hill	
CLIENT	
Michael Gross	
DRAWING NAME	
Proposed Block Plan	
REVISIONS	
STATUS	SCALE
Planning	1 : 500@A3
DRAWING NUMBER	DATE
HYA 15042 (P) 101	11/03/16
HIGGS YOUNG	
ARCHITECTS	
HIGGS YOUNG ARCHITECTS LTD 54 BOSTON PLACE LONDON NW1 6ER Tel: 0044 (0)20 7724 9395 E-mail: info@higgsyoung.com	

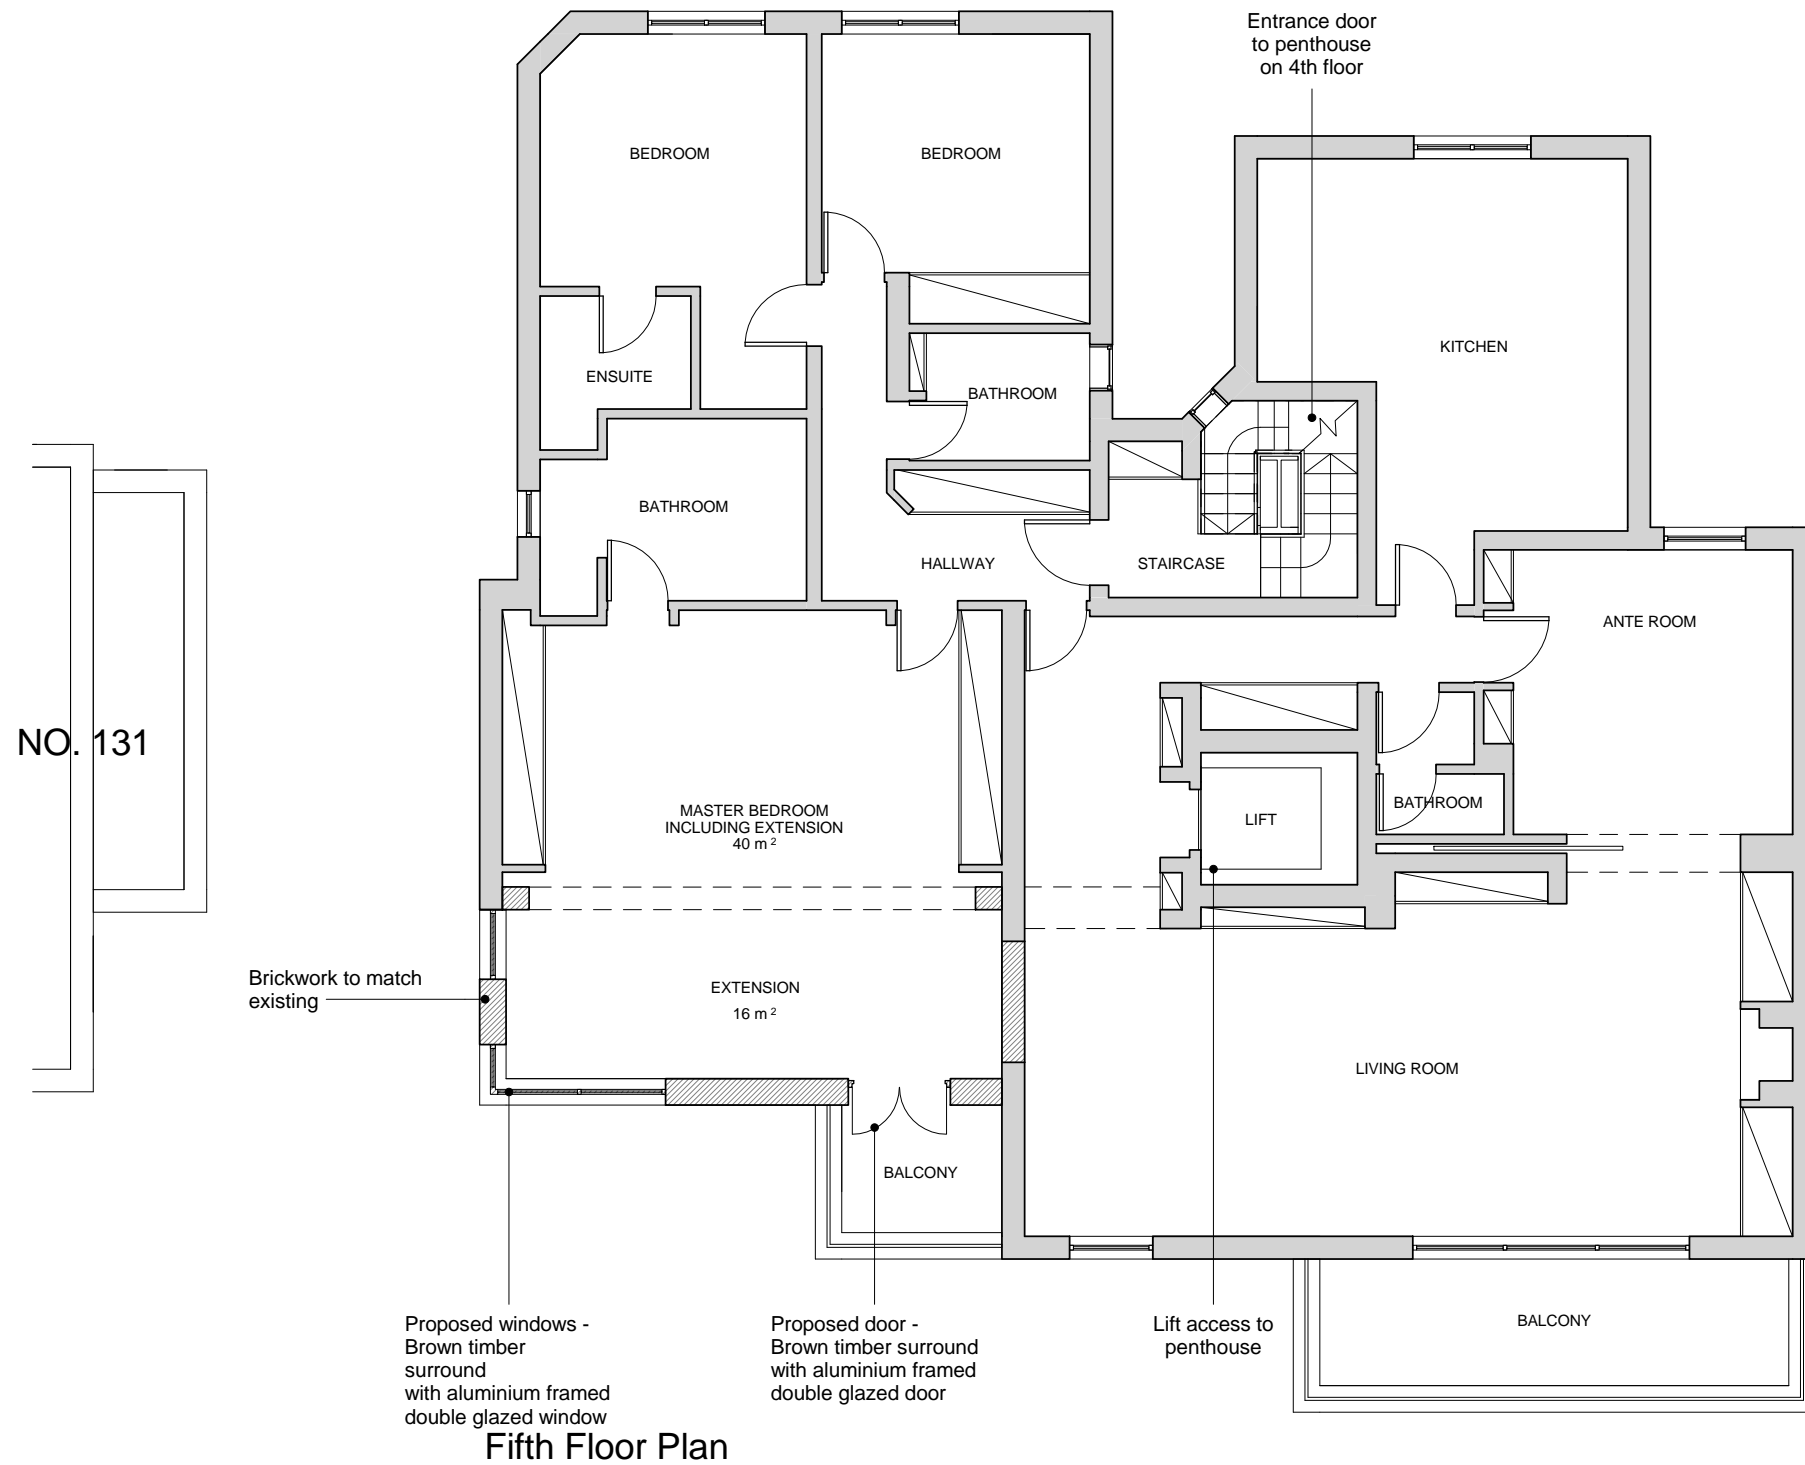


NO. 131

Fifth Floor Plan

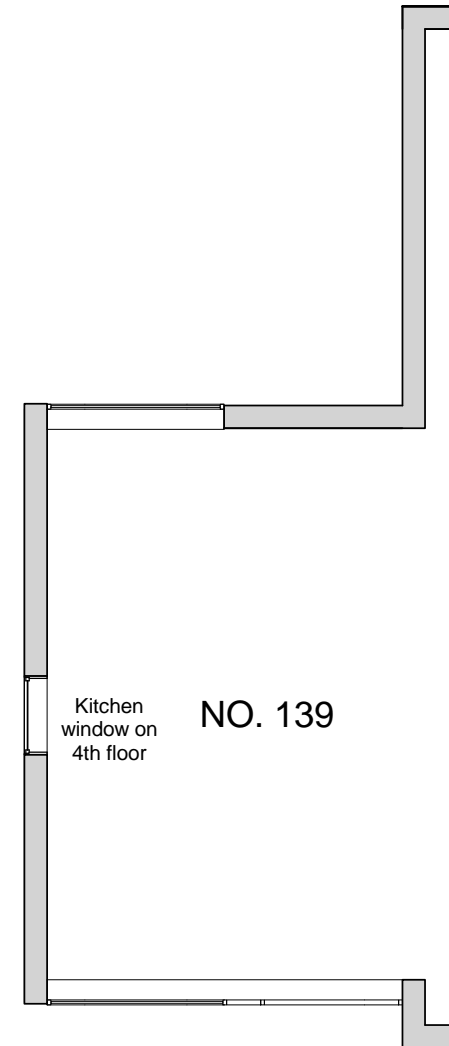

Kitchen window on 4th floor
NO. 139

KEY
 proposed

NOTES
 DO NOT SCALE FROM DRAWING. ALL DIMENSIONS, LEVELS, COORDINATES, SETTING OUT, TO BE CHECKED ON SITE AND ANY DISCREPANCY REPORTED IMMEDIATELY TO THE ARCHITECT AND PROJECT MANAGER.

PROJECT
 135 Haverstock Hill

CLIENT
 Michael Gross


DRAWING NAME
 Proposed Fifth Floor Plan


REVISIONS

STATUS	SCALE
Planning	1 : 100@A3
DRAWING NUMBER	DATE
HYA 15042 (P) 102	11/03/16

HIGGS YOUNG
ARCHITECTS

HIGGS YOUNG ARCHITECTS LTD
 54 BOSTON PLACE
 LONDON NW1 6ER
 Tel: 0044 (0)20 7724 9395
 E-mail: info@higgsyoung.com

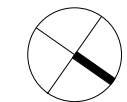


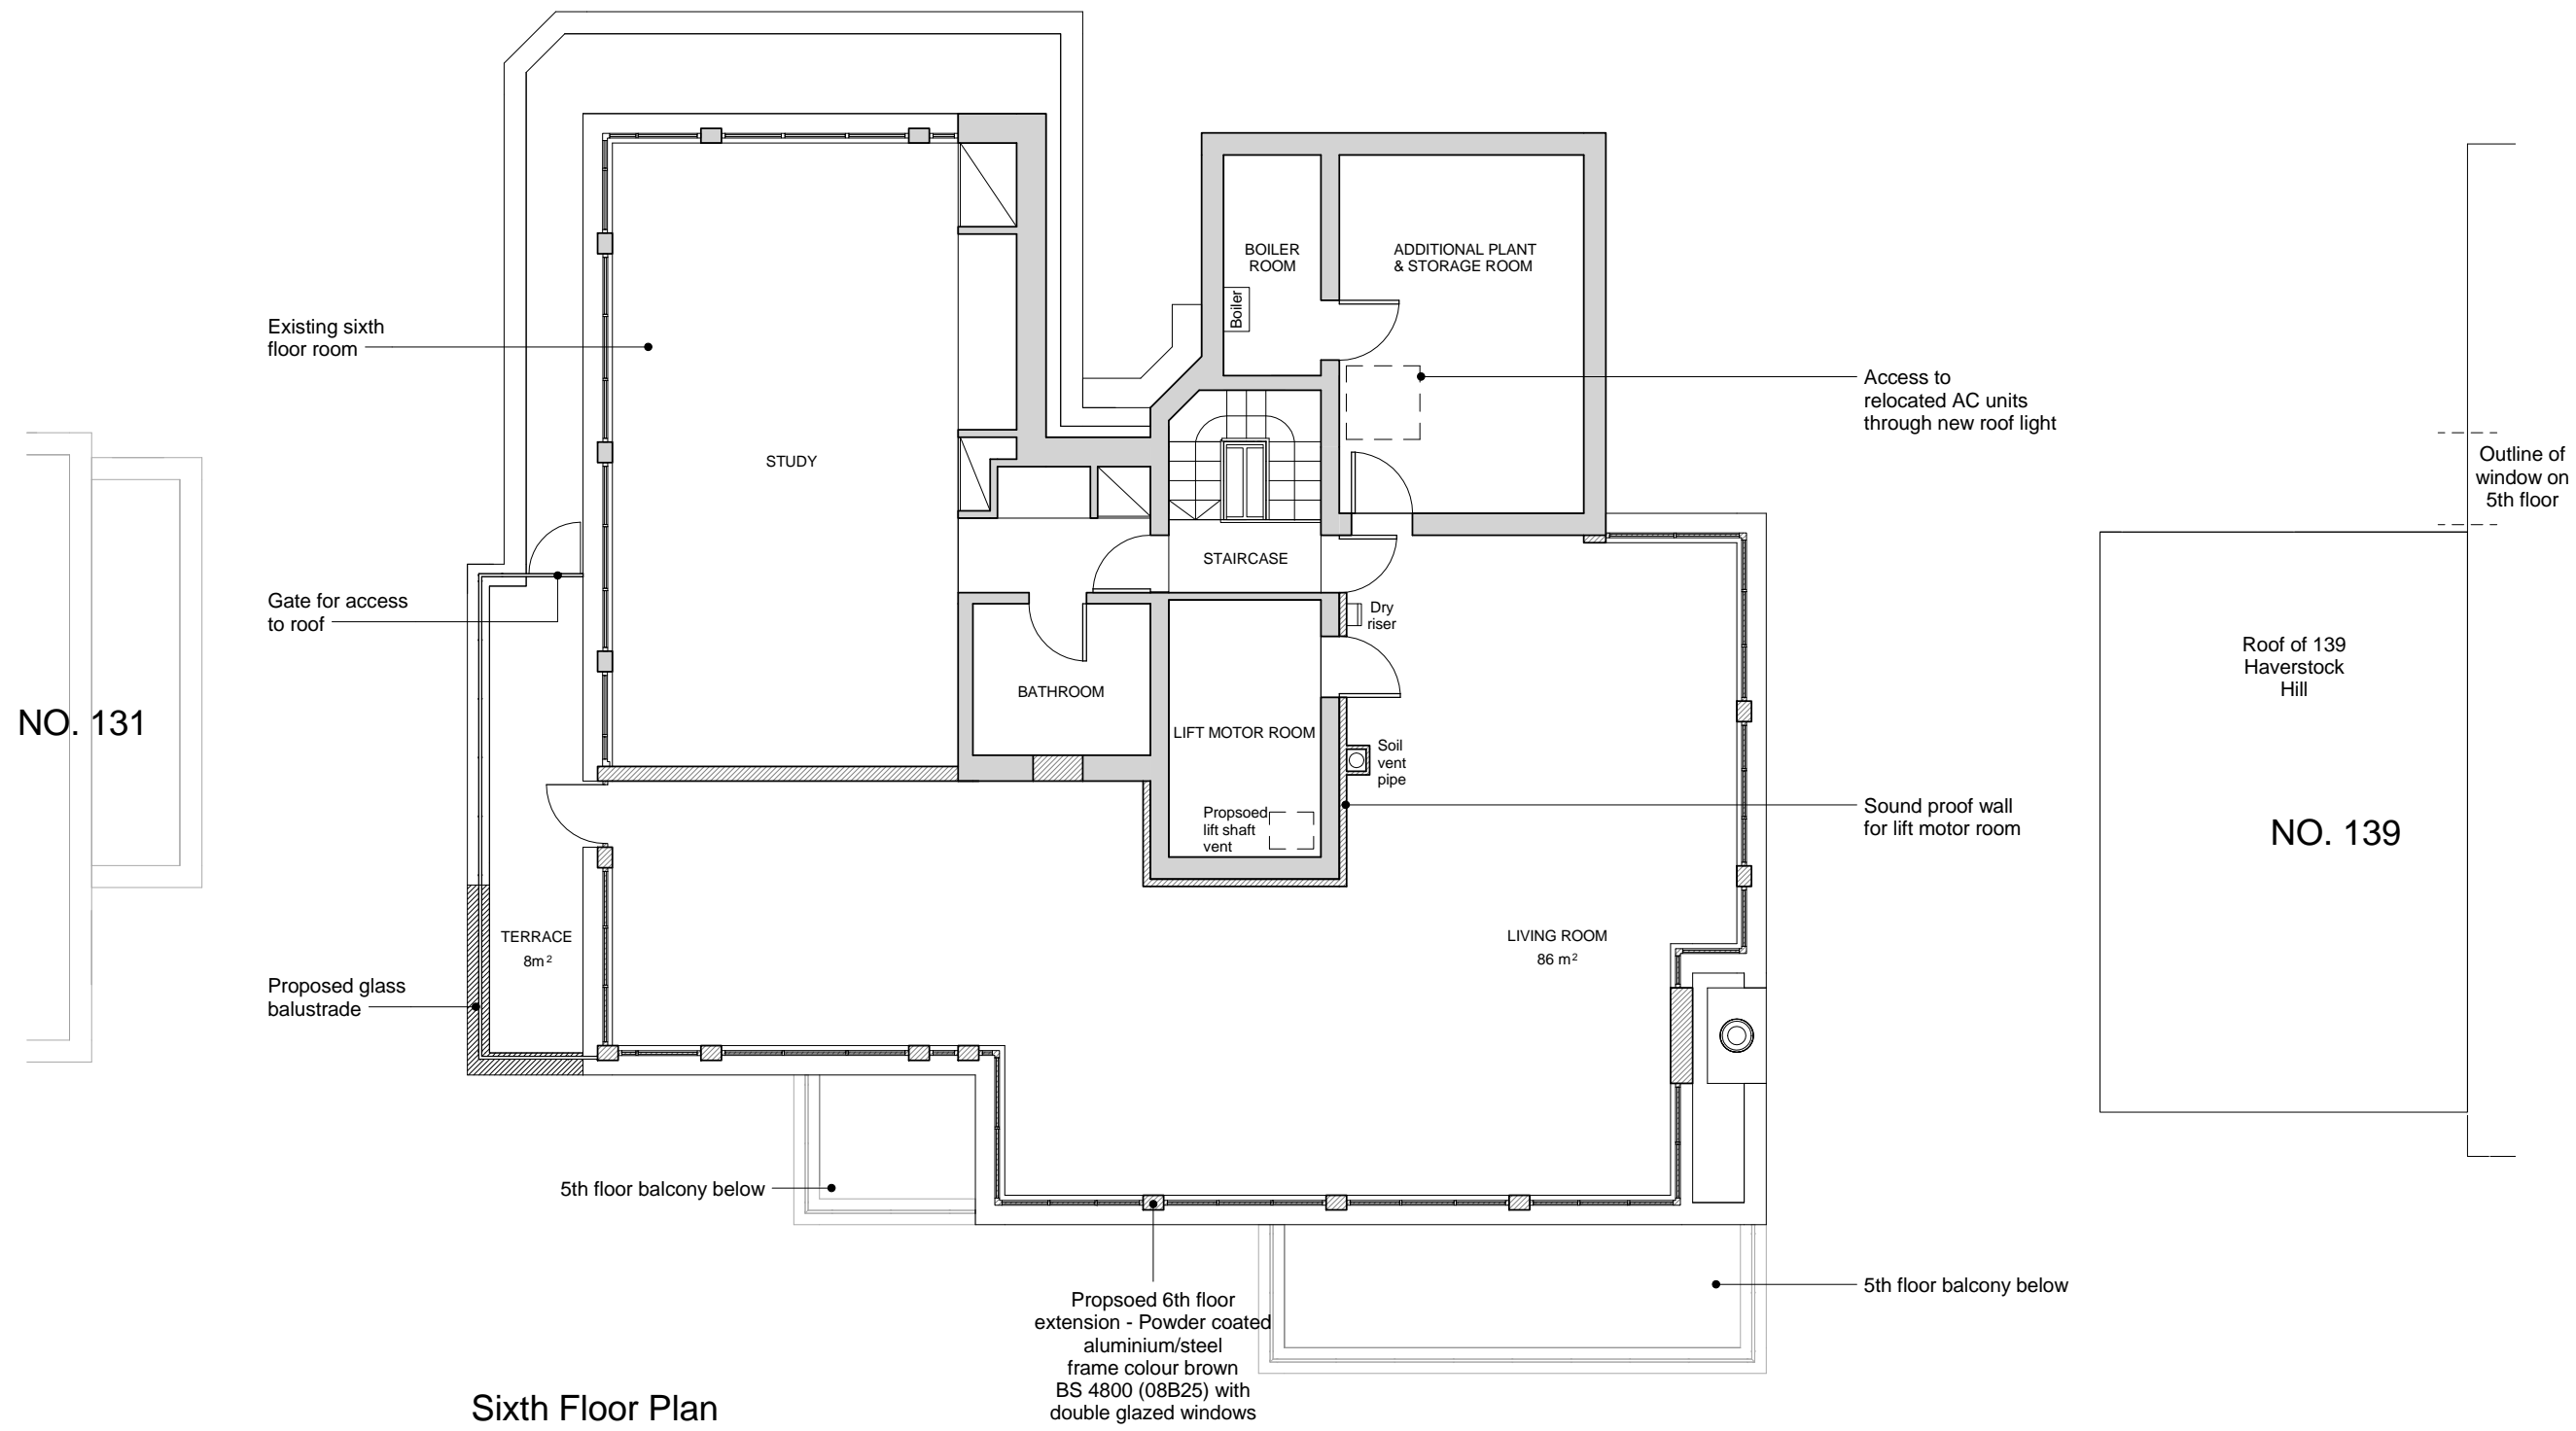


NO. 131

Sixth Floor Plan

Outline of window on 5th floor

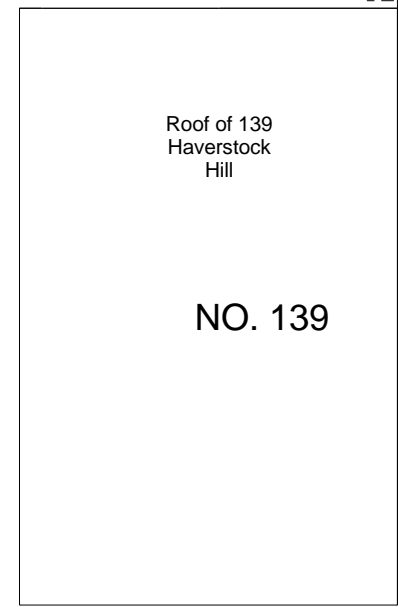

KEY
 proposed

NOTES
 DO NOT SCALE FROM DRAWING. ALL DIMENSIONS, LEVELS, COORDINATES, SETTING OUT, TO BE CHECKED ON SITE AND ANY DISCREPANCY REPORTED IMMEDIATELY TO THE ARCHITECT AND PROJECT MANAGER.

PROJECT
 135 Haverstock Hill

CLIENT
 Michael Gross


DRAWING NAME
 Proposed Sixth Floor Plan

REVISIONS


STATUS	SCALE
Planning	1 : 100@A3
DRAWING NUMBER	DATE
HYA 15042 (P) 103	11/03/16

HIGGS YOUNG
ARCHITECTS


HIGGS YOUNG ARCHITECTS LTD
 54 BOSTON PLACE
 LONDON NW1 6ER
 Tel: 0044 (0)20 7724 9395
 E-mail: info@higgsyoung.com

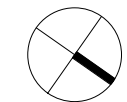

NO. 131

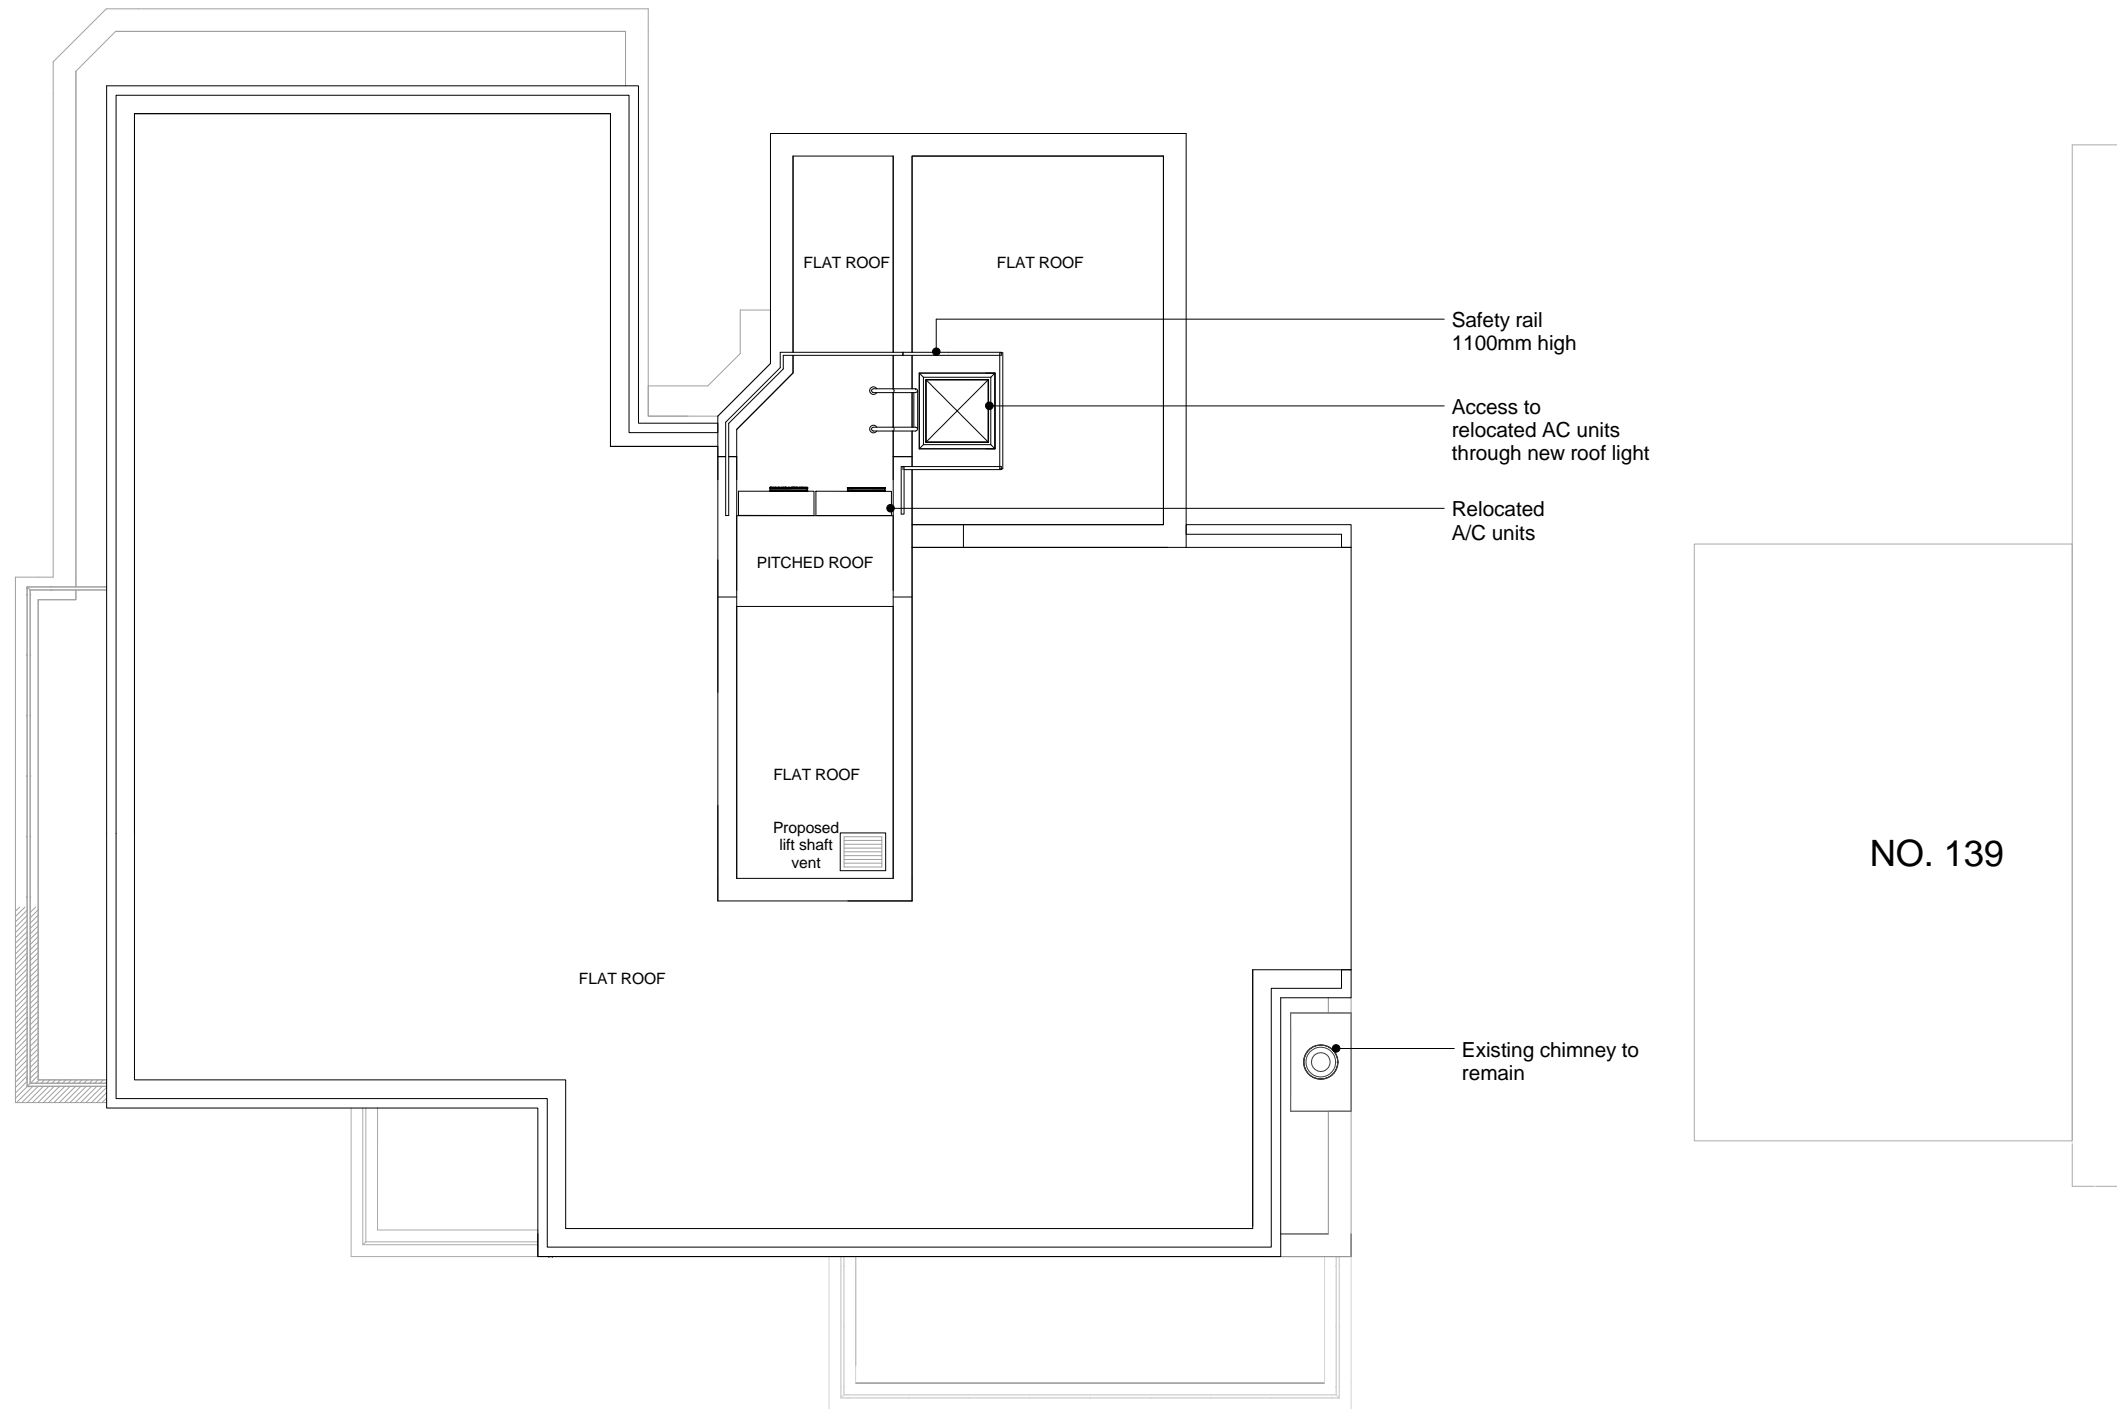

Roof Plan

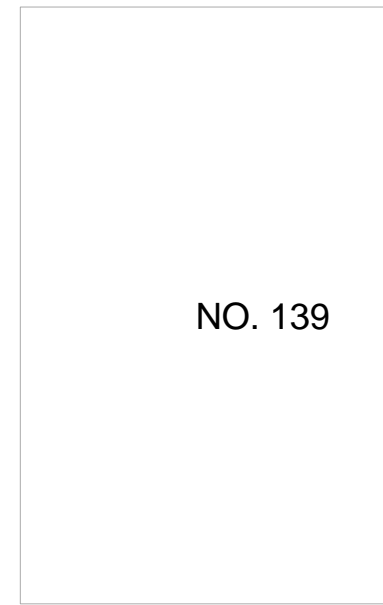

KEY
 proposed

NOTES

DO NOT SCALE FROM DRAWING. ALL DIMENSIONS, LEVELS, COORDINATES, SETTING OUT, TO BE CHECKED ON SITE AND ANY DISCREPANCY REPORTED IMMEDIATELY TO THE ARCHITECT AND PROJECT MANAGER.

PROJECT

135 Haverstock Hill

CLIENT

Michael Gross

DRAWING NAME



Proposed Roof Plan


REVISIONS

STATUS	SCALE
Planning	1 : 100@A3
DRAWING NUMBER	DATE
HYA 15042 (P) 104	11/03/16

HIGGS YOUNG
ARCHITECTS

HIGGS YOUNG ARCHITECTS LTD
 54 BOSTON PLACE
 LONDON NW1 6ER
 Tel: 0044 (0)20 7724 9395
 E-mail: info@higgsyoung.com

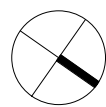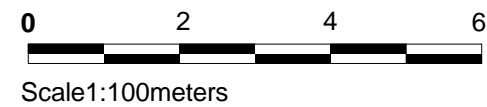

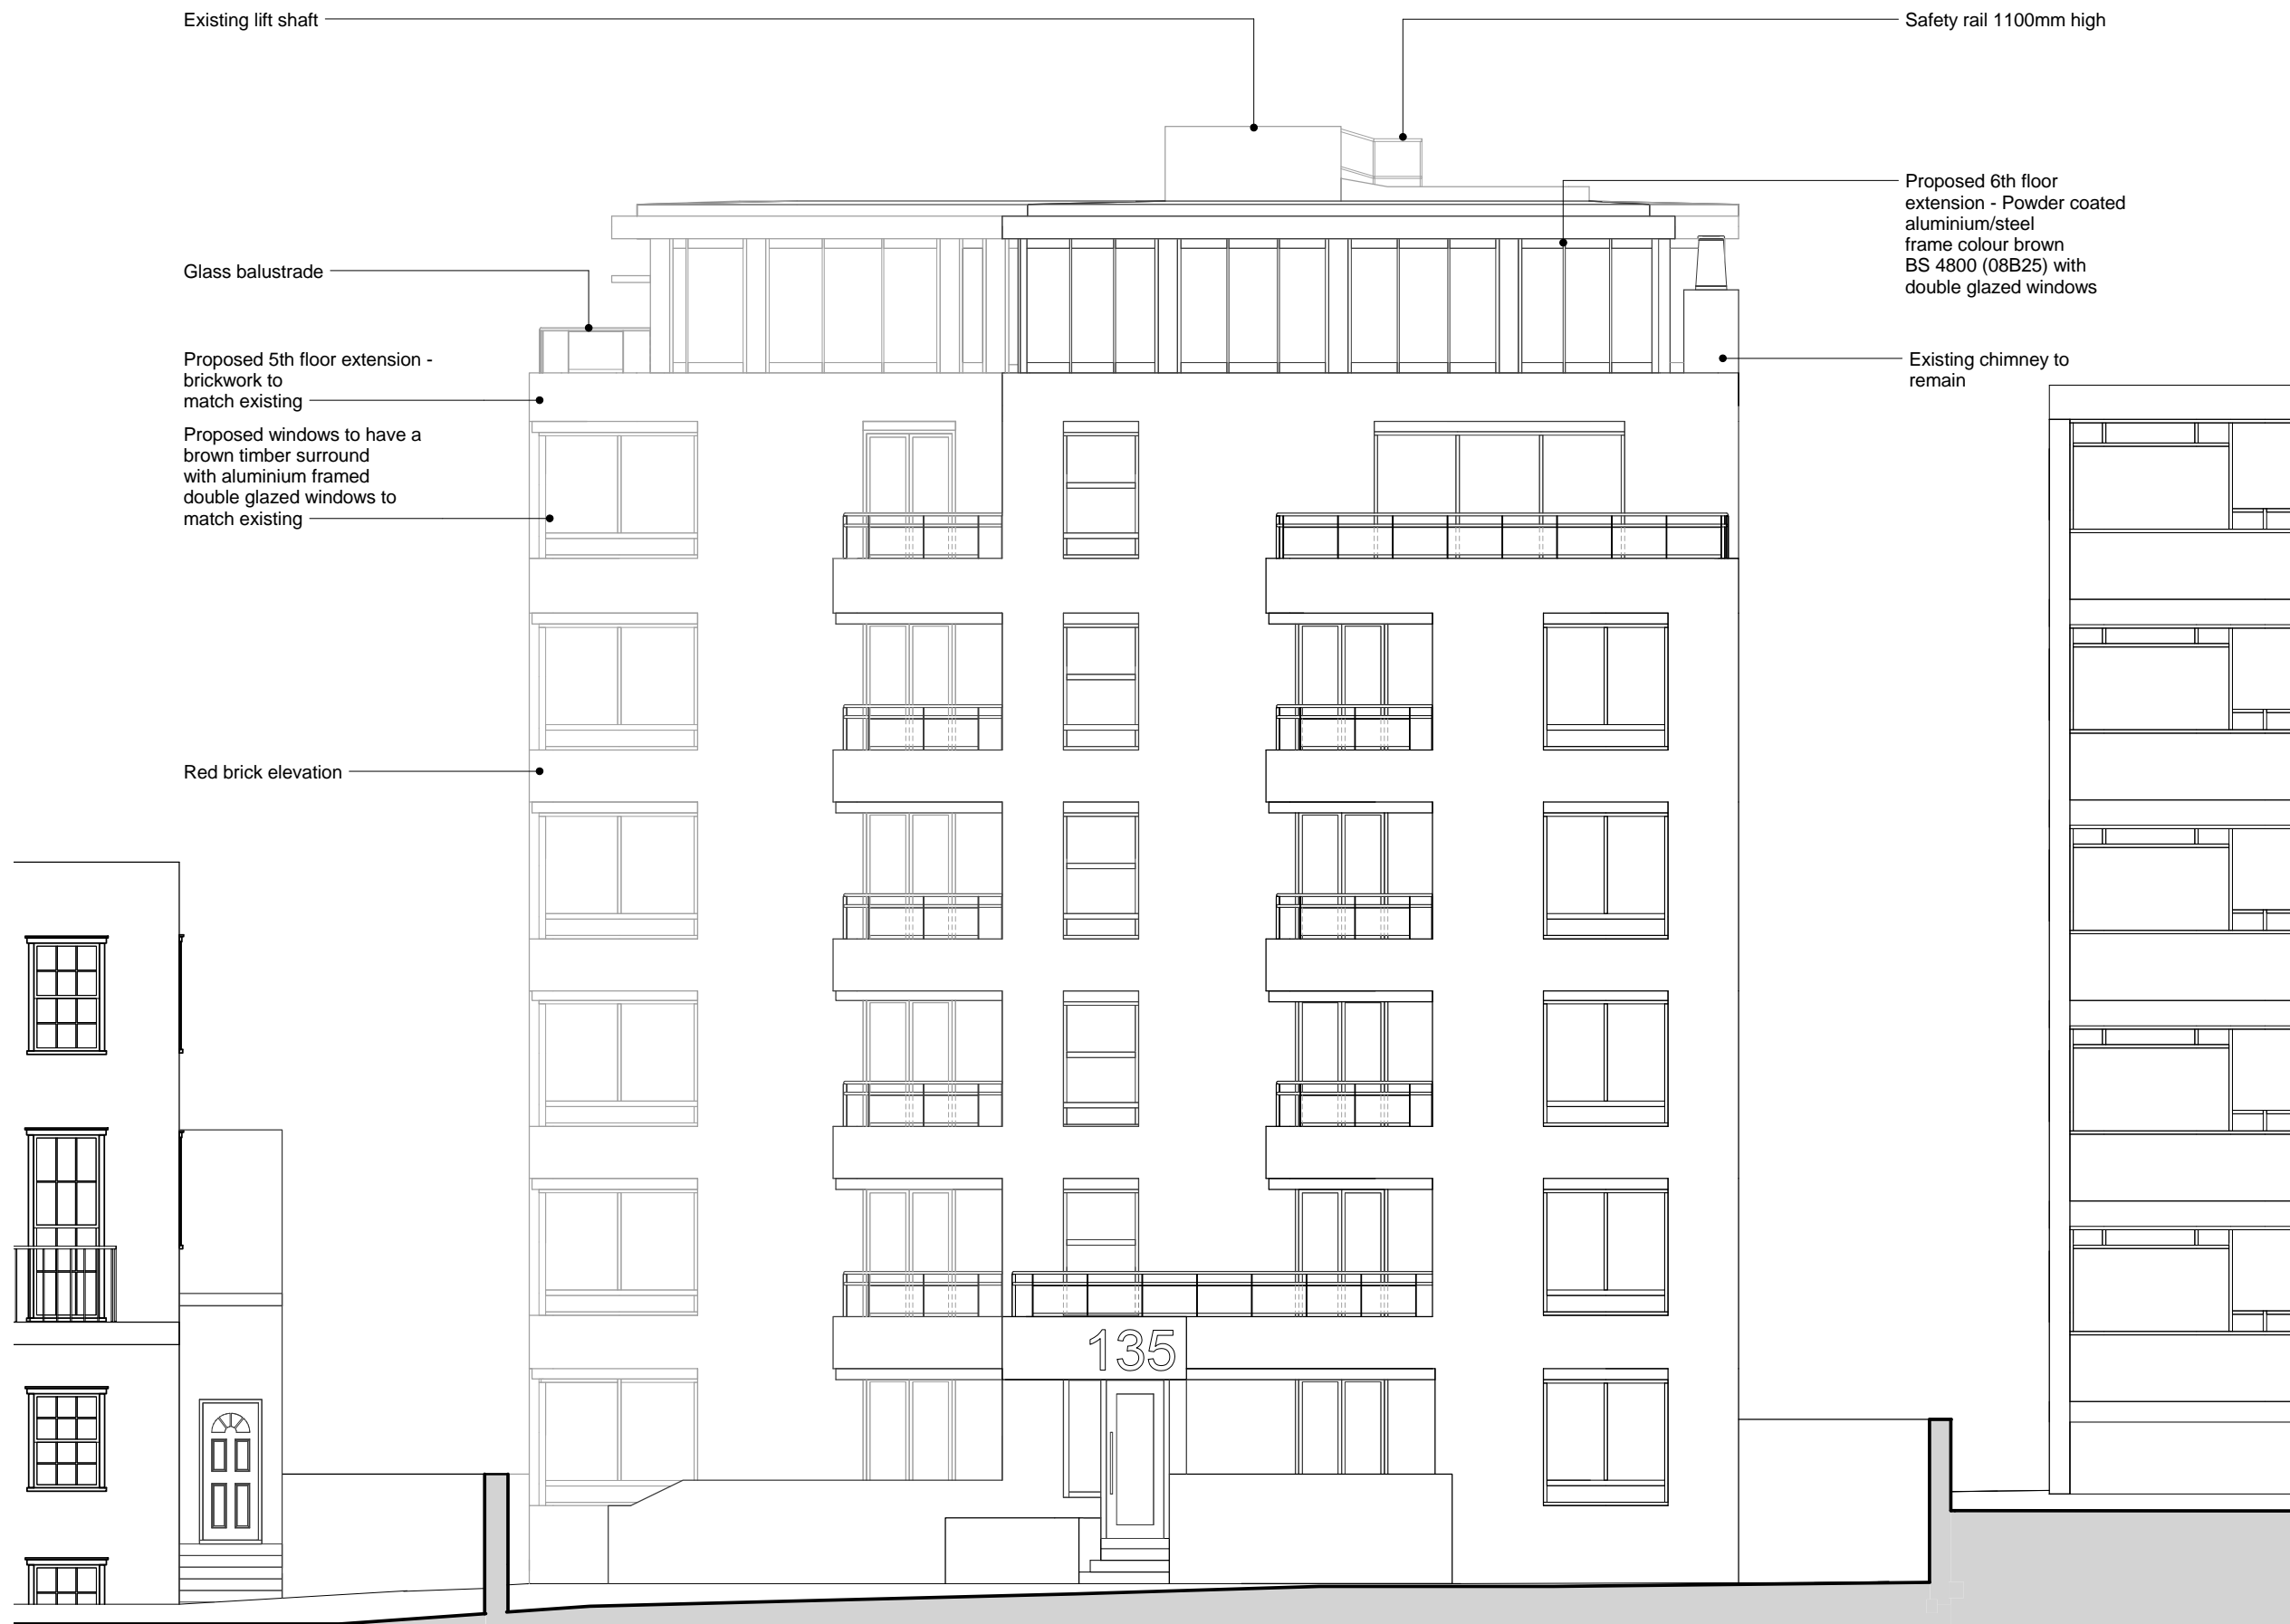

North East Elevation

KEY

 proposed

NOTES

DO NOT SCALE FROM DRAWING. ALL DIMENSIONS, LEVELS, COORDINATES, SETTING OUT, TO BE CHECKED ON SITE AND ANY DISCREPANCY REPORTED IMMEDIATELY TO THE ARCHITECT AND PROJECT MANAGER.

PROJECT

135 Haverstock Hill

CLIENT

Michael Gross

DRAWING NAME


Proposed North East Elevation

REVISIONS

STATUS	SCALE
Planning	1 : 100@A3
DRAWING NUMBER	DATE
HYA 15042 (P) 105	11/03/16


HIGGS YOUNG
ARCHITECTS

HIGGS YOUNG ARCHITECTS LTD
54 BOSTON PLACE
LONDON NW1 6ER
Tel: 0044 (0)20 7724 9395
E-mail: info@higgsgyoung.com

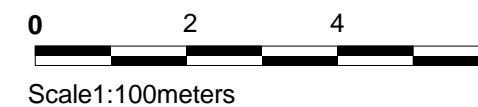



South West Elevation

KEY
 proposed

NOTES

DO NOT SCALE FROM DRAWING. ALL DIMENSIONS, LEVELS, COORDINATES, SETTING OUT, TO BE CHECKED ON SITE AND ANY DISCREPANCY REPORTED IMMEDIATELY TO THE ARCHITECT AND PROJECT MANAGER.

PROJECT

135 Haverstock Hill

CLIENT

Michael Gross

DRAWING NAME


Proposed South West Elevation


REVISIONS

STATUS	SCALE
Planning	1 : 100@A3
DRAWING NUMBER	DATE
HYA 15042 (P) 106	11/03/16


HIGGS YOUNG
ARCHITECTS

HIGGS YOUNG ARCHITECTS LTD
 54 BOSTON PLACE
 LONDON NW1 6ER
 Tel: 0044 (0)20 7724 9395
 E-mail: info@higgsyoung.com

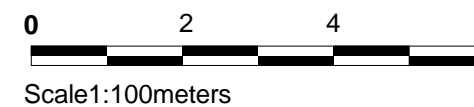

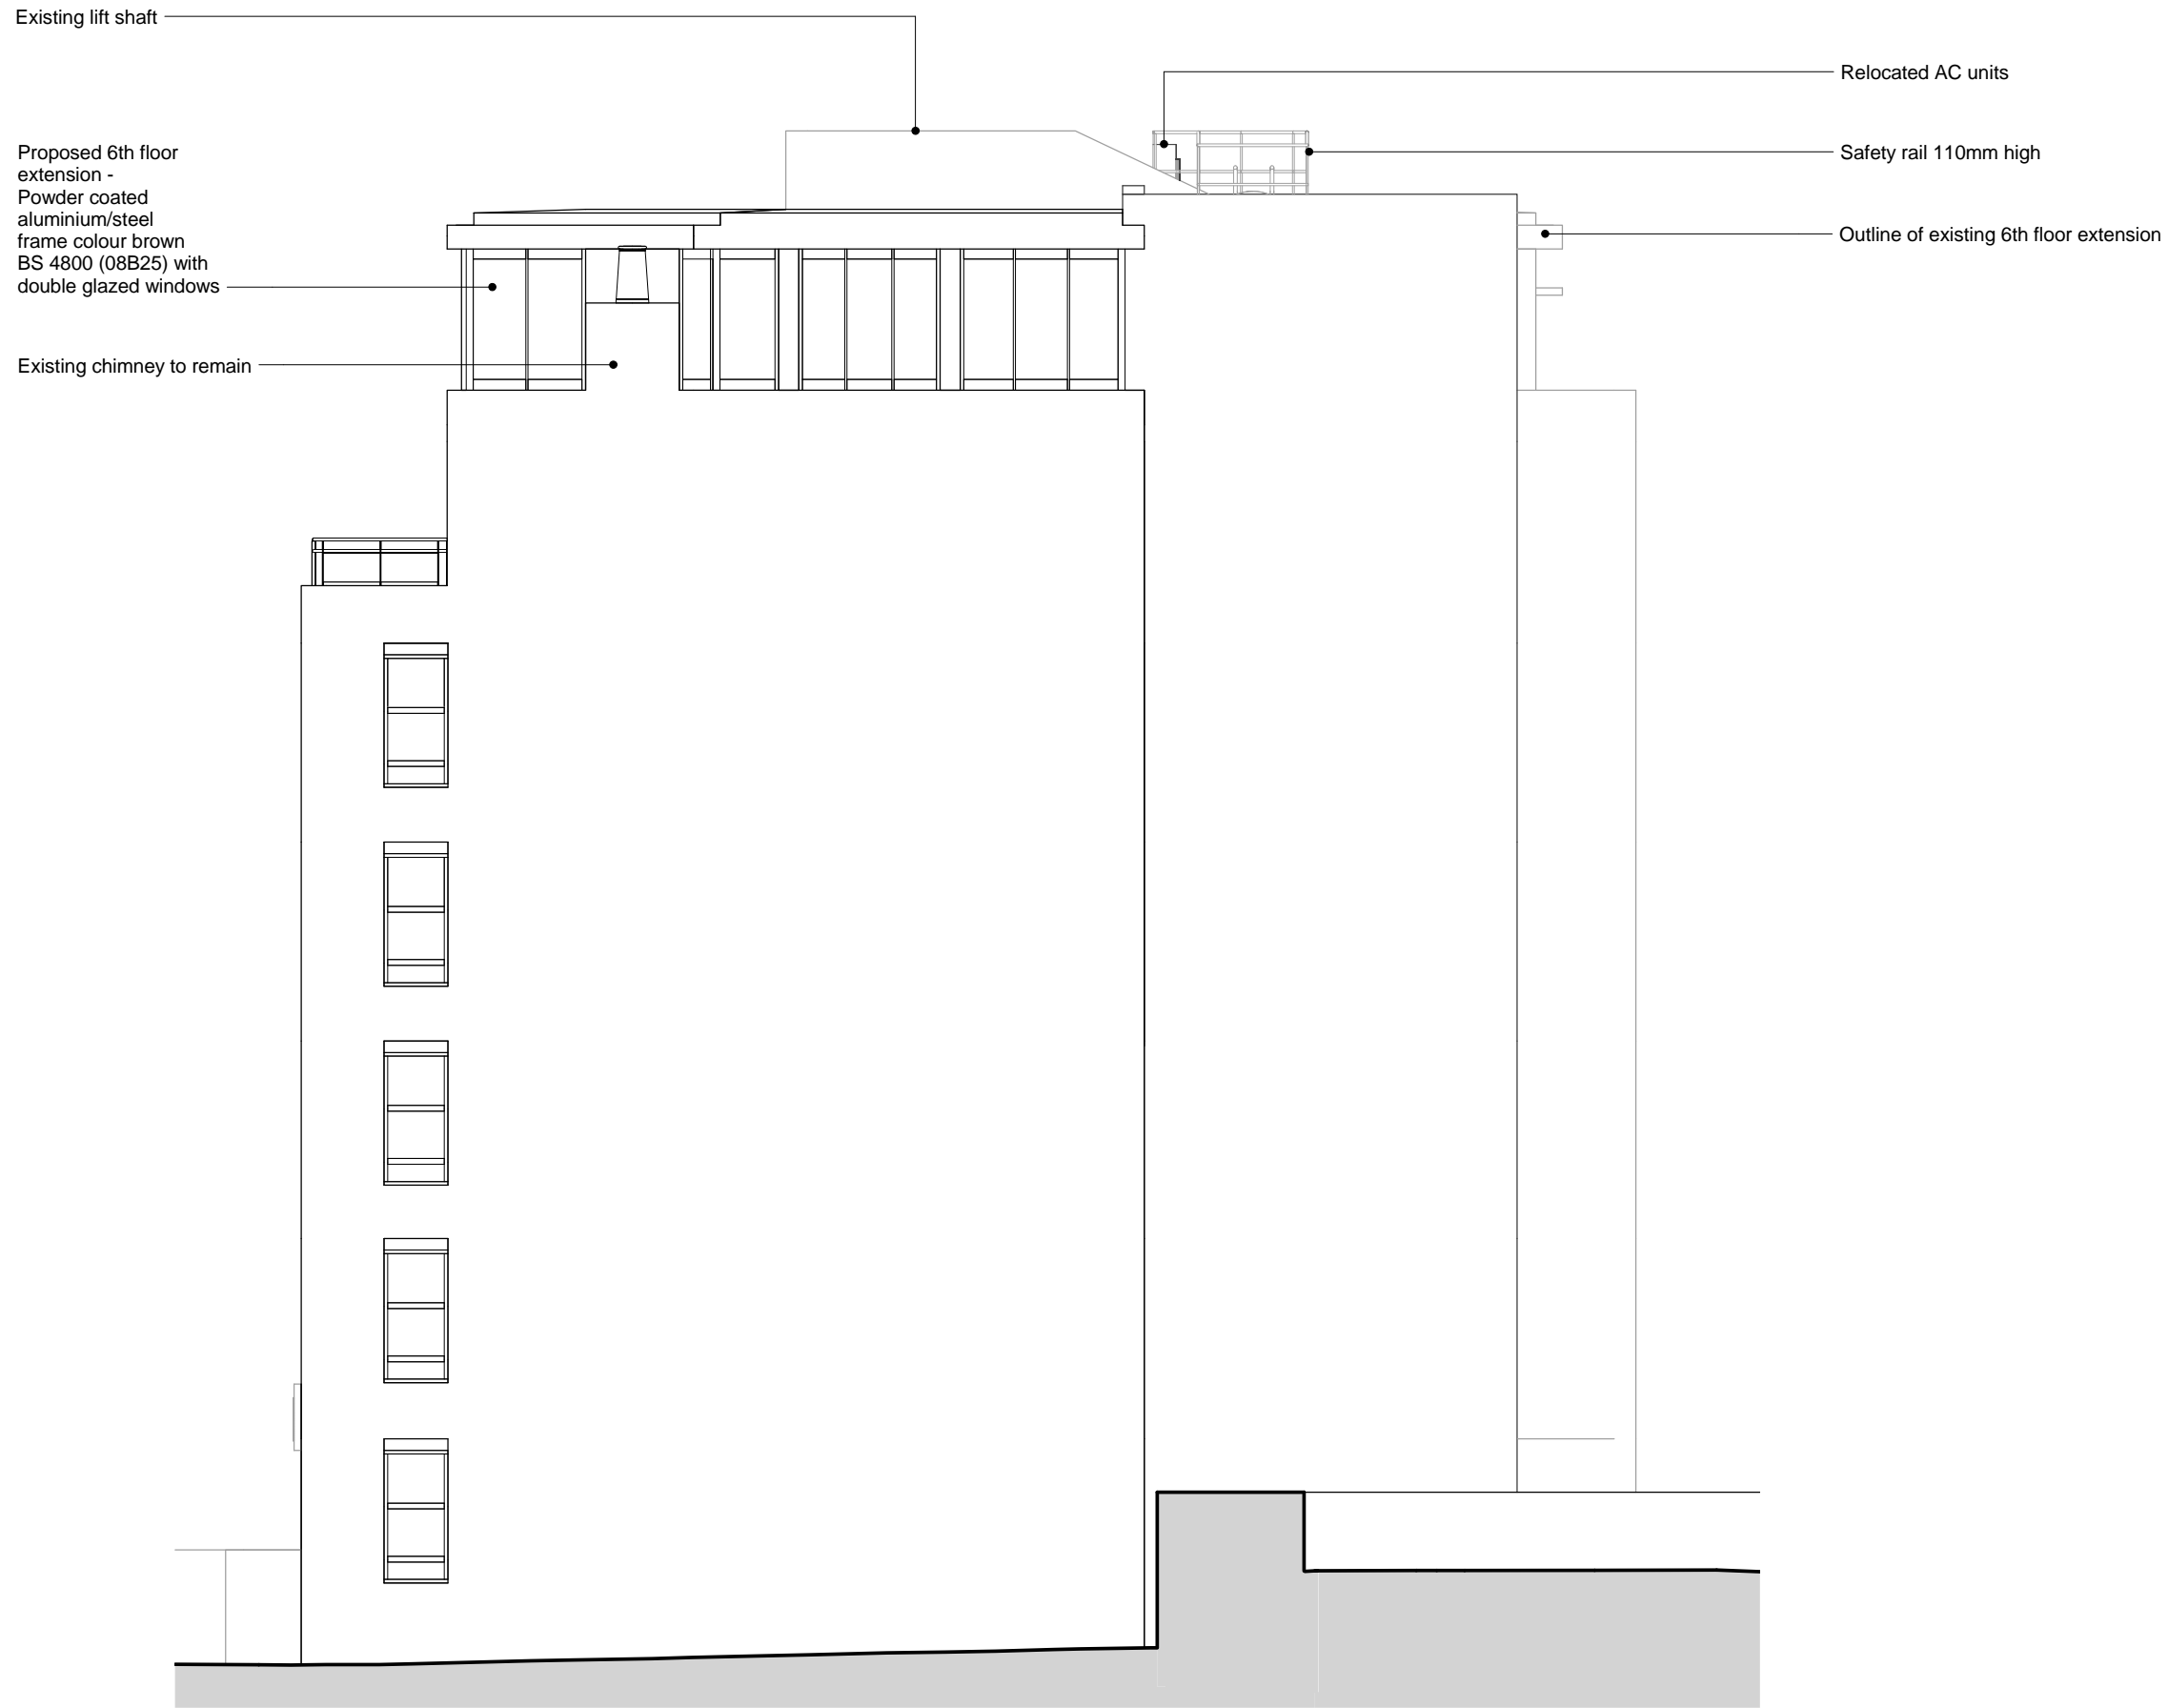

North West Elevation

KEY
 proposed

NOTES
 DO NOT SCALE FROM DRAWING. ALL DIMENSIONS, LEVELS, COORDINATES, SETTING OUT, TO BE CHECKED ON SITE AND ANY DISCREPANCY REPORTED IMMEDIATELY TO THE ARCHITECT AND PROJECT MANAGER.

PROJECT
 135 Haverstock Hill

CLIENT
 Michael Gross

DRAWING NAME
 Proposed North West Elevation

REVISIONS

STATUS	SCALE
Planning	1 : 100@A3
DRAWING NUMBER	DATE
HYA 15042 (P) 107	11/03/16


HIGGS YOUNG
ARCHITECTS

HIGGS YOUNG ARCHITECTS LTD
 54 BOSTON PLACE
 LONDON NW1 6ER
 Tel: 0044 (0)20 7724 9395
 E-mail: info@higgsyoung.com





South East Elevation

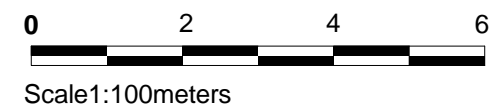

KEY
 proposed

NOTES

DO NOT SCALE FROM DRAWING. ALL DIMENSIONS, LEVELS, COORDINATES, SETTING OUT, TO BE CHECKED ON SITE AND ANY DISCREPANCY REPORTED IMMEDIATELY TO THE ARCHITECT AND PROJECT MANAGER.

PROJECT

135 Haverstock Hill

CLIENT

Michael Gross

DRAWING NAME


Proposed South East Elevation

REVISIONS


STATUS	SCALE
Planning	1 : 100@A3
DRAWING NUMBER	DATE
HYA 15042 (P) 108	11/03/16

HIGGS YOUNG
ARCHITECTS

HIGGS YOUNG ARCHITECTS LTD
 54 BOSTON PLACE
 LONDON NW1 6ER
 Tel: 0044 (0)20 7724 9395
 E-mail: info@higgsyoung.com

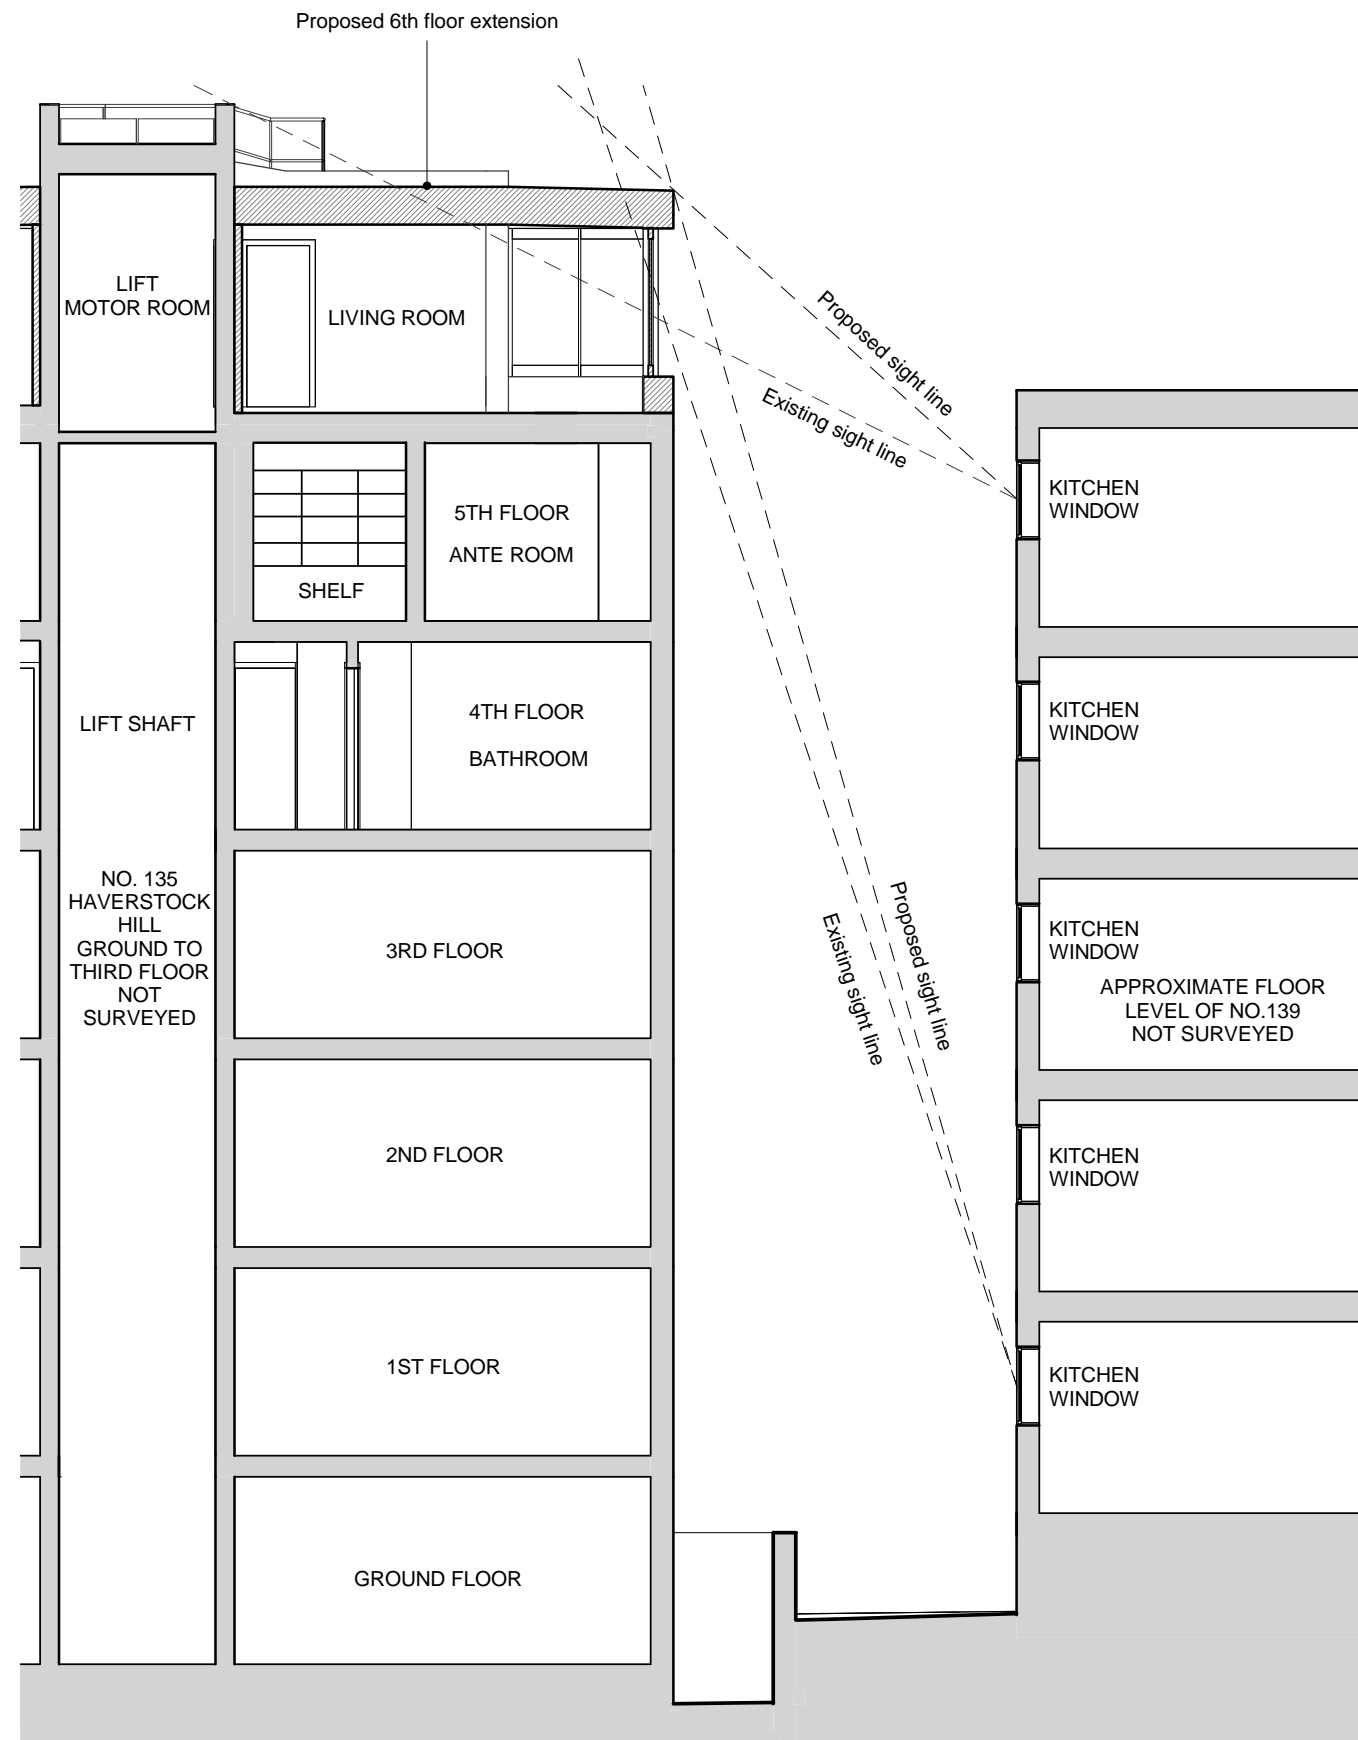

Section A-A

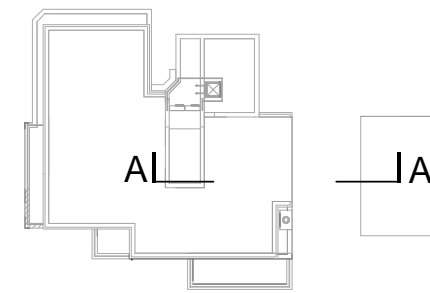

KEY
 proposed

NOTES
 DO NOT SCALE FROM DRAWING. ALL DIMENSIONS, LEVELS, COORDINATES, SETTING OUT, TO BE CHECKED ON SITE AND ANY DISCREPANCY REPORTED IMMEDIATELY TO THE ARCHITECT AND PROJECT MANAGER.

PROJECT

135 Haverstock Hill

CLIENT

Michael Gross

DRAWING NAME

Proposed Section A-A

REVISIONS

STATUS **SCALE**

Planning 1:100@A3

DRAWING NUMBER **DATE**

HYA 15042 (P) 109 11/03/16


HIGGS YOUNG

ARCHITECTS

HIGGS YOUNG ARCHITECTS LTD

54 BOSTON PLACE


LONDON NW1 6ER
 Tel: 0044 (0)20 7724 9395
 E-mail: info@higgsyoung.com

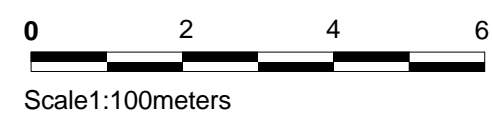



Proposed Street Elevation

135 HAVERSTOCK HILL
APPLICATION SITE

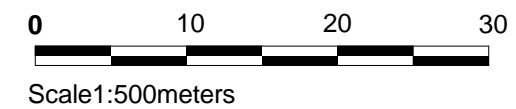

NOTES

DO NOT SCALE FROM DRAWING. ALL DIMENSIONS, LEVELS, COORDINATES, SETTING OUT, TO BE CHECKED ON SITE AND ANY DISCREPANCY REPORTED IMMEDIATELY TO THE ARCHITECT AND PROJECT MANAGER.

PROJECT

135 Haverstock Hill

CLIENT

Michael Gross

DRAWING NAME

Proposed Street Elevation

REVISIONS

STATUS	SCALE
Planning	1 : 500@A3
DRAWING NUMBER	DATE
HYA 15042 (P) 110	11/03/16

HIGGS YOUNG
ARCHITECTS

HIGGS YOUNG ARCHITECTS LTD
54 BOSTON PLACE
LONDON NW1 6ER
Tel: 0044 (0)20 7724 9395
E-mail: info@higgsyoung.com