


01 BASEMENT PLAN AS PROPOSED
201 1:100

02 GROUND FLOOR PLAN AS PROPOSED
201 1:100

03 FIRST FLOOR PLAN AS PROPOSED
201 1:100



04 NORTH WEST ELEVATION AS PROPOSED
201 1:100

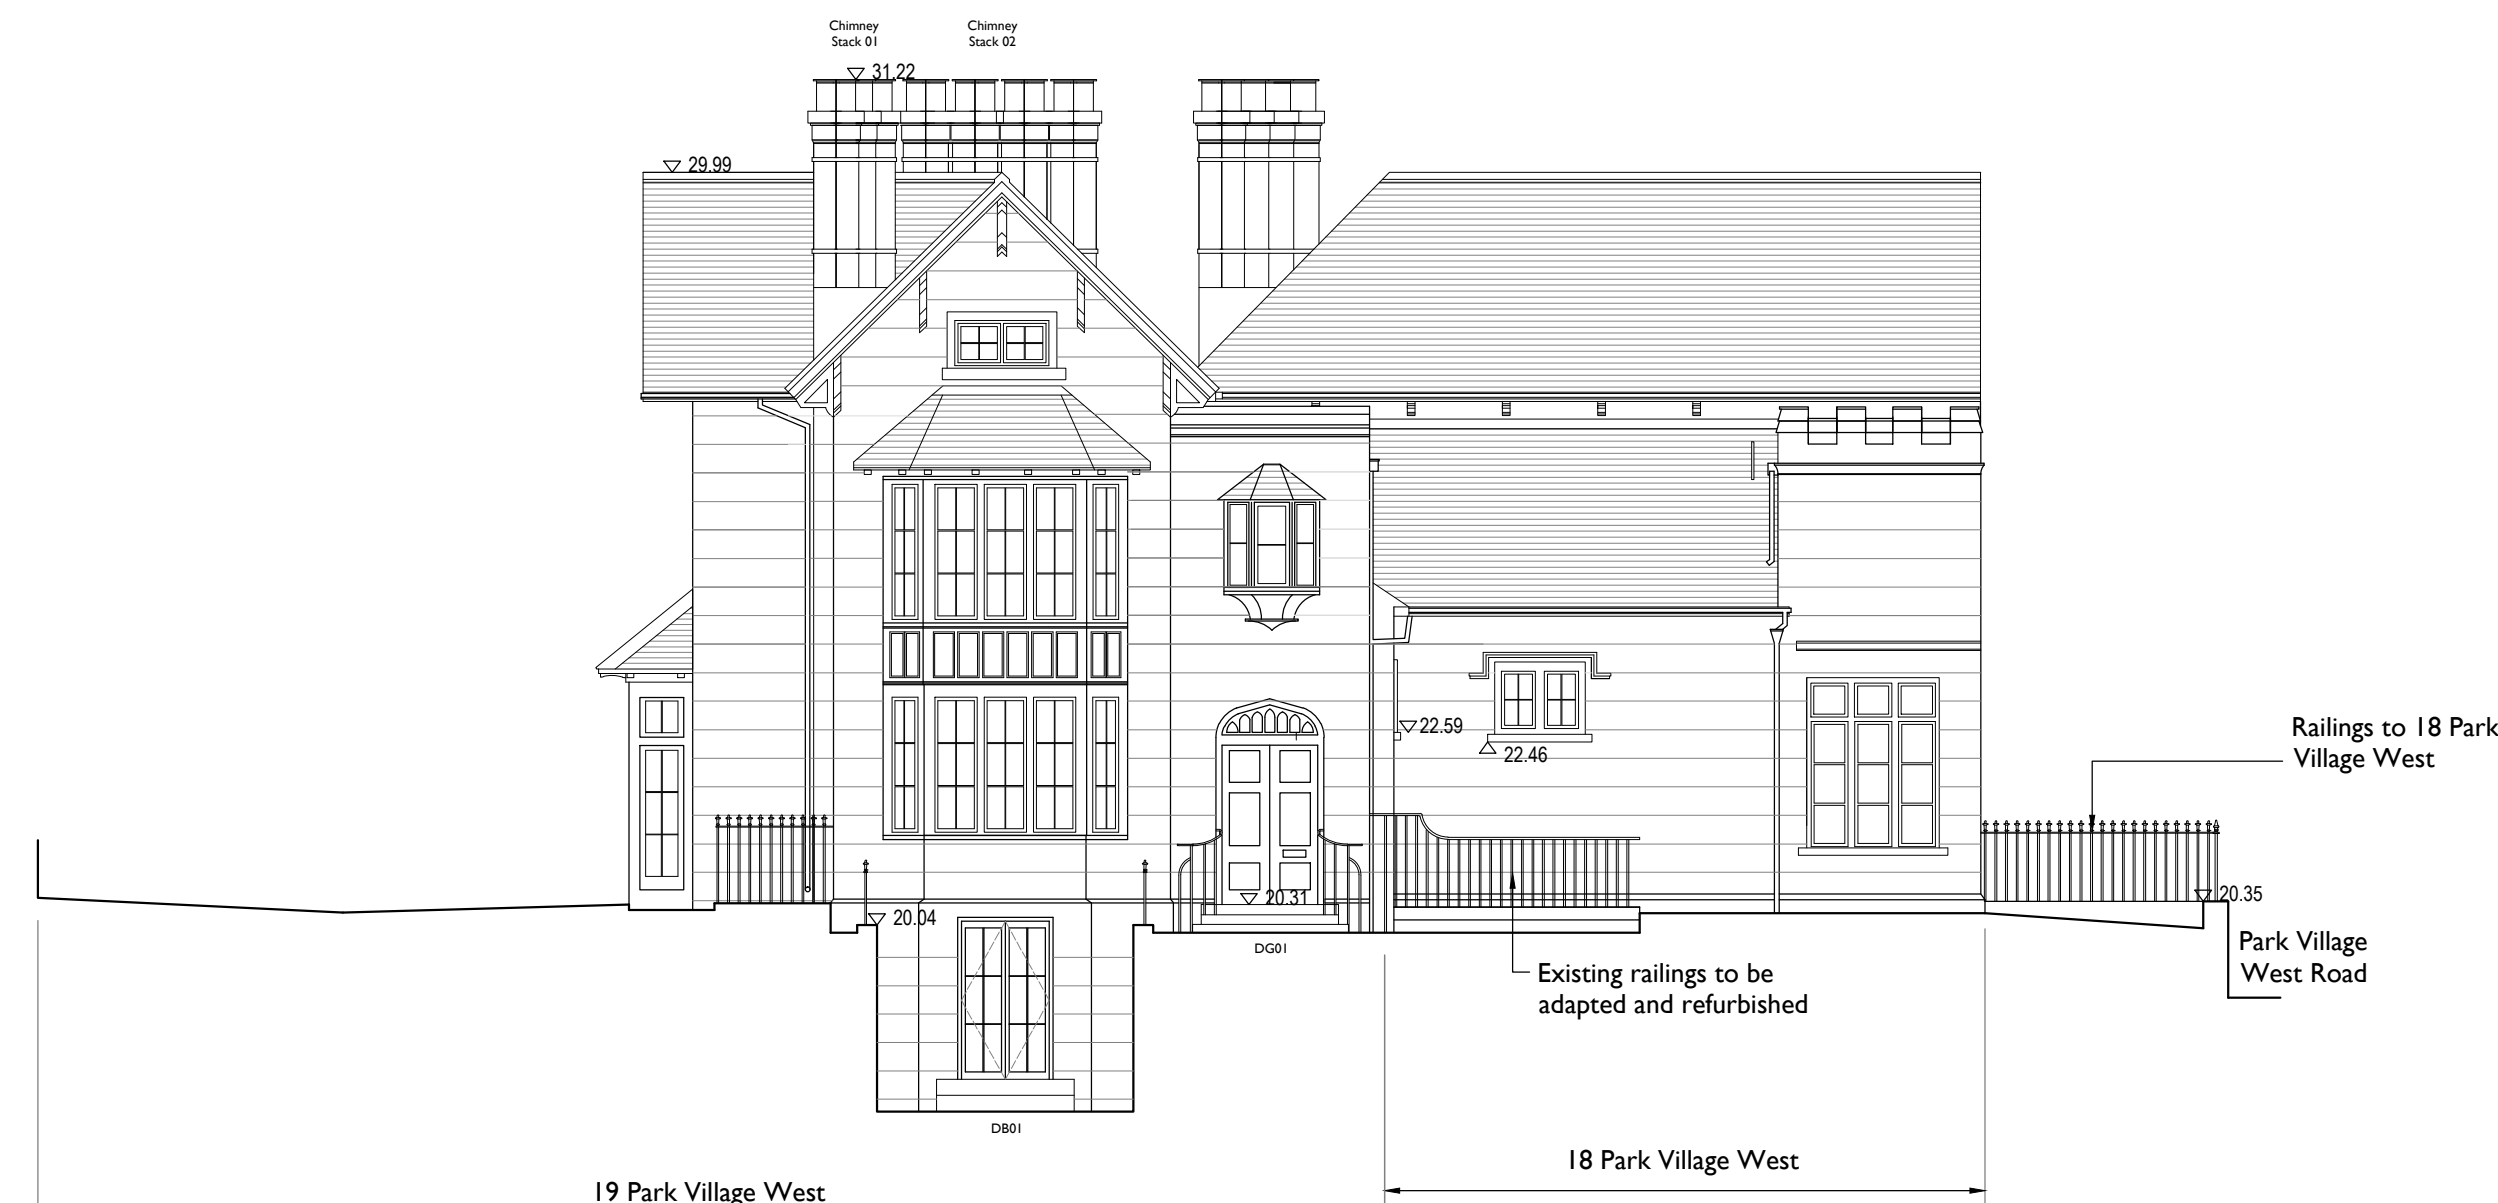

05 SOUTH WEST ELEVATION AS PROPOSED
201 1:100

Notes:

Drawings are based on survey data and may not accurately represent what is physically present.

Do not scale from this drawing. All dimensions are to be verified on site before proceeding with the work.

All dimensions are in millimeters unless noted otherwise.

Purcell shall be notified in writing of any discrepancies.

Key Plan
not to scale

Key

- Existing structure
- Proposed structure

PLANNING APPLICATION SUBMISSION

Drawings based on Survey information provided by Anglia Land Surveys Ltd. Drawing No: ALS6940/50/01 - 07A Dated May 2015

0 1 m 2 m 3 m 4 m 5 m 10 m

ISSUE	DATE	DRAWN	CHECKED	DESCRIPTION
E	21/03/2016	CW	PF	Underfloor heating removed
D	01/03/2016	CW	PF	Amends following LBC comments
C	26/02/2016	PF	PF	GF-Retain fireplace & panel to bsmnt
First Issue	02 Jun 2015	CW	PF	

CLIENT	Mr L & Mrs M Smith
PROJECT	19 Park Village West
DRAWING TITLE	Proposed Basement, Ground and First Floor Plan & South West and North West Elevations
SIZE & SCALE	A1L 1:100
DRAWING STATUS	ISSUED FOR PLANNING
JOB NUMBER	236110
DRAWING NO.	201
REVISION	E

PURCELL

St Mary's Hall, Rawstorn Road, Essex, CO3 3JH . T: +44[0]1206 244844. E: colchester@purcelluk.com
© PURCELL 2012. PURCELL ® IS THE TRADING NAME OF PURCELL MILLER TRITTON LLP