




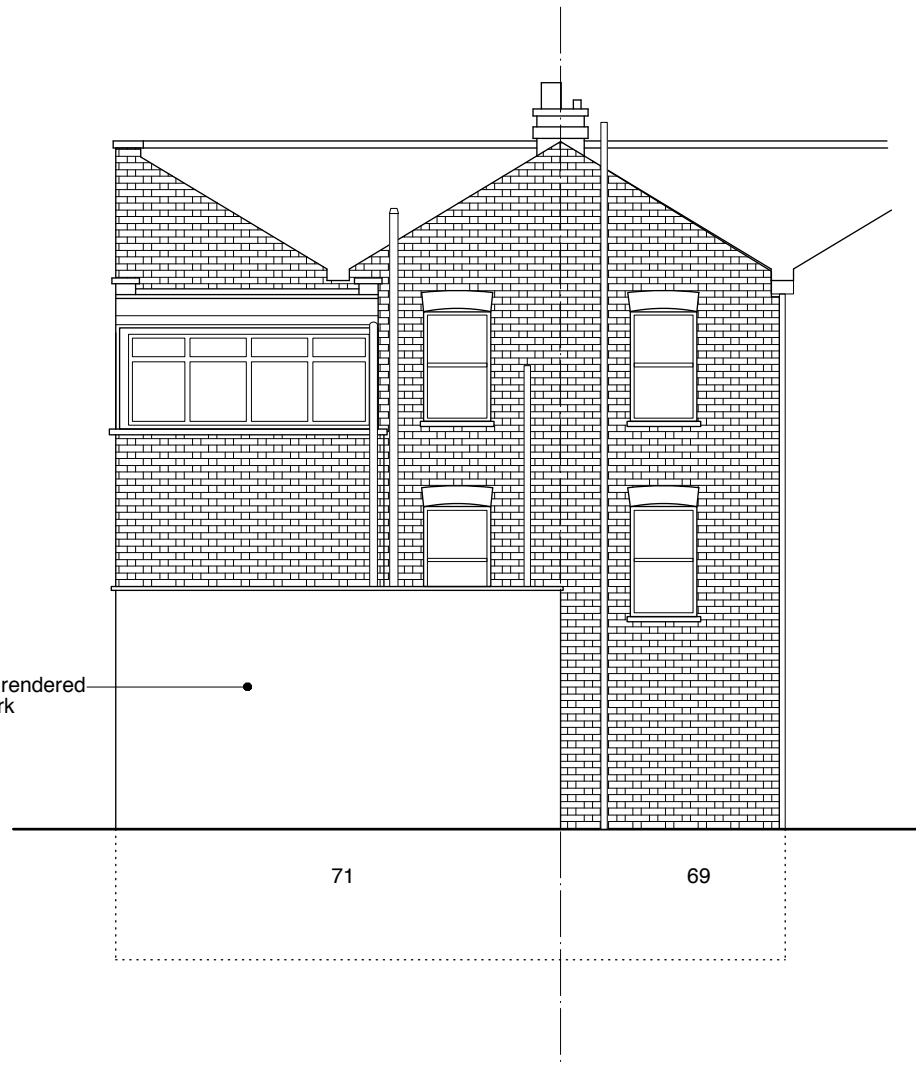

**EXISTING FRONT ELEVATION**

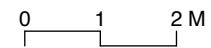

**EXISTING REAR ELEVATION**

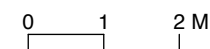

**GLA Architecture and Design**

Southgate Office Village, Block E, First Floor,  
 286A Chase Road, London, N14 6HF  
 T 020 8886 5100 F 020 8886 0669 E g@glad.co.uk

Client		
S. ASPRIS & SON LTD.		
Main Contractor		
Project CHANGE OF USE FROM A SHOP TO A FLAT 71 FALKLAND ROAD, LONDON NW5 2XB		
Drawing Title EXISTING FRONT & REAR ELEVATIONS		
Scale 1:100 @ A3	Date May 2014	Drawn By EG
Project No. 1415A	Drawing No. 04	Rev. A-
DO NOT SCALE THIS DRAWING. ALL DIMENSIONS TO BE CHECKED ON SITE © Copyright		
<b>DRAWING STATUS</b>		
A SCHEME - Outline/Scheme drawings for proposals, budgets, etc.		
B DESIGN DEVELOPMENT - Evolving final design drawings for approvals, tenders, billing etc.		
C CONSTRUCTION - Fully developed drawings issued under instruction for construction.		
ONLY STATUS 'C' DRAWINGS TO BE USED FOR CONSTRUCTION PURPOSES		