



EXISTING GROUND FLOOR PLAN

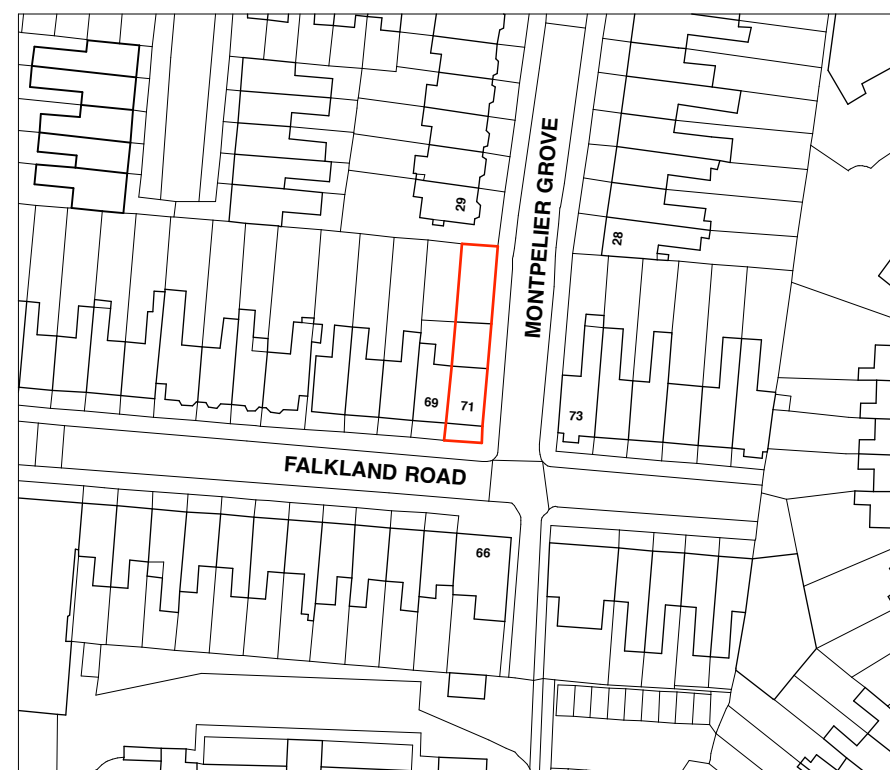


MONTPELIER GROVE

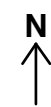

SITE LOCATION PLAN
SCALE 1:1250

KEY
D01 - Door Number
W01 - Window Number
⊘2800 - Ceiling Height

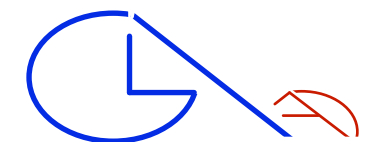

GLA Architecture and Design

Southgate Office Village, Block E, First Floor,
286A Chase Road, London, N14 6HF

T 020 8886 5100 F 020 8886 0669 E g@glad.co.uk

Client		
S. ASPRIS & SON LTD.		
Main Contractor		
Project		
CHANGE OF USE FROM A SHOP TO A FLAT 71 FALKLAND ROAD, LONDON NW5 2XB		
Drawing Title		
EXISTING GROUND FLOOR & SITE LOCATION PLANS		
Scale	Date	Drawn By
1:100, 1:1250 @ A3	May 2014	EG
Project No.	Drawing No.	Rev.
1415A	01	A-
DO NOT SCALE THIS DRAWING. ALL DIMENSIONS TO BE CHECKED ON SITE		
© Copyright		
DRAWING STATUS		
A SCHEME - Outline/Scheme drawings for proposals, budgets, etc.		
B DESIGN DEVELOPMENT - Evolving final design drawings for approvals, tenders, billing etc.		
C CONSTRUCTION - Fully developed drawings issued under instruction for construction.		
ONLY STATUS 'C' DRAWINGS TO BE USED FOR CONSTRUCTION PURPOSES		