


01 SOUTH ELEVATION - AS PROPOSED

SCALE: 1:50

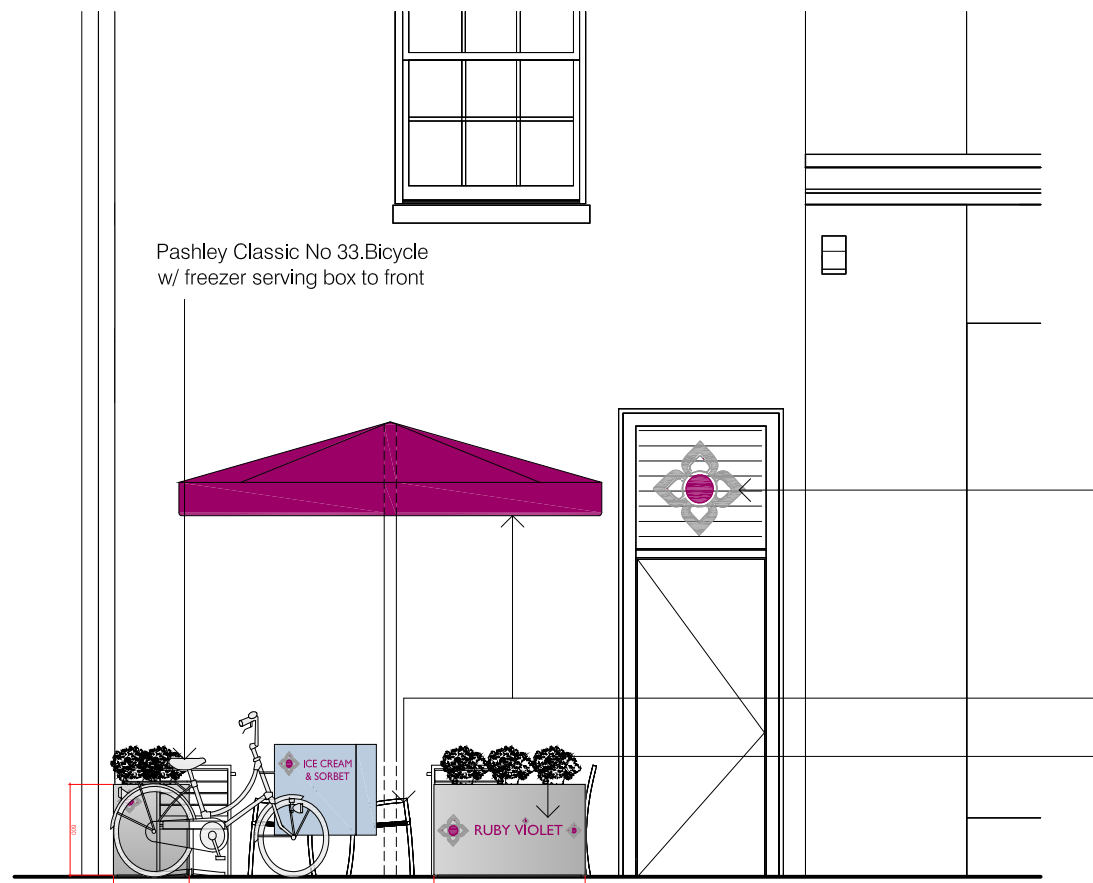

02 EAST ELEVATION - AS PROPOSED

SCALE: 1:50

All external furniture to be stored indoors out of trading hours

Dimensions to be verified on site. Use figured dimensions only. Do not work from reduced scale drawings. Please refer to scale and sheet size as indicated.

This drawing is the property of @LEONARD DESIGN ARCHITECTS LTD.

Copyright is reserved by them and the drawing is issued on the condition that it is not copied, reproduced, retained or disclosed to any unauthorised person without the prior consent in writing of Leonard Design Architects Ltd. All rights reserved.

DO NOT SCALE

ORIENTATION


LOCATION PLAN

This drawing contains the following model files:

P02	22.03.16	Planning - Signage Condition Note	JH	CN
P01	11.03.16	Form B Submission	CM	CN
P00	12.02.16	Planning	SB	CN
Rev. Date	Revision	By	Checked	

leonard design architects
 4th floor, Albion House
 5-13 Canal Street
 Nottingham, NG1 7EG, United Kingdom
 t. +44 (0) 115 945 0080
 e. office@leonarddesignarchitects.com

Client

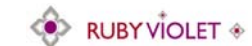

Project

RUBY VIOLET, MIDLANDS GOOD SHED, KINGS CROSS, LONDON

Drawing Title Project Number 0502

**GA ELEVATION
 SOUTH & EAST ELEVATION
 AS PROPOSED**

Comp. File No. Status
 g:\projects\0502 ruby violet\03 working\03.04 sheet files\22 ga elevations\0502-rv-lda-a-22102 S0

Drawn by Checked by
 SB CN

Scale @A3 Date
 1:50 12:02:2016

File Identifier Revision
 0502-RV-LDA-A-22102 P02

Purpose of Issue

FORM B

Workflow Status

DEVELOPED DESIGN

