




WEST ELEVATION

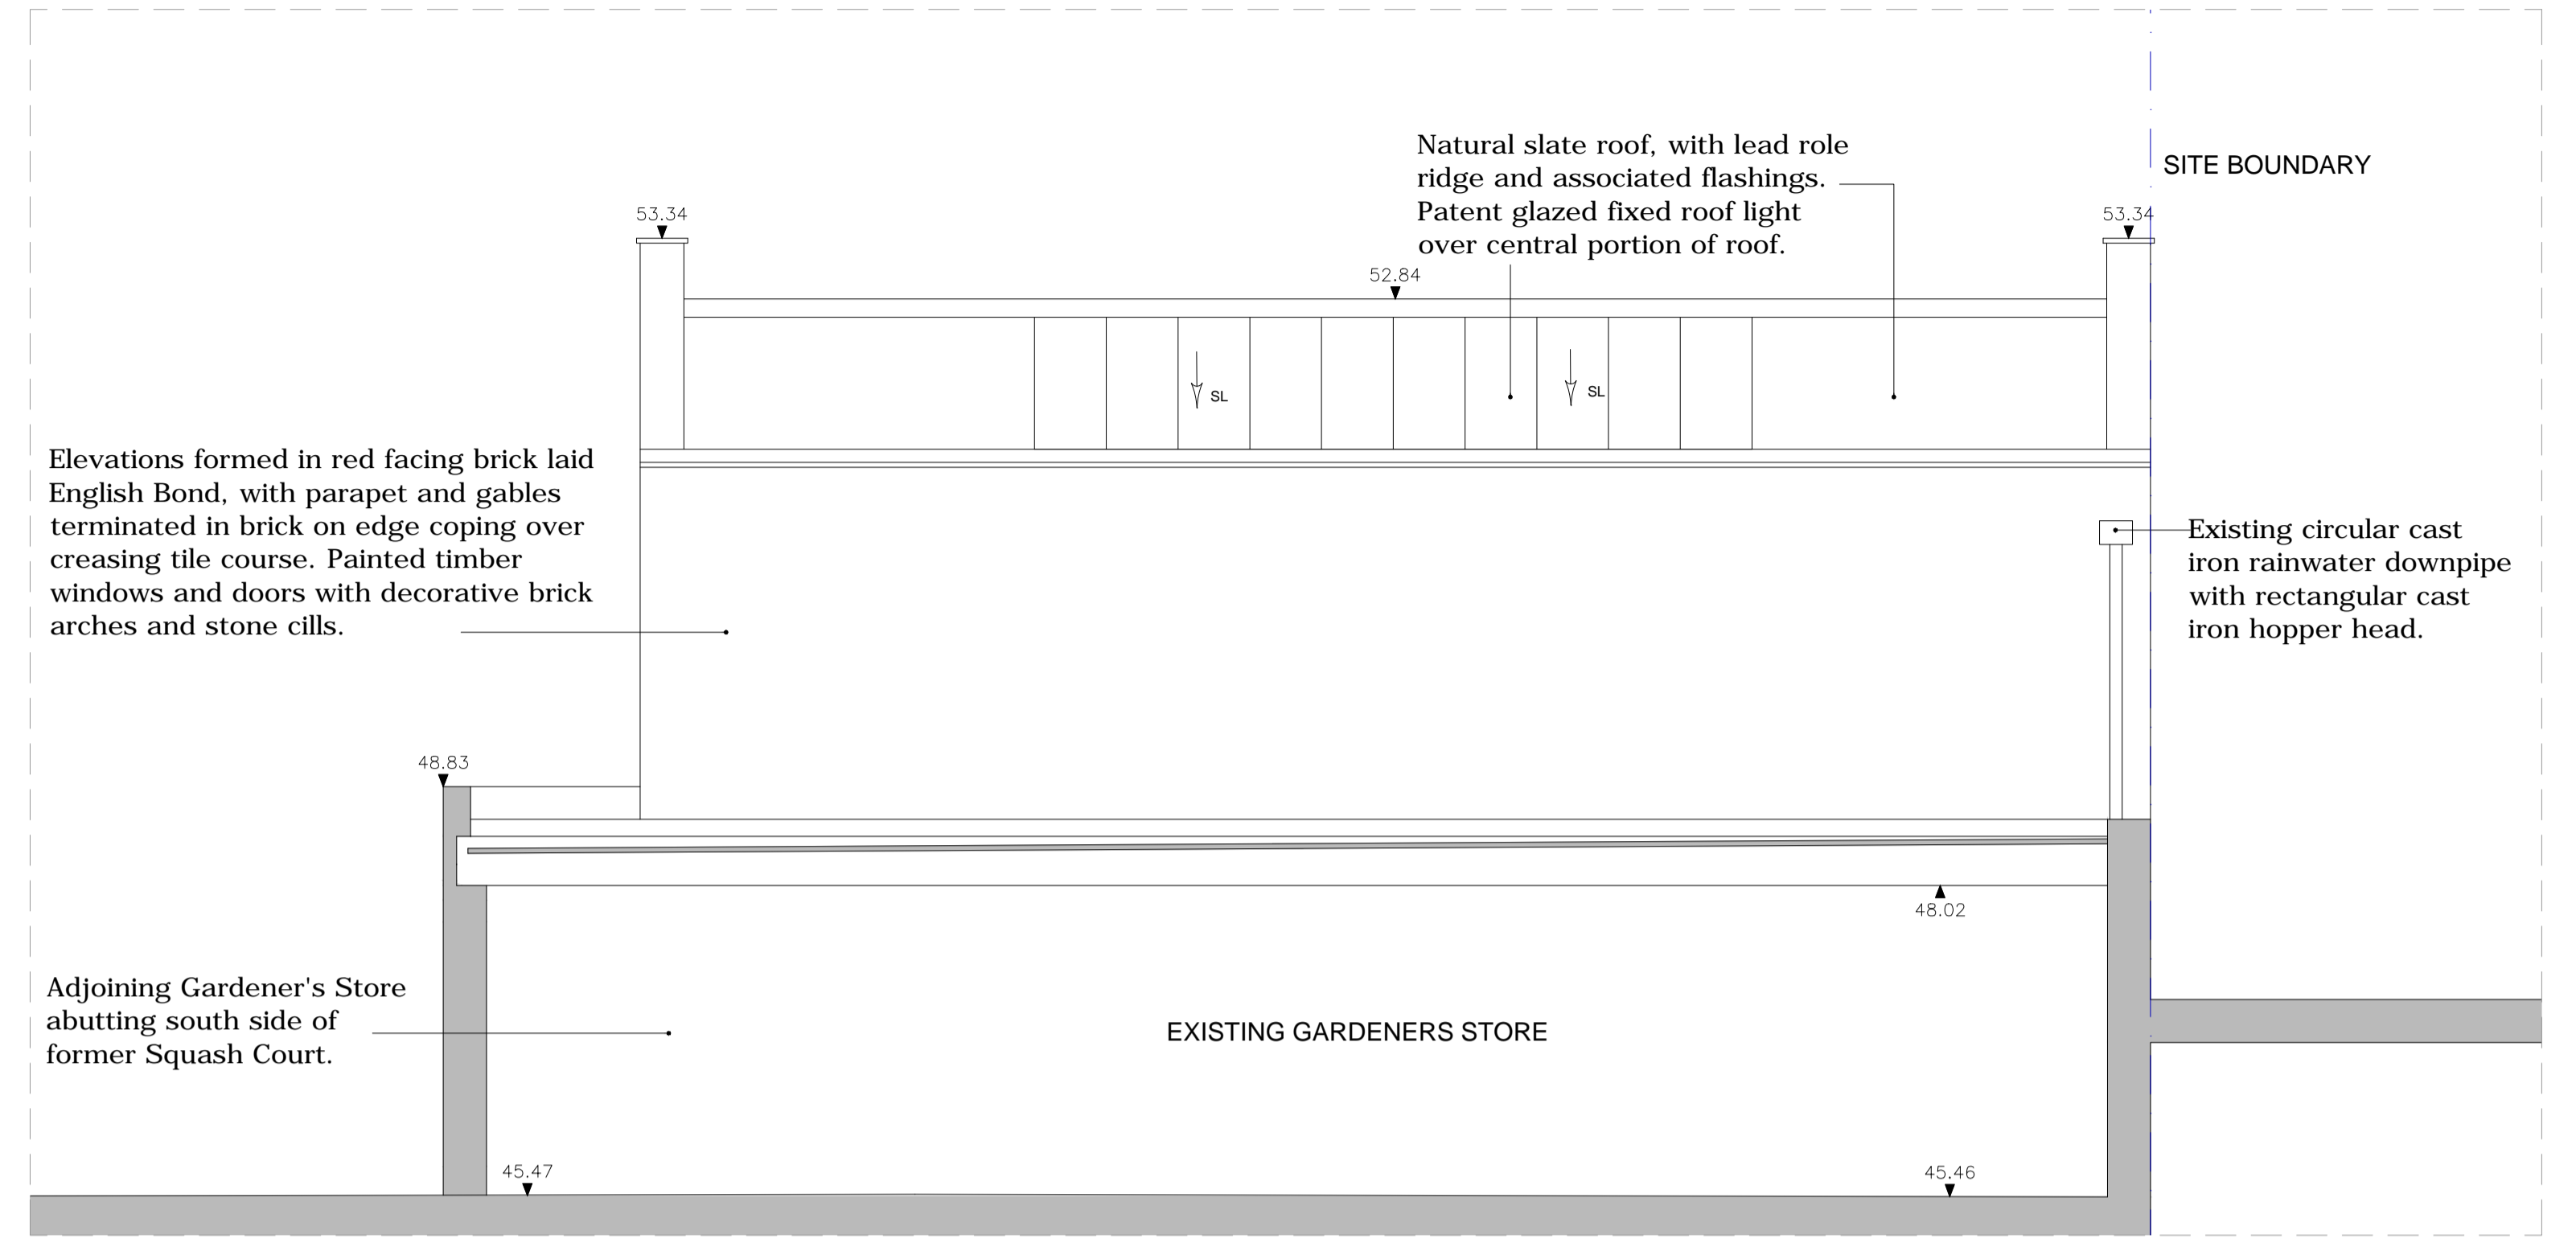

SOUTH ELEVATION

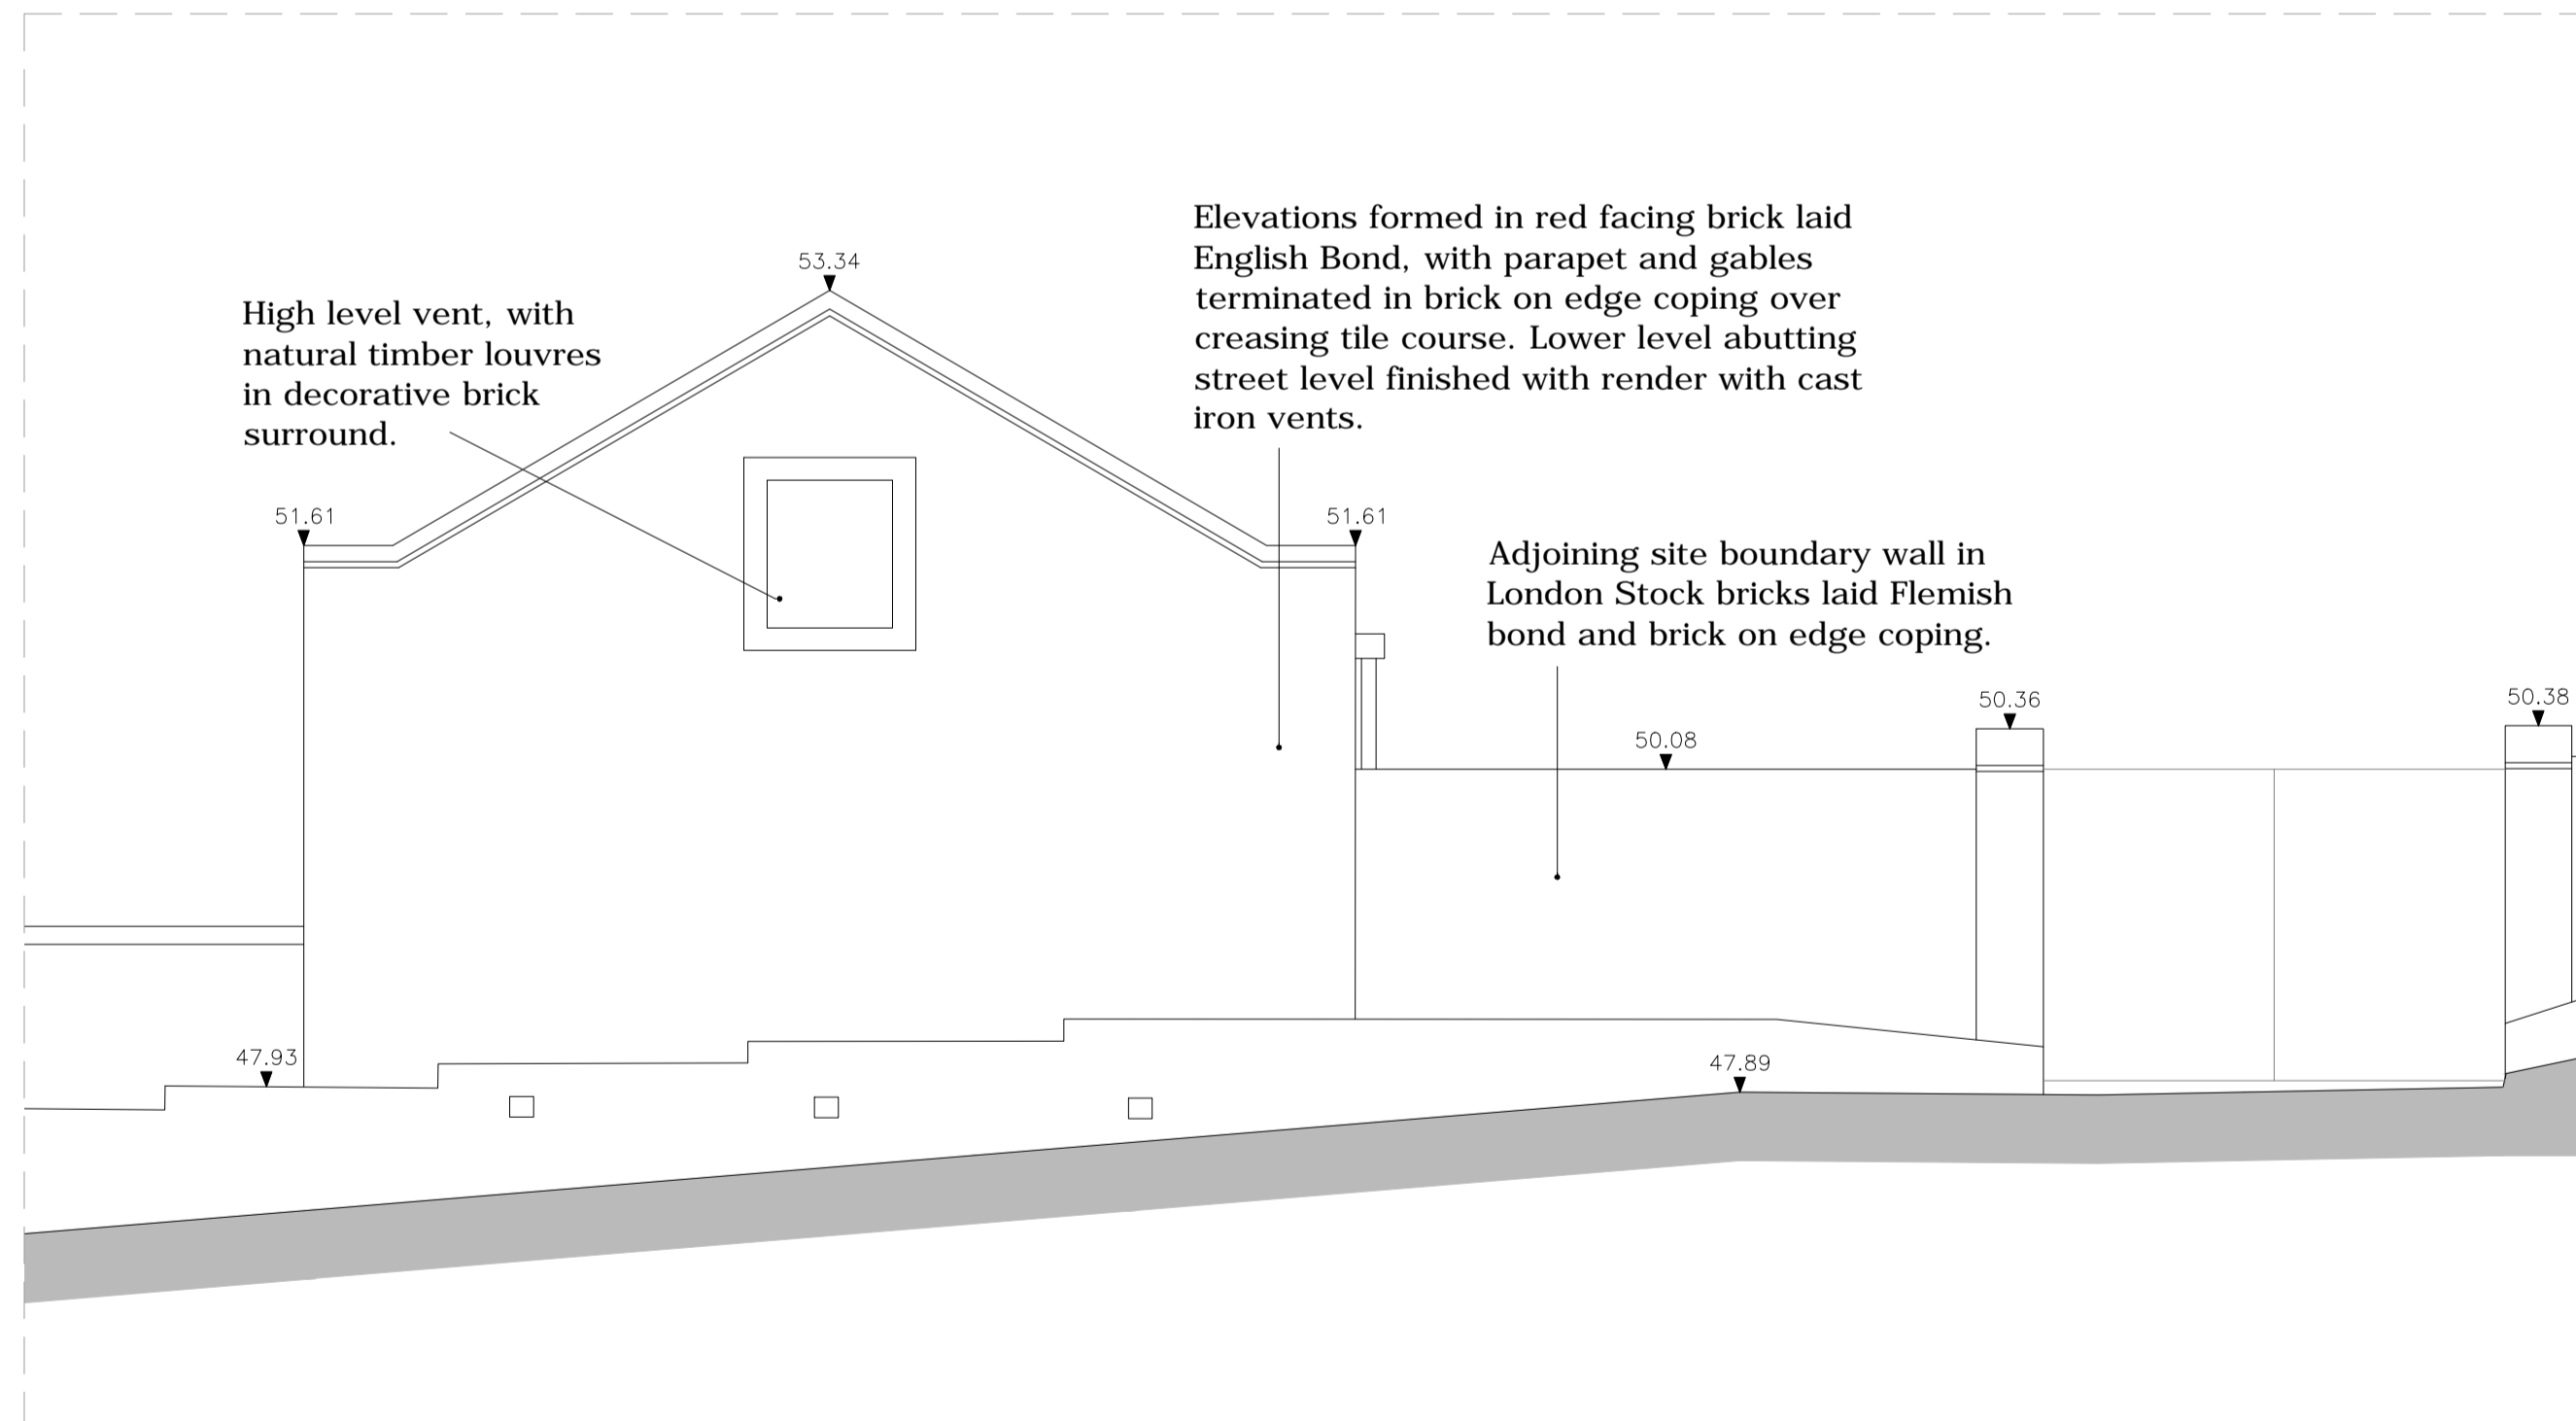

EAST ELEVATION

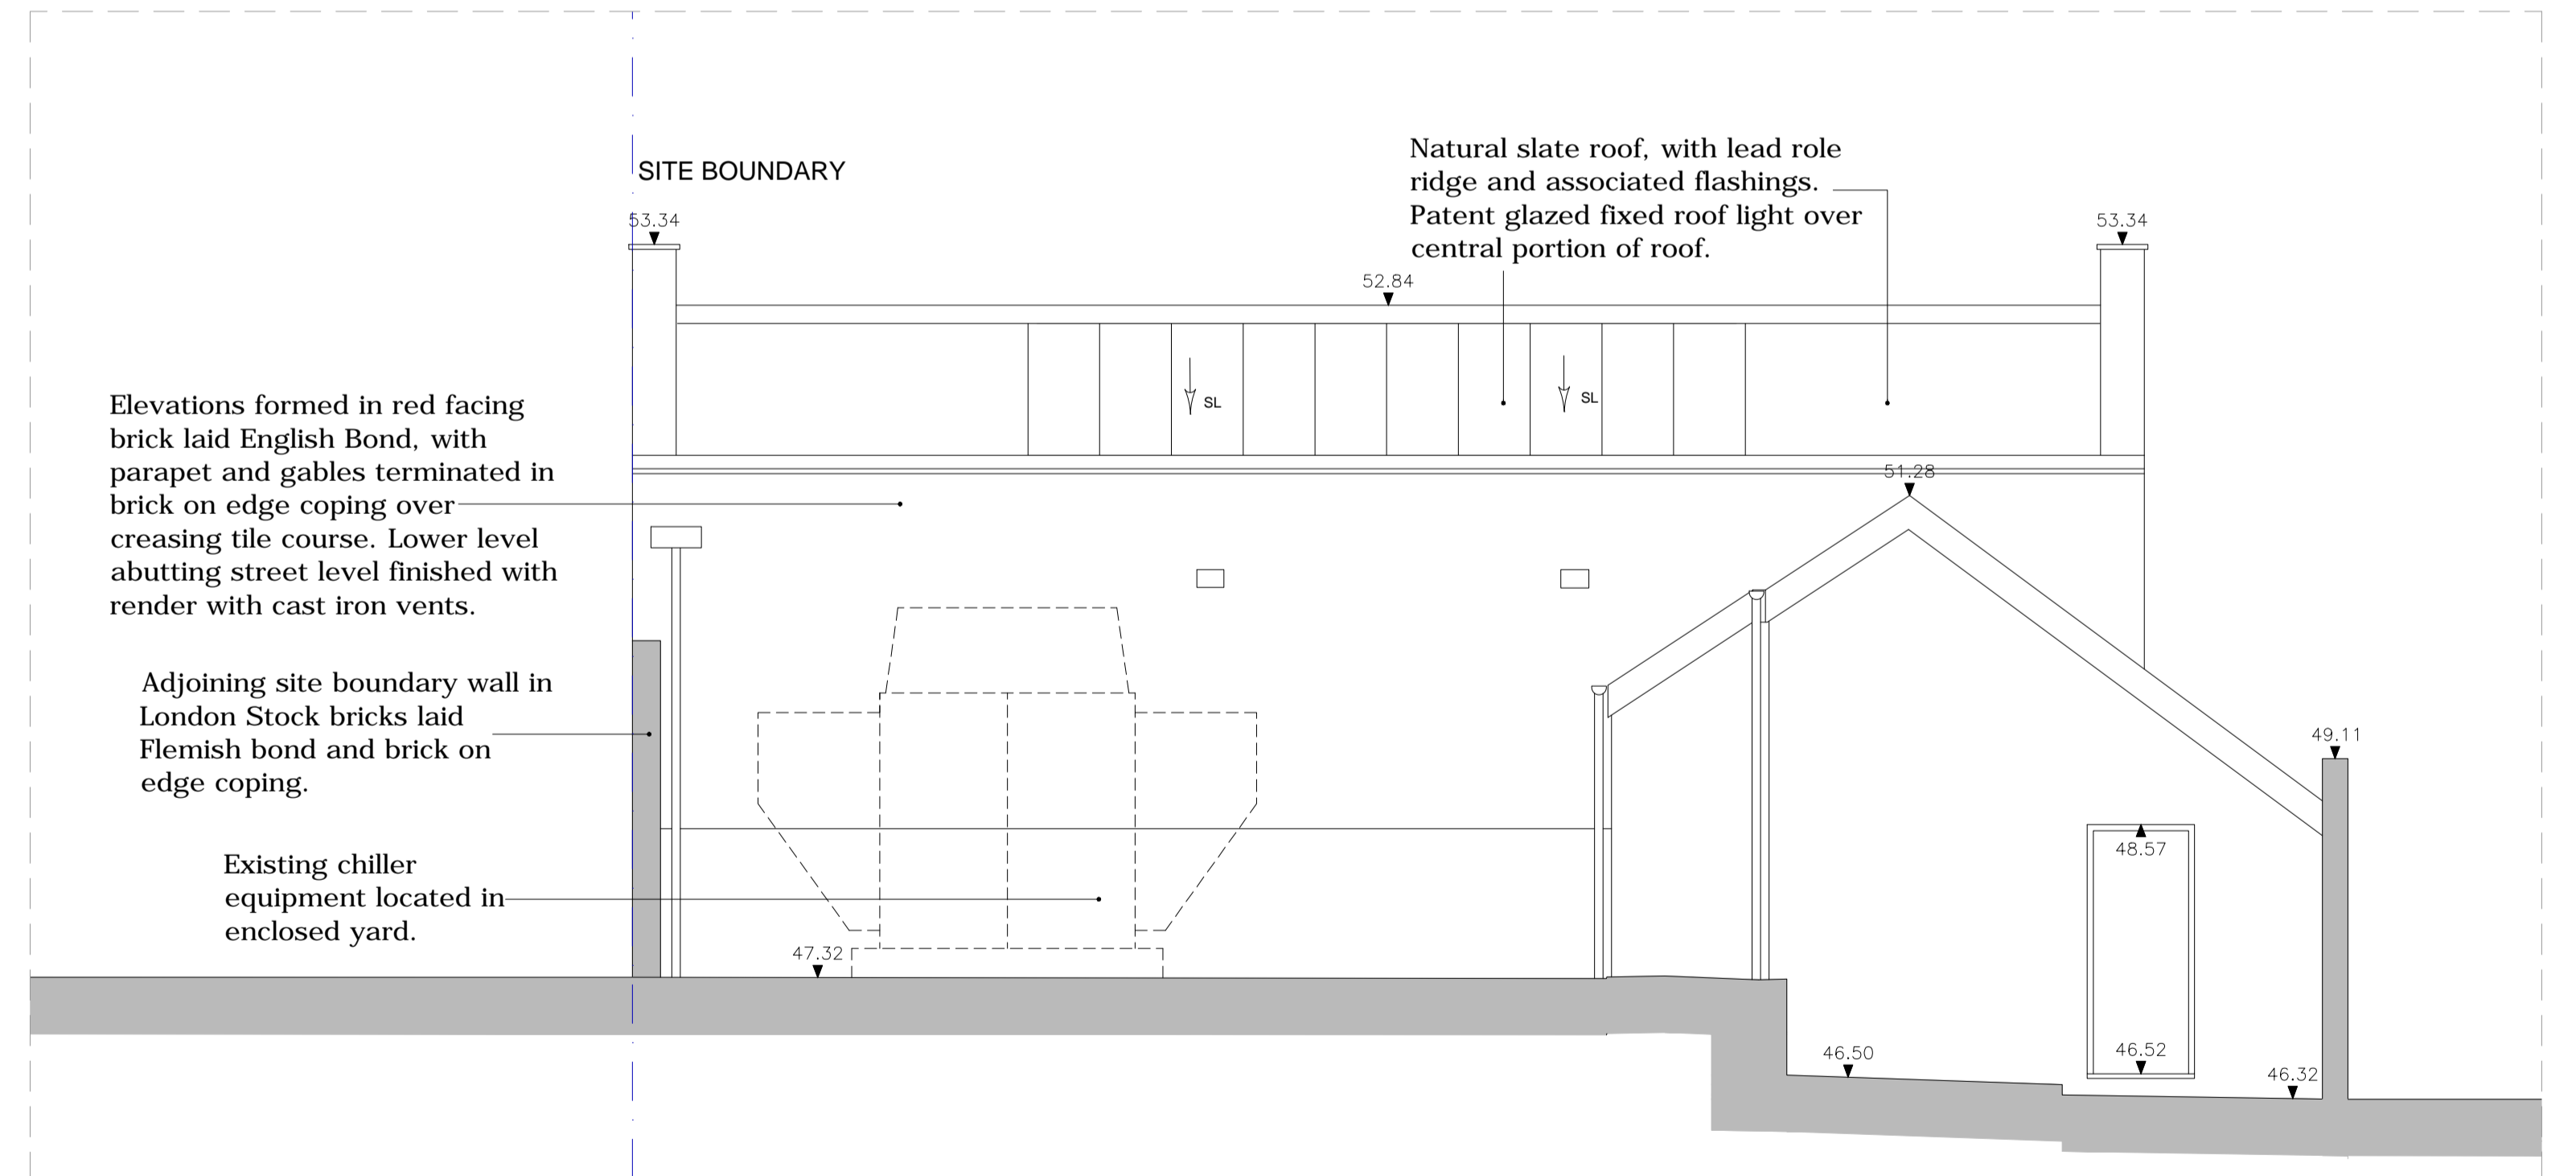

NORTH ELEVATION

GENERAL NOTES:  
1. Scott & Twine Architects shall be notified in writing of any discrepancies.

KEY:

Rev	Date	Description	By

Client  
HANLEY LIMITED

**scott & twine**  
ARCHITECTS & INTERIOR DESIGNERS  
The Old Power Station, Mortlake High Street  
London SW14 8SN  
T +44 (0) 20 3355 9699  
www.scott-twine.co.uk

Issue  
**PLANNING**  
Preliminary / Planning / LBC / Tender / Construction / As Built

Project  
Beechwood,  
Former Squash Court Refurbishment

Title  
Elevation  
As Existing

Date  
02/06/2015

Scale  
1:100@A3 - 1:50@A1

Checked By  
GT

Drawing Number  
**2230-05/00/05**

Revision  
-

© Scott & Twine LLP 2013