




WEST ELEVATION

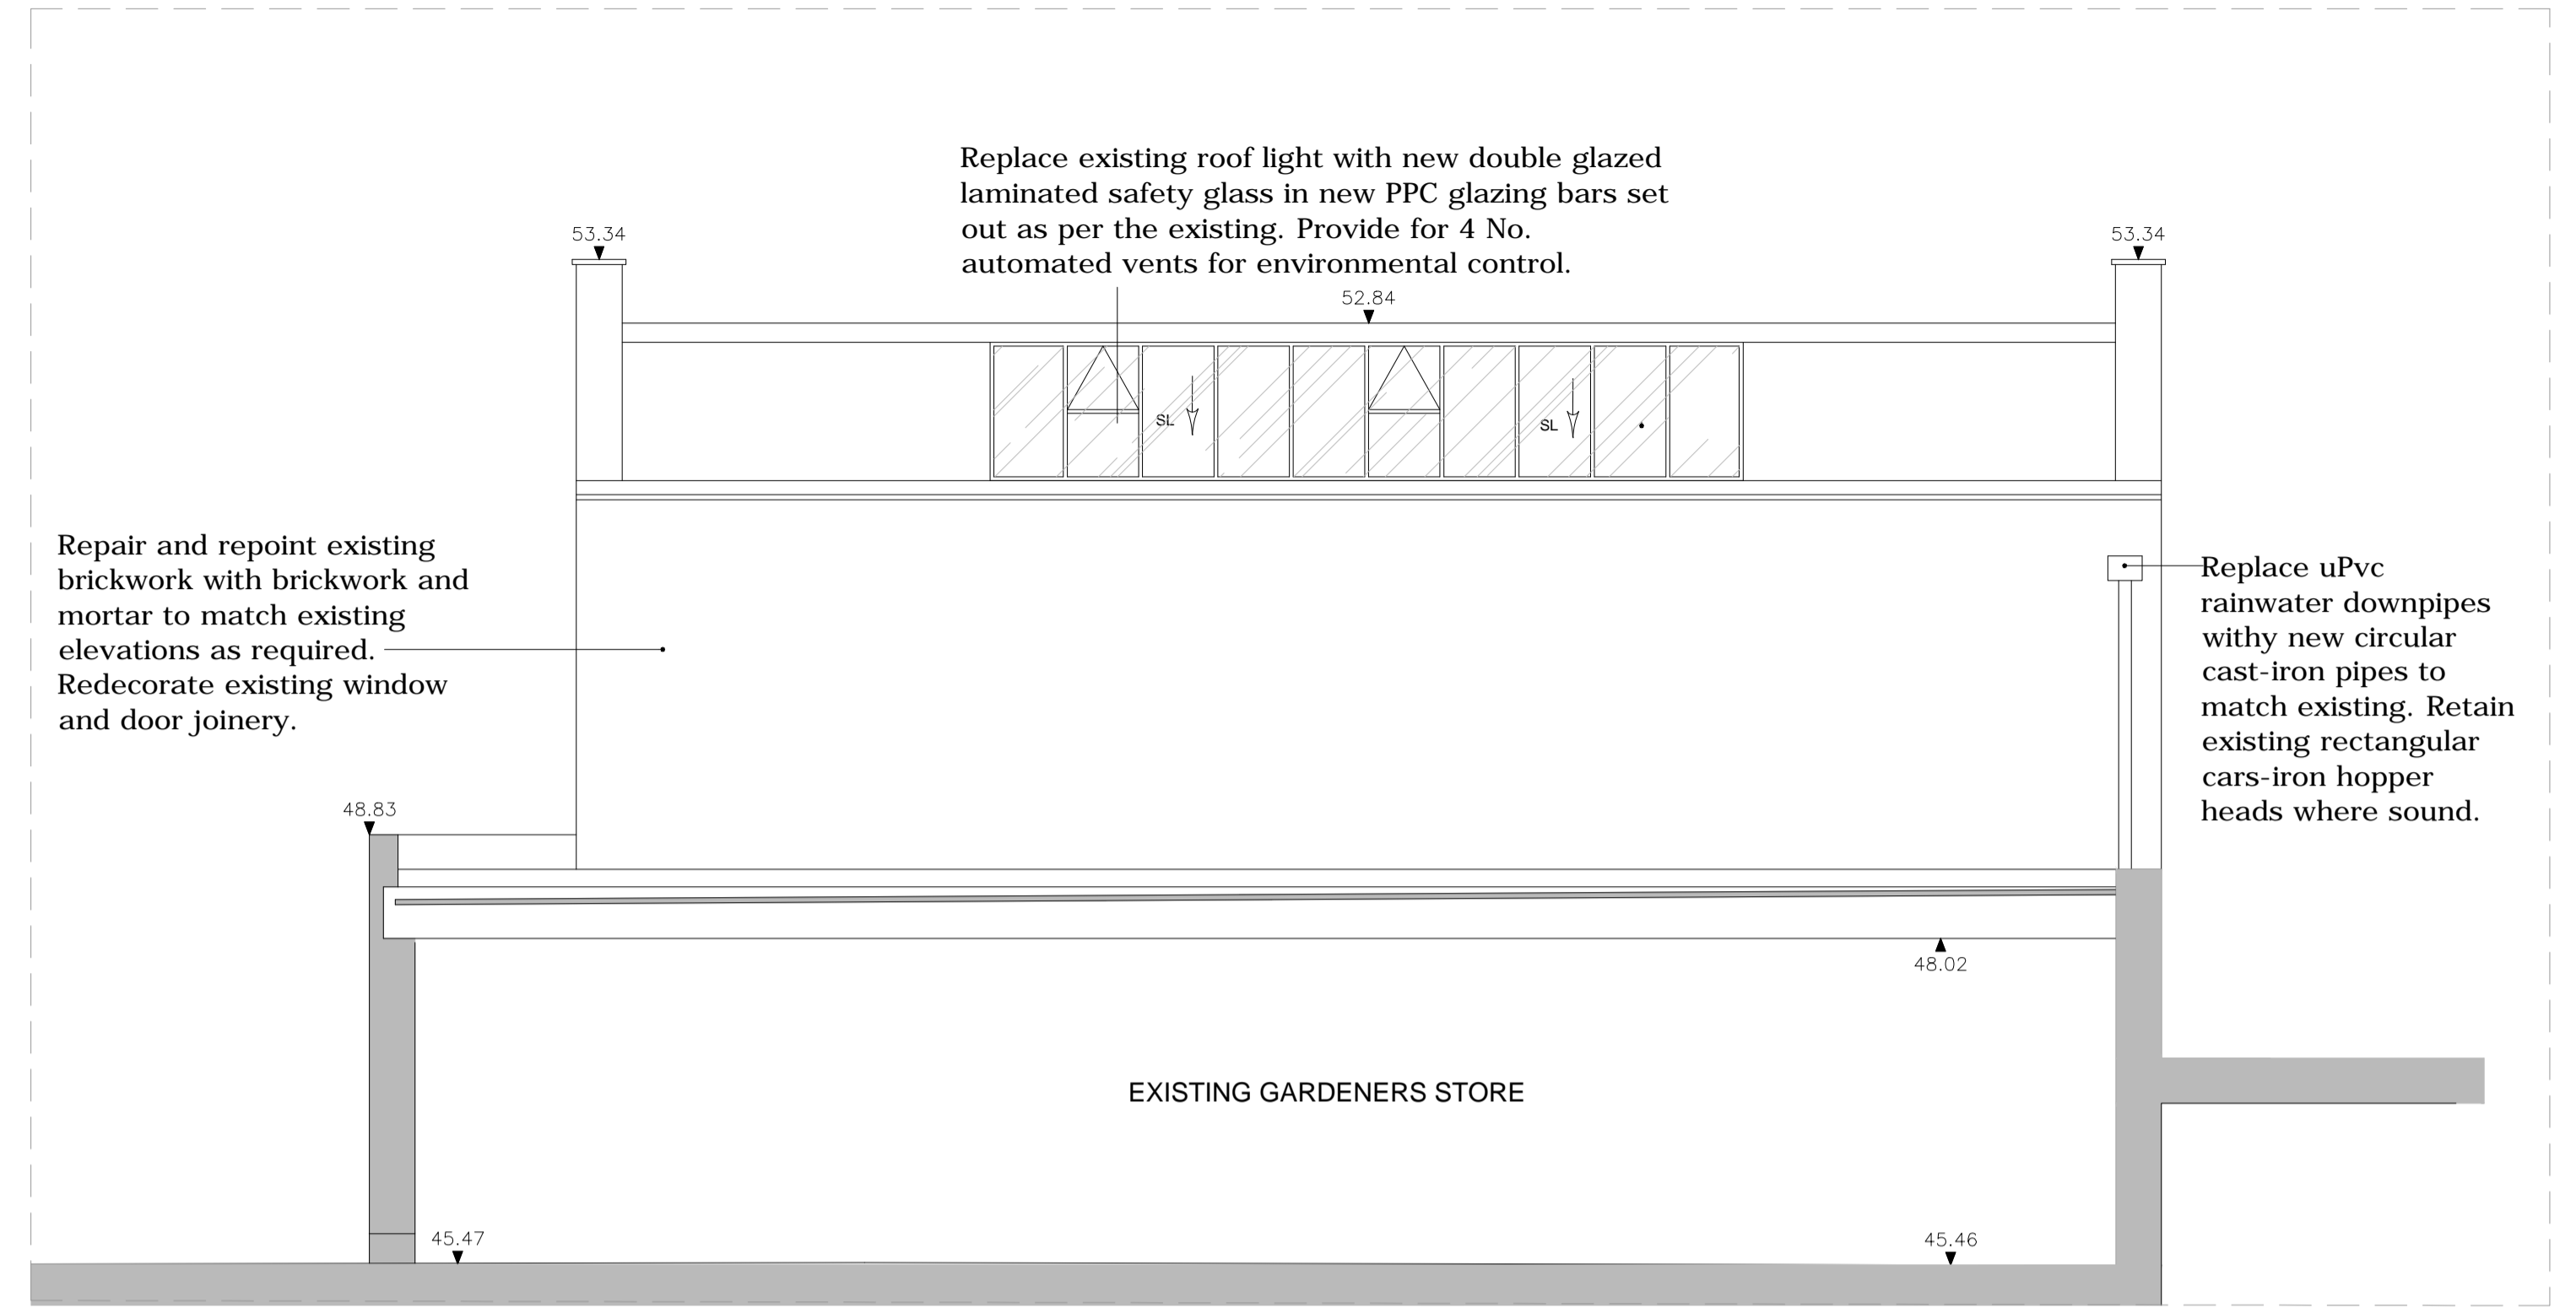

SOUTH ELEVATION

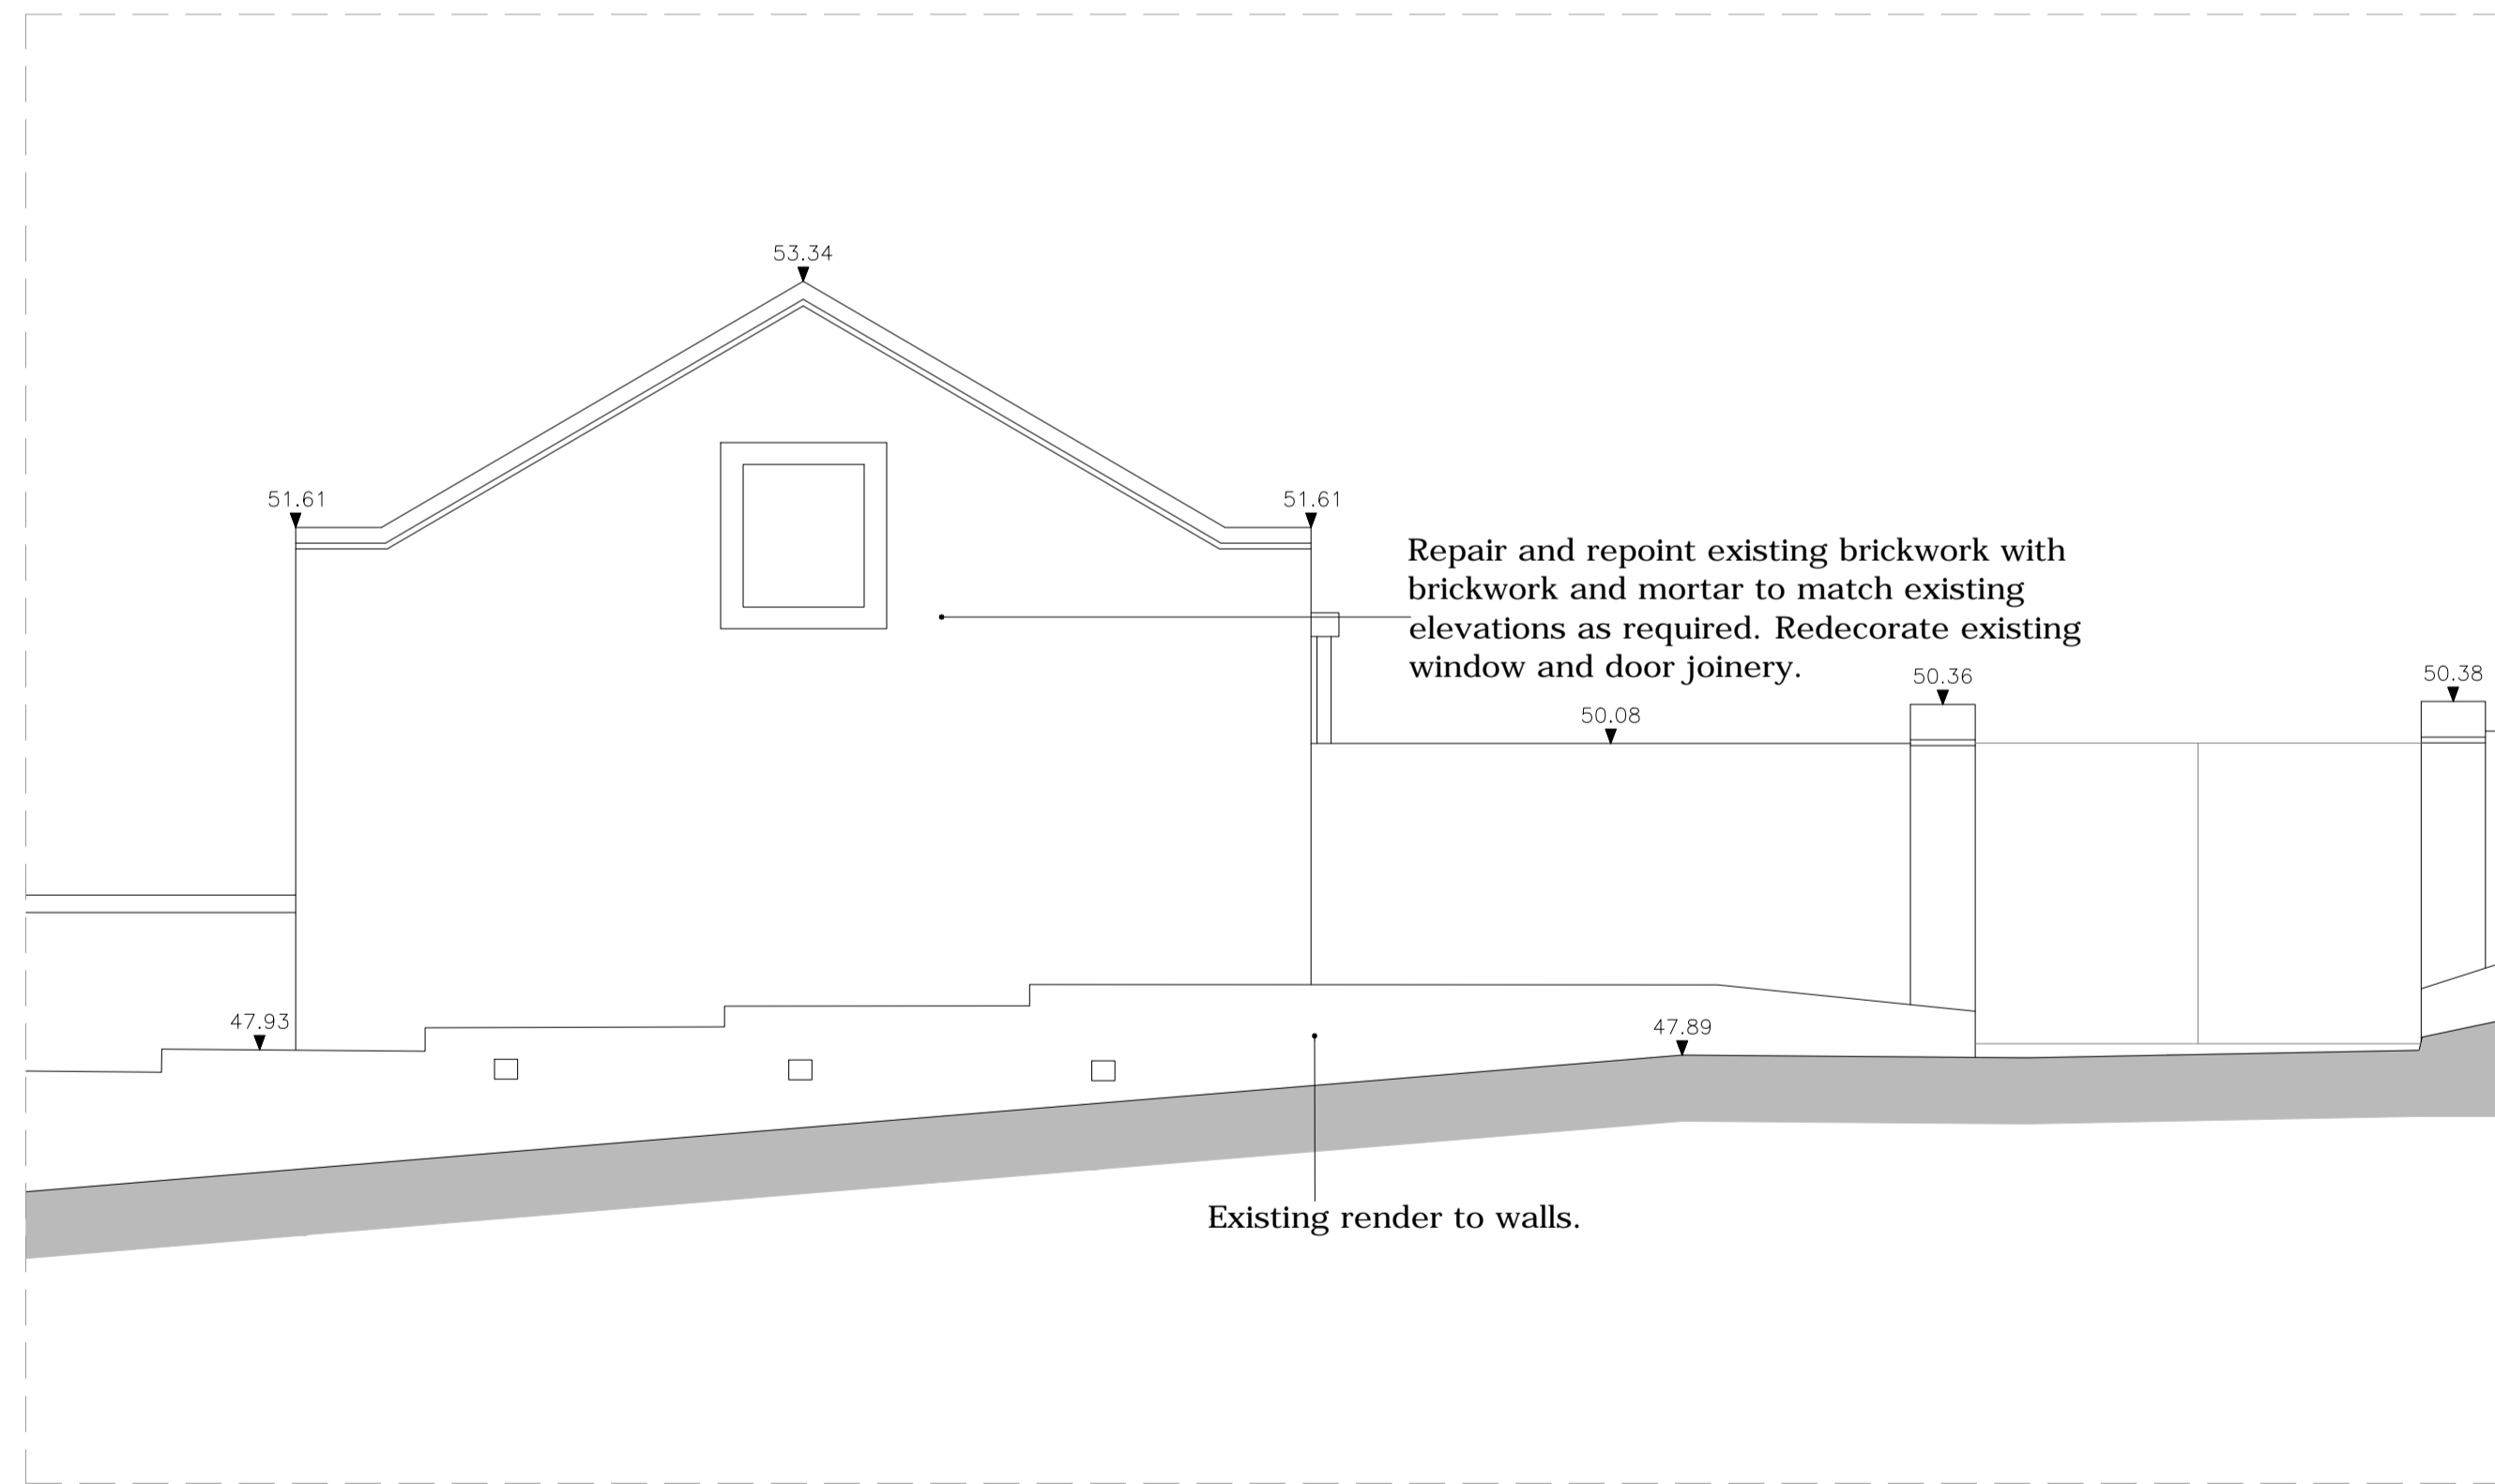

EAST ELEVATION

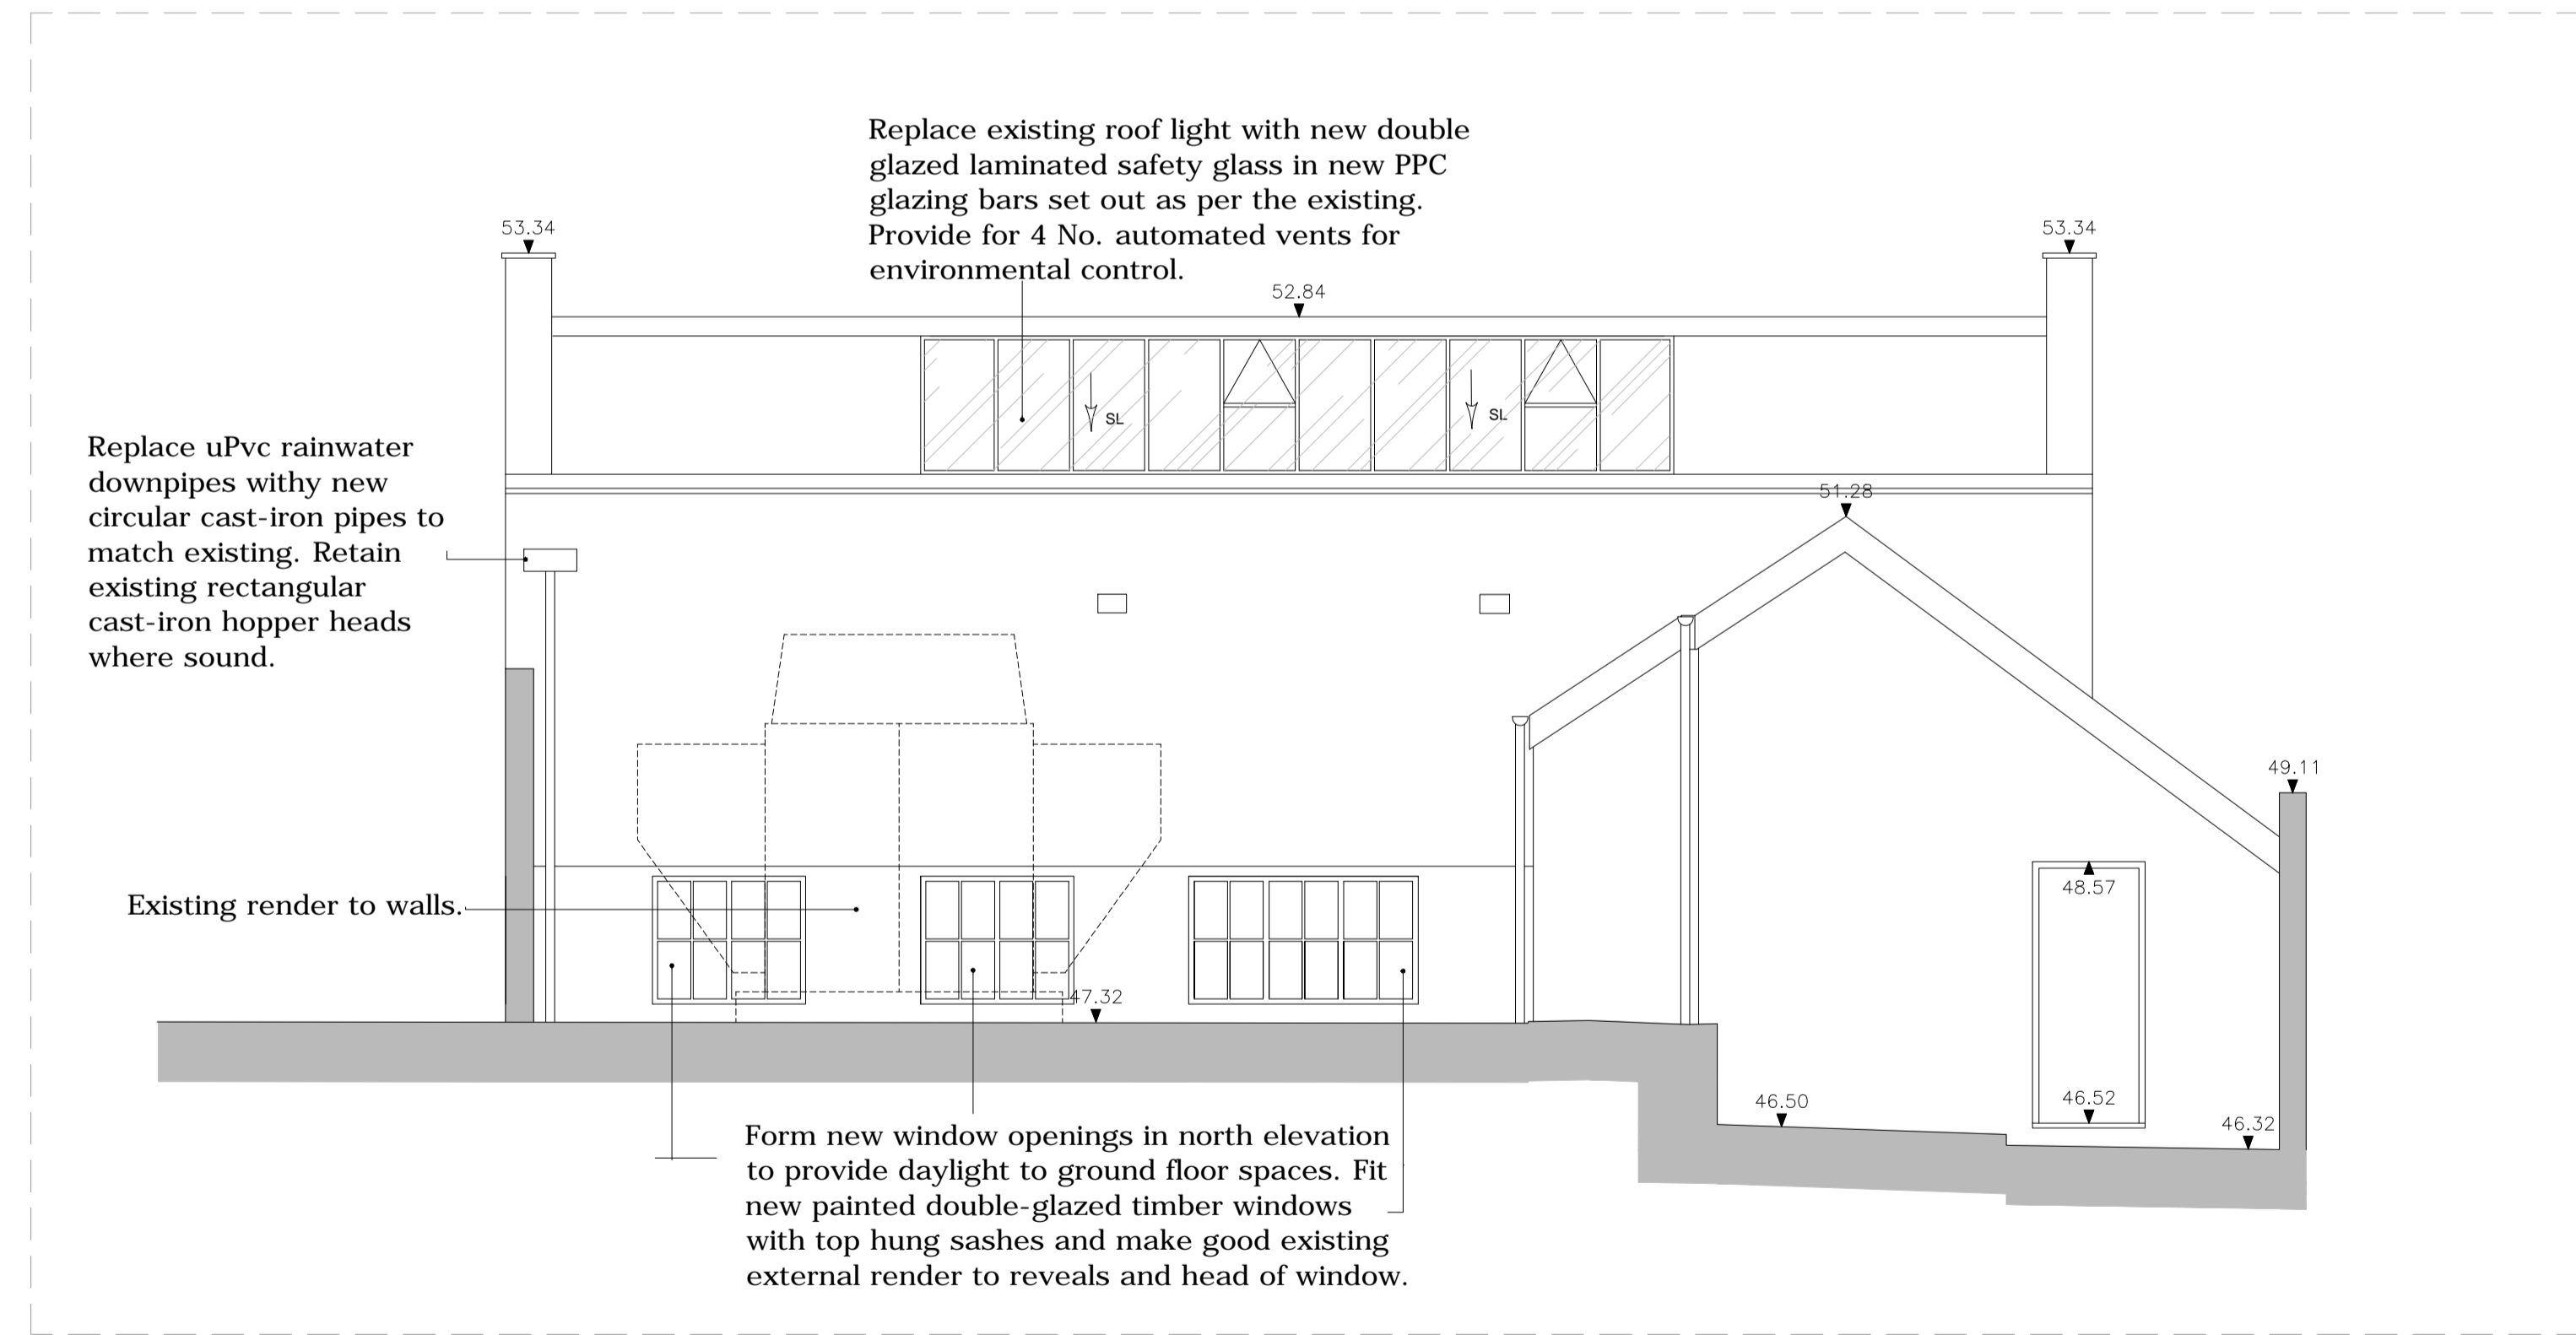

NORTH ELEVATION

GENERAL NOTES:  
1. Scott & Twine Architects shall be notified in writing of any discrepancies.

KEY:

Rev	Date	Description	By

Client  
HANLEY LIMITED

**scott&twine**  
ARCHITECTS & INTERIOR DESIGNERS  
The Old Power Station, Mortlake High Street  
London SW14 8SN  
T +44 (0) 20 3355 9699  
www.scott-twine.co.uk

Issue  
**PLANNING**  
Preliminary / Planning / LBC / Tender / Construction / As Built

Project  
Beechwood,  
Former Squash Court Refurbishment

Title  
Elevation  
As Proposed

Date 02/06/2015	Scale 1:100@A3 - 1:50@A1
Drawn By GT	Checked By VS
Drawing Number <b>2230-05/01/05</b>	Revision -