


Boundary

Boundary

Dormer in Code 5 lead
Timber framed window
Code 5 lead soakers dressed
to existing roof tiles

Continuous ridge vent

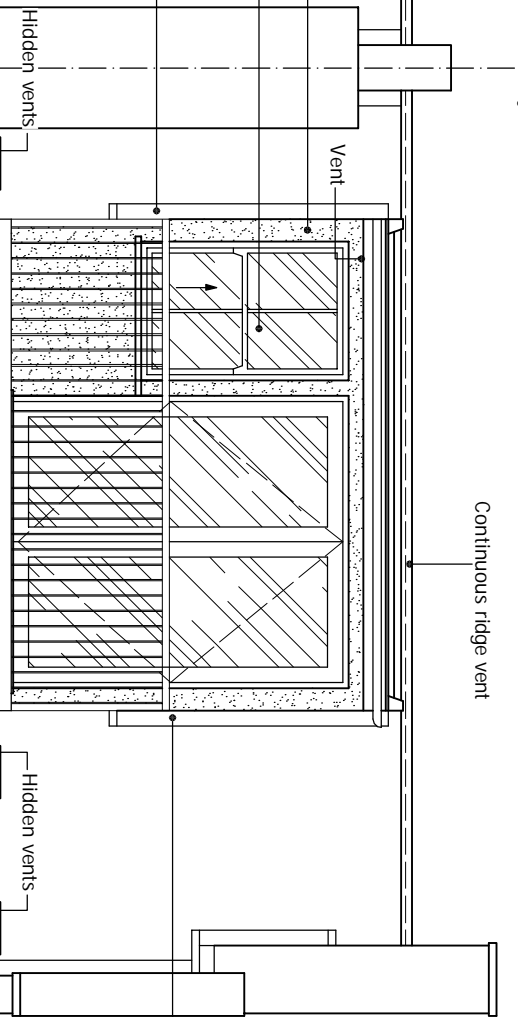


Code 5 lead
flashing

Code 5 lead soakers dressed
to existing roof tiles



PROPOSED REAR ELEVATION

scale 1:50

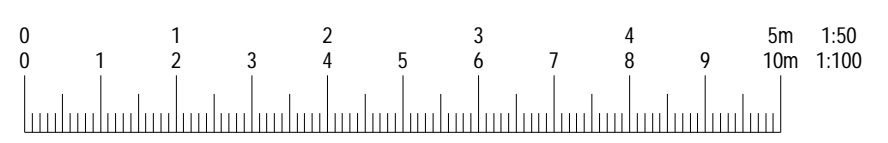

© This drawing and the works shown are the copyright of DISCOUNT PLANS LTD and may not be reproduced except by written permission.

DRAWING STATUS		PLANNING	
REV.	DATE	NAME	DESCRIPTION
DISCOUNT PLANS LTD PLANNING AND DESIGN SPECIALISTS HEAD OFFICE SUITE 114 49 HIGH STREET BARNET EN5 5UW 07838135957			

REFER TO NOTES ON PAGE 1

SITE ADDRESS	
10C SAVERNAKE ROAD, HAMPSTEAD, LONDON, NW3 2JP	
DRAWING TITLE	
PROPOSED DRAWINGS - loft conv. & balcony	
DRAWN AT	DRAWN BY
HEAD OFFICE	
SCALE	DATE
as shown @ A3	21. MAR. 2016
DRAWING No.	REVISION
DPL . 10 .	-

