






Short's Gardens (Side) Elevation - Existing

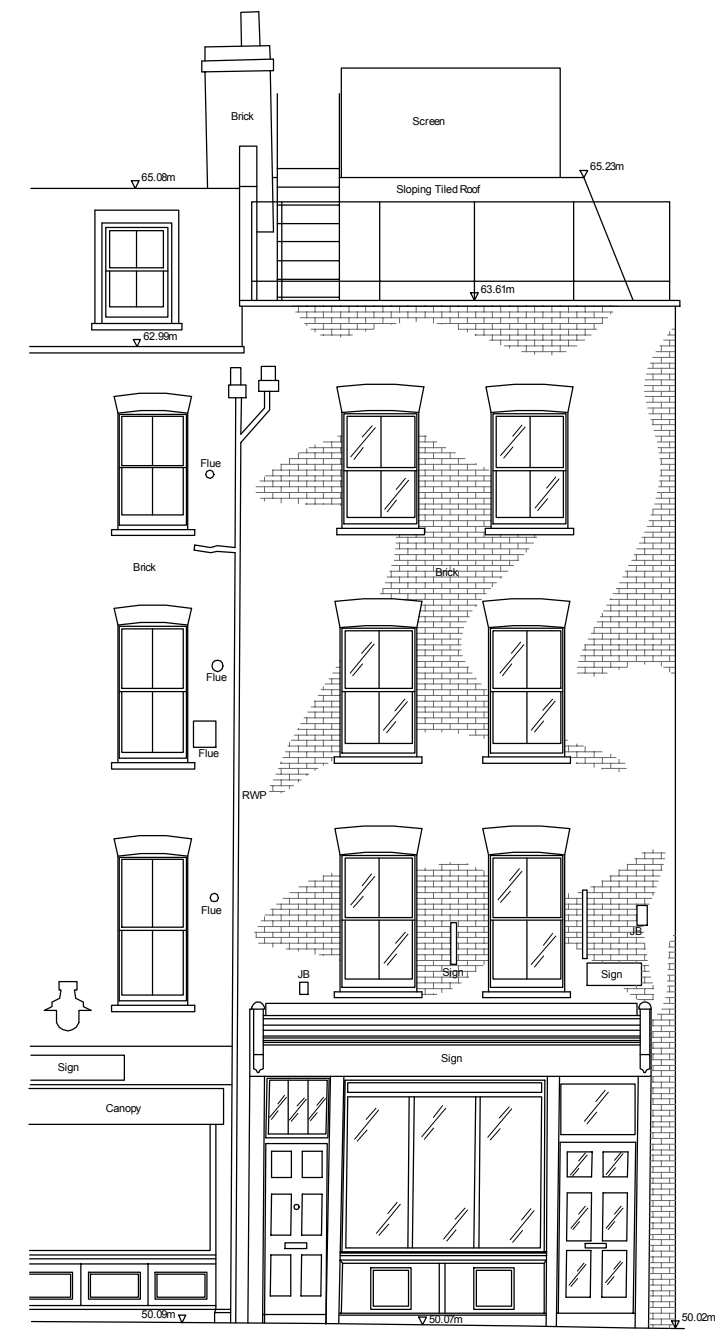



Neal Street (Front) Elevation - Existing

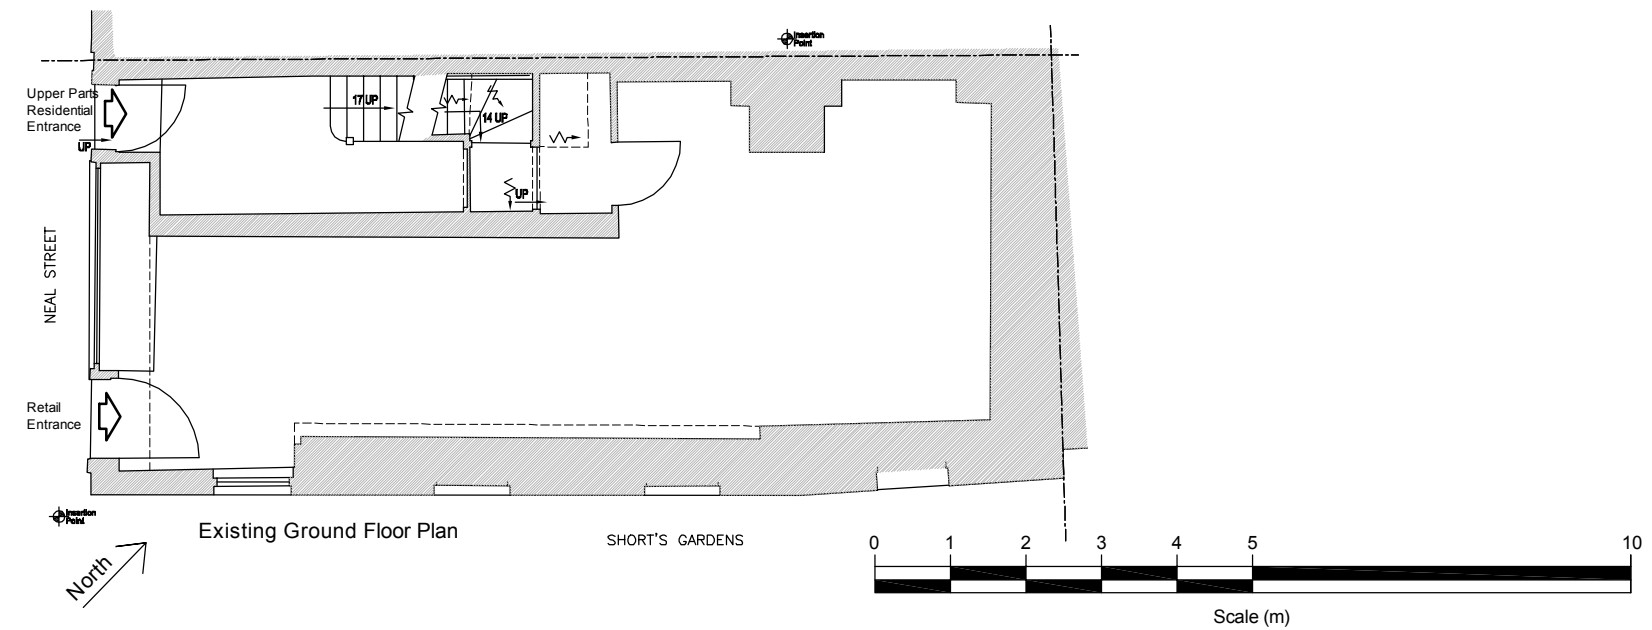

Existing Ground Floor Plan

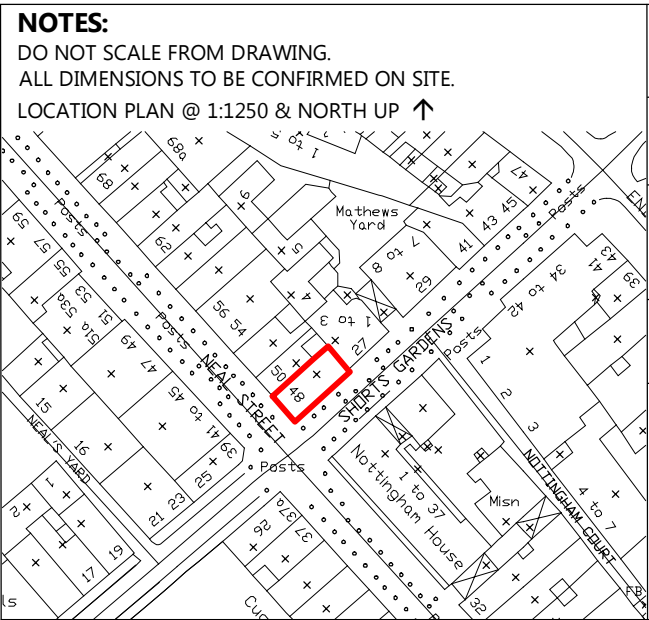

DRAWING TITLE		Shopfront Plan and Elevations As Existing	
ADDRESS		48 Neal Street, London WC2H 9PA	
PROJECT NAME		Alterations	DATE Mar' 2016
CLIENT		Shaftesbury Covent Garden Ltd	SCALE 1:100 @ A3
			DRAWING NO. 23109 - SF01
 1 SANDWICH STREET LONDON WC1H 9PF Tel: (020) 7391 7100 Fax: (020) 7391 7121			

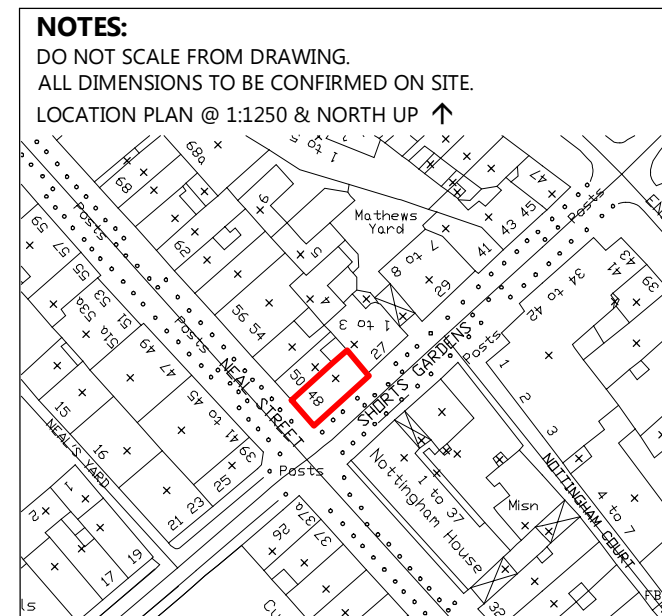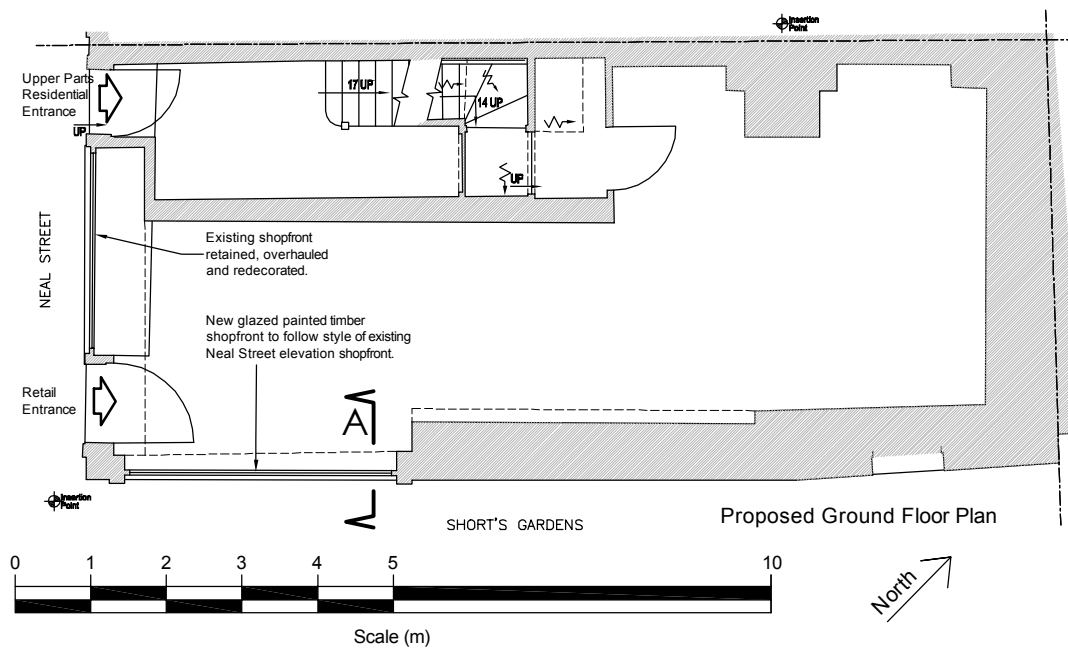

DRAWING TITLE		Shopfront Plan and Elevations As Proposed	
ADDRESS		48 Neal Street, London WC2H 9PA	
PROJECT NAME		Alterations	DATE Mar' 2016
CLIENT		Shaftesbury Covent Garden Ltd	SCALE 1:100 @ A3
			DRAWING NO. 23109 - SF02 RevE
			
1 SANDWICH STREET LONDON WC1H 9PF			
Tel: (020) 7391 7100 Fax: (020) 7391 7121			