



ALL DIMENSIONS TO BE CHECKED ON SITE




LINEAR SCALE 1:50 @ A3

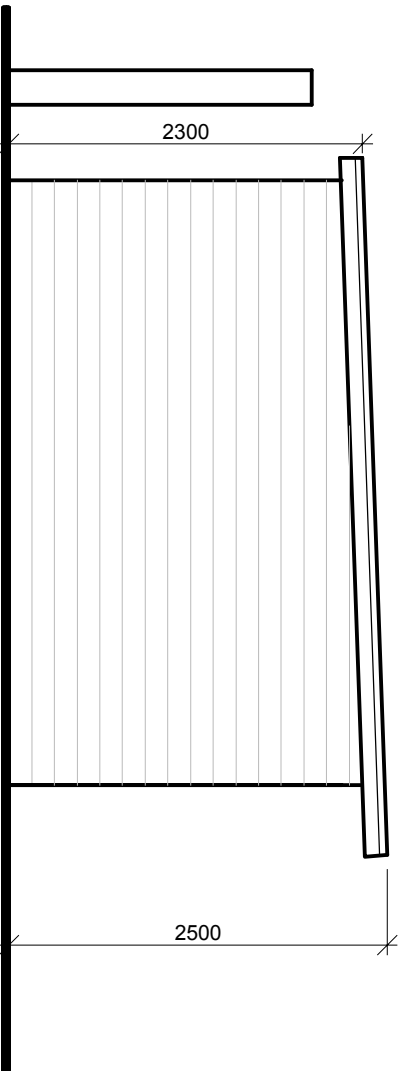

Proposed Side Elevation
of Outbuilding

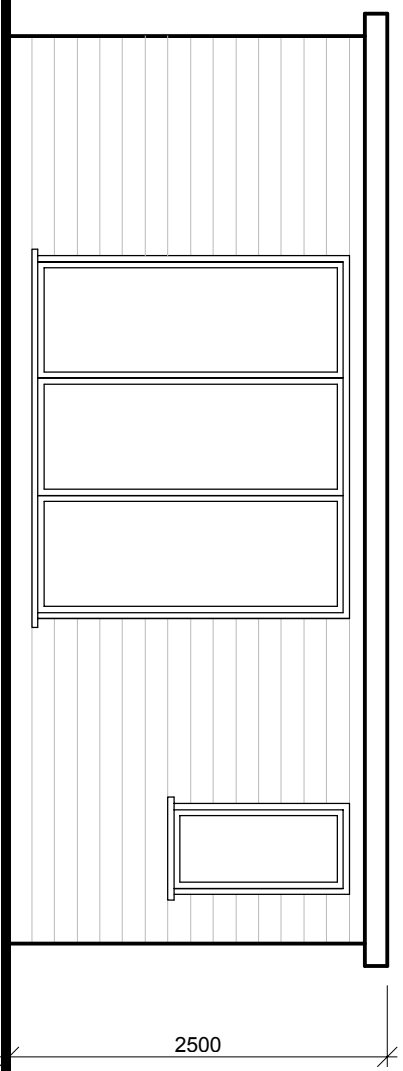

Proposed Front Elevation
of Outbuilding

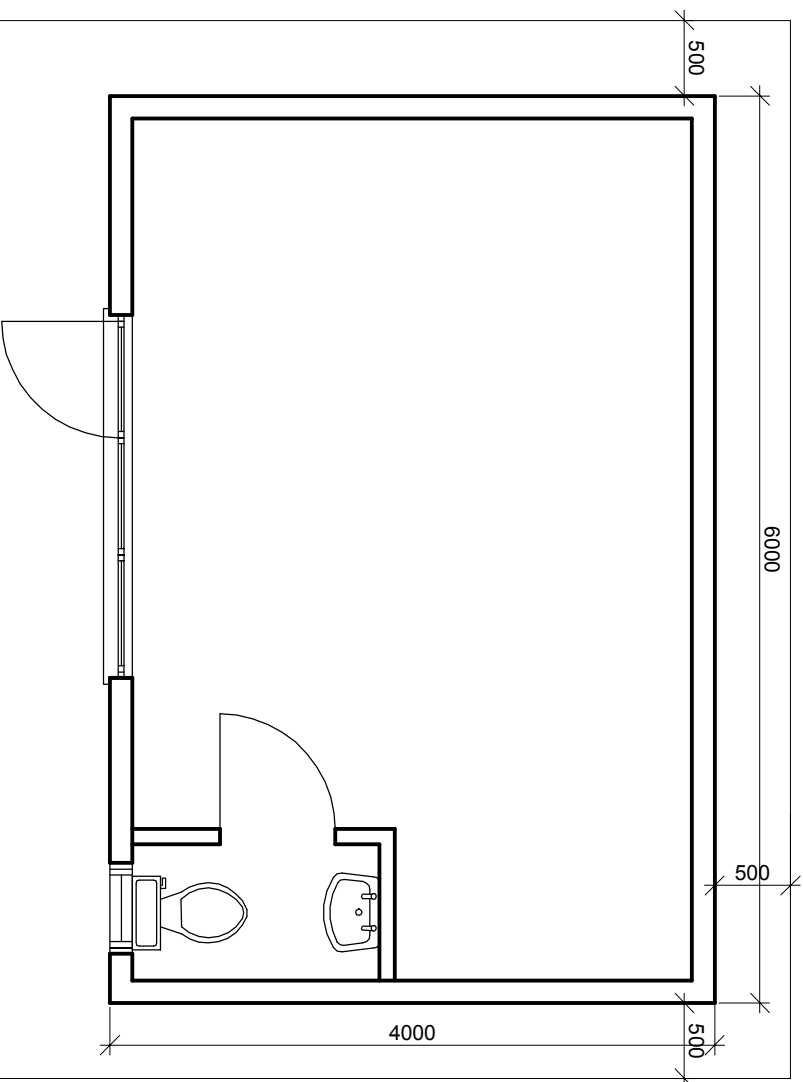

Proposed Plan of Home Office

revisions

project
45 Goldhurst Terrace
London
NW6

client

Mr Ivan Forster

drawing title
Proposed Home Office

SEPIA DESIGN
Chartered Architectural Technologists

20-22 St Dunstons Road
Feltham, Middlesex
Tel: 0208 831 9629
Mob: 07595 032 939
E-mail: info@sepiaesign.co.uk



date March 16 number A9743PA010

scale 1:50 @ A3 revision

© copyright