


KEY PLAN  
Front Elevation  
SCALE N1S@A3

Side Elevation

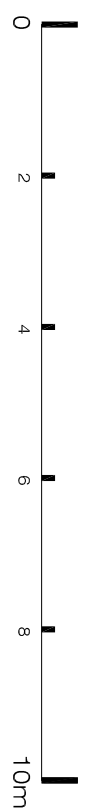

EXISTING  
Elevation 2 (Side)  
SCALE 1/100@A3 EX-03

EXISTING  
Elevation 1 (Front)  
SCALE 1/100@A3 EX-03

**XUL ARCHITECTURE**

Ground Floor Office  
33 Belsize Lane  
L o n d o n N W 3 5 A S

Office: +44 (0) 207 431 9014  
s.sandler@xularchitecture.co.uk  
www.xularchitecture.co.uk

**PLEASE NOTE:**

1. ALL DIMENSIONS TO BE CHECKED ON SITE BEFORE FABRICATION.
2. CONTRACTOR TO REFER TO ENGINEERS DRAWINGS BEFORE PROCEEDING WITH WORKS.
3. ALL DRAWINGS AND DESIGNS ARE COVERED BY DESIGN RIGHT (INTELLECTUAL PROPERTY) AND MAY NOT BE DISTRIBUTED, COPIED OR REPRODUCED WITHOUT WRITTEN PERMISSION OF THE ARCHITECT.
4. ALL DESIGN CONCEPTS ARE THE SOLE PROPERTY OF THE ARCHITECT AND NO ADAPTATIONS, REPRODUCTIONS OR COPIES MAY BE MADE WITHOUT WRITTEN PERMISSION OF THE ARCHITECT.
5. THESE DRAWINGS ARE SUBJECT TO ANY VARIATION REQUIRED OR RECOMMENDATION BY ANY STATUTORY AUTHORITY, OR FOR THE BETTER CARRYING OUT OF THE WORKS.
6. SAMPLES TO BE PROVIDED BY CONTRACTOR FOR THE ARCHITECT APPROVAL.
7. ALL FINISHES TO ARCHITECT SATISFACTION.
8. ALL DRAWINGS TO BE APPROVED BY THE ARCHITECT BEFORE CONSTRUCTION.

**ADDITIONAL NOTES:**

| REVISIONS |          |                          |
|-----------|----------|--------------------------|
| No        | Date     | Description<br>Issue For |
| 00        | 17/03/16 | INFORMATION              |
| 00        | 21/03/16 | PLANNING                 |

|  |                     |
|--|---------------------|
| Client<br><b>PRIVATE CLIENT</b>              |                     |
| Project<br>1B Denning Road<br>NW/3 1ST       | Issue<br>By<br>YR   |
| Title<br><b>EXISTING</b><br>Elevations 1 & 2 | YR                  |
| Scale 1:100@A3                               | Dwg. No.            |
| Date 21/03/16                                | EX-03               |
| Drawn YR                                     | Project Number 1605 |
| Checked CC                                   | Rev. 00             |