



Side Elevation

KEY PLAN
SCALE N1S@A3
Front Elevation

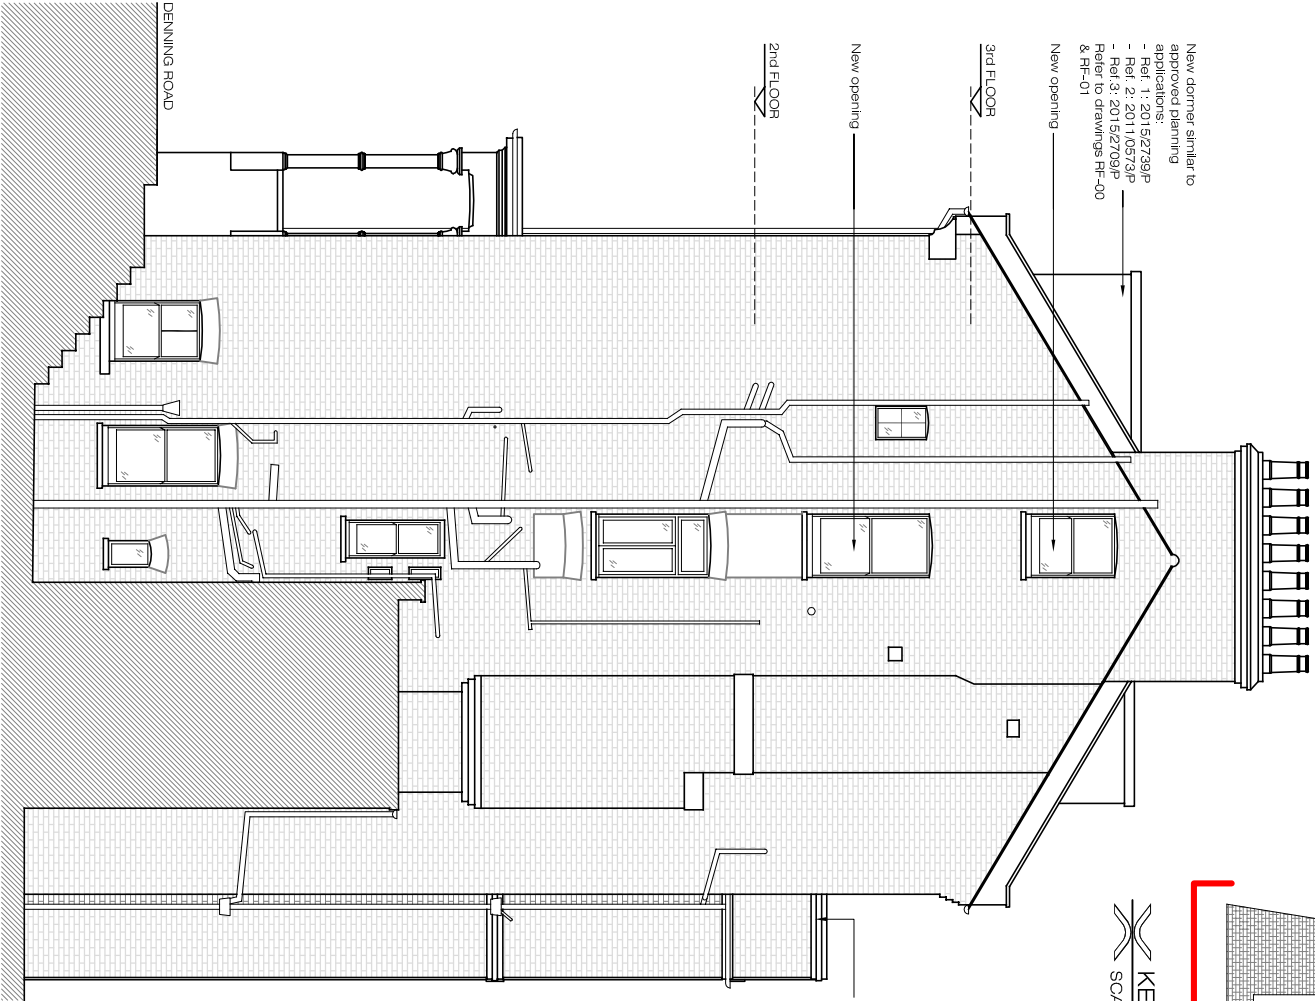

PROPOSED
Elevation 2 (Side)
SCALE 1/100@A3
PA-03

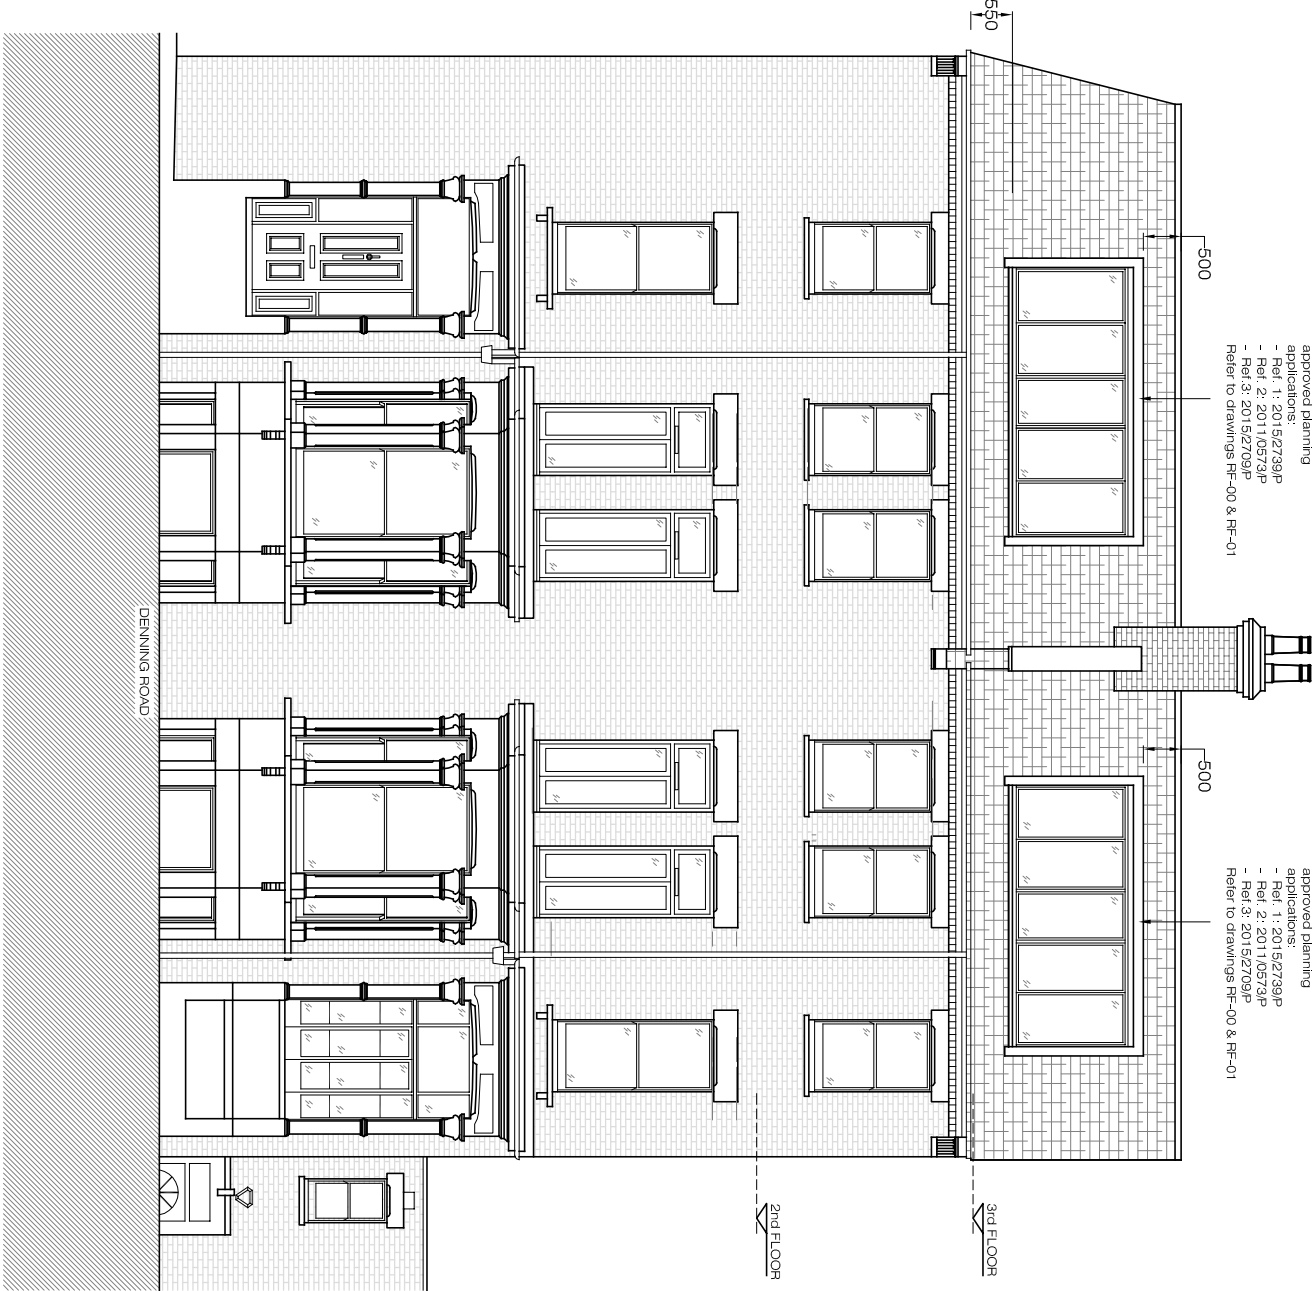

PROPOSED
Elevation 1 (Front)
SCALE 1/100@A3
PA-03

<div><div><div></div><div>ARCHITECTURE</div></div><div><div>Ground Floor Office</div><div>33 Belsize Lane</div><div>L O N D O N N W 3 5 A S</div></div><div><div>Office: +44 (0) 207 431 9014</div><div>s.sandler@xularchitecture.co.uk</div><div>www.xularchitecture.co.uk</div></div></div>				PLEASE NOTE: 1. ALL DIMENSIONS TO BE CHECKED ON SITE BEFORE FABRICATION. 2. CONTRACTOR TO REFER TO ENGINEERS DRAWINGS BEFORE PROCEEDING WITH WORKS. 3. ALL DRAWINGS AND DESIGNS ARE COVERED BY DESIGN RIGHT (INTELLECTUAL PROPERTY) AND MAY NOT BE DISTRIBUTED, COPIED OR ISSUED WITHOUT WRITTEN PERMISSION OF THE ARCHITECT. 4. ALL DESIGN CONCEPTS ARE THE SOLE PROPERTY OF THE ARCHITECT AND NO ADAPTATIONS, REPRODUCTIONS OR COPIES MAY BE MADE WITHOUT WRITTEN PERMISSION OF THE ARCHITECT. 5. THESE DRAWINGS ARE SUBJECT TO ANY VARIATION REQUIRED OR RECOMMENDATION BY ANY STATUTORY AUTHORITY, OR FOR THE BETTER CARRYING OUT OF THE WORKS. 6. SAMPLES TO BE PROVIDED BY CONTRACTOR FOR THE ARCHITECT APPROVAL. 7. ALL FINISHES TO ARCHITECT SATISFACTION. 8. ALL DRAWINGS TO BE APPROVED BY THE ARCHITECT BEFORE CONSTRUCTION.			ADDITIONAL NOTES:			REVISIONS				Client PRIVATE CLIENT			
				No	Date	Description Issue For	Issue By				Project 1B Denning Road NW3 1ST						
				00	17/03/16	INFORMATION	YR					Title PROPOSED Elevations 1 & 2					
				00	21/03/16	PLANNING	YR					Scale 1:100@A3					
								Date 21/03/16				Dwg. No. PA-03					
								Drawn YR				Project Number 1605					
								Checked CC							Rev. 00		